



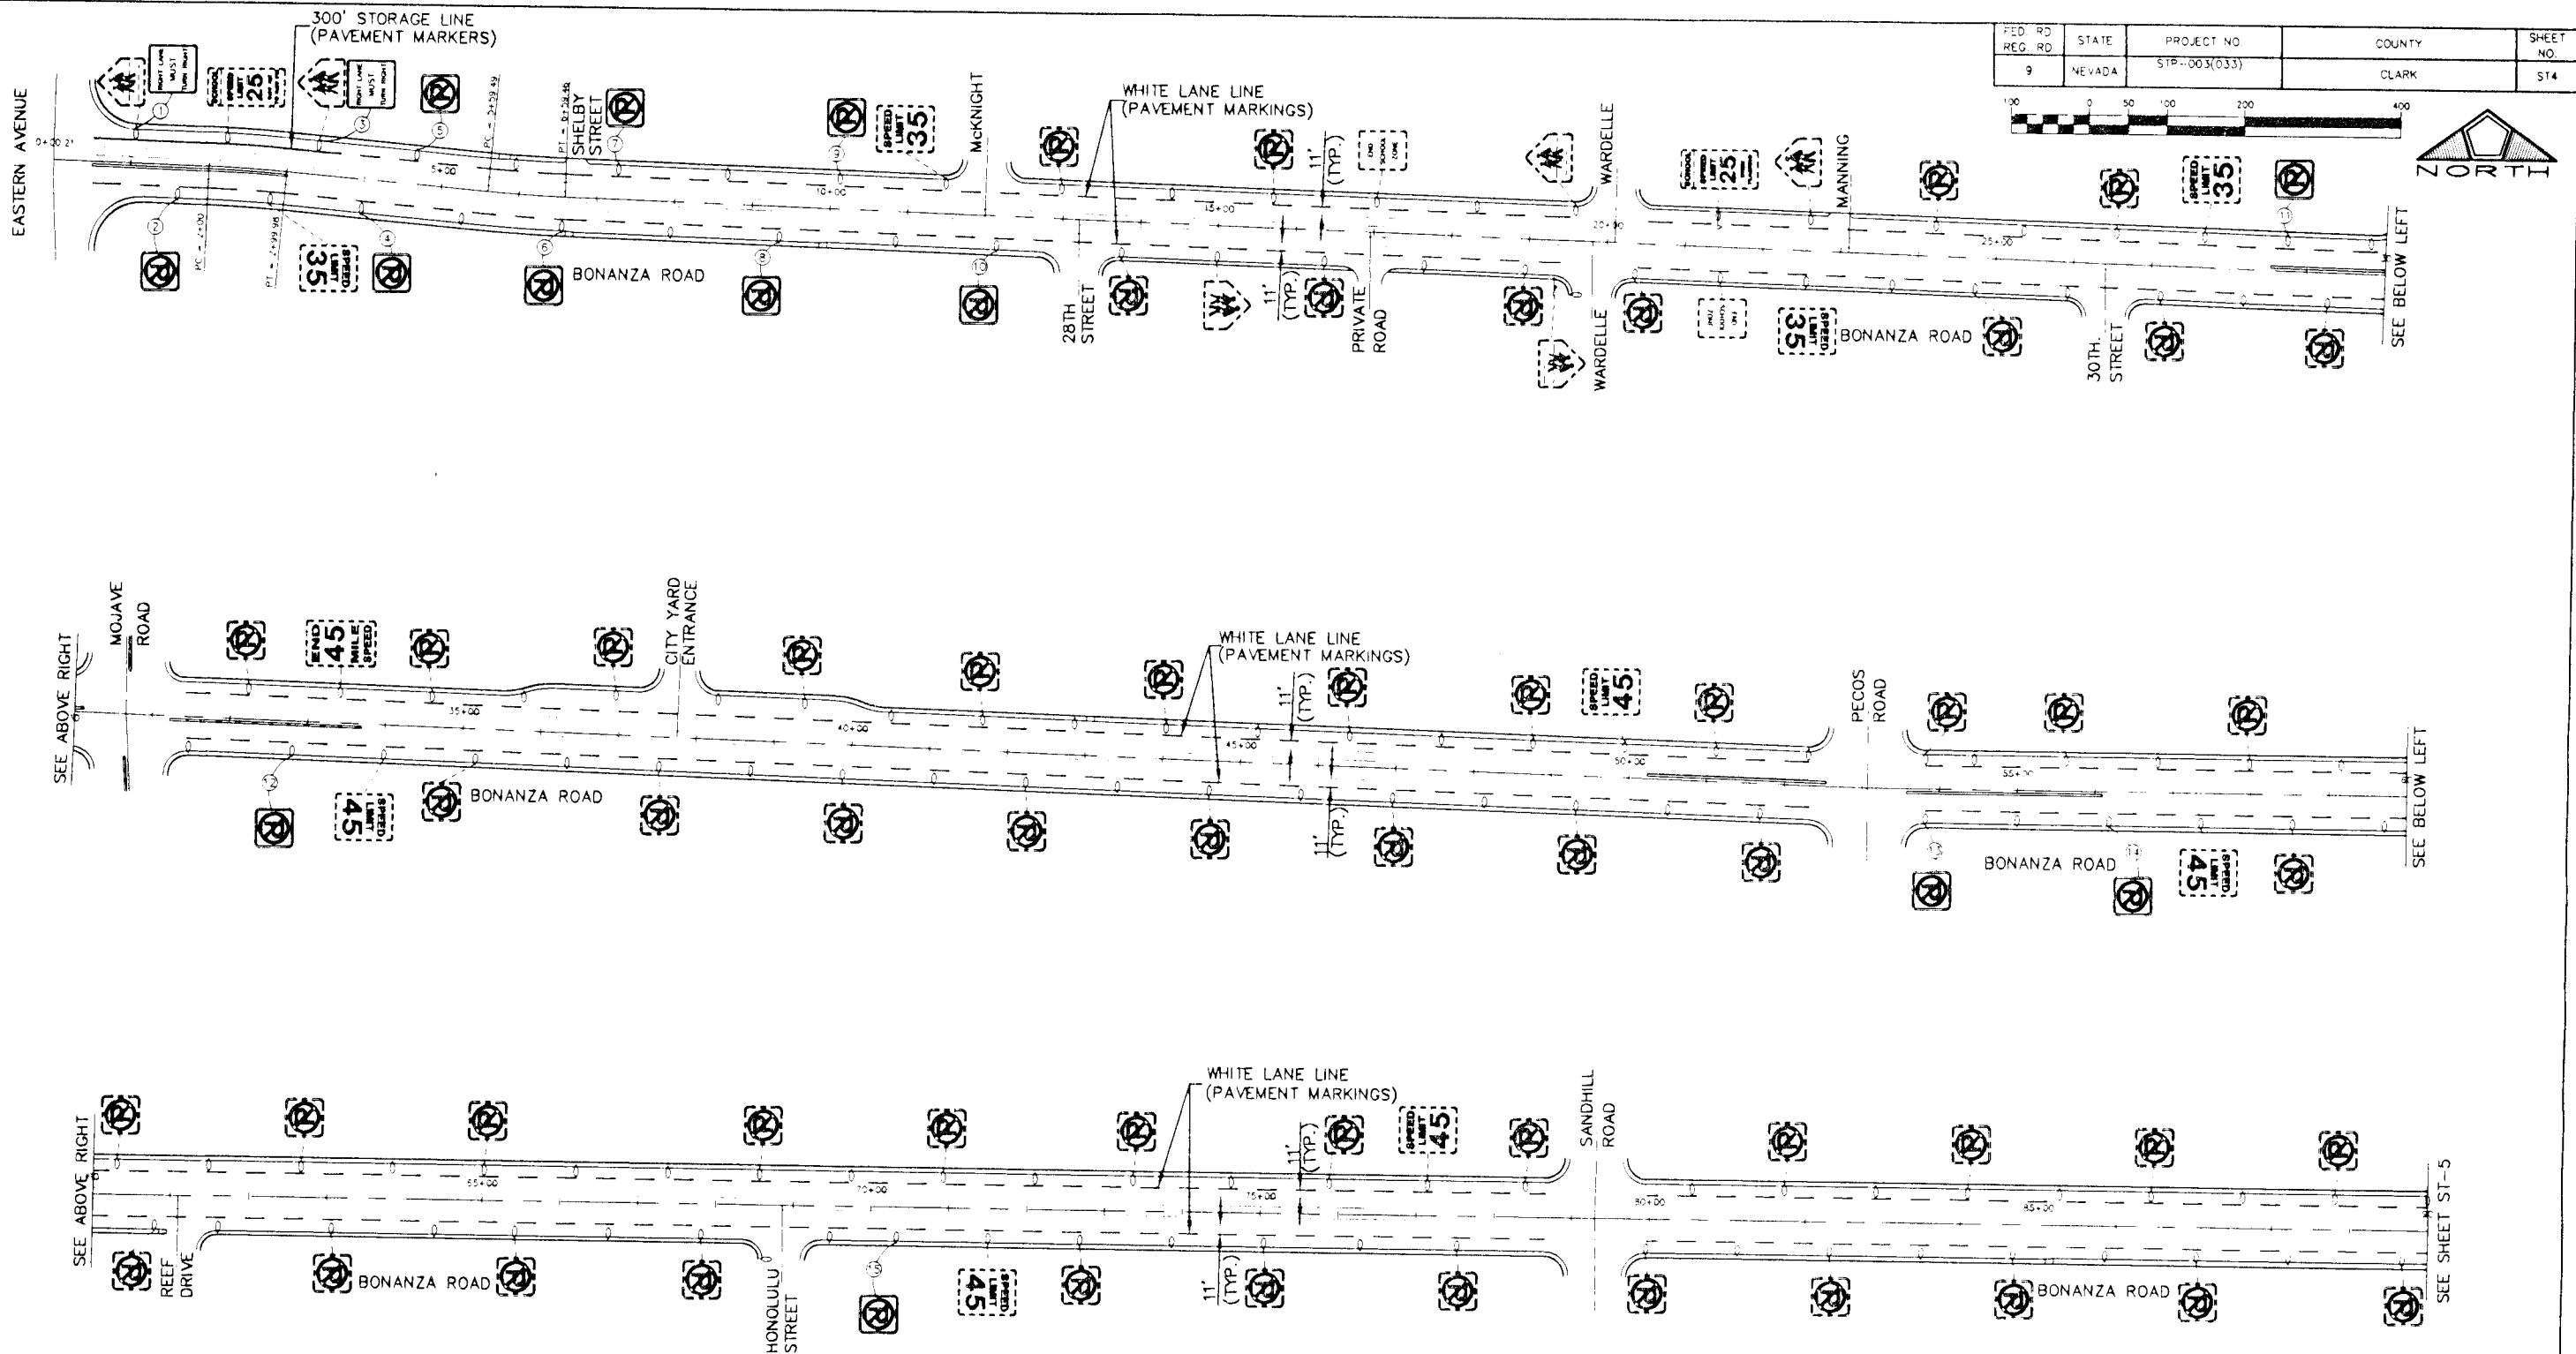

FED. RD. REG. NO.	STATE	PROJECT NO.	COUNTY	SHEET NO.
9	NEVADA	STP-003(033)	CLARK	ST-4

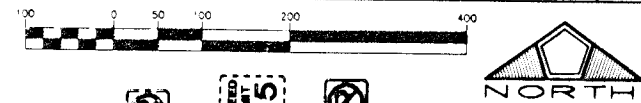

- NOTES:
1. NEW LANE LINES SHALL START AND STOP AT EXISTING STOP BARS AND CROSSWALKS.
 2. NEW LANE LINE PAVEMENT MARKINGS SHALL MATCH EXISTING LANE LINE PATTERN.
 3. ALL NEW "NO PARKING" SIGNS SHALL BE MOUNTED ON EXISTING STREET LIGHT POLES.



STATE OF NEVADA DEPARTMENT OF TRANSPORTATION	
STRIPING AND SIGNAGE BONANZA ROAD	
107V5468	
PENTACORE Engineering, Inc. 1742 West Charleston Boulevard Las Vegas, Nevada 89102	DESIGNED BY: BRS DRAWN BY: LG CHECKED BY: JOB NO. 0152.0001

12387P