



10-5-10

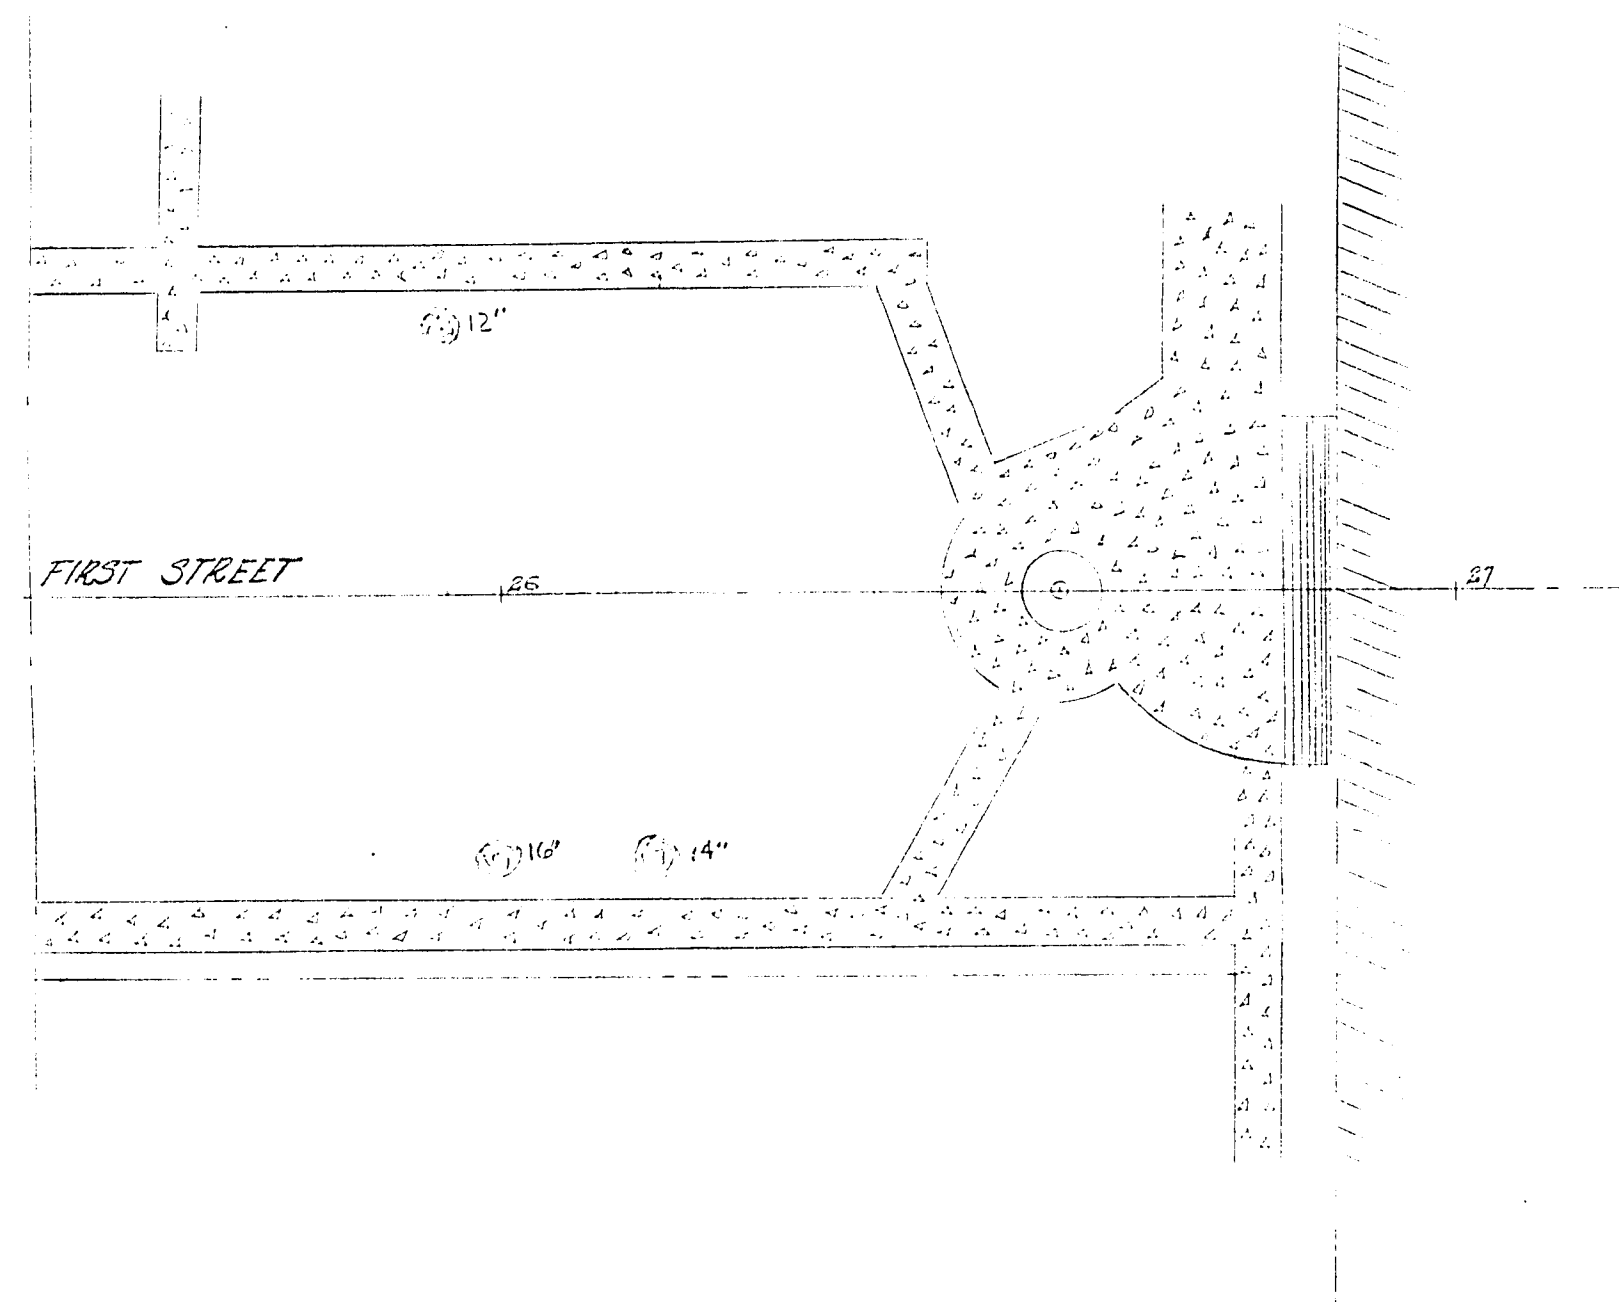

2018
17

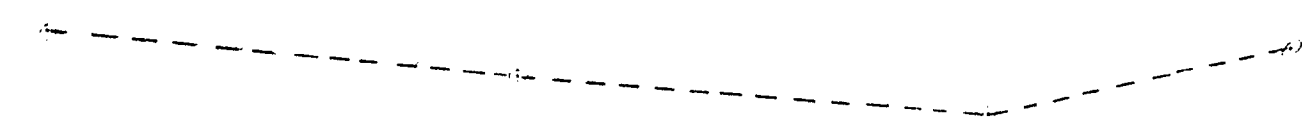

25+50 Match Line sheet #6

26+82 Foot of steps at Police Station

26+00

CITY OF LAS VEGAS NEVADA ENGINEERING DEPT.		
FIRST STREET STA 25+50 TO 26+85		
DES. <i>W. J. Gault</i>	DATE 3-12-61	SC. (H) 1" = 20'
DR. <i>E. B. Sweet</i>	10-10-60	SC. (V) 1" = 2'
CKD.		F.BK. NO. 100-28 #3
		P.L.O. NO. 10-101
APPROVED BY CITY ENGR.		DRAWING NO. 107-16