
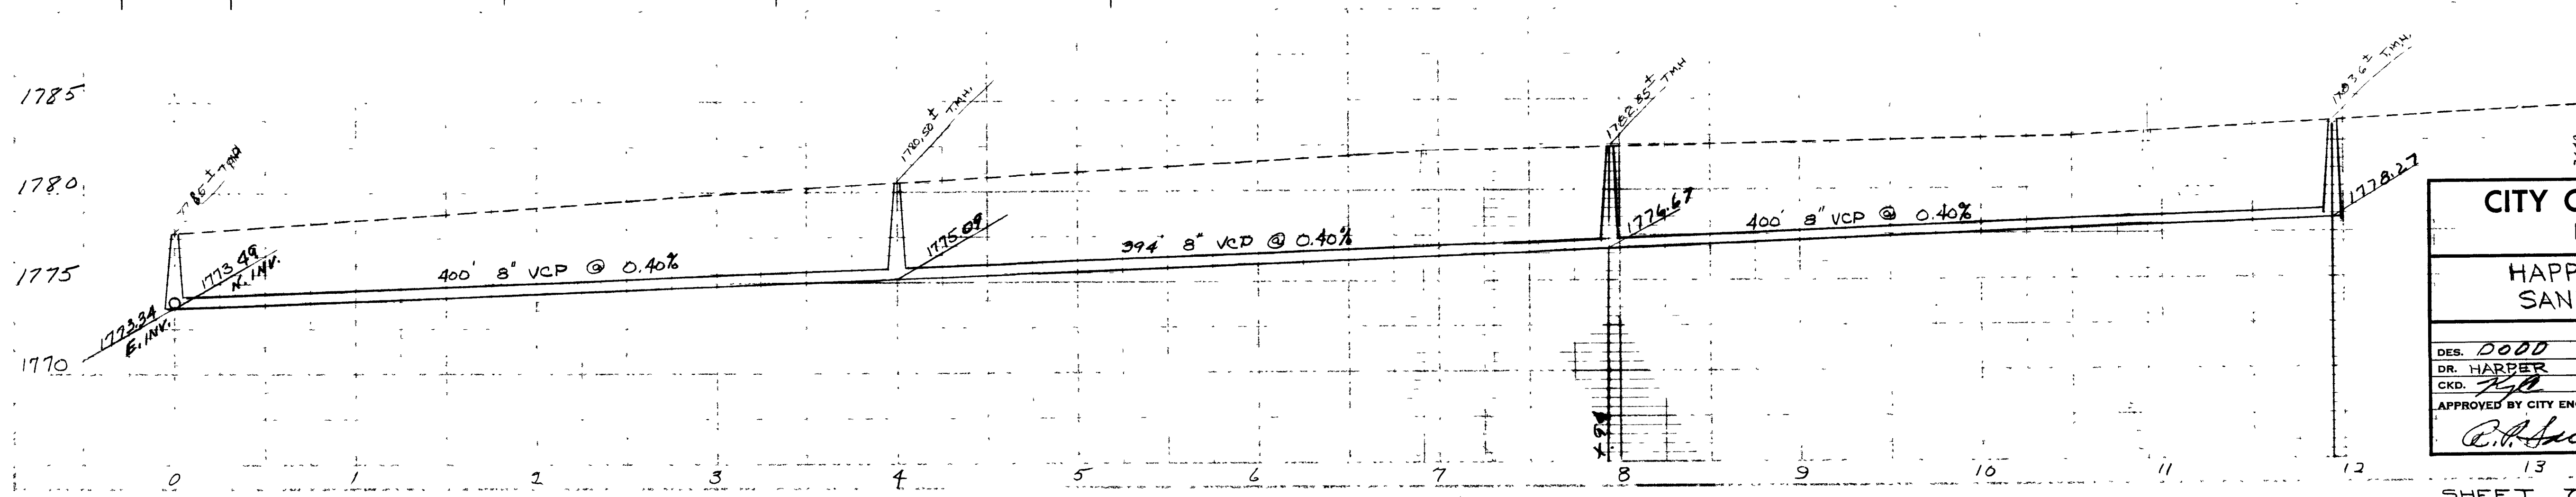
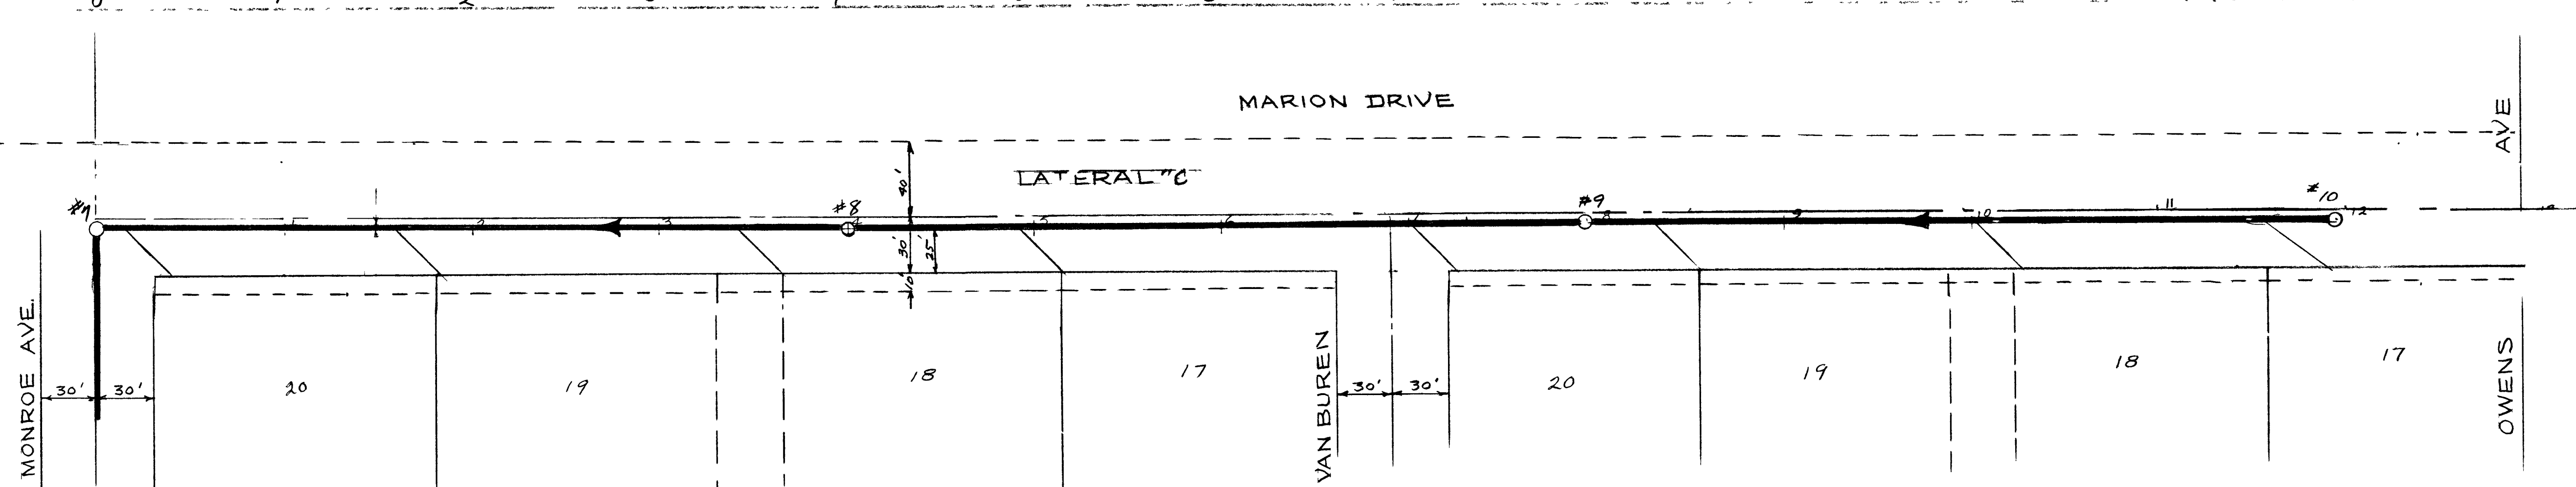
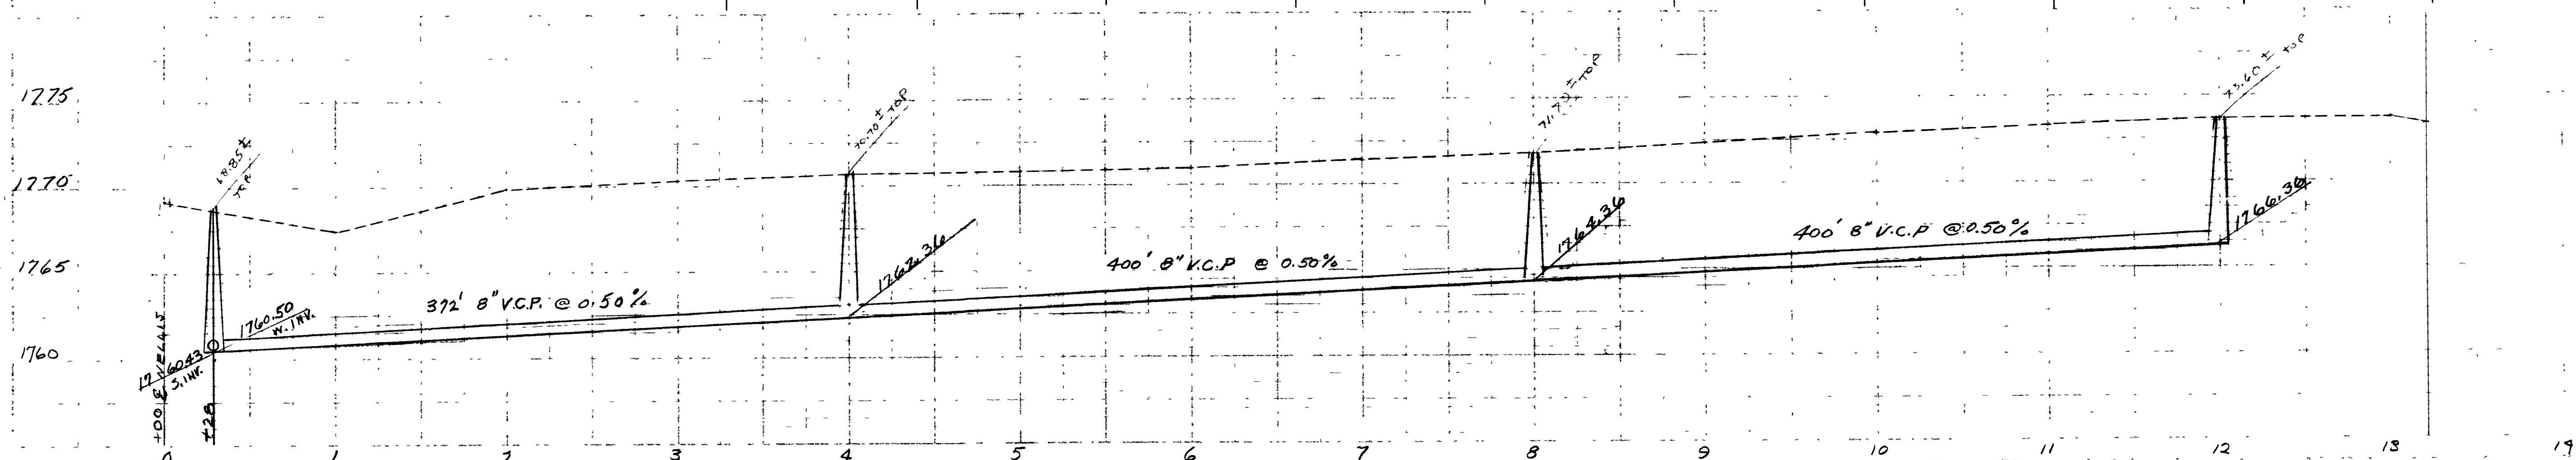


89-5'-28

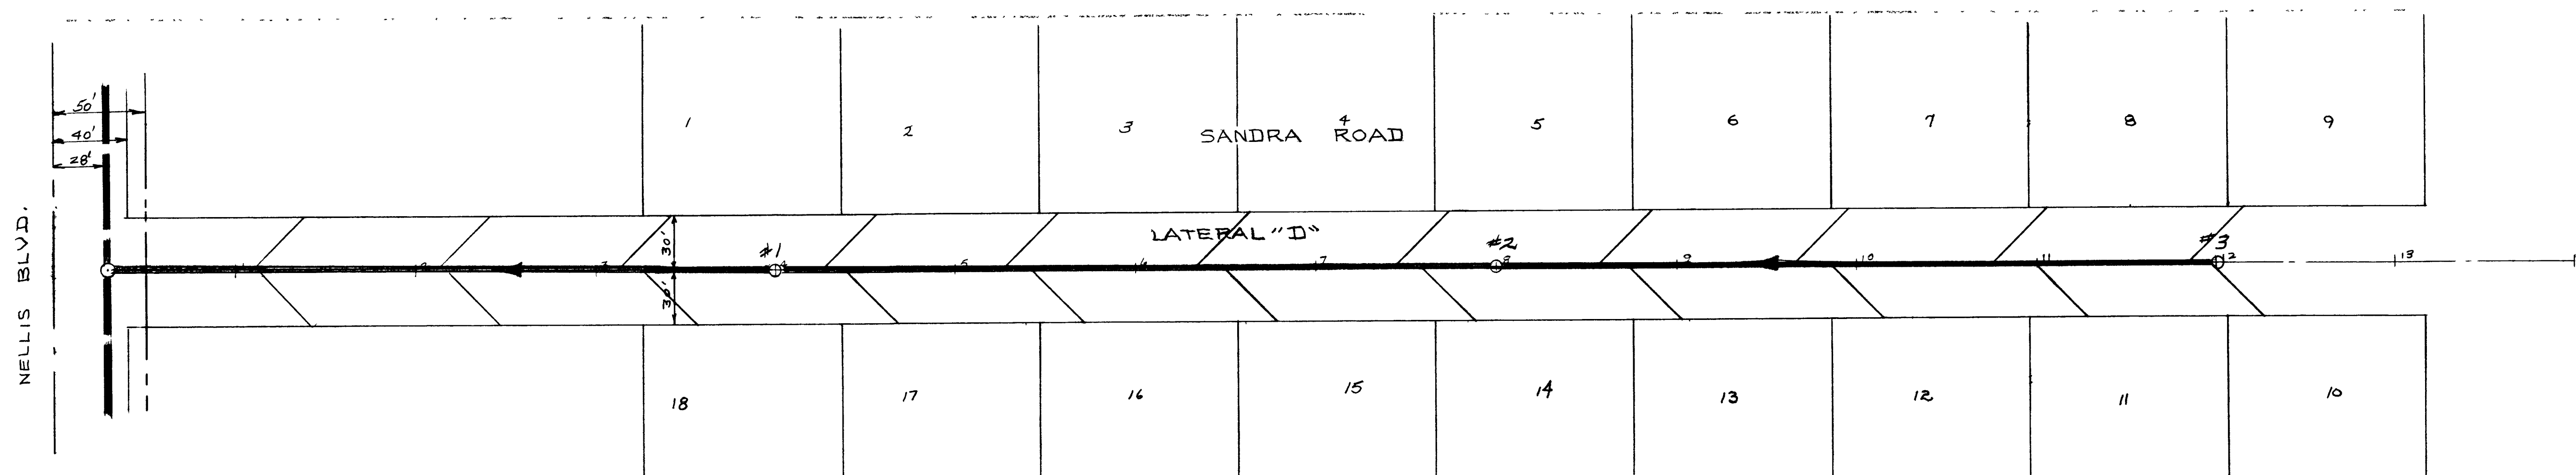


SANDRA AVE., LAT. "D"
MARION DR., LAT. "C"

CITY OF LAS VEGAS NEVADA ENGINEERING DEPT.			
HAPPY VALLEY RANCHOS 1&2 SANITARY SEWER - S.A.D 100-58 UNIT 1			
DES. DODD	DATE 1-5-62	SC. 1" = 50'	
DR. HARPER	12-15-61	SC. 1" = 50'	
CKD. [Signature]		F.B.K. NO. 60-9	
APPROVED BY CITY ENGR. [Signature]		P.J.O. NO.	
		DRAWING NO.	107D-58-25

SHEET 7 OF 8

107-V9

2349

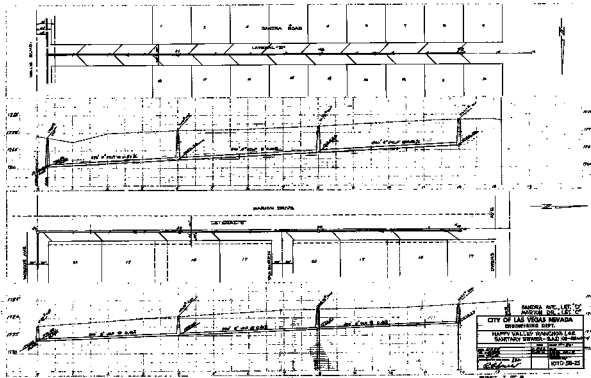

SANDRA AVE. LOT TO	
NORTH 20' LOT	
CITY OF LAS VEGAS, NEVADA	
HAPPY VALLEY SANITARY L&E	
SANITARY SEWER - S&S 10' DIA.	
DATE	BY
10/10/23	10/10/23
10/10/23	10/10/23