

MATCH LINE SEE SHEET 2


125-12-701-005

THOM BOULEVARD
(PUBLIC)

TIE IN POINT
PROPOSED 2" PE
WR# 0312218563
M.O.P. 55 PSIG
LOCATE IN FIELD

LEGEND

- EXISTING GAS MAIN
- PROPOSED GAS MAIN
- PROPOSED GAS LATERAL
- R/W- RIGHT-OF-WAY
- PROPOSED SEWER
- PROPOSED WATER

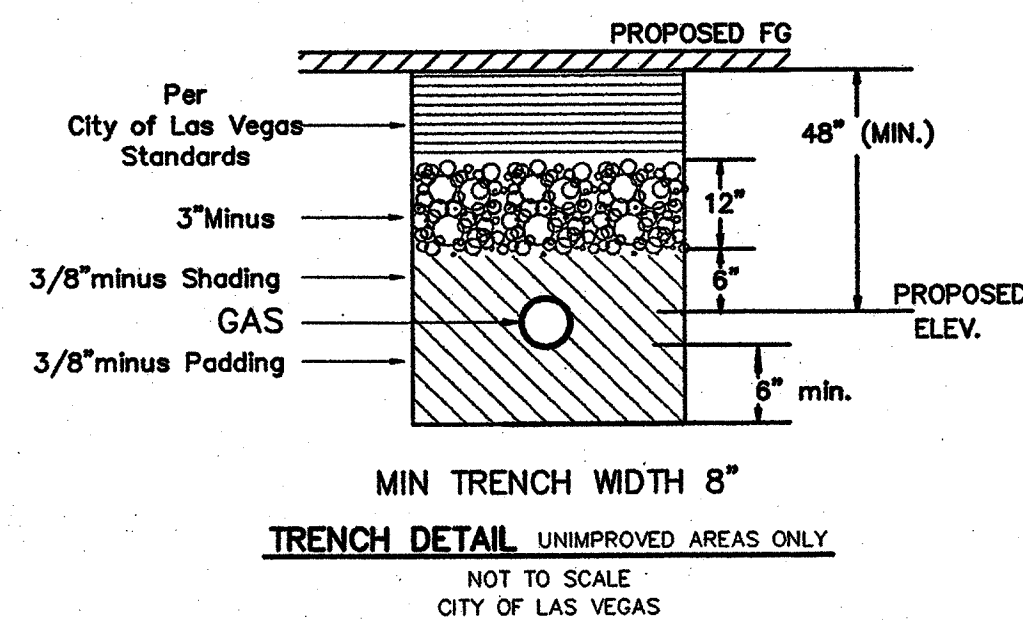


DISCLAIMER NOTE

UTILITY LOCATIONS SHOWN HEREON ARE APPROXIMATE ONLY. IT SHALL BE THE CONTRACTOR'S RESPONSIBILITY TO DETERMINE THE EXACT HORIZONTAL AND VERTICAL LOCATION OF ALL EXISTING UNDERGROUND AND OVERHEAD UTILITIES PRIOR TO COMMENCING CONSTRUCTION. NO REPRESENTATION IS MADE THAT ALL EXISTING UTILITIES ARE SHOWN HEREON. THE ENGINEER ASSUMES NO RESPONSIBILITY FOR UTILITIES NOT SHOWN OR UTILITIES NOT SHOWN IN THEIR PROPER LOCATION.

CONSTRUCTION NOTES

- SUGGESTED GAS LOCATIONS ARE TO CLEAR SUBSTRUCTURES. LOCATE IN FIELD.
- ALL PIPELINE CONSTRUCTION SHALL CONFORM TO APPLICABLE JURISDICTION SPECIFICATIONS.
- DO NOT SCALE THIS DRAWING.
- SERVICE(S) TO BE 1" PE UNLESS OTHERWISE NOTED.
- GAS MAINS SHALL BE PURGED PER THE THE OPERATIONS MANUAL.
- PERMITS REQUIRED: CITY OF LAS VEGAS
- HORSE IS PAVED, COMPLY WITH RTC STD. 504

GRAPHIC SCALE

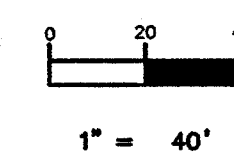

Avoid cutting underground utility lines. It's costly.

Call before you Dig

1-800-227-2600

PE LINEAR FOOTAGE BREAKDOWN		
PE SIZE	HORIZ.	VERT.
2"	3582'	16'

TOTAL FOOTAGE IN PUBLIC ROW: 2" PE = 1336'
TOTAL FOOTAGE IN PUBLIC ROW: 4" PE = 9'
PUBLIC STREETS: HORSE DR. AND THOM BLVD.

Purge Plan was completed in accordance with the Operations Manual Guidelines by:

NAME _____ DATE _____

CUSTOMERS 27 CYCLE ROUTE AREA 1 LV 3

APPROVALS

[Signature] 4/27/04
DATE

37601004 4" PE 9'				37601002 2" PE 3578'				38001001 1" PE 430'			
TEST PRES. (PSIG)				TEST PRES. (PSIG)				TEST PRES. (PSIG)			
TIME				TIME				TIME			
DATE				DATE				DATE			
PERFORMED BY				PERFORMED BY				PERFORMED BY			
TEST MEDIUM				TEST MEDIUM				TEST MEDIUM			
TEST METHOD				TEST METHOD				TEST METHOD			
PIPE DIA.				PIPE DIA.				PIPE DIA.			
PIPE LENGTH				PIPE LENGTH				PIPE LENGTH			
PIPE TYPE				PIPE TYPE				PIPE TYPE			
MIN. DURATION				MIN. DURATION				MIN. DURATION			
START				START				START			
END				END				END			
UNIT NO.				UNIT NO.				UNIT NO.			
UNIT TYPE				UNIT TYPE				UNIT TYPE			
INSTL.				INSTL.				INSTL.			
RET.				RET.				RET.			
PROPOSED				PROPOSED				PROPOSED			
COMPLETED				COMPLETED				COMPLETED			

AS-BUILT DRAWING-PRESSURE TEST DATA		VISUAL INSPECTION CERTIFICATION		CONSTRUCTION		ISOLATION AREA		W. R. NO.		ENGINEER/TECHNICIAN HUDAK, A	
I HAVE VISUALLY INSPECTED ALL HEATED FUSIONS, SOLVENT CEMENT, MECHANICAL JOINTS, AND WELDS THAT I HAVE PERFORMED.		NAME _____ DATE _____		INSPECTOR _____		93		0402234957		ACCOUNT REP. BAILEY, M	
AS-BUILT'S ACCEPTED BY _____ DATE _____		POSTED BY _____ DATE _____		FOREMAN _____		LOCATION		TILE NO.		PROJECT CONTACT TONY LOWERY	
POSTING QCD BY _____ DATE _____		PERMIT INFORMATION LAS VEGAS		REVIEWED BY _____		X606Y507		X609Y570		SHEET NO. 01 OF 04	
						X609Y568				SCALE 1" = 40'	
										DATE 03/04/04	
										CHKD. BY _____	
										APPVD. BY _____	
										TITLE	
										IRON MOUNTAIN RANCH	
										VILLAGE 12	
										THOM/HORSE	

Southwest Gas Corporation