



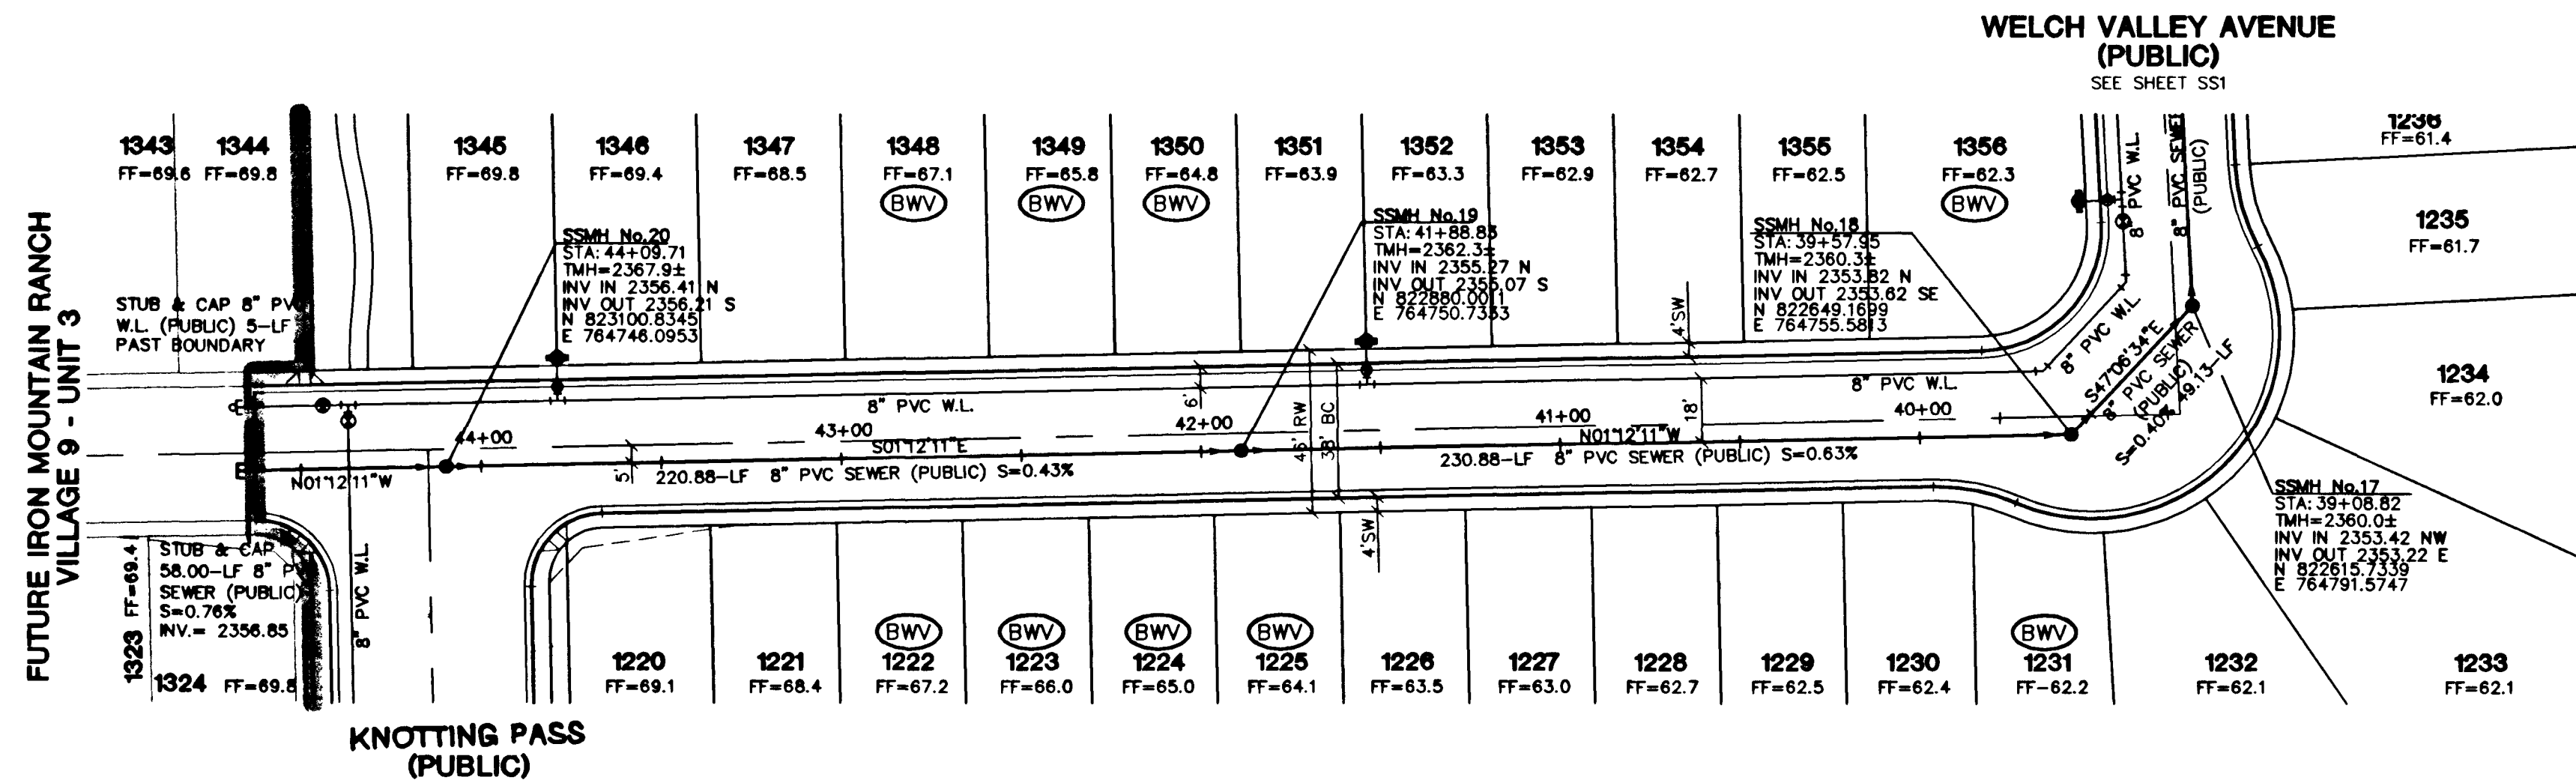

DODDS CANYON STREET (PUBLIC)

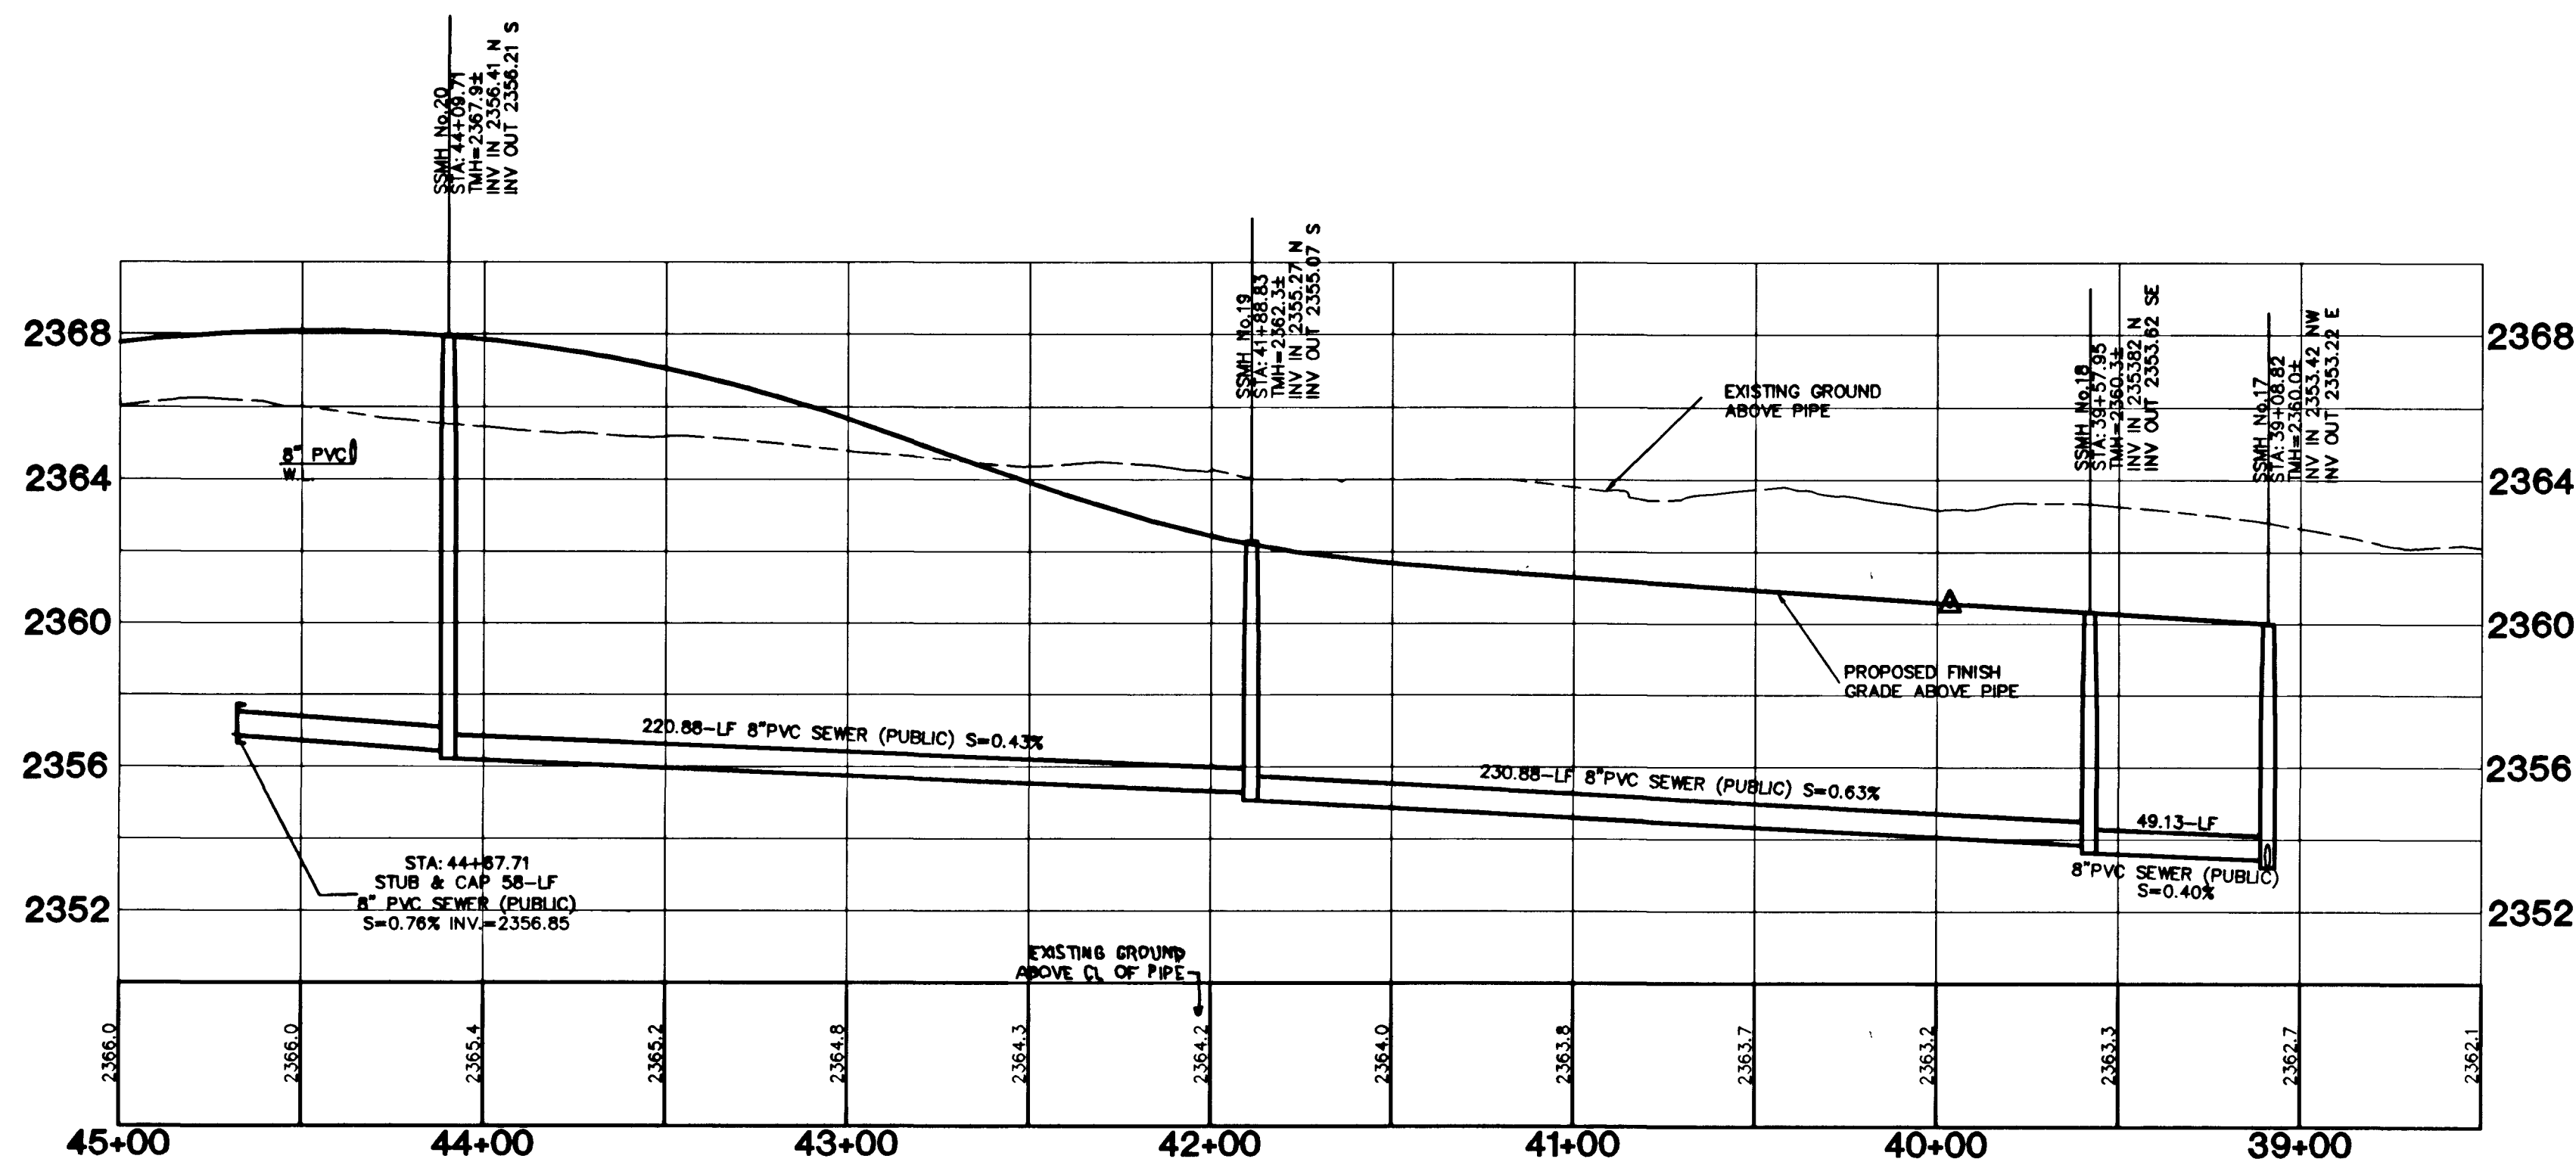

PROJECT BENCHMARK

PROJECT DATUM: NAVD88
(OLD) CITY OF LAS VEGAS BENCHMARK 1LV90-13NES
NAVD88 ELEVATION: 710.9608 METERS (2332.54 FEET)
PROJECT DESIGNED USING OLD BENCHMARK
(NEW) CITY OF LAS VEGAS BENCHMARK 1LV90-13NES
NAVD88 ELEVATION: 710.9181 METERS (2332.40 FEET)
(-0.14 FEET) TO GET NEW PUBLISHED DATUM



ONLY BM 413148, NAVD 88 ELEV=710.953
METERS (2332.52 FEET) 1" DIAMETER CONCRETE MONUMENT
77 FEET SOUTH & 54 FEET WEST OF N.E. CORNER
SEC. 13T19R06E 10' EAST OF LARGE POWER POLE.

BASIS OF BEARINGS


THE BASIS OF BEARINGS FOR THIS PROJECT IS GRID NORTH
AS DEFINED BY THE NEVADA COORDINATE SYSTEM OF
1983 (NCS83), EAST ZONE, (2701), DETERMINED BY CLARK
COUNTY GIS CONTROL POINTS 802, 803, 804, AND 805,
AS SHOWN ON A RECORD OF SURVEY ON FILE IN THE
CLARK COUNTY, NEVADA, RECORDER'S OFFICE, IN BOOK 88
OF SURVEYS, AT PAGE 53.

Call
before you
Overhead
1-702-593-6111

Call
before you
Dig
1-800-227-2600

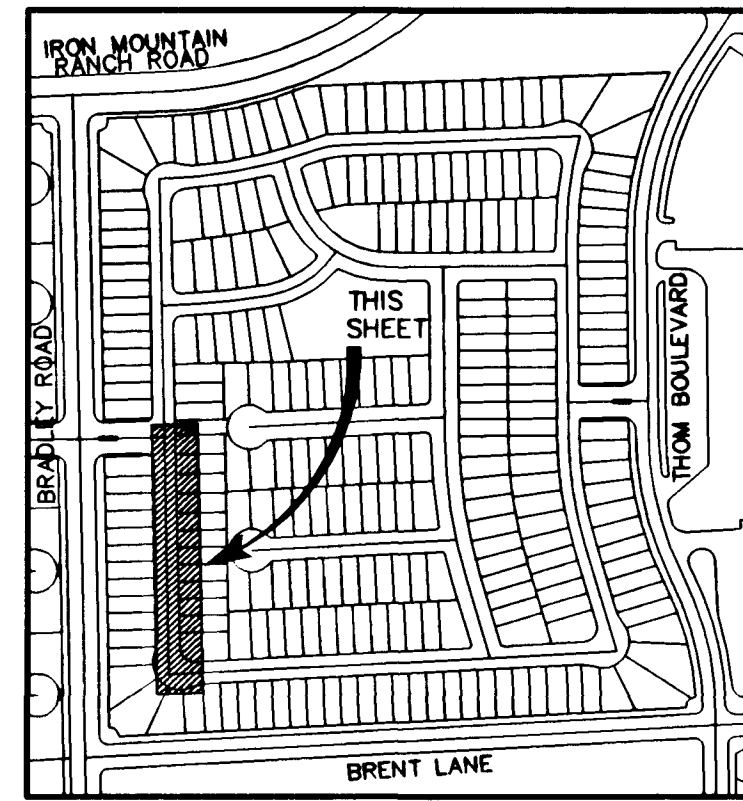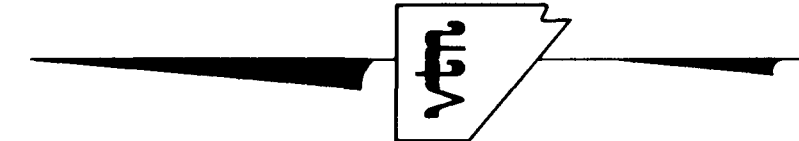

KEY MAP

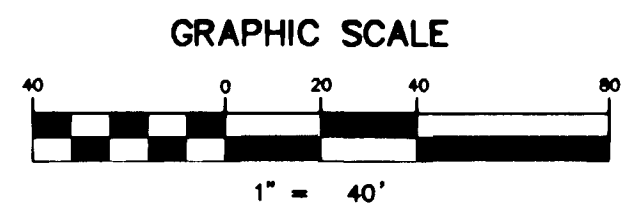

PROFILE SCALE:
HORIZ. 1" = 40'
VERT. 1" = 4'


DISCLAIMER NOTE

UTILITY LOCATIONS SHOWN HEREON ARE
APPROXIMATE ONLY. IT SHALL BE THE
CONTRACTOR'S RESPONSIBILITY TO
DETERMINE THE EXACT HORIZONTAL AND
VERTICAL LOCATION OF ALL EXISTING
UNDERGROUND AND OVERHEAD UTILITIES
PRIOR TO COMMENCING CONSTRUCTION. NO
REPRESENTATION IS MADE THAT ALL
EXISTING UTILITIES ARE SHOWN HEREON.
THE ENGINEER ASSUMES NO
RESPONSIBILITY FOR UTILITIES NOT SHOWN
OR UTILITIES NOT SHOWN IN THEIR PROPER
LOCATION.

NOTE:

ALL MH STATIONING IS BASED ON SEWER
LENGTHS FROM MANHOLE TO MANHOLE.
ALL MANHOLES ARE 48" SIZE MANHOLES
PER STD.DWG# SD-1, UNLESS OTHERWISE
SPECIFIED.

CITY OF LAS VEGAS		KB HOME		SEWER PLAN & PROFILE DODDS CANYON STREET STA: 39+08.82 - 44+67.71		IRON MOUNTAIN RANCH VILLAGE 9 UNIT 2	
2727 SOUTH RAINBOW BOULEVARD LAS VEGAS, NEVADA 89146-5148 PH. (702) 873-7550 FAX (702) 362-2597 nevasda CONSULTING ENGINEERS • PLANNERS • LAND SURVEYORS		750 PILOT ROAD, SUITE F LAS VEGAS, NV 89119 (702) 614-2500		DRAWN BY: SEP '02		DESIGNED BY: SEP '02	
REV. DATE BY		CHECKED BY: SEP '02		PROJECT NO: 5975-2		SCALE: 1"=40' HORIZ. 1"=4' VERT.	
7 6 5 4 3 2 1		SEP '02		SEP '02		SEP '02	
SHEET 19 OF 19 SHEETS		DRAFTING NO. 10744604-9-2		EXPIRES 12-31-03		SHEET SS4	

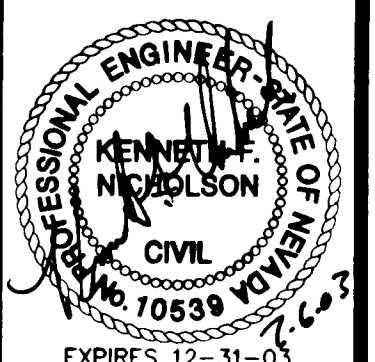

H:\3407\VILLAGE9\UNIT2\5975\SS02.DWG(S4)