

BENCHMARK

PROJECT DATUM NAVD83
CITY OF LAS VEGAS BENCHMARK 1LV90-13NES
NAVD83 ELEVATION 710.9608 METERS (2332.54 FEET)
ONLY BM 413148, DECATUR BLVD & GRAND TETON DRIVE
100' SW OF SECTION CORNER, NEXT TO METAL POWER POLE

BASIS OF BEARINGS

THE BASIS OF BEARINGS FOR THIS PROJECT IS GRID NORTH AS DEFINED
BY THE NEVADA COORDINATE SYSTEM OF 1983 (NCS83), EAST ZONE, (2701),
DETERMINED BY CLARK COUNTY GIS CONTROL POINTS 802, 803, 804, AND 805,
AS SHOWN ON A RECORD OF SURVEY ON FILE IN THE CLARK COUNTY, NEVADA,
RECORDER'S OFFICE, IN BOOK 88 OF SURVEYS, AT PAGE 53.

Avoid cutting underground
utility lines. It's costly.
**Call
before you
Dig**
1-800-227-2600

Avoid overhead power
line contact. It's costly.
**Call
before you
Overhead**
1-702-593-6111

NOTE: CONTRACTOR SHALL VERIFY HORIZONTAL AND
VERTICAL LOCATION OF EXISTING UTILITIES AND
NOTIFY THE DESIGN ENGINEER IMMEDIATELY OF
ANY DISCREPANCIES PRIOR TO CONSTRUCTION.

NOTE:
ALL MH STATIONING IS BASED ON SEWER
LENGTHS FROM MANHOLE TO MANHOLE.
ALL MANHOLES ARE 72" SIZE MANHOLES
PER STD.DWG# SD-1. UNLESS OTHERWISE
SPECIFIED.

NOTE:
MANHOLES TEN (10') FEET OR DEEPER ARE
REQUIRED TO HAVE LOCKING MANHOLE COVERS.



SHEET
SD6
31 OF 33 SHEETS
DRAWING NO.
327Y-4604-H

STORM DRAIN PLAN & PROFILES
GRAND TETON DRIVE
DROP INLETS

KB HOME
750 PILOT RD. SUITE F
LAS VEGAS, NEVADA, 89119
(702)844-2500

IRON MOUNTAIN RANCH
HORSE/THOM/DECATUR
INFRASTRUCTURE

CITY OF LAS VEGAS

2727 SOUTH RAINBOW BOULEVARD LAS VEGAS, NEVADA 89146-5148
PH (702) 873-7550 FAX (702) 362-2597

CONSULTING ENGINEERS • PLANNERS • LAND SURVEYORS

nevada

REVISION

DATE

BY

REV

1

2


3

4


5

6


7

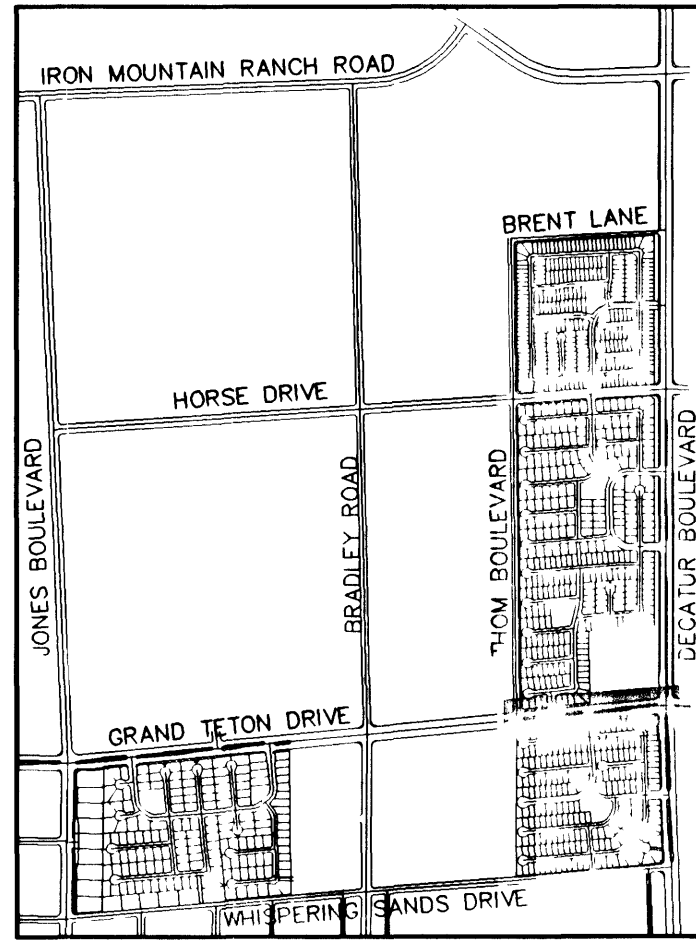


KEY MAP

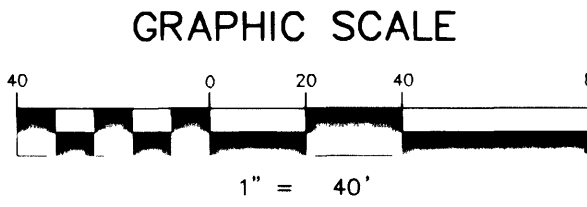

PROFILE SCALE:
HORIZ. 1" = 40'
VERT. 1" = 4'

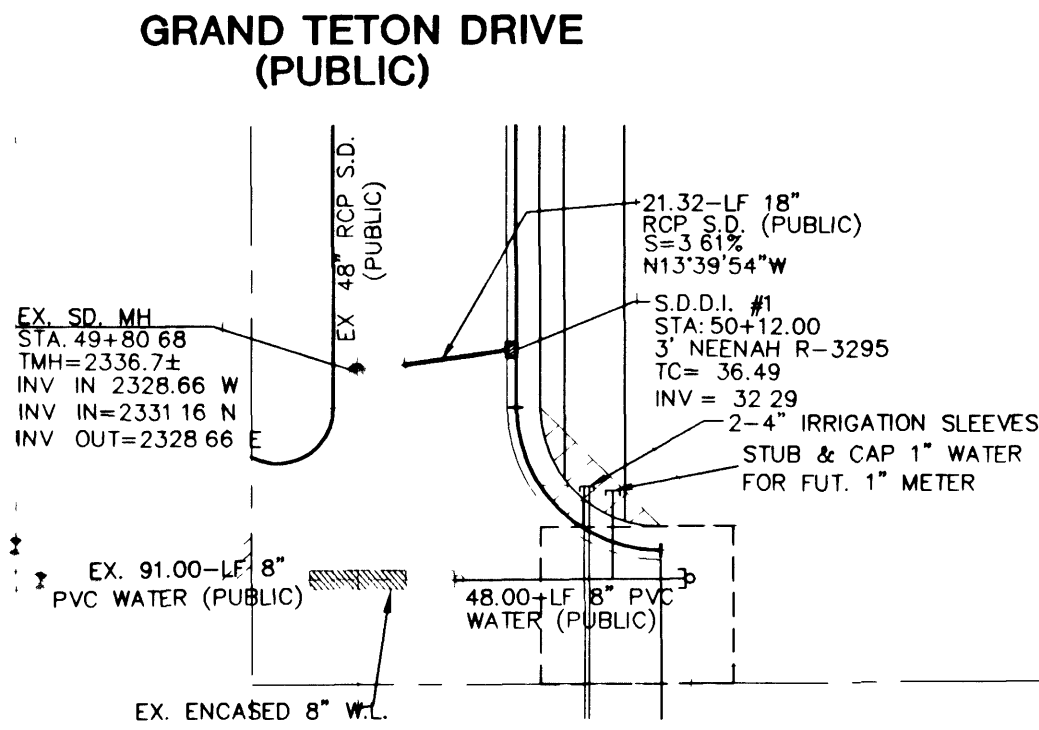


GRAND TETON DRIVE
(PUBLIC)

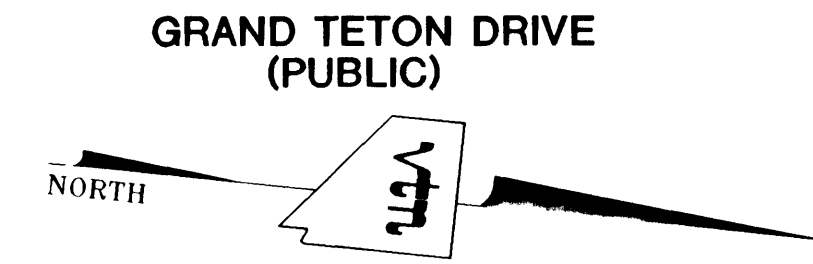


GRAND TETON DRIVE
(PUBLIC)


TOPAZ RAVINE DRIVE
(PUBLIC)

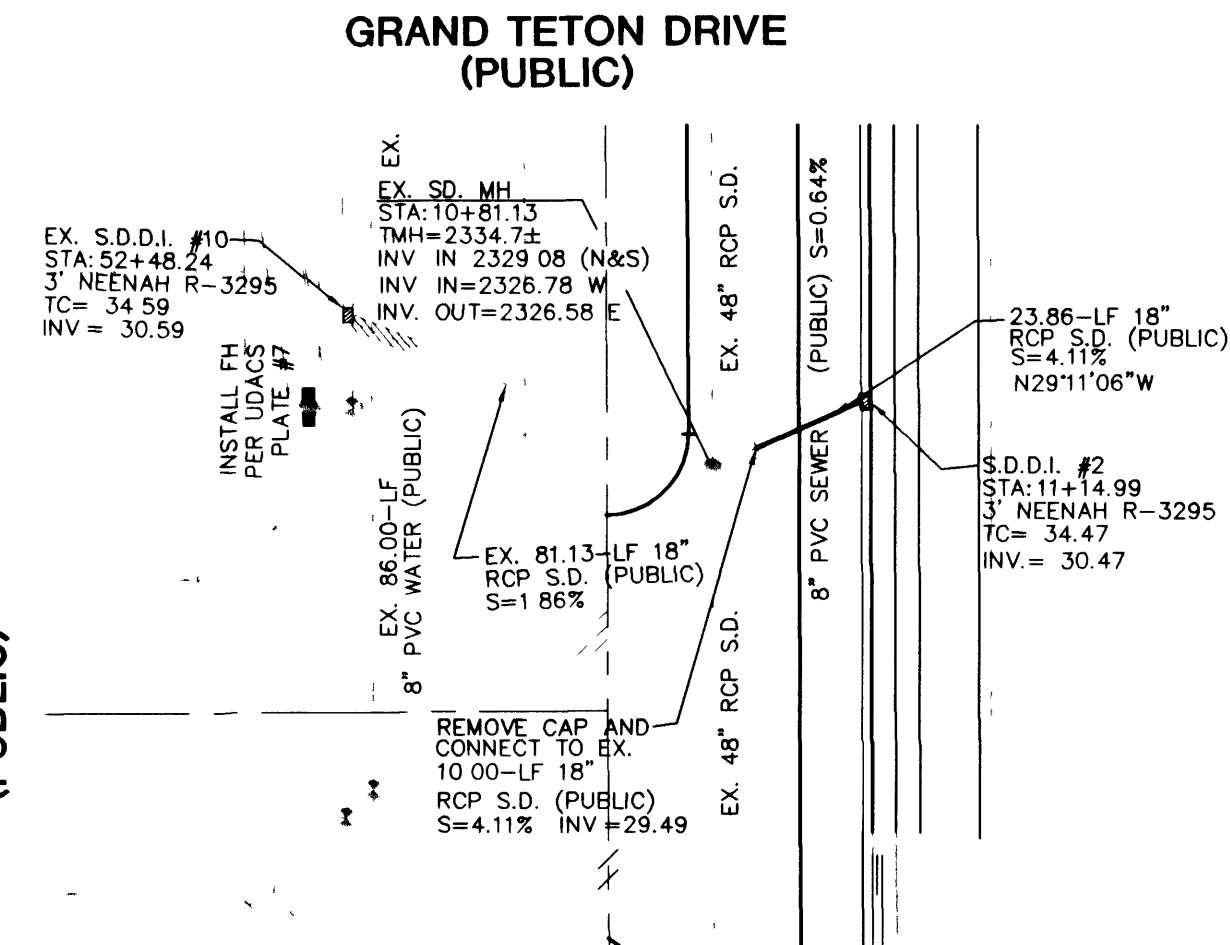


GRAND TETON DRIVE
(PUBLIC)

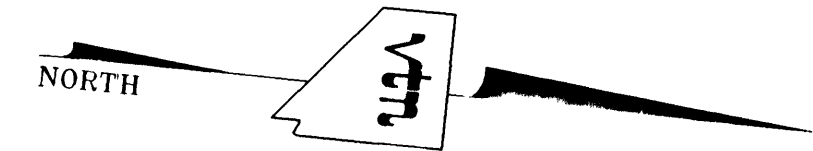

GRAND TETON DRIVE
(PUBLIC)

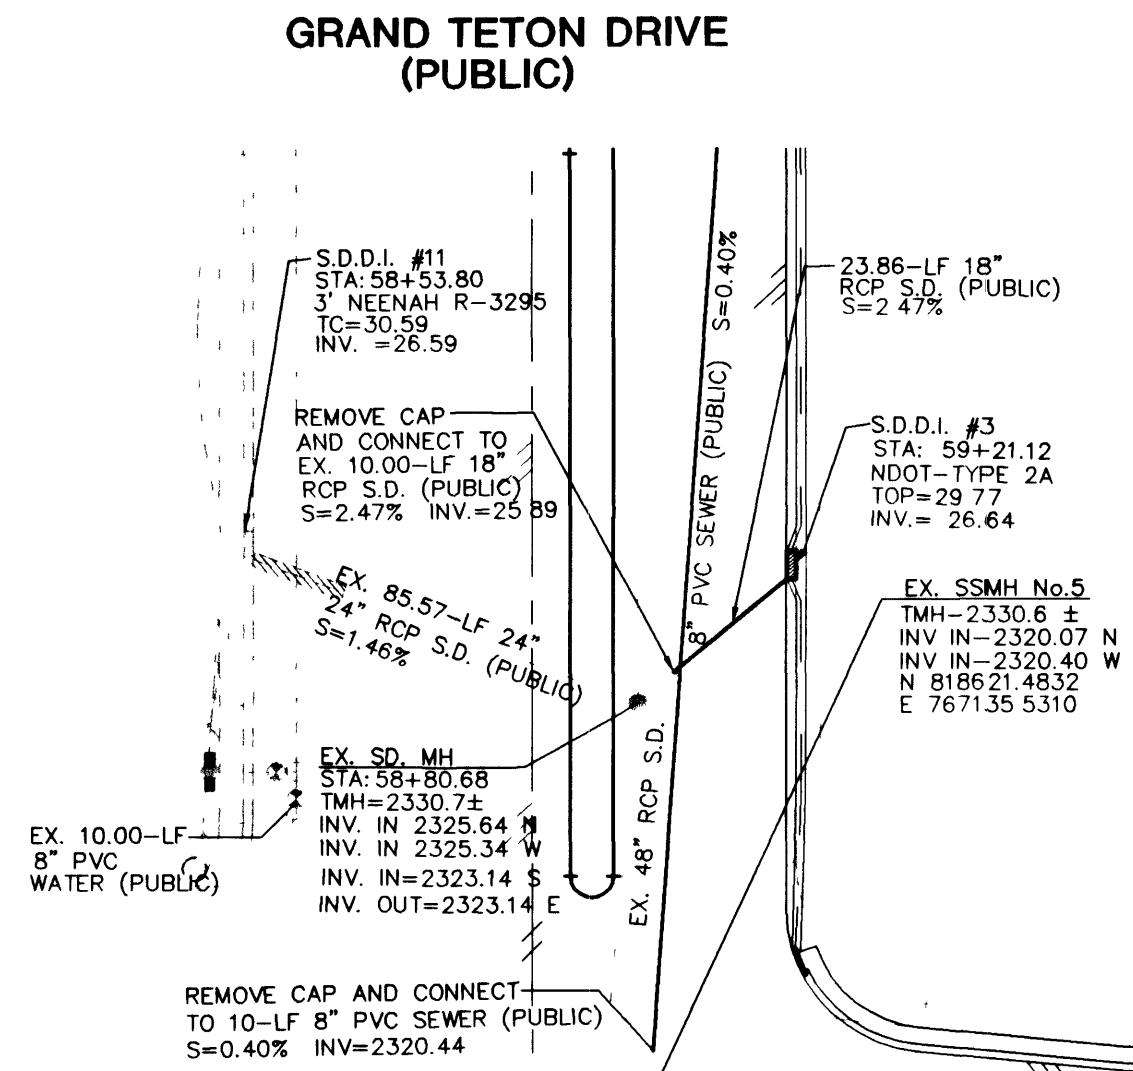

GRAND TETON DRIVE
(PUBLIC)

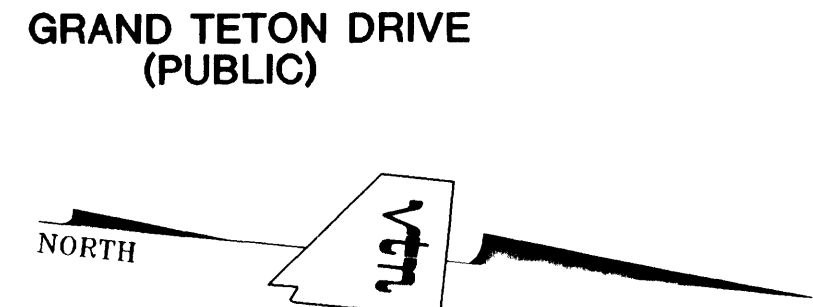

GRAND TETON DRIVE
(PUBLIC)

