


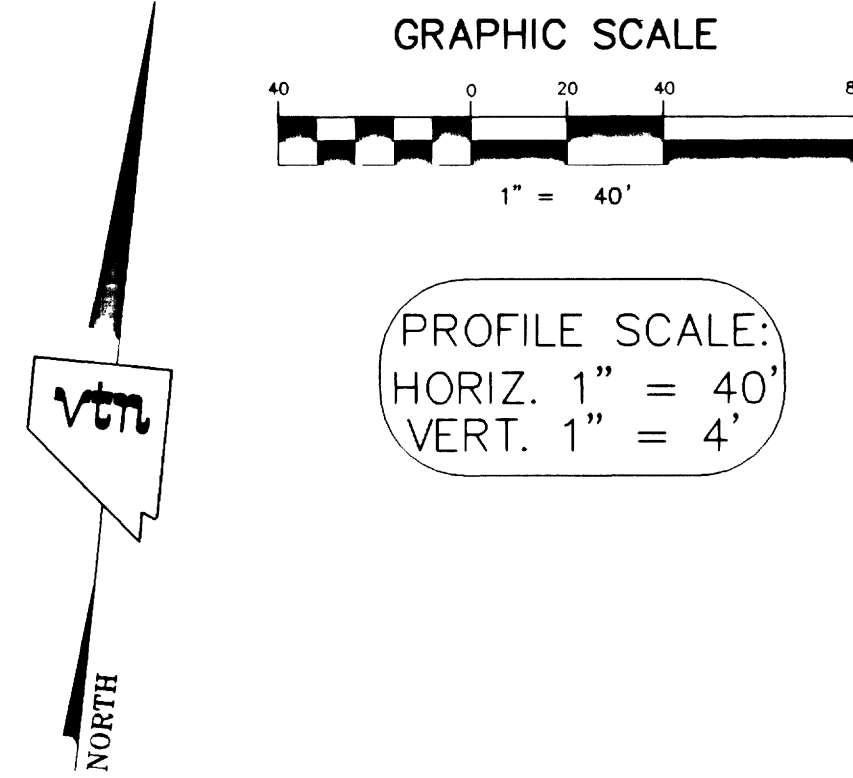

SIDEWALK RAMPS TABLE			
PER STD. DWG 235 CASE 1			
NO.	DIM "A"	DIM "B"	CASE
1	8.0'	8.0'	I

- ### CONSTRUCTION NOTES:
- (A) CONSTRUCT "L" CURB & GUTTER PER STD. # 216
 - (B) CONSTRUCT SIDEWALK PER STD. # 234
 - (C) CONSTRUCT CROSS GUTTER PER STD. # 228
 - (D) CONSTRUCT SIDEWALK RAMP PER STD. # 235
 - (E) CONSTRUCT SIDEWALK DRAIN PER STD. # 236
 - (F) CUT & MATCH EXIST. A.C.
 - (G) CONSTRUCT FULL DEPTH "A" TYPE ISLAND CURB PER STD. # 219

BACK OF CURB TABLE				
NO	RADIUS	DELTA	LENGTH	TANGENT
C1	30.00	94°51'43"	49.67	32.66
C2	11.50	180°00'00"	36.13	33.00
C3	11.50	180°00'00"	36.13	33.00
C4	11.50	181°07'25"	36.35	33.00
C5	20.00	132°08'05"	47.01	23.61
C6	18.00	180°00'00"	41.14	30.00
C7	8.00	90°00'21"	47.13	30.00
C8	3.00	180°00'00"	25.13	33.00
C9	1.00	175°00'00"	64.82	22.50
C10	2.00	180°00'00"	6.28	33.00
C11	3.00	180°00'00"	9.42	33.00
C12	9.50	94°51'43"	49.67	32.06
C13	30.00	86°15'50"	45.13	28.06
C14	25.00	93°12'30"	40.67	26.44
C15	20.00	86°45'00"	37.12	25.84
C16	30.00	90°00'00"	47.12	30.00
C17	20.00	87°35'53"	47.12	19.18

BASIS OF BEARINGS


THE BASIS OF BEARINGS FOR THIS PROJECT IS GRID NORTH AS DEFINED BY THE NEVADA COORDINATE SYSTEM OF 1983 (NC583), EAST ZONE, (2701), DETERMINED BY CLARK COUNTY GIS CONTROL POINTS 802, 803, 804, AND 805, AS SHOWN ON A RECORD OF SURVEY ON FILE N THE CLARK COUNTY, NEVADA, RECORDER'S OFFICE, IN BOOK 88 OF SURVEYS, AT PAGE 53.

Avoid cutting underground utility lines. It's costly.

Call
before you
Dig

1-800-227-2600

NOTE: CONTRACTOR SHALL VERIFY HORIZONTAL AND VERTICAL LOCATION OF EXISTING UTILITIES AND NOTIFY THE DESIGN ENGINEER IMMEDIATELY OF ANY DISCREPANCIES PRIOR TO CONSTRUCTION.

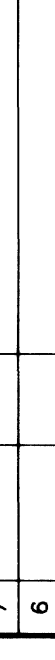	DRAWN BY: _____ R.M.S.	JULY '01	STREET PLAN & PROFILE HORSE DRIVE STA: 54+00.00 TO STA: 62+00.00	KB HOME 750 PILOT ROAD SUITE F LAS VEGAS NEVADA, 89119 (702) 614-2500	CITY OF LAS VEGAS	7					
	DESIGNED BY: _____ R.M.S.	JULY '01				6					
	CHECKED BY: _____ KFN	JULY '01				5					
						4					
						3					
						2					
						1					
SHEET S11 15 OF 33 SHEETS DRAWING NO. 107Y-4604-H			PROJECT NO: _____ SCALE: 1"=40' HORIZ. 1"=4' VERT.			2727 SOUTH RAINBOW BOULEVARD LAS VEGAS, NEVADA 89146-5148 PH. (702) 873-7550 FAX (702) 362-2597 mtm nevada CONSULTING ENGINEERS • PLANNERS • LAND SURVEYORS			REV. DATE BY MTD. REVISED SIDEWALK CAMP. TABLE 1 2-8-02		