
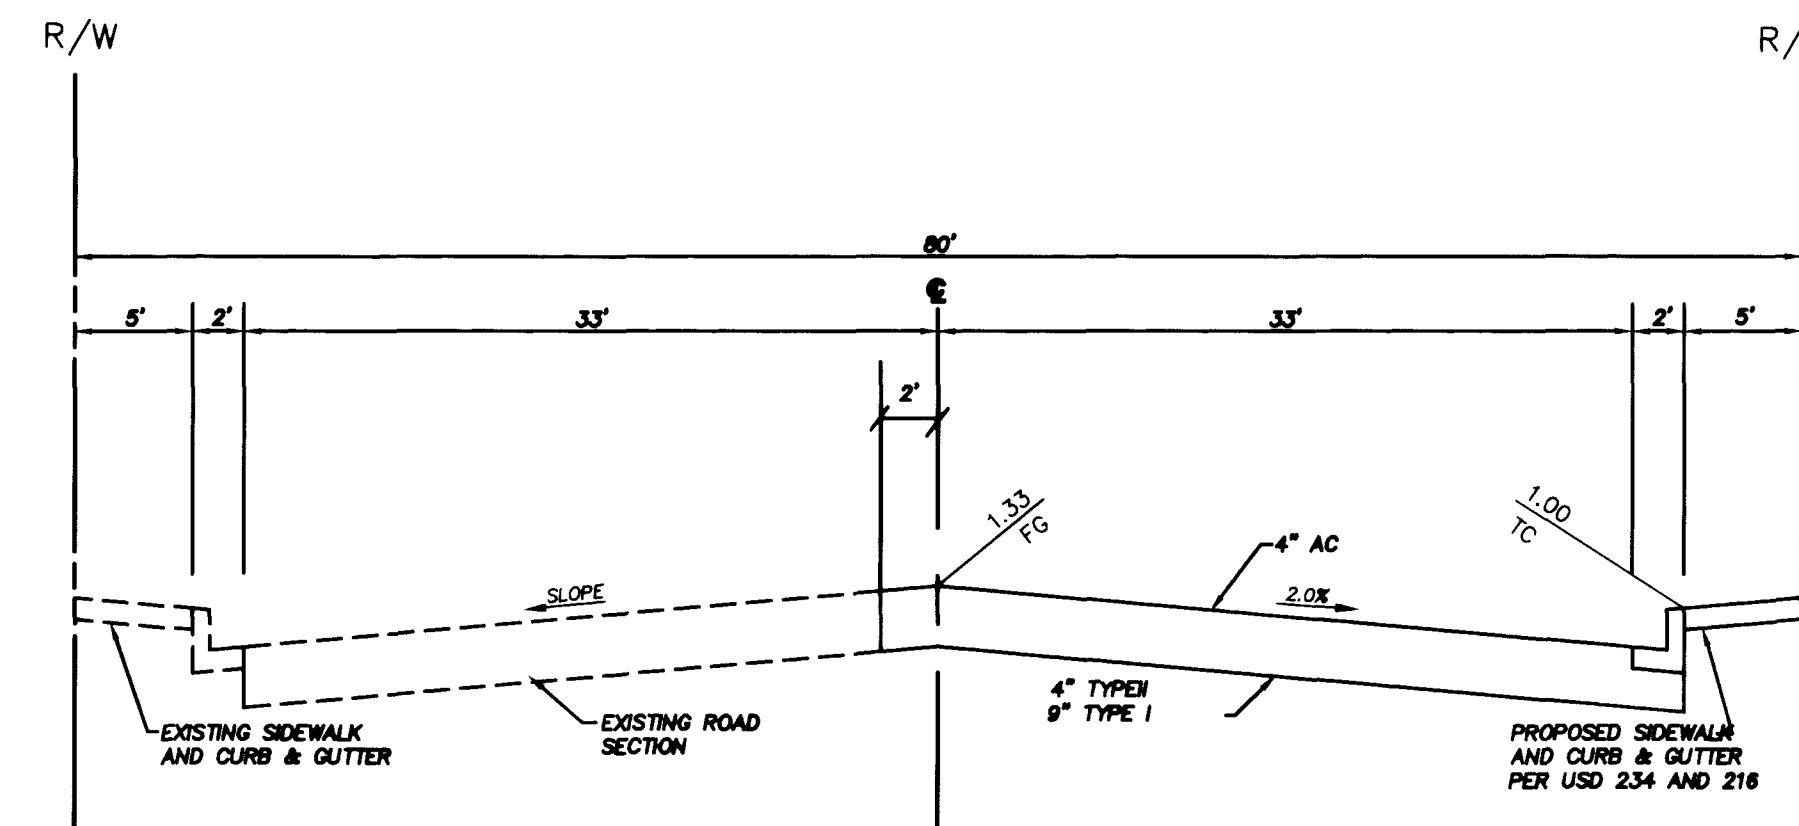
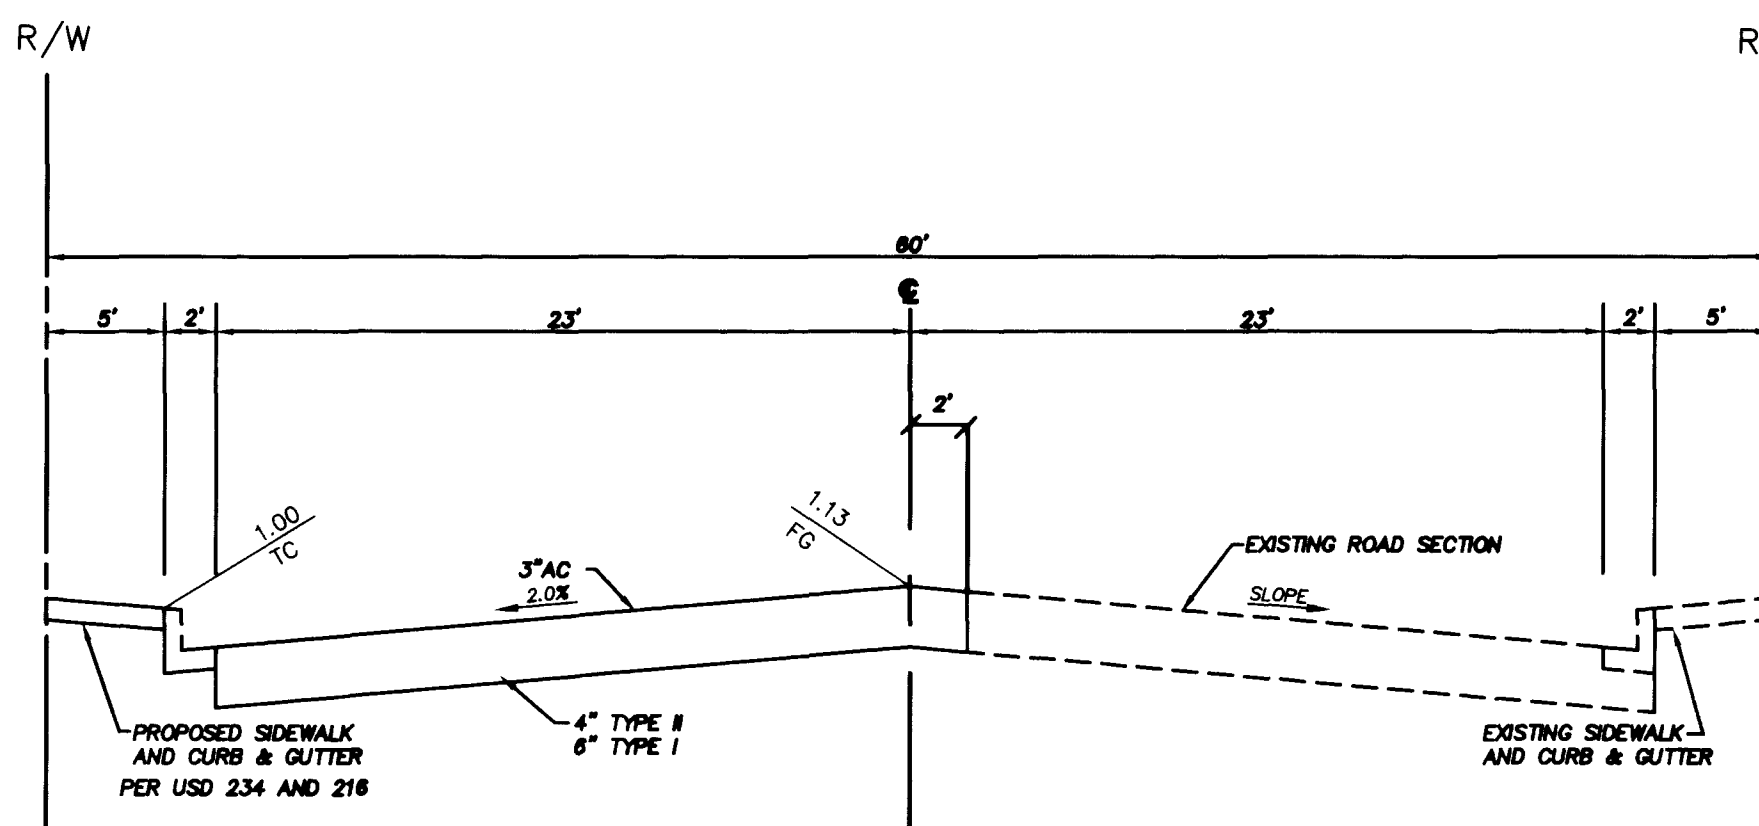
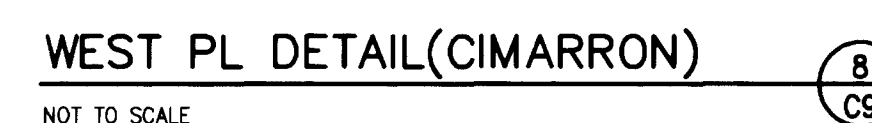
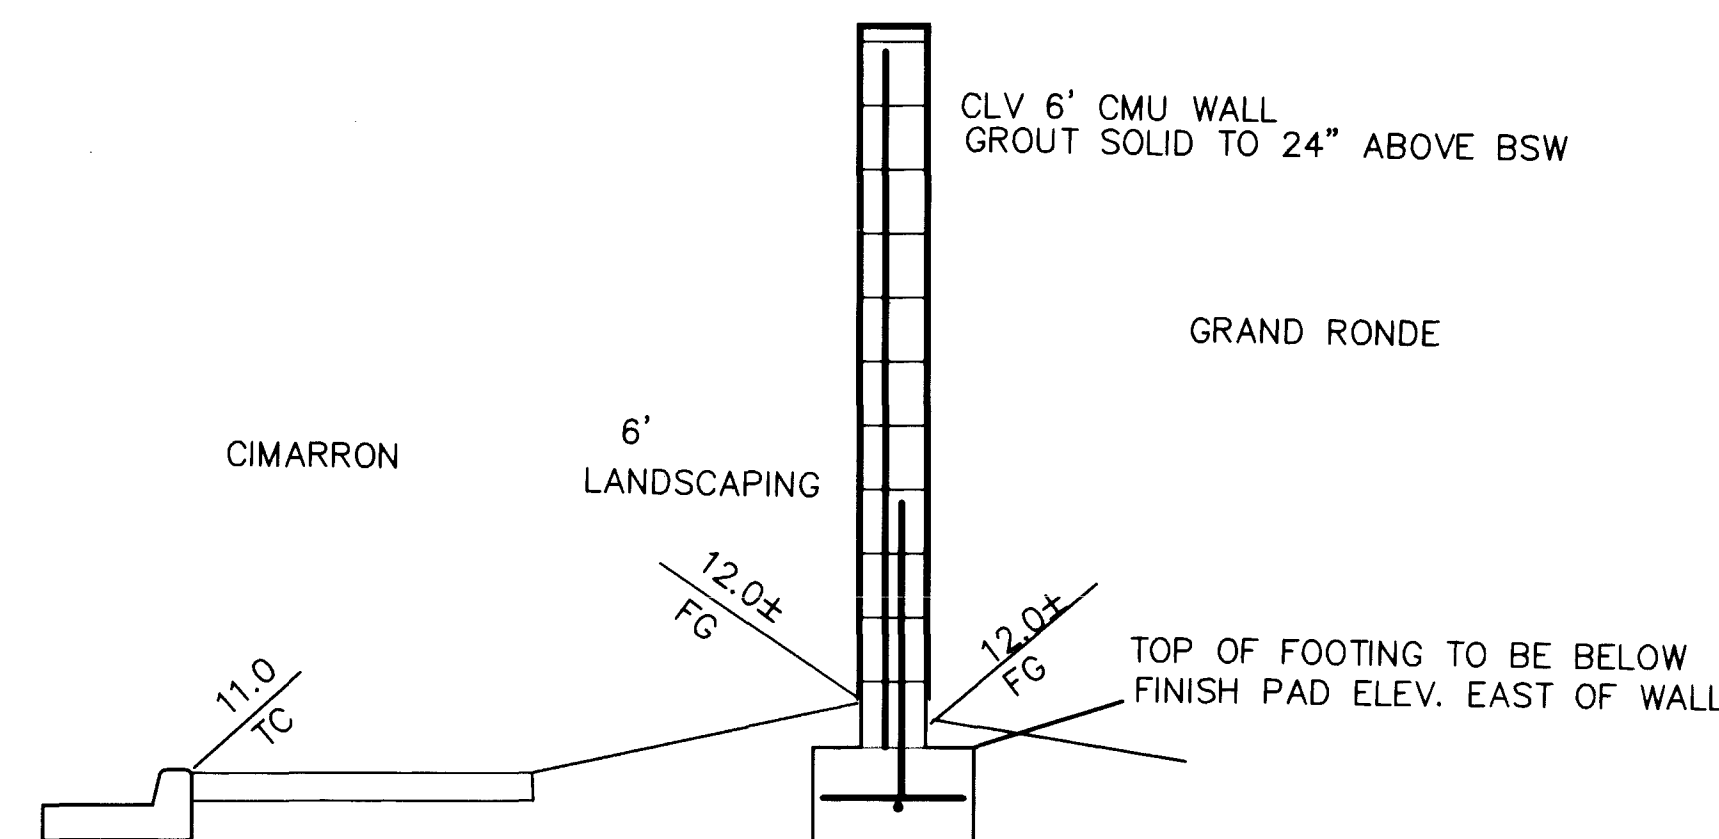
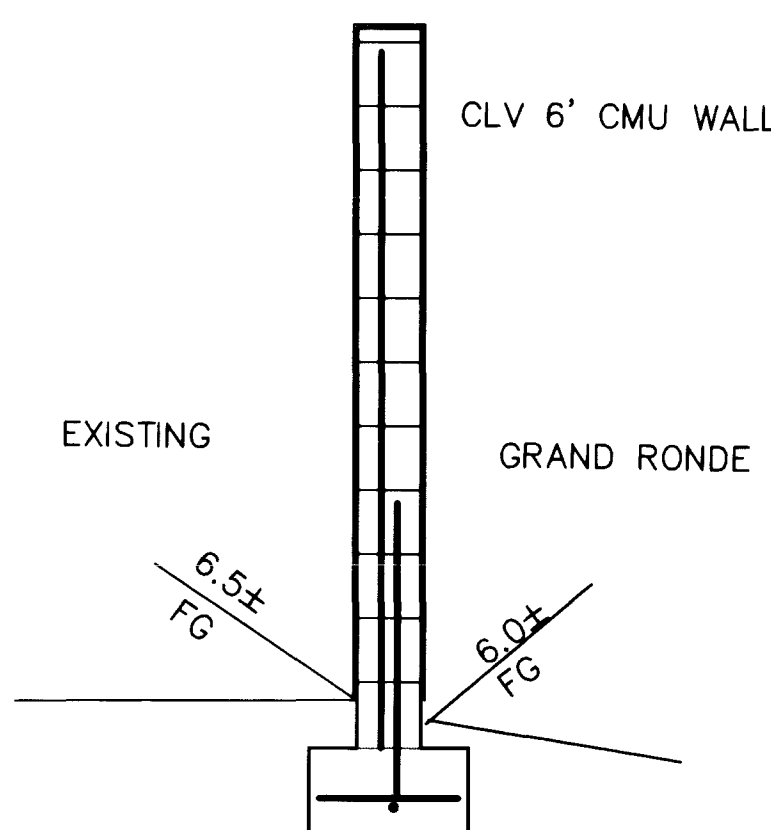
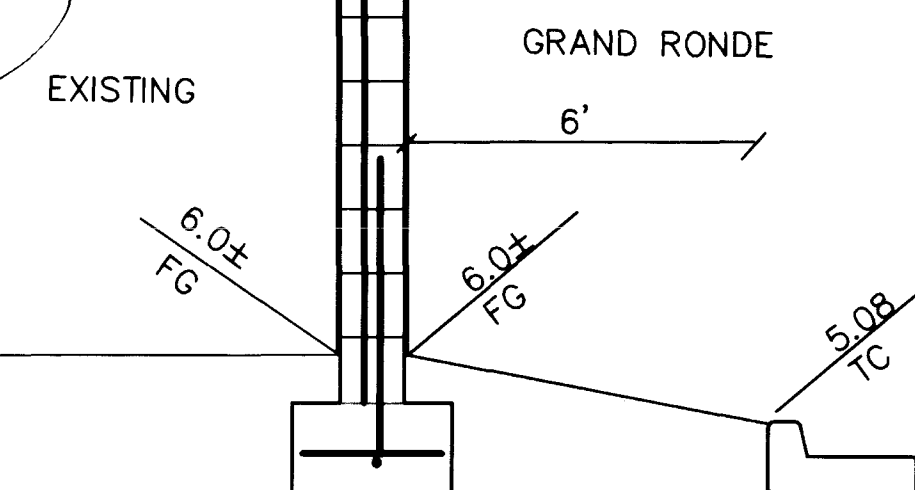
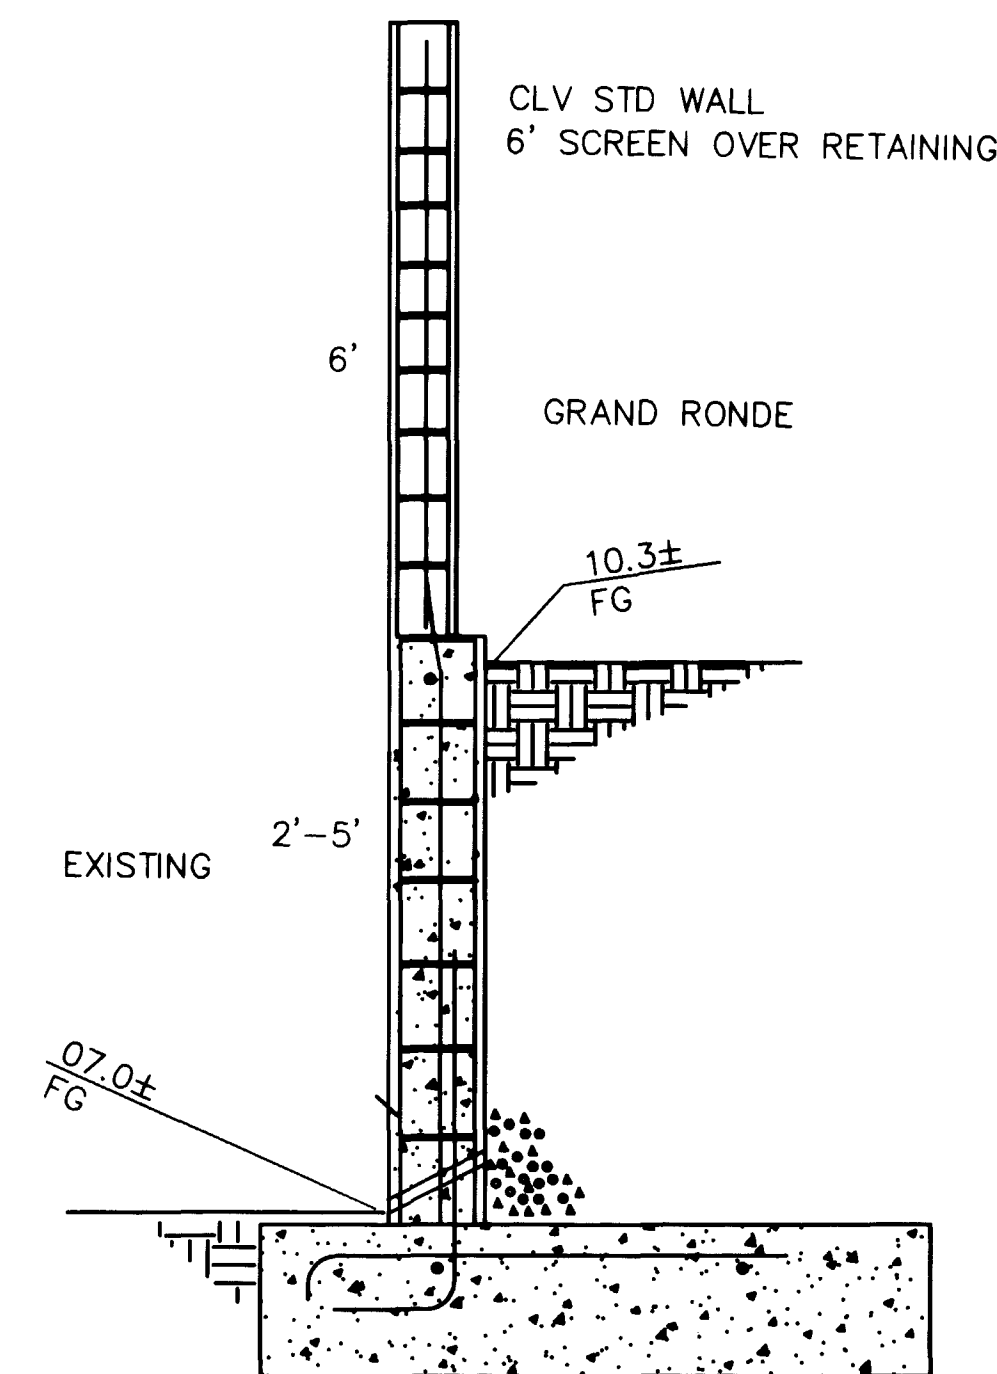
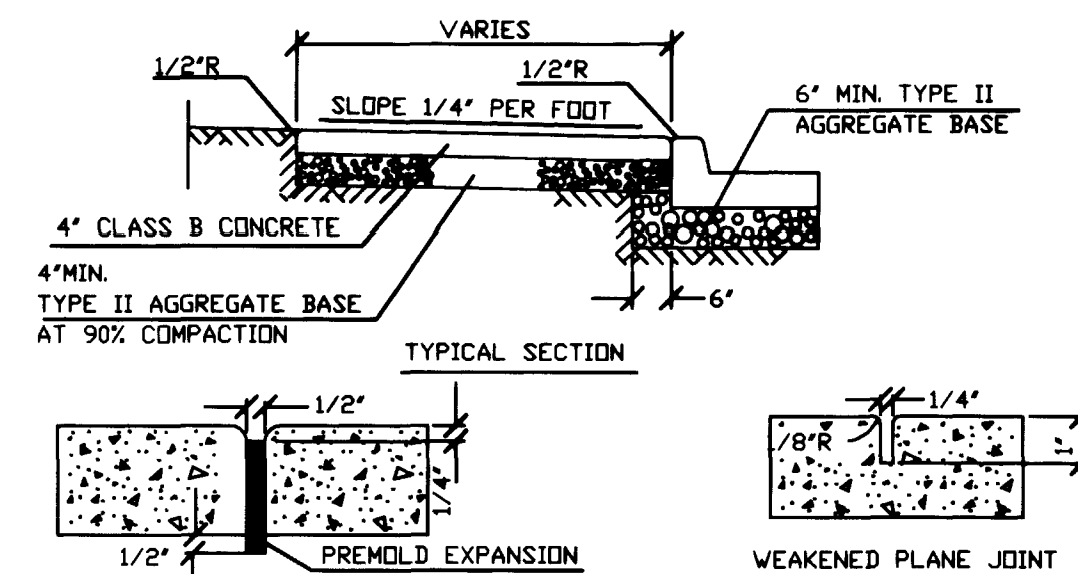
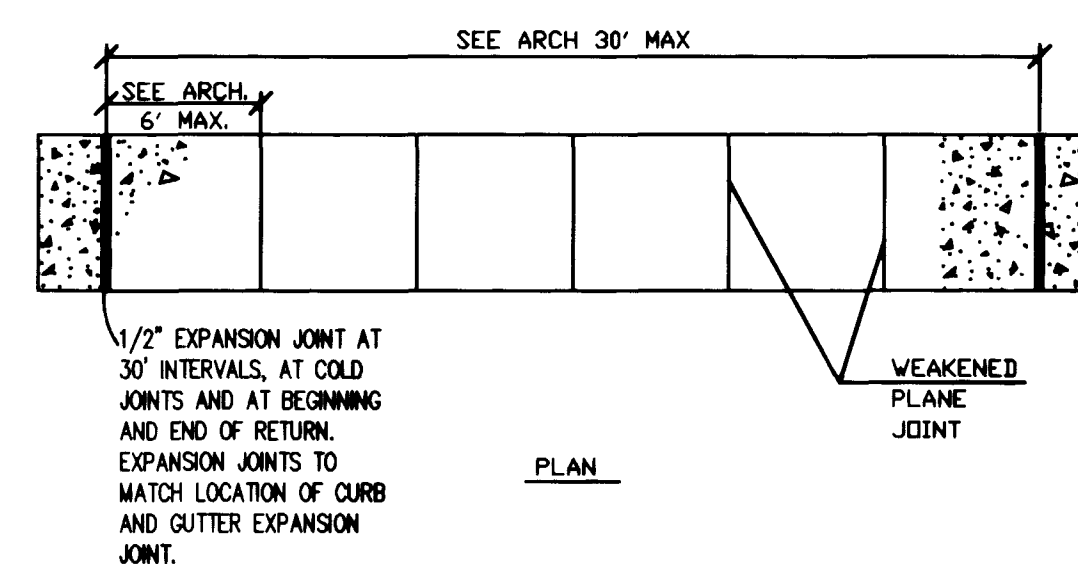
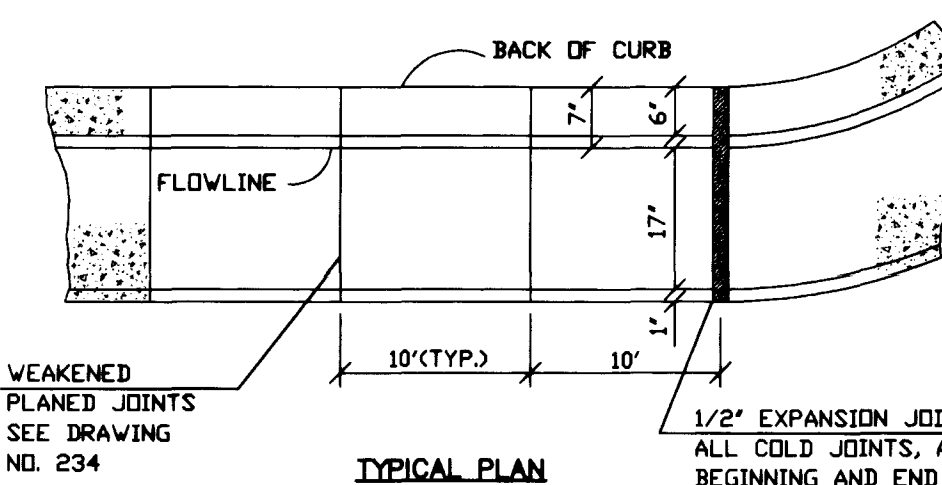
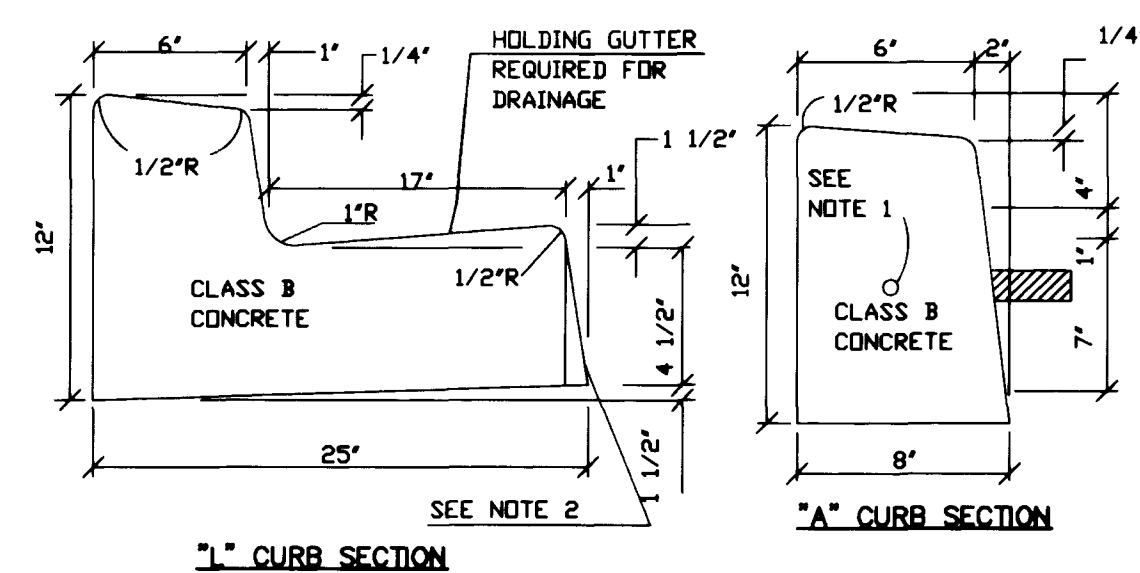


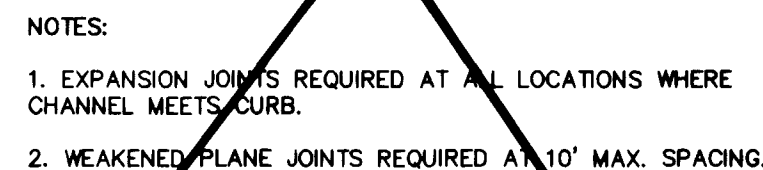

LEGGETT ROAD (9)
STA 18+24.33 TO STA 18+27.43 C9

LEGGETT ROAD
STA 18+27.43 TO STA 19+82.90

CIMARRON ROAD

STA 13+60.03 TO STA 19+80.42

1
C

		SHEET C9 9 of 9 SHEETS DRAWING NO. 1074-415-7		DRAWN BY: ACAD0 _____ 9/14/98 DESIGNED BY: ASB _____ 9/14/98 CHECKED BY: PWB _____ 9/14/98		SCALE: N/A PROJECT NO: 98005	
DETAIL SHEET				GRAND RONDE, INC. 4343 N. RANCHO ROAD # 132-110 LAS VEGAS, NEVADA 89130 (702) 596-6325			
TITLE GRANDE RONDE UNIT 2 RESIDENTIAL SUBDIVISION				DELTA ENGINEERING 3131 MEADE AVENUE, SUITE D LAS VEGAS, N.V. 89102 TEL: 702/461-0277 FAX: 702/461-0277 E-MAIL: ENGINEERING@DELTA-ENG.COM			
1 / 2098		DELETE CONCRETE CHANNEL 9/14/98					

17051 20587