



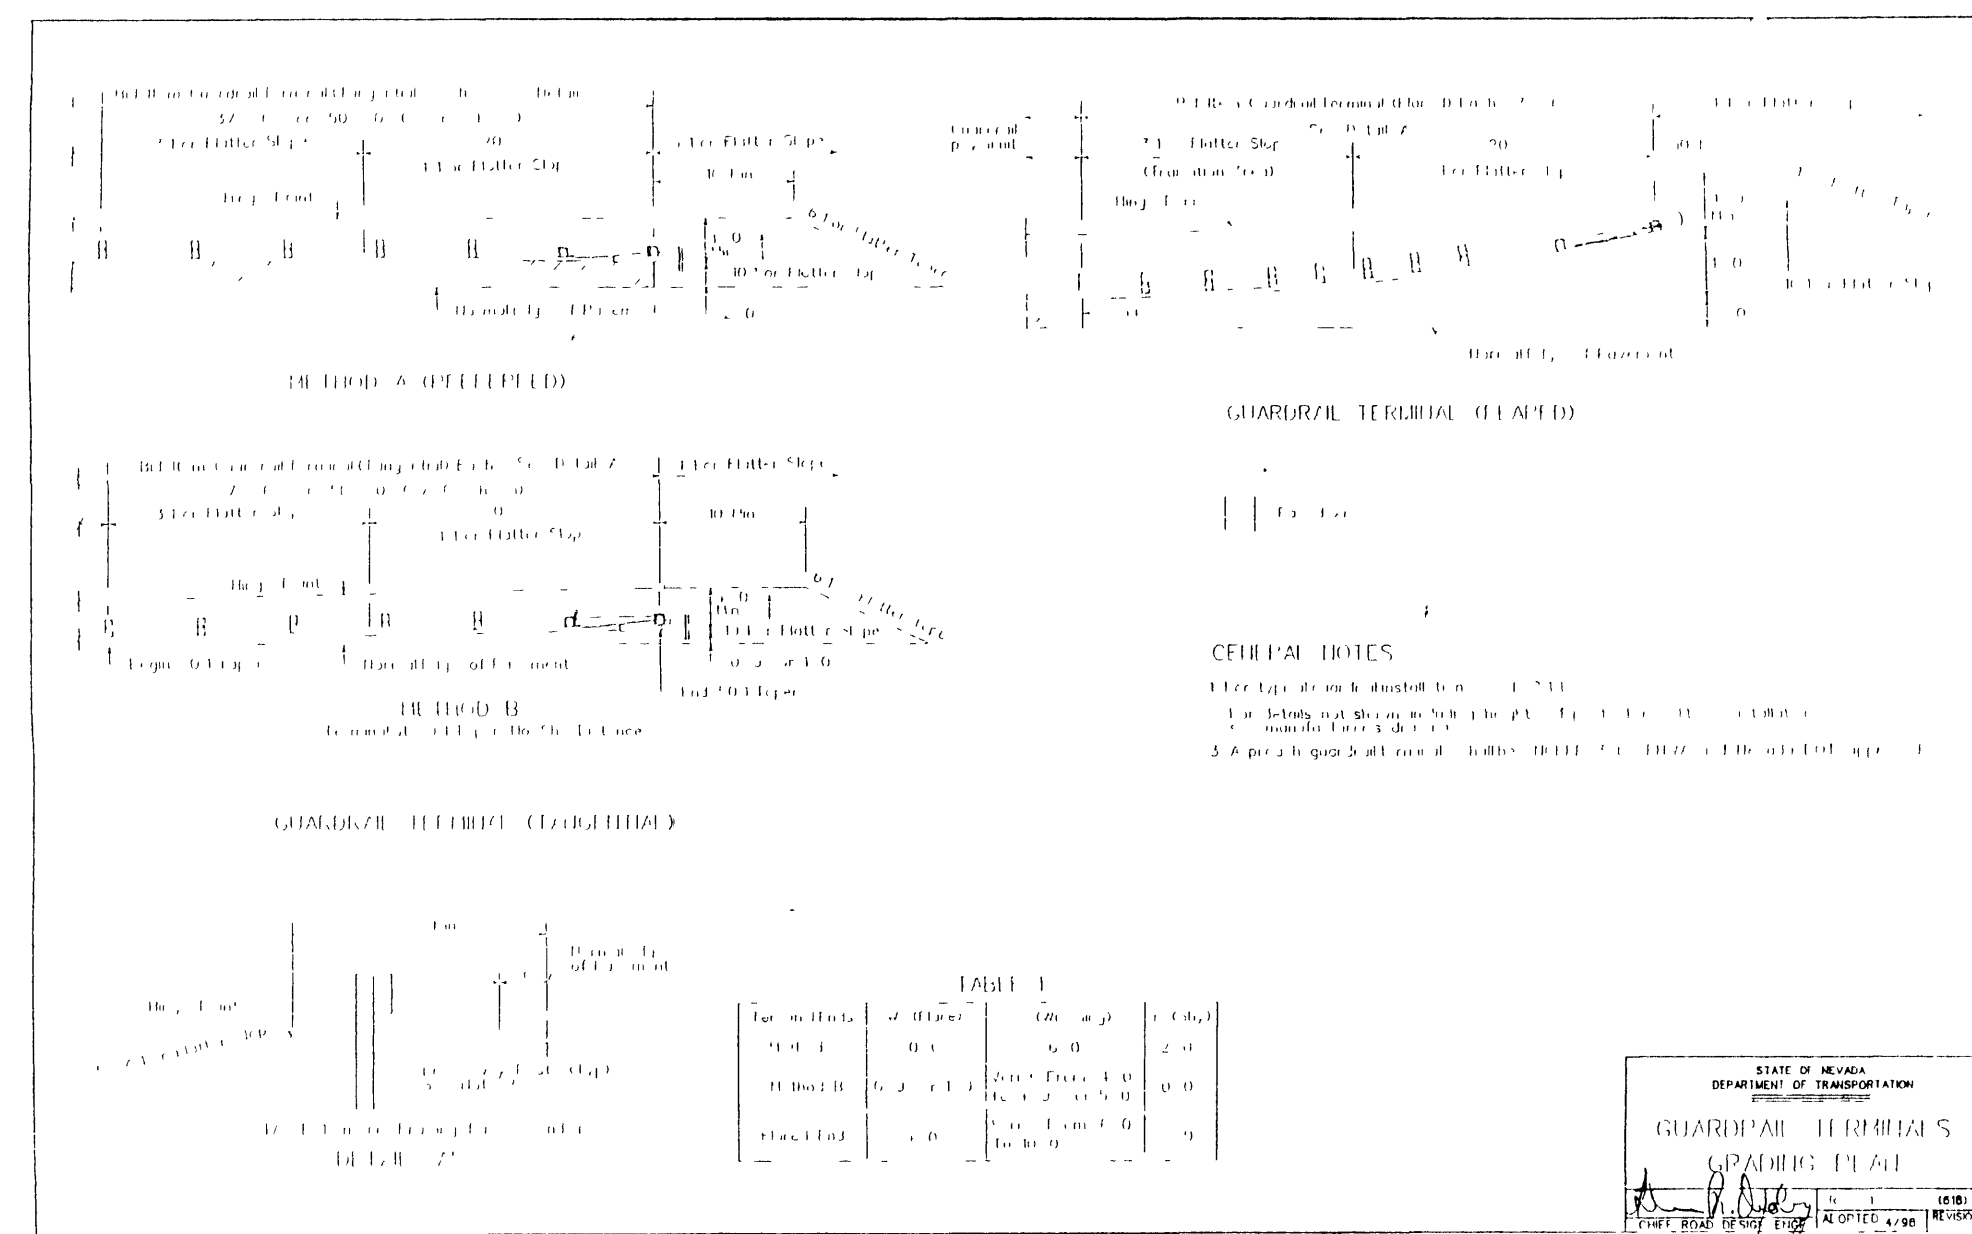


NDOT STANDARD DWG. # R-8.2.1

NO SCALE

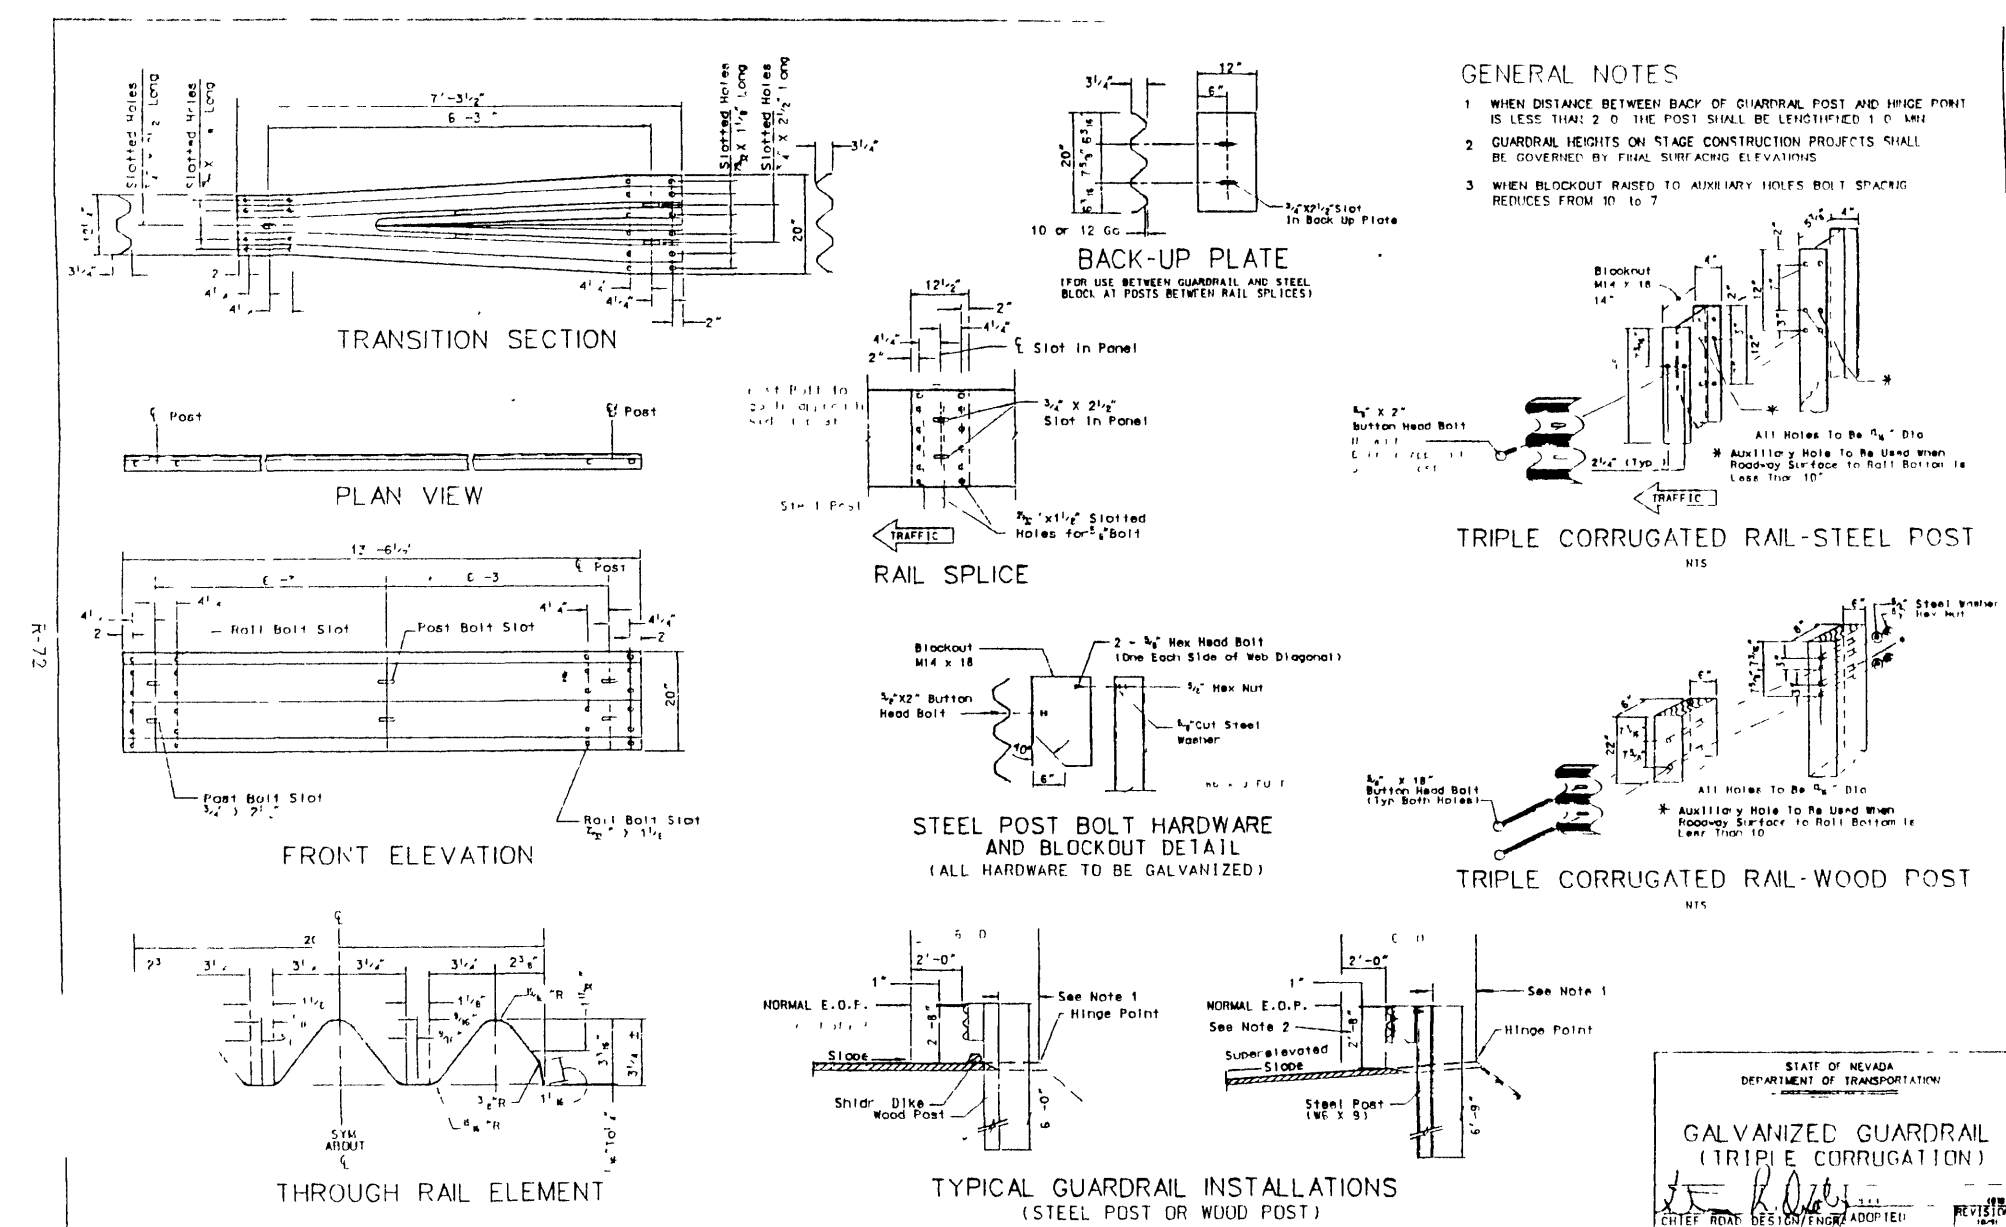

NDOT STANDARD DWG. # R-8.4.1

NO (A1E)

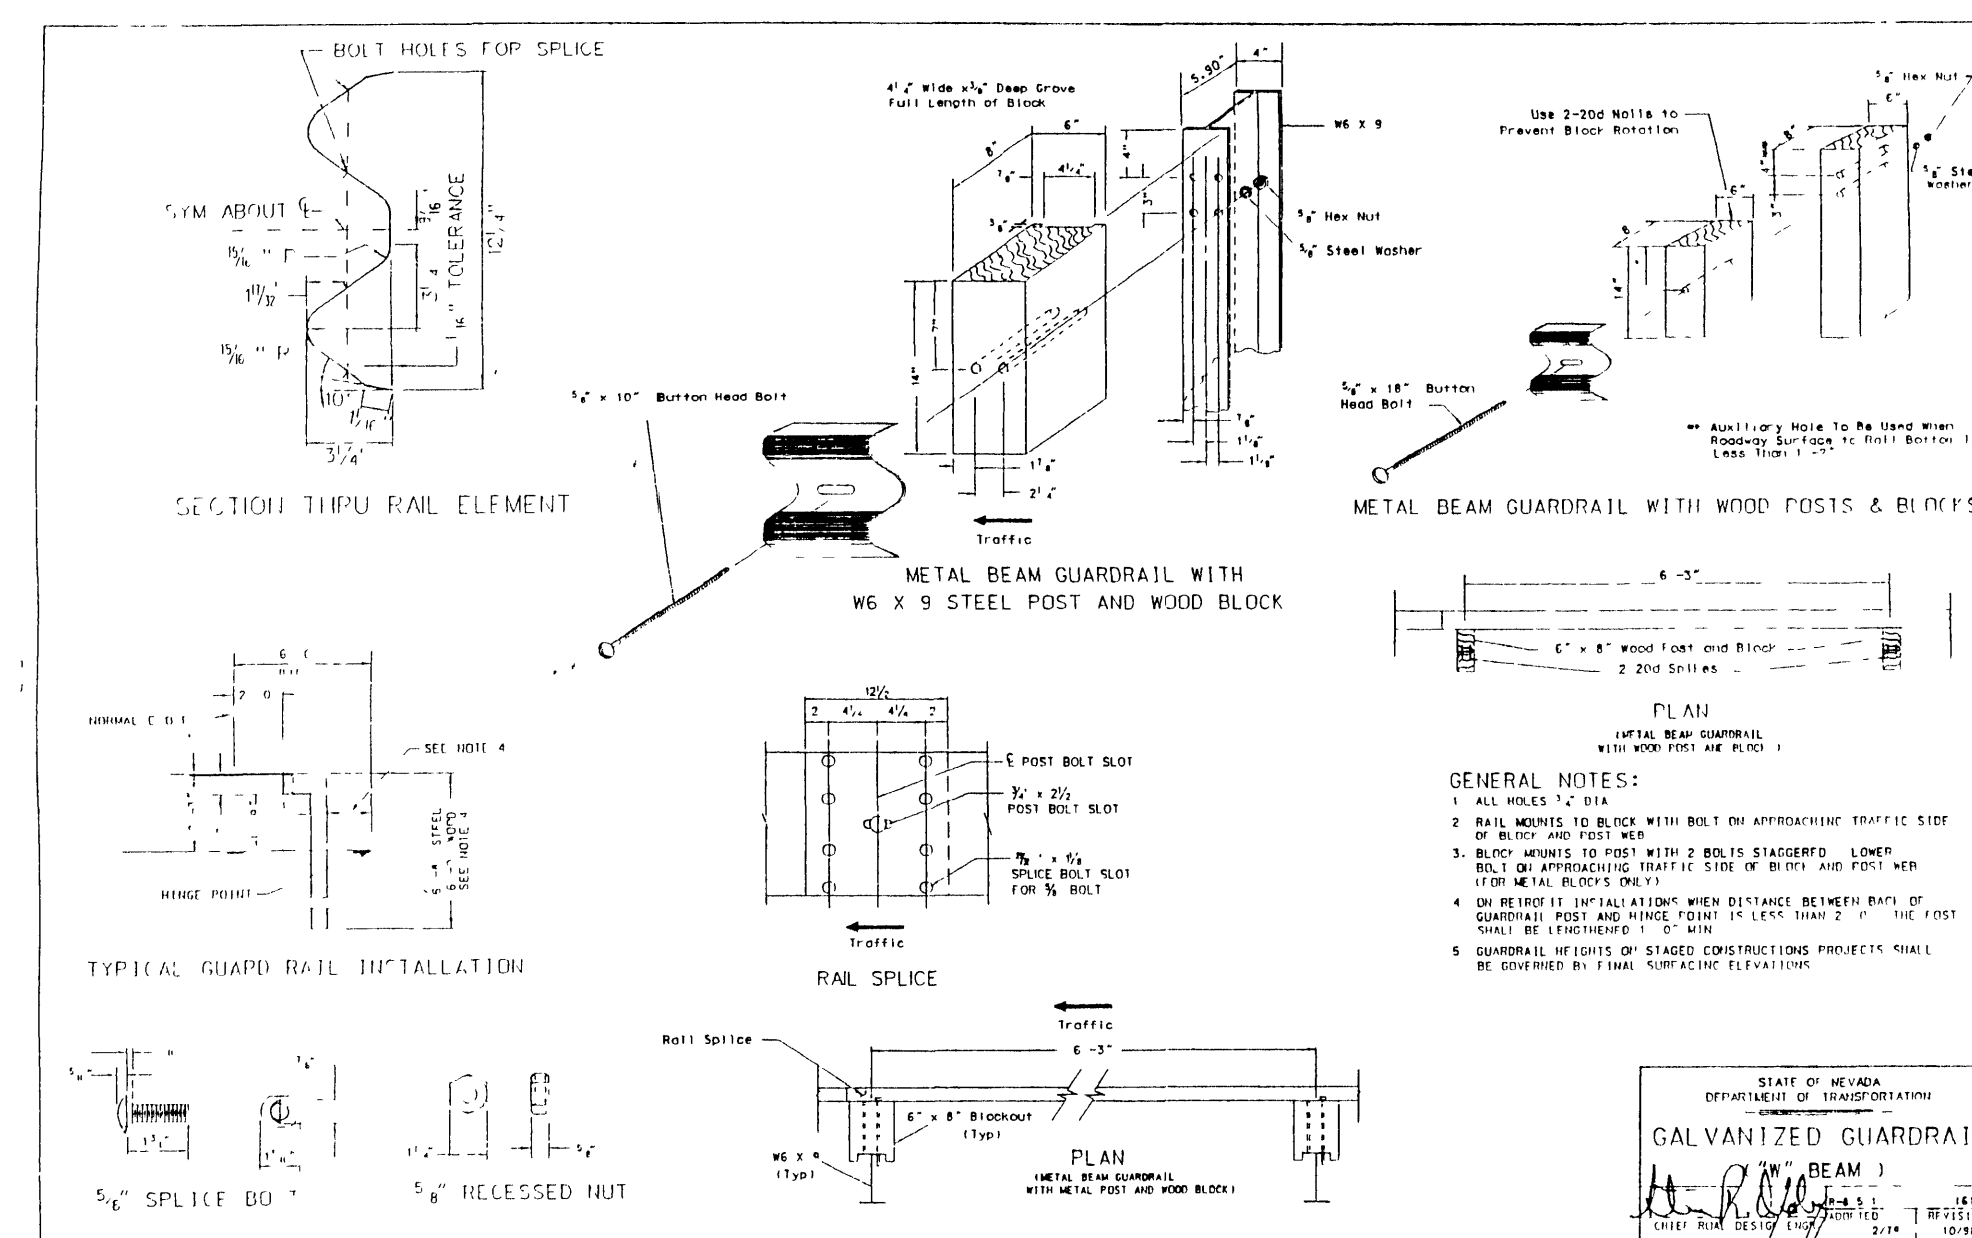


NDOT STANDARD DWG. # R-8.5.1

[illegible]

KKB HOME NEVADA, INC.

750 PILOT ROAD, SUITE F
LAS VEGAS, NEVADA 89119
TEL # (702) 614-2500

TEL # (702) 614-2500

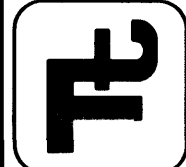


DETAIL SHEET

GOLDRUSH III UNIT 2

CITY OF LAS VEGAS, NEVADA

SHEET	QUALITY CONTROL BY	TITLE
	QUALITY CONTROL BY	
	DRAWN BY: E.M.GITANA DESIGNED BY: D WANNING CHECKED BY:	SCALE: 1"=1' D WANNING PROJECT NO: KAB007-2767

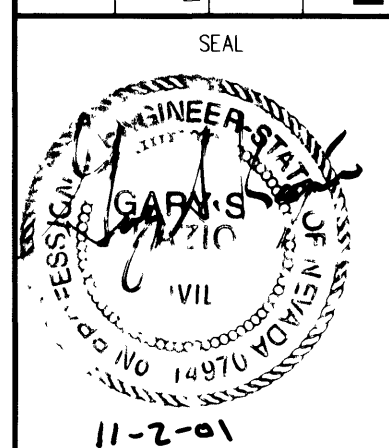

SHEET **DT2**
23A OF 23

DRAWING NO
1074-4648-3-2
PROJECT # 5142