


N 53° 22' 14" E
582.046' ±

N 42° 00' E
127+59.93

HP 431+28.17

HUSITE PARKWAY

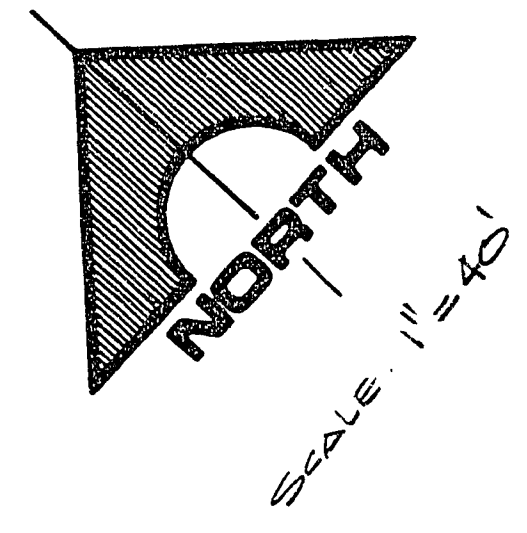

HP 437+41.67
BEGIN TEMPORARY
PARKWAY TO
TOWN CENTER
NORTH.

HUSITE PARKWAY



6'-0" HIGH CHAINLINK
FENCE (VINYL COATED)
4' R/W (TYP)

4'-0" CANTILEVER
WELDED GATE (12'-0" TOP,
12'-0" FENCE GATE
OR EQUAL)


INSTALL
60 L.F. OF 24" C.M.P.

Δ = 90°
R = 150.0'
L = 235.62'
T = 150.0'

Δ = 16°
R = 500.0'
L = 194.63'
T = 70.27'

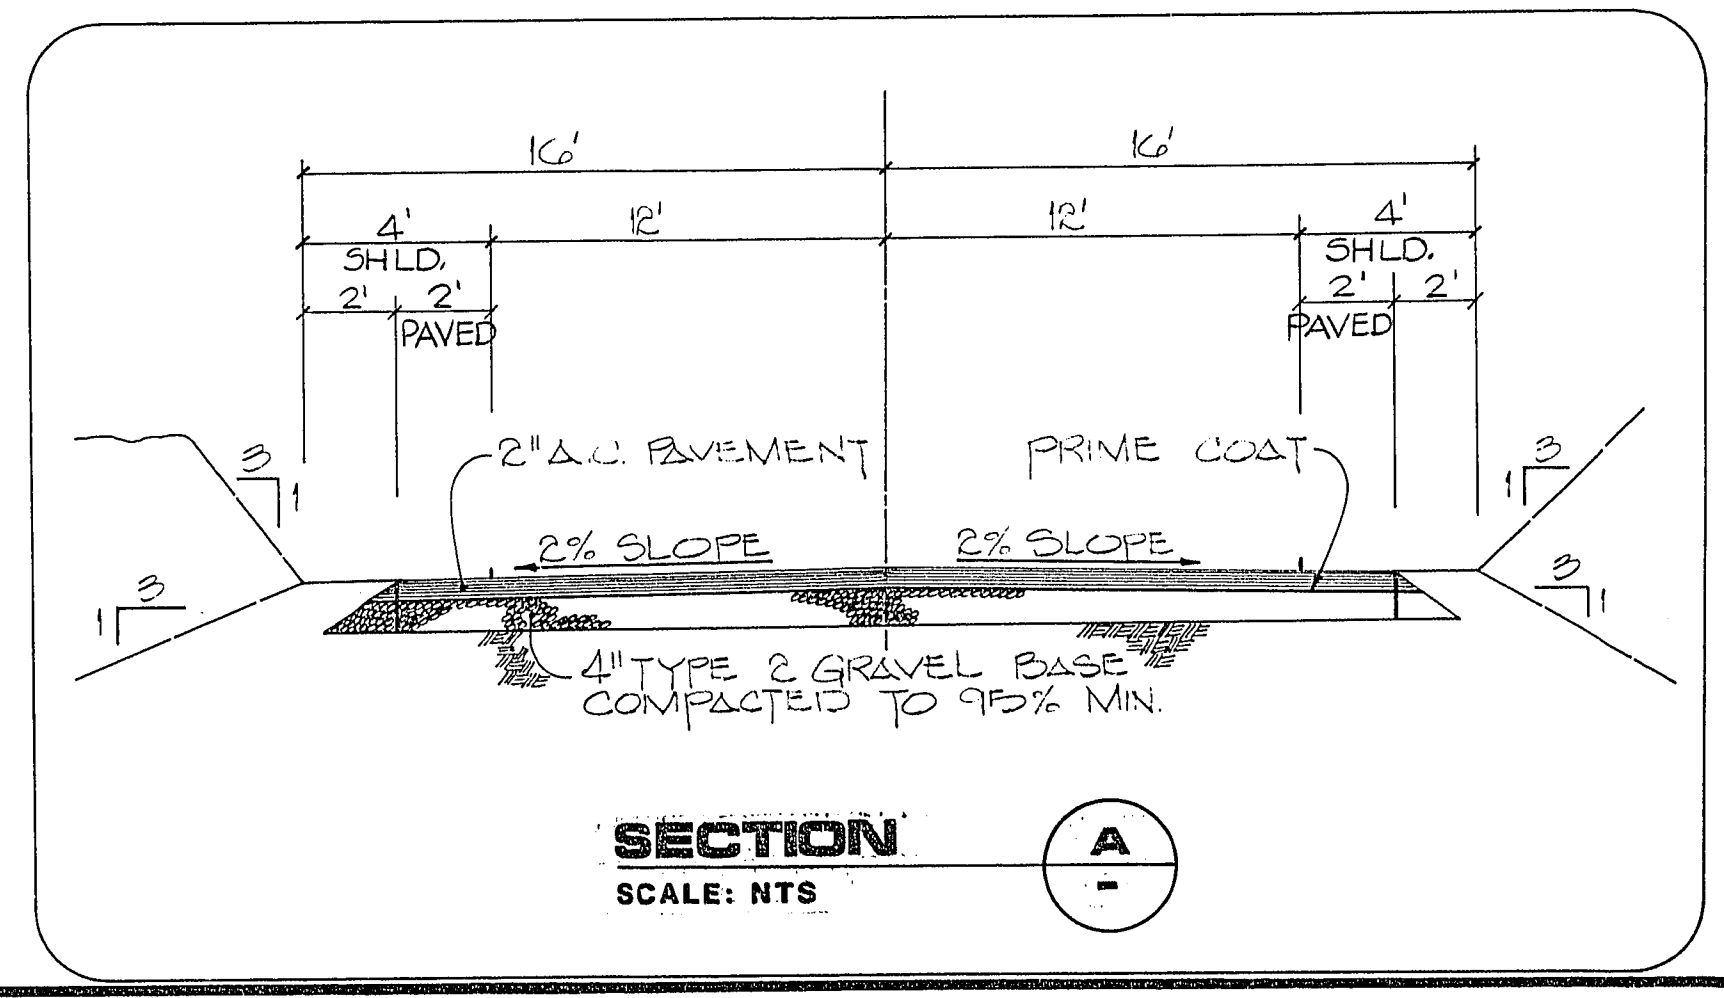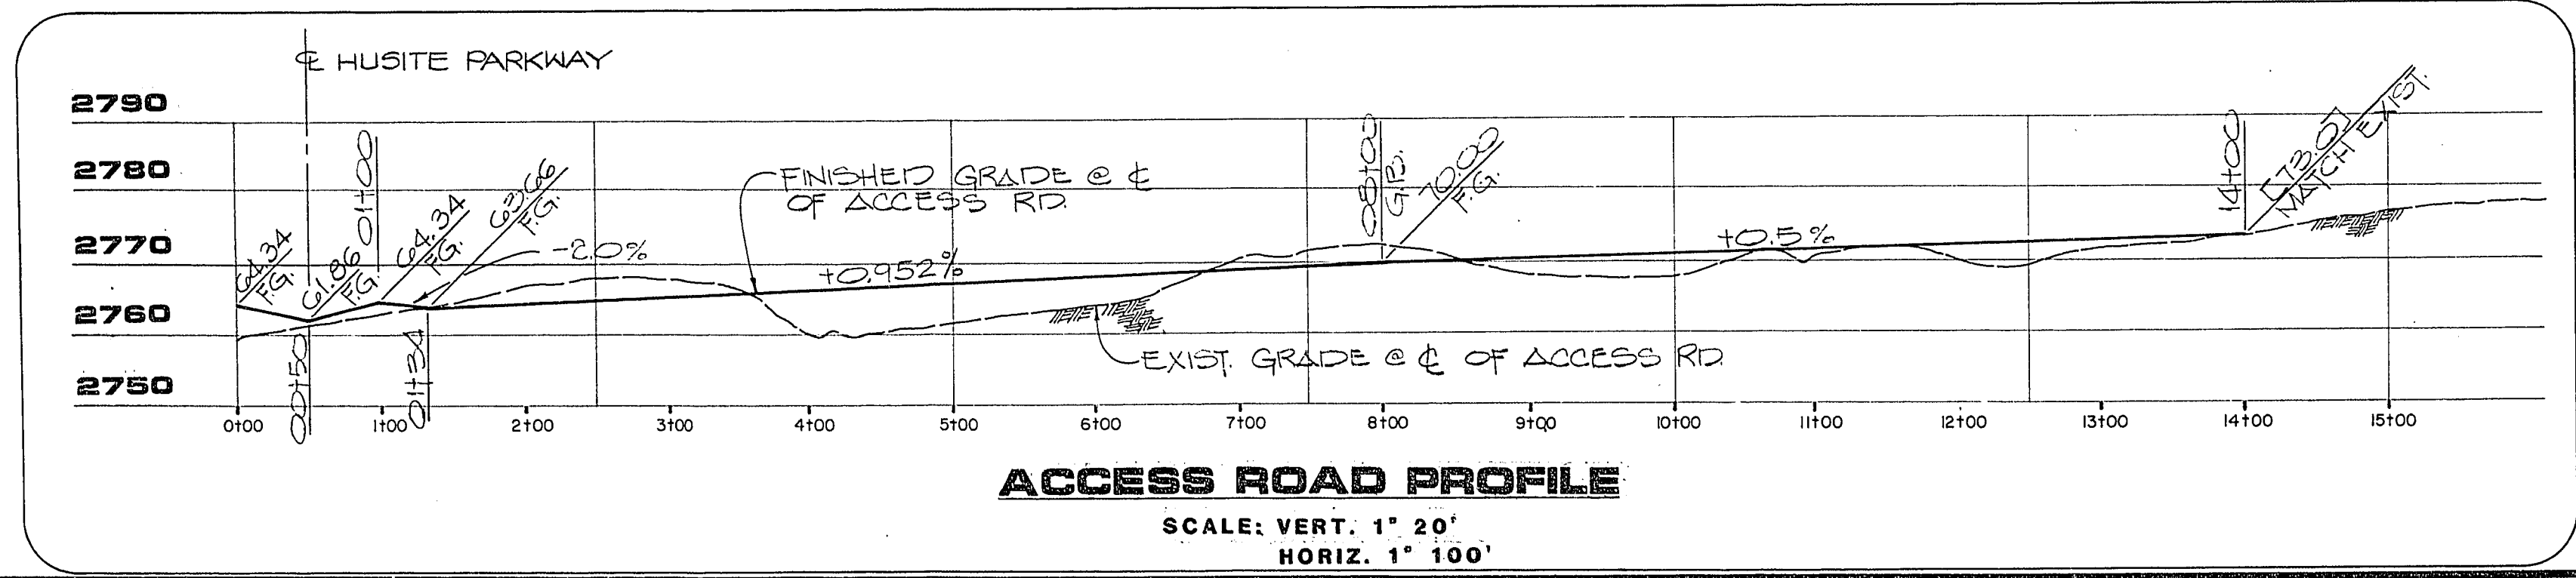

REV	DATE	DESCRIPTION
1	11/20/08	ISSUE FOR CONSTRUCTION
2	11/20/08	ISSUE PER A.C.I. LETTER

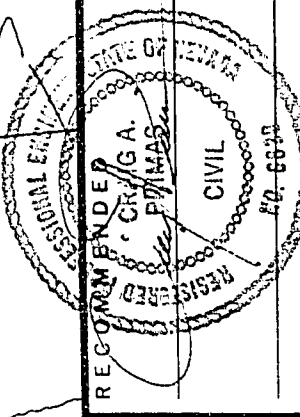

1555 SOUTH RAINBOW BLVD LAS VEGAS, NEVADA 89102

G.C. WALLACE, INC.
Engineering/Architecture

HOWARD HUGHES PROPERTIES
HUSITE PARKWAY
ACCESS ROAD -
TOWN CENTER DRIVE SOUTH
PLAN, PROFILE, & SECTION

SHEET
25A
OF 31 SHEETS