
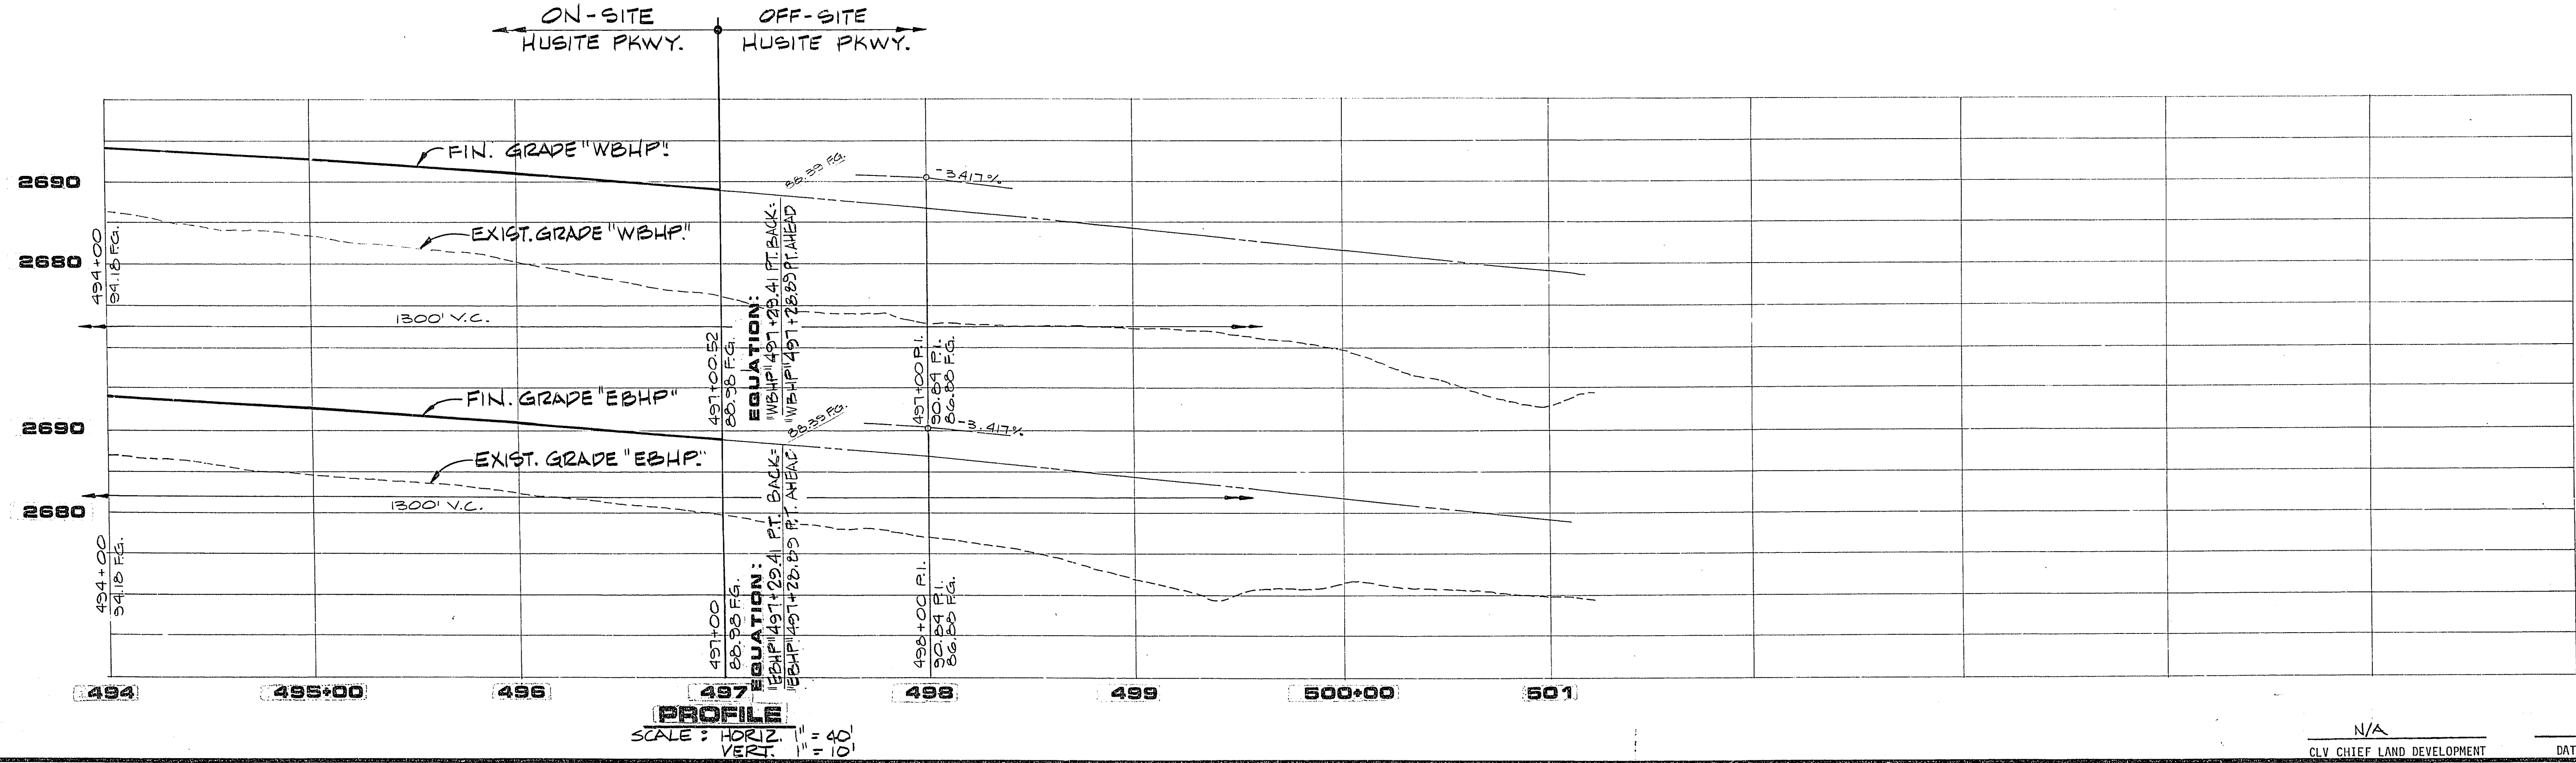
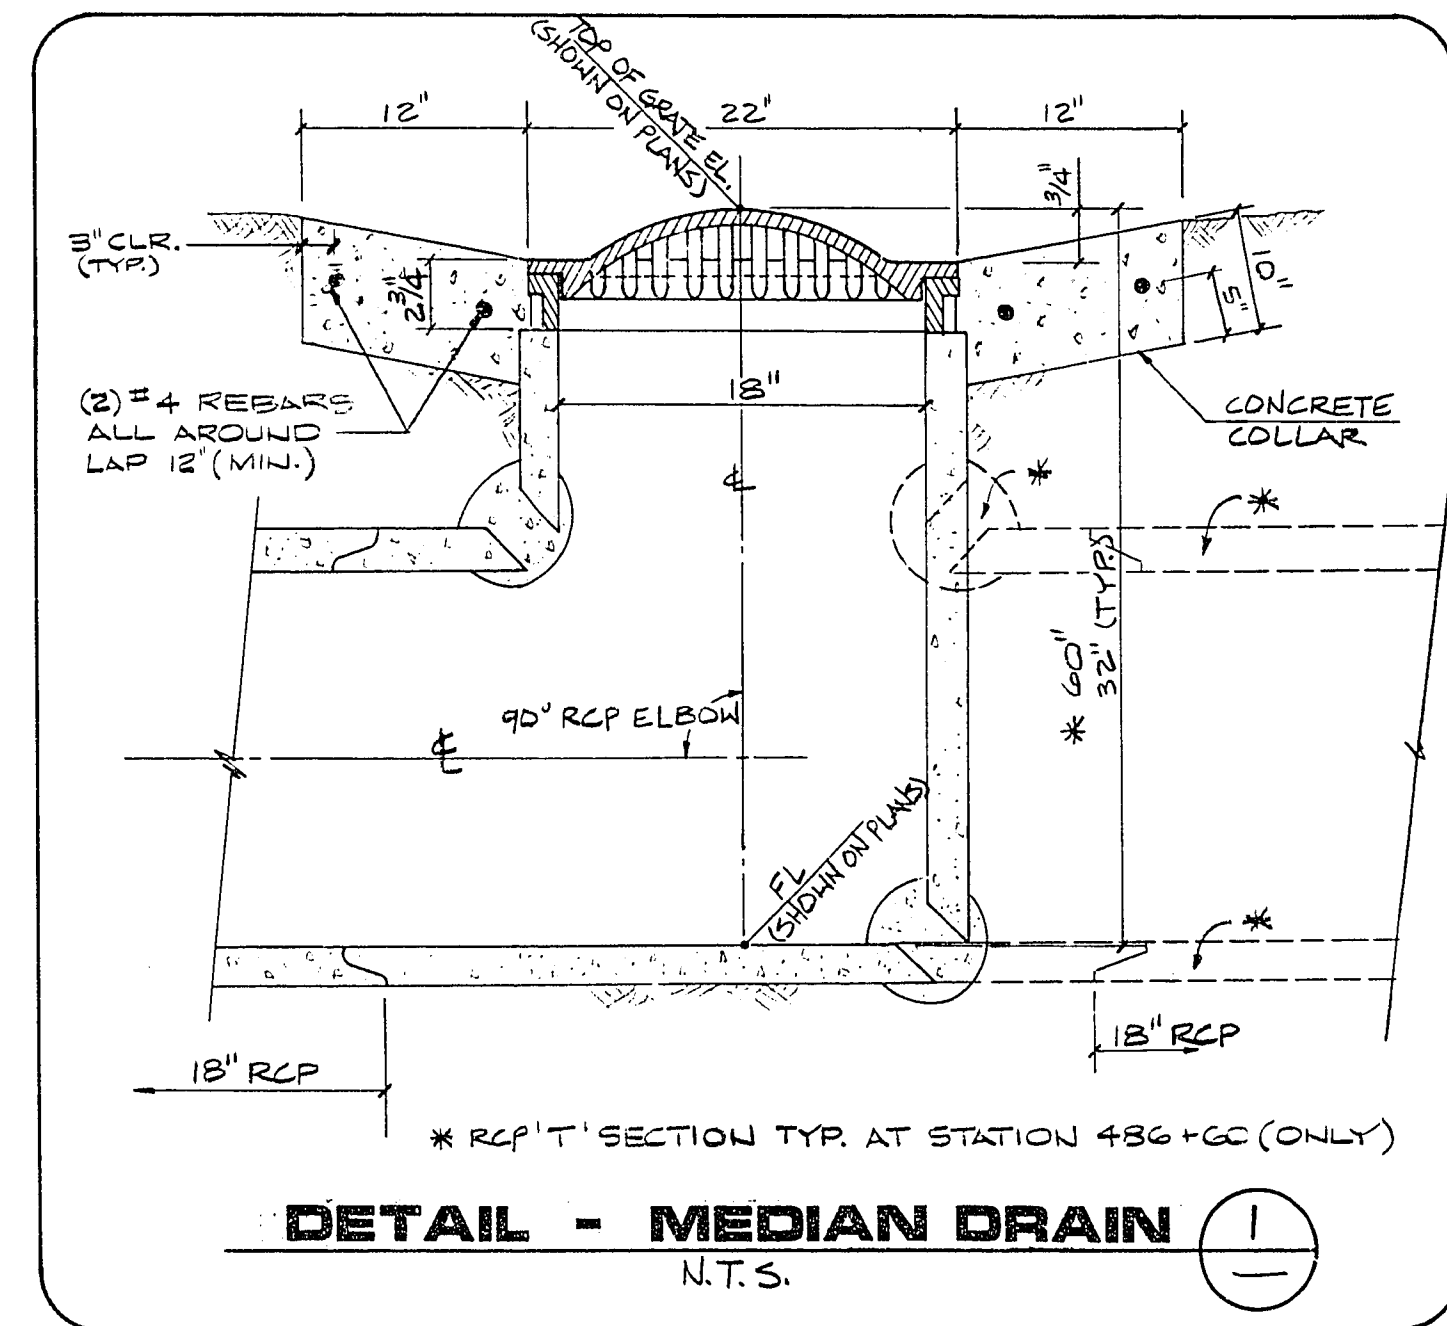
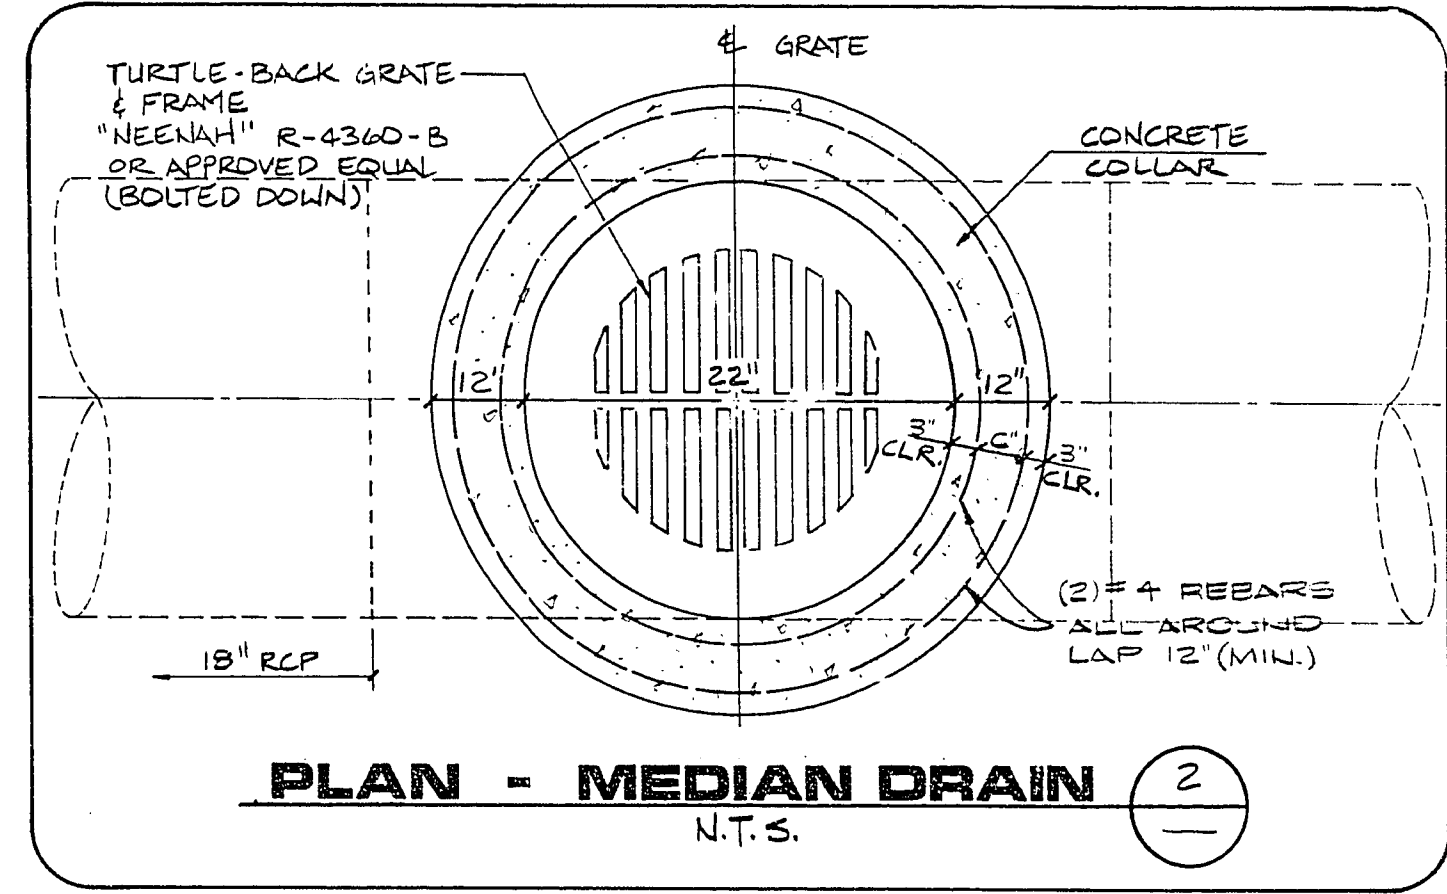


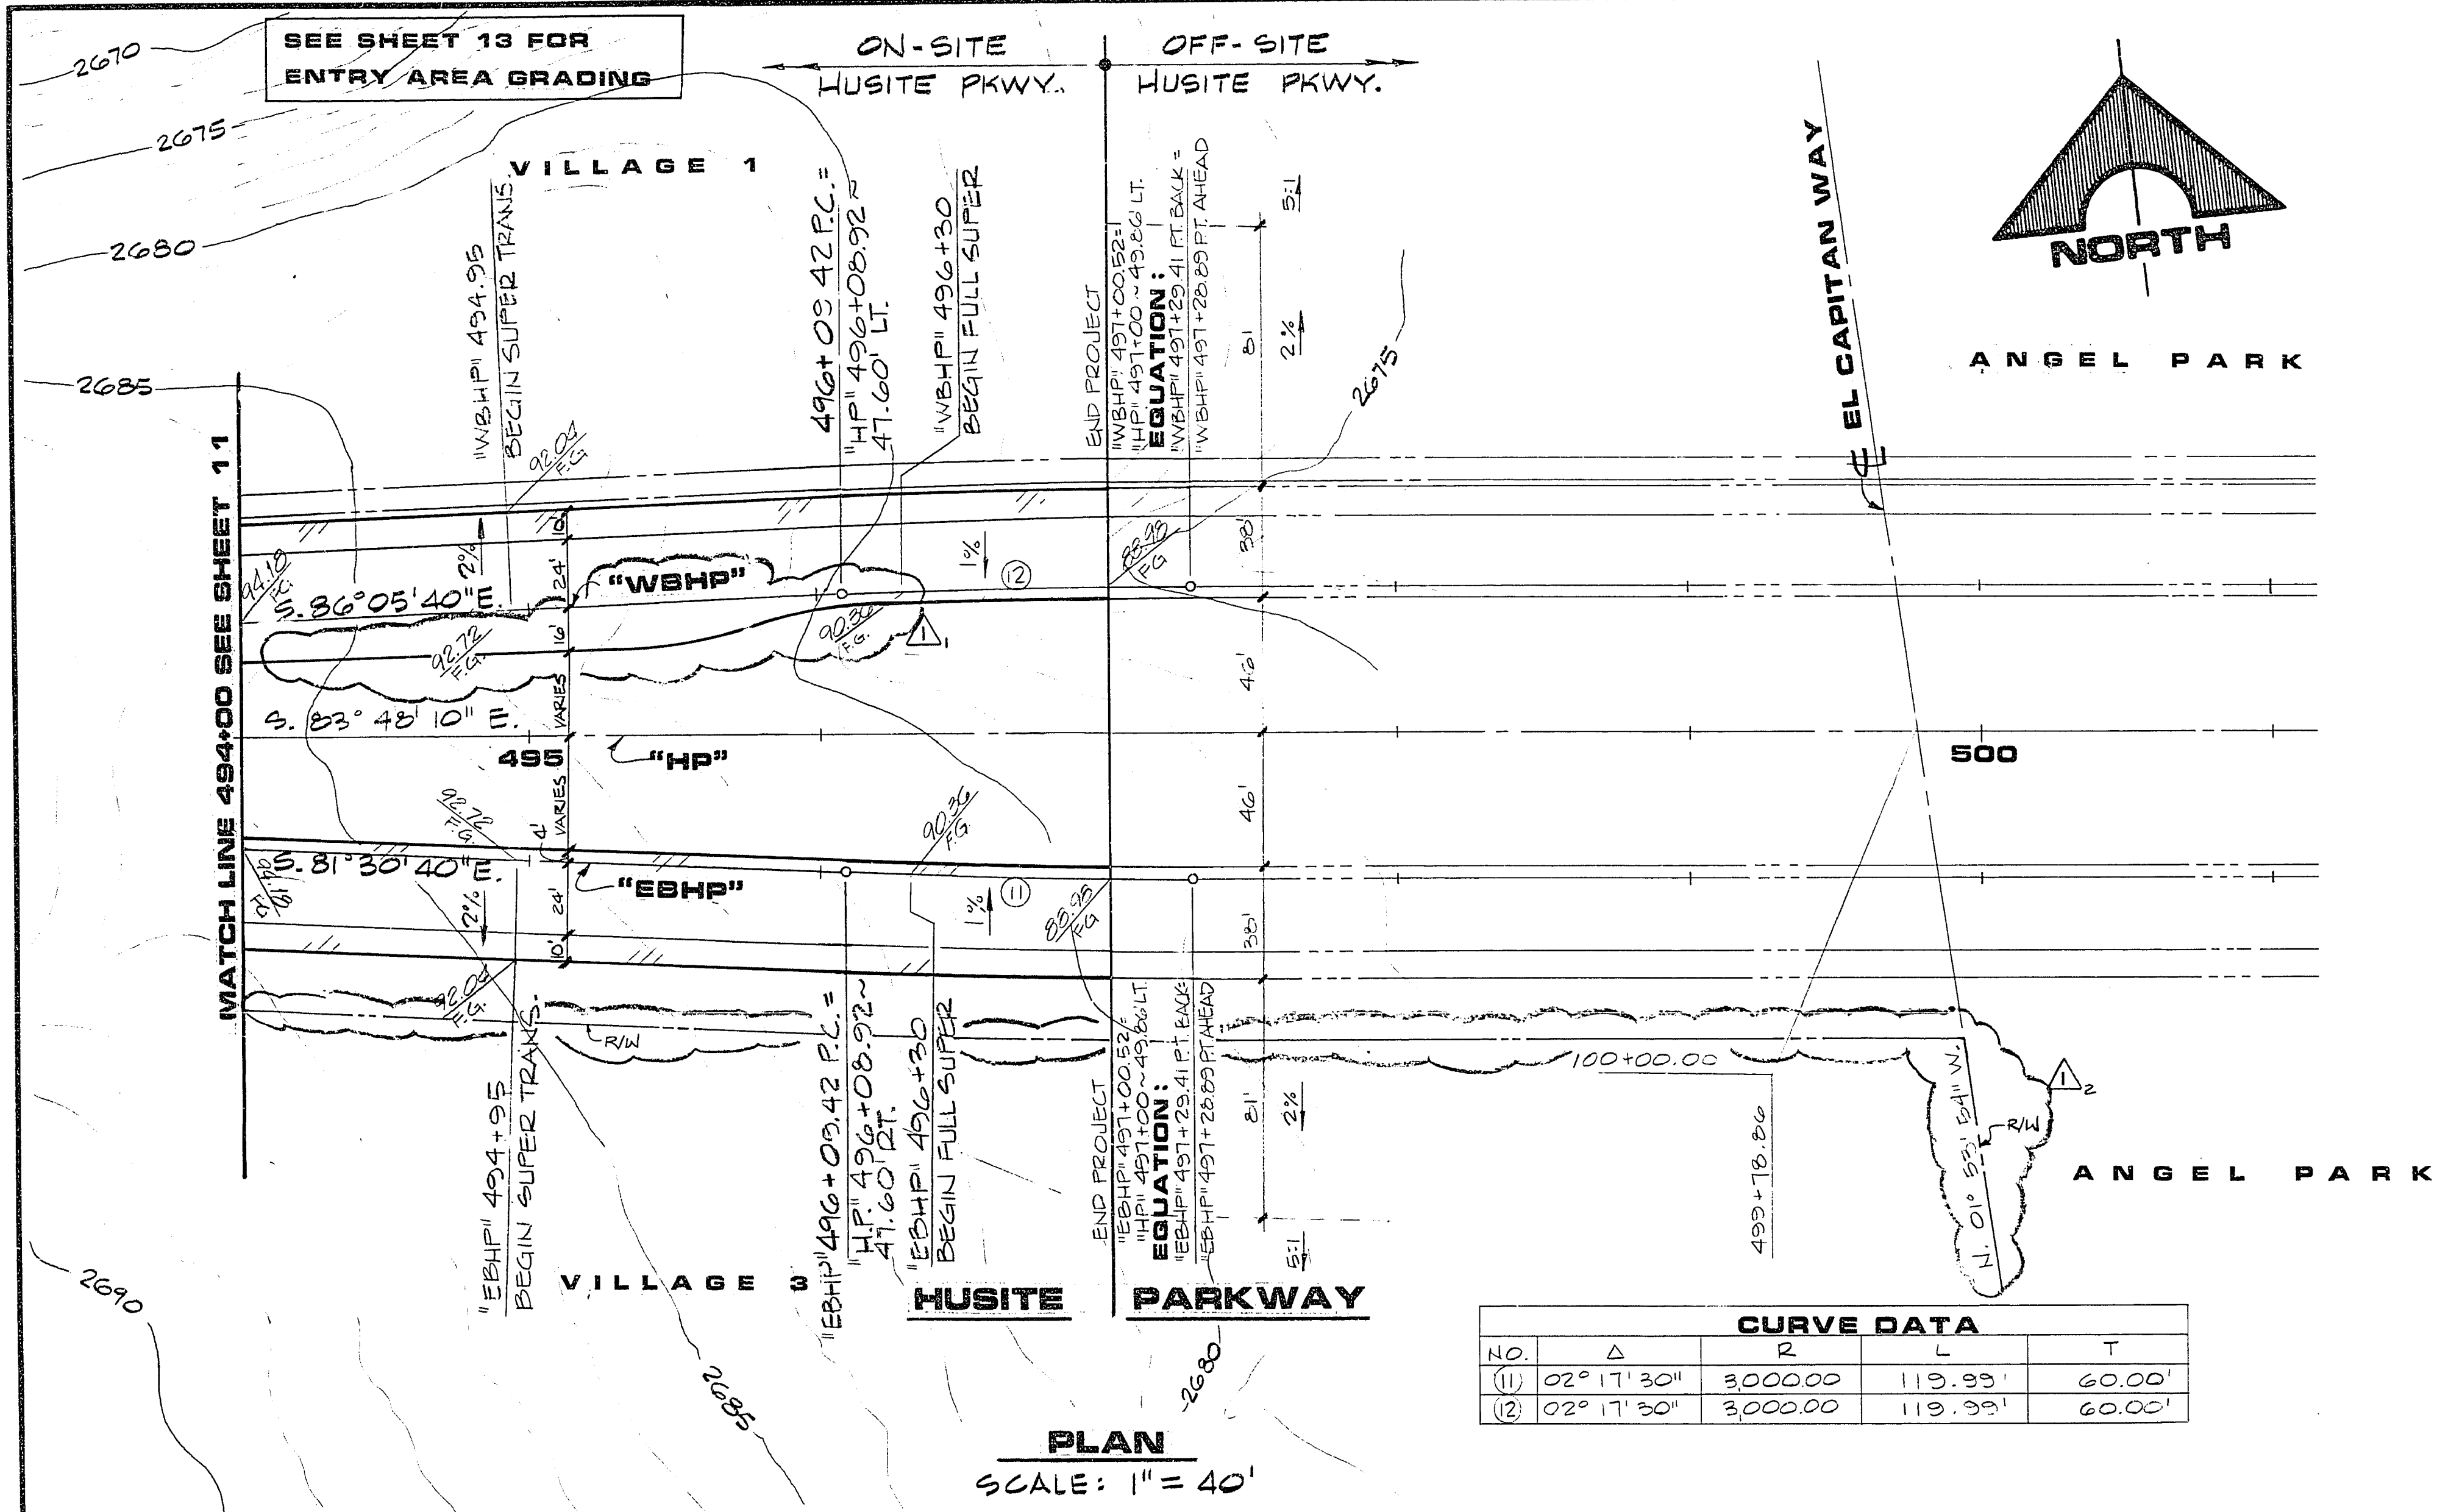

REVISIONS

REV	DATE	DESCRIPTION
1	11/15/17	ISSUED FOR GMP
2	11/20/17	ISSUED PER ADDENDUM NO. 1
3	12/01/17	ISSUE FOR CONSTRUCTION
4	01/01/18	ISSUE PER A.C.N. 05/17/18

620.232 R.E. DATE 11/15/17

RECEIVED

CLV CHIEF LAND DEVELOPMENT

DATE

OF 2 SHEETS

12

HOWARD HUGHES PROPERTIES

HUSITE PARKWAY

PLAN & PROFILE

STA. 494+00 TO STA. 497+00

& DETAILS

G.C. WALLACE, INC.

Engineering/Architecture

155 SOUTH RAINBOW BLVD. LAS VEGAS, NEVADA 89102