
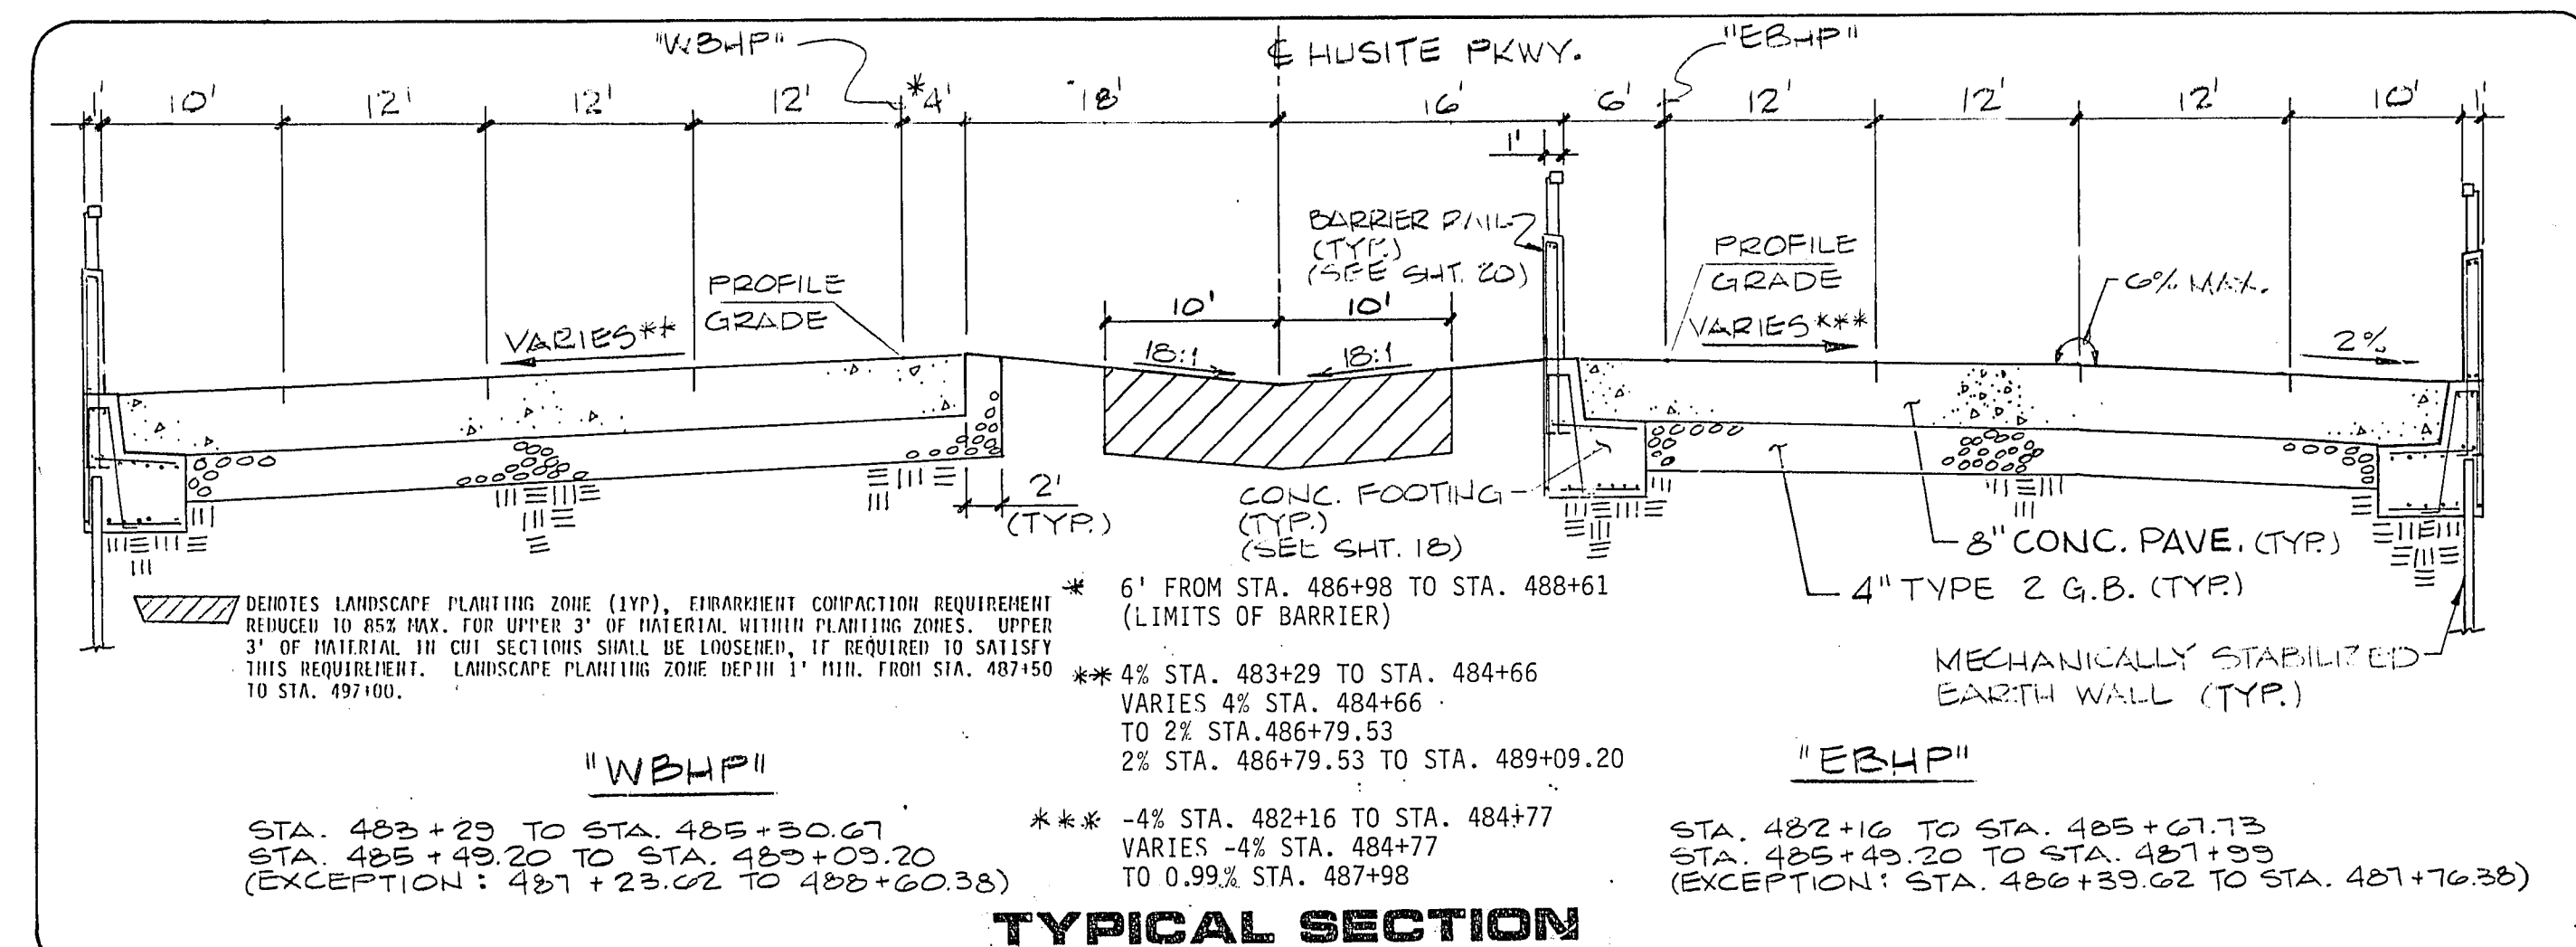
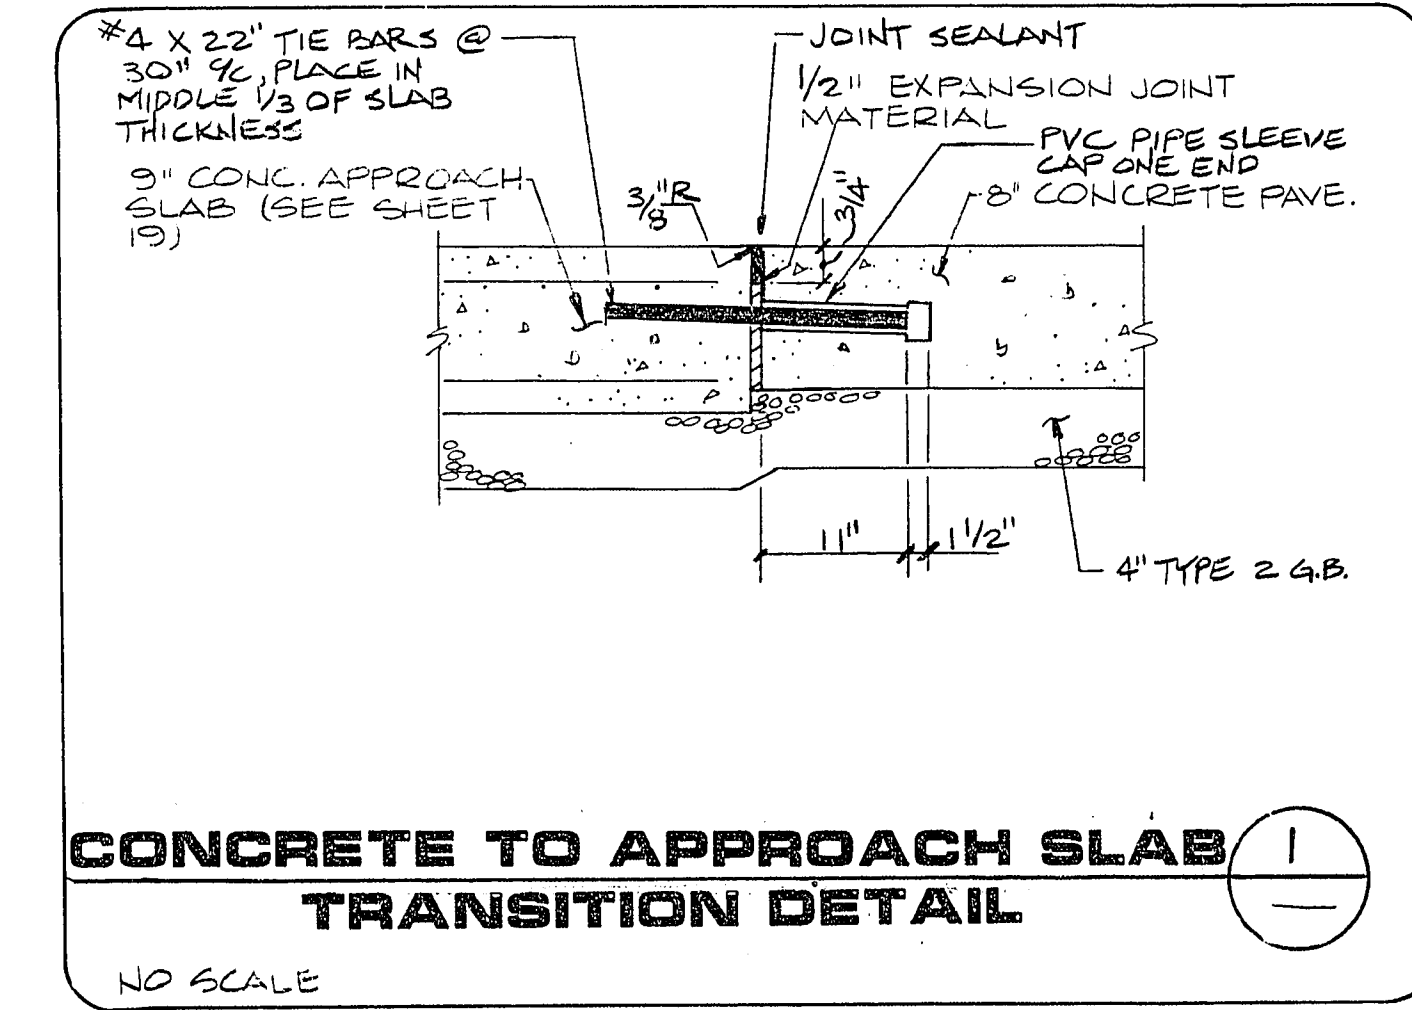
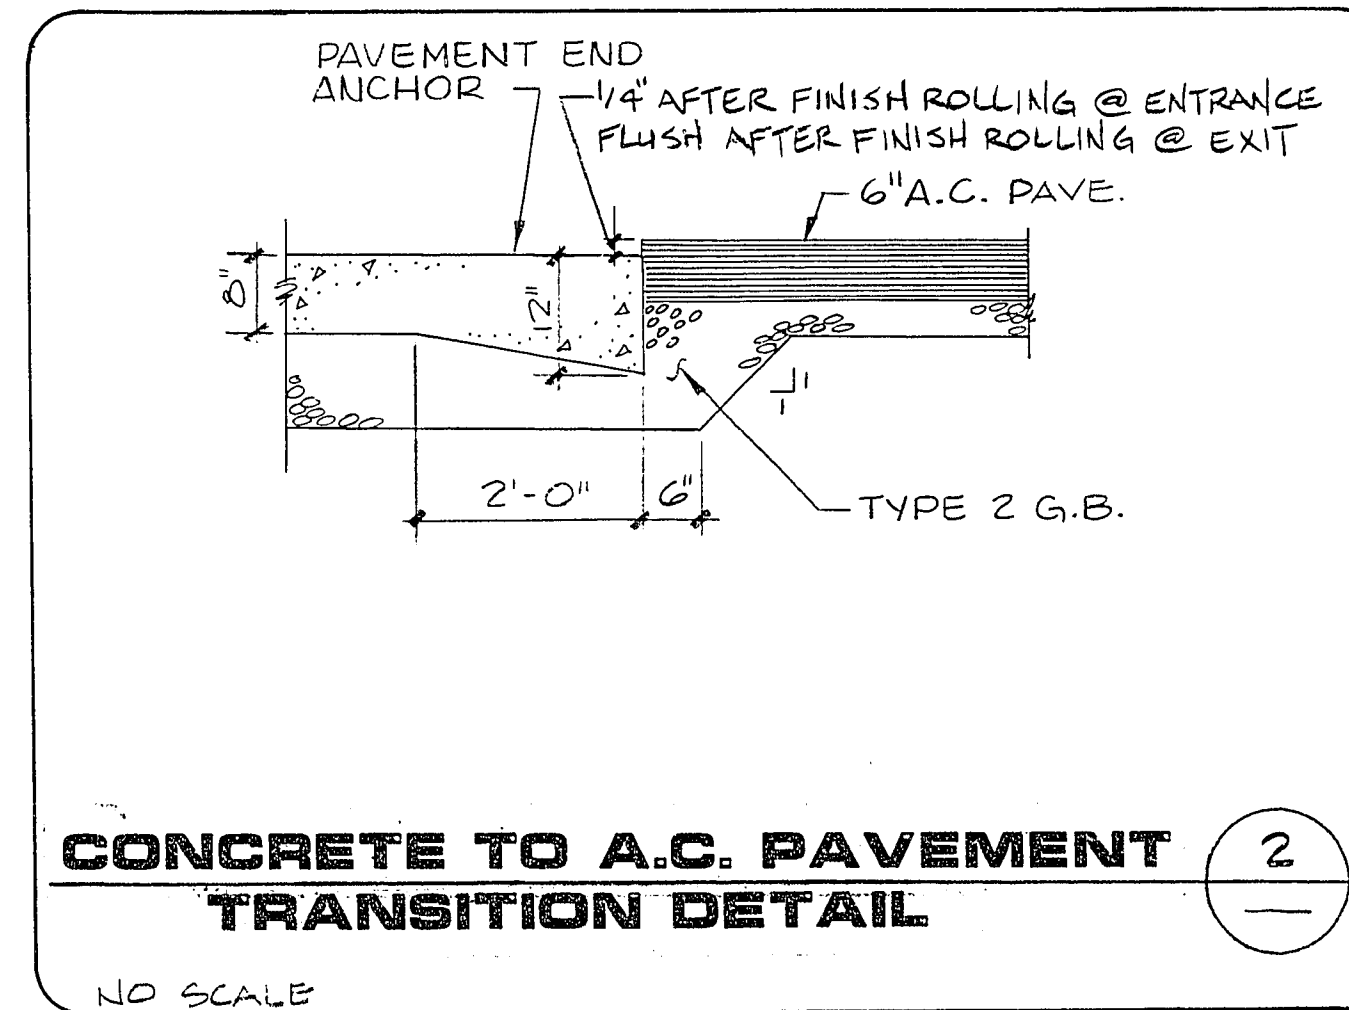
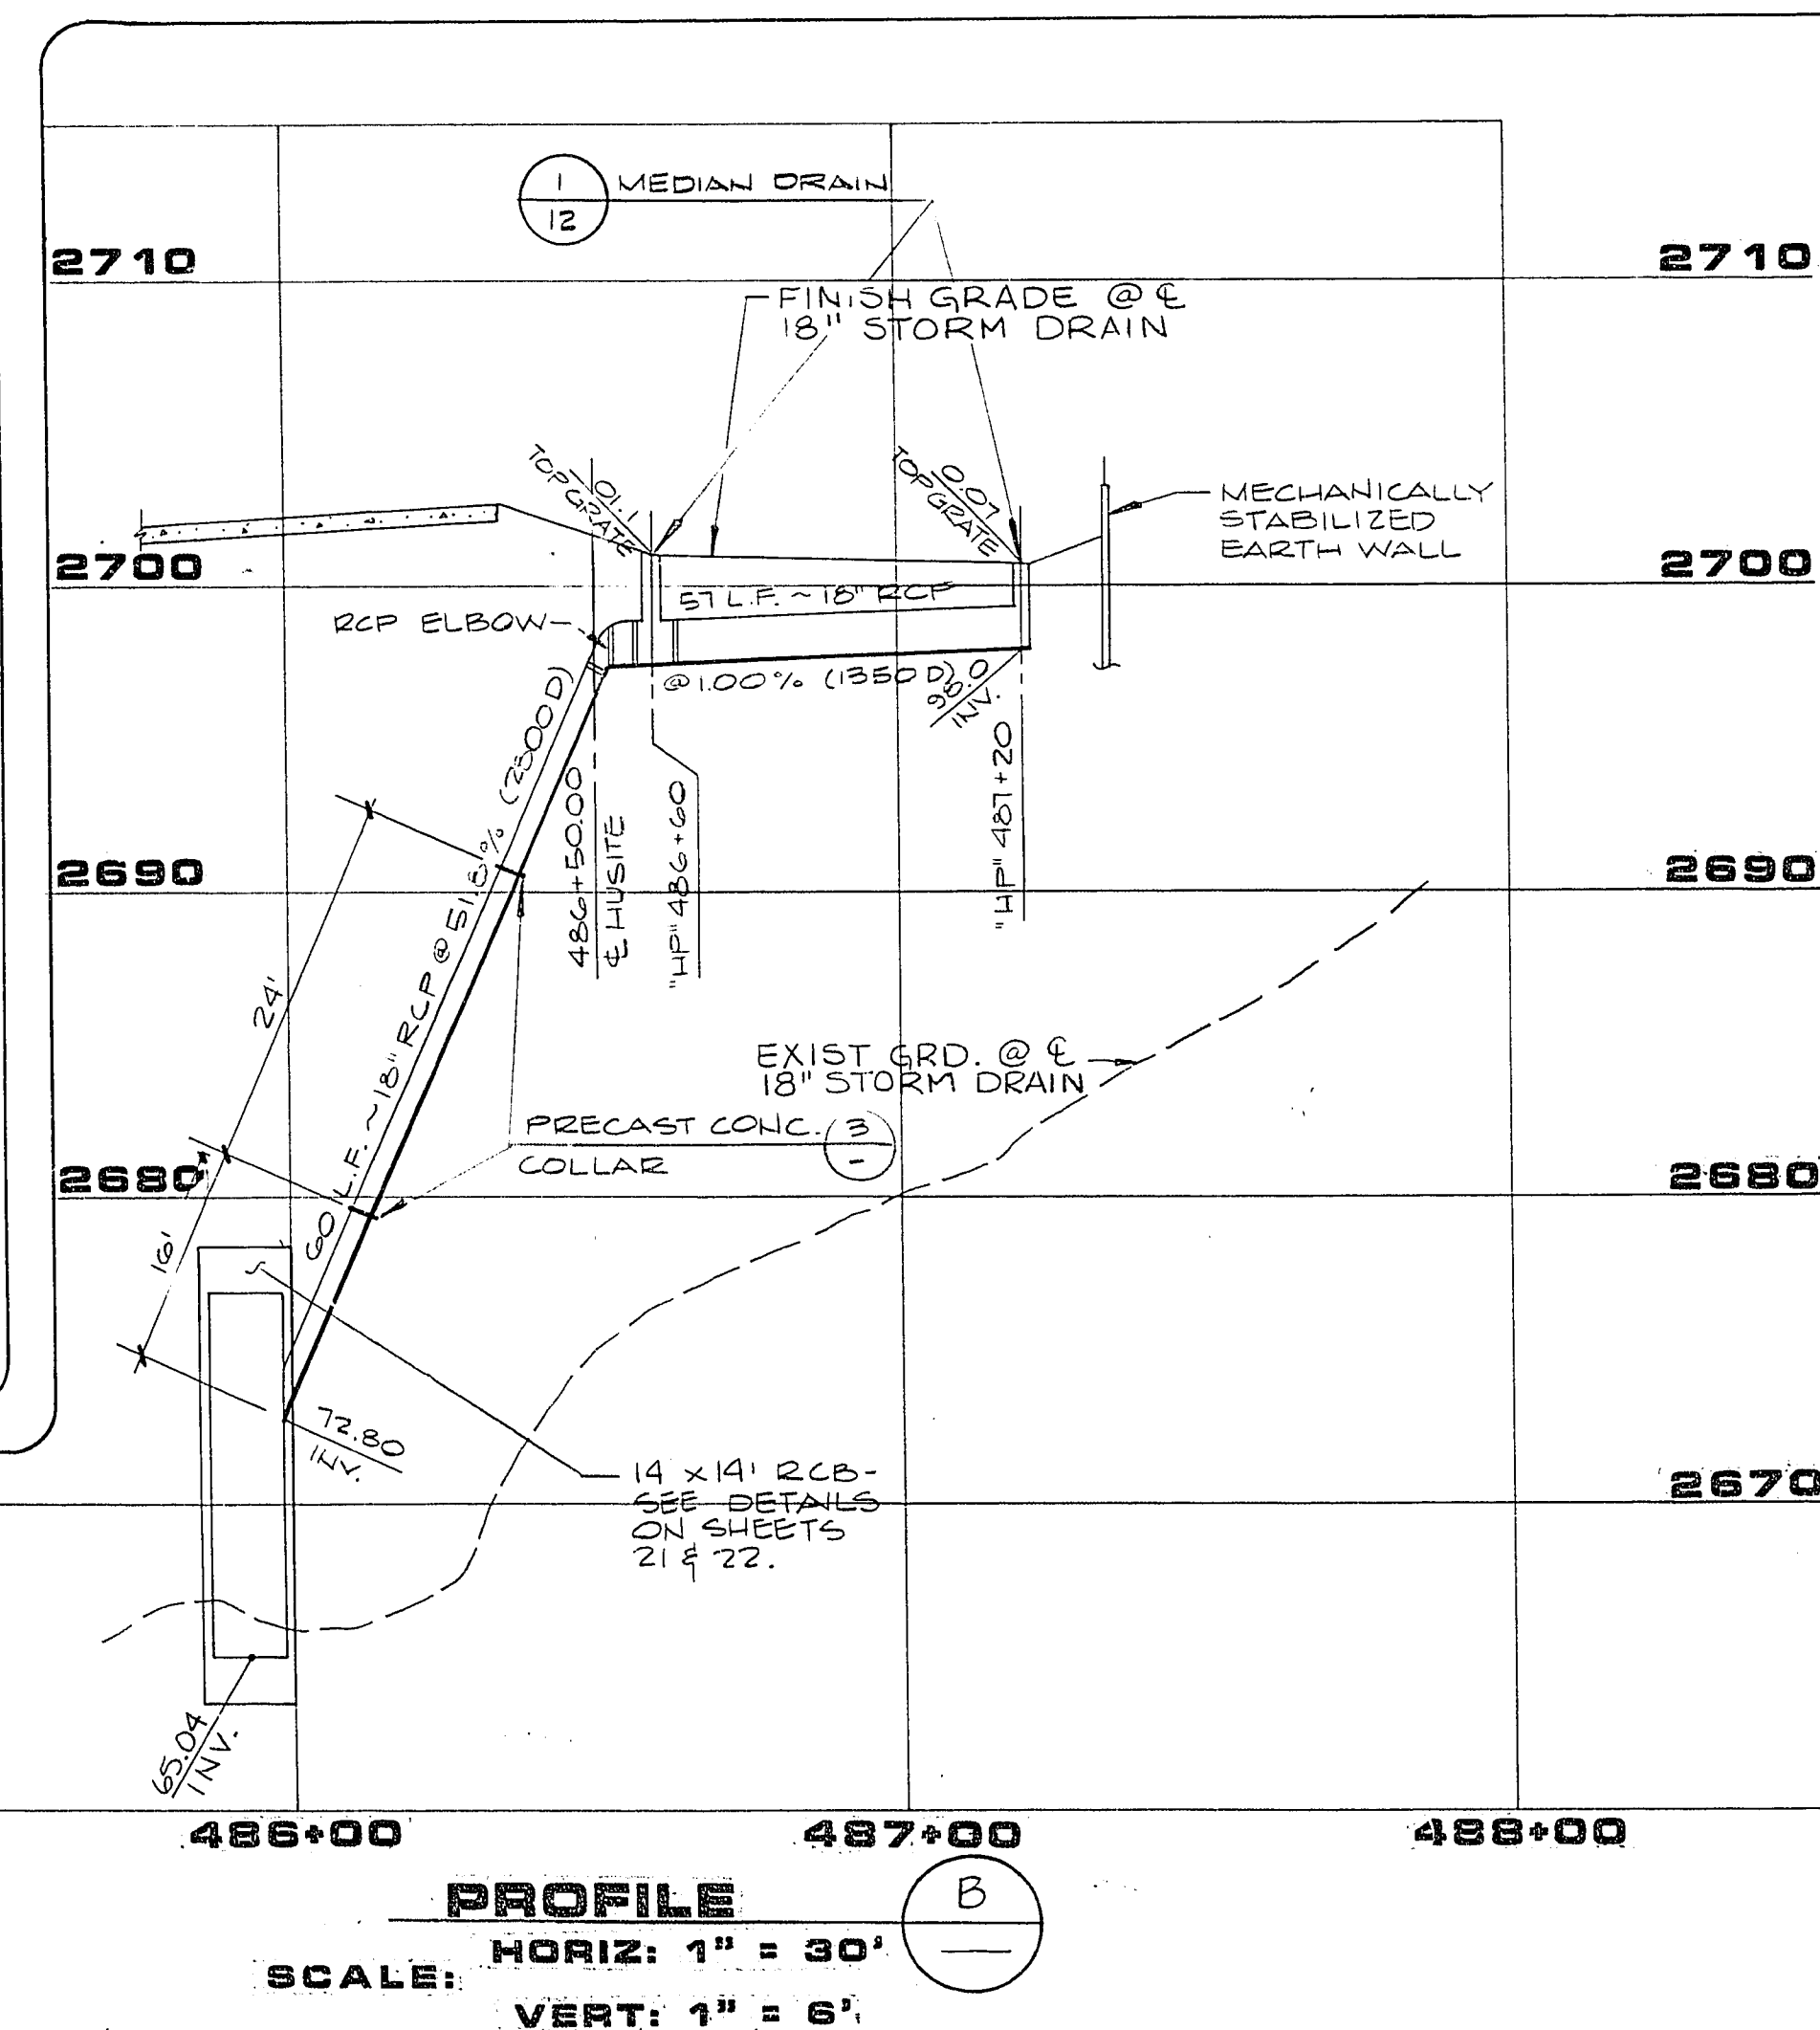
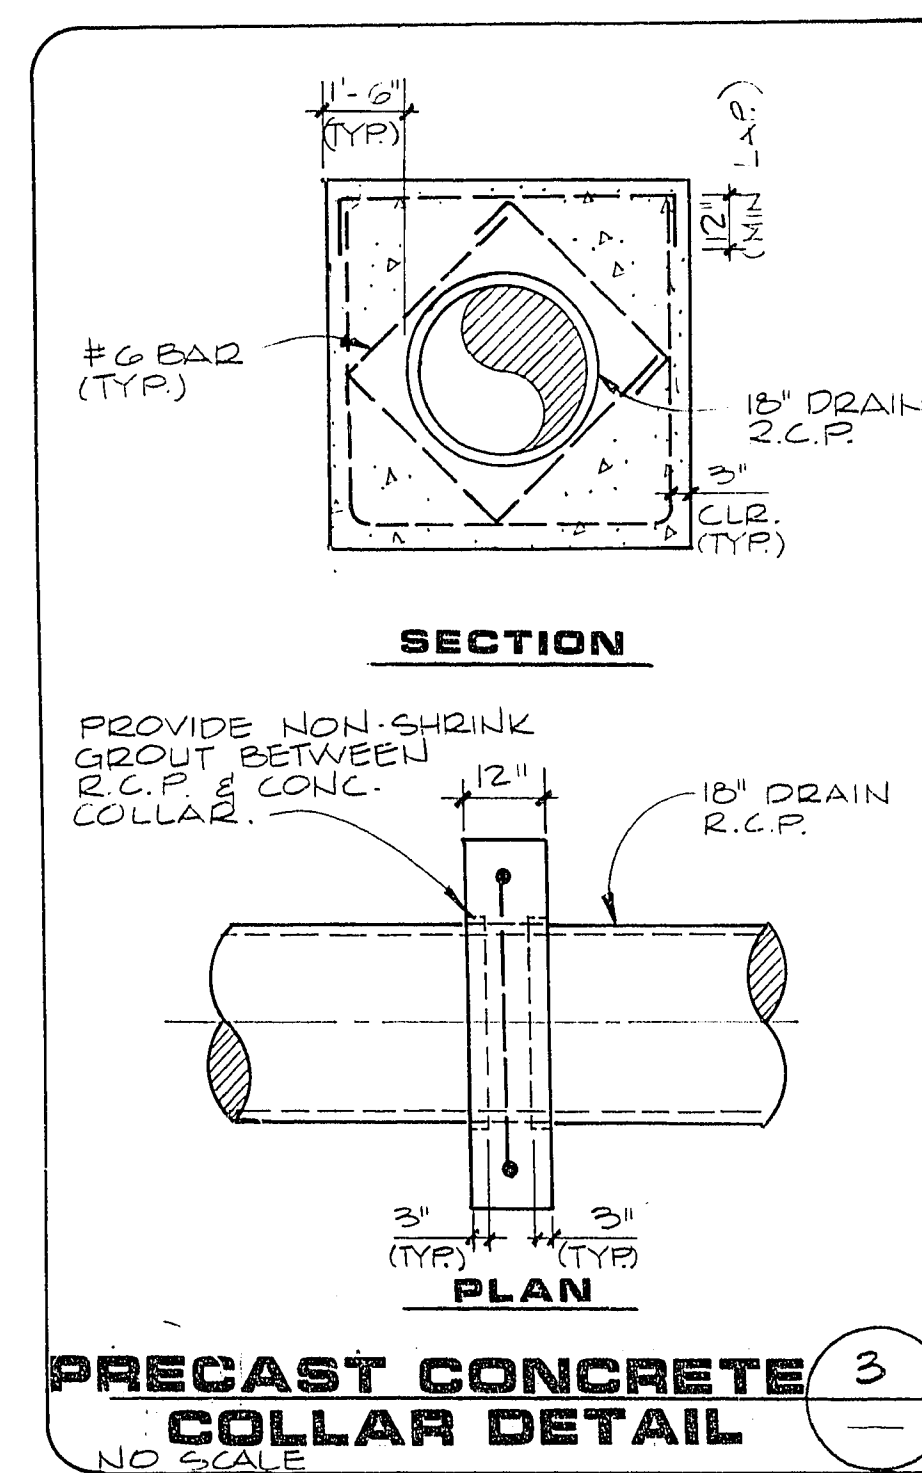


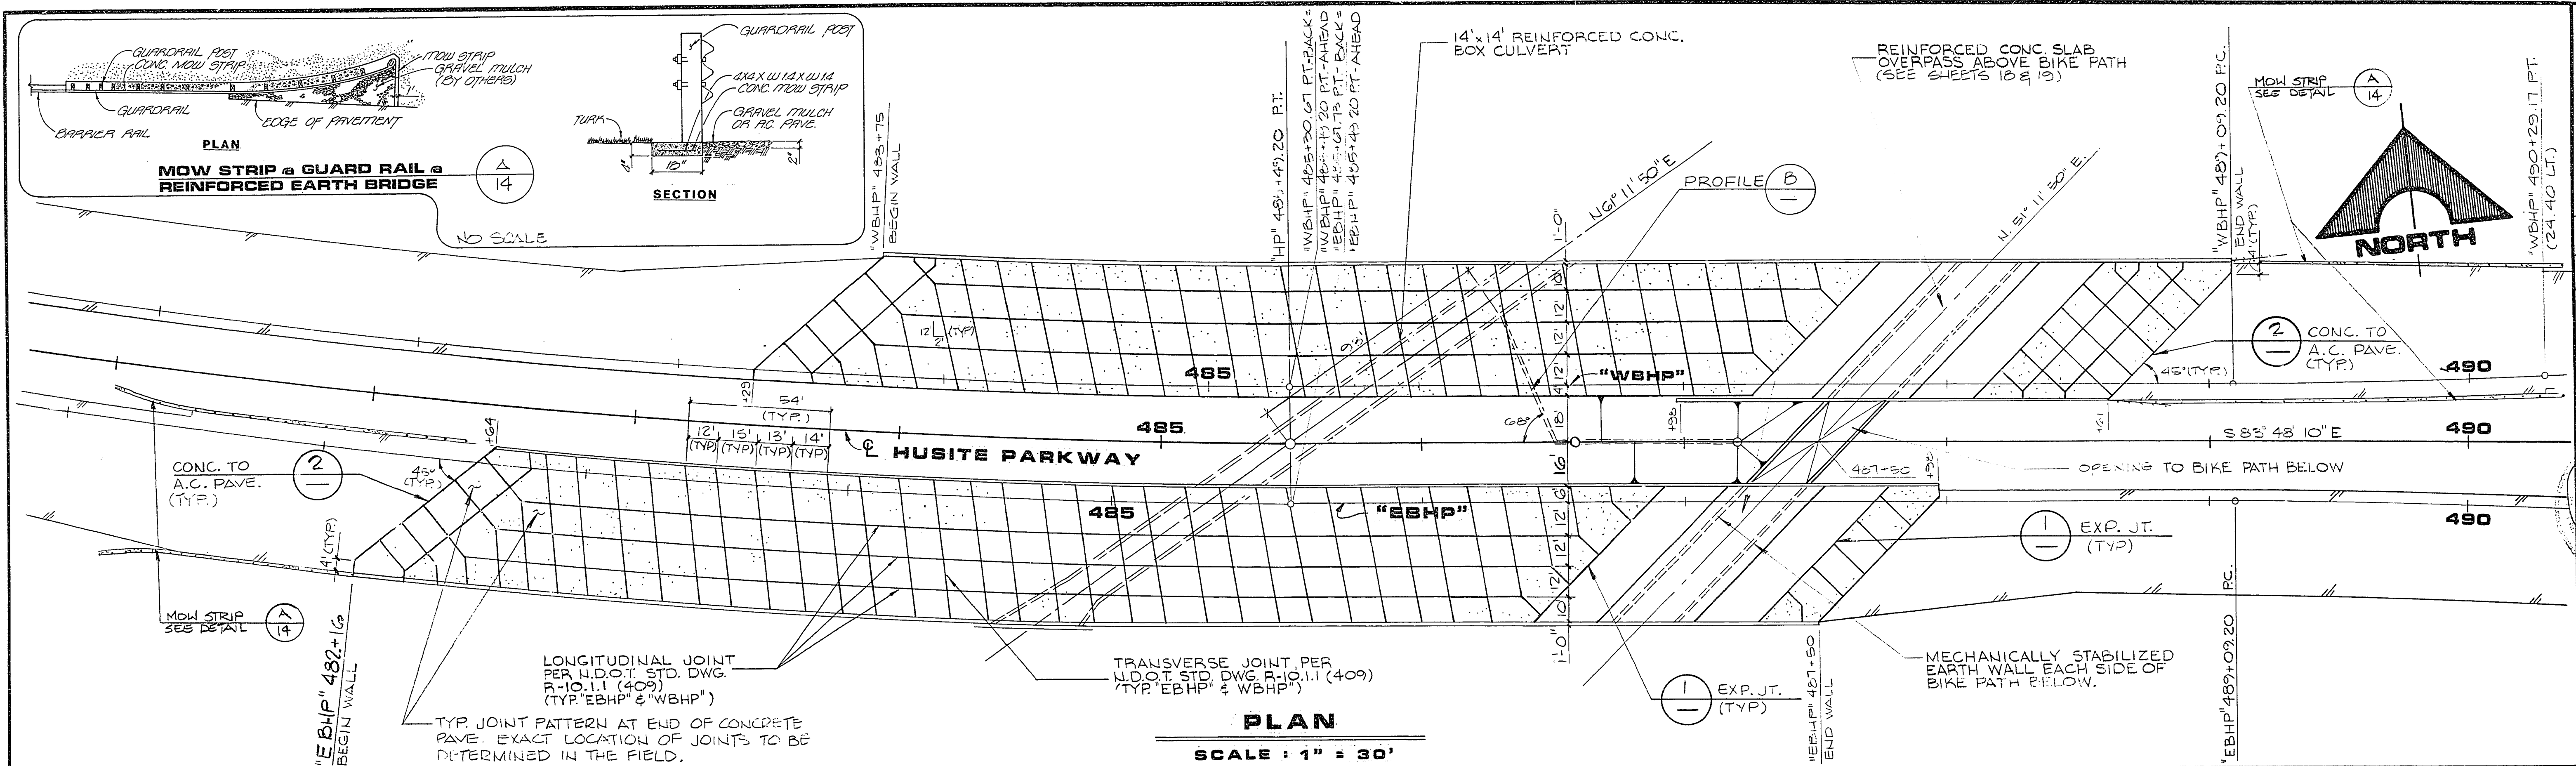

 G.C. WALLACE, INC. Engineering/Architecture	1555 SOUTH RAINBOW BLVD. LAS VEGAS, NEVADA 89102										
	1555 SOUTH RAINBOW BLVD. LAS VEGAS, NEVADA 89102										
 HOWARD HUGHES PROPERTIES HUSITE PARKWAY CONCRETE PAVEMENT PLAN PROFILE AND DETAILS	 RECOMMENDED CRACK A PRIMA										
	 RECOMMENDED CRACK A PRIMA										
SHEET	14	OF 10 SHEETS									
<table border="1"> <thead> <tr> <th>REV</th> <th>DATE</th> <th>DESCRIPTION</th> </tr> </thead> <tbody> <tr> <td>1</td> <td>11/16/81</td> <td>ISSUED FOR GWP</td> </tr> <tr> <td>2</td> <td>12/2/81</td> <td>ISSUE FOR CONSTRUCTION</td> </tr> </tbody> </table>			REV	DATE	DESCRIPTION	1	11/16/81	ISSUED FOR GWP	2	12/2/81	ISSUE FOR CONSTRUCTION
REV	DATE	DESCRIPTION									
1	11/16/81	ISSUED FOR GWP									
2	12/2/81	ISSUE FOR CONSTRUCTION									
R.E. NO. 6638 DATE 1/1/82											