


APPROVALS

[Signature] 5/3/66
City Engineer Date

[Signature] 5-3-66
Supt. of Sanitation Date

Note: All work & materials must be in accordance with C.L.V. standard plans and specifications.

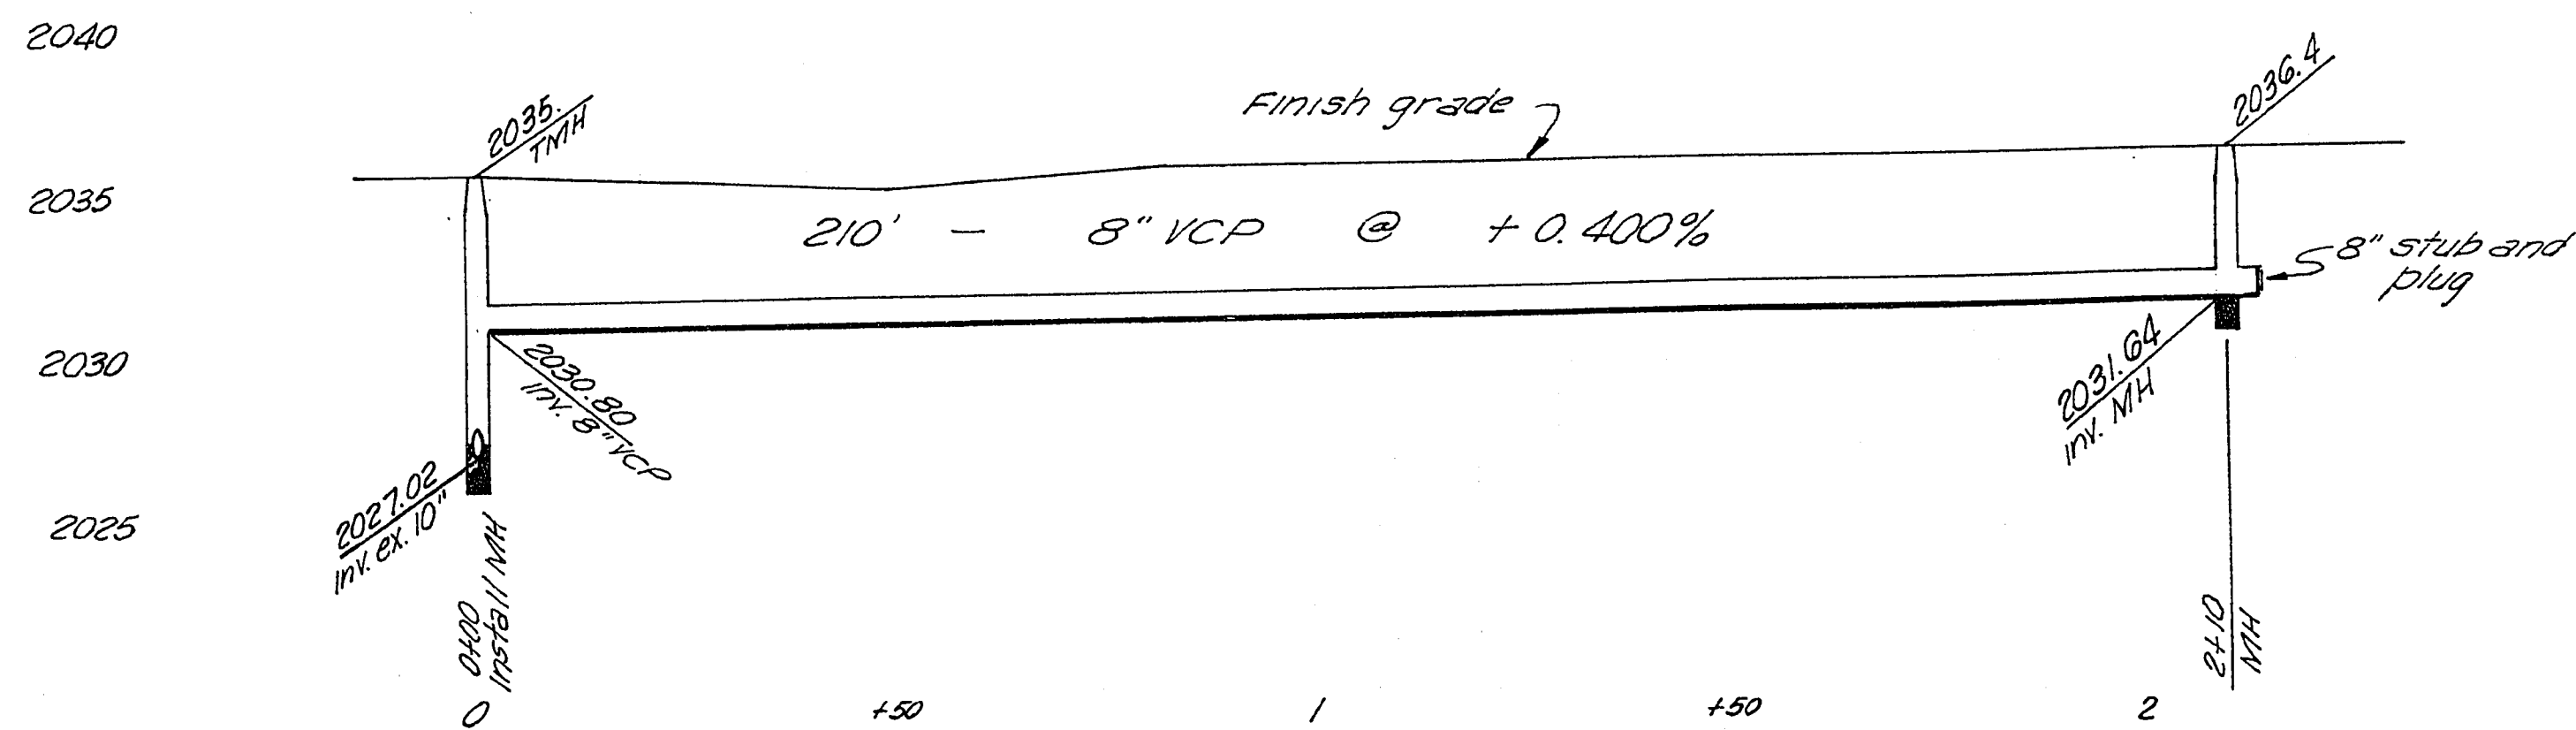

SEWER PLAN-PROFILE		
CHECKED	APPROVED	DRAWN
DATE 5-2-66	<i>[Signature]</i>	DESIGNED
FRIENDLY LIQUORS 1602 North "H" St. Las Vegas, Nevada		
SCALE: 1" = 20'	SHEET 1 OF 1	
Kraemer Engineering Co. - Las Vegas, Nevada		

10-1-93

Sts 107-V707

307-V 383