
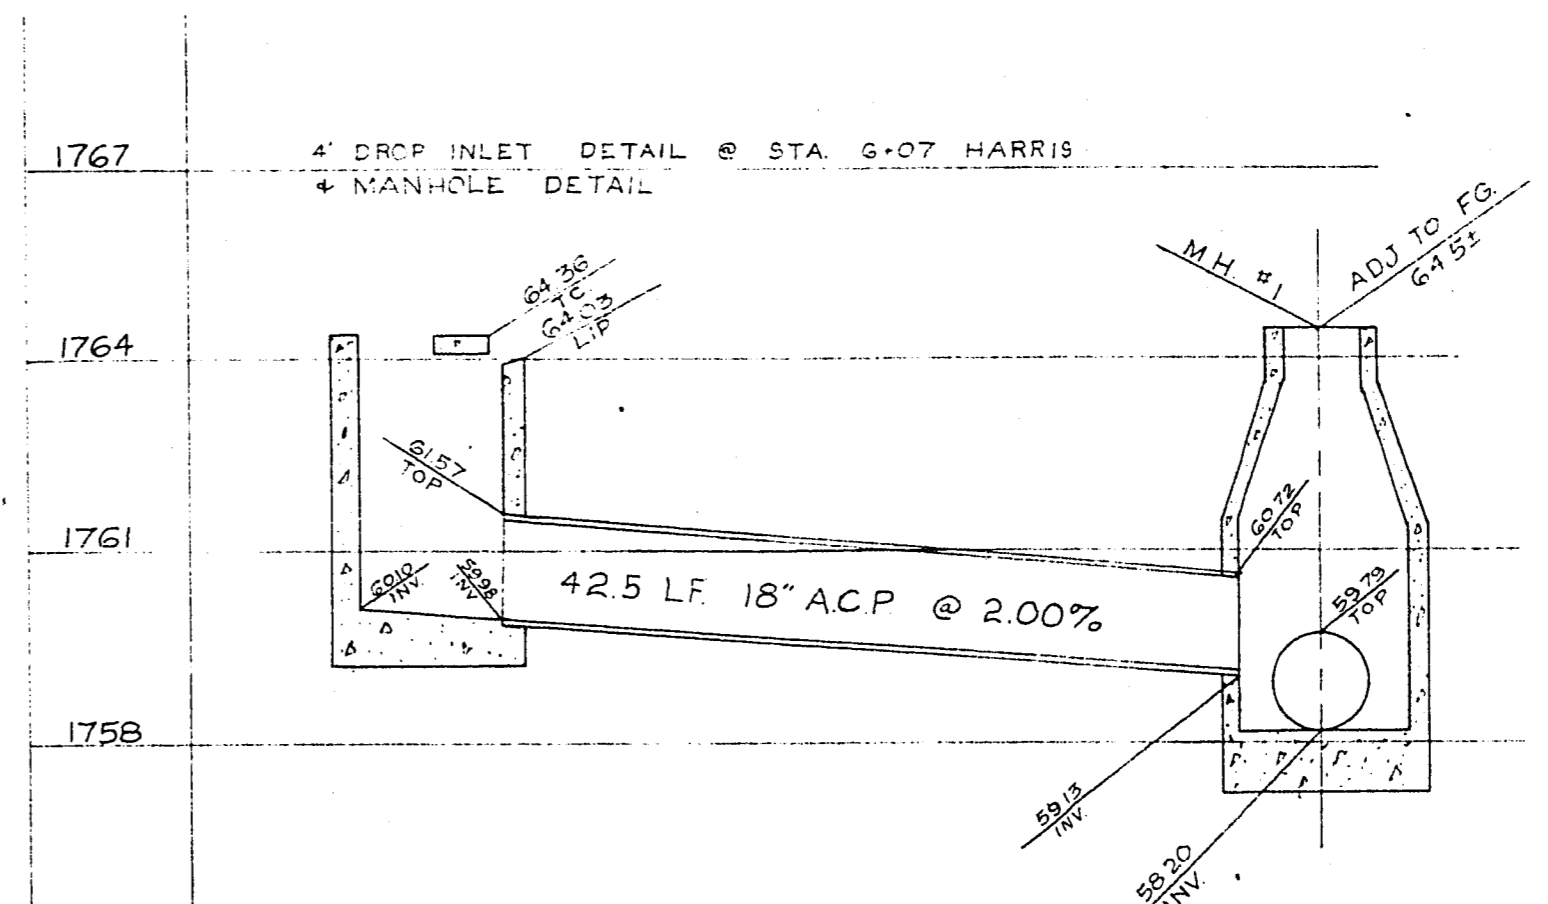
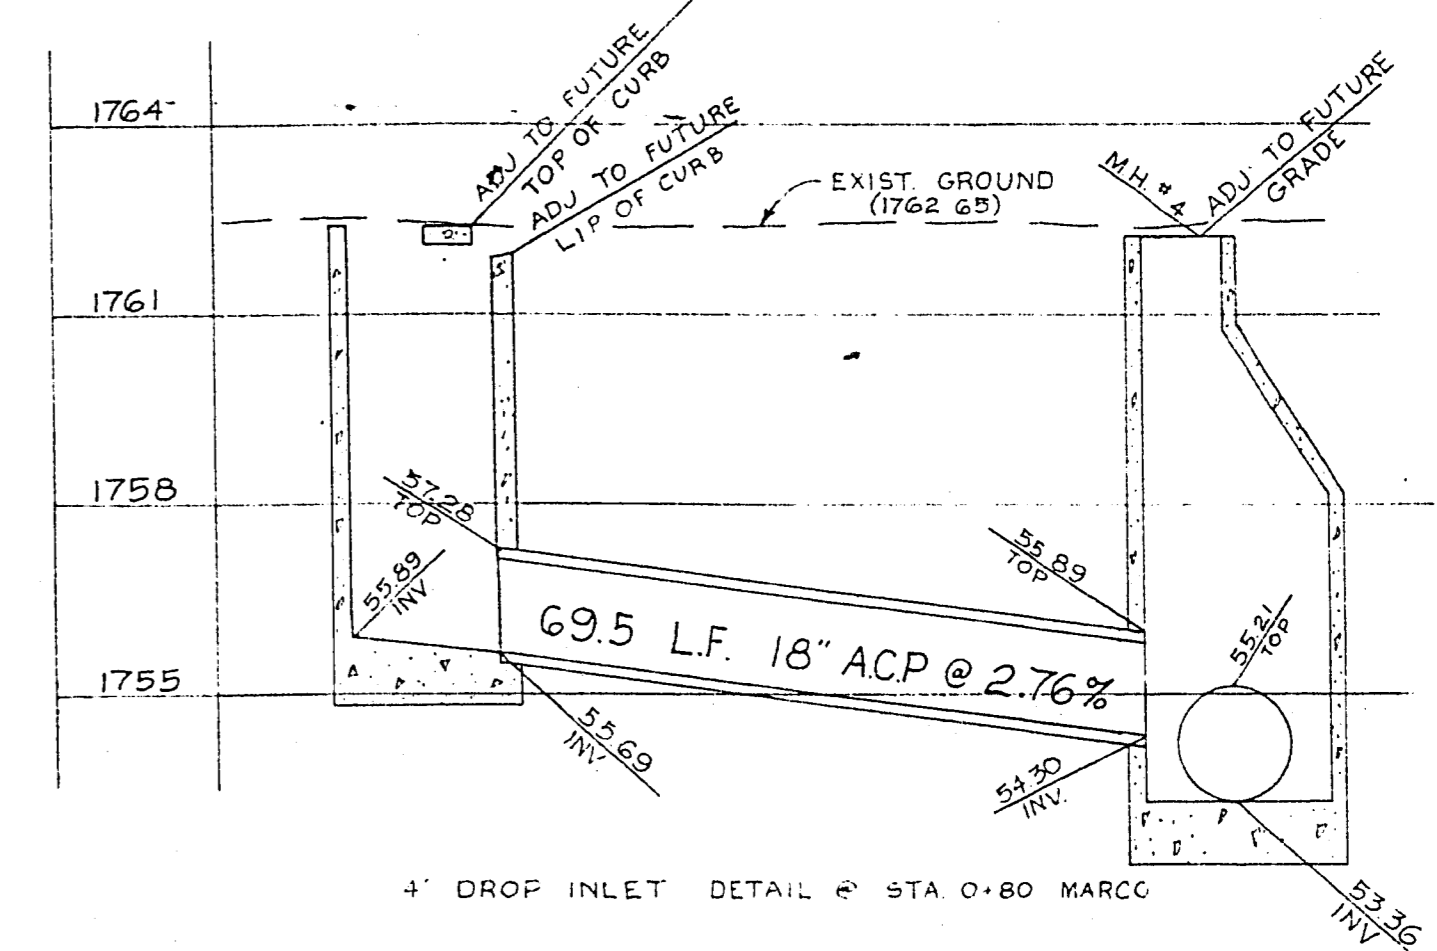
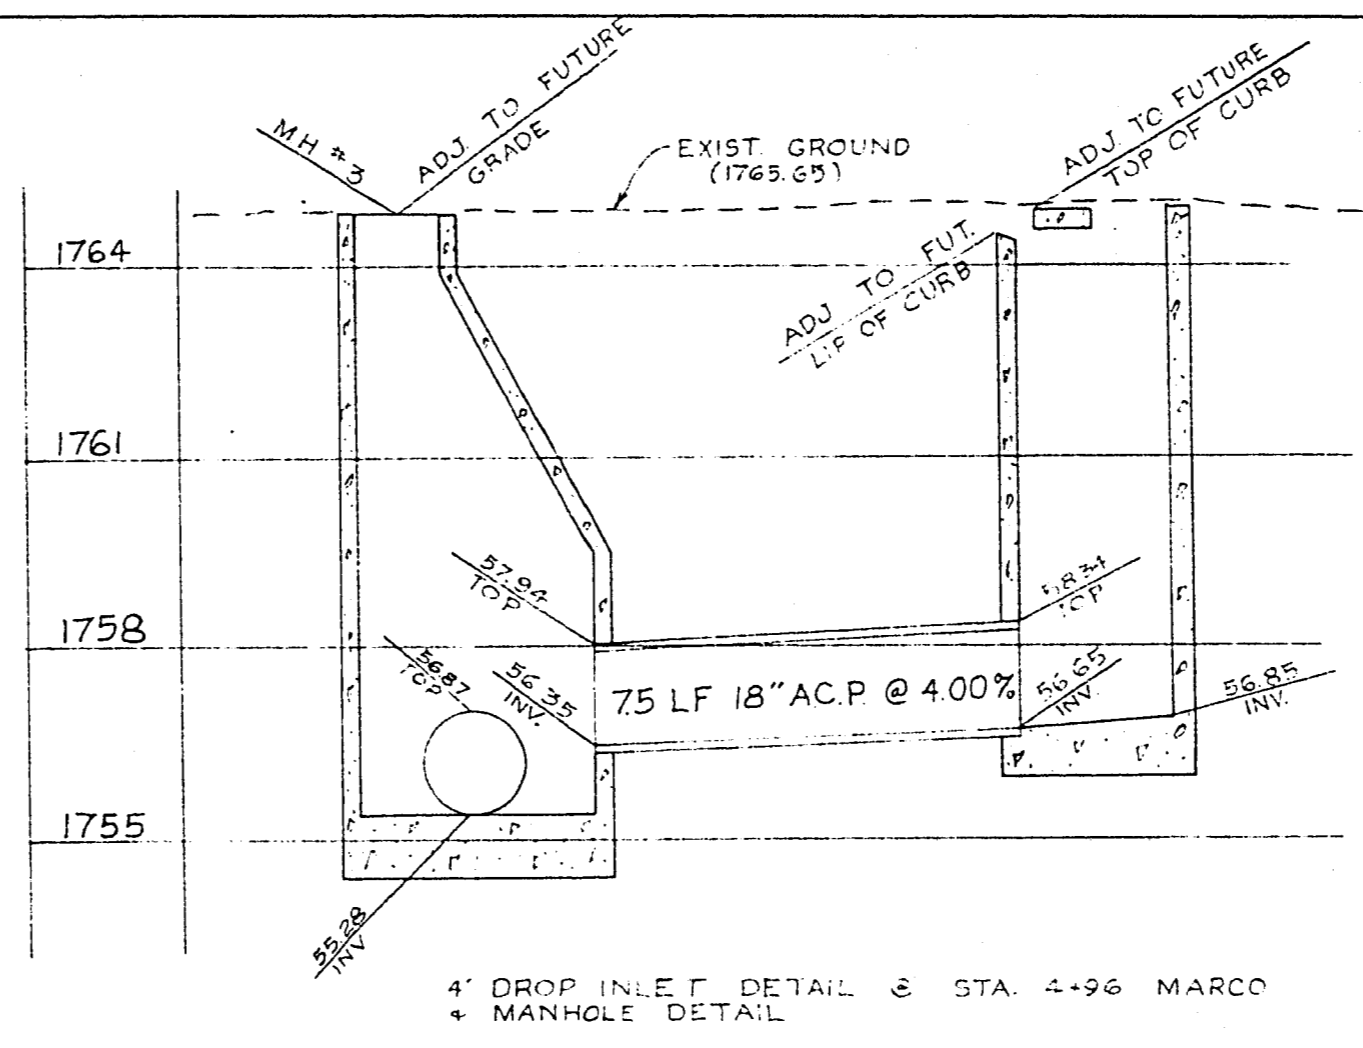



24-97

PLAN
 SURVEYED.....
 PLOTTED.....
 NOTE BOOK.....
 NO. OF WAY CHECKED.....

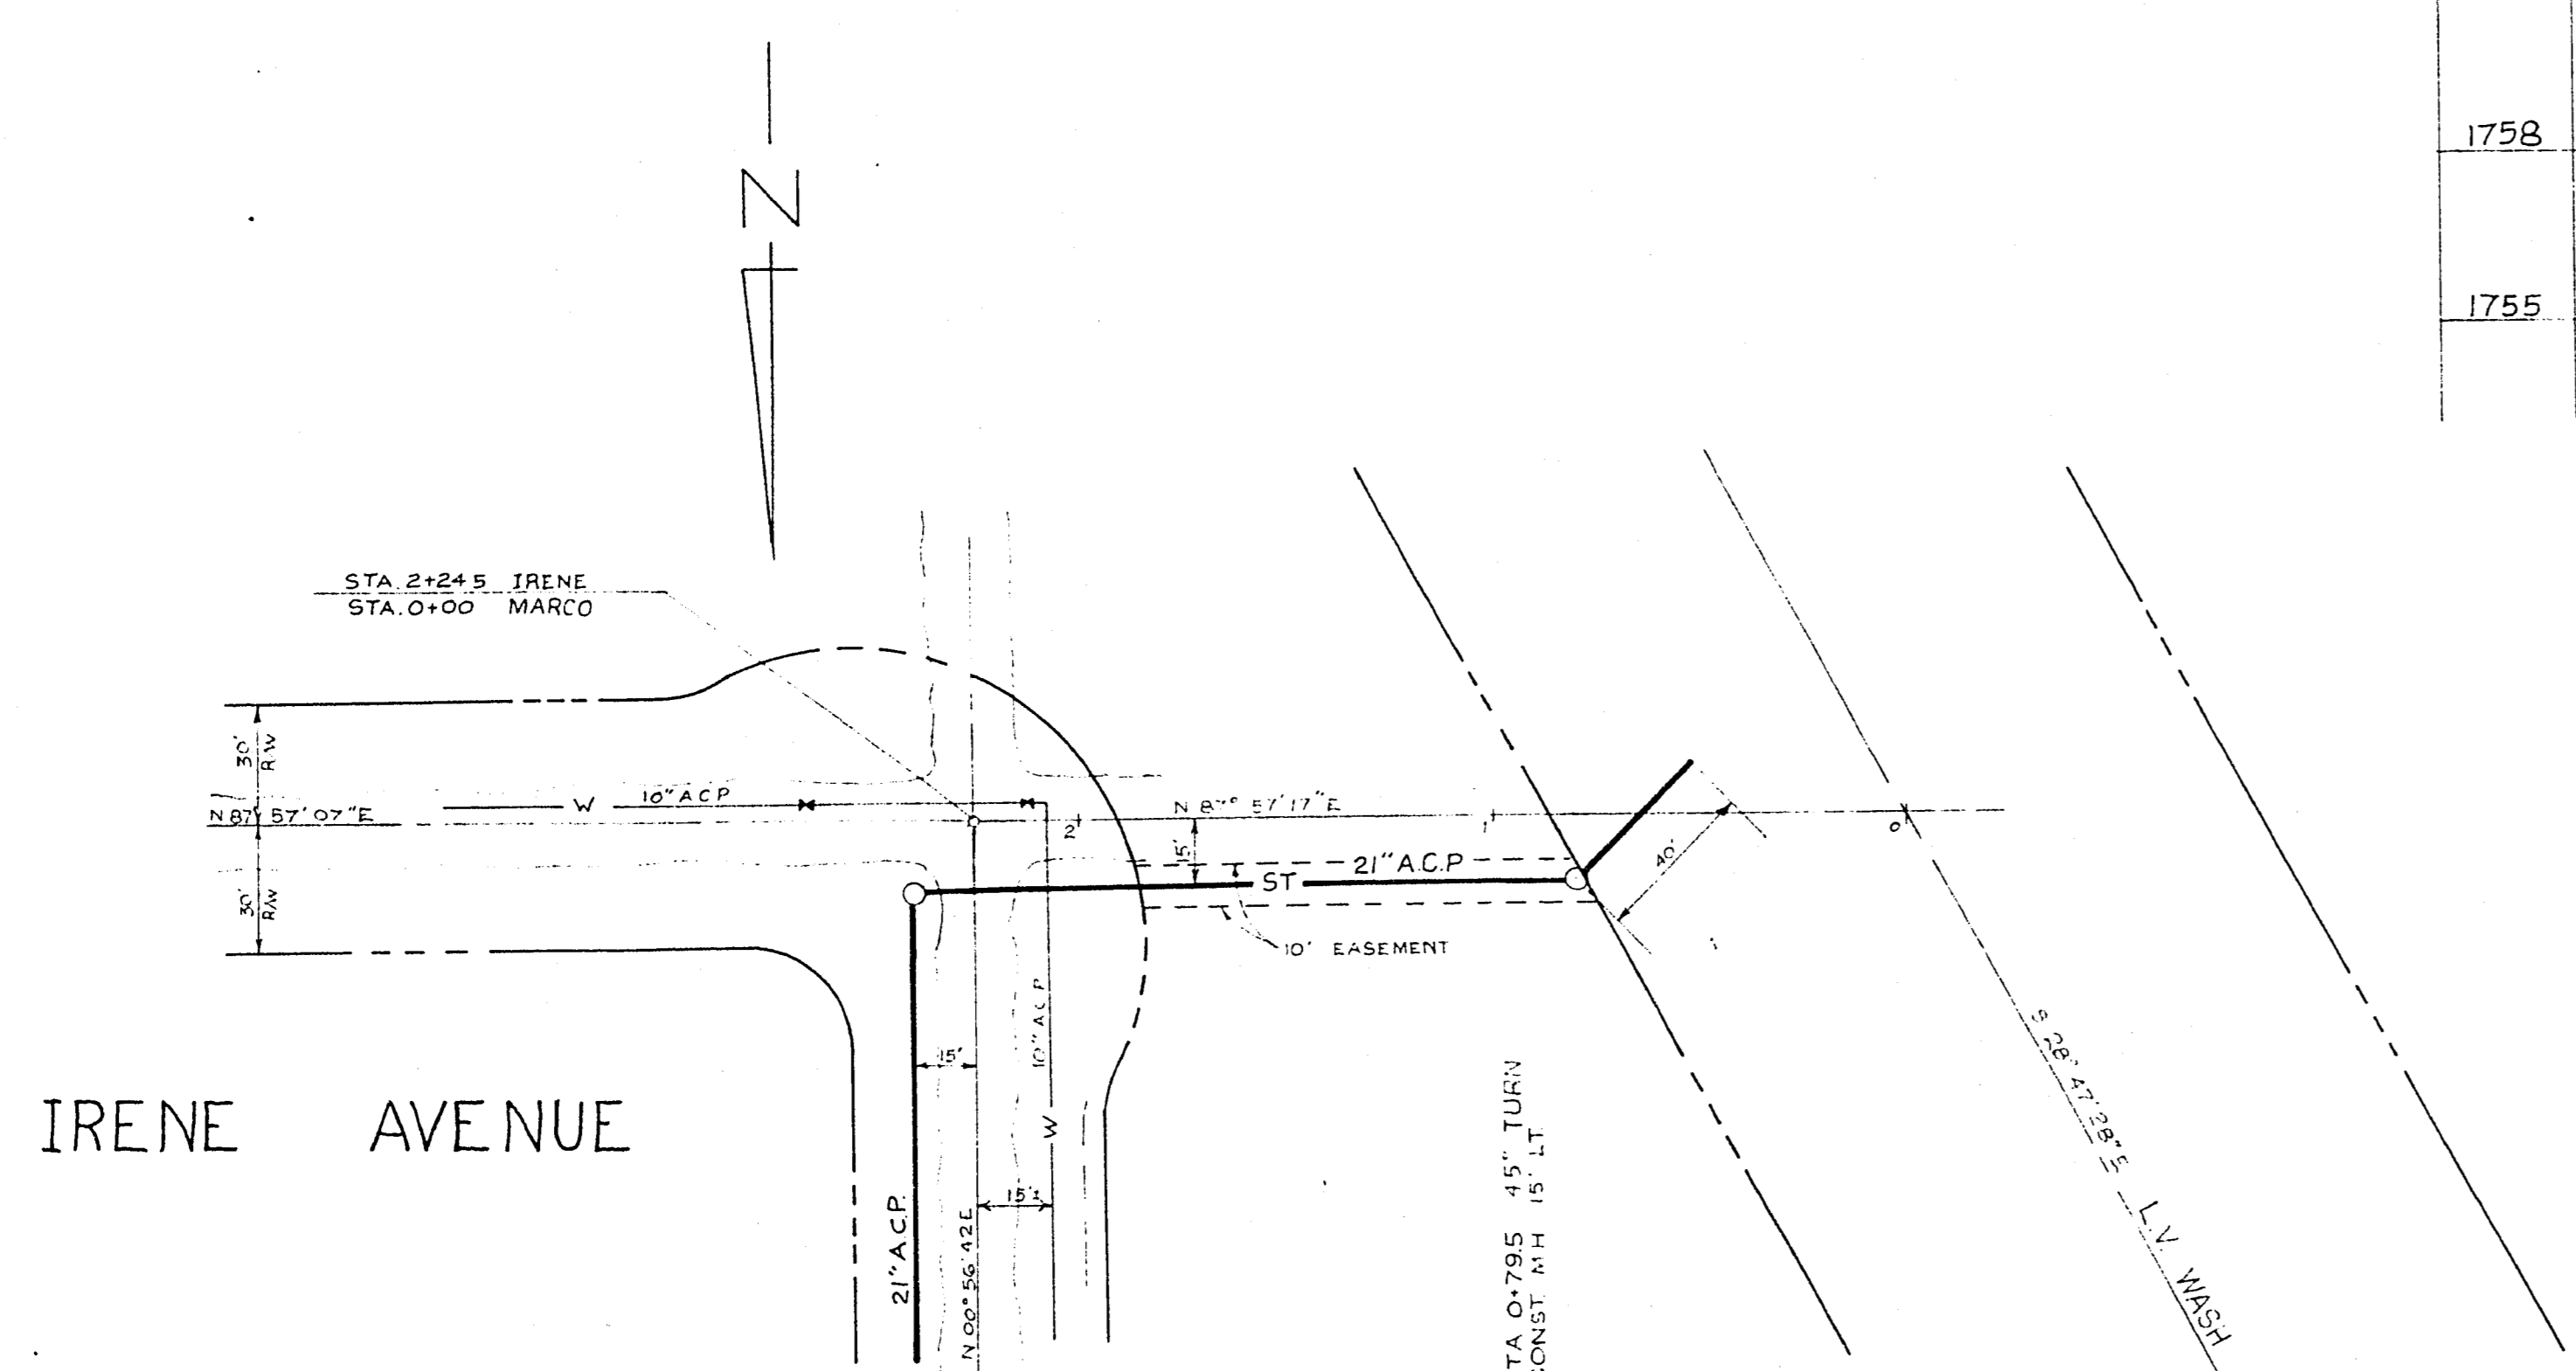

DETAILS.
 SCALE VERT. 1" = 3"
 SCALE HOR. NONE

PROFILE
 SURVEYED.....
 GRADES CHECKED.....
 NOTE BOOK.....
 NO. OF STRUCTURE NOTATIONS CHECKED.....

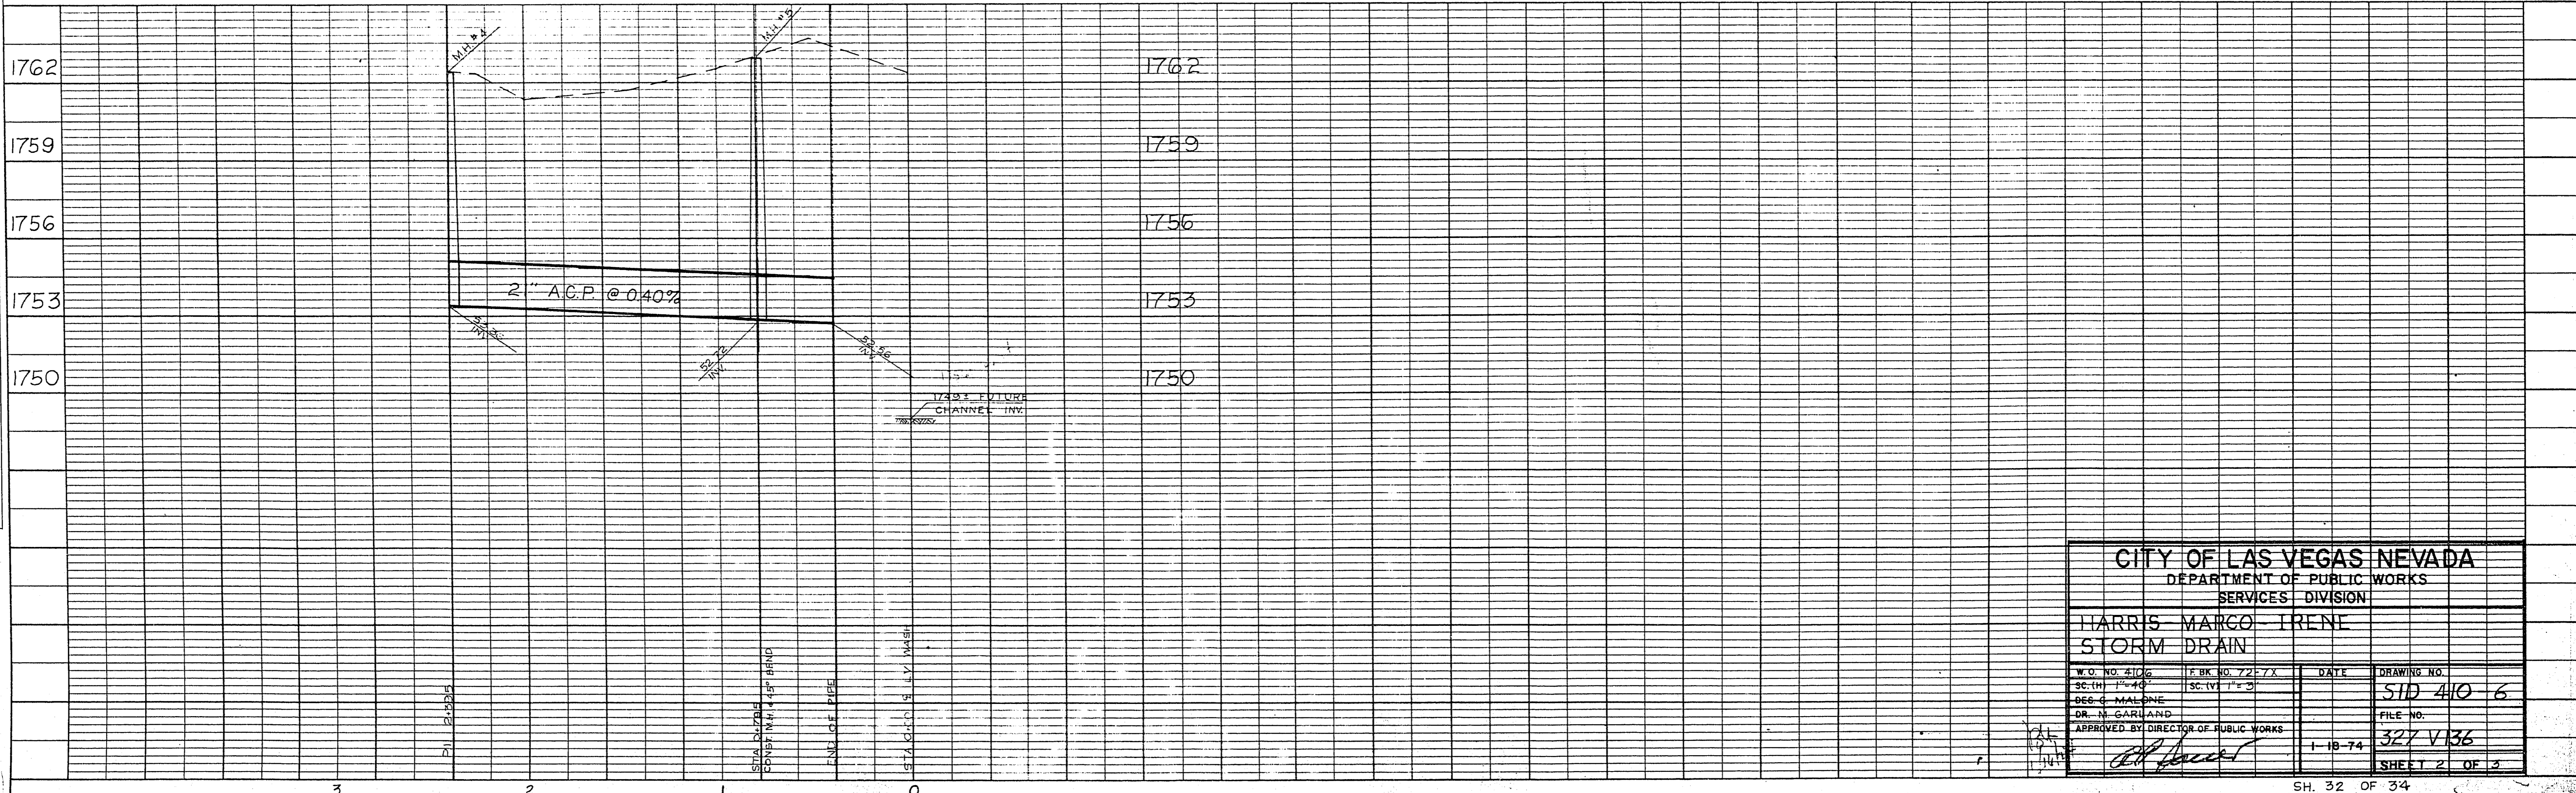

CITY OF LAS VEGAS NEVADA			
DEPARTMENT OF PUBLIC WORKS			
SERVICES DIVISION			
HARRIS MARCO IRENE			
STORM DRAIN			
W.O. NO. 4106	IF BK. NO. 72-7X	DATE	DRAWING NO.
SEC. 14-15-43	13-11-74		510 410 6
DES. G. MANSONE			FILE NO.
DR. J. GARLAND			327 V136
APPROVED BY DIRECTOR OF PUBLIC WORKS			1-18-74
<i>[Signature]</i>			SHEET 2 OF 3