
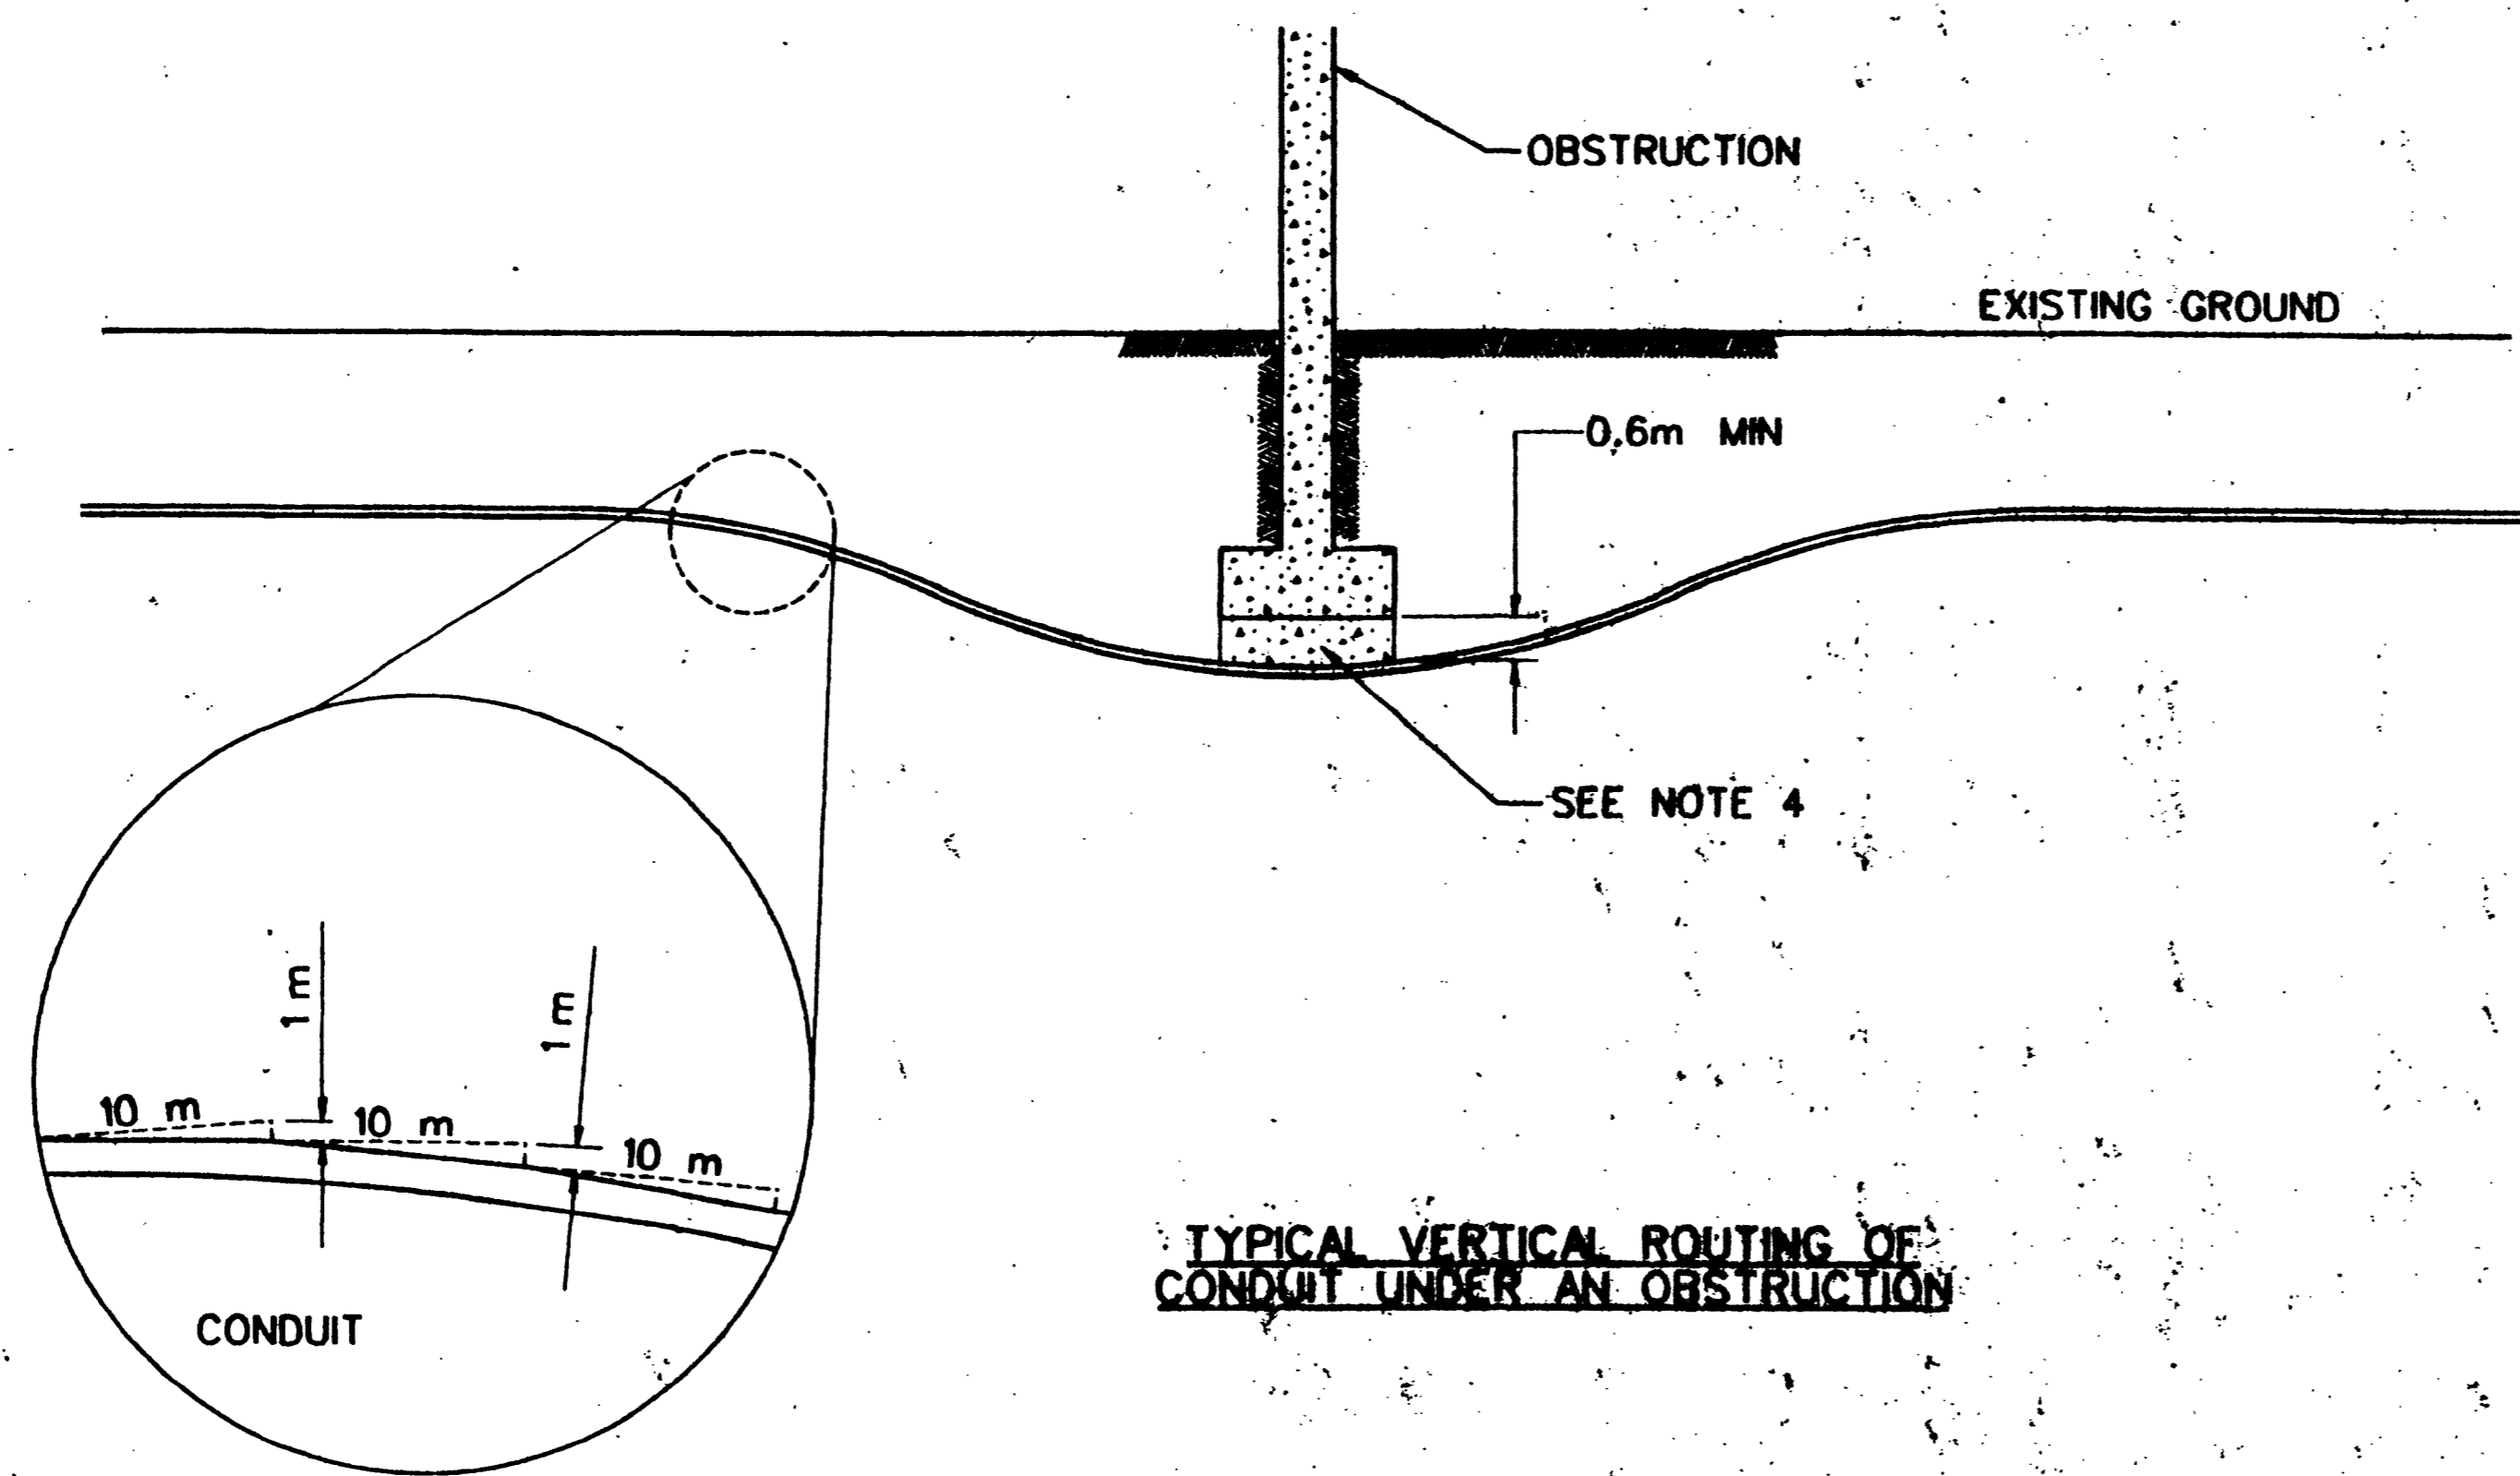


ALL DIMENSIONS ARE IN MILLIMETERS UNLESS OTHERWISE NOTED, ALL STATIONS ARE IN METERS.

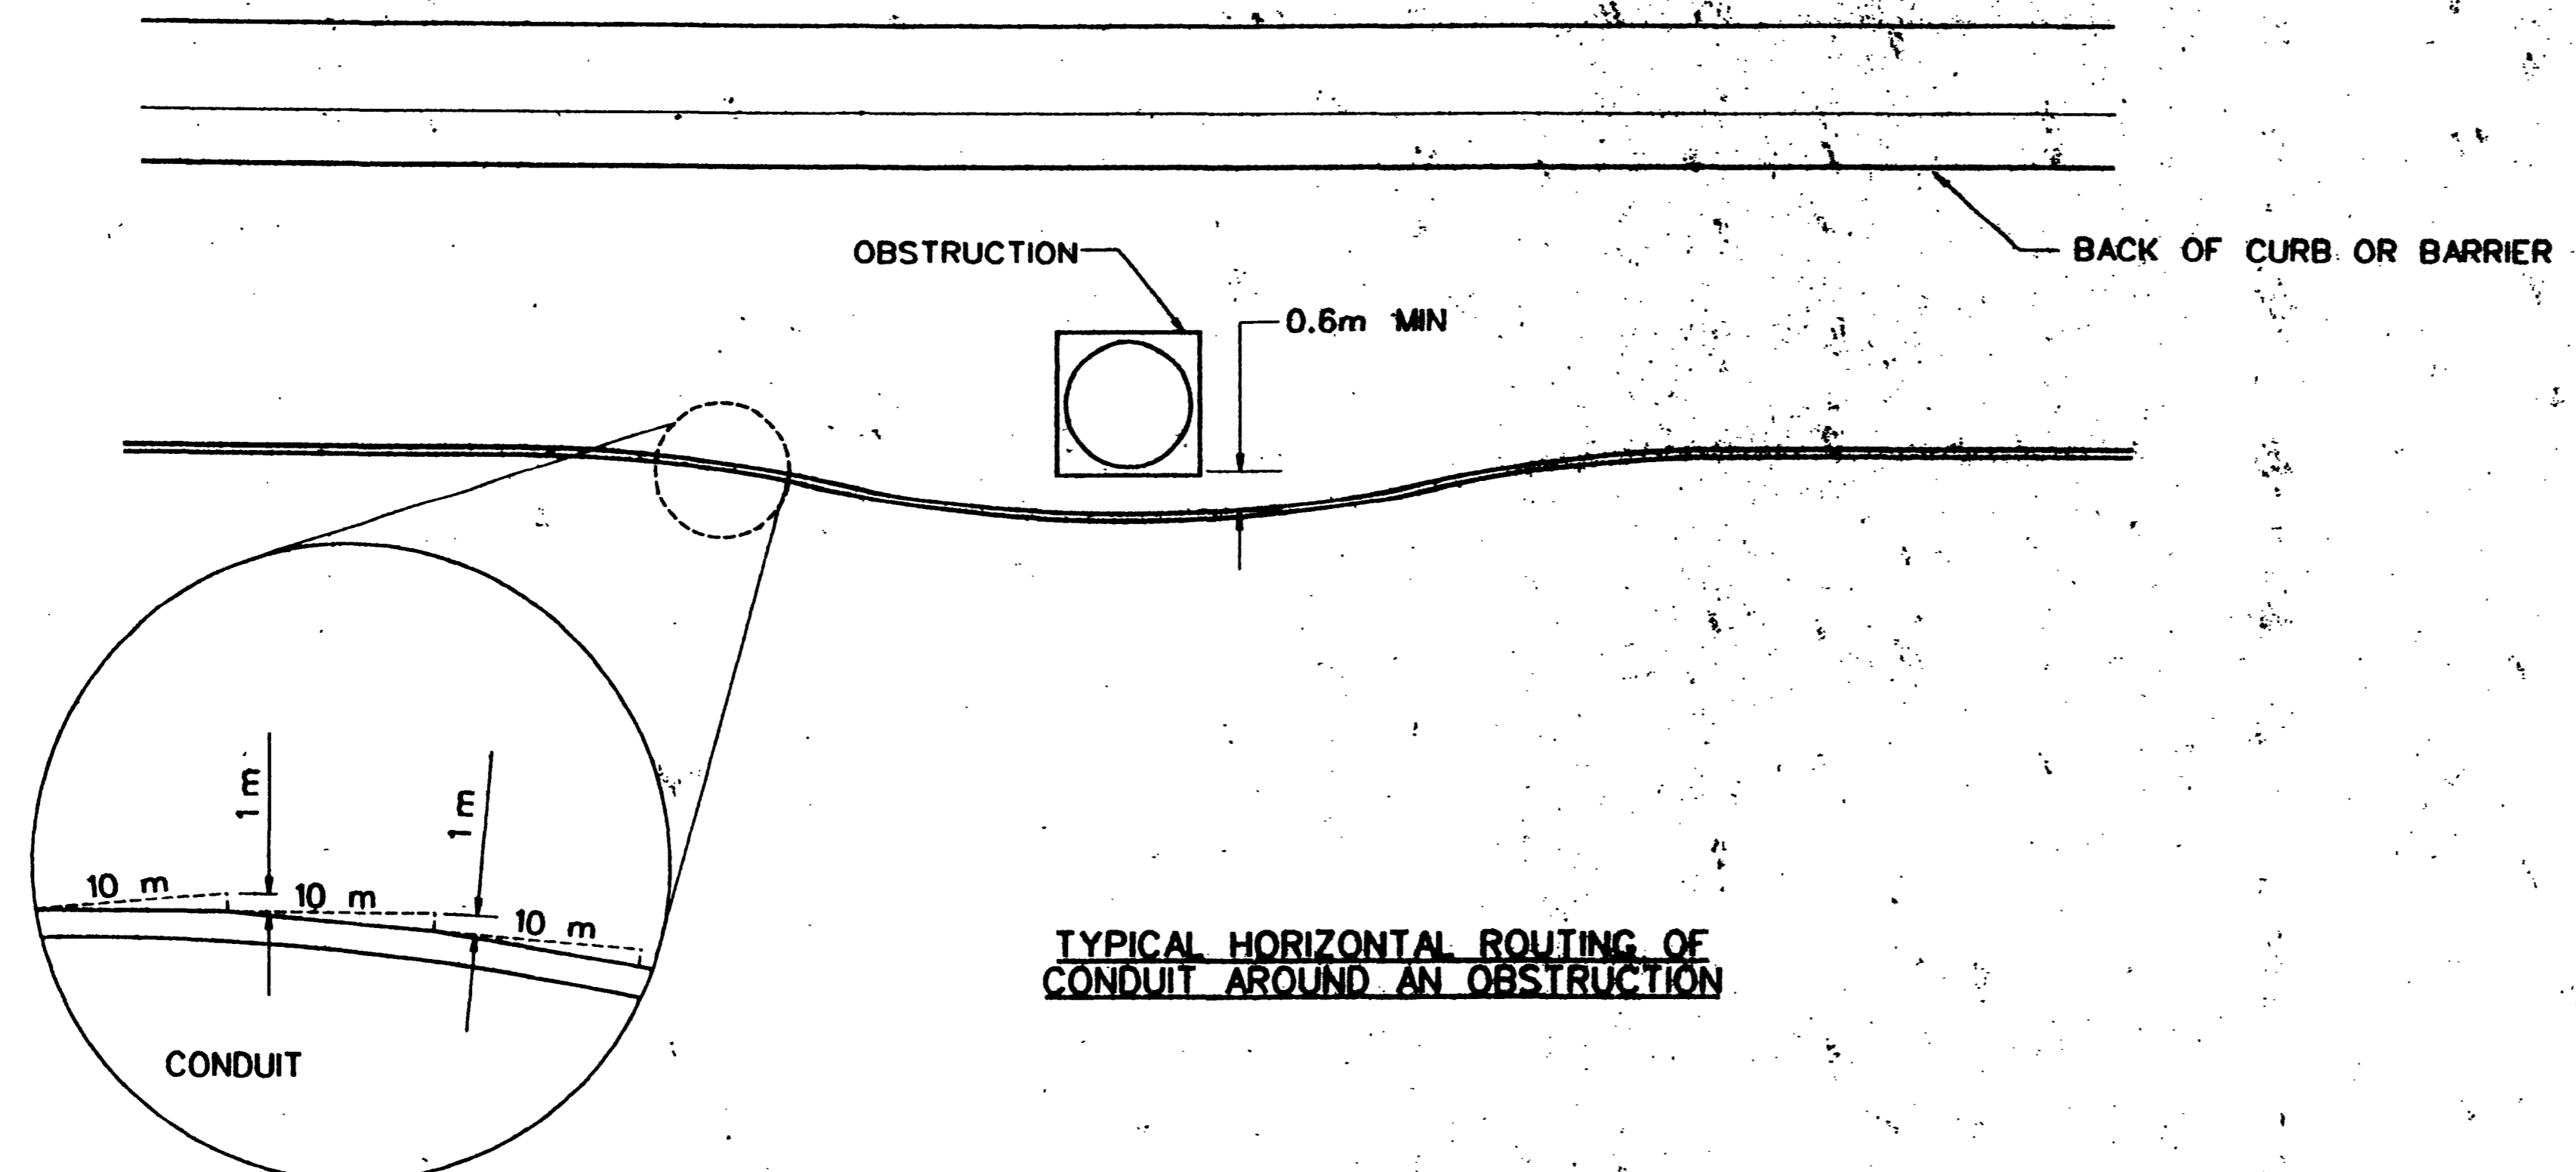

**NOTES:**

1. CONDUIT SHALL NOT EXCEED A 10:1 DEFLECTION IN THE HORIZONTAL OR VERTICAL DIRECTION.
2. CONDUIT SHALL BE ROUTED NO CLOSER THAN 0.6 m TO ANY OBSTRUCTION.
3. CORE DRILLING THROUGH AN OBSTRUCTION MAY BE USED AS AN ALTERNATIVE METHOD, SUBJECT TO ENGINEER'S APPROVAL.
4. BACKFILL UNDER FOOTER SHALL BE A CONCRETE SLURRY, PER NDOT STANDARDS.

DATE	
REVISIONS	
DESIGN BY	W.A.*
FULL SCALE 1:500	DATE
HALF SCALE 1:1000	DATE
FIELD BK.	
<b>DEPARTMENT OF PUBLIC WORKS</b> I-15 FREEWAY CHANNEL ITS INFRASTRUCTURE CONDUIT INSTALLATION AROUND OBSTRUCTION	
DRAWING NO.	IT-4