




WALL TYPE P 7
 SCALE: 1 1/2" = 1'-0"
 723-WALL-P

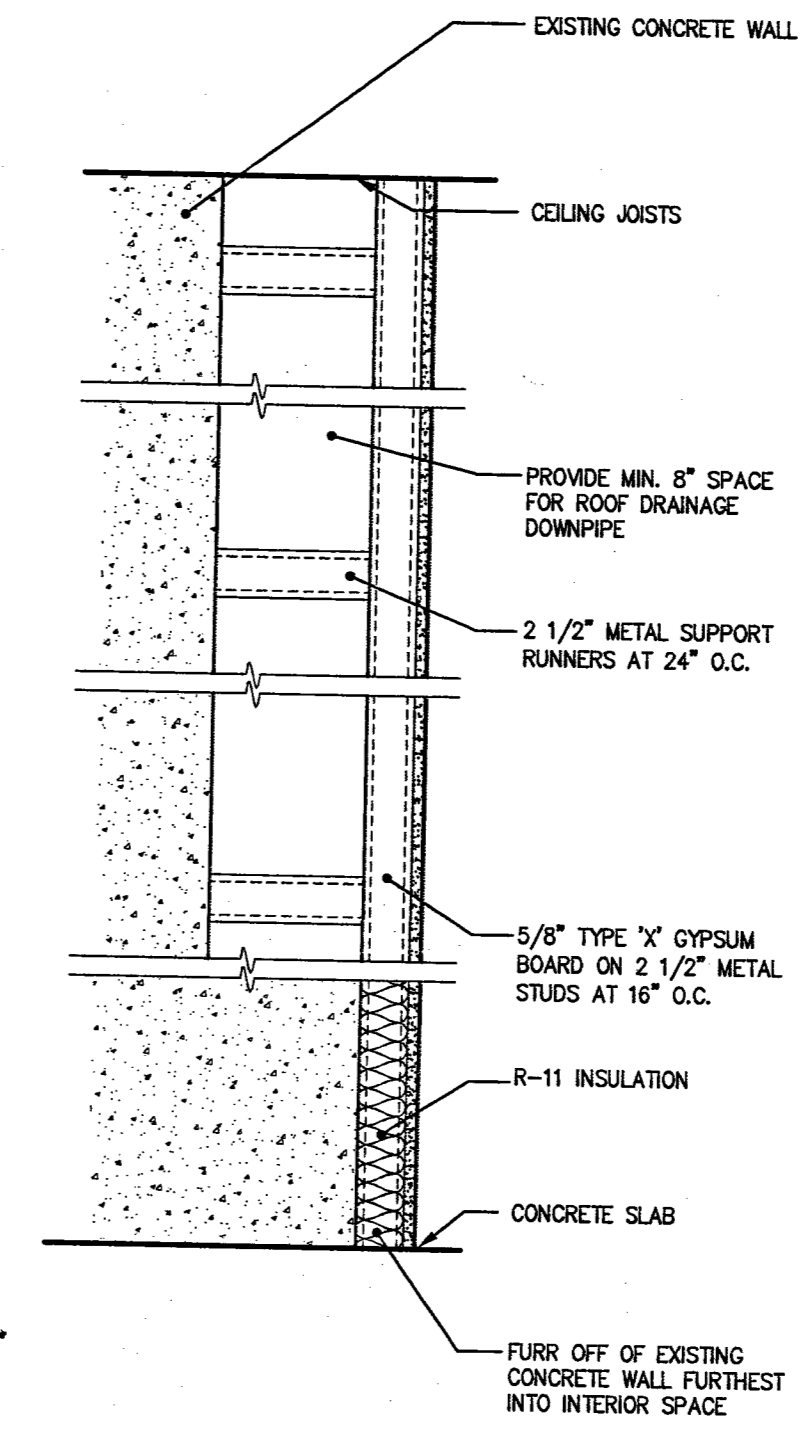

WALL TYPE L 3
 SCALE: 1 1/2" = 1'-0"
 723-WALL-L

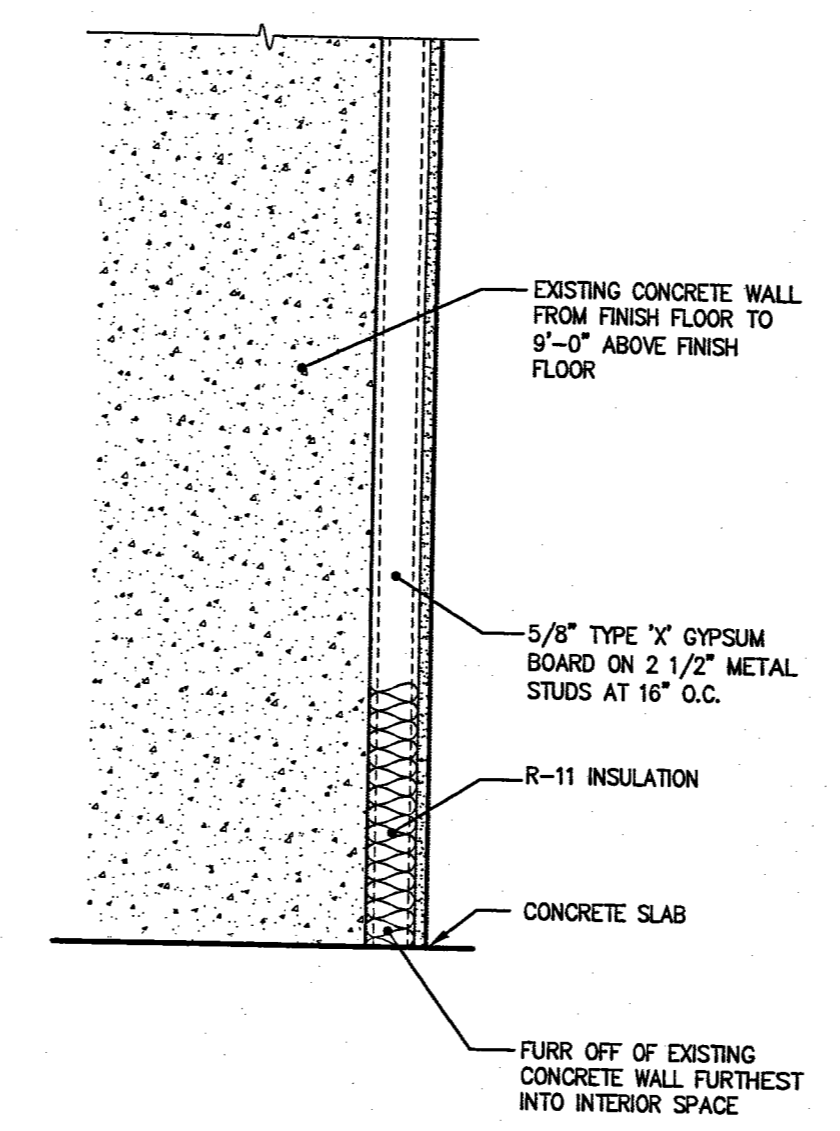

WALL TYPE M 5
 SCALE: 1 1/2" = 1'-0"
 723-WALL-M

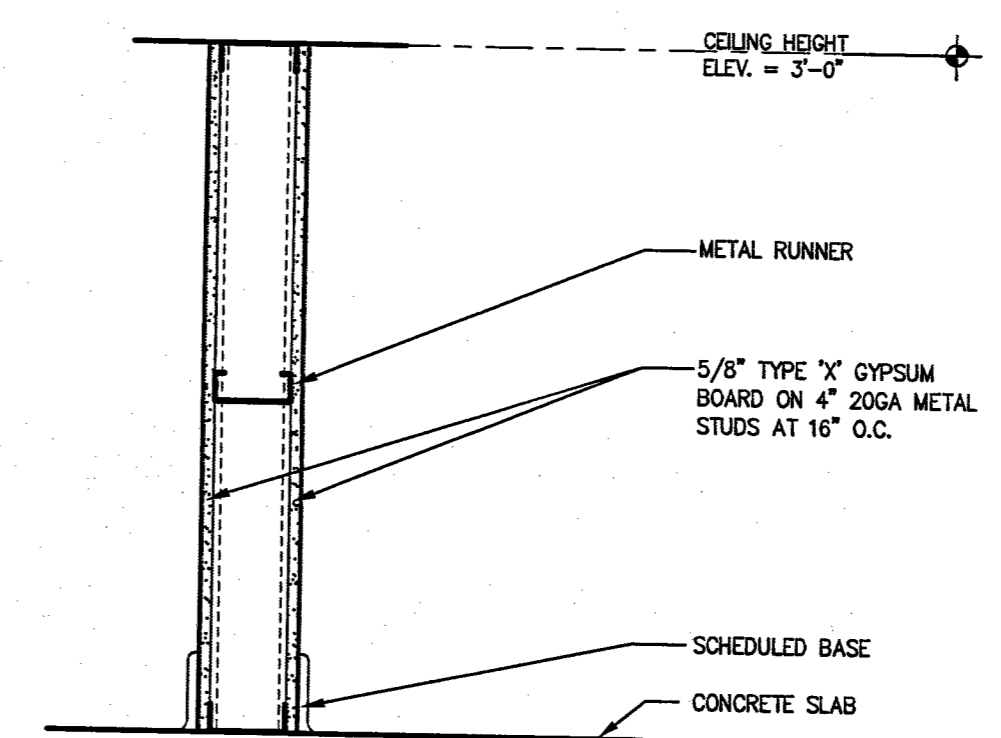

WALL TYPE K 1
 SCALE: 1 1/2" = 1'-0"
 723-WALL-K

CLV COMMENTS
14-0007

KCA ARCHITECTURE
445 SOUTH POLARIS AVENUE
LAS VEGAS, NEVADA 89101
WWW.KCAARCHITECTURE.COM
PHONE: 702-369-3669
FACSIMILE: 702-369-3669

HISTORICAL
HERITAGE ARCHITECTURE & PLANNING
PHONE: 88-258-7888

OK

VTHI
NEVADA
PHONE: 702-477-7790

STRUCTURAL
BARKER DROTTER ASSOCIATES
STRUCTURAL ENGINEERS
PHONE: 702-393-6000

**MEDICAL - PLUMBING - ELECTRICAL -
LIFE SAFETY - ACoustICAL - GENERAL BUILDING**
JBA CONSULTING ENGINEERS
PHONE: 702-362-6000

TRIAL LIGHTING & DESIGN
CDHM LIGHTING DESIGN GROUP
PHONE: 88-258-2323

LANDSCAPE
INZILIANO & ASSOCIATES
PHONE: 702-355-6000

COST ESTIMATING
FREDER HUNT
LEVITT & BAILEY
PHONE: 702-257-8558

ADA ACCESSIBILITY
EISENBERG AND ASSOCIATES
PHONE: 88-258-6462

**FIFTH STREET SCHOOL
REHABILITATION
BUILDING DEPARTMENT SUBMITTAL**

PLANS APPROVED
ARCHITECTURAL
Building & Safety Dept.
City of Las Vegas, Nevada
JCF/JAN 12 2007

Does Not Include: Electrical, Plumbing, Mechanical, Structural or On-Site Improvements Make No Change Without Approval Must be Not a Permit to Violate any Ordinance

PLANS APPROVED
STRUCTURAL
Building & Safety Dept.
City of Las Vegas, Nevada
JSM/JAN 05 2007

Does Not Include: Architectural, Electrical, Mechanical, Structural or On-Site Improvements Make No Change Without Approval Must be Not a Permit to Violate any Ordinance

1/5/07
STRUCTURAL
ONCY

REDEVELOPMENT AGENCY

**OWNER: CITY OF LAS VEGAS
DEPARTMENT OF PUBLIC WORKS
ARCHITECTURAL SERVICES**

BUILDING MAP

City of Las Vegas

WALL TYPES
DATE: 12/12/2006
SCALE: 1 1/2" = 1'-0"
SHEET NO: 5B-65E

A2.33

OWNERS AS INSTRUMENTS OF SERVICE ARE THE PROPERTY OF THE DESIGN PROFESSIONAL WHOSE SEALS OF CERTIFICATION APPEAR ON THE DRAWINGS AND REPRODUCTIONS IN WHOLE OR IN PART WITHOUT WRITTEN CONSENT IS STRICTLY PROHIBITED. COPIES OF THE DRAWINGS AND REPRODUCTIONS BEYOND THAT OF THE CLIENT MAY BE UTILIZED ONLY FOR OCCUPANCY OF THE PROJECT FOR WHICH THEY WERE PREPARED AND NOT FOR THE CONSTRUCTION OF ANY OTHER PROJECT. H. A. C. 823790

113280