


Call before you OVERHEAD 1-702-593-6111

Call before you Dig. 1-800-227-2600

**WZUNINO & ASSOCIATES**  
LANDSCAPE ARCHITECTURE - LAND PLANNING  
3791 South Jones Blvd., Las Vegas, Nevada 89146  
Phone: (702) 254-9390 Fax: (702) 254-9016 E-mail: jwz@wzassociates.com

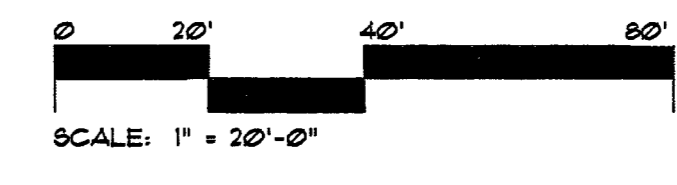

REVISIONS

CLV COMMENTS 1/4/07

**KCA**  
ARCHITECTS

4400 SOUTH POLARIS AVENUE  
LAS VEGAS, NEVADA 89103  
WWW.KCAARCHITECTS.COM  
TEL: (702) 367-8800  
FAX: (702) 367-3843

**HERITAGE ARCHITECTURE**  
CONSULTING ENGINEERS  
PHONE: 65-29-7888

**WTH**  
NEVADA  
PHONE: 702-477-7200

**BARKER DROTTER ASSOCIATES**  
STRUCTURAL ENGINEERS  
PHONE: 702-39-6600

**MEDICAL - PLUMBING - ELECTRICAL -**  
**MECHANICAL - ROOFING - GENERAL CONTRACTING**  
**SEA CONSULTING ENGINEERS**  
PHONE: 702-363-9300

**STAGE LIGHTING & DESIGN -**  
**CONCRETE LIGHTING DESIGN GROUP**  
PHONE: 88-35-3333

**LANDSCAPE -**  
**JWZUNINO & ASSOCIATES**  
PHONE: 702-254-9390

**COST ESTIMATING -**  
**RIDER HUNT**  
**LEVITT & BAILEY**  
PHONE: 702-477-4688

**ADA ACCESSIBILITY**  
**ENDELMAN AND ASSOCIATES**  
PHONE: 95-38-9462




**FIFTH STREET SCHOOL**  
**REHABILITATION**  
BUILDING DEPARTMENT SUBMITTAL

REVISED  
12-2-2006



**CITY OF LAS VEGAS**  
**REDEVELOPMENT AGENCY**

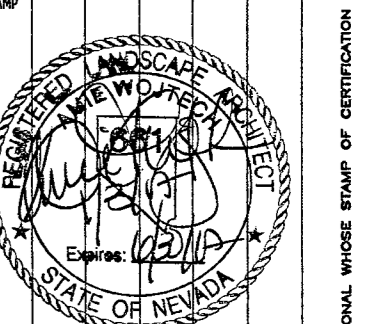

OWNER: CITY OF LAS VEGAS  
DEPARTMENT OF PUBLIC WORKS  
ARCHITECTURAL SERVICES

400 EAST STEWART AVENUE  
LAS VEGAS, NEVADA 89103  
PHONE: (702) 225-8535  
FAX: (702) 388-4846  
TDD: (702) 388-6108

FILE NO: DIMENSION PLAN  
DATE: 12/12/2006  
SCALE: 1" = 20'-0"

CLV DRG NO

**L2.01**