

**CEILING NOTES**

KEY	DESCRIPTION
C1.	GYPSUM BOARD CEILING
C2.	EXPOSED TO STRUCTURE ABOVE
C3.	GYPSUM BOARD SOFFIT
C4.	4'-0" X 4'-0" ACOUSTICAL PANEL SYSTEM SEE DETAIL 5/A3.11
C5.	EXISTING SKYLIGHTS TO BE RESTORED SEE DETAIL 5/A3.12
C6.	AREA FOR NEW ACCESS HATCH. SEE DETAIL 10/A9.01
C7.	COORDINATE WITH STRUCTURAL DRAWINGS PENDANT LIGHTS - REFER TO ELECTRICAL DRAWINGS
C8.	MOUNTED WALL LIGHT.
C9.	PROJECTOR
C10.	SOFFIT-MOUNTED VIEWING SCREEN. MECHO-SHADE.
C11.	NOT USED
C12.	NEW LIGHT FIXTURE IN ATTIC - COORDINATE WITH ELECTRICAL DRAWINGS
C14.	TRACK LIGHTING - N.I.C.


**CEILING LEGEND**

	COMPACT FLUORESCENT LIGHT FIXTURE
	FLUORESCENT LIGHT FIXTURE
	FLUORESCENT LIGHT FIXTURE SURFACE
	EMERGENCY LIGHT FIXTURE
	TRACK LIGHTING SYSTEM
	FLUORESCENT LIGHT FIXTURE
	EXIT SIGN
	PENDANT LIGHT
	SUPPLY AIR REGISTER
	RETURN AIR GRILLE
	EXHAUST FAN
	SPEAKER
	FIRE ALARM CHIME
	SMOKE DETECTOR
	PROTECTOR

**GENERAL NOTES**

- ALL LIGHTING FIXTURES AND CEILINGS THROUGHOUT. NEW GYPSUM BOARD CEILING SHALL BE ATTACHED TO UNDERSIDE OF WOOD JOISTS. VERIFY CEILING HEIGHTS IN FIELD.
- REFER TO MECHANICAL AND ELECTRICAL DRAWINGS FOR TYPE OF FIXTURE OR DIFFUSER.
- INSTALL PROJECTOR PER MANUFACTURER RECOMMENDATIONS.

**BUILDING MAP**

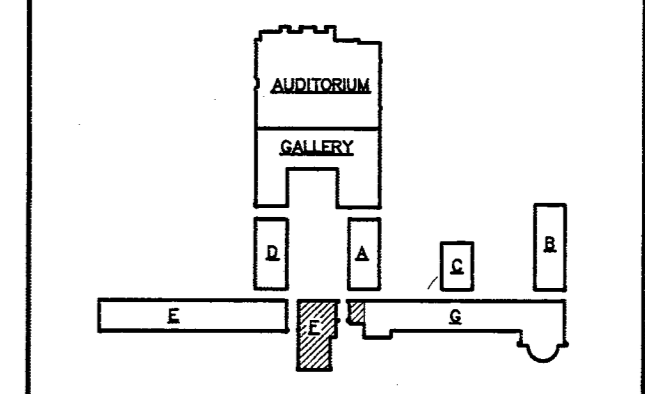

**OWNER COMMENTS**  
2-8-2007

**CONSULTANT**  
**KCA ARCHITECTURE**  
400 EAST STEWART AVENUE  
LAS VEGAS, NEVADA 89101  
PHONE: (702) 259-8833  
FAX: (702) 384-4846  
WWW.KCAARCHITECTURE.COM

**HERITAGE ARCHITECTURE & PLANNING**  
PHONE: 951-27-7188

**CONTRACTOR**  
CM -  
VTH  
NEVADA  
PHONE: 702-972-7558

**STRUCTURAL**  
BARKER DROTTER ASSOCIATES  
STRUCTURAL ENGINEERS  
PHONE: 702-25-4000

**MECHANICAL - PLUMBING - ELECTRICAL**  
LIFE SAFETY - ACCIDENTAL - GENERAL CONTRACTING  
JBA CONSULTING ENGINEERS  
PHONE: 702-25-1508

**STAIR LIGHTING & DESIGN**  
CDM LIGHTING DESIGN GROUP  
PHONE: 702-25-1508



**LANDSCAPE**  
JWZUNINO & ASSOCIATES  
PHONE: 702-25-1508

**COST ESTIMATING**  
ENDER HENRY  
LEVETT & BAILEY  
PHONE: 702-25-4888

**ADA ACCESSIBILITY**  
EDELMAH AND ASSOCIATES  
PHONE: 202-337-4462



FIFTH STREET SCHOOL  
REHABILITATION  
BUILDING DEPARTMENT SUBMITTAL

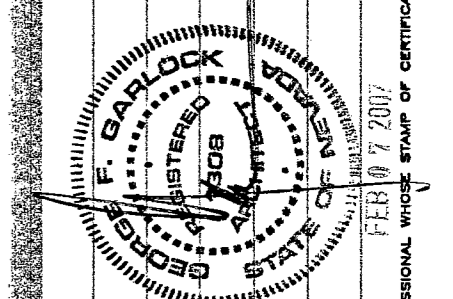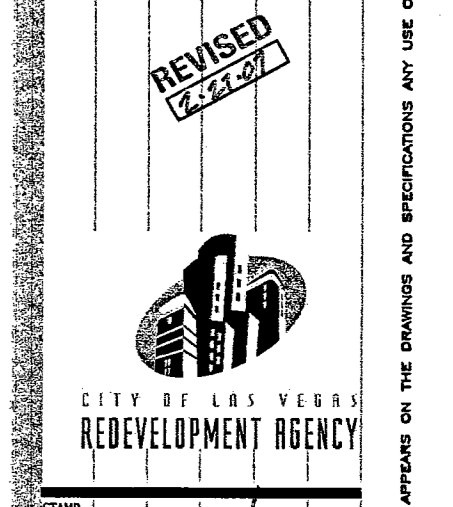

OWNER: CITY OF LAS VEGAS  
DEPARTMENT OF PUBLIC WORKS  
ARCHITECTURAL SERVICES

400 EAST STEWART AVENUE  
LAS VEGAS, NEVADA 89101  
PHONE: (702) 259-8833  
FAX: (702) 384-4846  
T: 702

PROJECT:  
REDEVELOPMENT RCP  
DATE:  
12/12/2006  
SCALE:  
1/4" = 1'-0"  
SHEET NO:  
513-65E

**A3.06**

RECEIVED  
FEB 08 2007  
CITY OF LAS VEGAS  
BUILDING DEPT.

PLANS APPROVED  
ARCHITECTURAL  
BUILDING DEPARTMENT  
CITY OF LAS VEGAS  
FEB 09 2007