
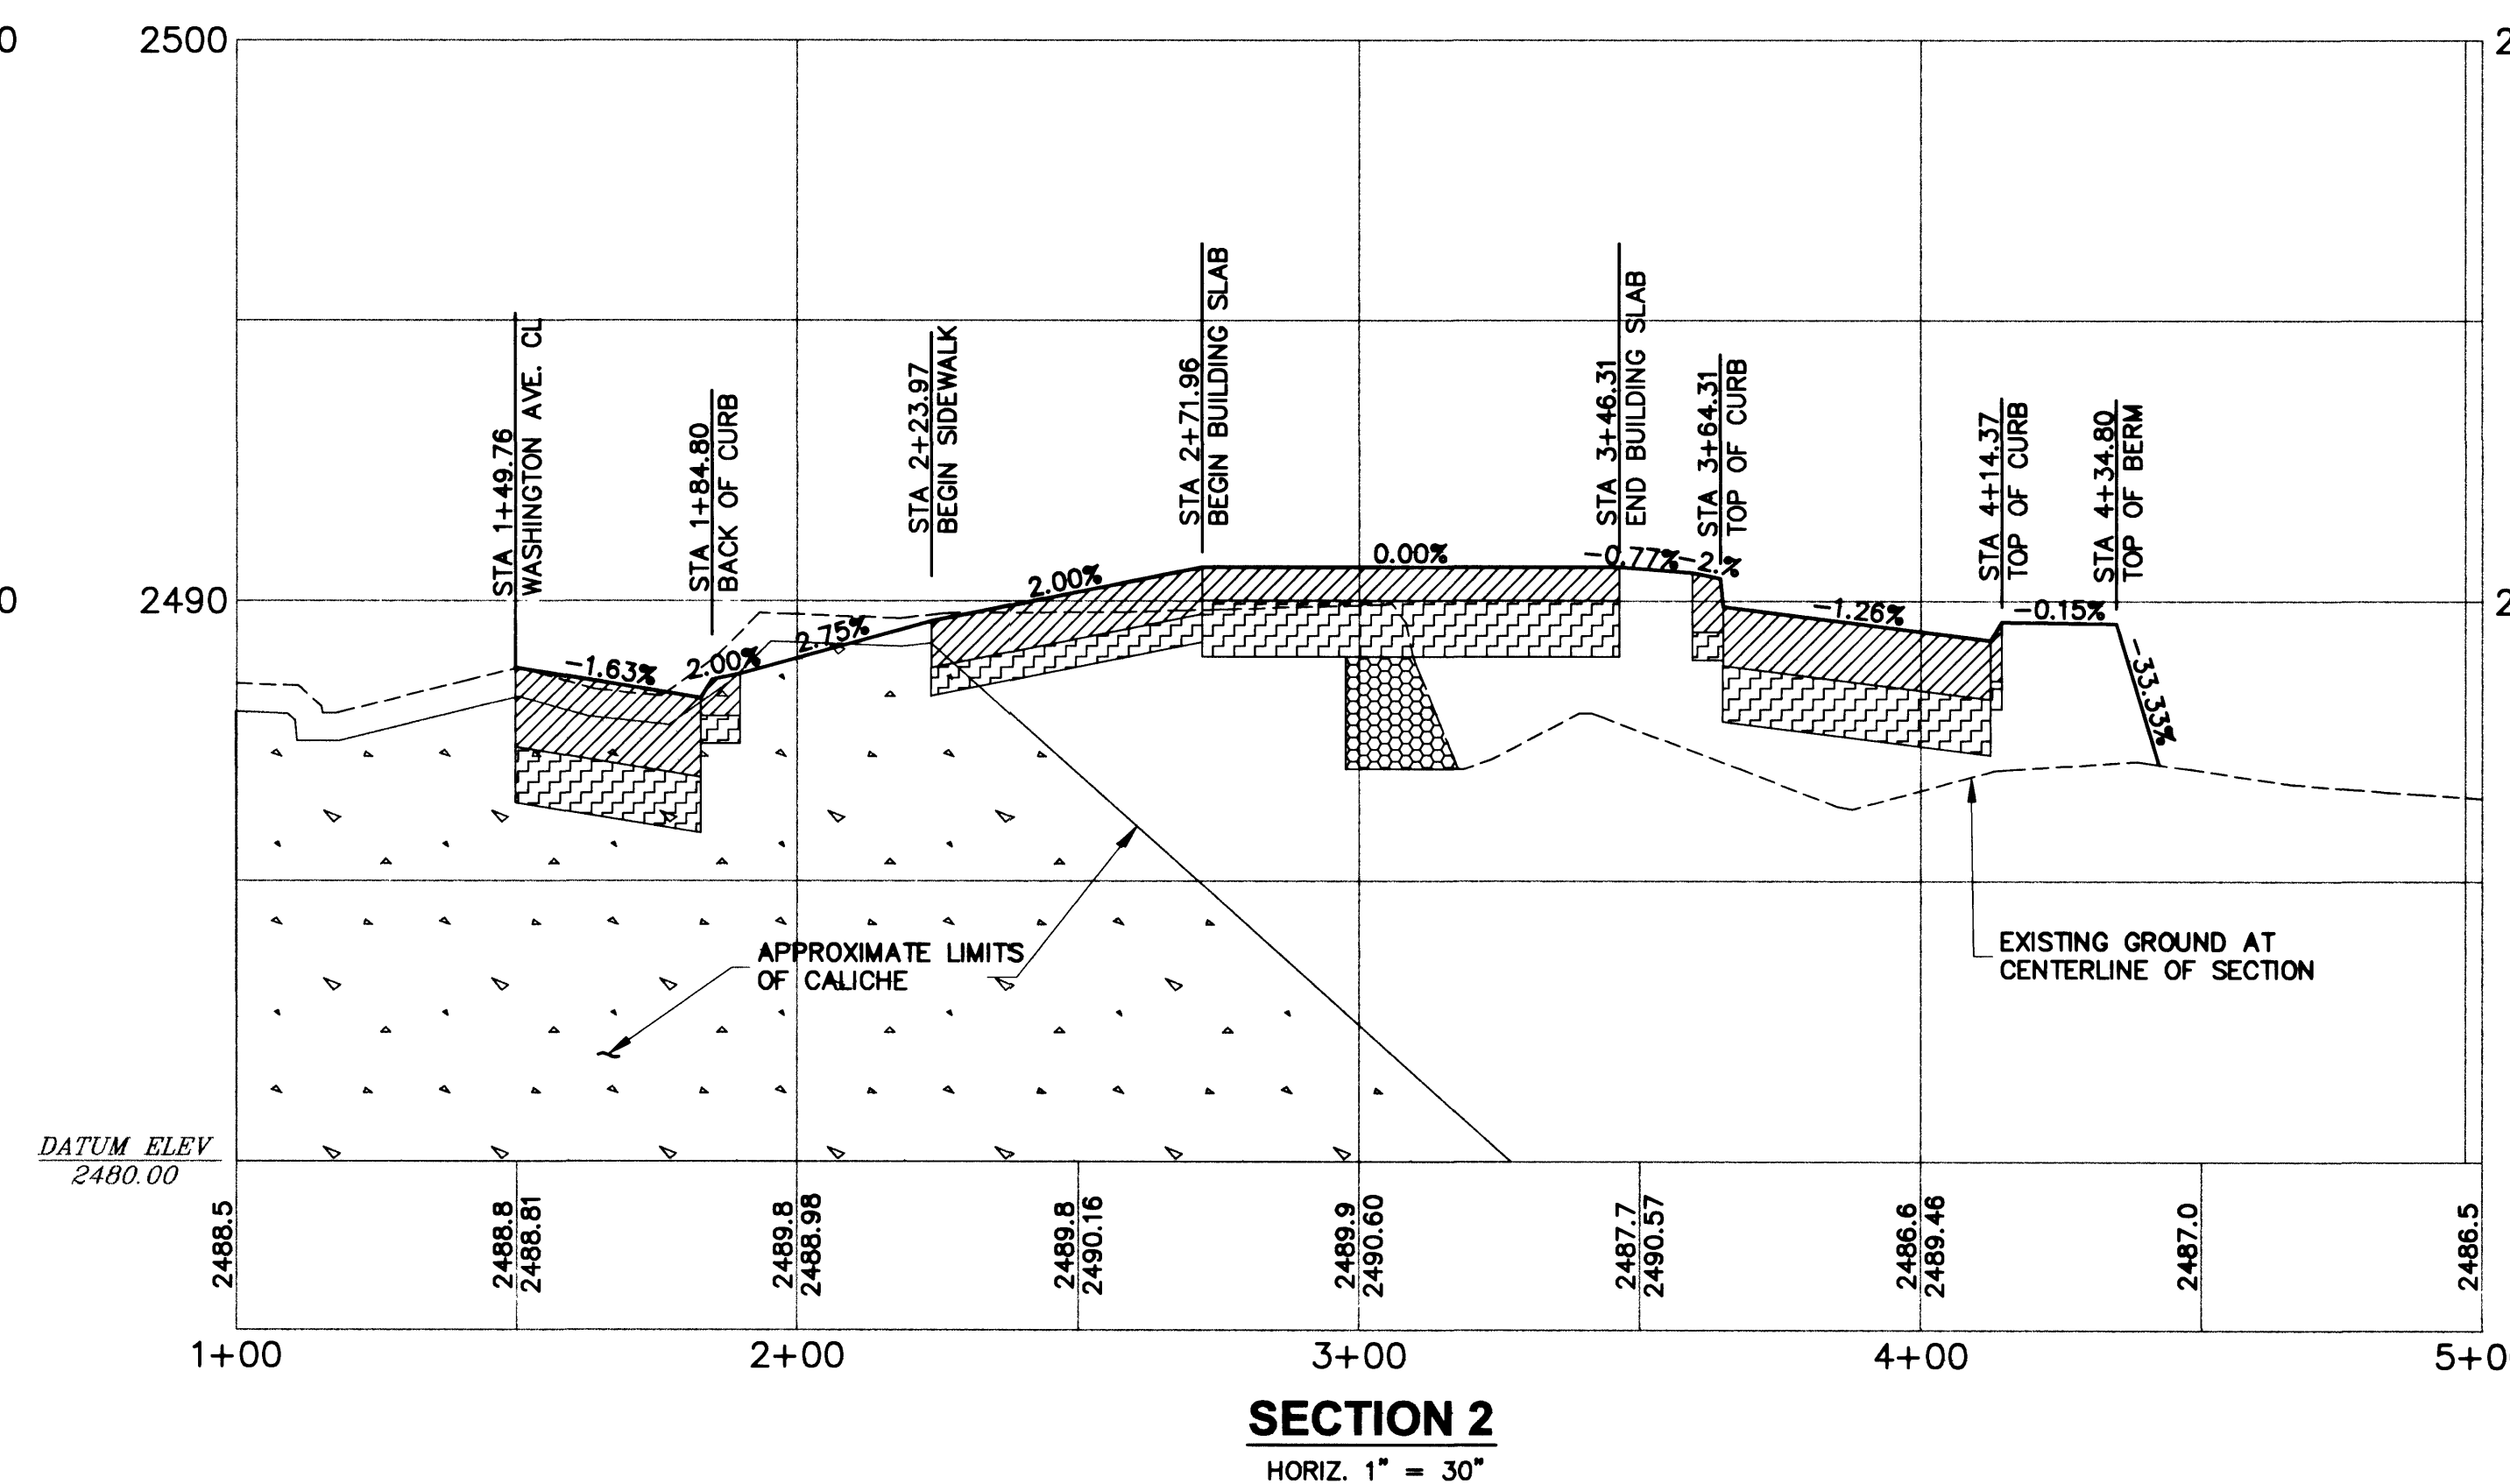
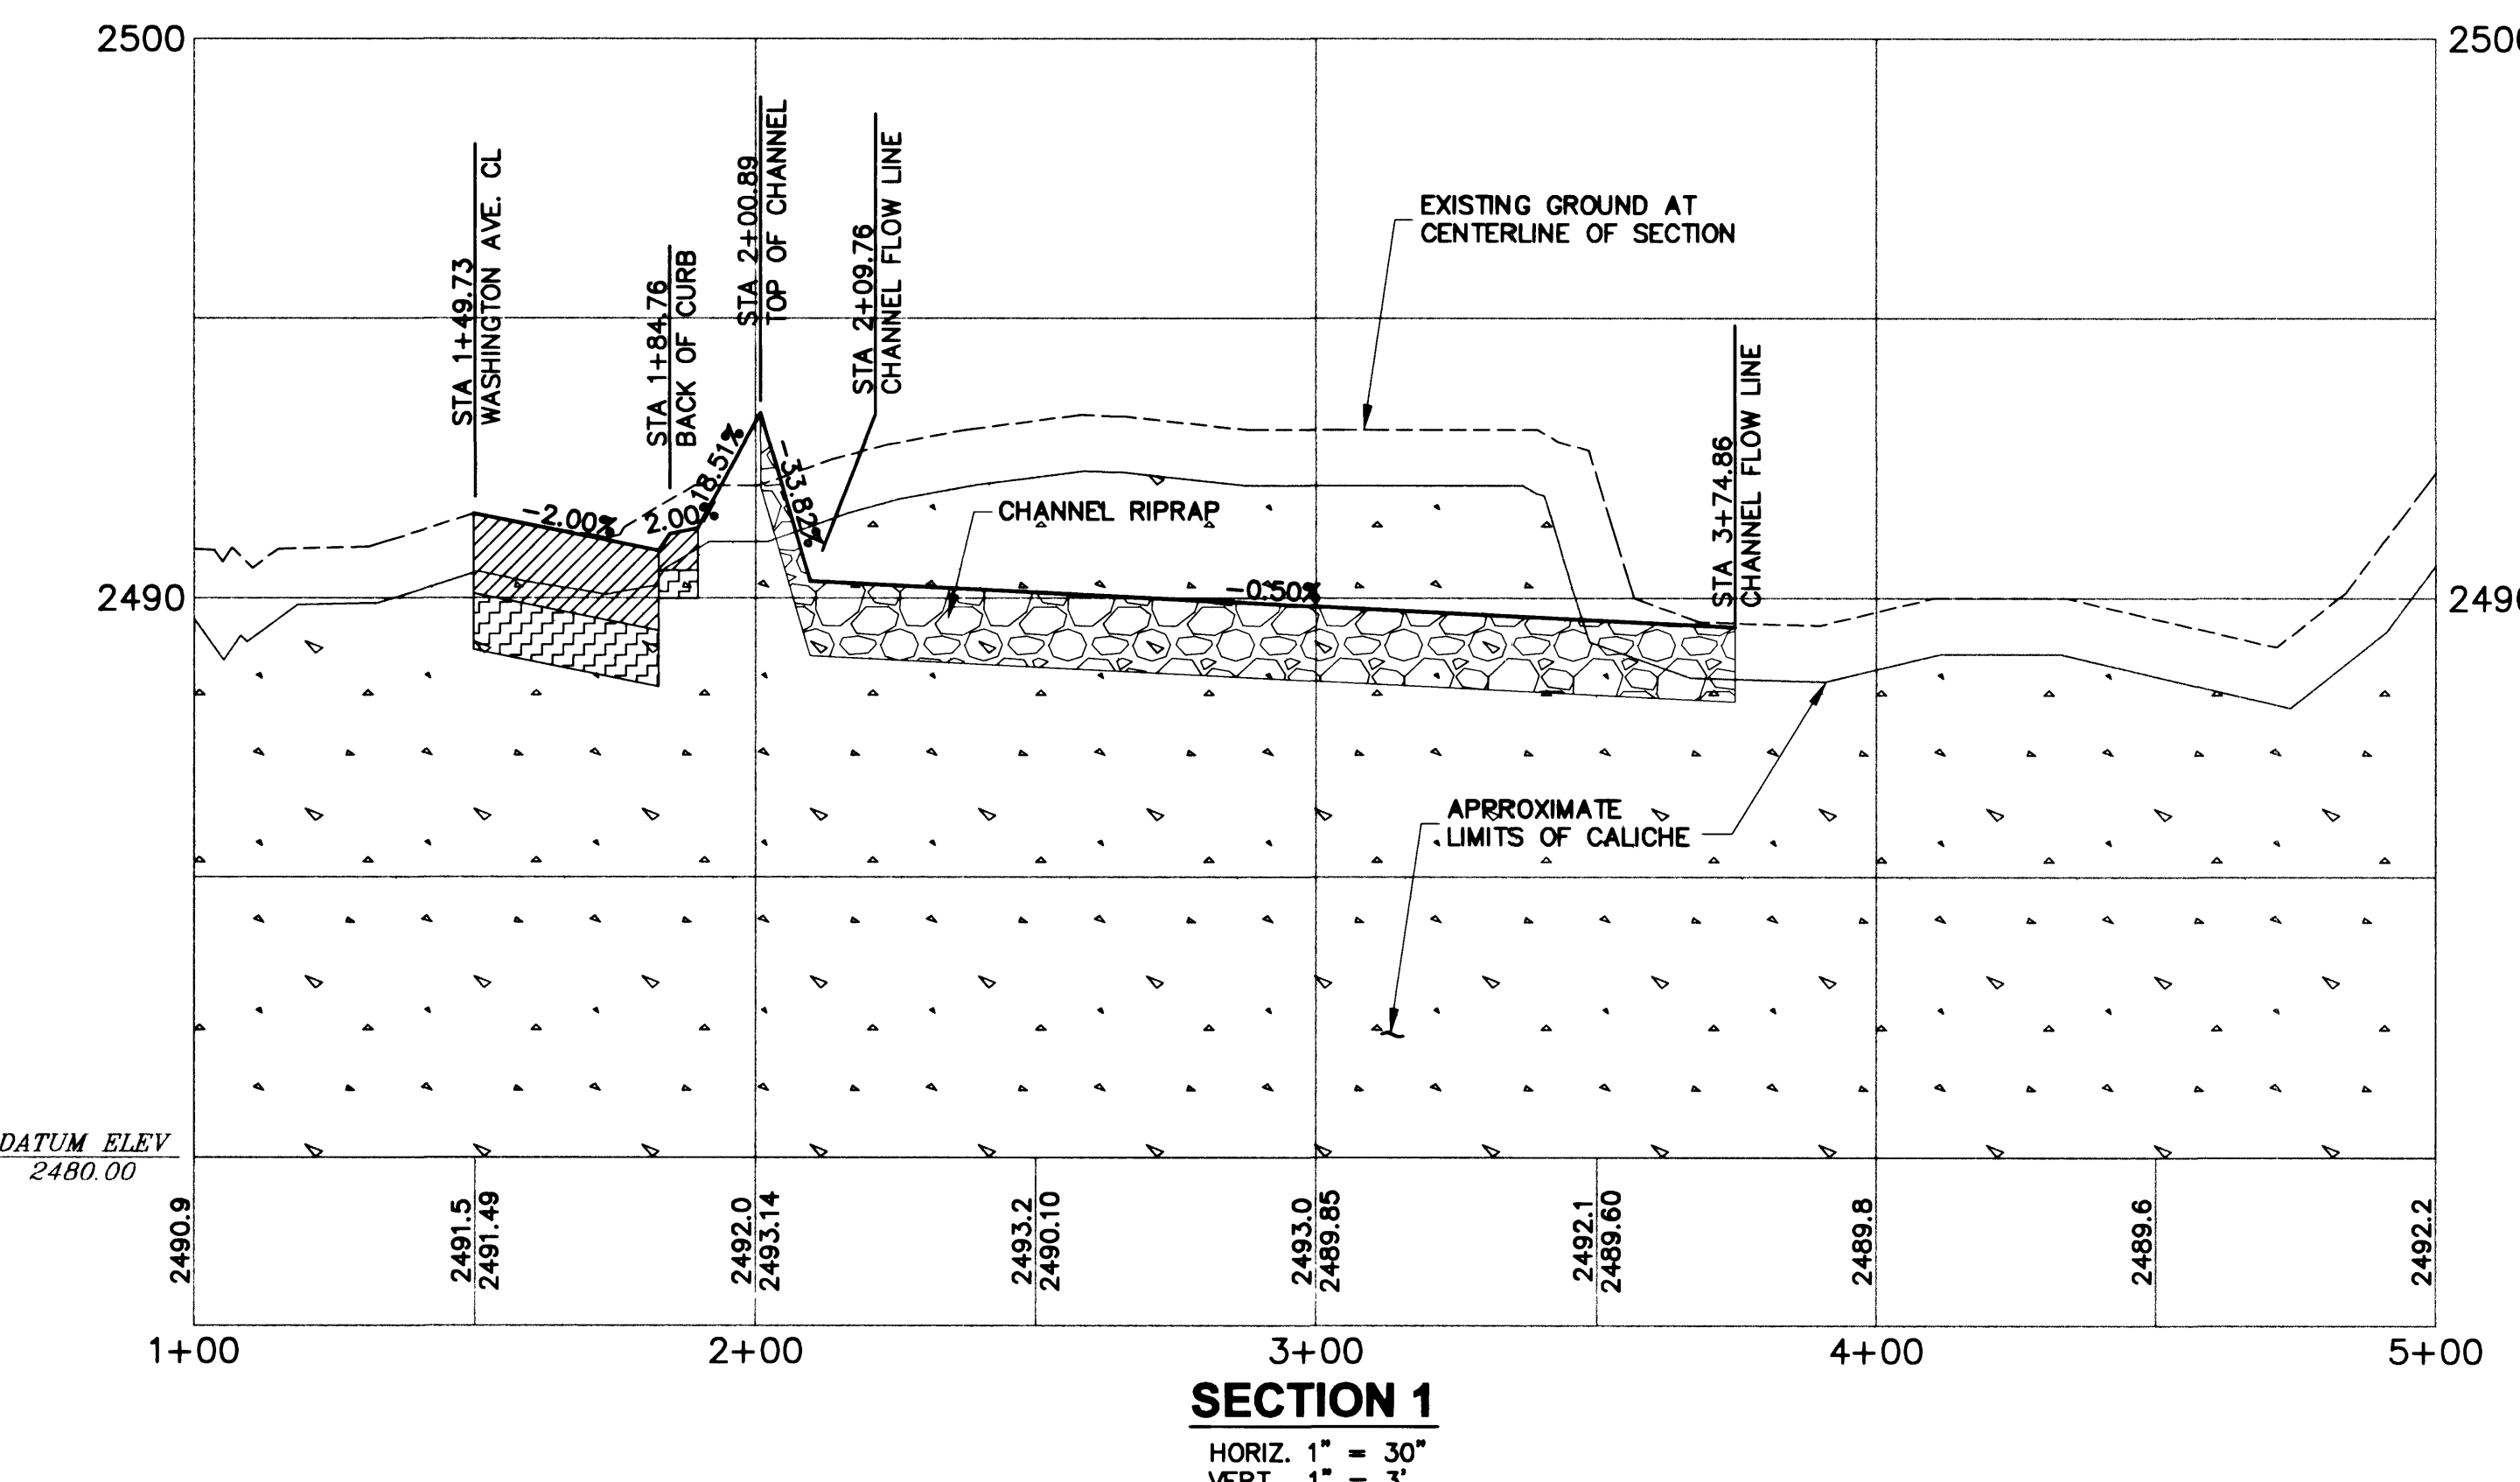
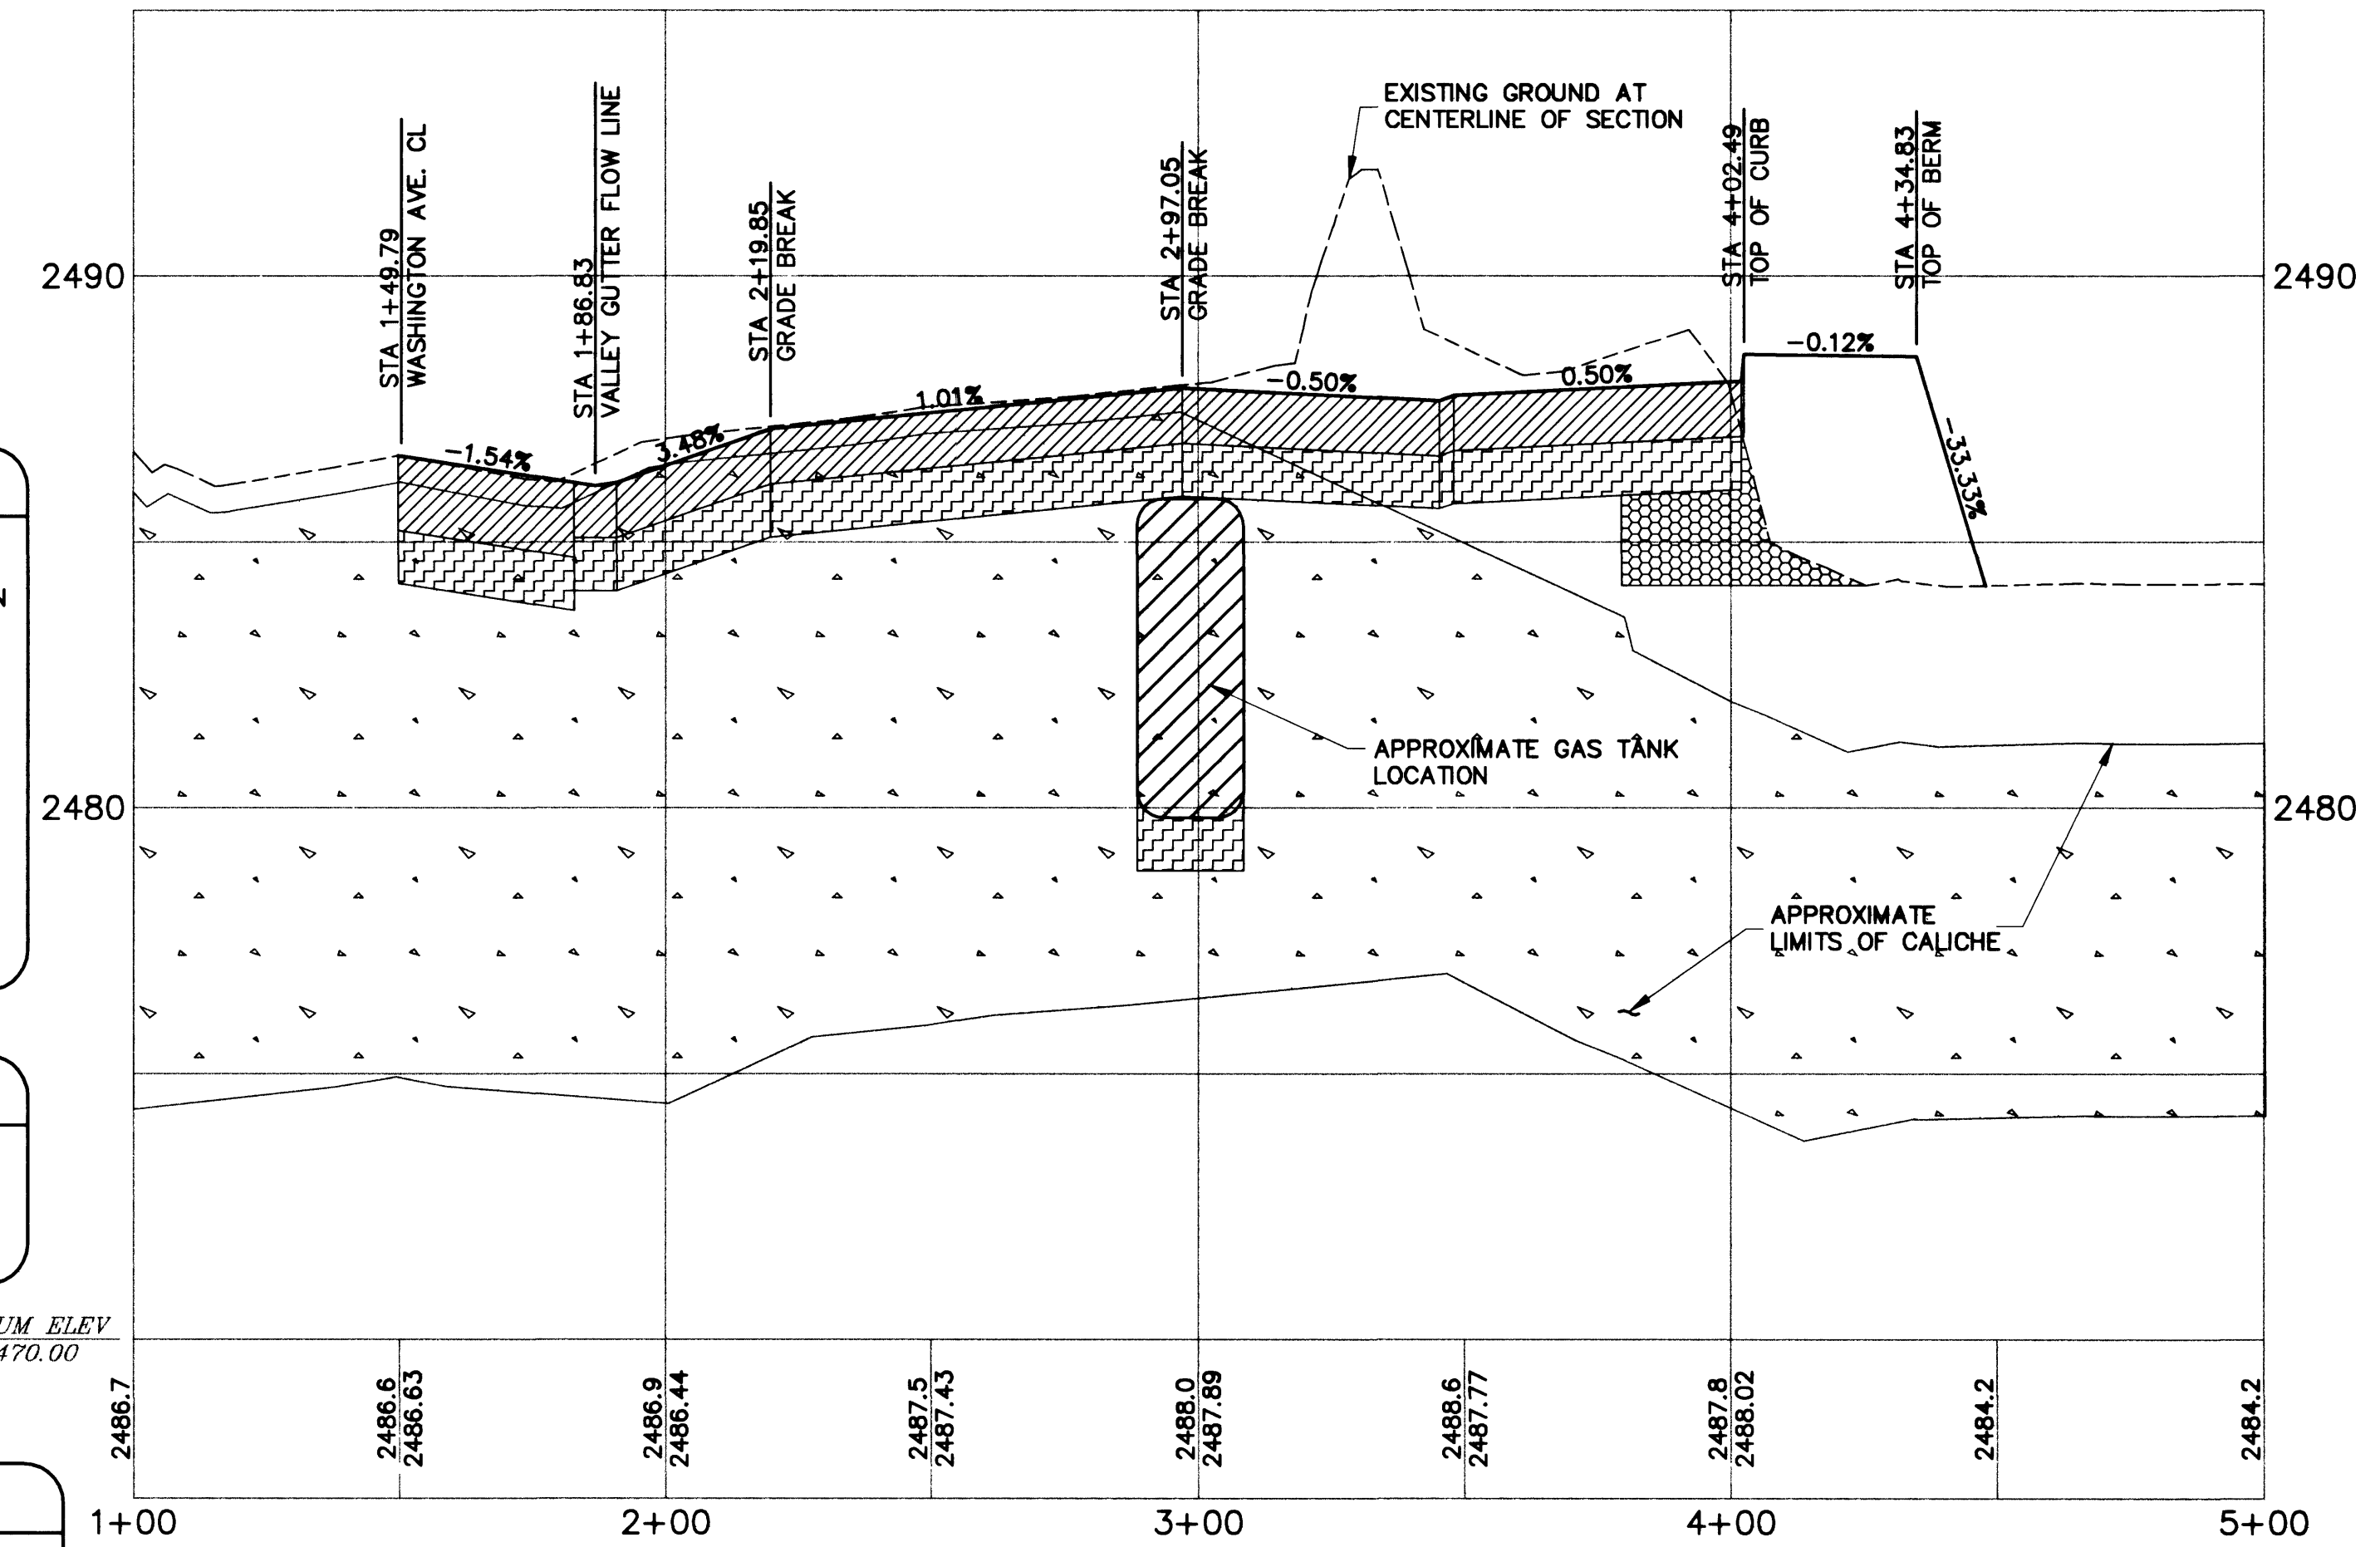


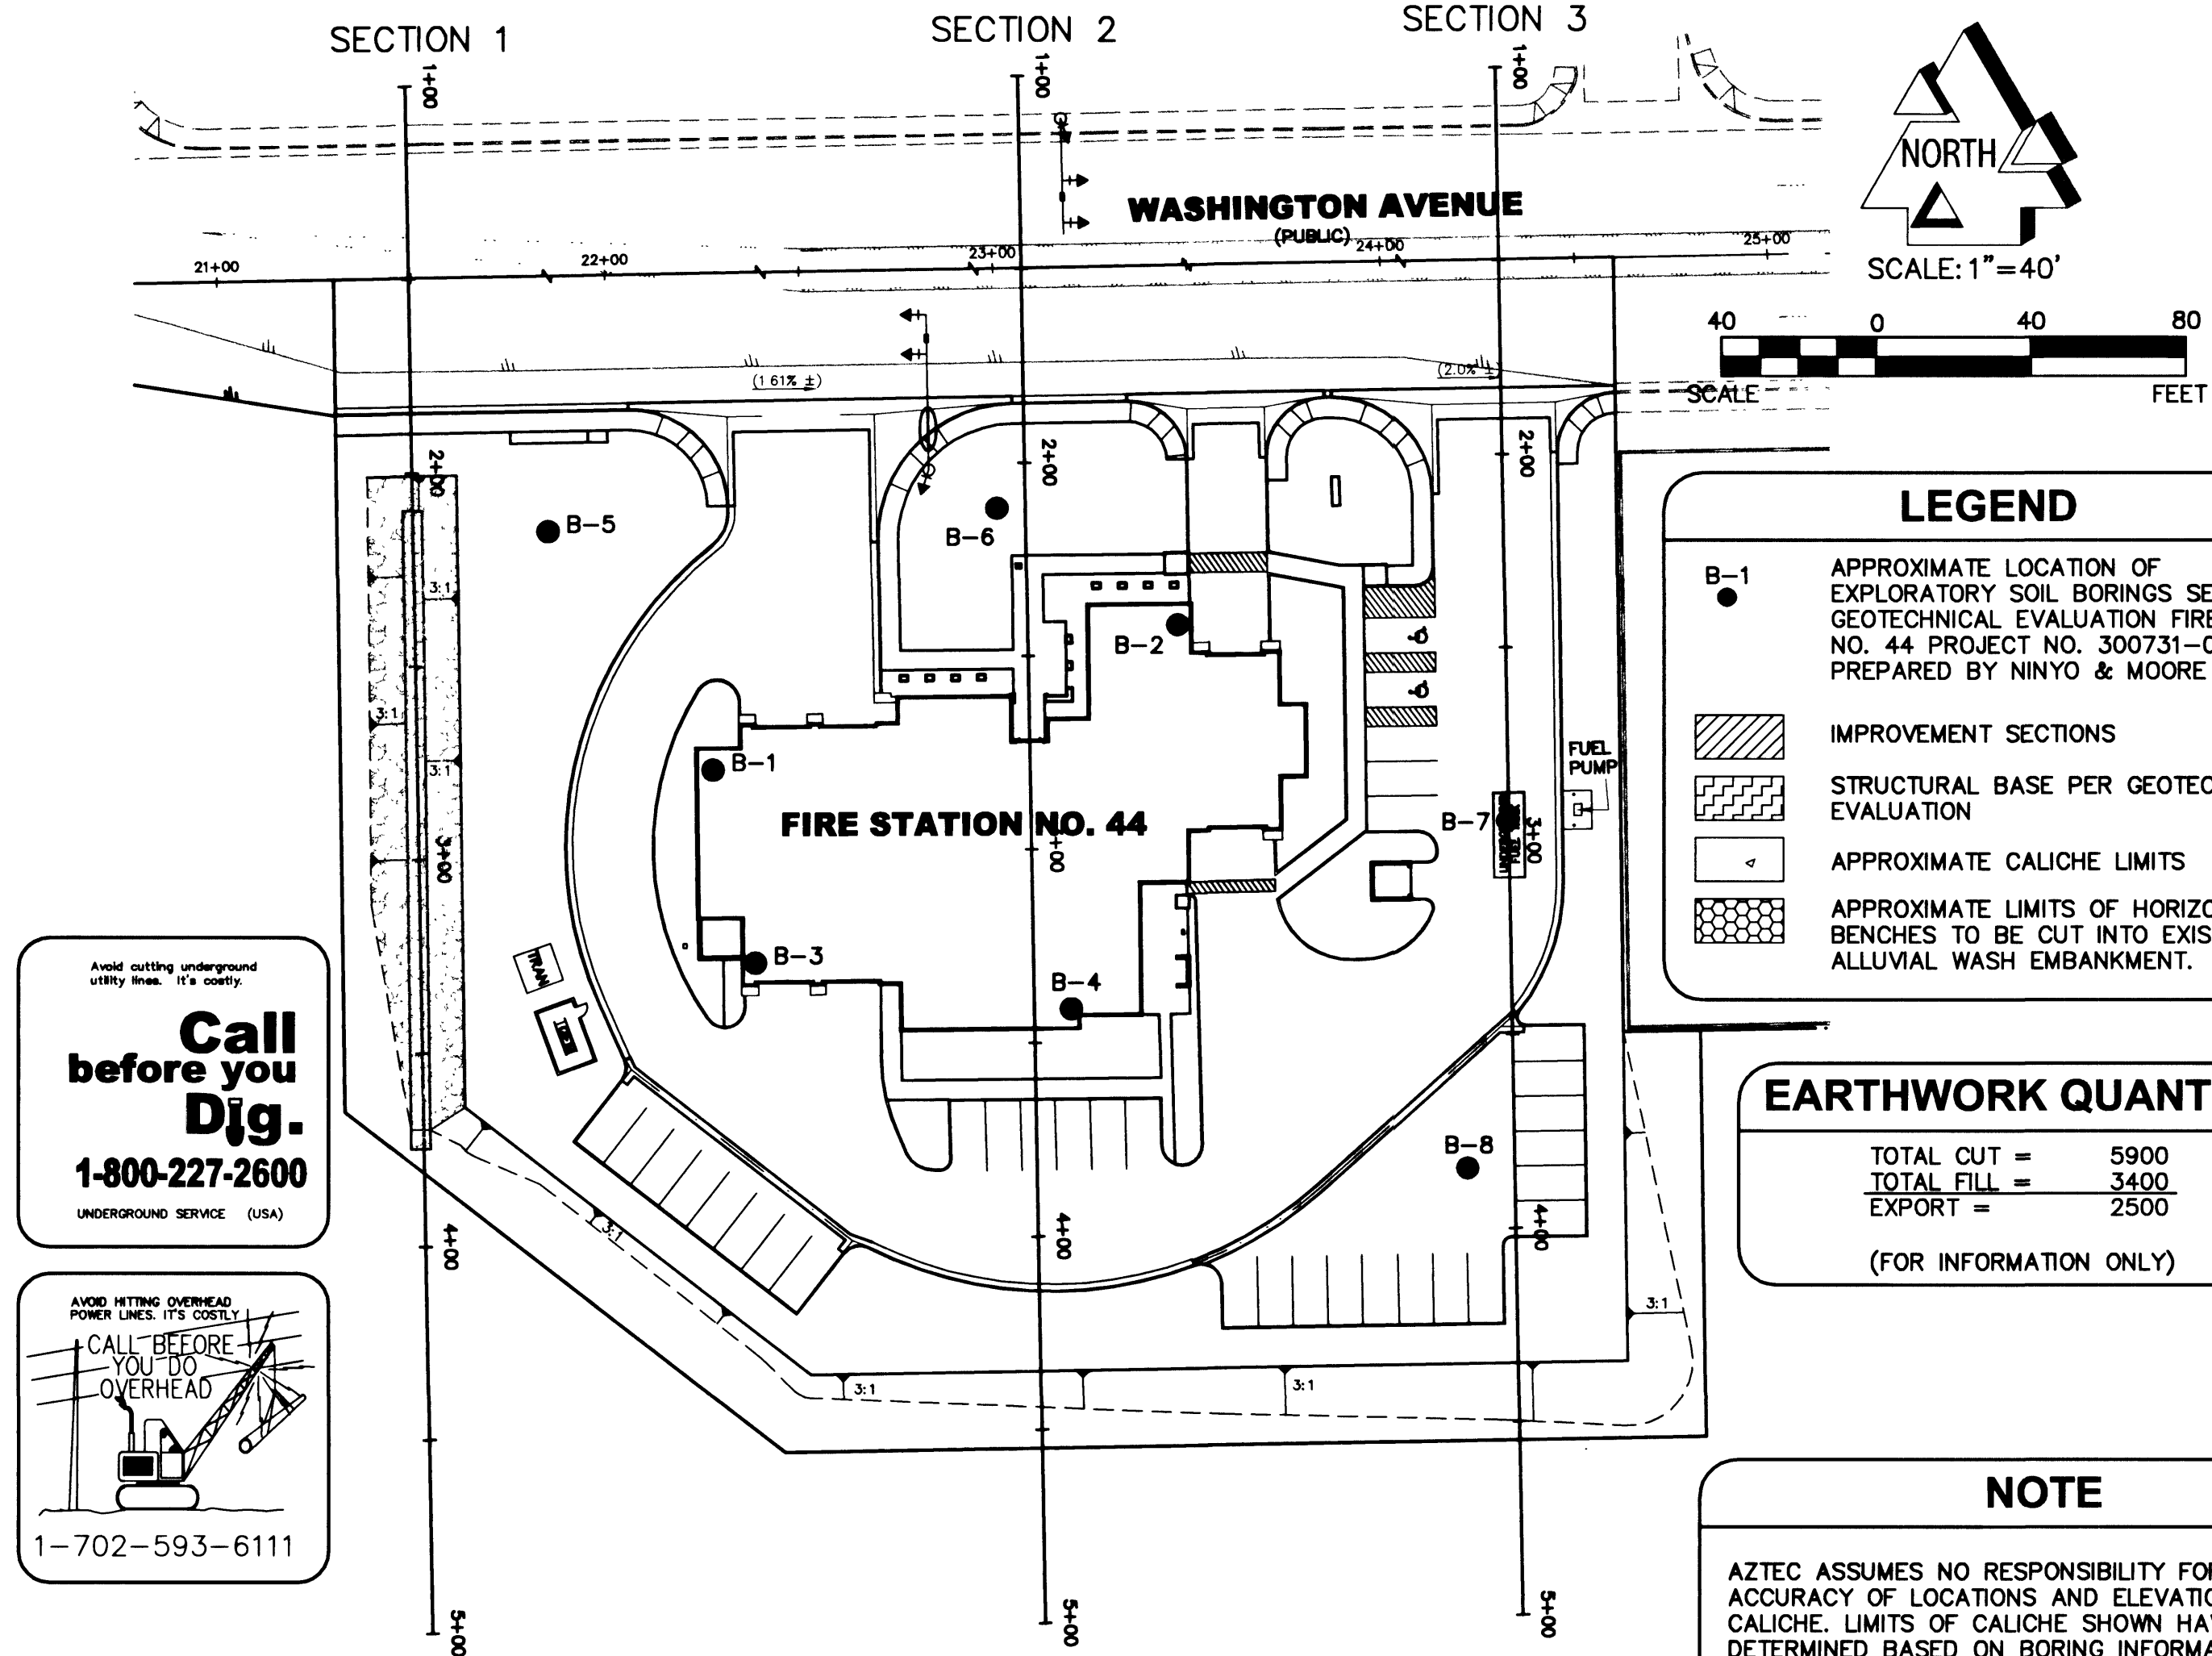

PROJ NO:	AZ01002
DESIGN:	RAC/LG
DATE:	09/26/01
SCALE:	AS SHOWN
FILE:	FS44_SECT

AZTEC ENGINEERING
3320 N. Buffalo Dr. # 108, Las Vegas, NV 89129
Tel (702) 396-3426 Fax (702) 396-3758
Email: aztec@azteceng.com

CITY OF LAS VEGAS
FIRE STATION NO. 44
SITE SECTIONS

SHEET
C-19
19 OF 20 SHEETS
CLV DRAWING NO.
630.97