



Door Schedule

Door No.	Size	Rating	Type	Material	Finish	Hardware		Frame	Rating	Material	Finish	Details			
						No.	Additional Notes					Head	Jamb	Jamb	Thrd.
101	3'-0" X 7'-0" X 1 3/4"		B	SCUD	② IP-2	1	SEE DOOR NOTES, THIS PAGE			HM	IP-1	4/A1	4/A1	4/A1	
102A	3'-0" X 7'-0" X 1 3/4"		C	SCUD	② IP-2	2	SEE DOOR NOTES, THIS PAGE			HM	IP-1	4/A1	4/A1	4/A1	
102B	3'-0" X 7'-0" X 1 3/4"		F	ALUM.	② IP-2	3	STOREFRONT DOOR W/ TEMP. GLASS			ALUM.	IP-1	11/A1	2/A1	2/A1	②
103	3'-0" X 7'-0" X 1 3/4"		C	SCUD	② IP-2	4	SEE DOOR NOTES, THIS PAGE			HM	IP-1	4/A1	4/A1	4/A1	
105	3'-0" X 7'-0" X 1 3/4"		C	SCUD	② IP-2	5	SEE DOOR NOTES, THIS PAGE			HM	IP-1	4/A1	4/A1	4/A1	
106	3'-0" X 7'-0" X 1 3/4"		C	SCUD	② IP-2	6	SEE DOOR NOTES, THIS PAGE			HM	IP-1	4/A1	4/A1	4/A1	
106A	3'-0" X 7'-0" X 1 3/4"		C	SCUD	② IP-2	7	SEE DOOR NOTES, THIS PAGE			HM	IP-1	4/A1	4/A1	4/A1	
107	3'-0" X 7'-0" X 1 3/4"		D	HM	IP-3	8	LOUVER, SEE MECH. DIAG.			HM	IP-1	3/A1	3/A1	3/A1	
108	3'-0" X 7'-0" X 1 3/4"		D	HM	IP-3	9	LOUVER, SEE MECH. DIAG.			HM	IP-1	3/A1	3/A1	3/A1	
109	3'-0" X 7'-0" X 1 3/4"		G	HM	IP-3	10	SEE DOOR NOTES, THIS PAGE			HM	IP-1	3/A1	3/A1	3/A1	
110A	4'-0" X 7'-0" X 1 3/4"		E	HM	IP-3	11	SEE DOOR NOTES, THIS PAGE			HM	IP-1	4/A1	4/A1	4/A1	A
110B	13'-4" X 14'-0"		A	STEEL	④	-	SECTIONAL ROLL UP GARAGE DOOR			STEEL	IP-1	12/A101	4/A101	4/A101	
110C	13'-4" X 14'-0"		A	STEEL	④	-	SECTIONAL ROLL UP GARAGE DOOR			STEEL	IP-1	12/A101	4/A101	4/A101	
110D	3'-0" X 7'-0" X 1 3/4"		G	HM	EP-3	12	SEE EXTERIOR FINISH SCHEDULE			HM	IP-1/EP-3	2/A1	2/A1	2/A1	A
111	3'-0" X 7'-0" X 1 3/4"		G	HM	IP-3	13	LOUVER, SEE MECH. DIAG.			HM	IP-1	3/A1	3/A1	3/A1	
112A	2'-6" X 7'-0" X 1 3/4"		I	SCUD	② IP-2	14	SEE DOOR NOTES, THIS PAGE			HM	IP-1	4/A1	4/A1	4/A1	
112B	2'-6" X 7'-0" X 1 3/4"		I	SCUD	② IP-2	15	SEE DOOR NOTES, THIS PAGE			HM	IP-1	4/A1	4/A1	4/A1	
112C	2'-6" X 7'-0" X 1 3/4"		I	SCUD	② IP-2	16	SEE DOOR NOTES, THIS PAGE			HM	IP-1	4/A1	4/A1	4/A1	
114A	3'-0" X 7'-0" X 1 3/4"		H	SCUD	② IP-2	17	SEE DOOR NOTES, THIS PAGE			HM	IP-1	4/A1	4/A1	4/A1	
114B	3'-0" X 7'-0" X 1 3/4"		H	SCUD	② IP-2	18	SEE DOOR NOTES, THIS PAGE			HM	IP-1	4/A1	4/A1	4/A1	
115A	3'-0" X 7'-0" X 1 3/4"		H	SCUD	② IP-2	19	SEE DOOR NOTES, THIS PAGE			HM	IP-1	4/A1	4/A1	4/A1	
115B	3'-0" X 7'-0" X 1 3/4"		H	SCUD	② IP-2	20	SEE DOOR NOTES, THIS PAGE			HM	IP-1	4/A1	4/A1	4/A1	
116	3'-0" X 7'-0" X 1 3/4"		C	SCUD	② IP-2	21	SEE DOOR NOTES, THIS PAGE			HM	IP-1	4/A1	4/A1	4/A1	
119	3'-0" X 7'-0" X 1 3/4"		C	SCUD	② IP-2	22	SEE DOOR NOTES, THIS PAGE			HM	IP-1	4/A1	4/A1	4/A1	
120A	3'-0" X 7'-0" X 1 3/4"		C	SCUD	② IP-2	23	SEE DOOR NOTES, THIS PAGE			HM	IP-1	4/A1	4/A1	4/A1	
120B	3'-0" X 7'-0" X 1 3/4"		C	SCUD	② IP-2	24	SEE DOOR NOTES, THIS PAGE			HM	IP-1	4/A1	4/A1	4/A1	
120C	3'-0" X 7'-0" X 1 3/4"		D	HM	EP-3	25	SEE EXTERIOR FINISH SCHEDULE			HM	IP-1/EP-3	2/A1	2/A1	2/A1	A
121	3'-0" X 7'-0" X 1 3/4"		C	SCUD	② IP-2	26	SEE DOOR NOTES, THIS PAGE			HM	IP-1	4/A1	4/A1	4/A1	
122	3'-0" X 7'-0" X 1 3/4"		C	SCUD	② IP-2	27	SEE DOOR NOTES, THIS PAGE			HM	IP-1	4/A1	4/A1	4/A1	
131	3'-0" X 7'-0" X 1 3/4"		H	SCUD	② IP-2	28	SEE DOOR NOTES, THIS PAGE			HM	IP-1	4/A1	4/A1	4/A1	
133A	4'-0" X 7'-0" X 1 3/4"		E	HM	IP-3	29	SEE DOOR NOTES, THIS PAGE			HM	IP-1	4/A1	4/A1	4/A1	A
133B	4'-0" X 7'-0" X 1 3/4"		E	HM	IP-3	30	SEE DOOR NOTES, THIS PAGE			HM	IP-1	4/A1	4/A1	4/A1	A
133C	13'-4" X 14'-0"		A	STEEL	④	-	SECTIONAL ROLL UP GARAGE DOOR			STEEL	IP-1	12/A101	4/A101	4/A101	
133D	13'-4" X 14'-0"		A	STEEL	④	-	SECTIONAL ROLL UP GARAGE DOOR			STEEL	IP-1	12/A101	4/A101	4/A101	
133E	13'-4" X 14'-0"		A	STEEL	④	-	SECTIONAL ROLL UP GARAGE DOOR			STEEL	IP-1	12/A101	4/A101	4/A101	
133F	13'-4" X 14'-0"		A	STEEL	④	-	SECTIONAL ROLL UP GARAGE DOOR			STEEL	IP-1	12/A101	4/A101	4/A101	
133G	3'-0" X 7'-0" X 1 3/4"		G	HM	EP-3	31	SEE EXTERIOR FINISH SCHEDULE			HM	IP-1/EP-3	2/A1	2/A1	2/A1	A
133H	3'-0" X 7'-0" X 1 3/4"		G	HM	EP-3	32	SEE EXTERIOR FINISH SCHEDULE			HM	IP-1/EP-3	2/A1	2/A1	2/A1	A
134	3'-0" X 7'-0" X 1 3/4"		D	HM	IP-3	33	LOUVER, SEE MECH. DIAG.			HM	IP-1	3/A1	3/A1	3/A1	
135	4'-0" X 7'-0" X 1 3/4"		E	HM	IP-3	34	LOUVER, SEE MECH. DIAG.			HM	IP-1	3/A1	3/A1	3/A1	
136A	3'-0" X 7'-0" X 1 3/4"		D	HM	IP-3	35	LOUVER, SEE MECH. DIAG.			HM	IP-1	3/A1	3/A1	3/A1	
136B	3'-0" X 7'-0" X 1 3/4"		D	HM	IP-3	36	LOUVER, SEE MECH. DIAG.			HM	IP-1	3/A1	3/A1	3/A1	
138	3'-0" X 7'-0" X 1 3/4"		C	SCUD	② IP-2	37	SEE DOOR NOTES, THIS PAGE			HM	IP-1	4/A1	4/A1	4/A1	
139	3'-0" X 7'-0" X 1 3/4"		C	SCUD	② IP-2	38	SEE DOOR NOTES, THIS PAGE			HM	IP-1	4/A1	4/A1	4/A1	
140	3'-0" X 7'-0" X 1 3/4"		G	HM	EP-3	39	SEE EXTERIOR FINISH SCHEDULE			HM	IP-1/EP-3	2/A1	2/A1	2/A1	A
141	3'-0" X 7'-0" X 1 3/4"		G	HM	EP-3	40	SEE EXTERIOR FINISH SCHEDULE			HM	IP-1/EP-3	2/A1	2/A1	2/A1	A

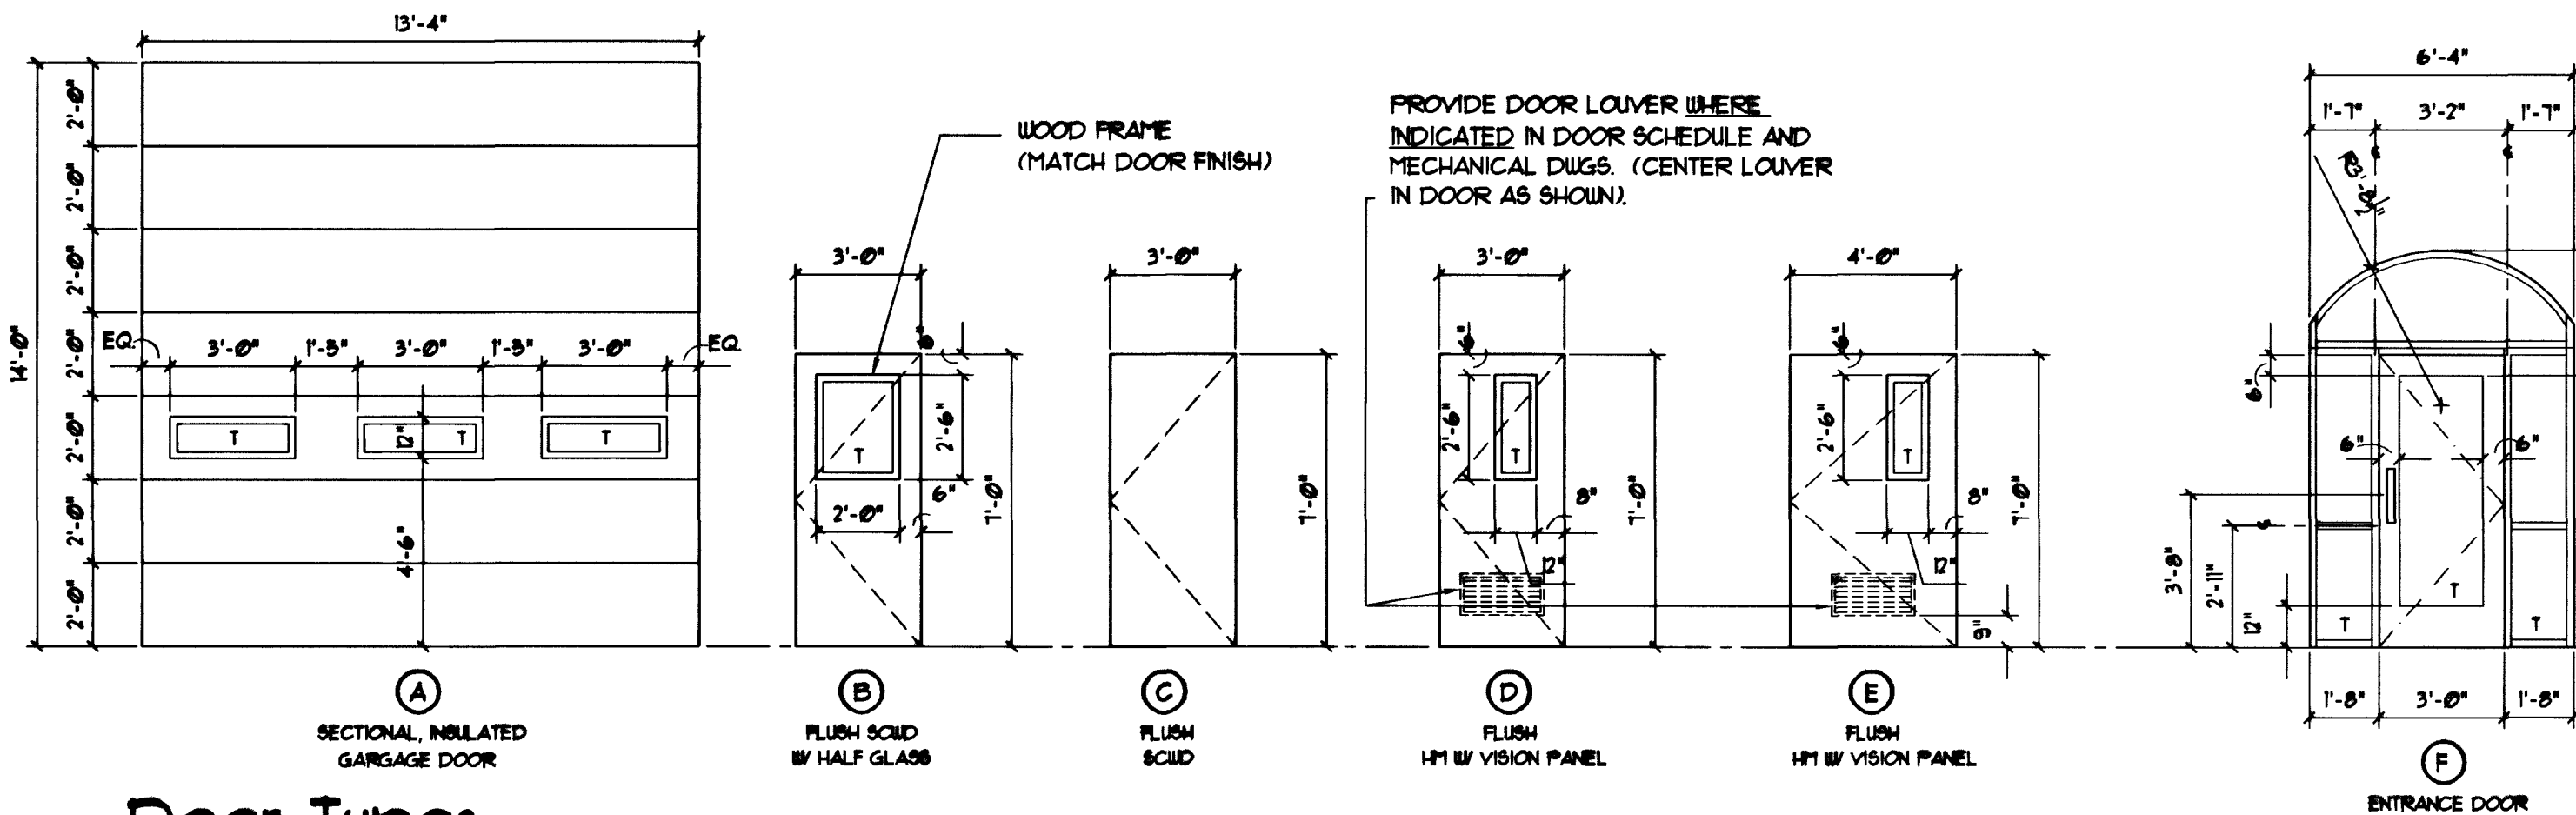

Door Types

Not to Scale

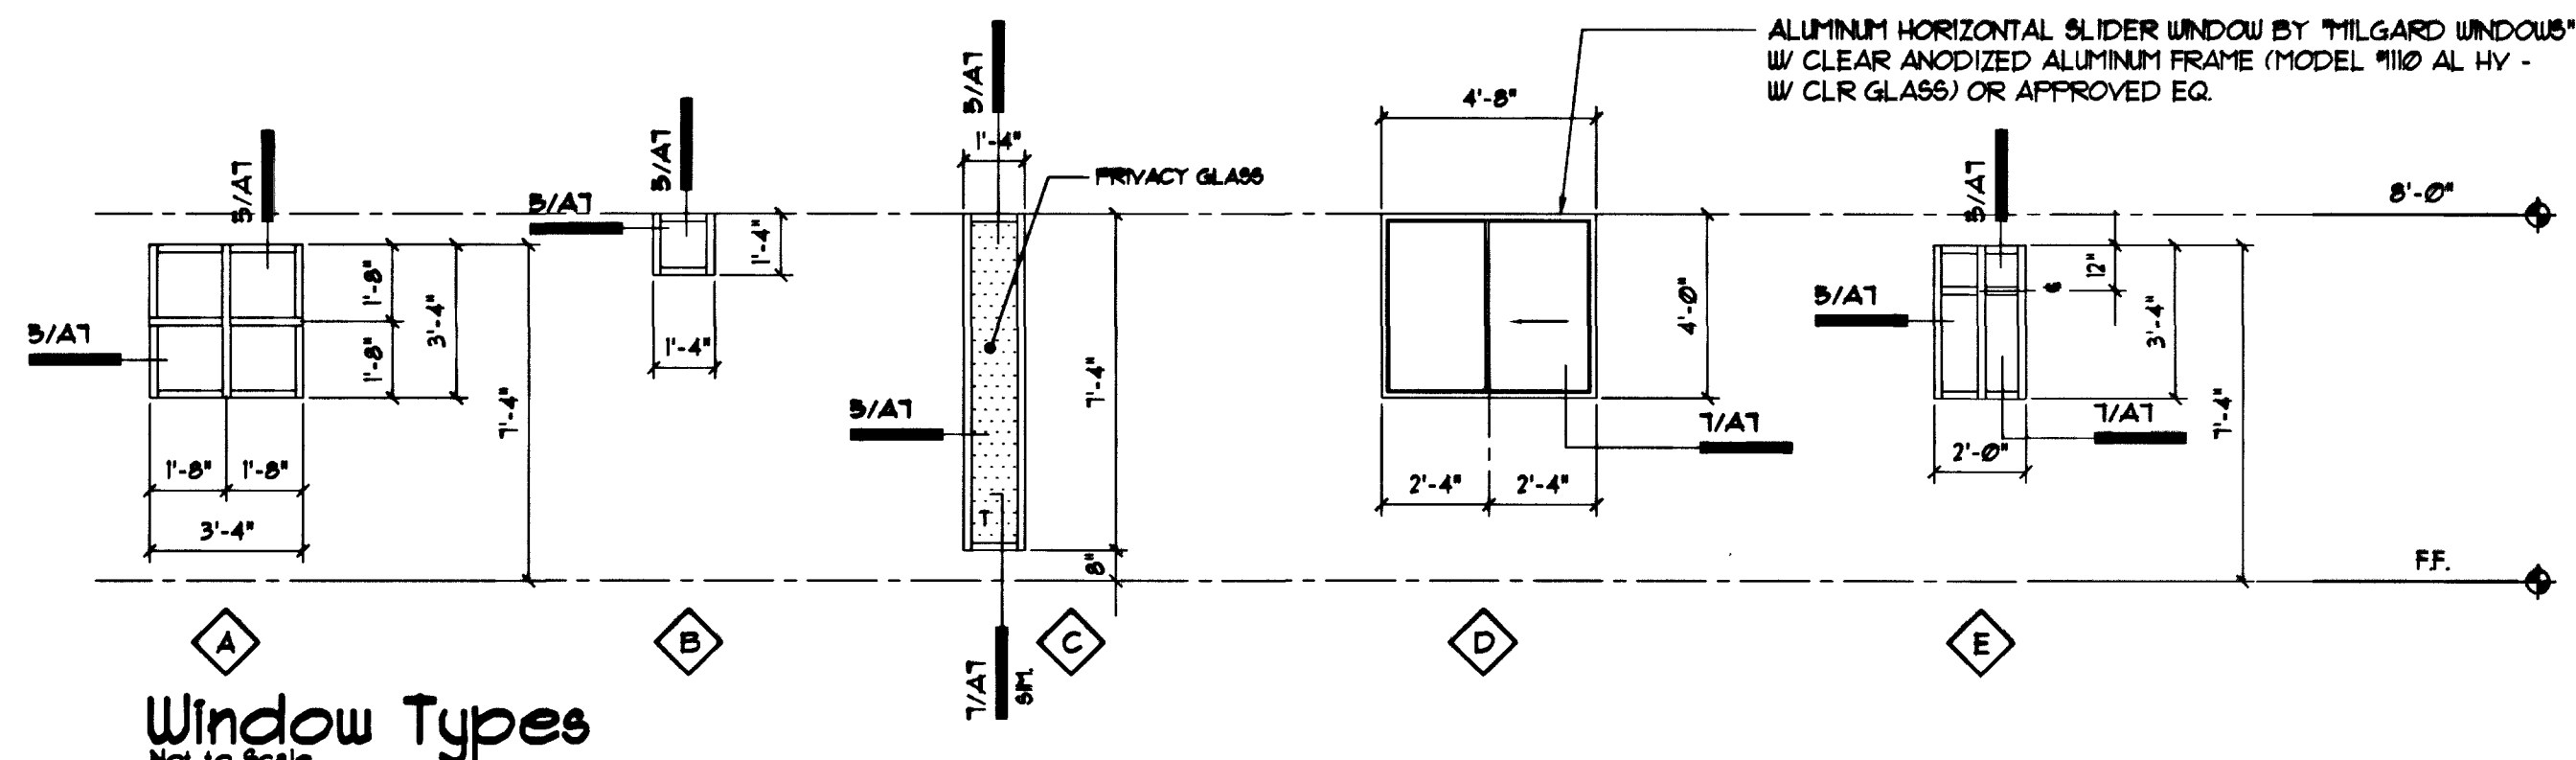

Window Types

Not to Scale

Room Finish Schedule

Do not use sheet north to reference wall finishes.

Room No.	Room Name	Floor	Base	Use North oriented left as shown on sht. All for walls.				Ceiling	Finishes & Materials
				North	East	South	West		
101	CAPTAIN'S OFFICE	CPT-1	RB-1	IP-1	IP-1	IP-1	IP-1	AC-1	INTERIOR FINISHES:
102	HALL	STC	RB-1	IP-1	IP-1	IP-1	IP-1	AC-1	STAINED & SEALED CONCRETE W/ BAYER BAYFERROX IRON OXIDE PIGMENT COLOR #130211B "CINNAMON", SEE SPEC'S.
102A	ENTRY	STC	RB-1	IP-1	IP-1	IP-1	IP-1/EP-2/EP-4	IP-1/EP-2	SEALED CONCRETE W/ SMOOTH FINISH, SEE SPEC'S.
103	RESTROOM	STC/CFT-2	CBT-1	CT/G-2	CT/G-2	CT/G-2	CT/G-2	IP-1/CT	AC-1 ACOUSTICAL CEILING - SEE SPECIFICATIONS FOR COLOR & MFR.
104	RESCUE DORM	CPT-1	RB-1	IP-1	IP-2	IP-1	IP-1/CR	AC-1	IP-1 INTERIOR PAINT "ICI" (MFR #30YR 75/084), COLOR: "SEED PEARL".
105	RESCUE OFFICE	CPT-1	RB-1	IP-1	IP-1	IP-1	IP-1	AC-1	IP-2 INTERIOR PAINT "ICI" (MFR #30YR 34/084), COLOR: "TAUPEWOOD".
106	RESTROOM	CFT-1/CFT-2	CBT-1	CT/G-2	CT/G-2	CT/G-2	CT/G-2	IP-1/CT	IP-3 INTERIOR PAINT "ICI" (MFR #30YR 34/084), COLOR: "TAUPEWOOD".
106A	HALL	CPT-1	RB-1	IP-1	IP-1	IP-1	IP-1	AC-1	IP-4 INT. PAINT "ICI" (MFR #30YR 11/19), COLOR: "COACH LAMP COPPER".
107	CLEAN ROOM	SC	RB-1	IP-1	IP-1/EP-Y	IP-1	IP-1	IP-1	EPY EPOXY PAINT, SEE SPEC'S, COLOR: "SEED PEARL".
108	TURNOUT LOCKERS	SC	RB-1	IP-1	IP-1	IP-1	IP-1	IP-1	CPT-1 CARPET BY "COLLINS & AIKMAN" FLOOR COVERINGS STYLE: MARTINIQUE, COLOR: "38405 KINGSTON".
109	MED. STORAGE	SC	RB-1	IP-1	IP-1	IP-1	IP-1	IP-1	CT CERAMIC TILE, SEE INTERIOR ELEVATIONS SHT. A81 & A82 FOR TILE PATTERN & COLORS.
110	RESCUE APPARATUS BAY	SC	CBT	EPY/IP-1	EPY/IP-1	EPY/IP-1	EPY/IP-1	IP-1	CFT-1 CERAMIC FLOOR TILE TO MATCH "DAL TILE" - "C03" - "BUCKSKIN" (FIELD COLOR).
111	STORAGE	SC	RB-1	IP-1	IP-1	IP-1	IP-1	IP-1	CFT-2 CERAMIC FLOOR TILE TO MATCH "DAL TILE" - "D-325" - "MARBLE" (* ADA SHOWERS ONLY).
112	PANTRY	STC	RB-1	IP-1	IP-1	IP-1	IP-1	IP-1	CBT CERAMIC BASE TILE TO MATCH "DAL TILE" - "C03" - "BUCKSKIN" (FIELD COLOR).
113	KITCHEN	STC	RB-1	IP-1	IP-1	IP-1/EP-2	IP-1/EP-2	IP-1	CWT-1 CERAMIC WALL TILE TO MATCH "DAL TILE" - "X035 CT" - "ALMOND" (FIELD COLOR).
114	DINING ROOM	STC	RB-1	IP-1/CR	IP-1/CR	IP-1/CR	IP-1/CR	AC-1	CWT-2 CERAMIC WALL TILE TO MATCH "DAL TILE" - "K-114" - "MEXICAN SAND" (ACCENT COLOR).
115	DAYROOM	CPT-1	RB-1	IP-2/CR	IP-1/CR	IP-1/CR	IP-1	AC-1	G-1 GROUT BY "MAPEI", COLOR #5 "CHAMOIS" (FLOOR GROUT COLOR).
116	CAPTAIN'S DORM	CPT-1	RB-1	IP-1	IP-1/CR	IP-1/CR	IP-1/CR	AC-1	G-2 GROUT BY "MAPEI", COLOR #5 "BONE" (WALL GROUT COLOR).
117	CAPTAIN'S DORM	CPT-1	RB-1	IP-1	IP-1/CR	IP-1/CR	IP-1	AC-1	RB-1 RUBBER BASE (4" H) BY "BURKE", COLOR #14P "WARM GREY" (OR APPROVED EQ.).
118	CAPTAIN'S BATH	CFT-1/G-1	CBT-1	CT/G-2	CT/G-2	CT/G-2	CT/G-2	IP-1/CT	CR CHAIR RAIL, SEE DETAIL 3/10/4 FOR MORE INFORMATION.
118A	VEST.	CPT-1	RB-1	IP-1	IP-1	IP-1	IP-1	AC-1	LAM-1 BASE OVERHEAD CABINETS: LAMINATE BY "WILSONART" COLOR: #1100-60 "BIRCH TRAPROCK".
119	STORAGE	STC	RB-1	IP-1	IP-1	IP-1	IP-1	AC-1	LAM-2 COUNTERTOP LAMINATE BY "WILSONART", COLOR: #4656-01 "BRONZE LEGACY".
120	HALL	STC	RB-1	IP-1	IP-2/EP-1	IP-1	IP-1	AC-1	LAM-3 ACCENT LAMINATE BY "CHEMETAL" (METAL MICA), COLOR: #209 "SATIN SILVER ALUMINUM".
120A	HALL	STC	RB-1	IP-1	--	IP-1	--	AC-1/MP-1	NOTE: ALL INTERIOR SIDES OF ALL CASEWORK INCLUDING SHELVING SHALL RECEIVE WHITE MELAMINE FINISH ON ALL EXPOSED EDGES (EXCEPT * DORM LOCKER DRAWERS).
121	BATH	CFT-1/G-1	CBT-1	CT/G-2	CT/G-2	CT/G-2	CT/G-2	IP-1/CT	EXTERIOR FINISHES:
121A	VEST.	CPT-1	RB-1	IP-1	IP-1	IP-1	IP-1	AC-1	NOTE: SEE EXTERIOR FINISH LEGEND ON SHEET A41 FOR ALL EXTERIOR FINISH COLORS & MANUFACTURERS.
122	BATH	CFT-1/G-1	CBT-1	CT/G-2	CT/G-2	CT/G-2	CT/G-2	IP-1/CT	Finish Schedule Notes:
122A	VEST.	CPT-1	RB-1	IP-1	IP-1	IP-1	IP-1	AC-1	① SEE REFLECTED CEILING PLAN FOR SPECIALITY CEILING
123	DORM	CPT-1	RB-1	IP-1/CR	IP-1	--	IP-1/CR	AC-1	② EPY UP TO 8'-0" AFF. (EPY COLOR TO MATCH IP-1) IP-1 8'-0" TO CEILING
124	DORM	CPT-1	RB-1	IP-1/CR	IP-1	--	IP-1/CR	AC-1	③ SEE DTL. 3/10/4 FOR CHAIRRAIL DETAIL.
125	DORM	CPT-1	RB-1	IP-1/CR	IP-1	--	IP-1/CR	AC-1	④ DO NOT INSTALL BASE BEHIND LOCKERS.
126	DORM	CPT-1	RB-1	--	IP-1	IP-1/CR	IP-1/CR	AC-1	⑤ 8'X4'X16" EXPOSED CHU, SEE WALL LEGEND.
127	DORM	CPT-1	RB-1	IP-1/CR	IP-1	--	IP-1/CR	AC-1	⑥ USE SEMI GLOSS PAINT * ALL RR CEILING.
128	DORM	CPT-1	RB-1	IP-1/CR	IP-1	--	IP-1/CR	AC-1	⑦ PROVIDE BATT. INSUL. DIRECTLY ABOVE ACOUSTICAL CEILING. PROVIDE OPENING * RETURN AIR GRILLE OPENINGS.
129	DORM	CPT-1	RB-1	--	IP-1	IP-1/CR	IP-1/CR	AC-1	
130	DORM	CPT-1	RB-1	--	IP-1	IP-1/CR	IP-1/CR	AC-1	
131	EXERCISE ROOM	owner provided	IP-2/CR	IP-1/CR	IP-1/CR	IP-1/CR	IP-1/CR	AC-1	
132	NOT USED								
133	ENGINE APPARATUS BAY	SC	CBT	EPY/IP-1	EPY/IP-1	EPY/IP-1	EPY/IP-1	IP-1	
134	UTILITY CON	SC	RB-1	IP-1	IP-1	IP-1	IP-1	IP-1	
135	CLEAN ROOM	SC	RB-1	IP-1	IP-1/EP-Y	IP-1	IP-1	IP-1	
136	TURNOUT LOCKERS	SC	RB-1	IP-1	IP-1	IP-1	IP-1	IP-1	
137	SWITCHGEAR/COMPRESSOR	SC	--	EP-1	EP-1	EP-1	EP-1	EP-1	
138	TELE/ELECT.	STC	RB-1	IP-1	IP-1	IP-1	IP-1	AC-1	
139	JAN/STOR	STC	RB-1	IP-1/CT	IP-1	IP-1	IP-1/CT	IP-1	
140	RESCUE DORM	CPT-1	RB-1	IP-1/CR	IP-1/CR	IP-1/CR	IP-1/CR	AC-1	
141	RESCUE DORM	CPT-1	RB-1	IP-1/CR	IP-1	IP-1/CR	IP-1/CR	AC-1	

Floor Transition Details