



NOTE:
1. WC-1 (ZEA) ARE ADA. THE TOILETS SHALL BE PLUMBED SO THAT THE CENTERLINE OF TOILET IS 18\"/>


1 RESTROOM - DRAIN, WASTE, AND VENT
P-05 1/4\"/>

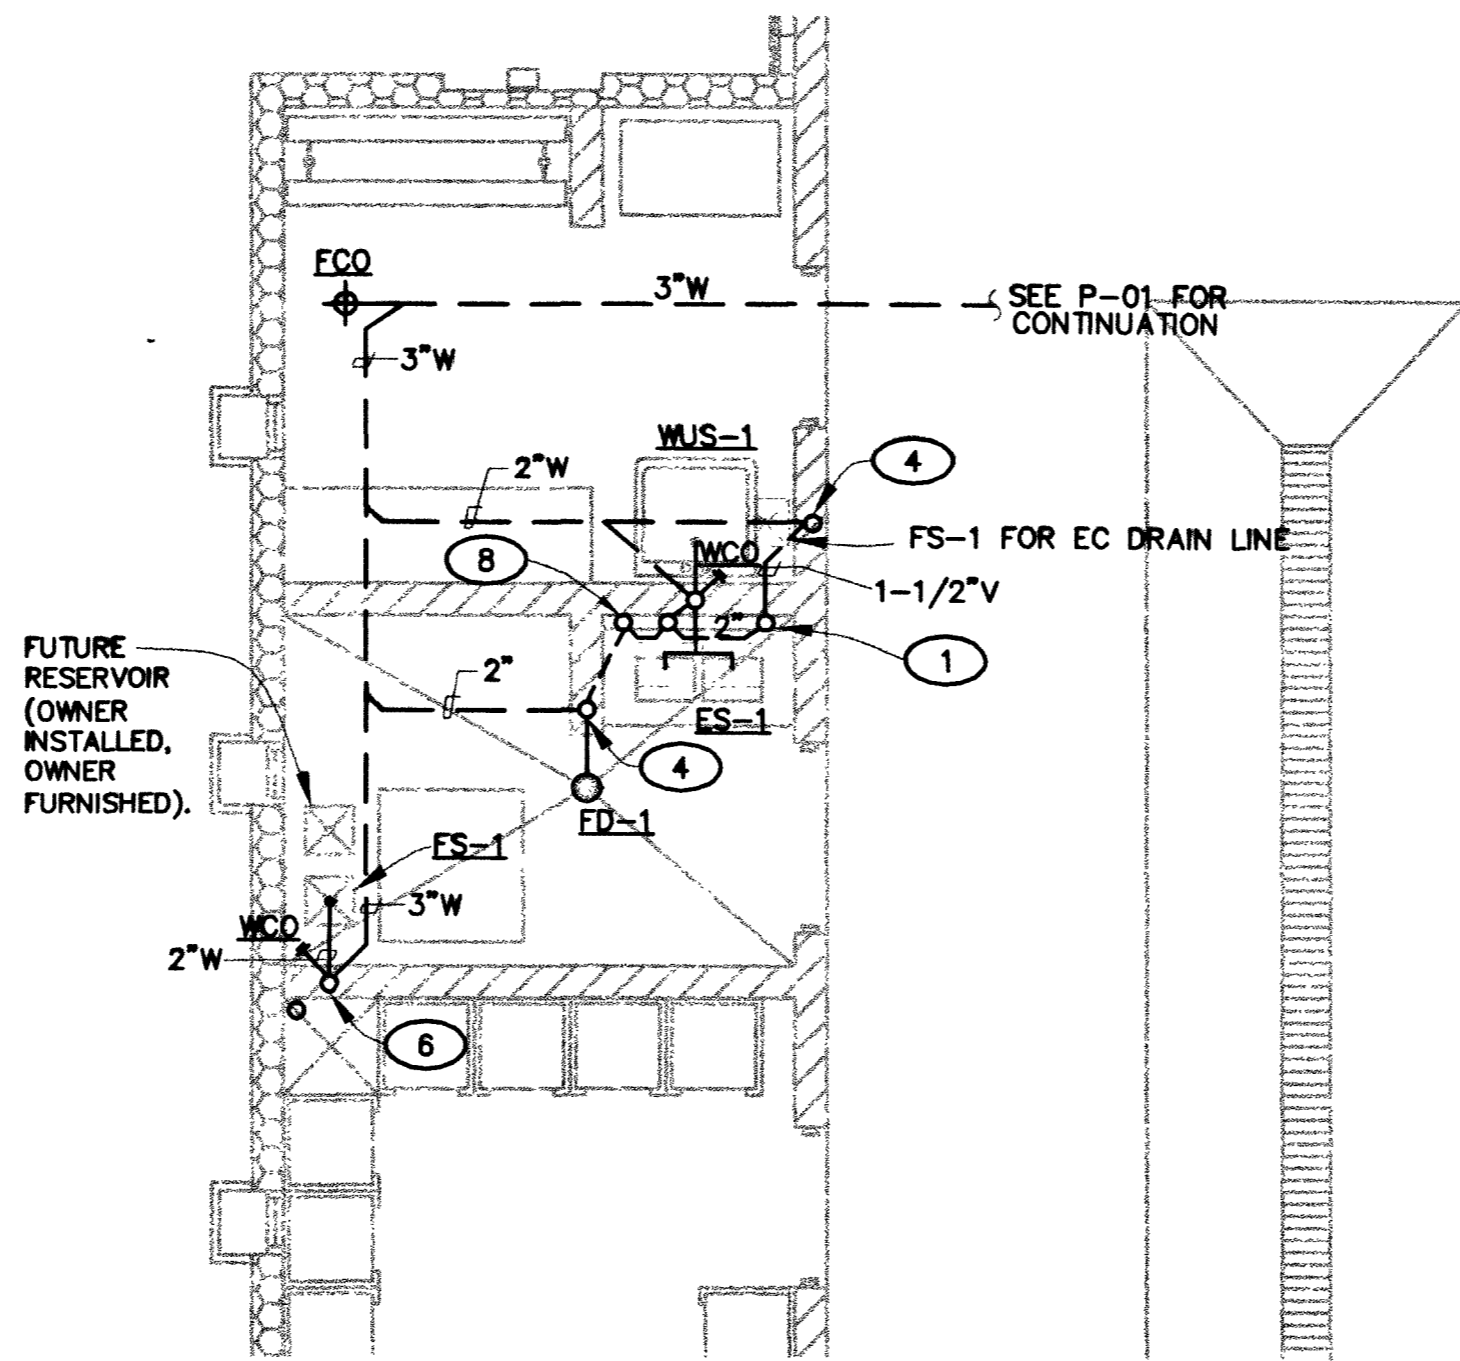


2 CLEAN ROOM - DRAIN, WASTE, AND VENT
P-05 1/4\"/>

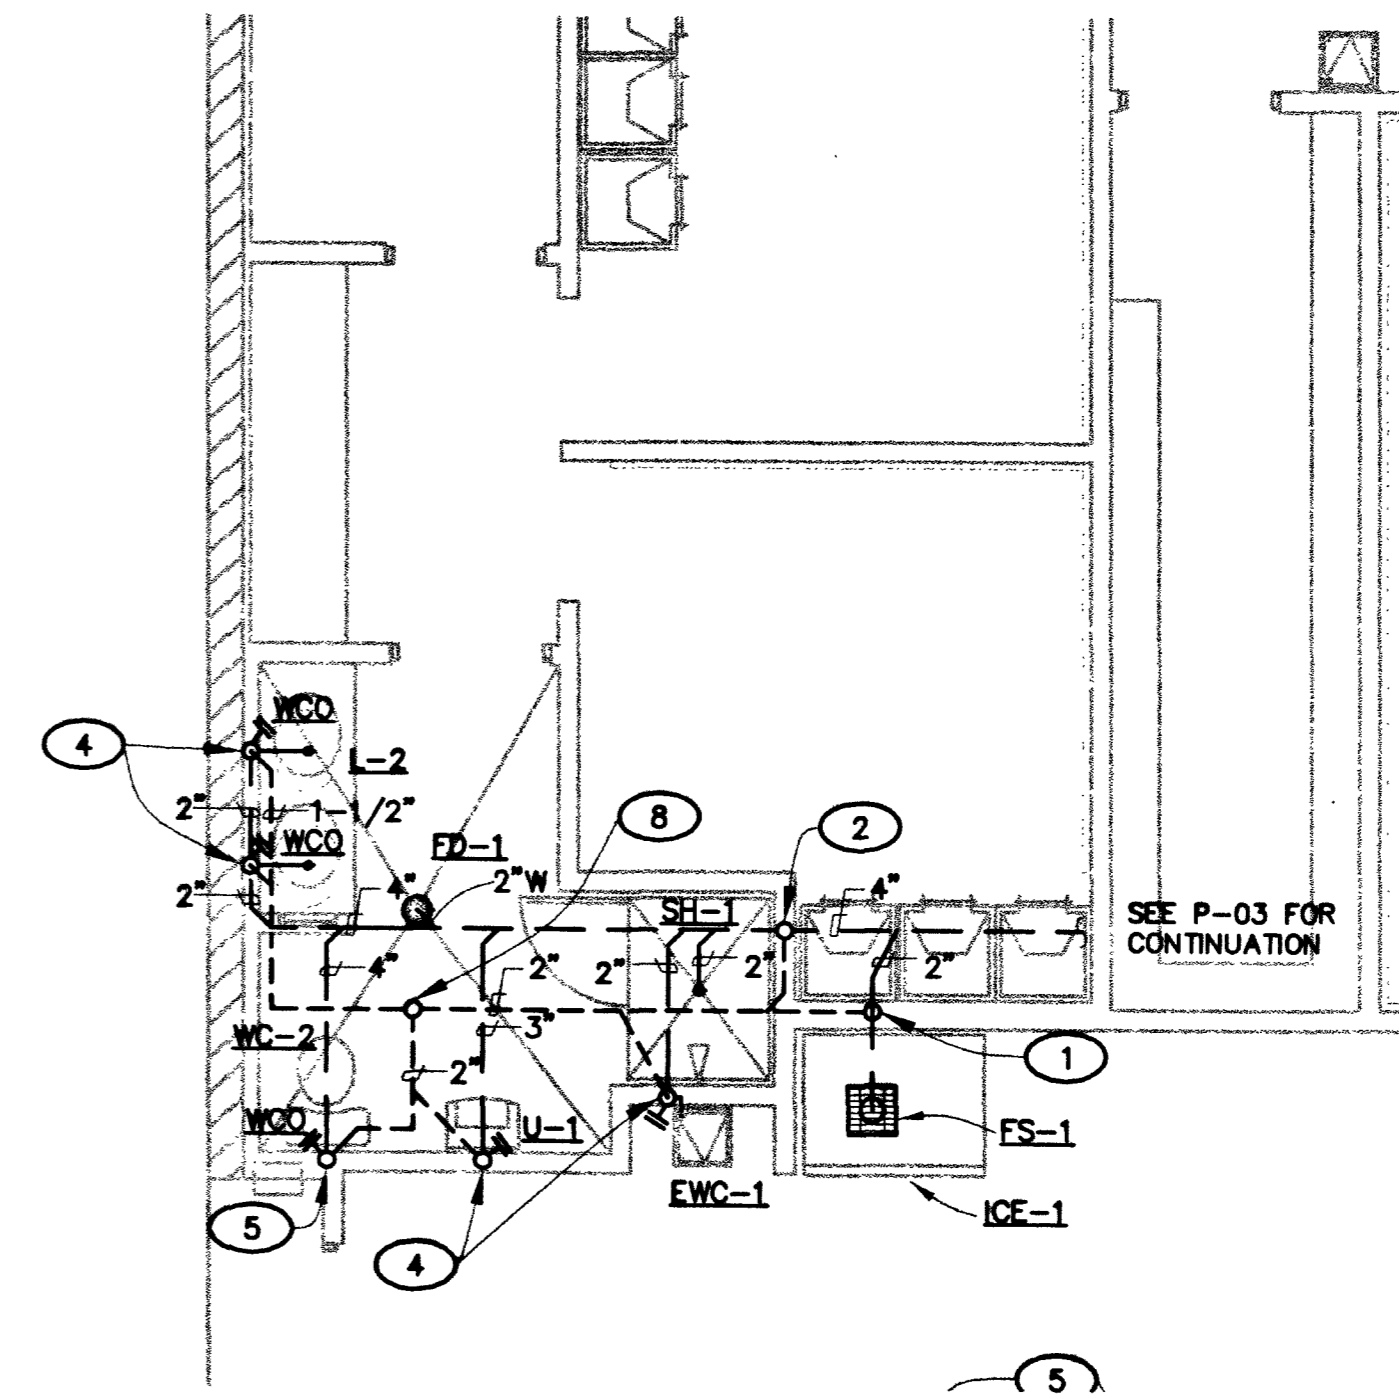


3 CAPTAIN'S BATHROOM - DRAIN, WASTE, AND VENT
P-05 1/4\"/>

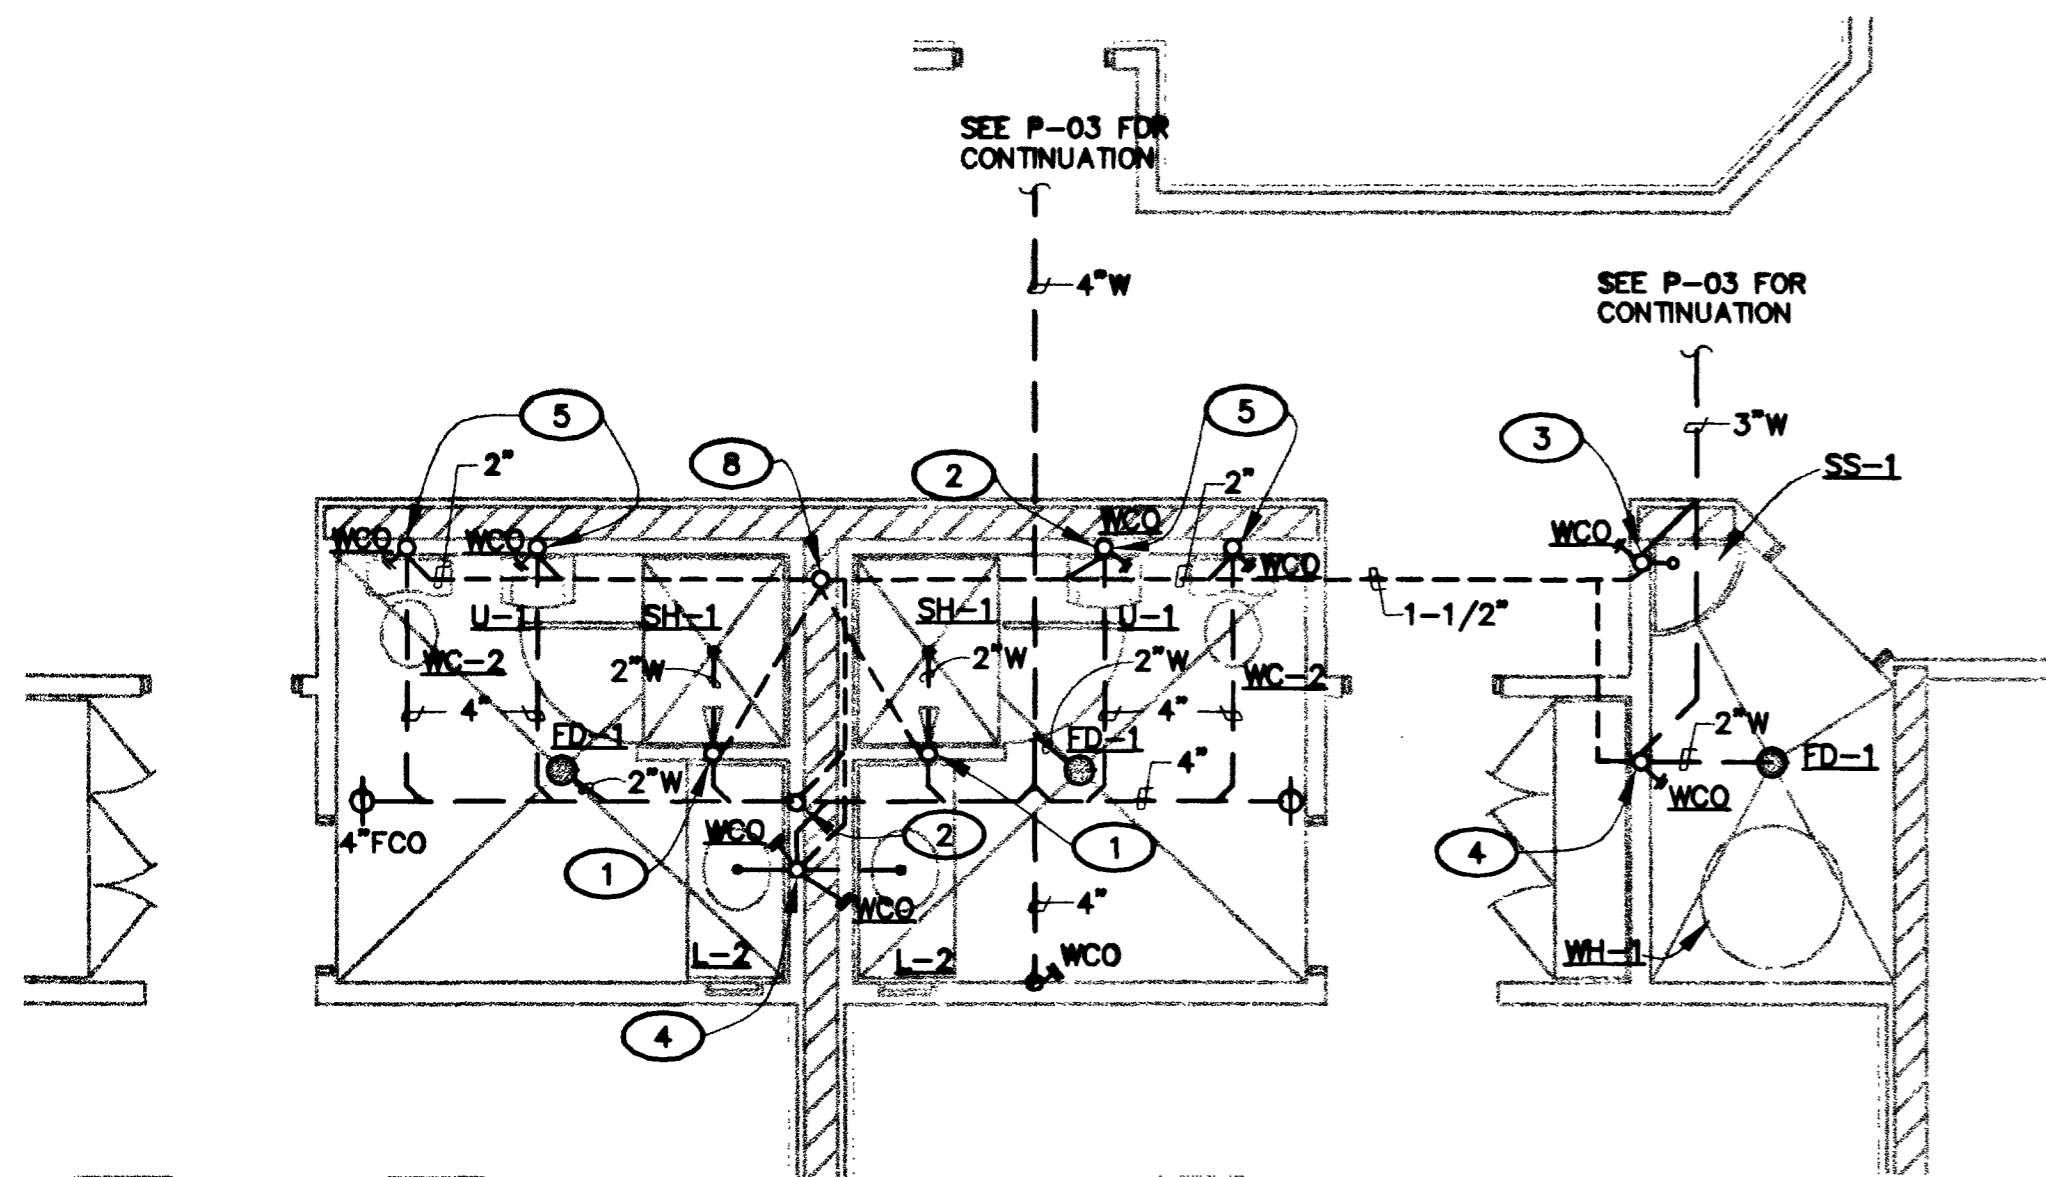

4 RESTROOM - DRAIN, WASTE, AND VENT
P-05 1/4\"/>

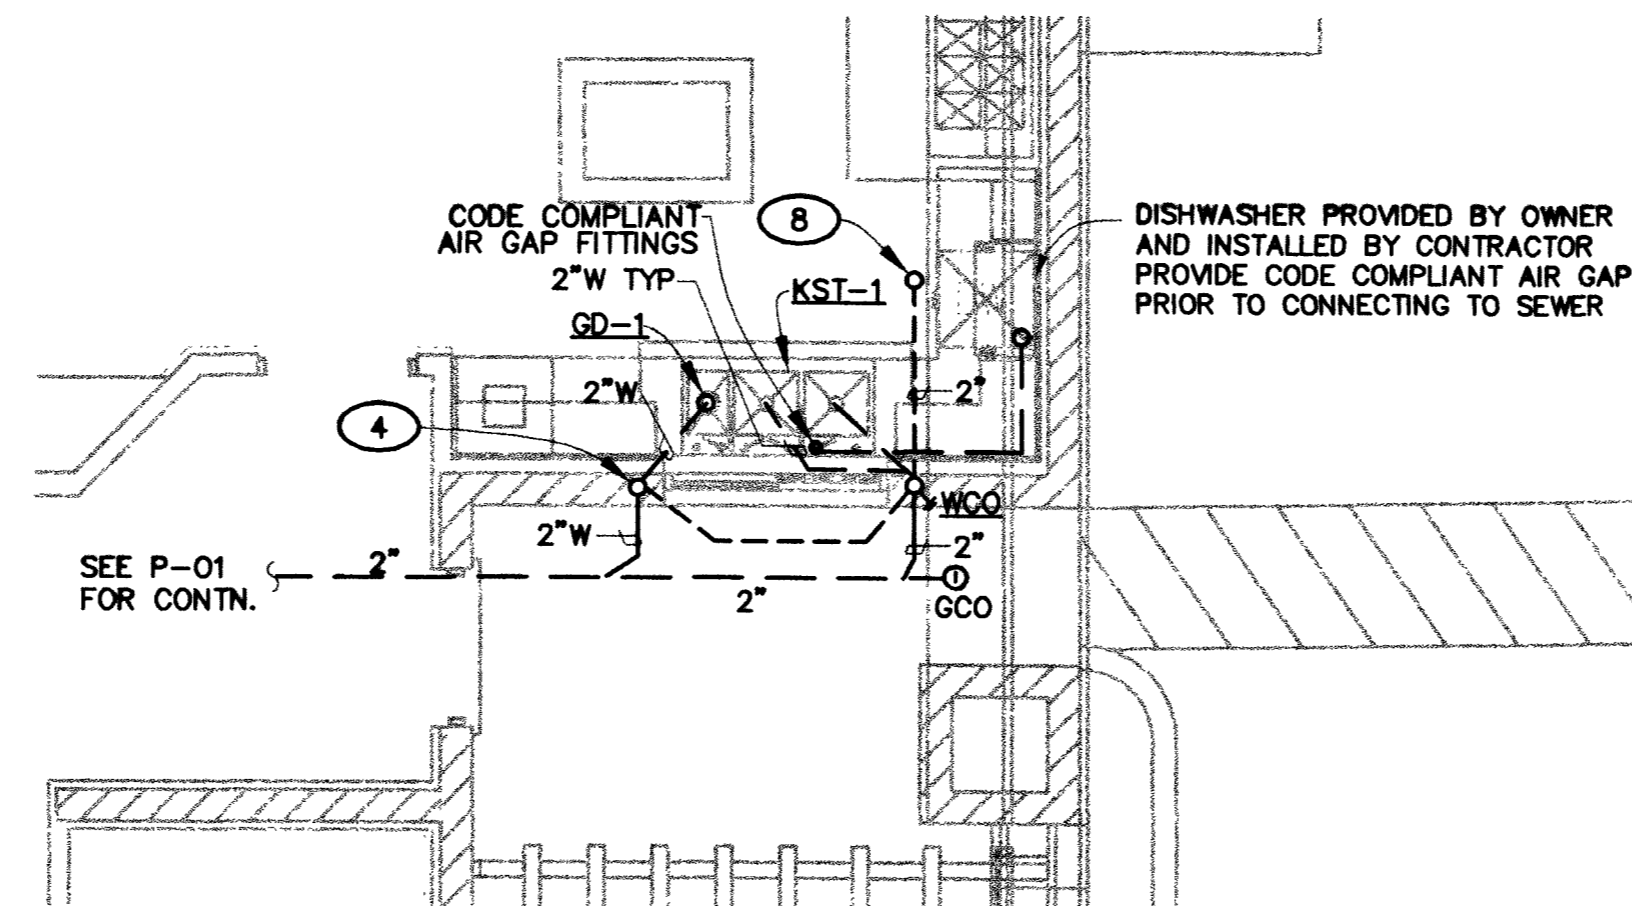

5 KITCHEN - DRAIN, WASTE, AND VENT
P-05 1/4\"/>

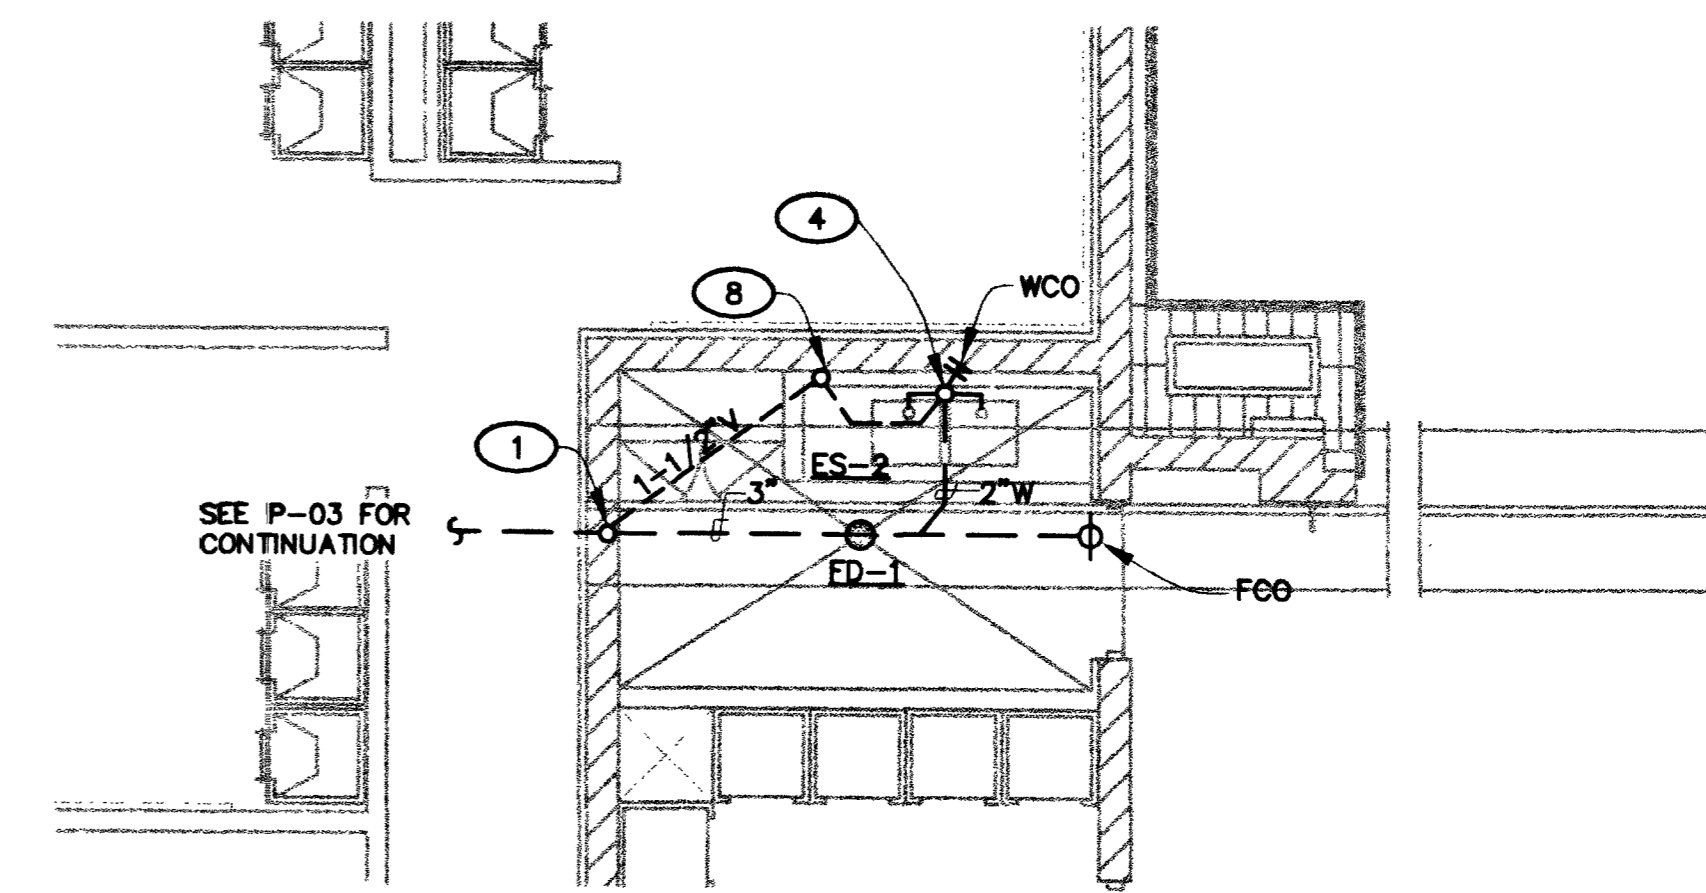

6 RESCUE CLEAN ROOM - DRAIN, WASTE, AND VENT
P-05 1/4\"/>

KEYED NOTES

- | | |
|-------------|---------|
| ① 1-1/2\"/> | ⑤ 4\"/> |
| ② 2\"/> | ⑥ 2\"/> |
| ③ 3\"/> | ⑦ 4\"/> |
| ④ 2\"/> | ⑧ 2\"/> |

57309



DEC INC.
2800 SO. RANCHO RD.
LAS VEGAS, NEVADA 89102
(702) 871-6164

CITY OF LAS VEGAS, NEVADA
FIRE STATION #44
PLUMBING DRAIN, WASTE, AND VENTILATION

DEPARTMENT OF PUBLIC WORKS
ARCHITECTURAL SERVICES
400 EAST STEWART AVENUE
LAS VEGAS, NEVADA 89101
PHONE: (702) 229-8338
FAX: (702) 386-8232
TDD: (702) 386-8108

| | |
|-------------------------------|----------|
| DESIGN ENGINEERING CONSULTANT | |
| DRAWN | KEVA |
| FILE | |
| DATE | 7/20/05 |
| SCALE | AS SHOWN |
| PROJECT NO. | 870#106 |
| SHEET NO. | P-05 |

CONTRACT NO. 001-00000241 FIRE STATION #44 MECH-P-05.dwg, 08/14/2003 04:05:50 PM, Administrator