
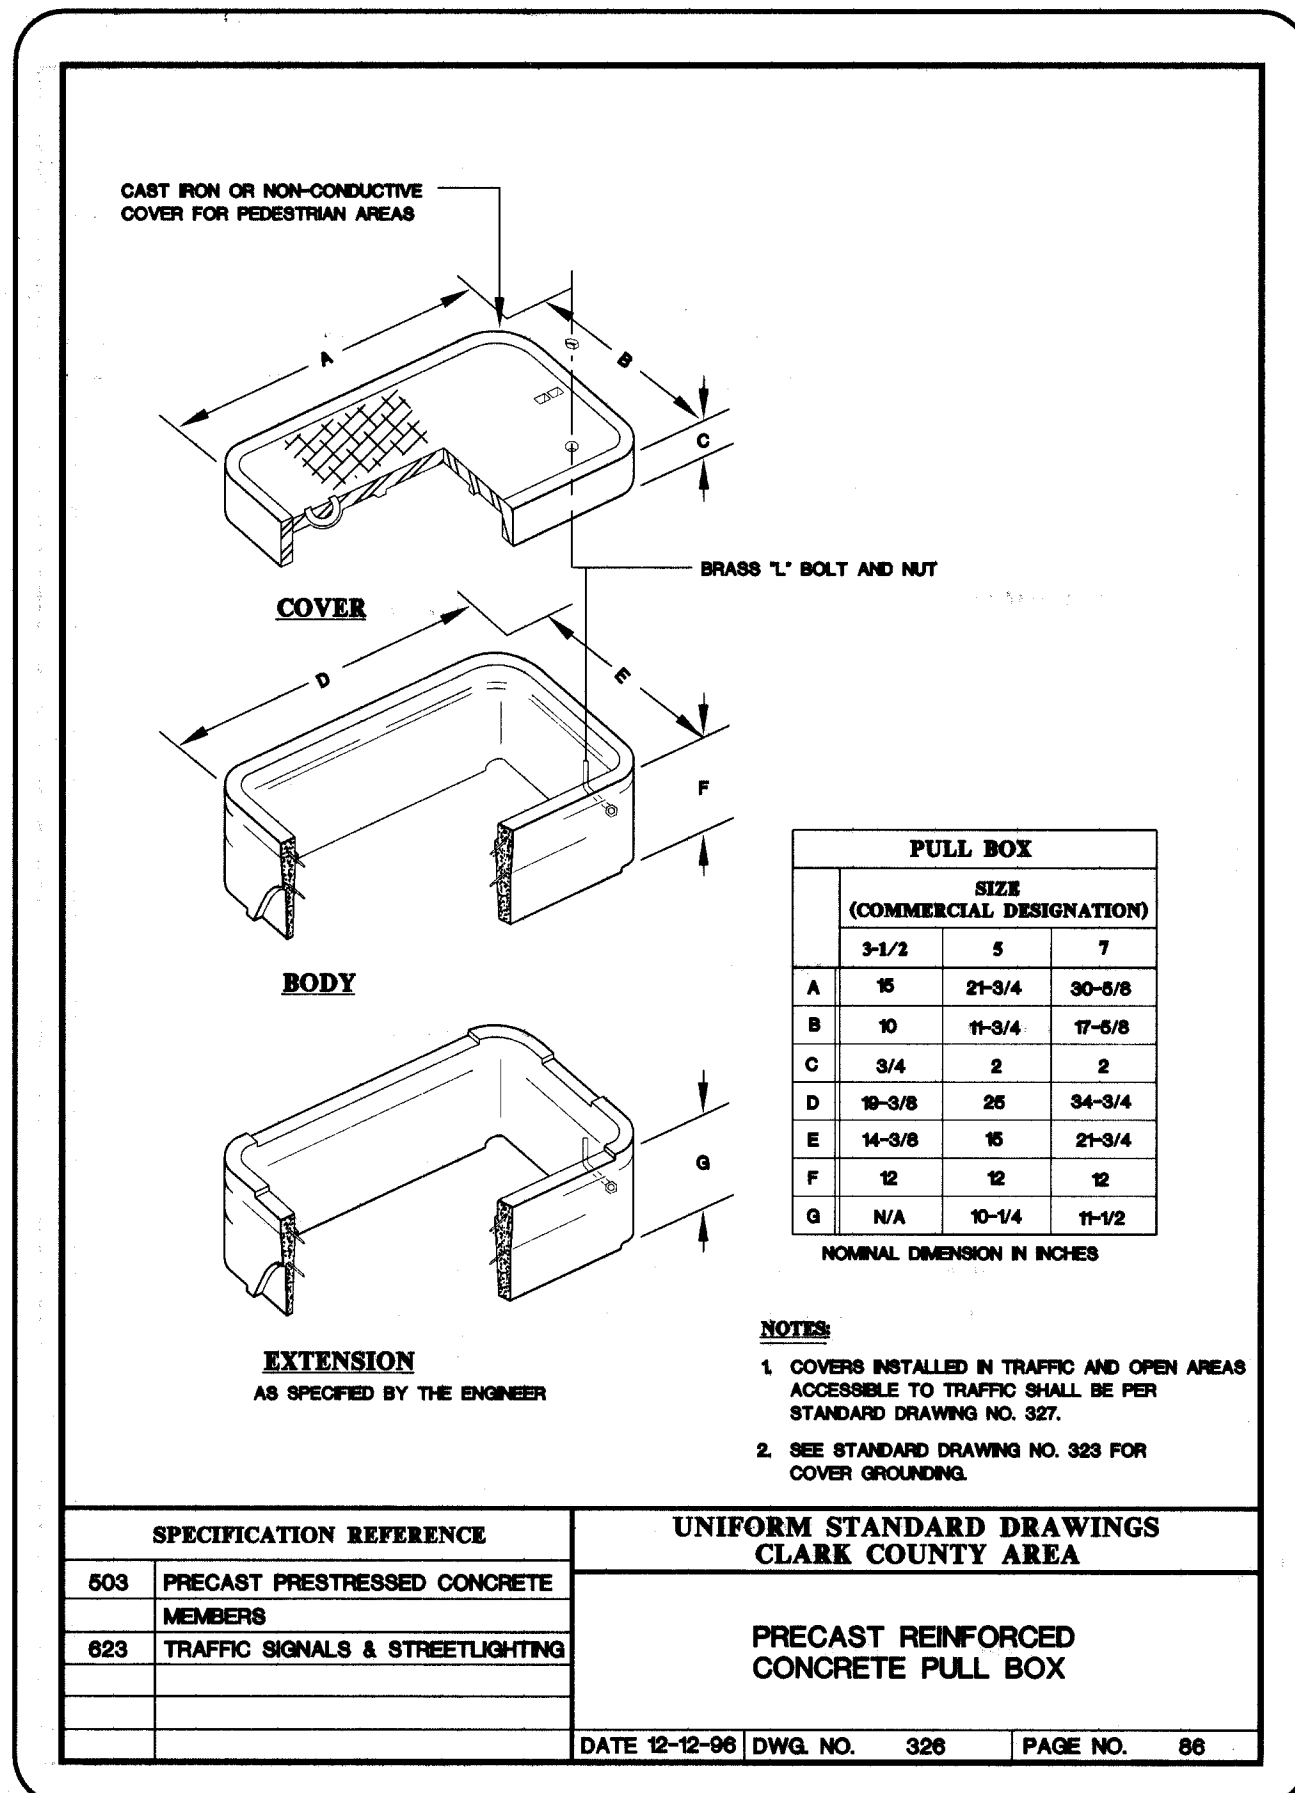
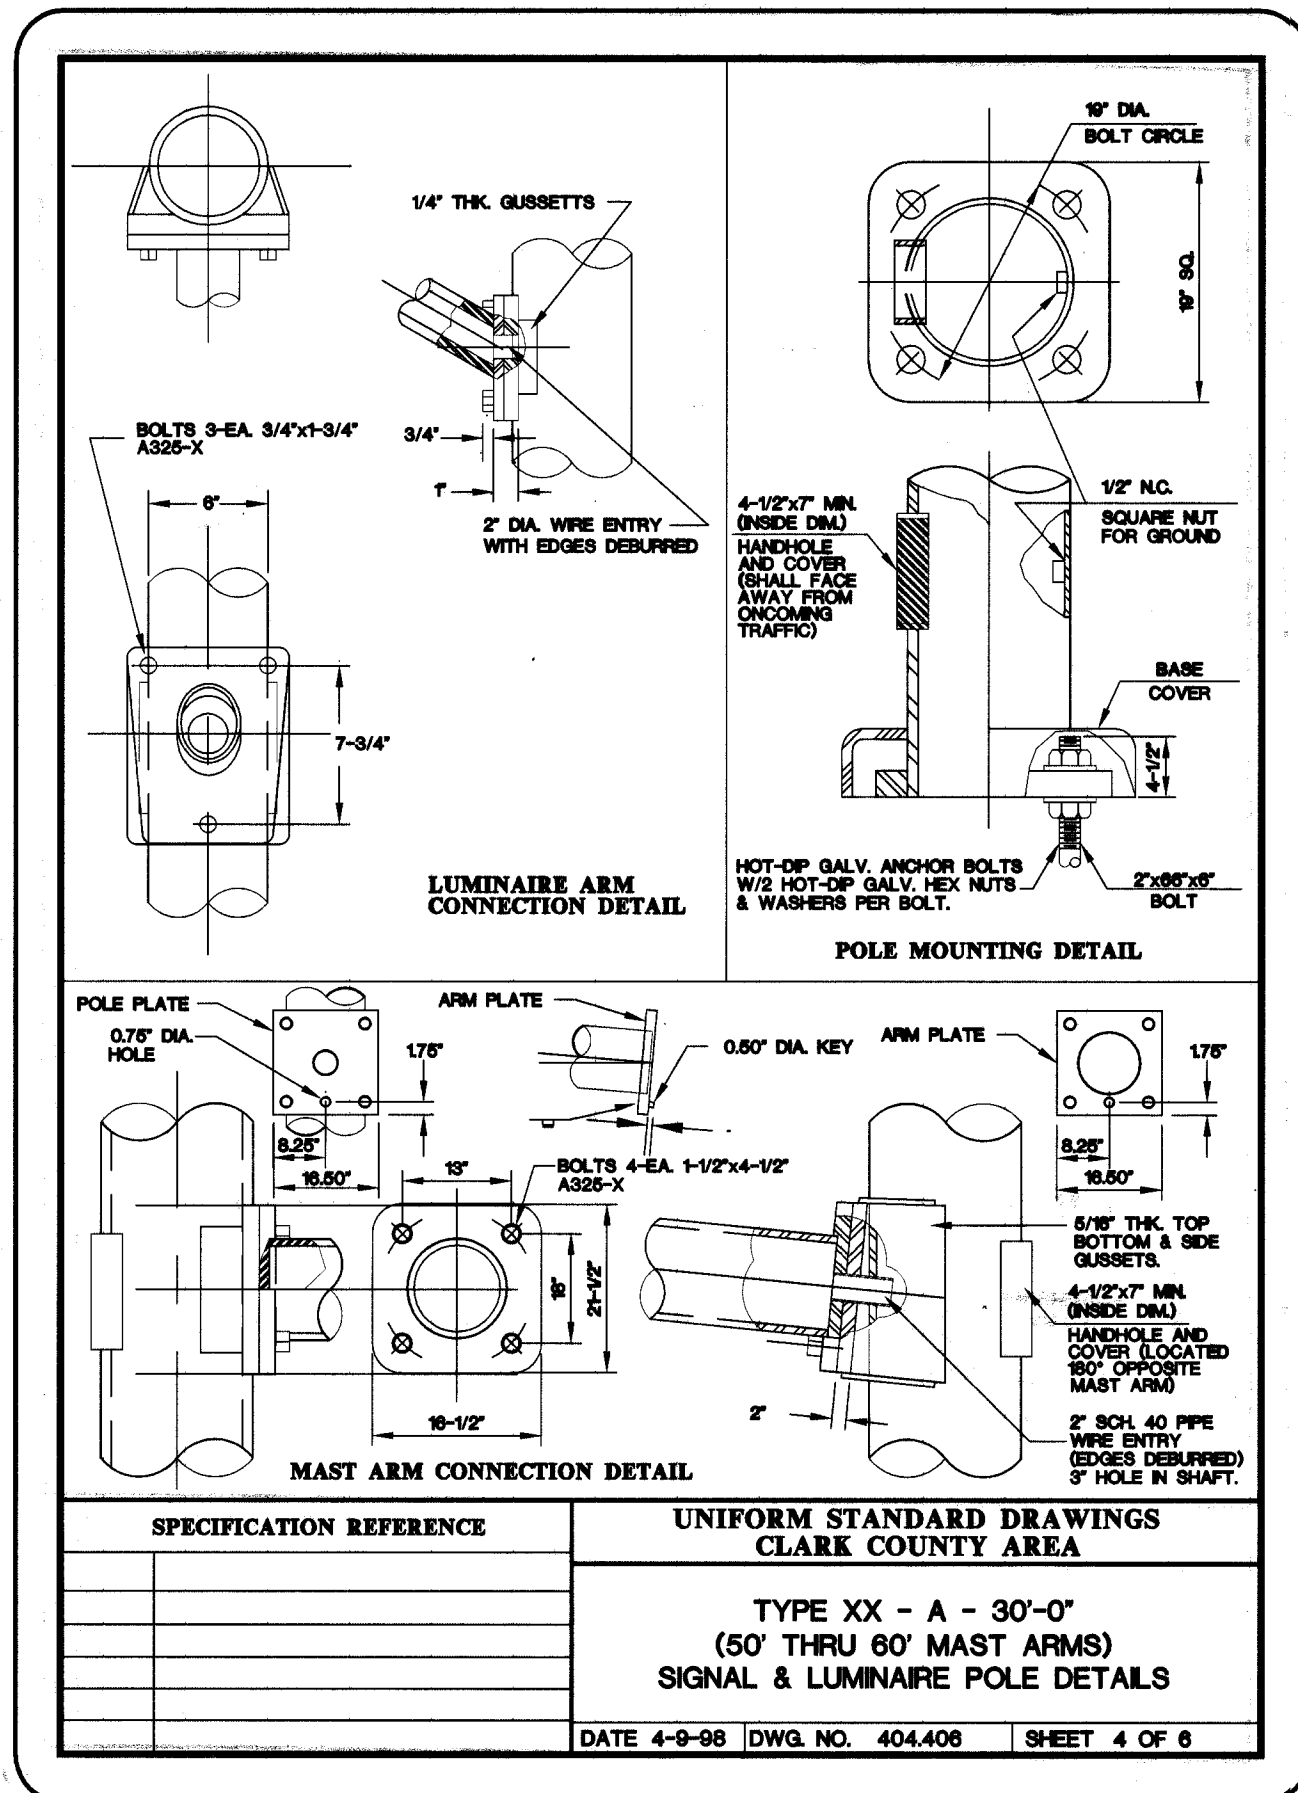
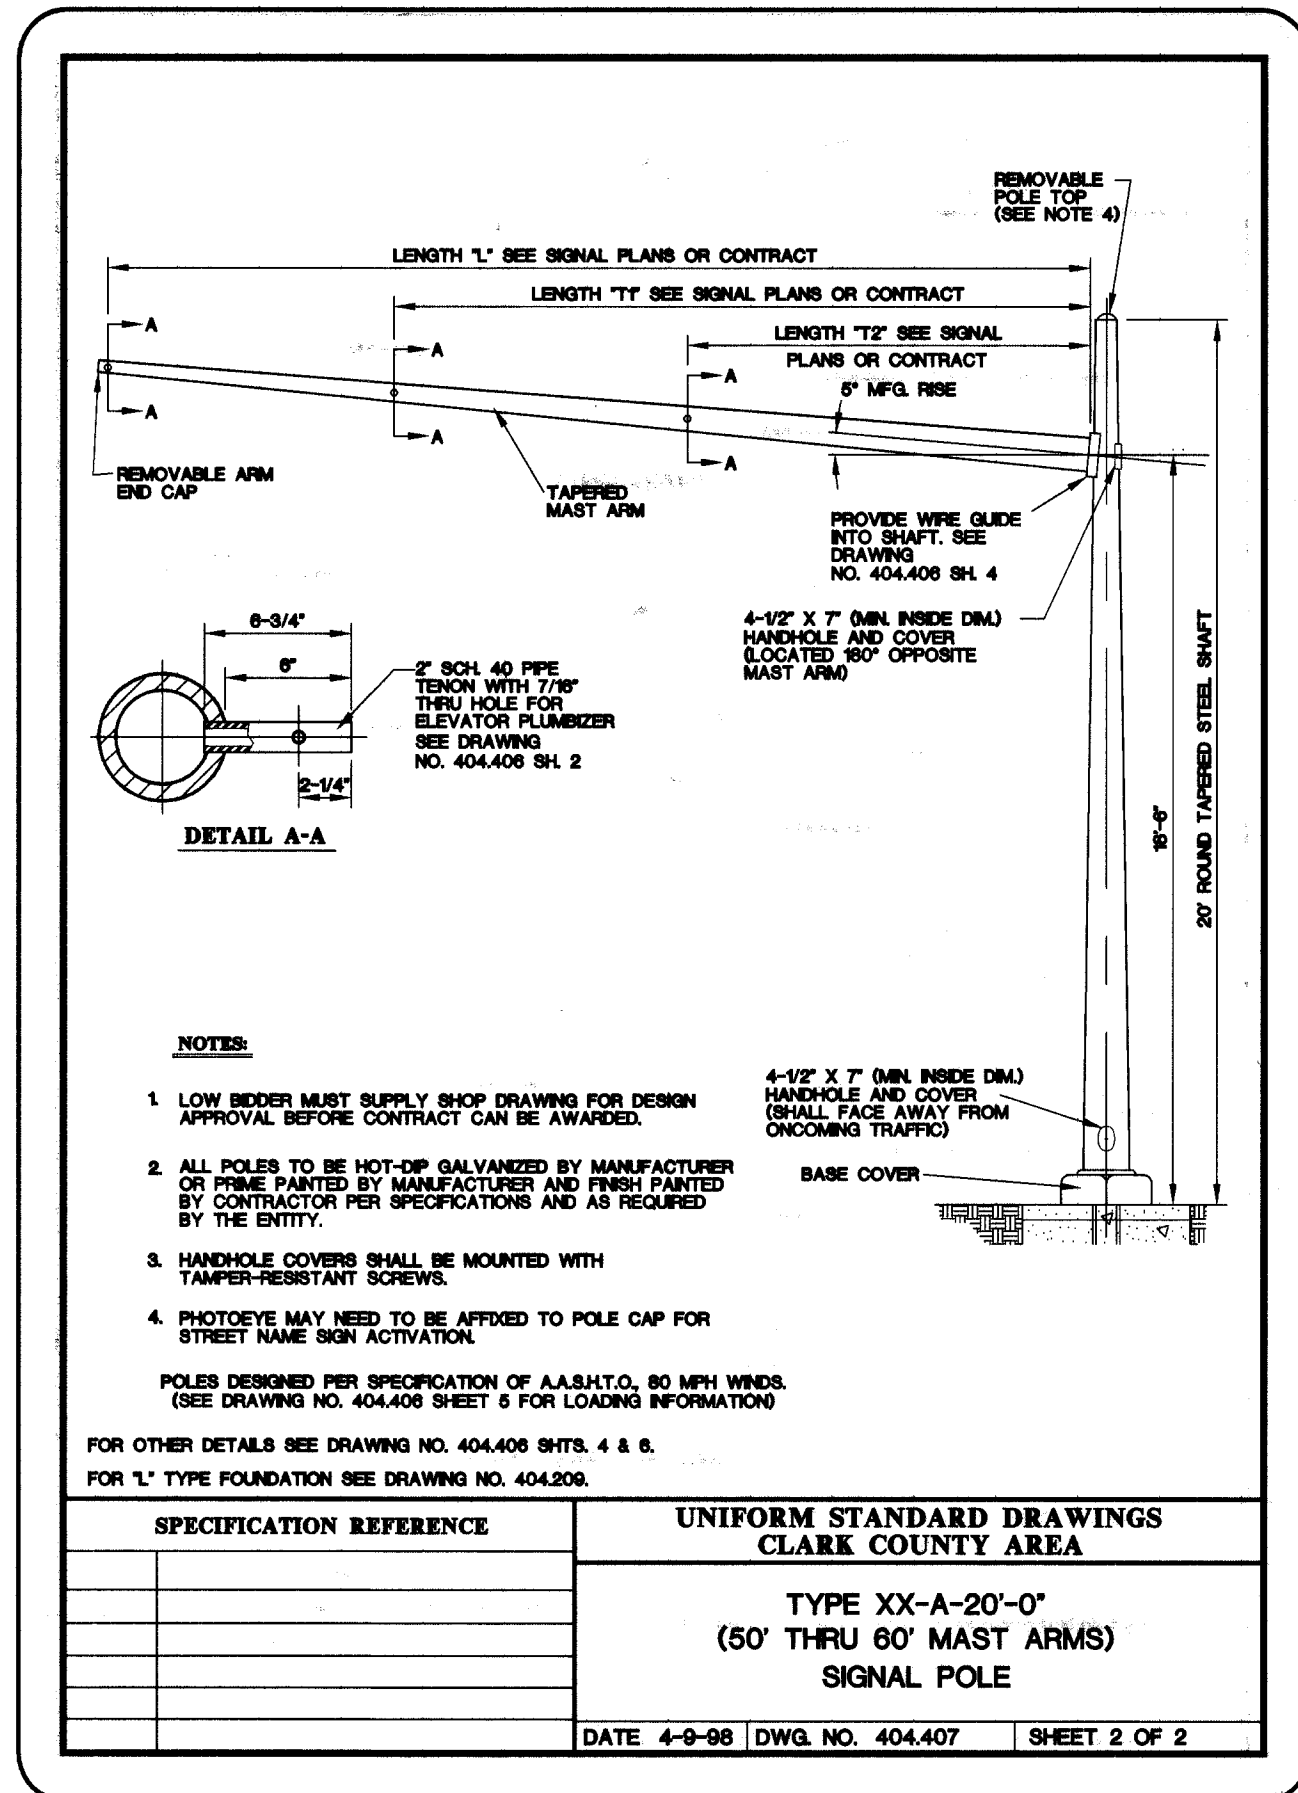
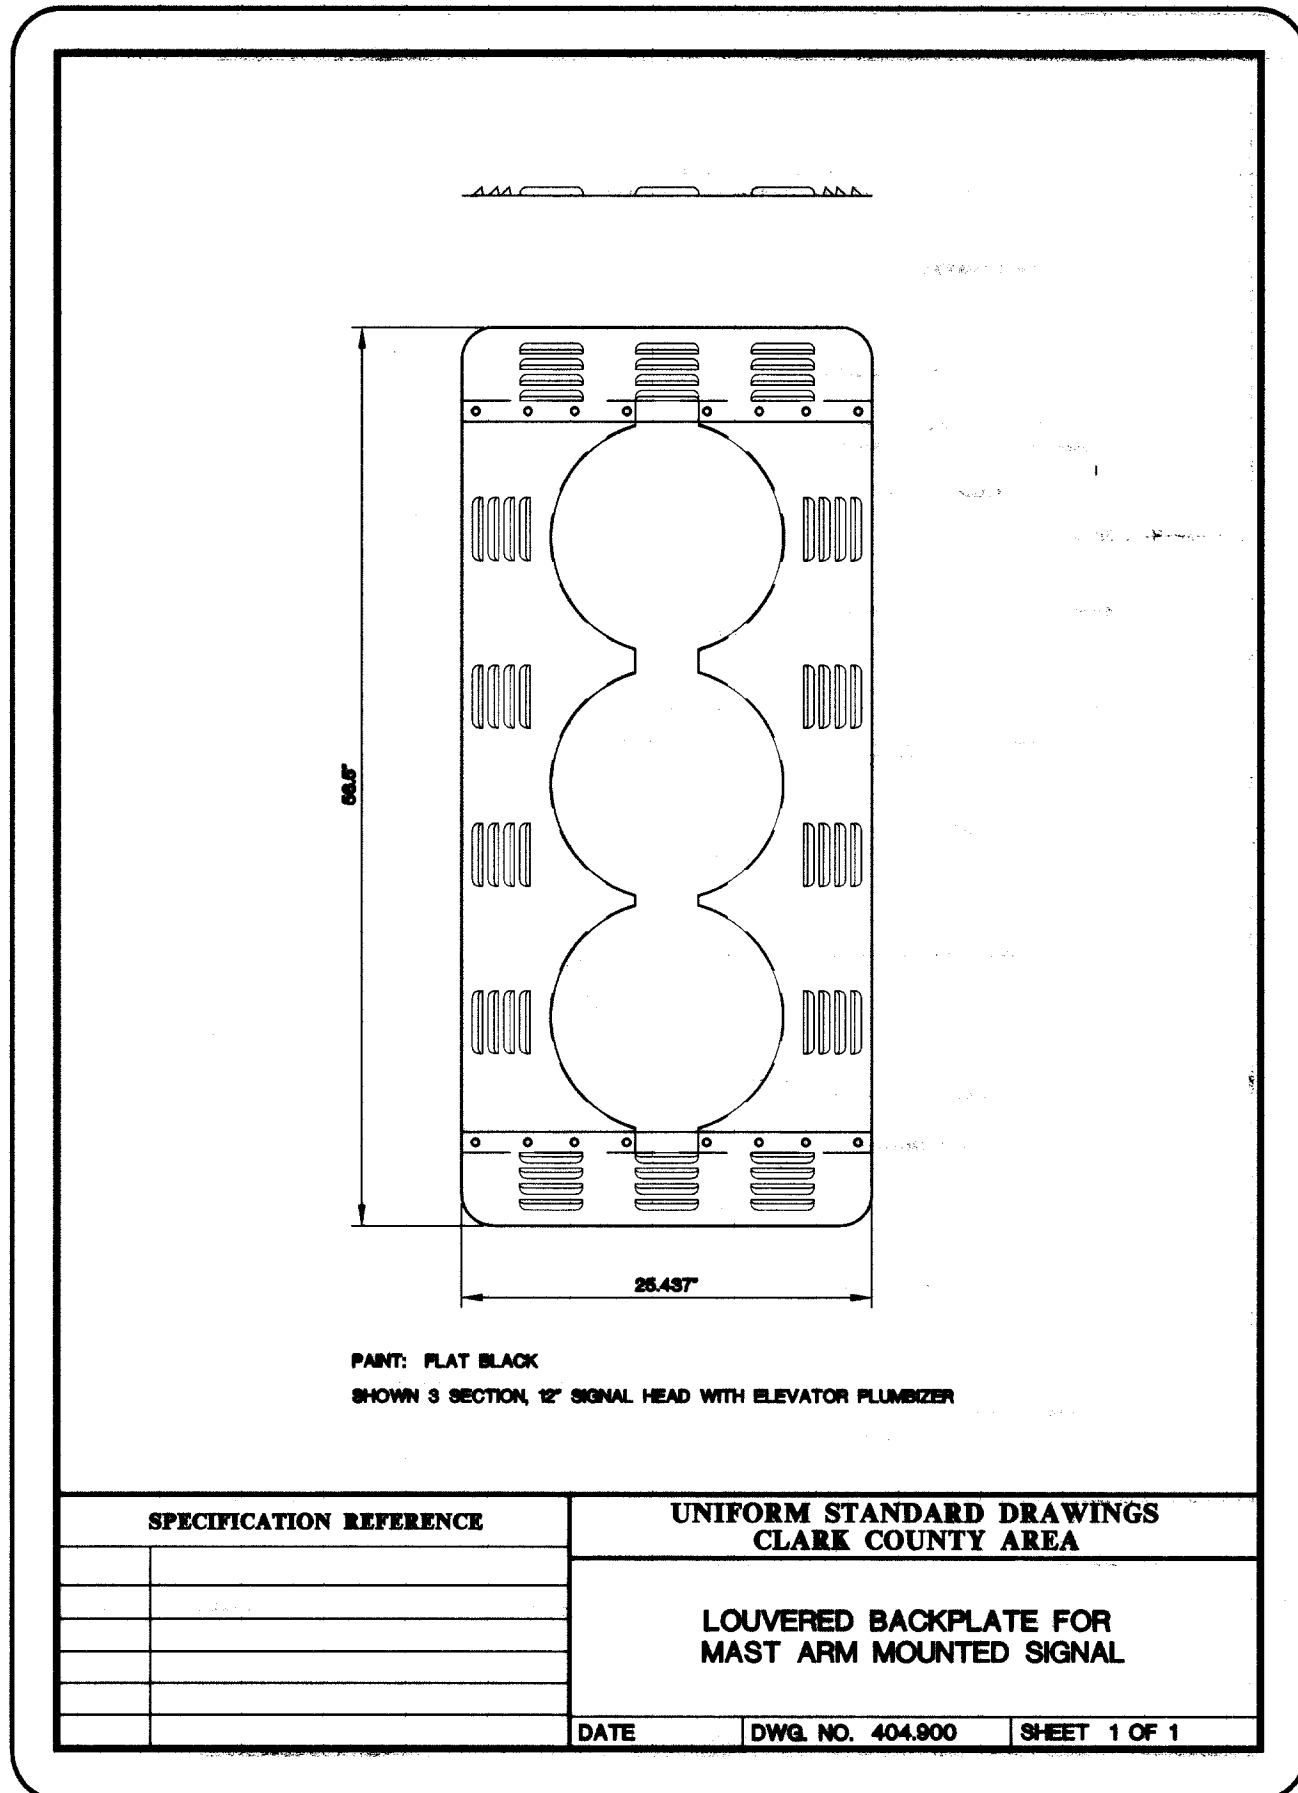
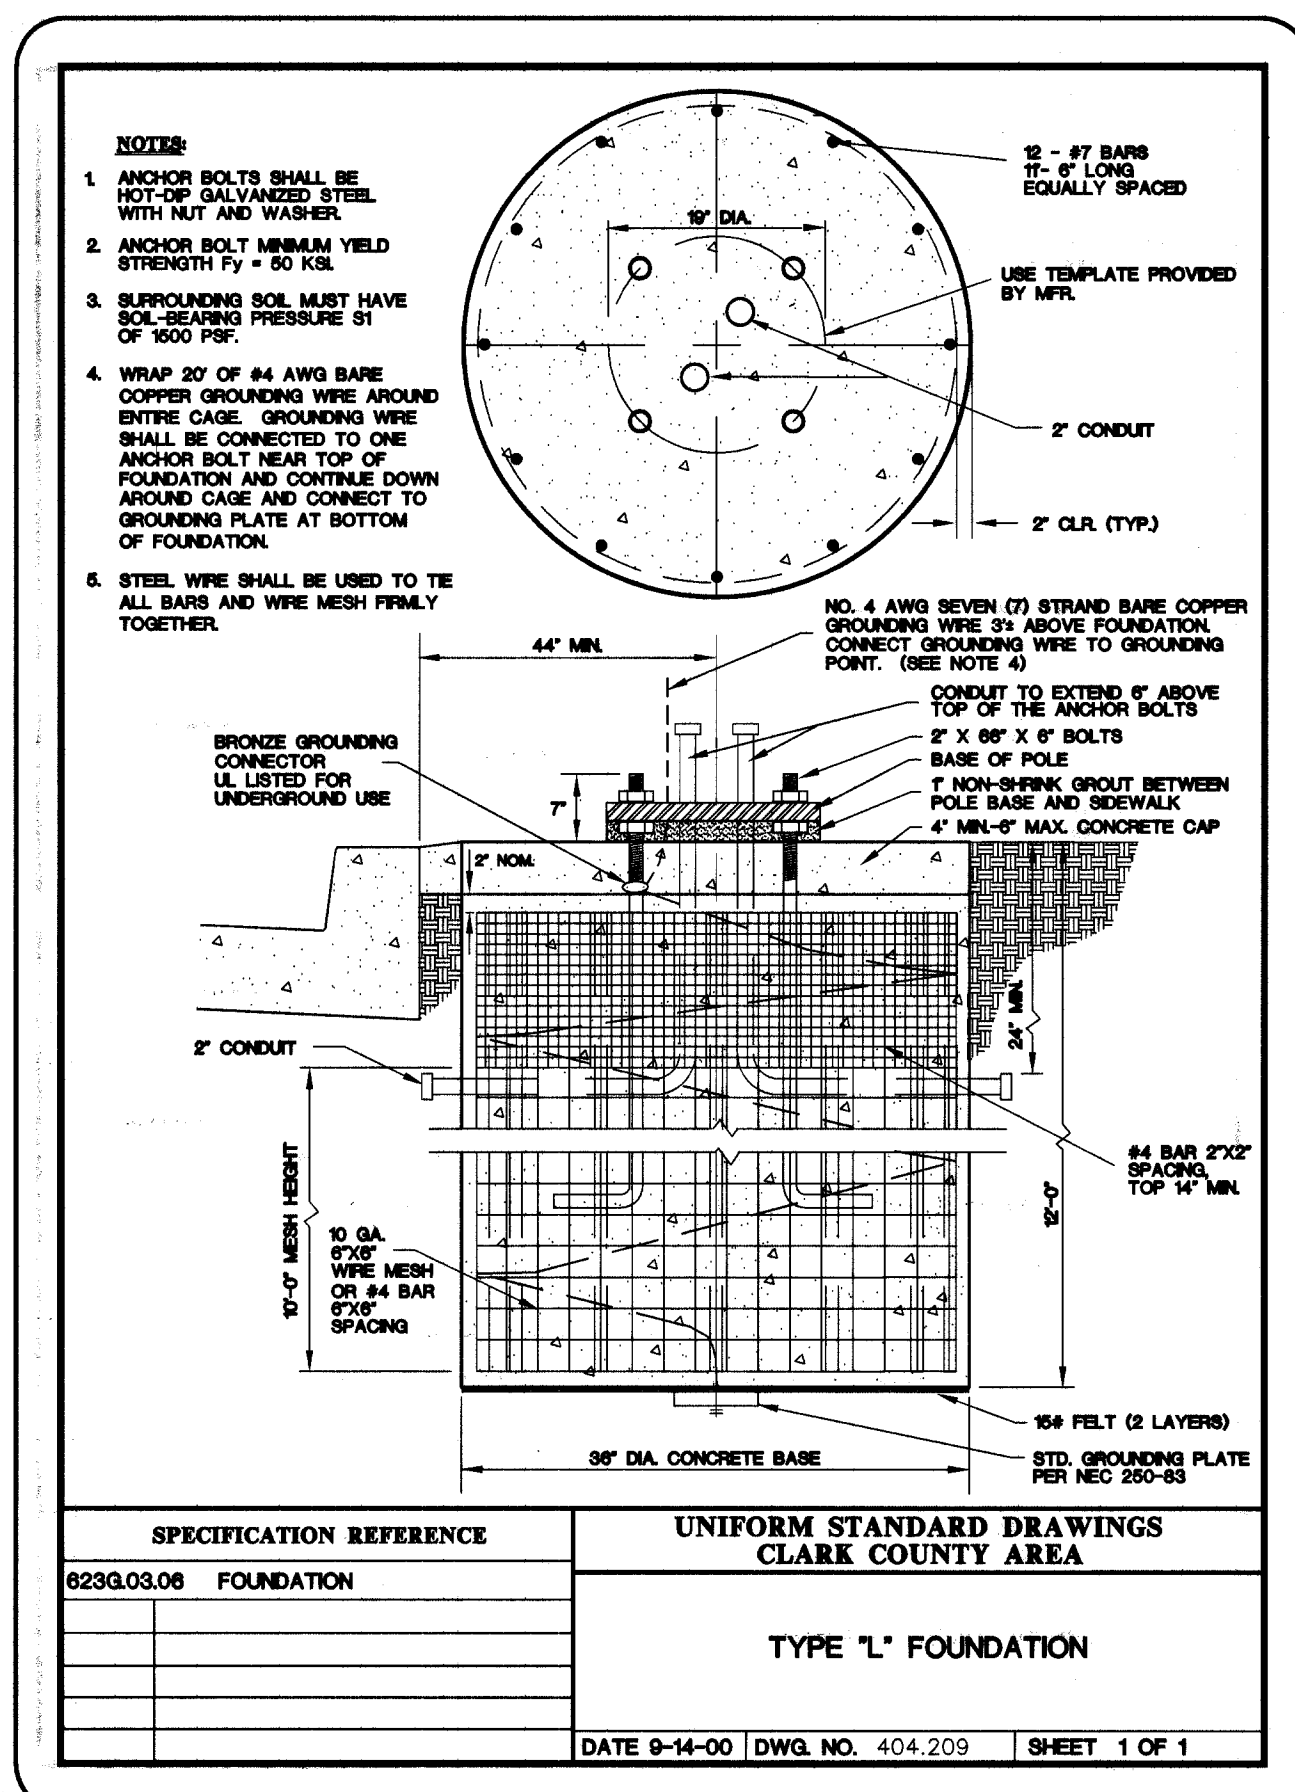
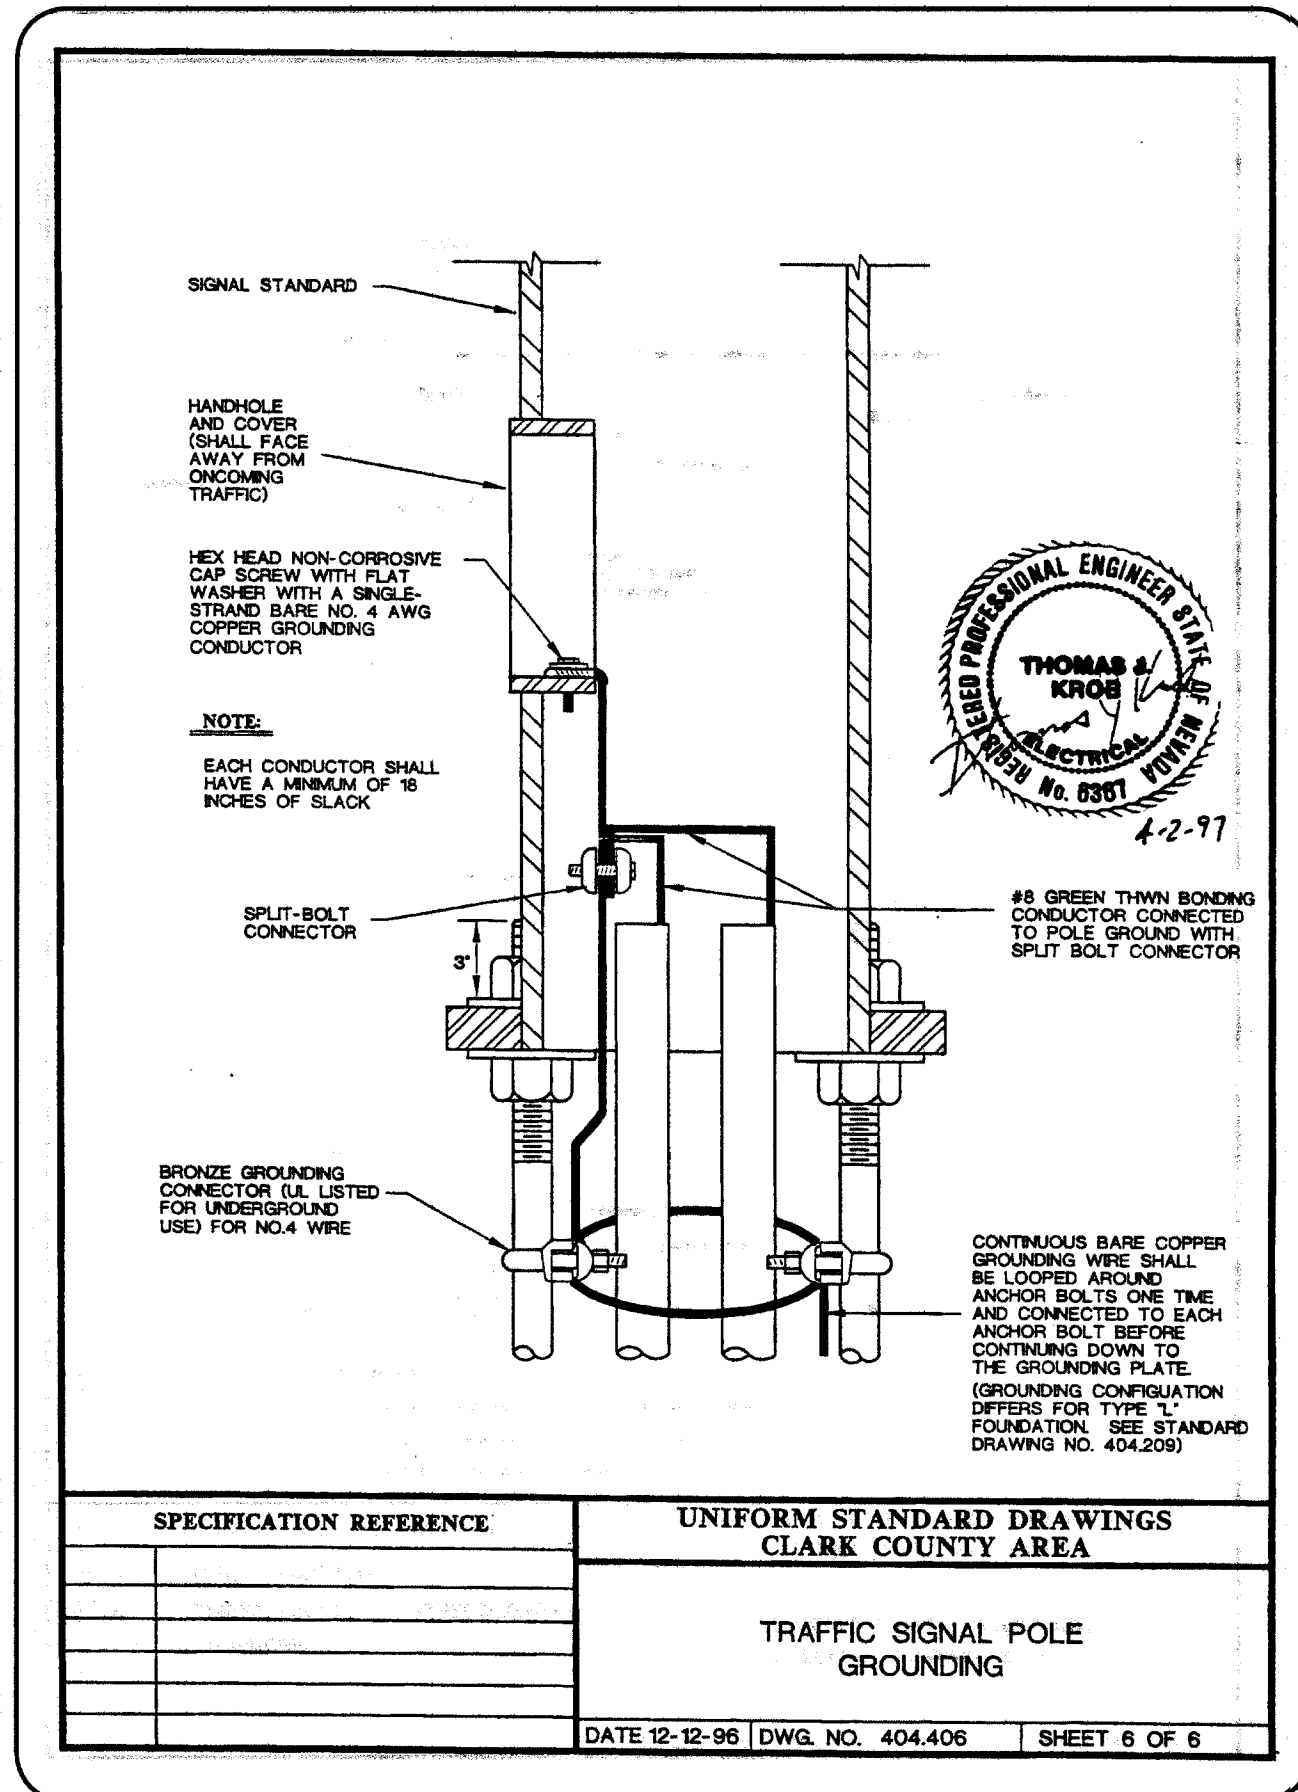
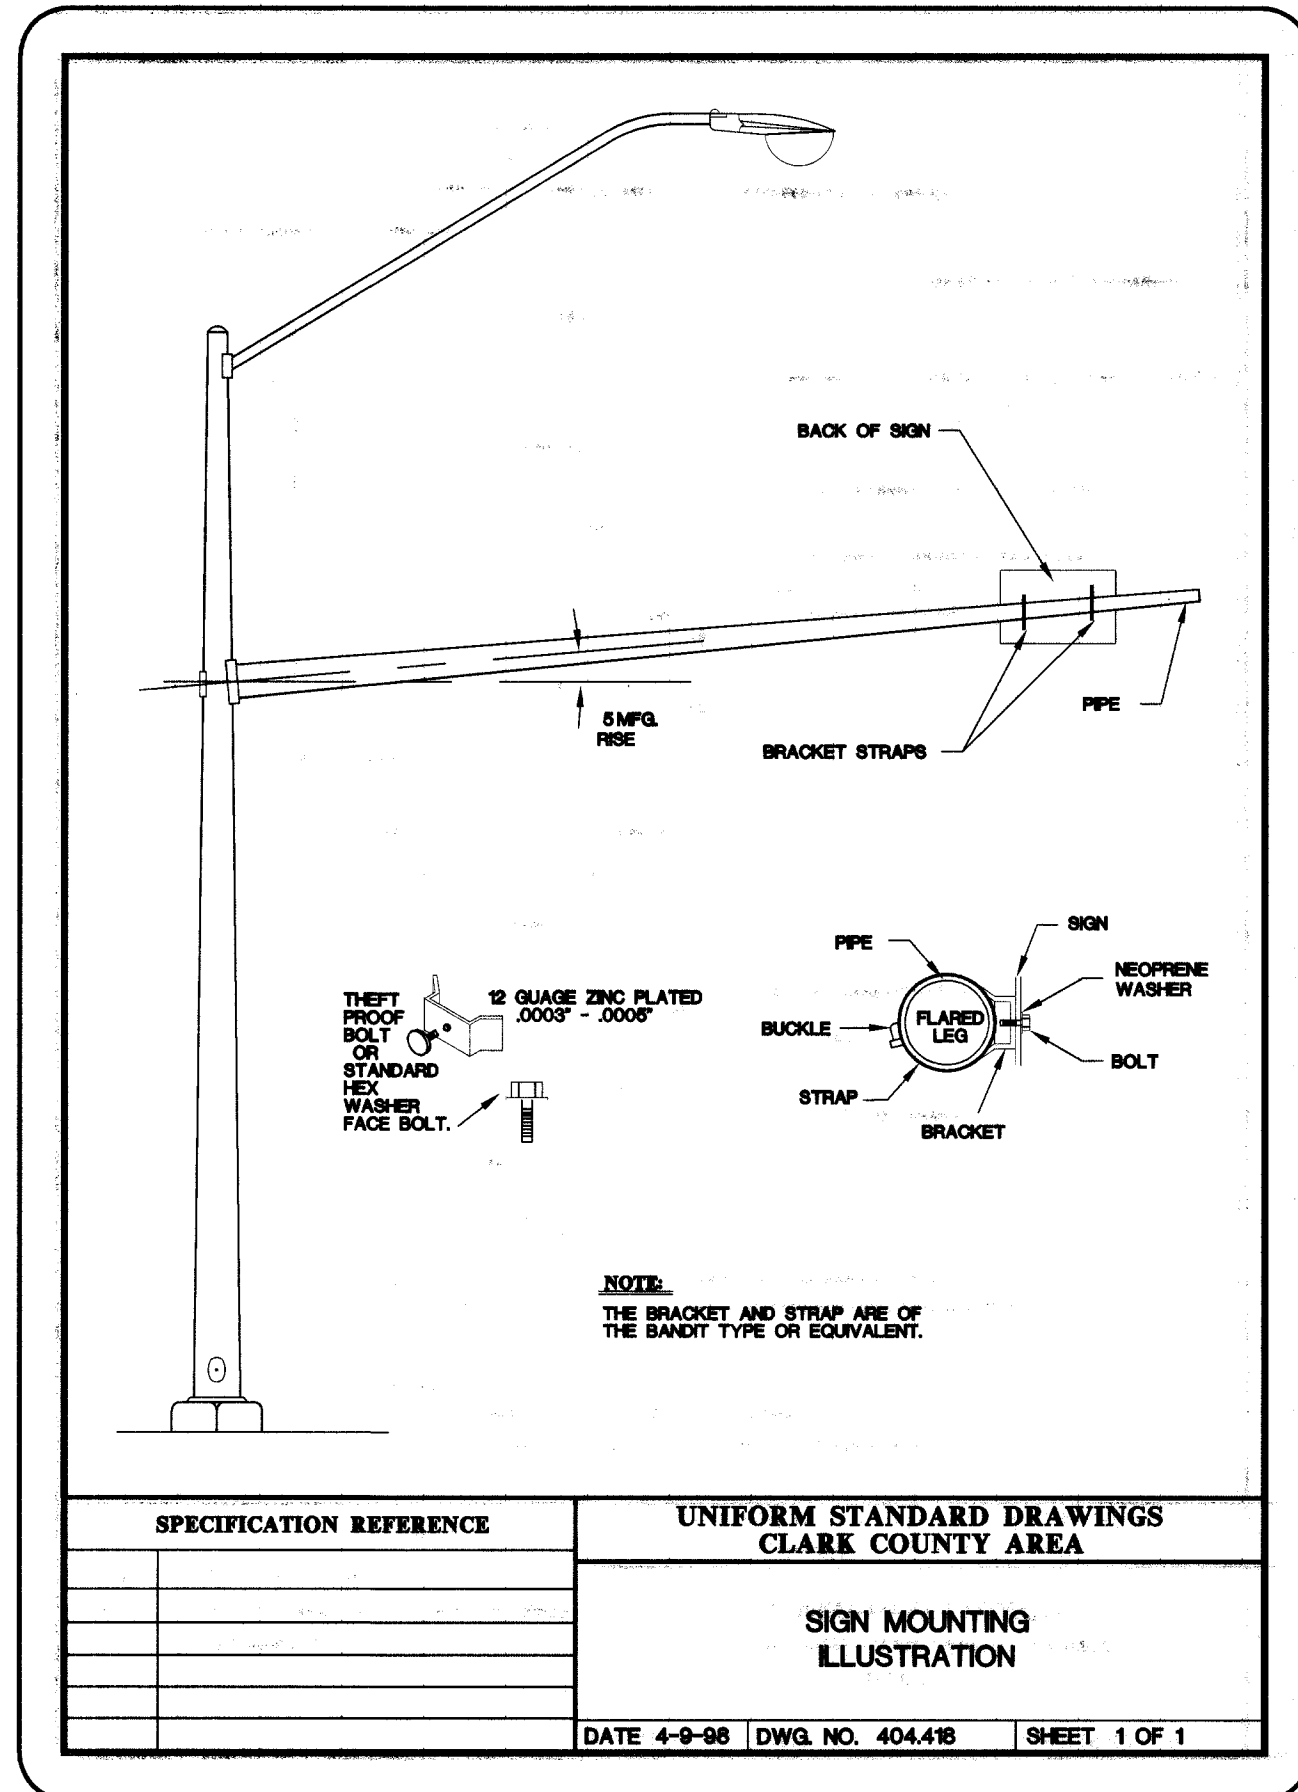


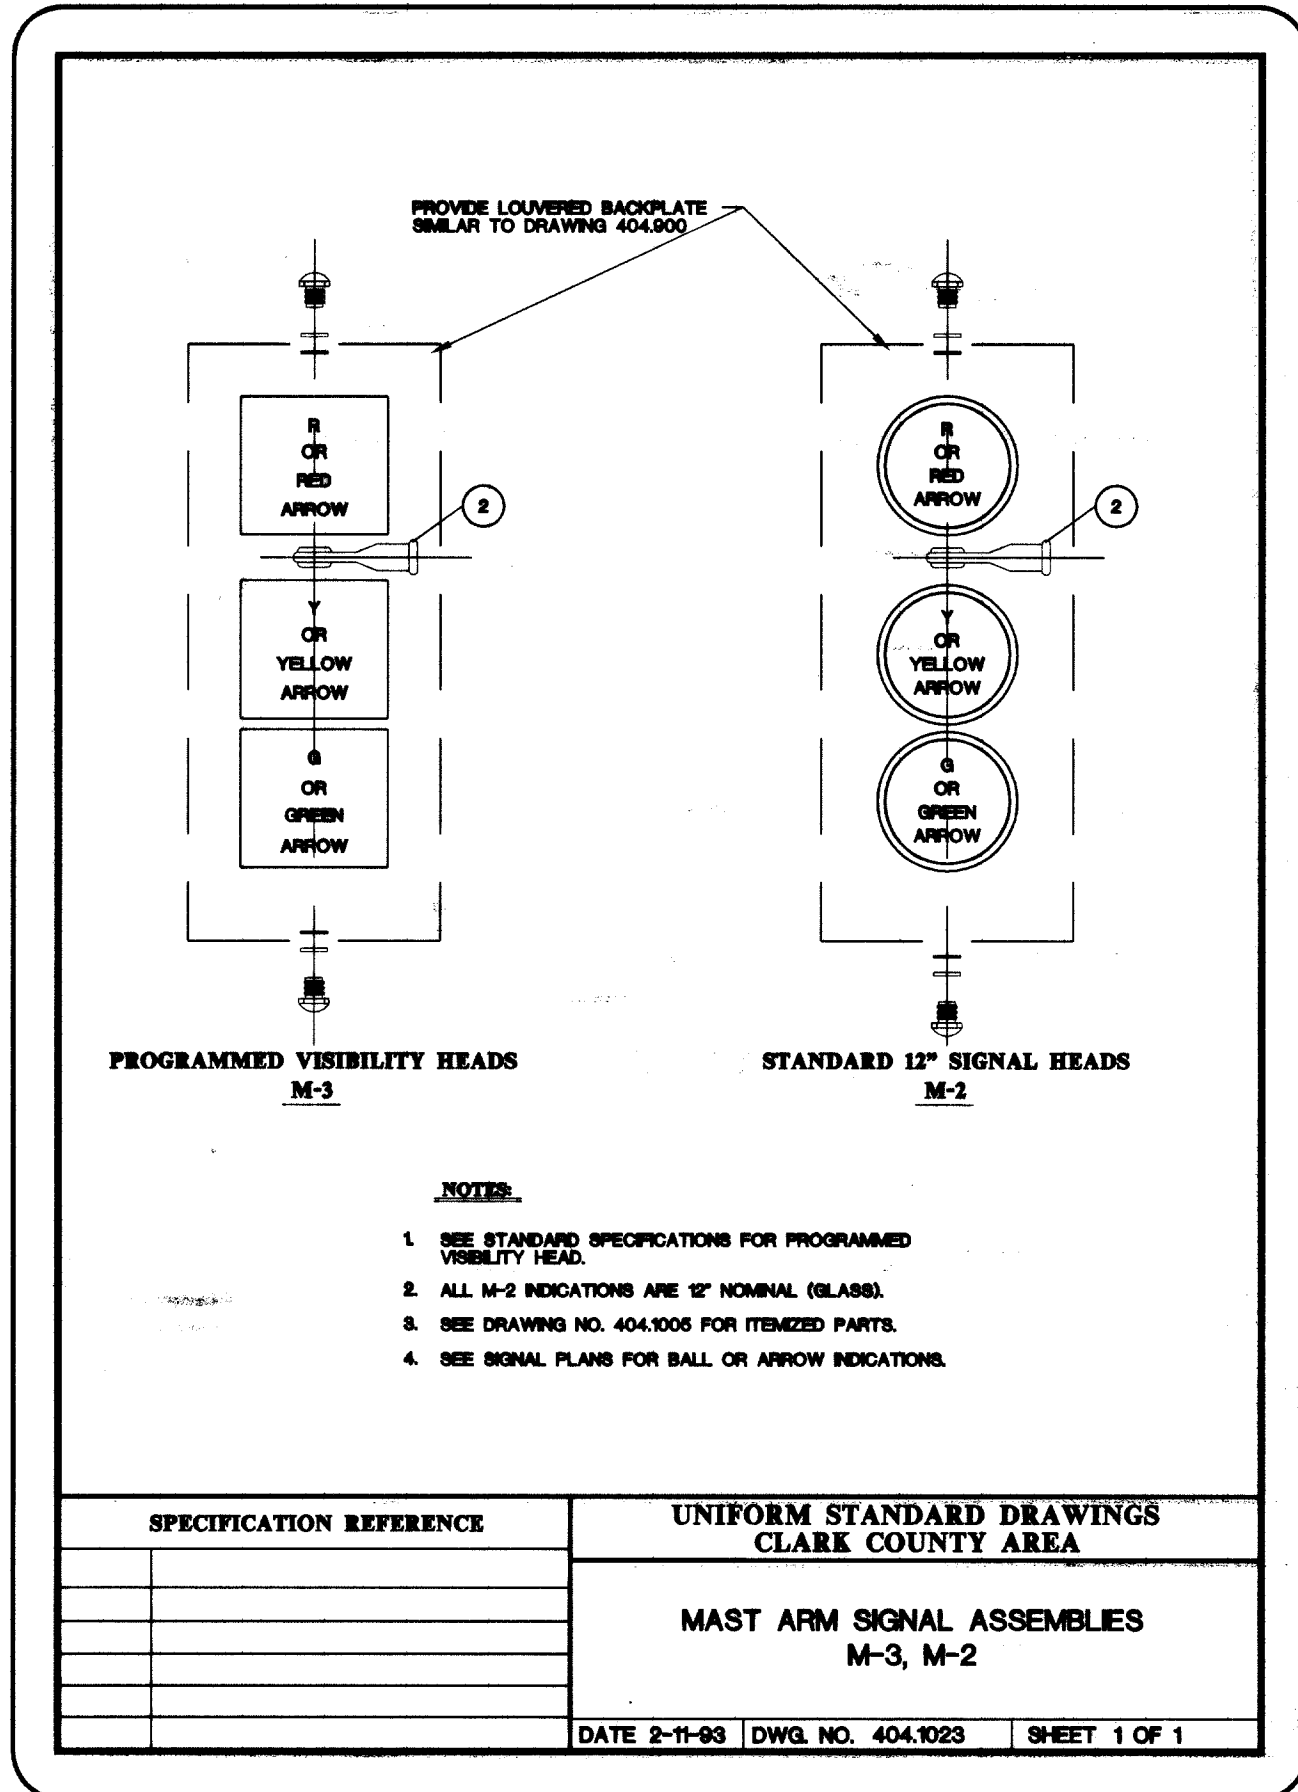

PROJ. NO: AZ03157

DESIGN: LG/RAS

DATE: 05/28/04

SCALE: AS SHOWN

CADFILE: FSO8_18

STAMP DATE: 5/27/04

EXP. DATE: 06/30/06

3320 N. Buffalo Drive
Suite 106 NV 89103-2410
Las Vegas, NV 89103-2410
Fax: 702-396-3758
Web: aztecus

AZTEC

CITY OF LAS VEGAS
FIRE STATION NO. 8

DESCRIPTION

REV

DATE

ASST. APP.

DATE

CONSTRUCTION DETAILS VIII

SHEET
C-18
18 OF 24 SHEETS
CLV PRJ. #
630-101

71753 72

630-101