
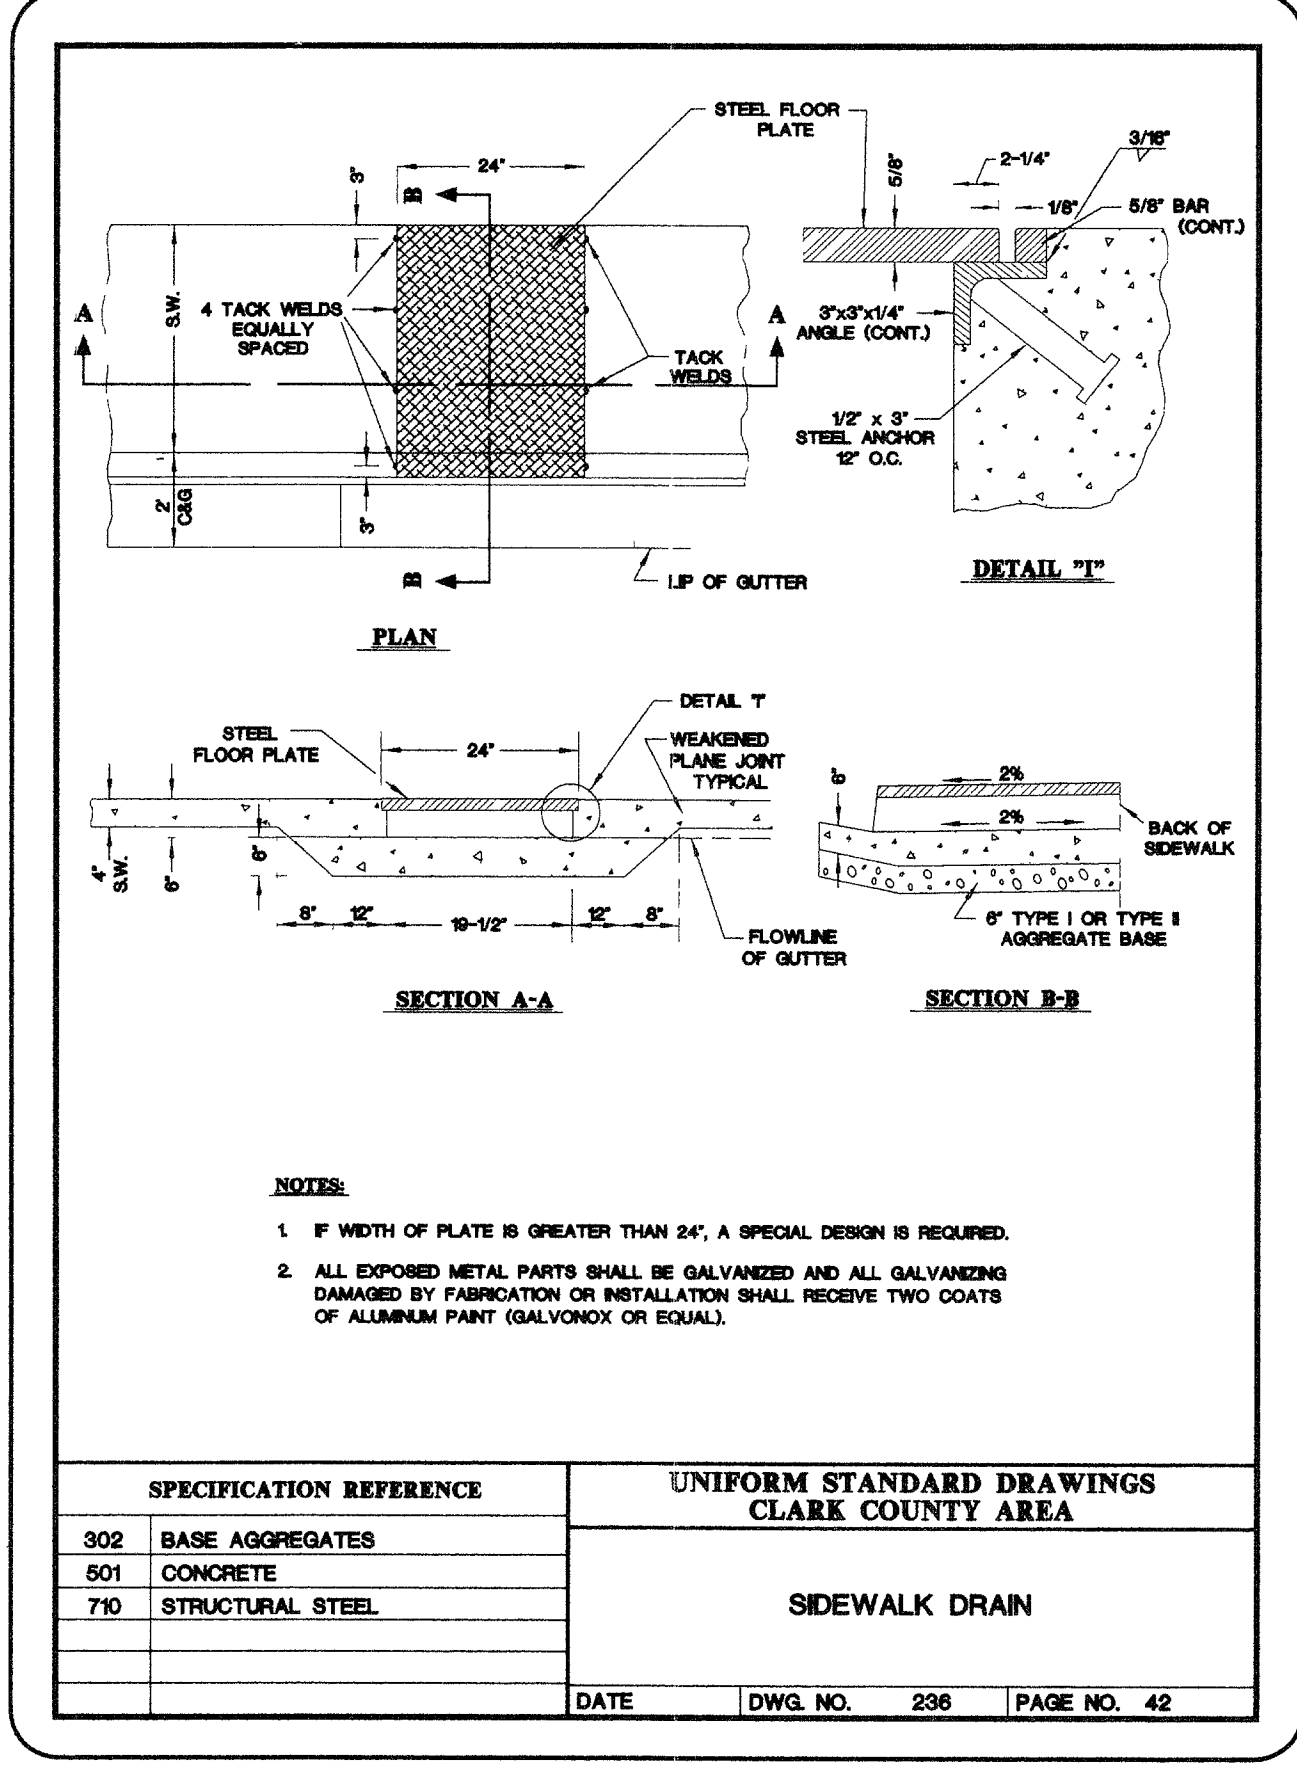
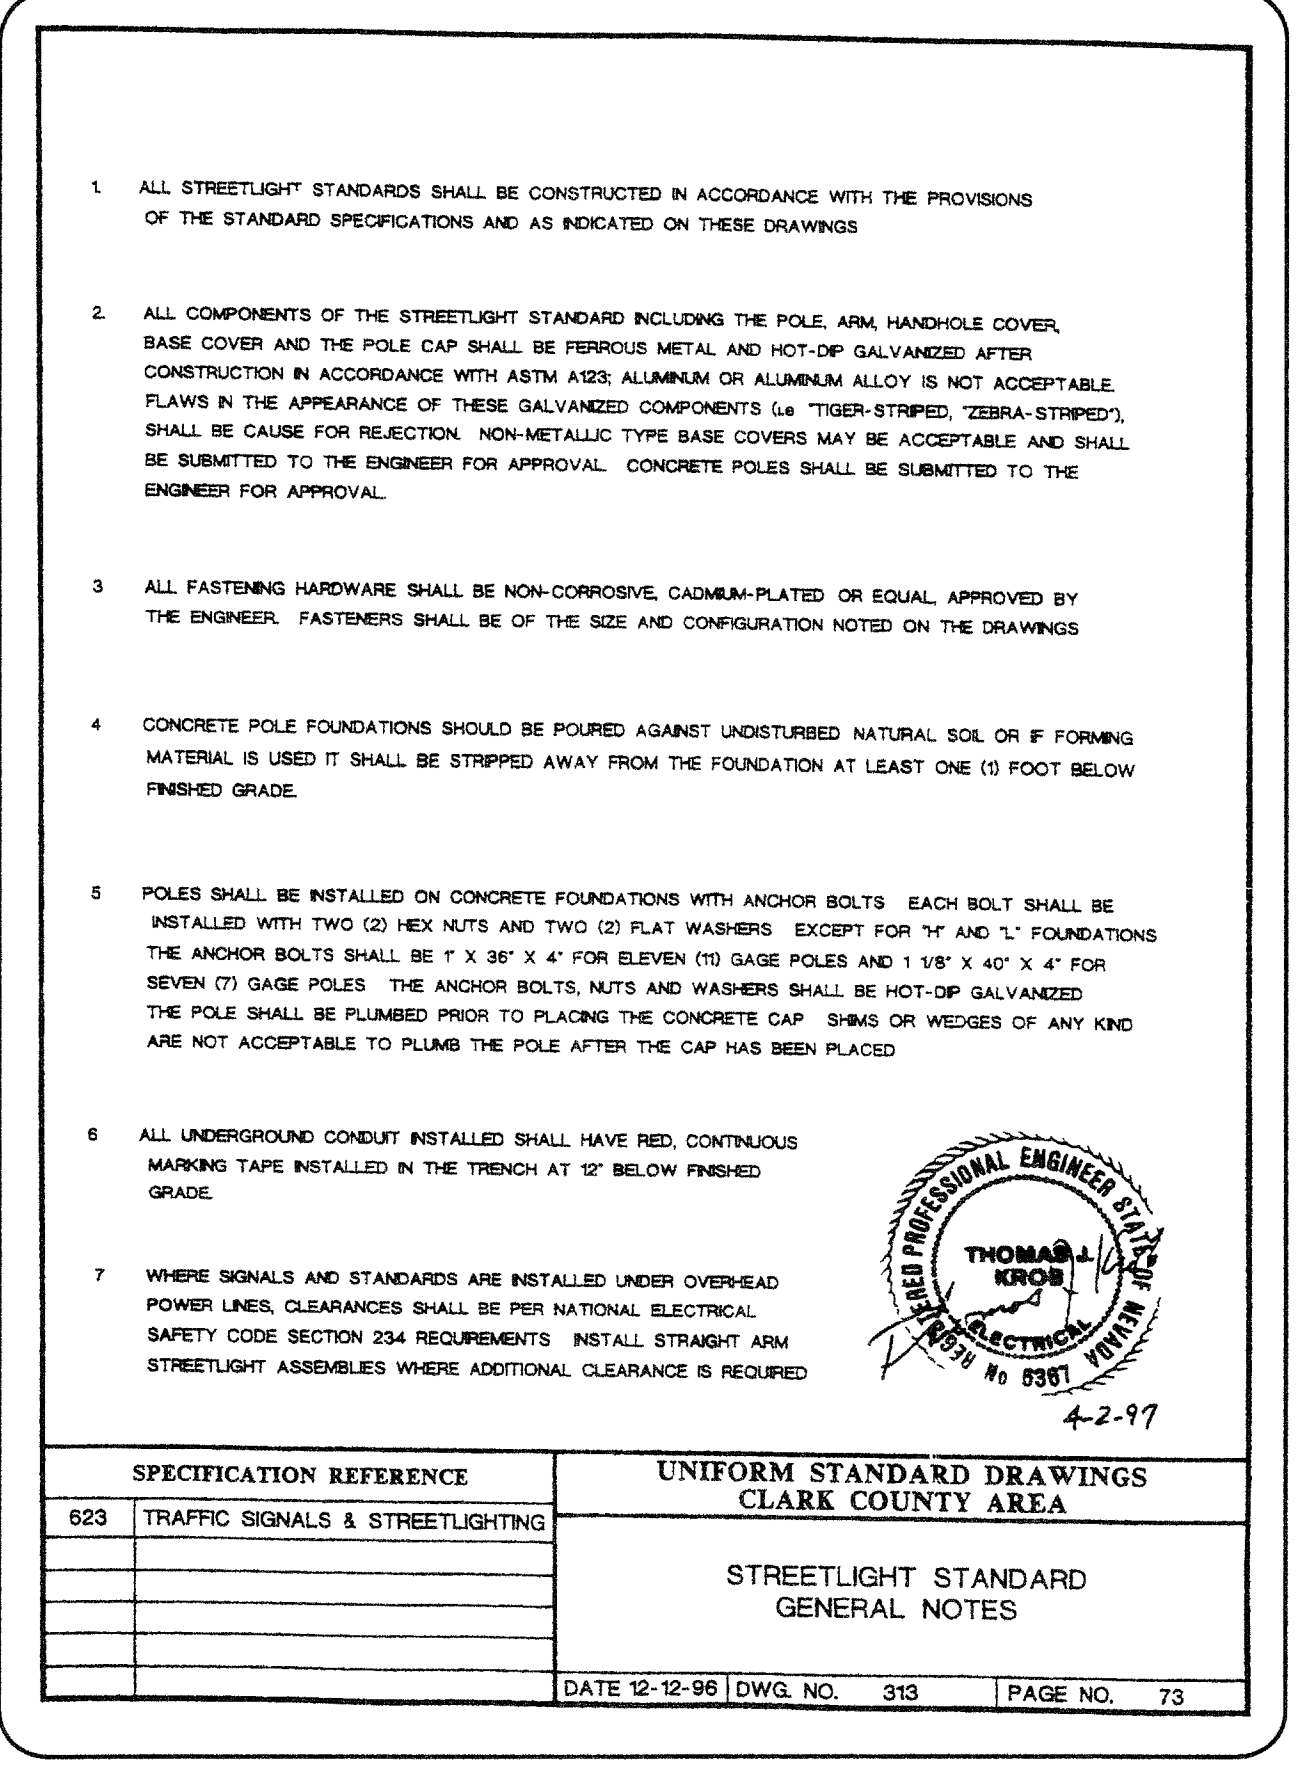
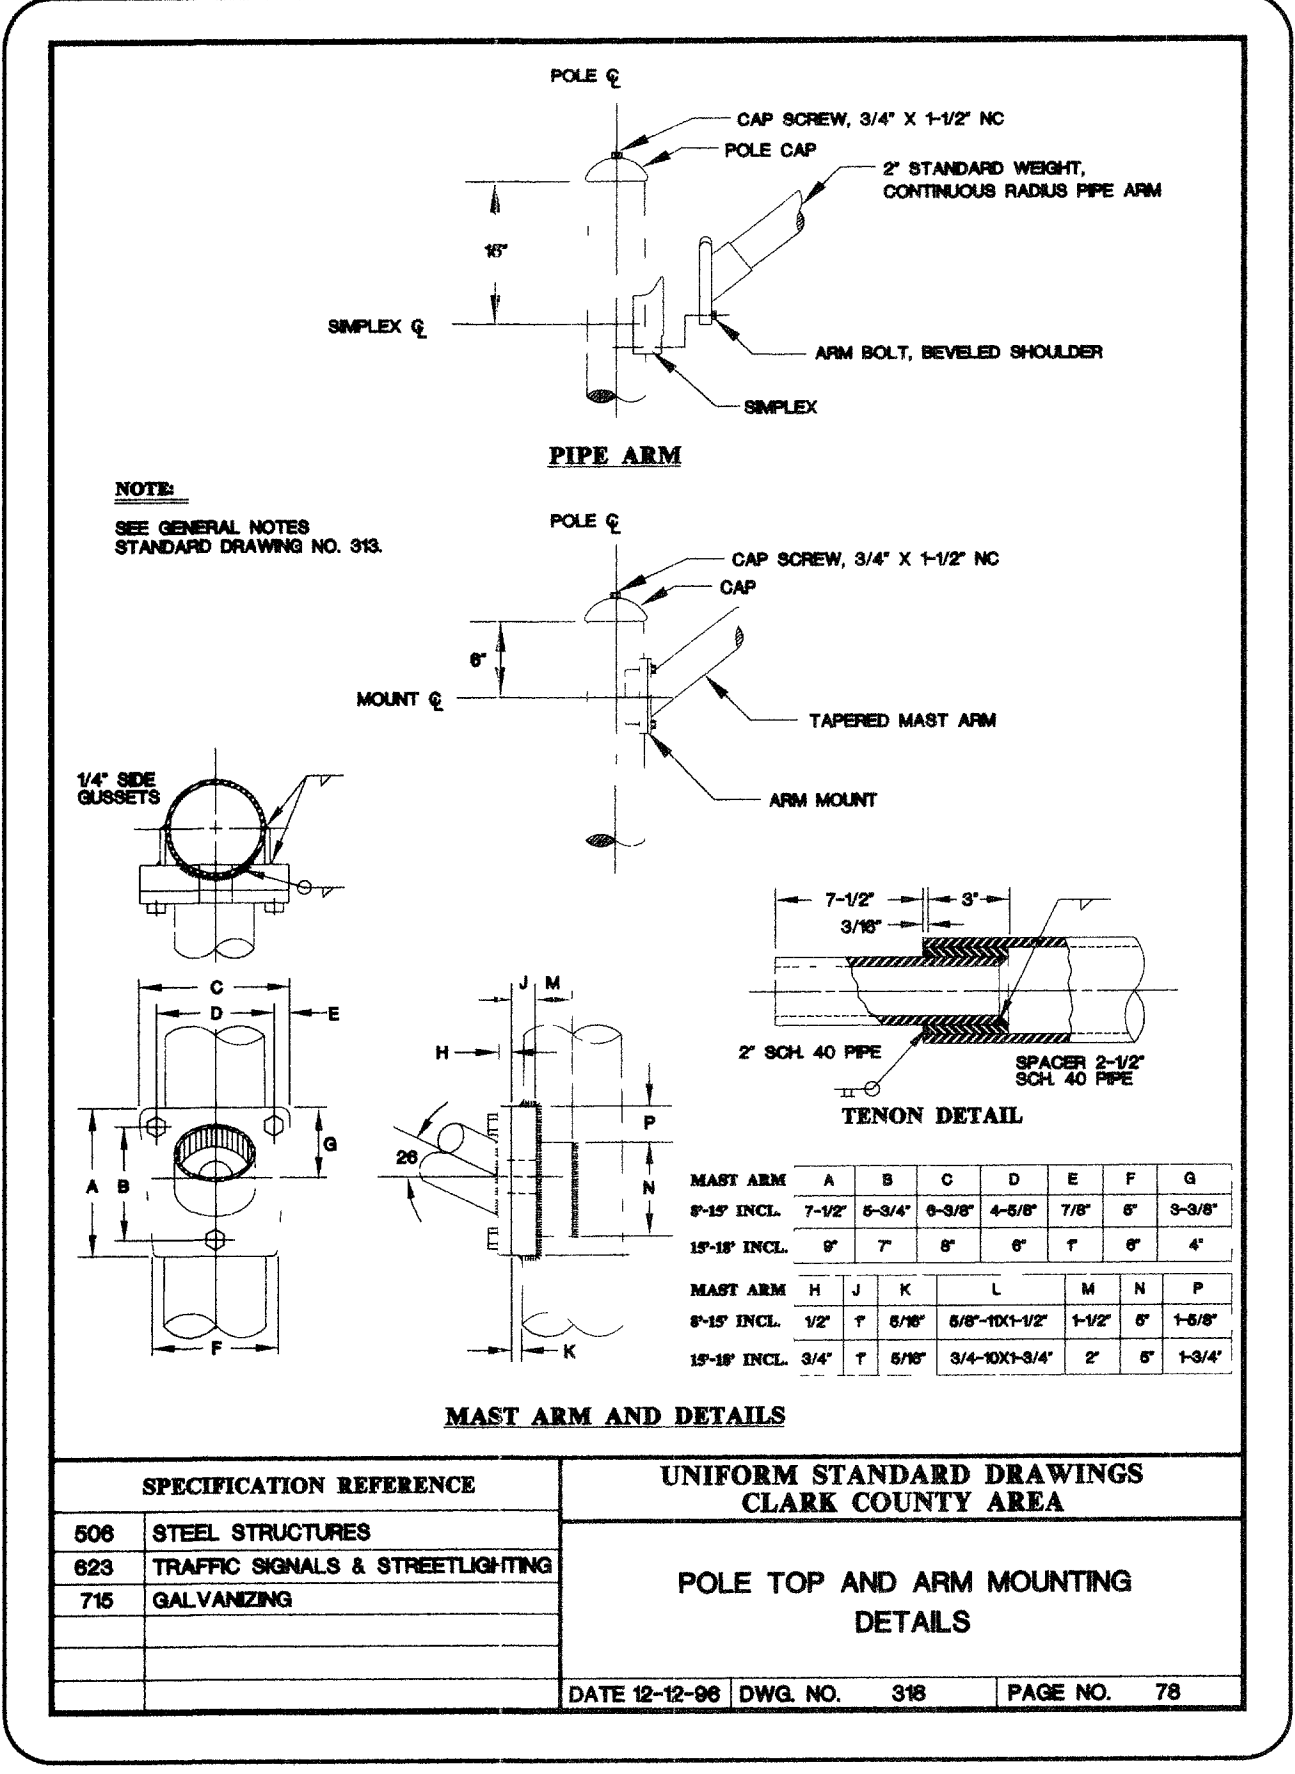
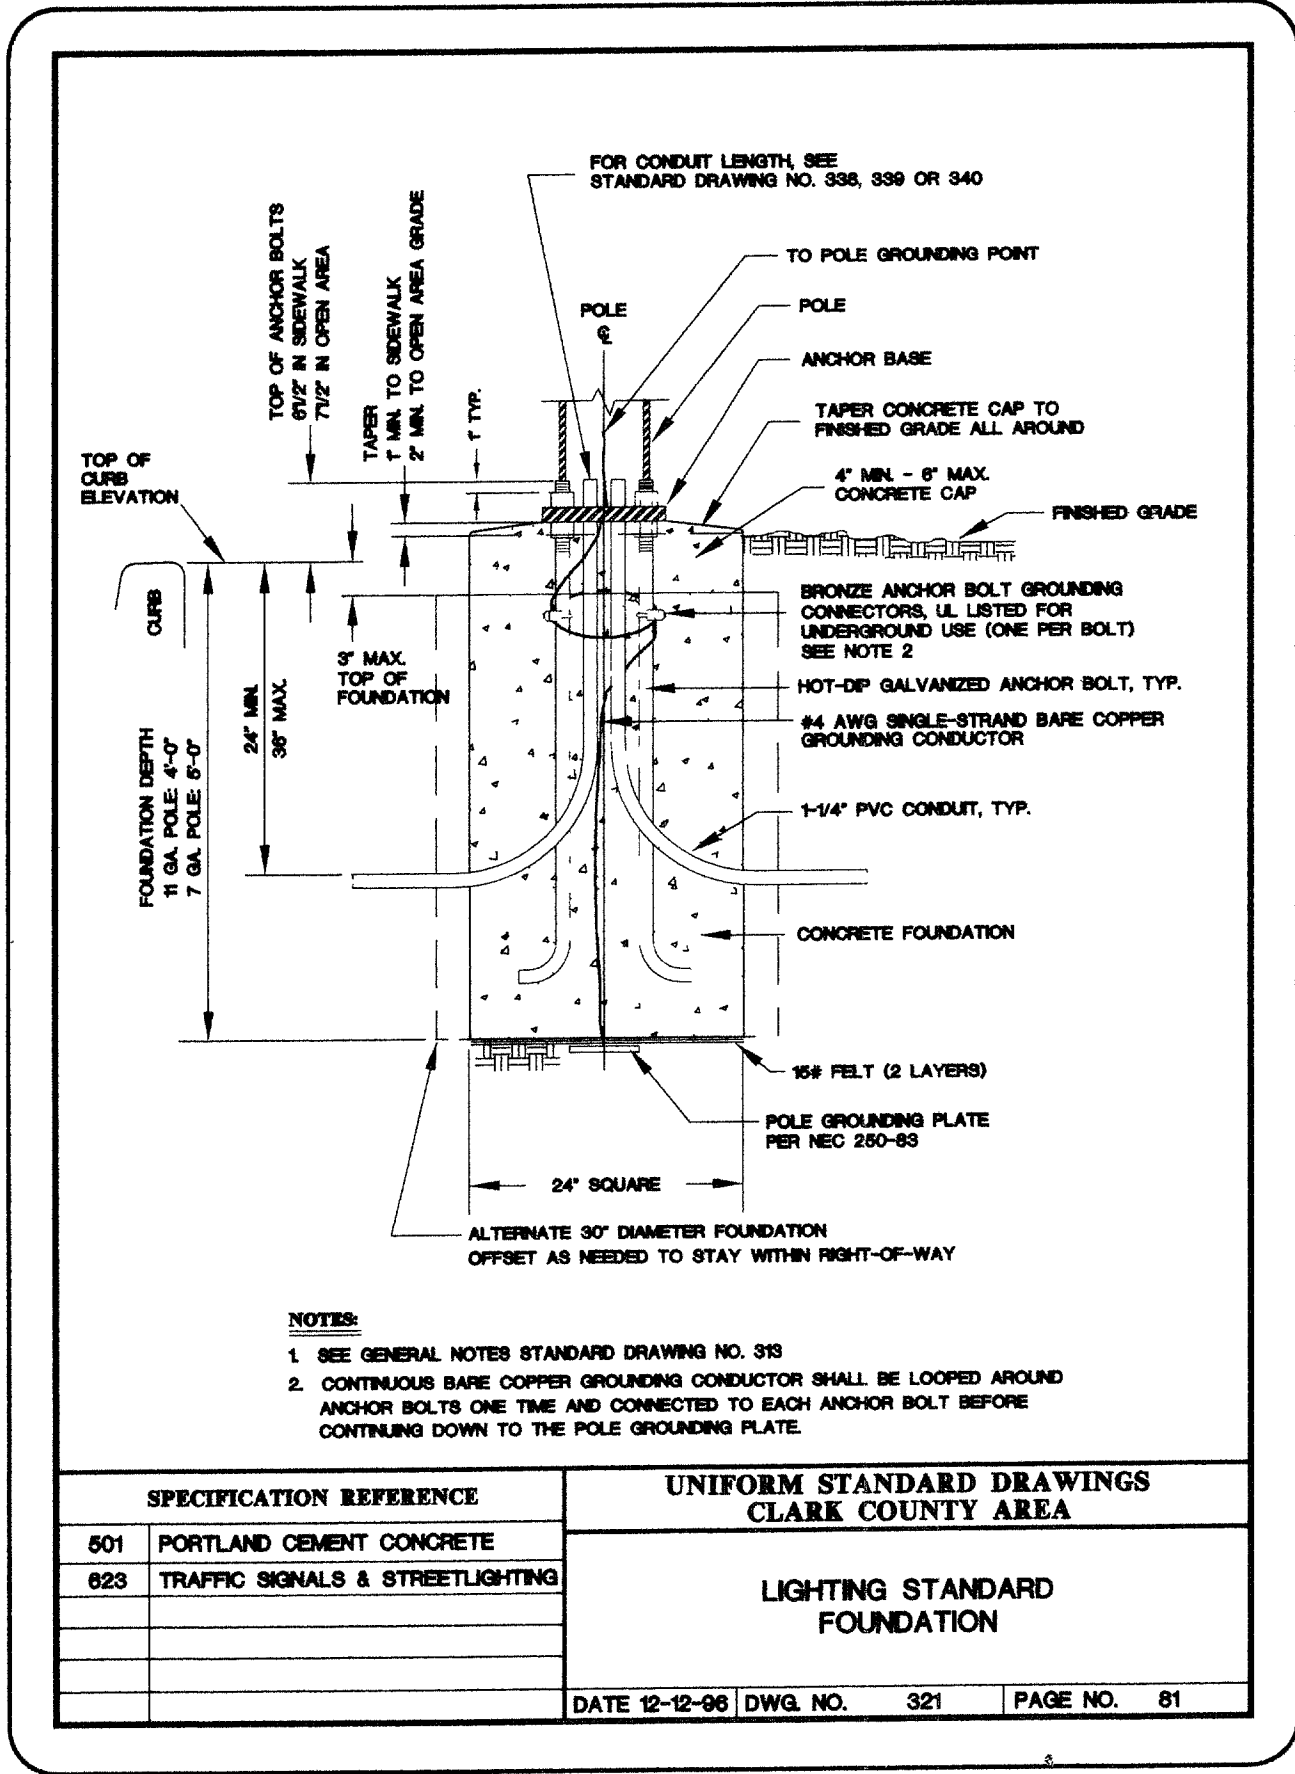
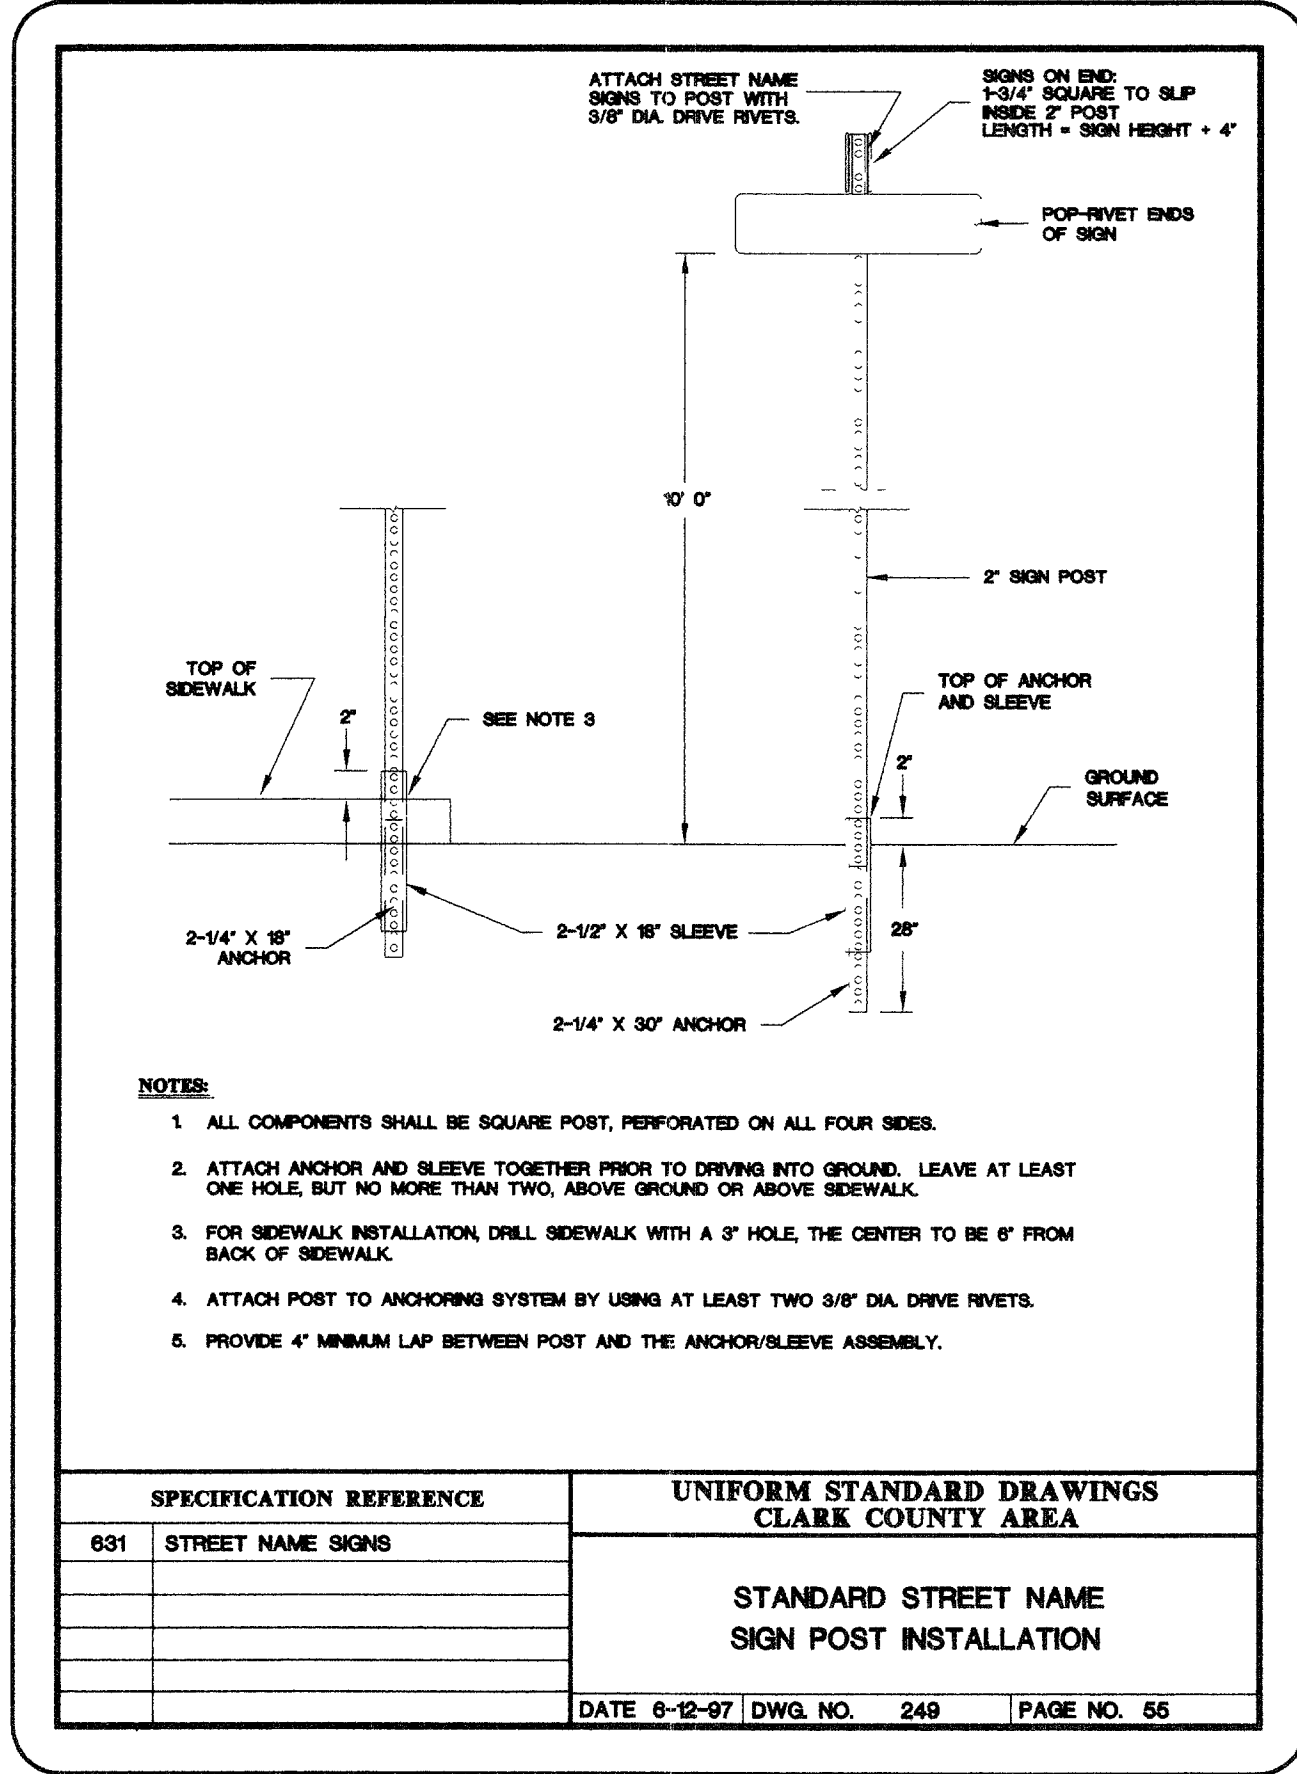
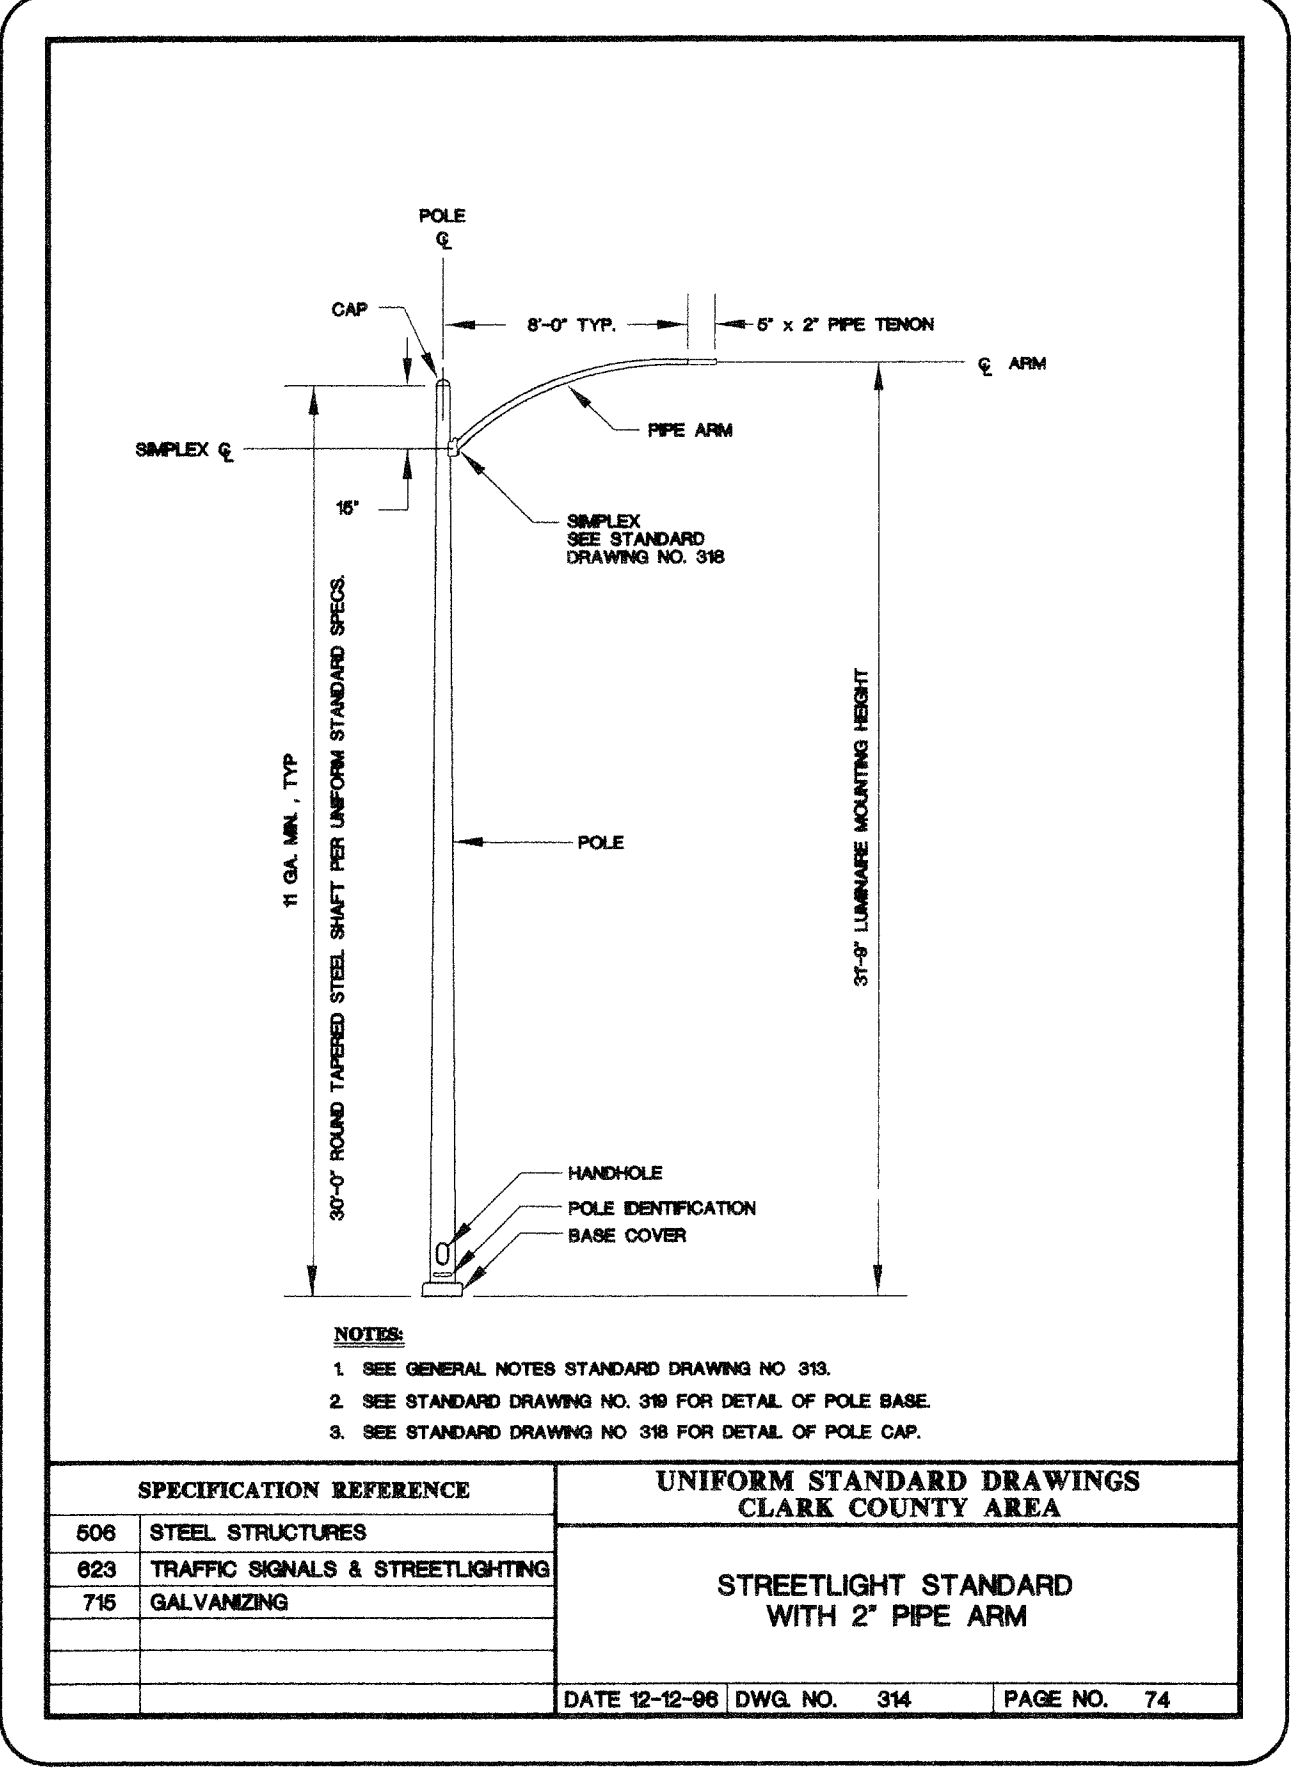
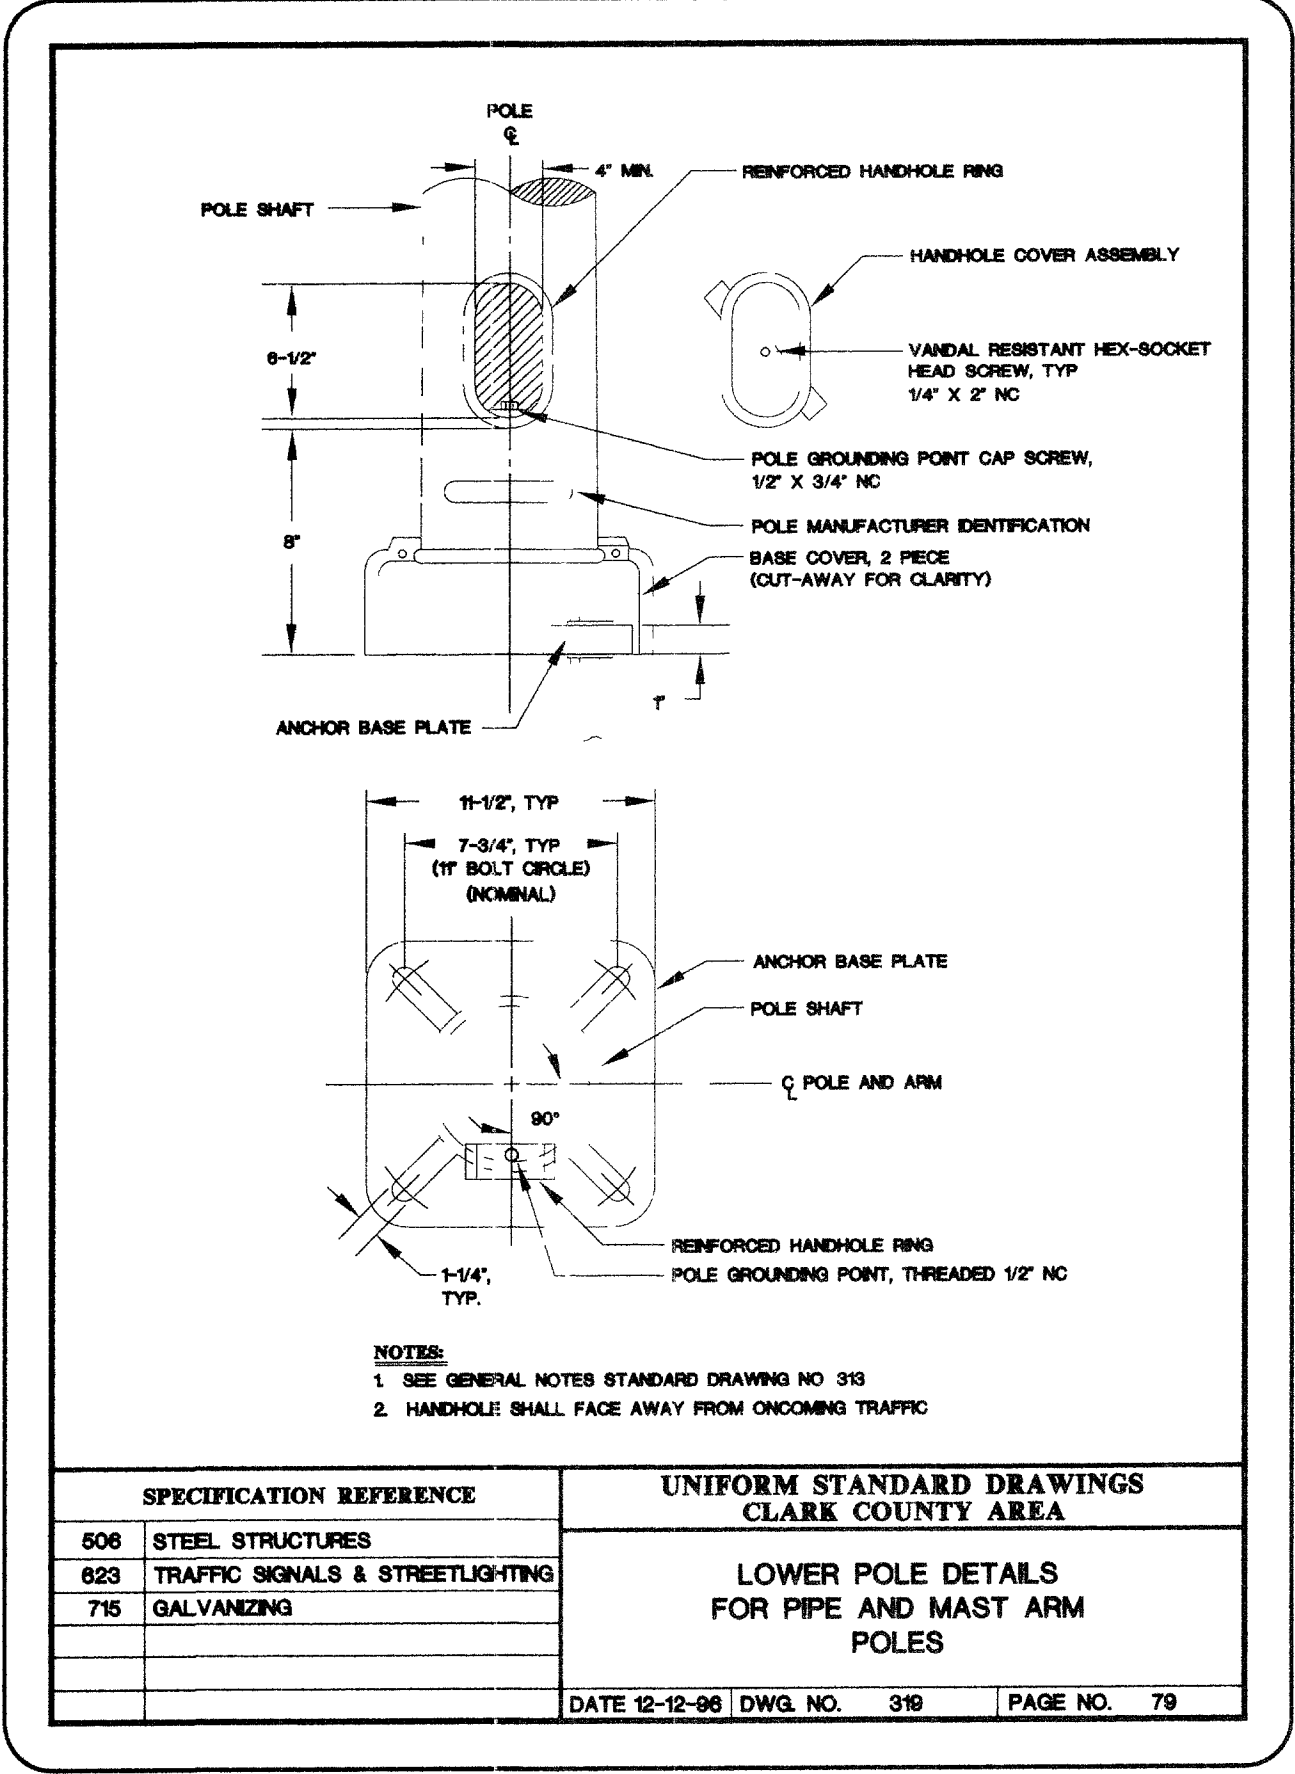


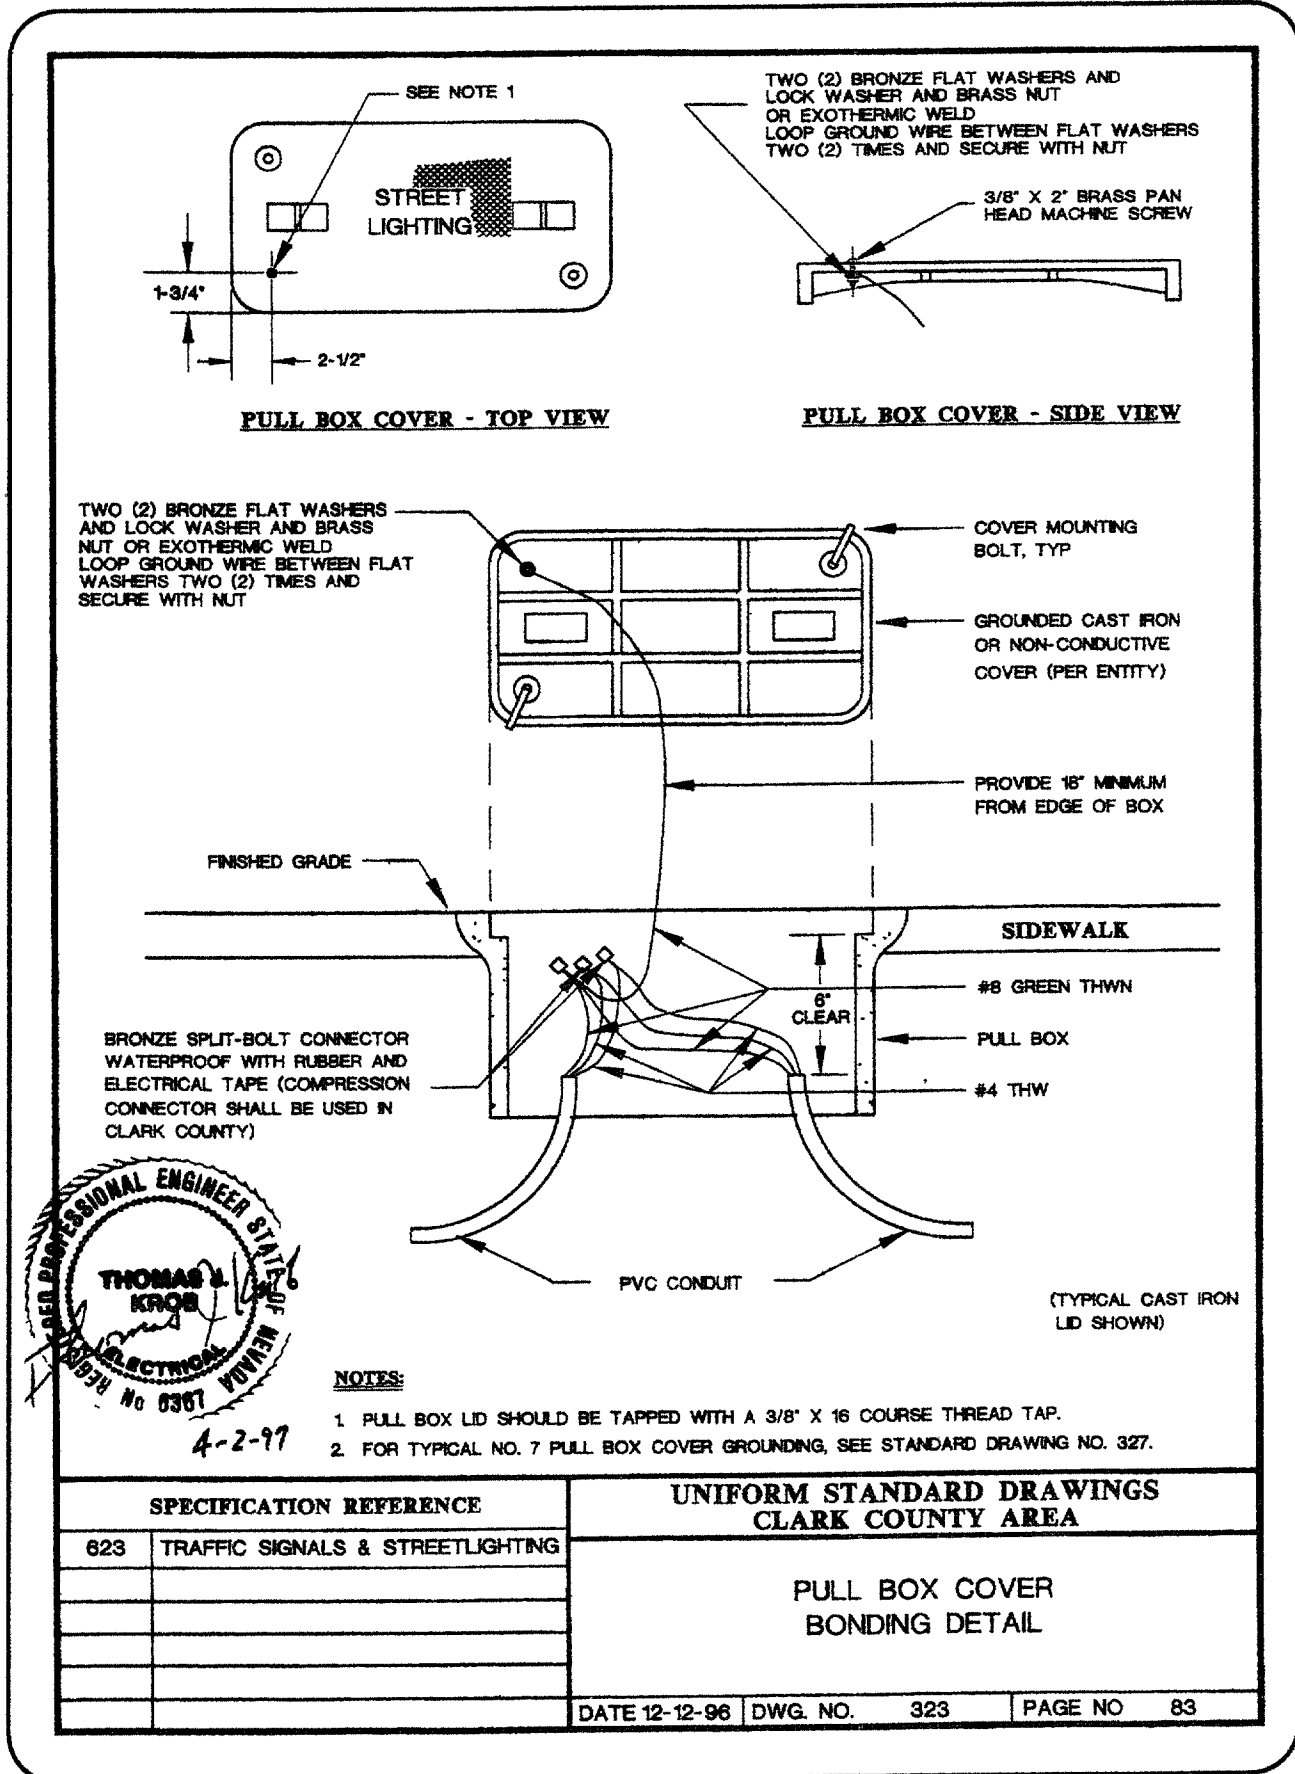

PROJ. NO. AZ03157
DESIGN: LG/RAS
DATE: 05/28/04
SCALE: AS SHOWN
CADFILE: FS08_17

STAMP DATE: 5/27/04
EXP. DATE: 06/30/06

3320 N. Buffalo Drive
Suite 106
Las Vegas, NV 89129-7410
Tel: 702-386-3426
Fax: 702-386-3758
Web: aztec.ne

AZTEC

CITY OF LAS VEGAS
FIRE STATION NO. 8
CONSTRUCTION DETAILS VII

SHEET
C-17
17 OF 24 SHEETS
CLV PRJ. #
367V 874