
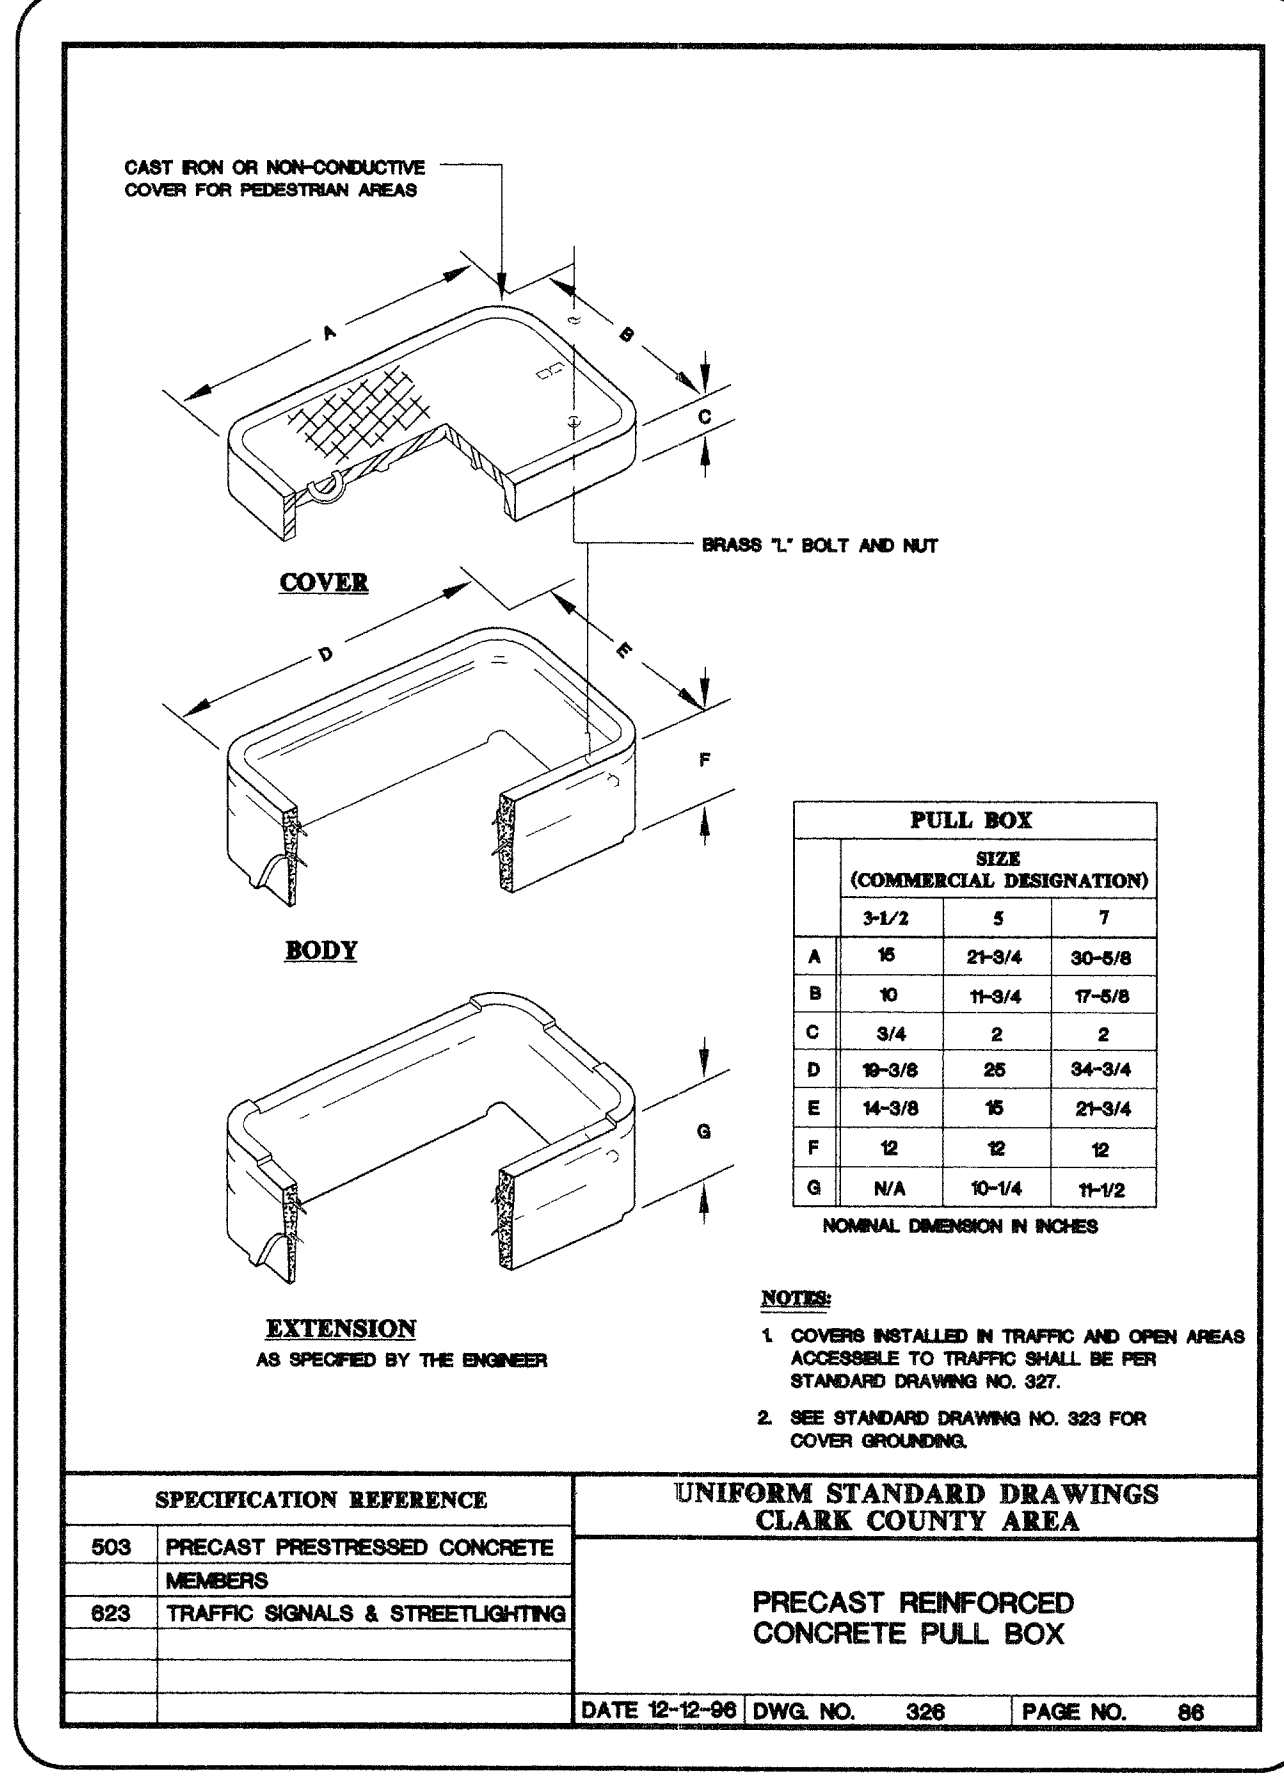
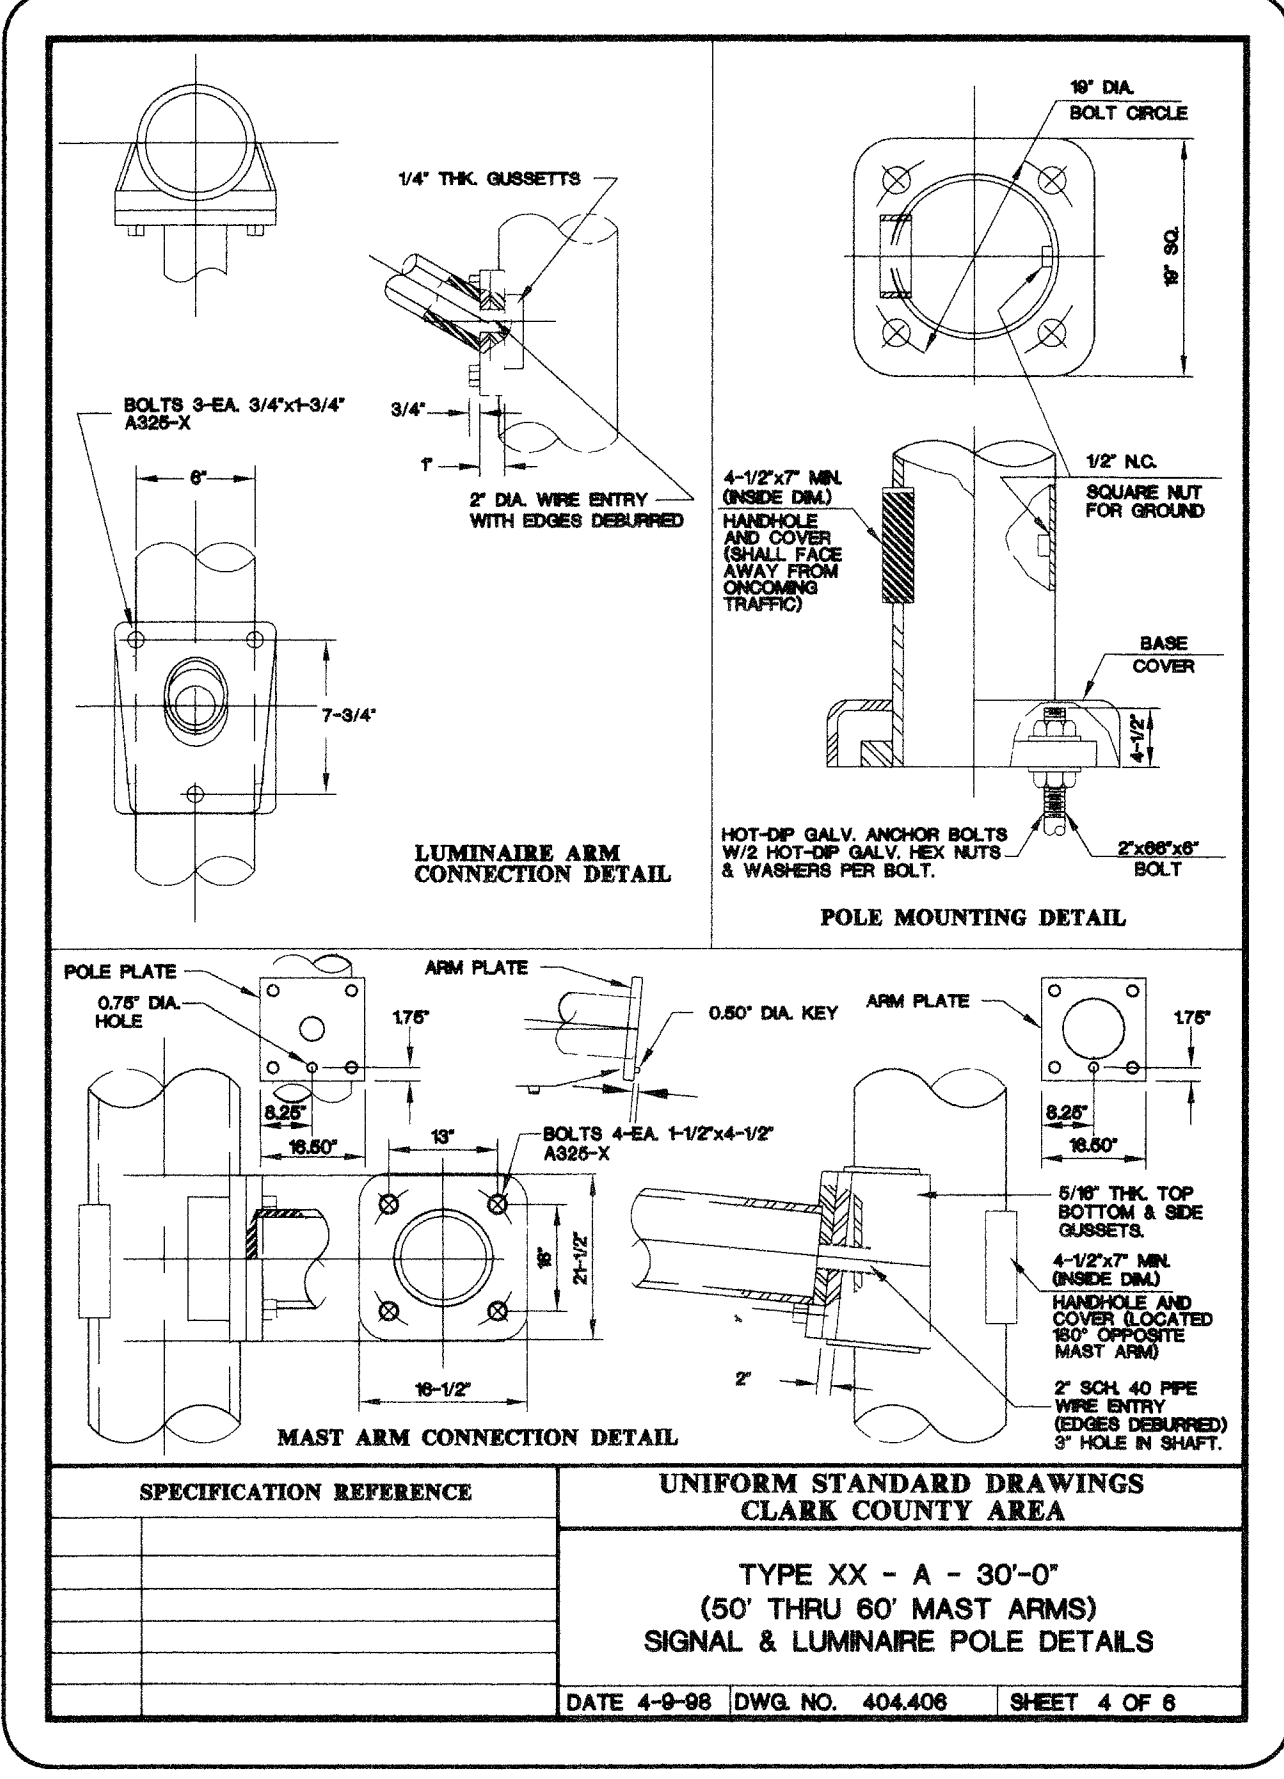
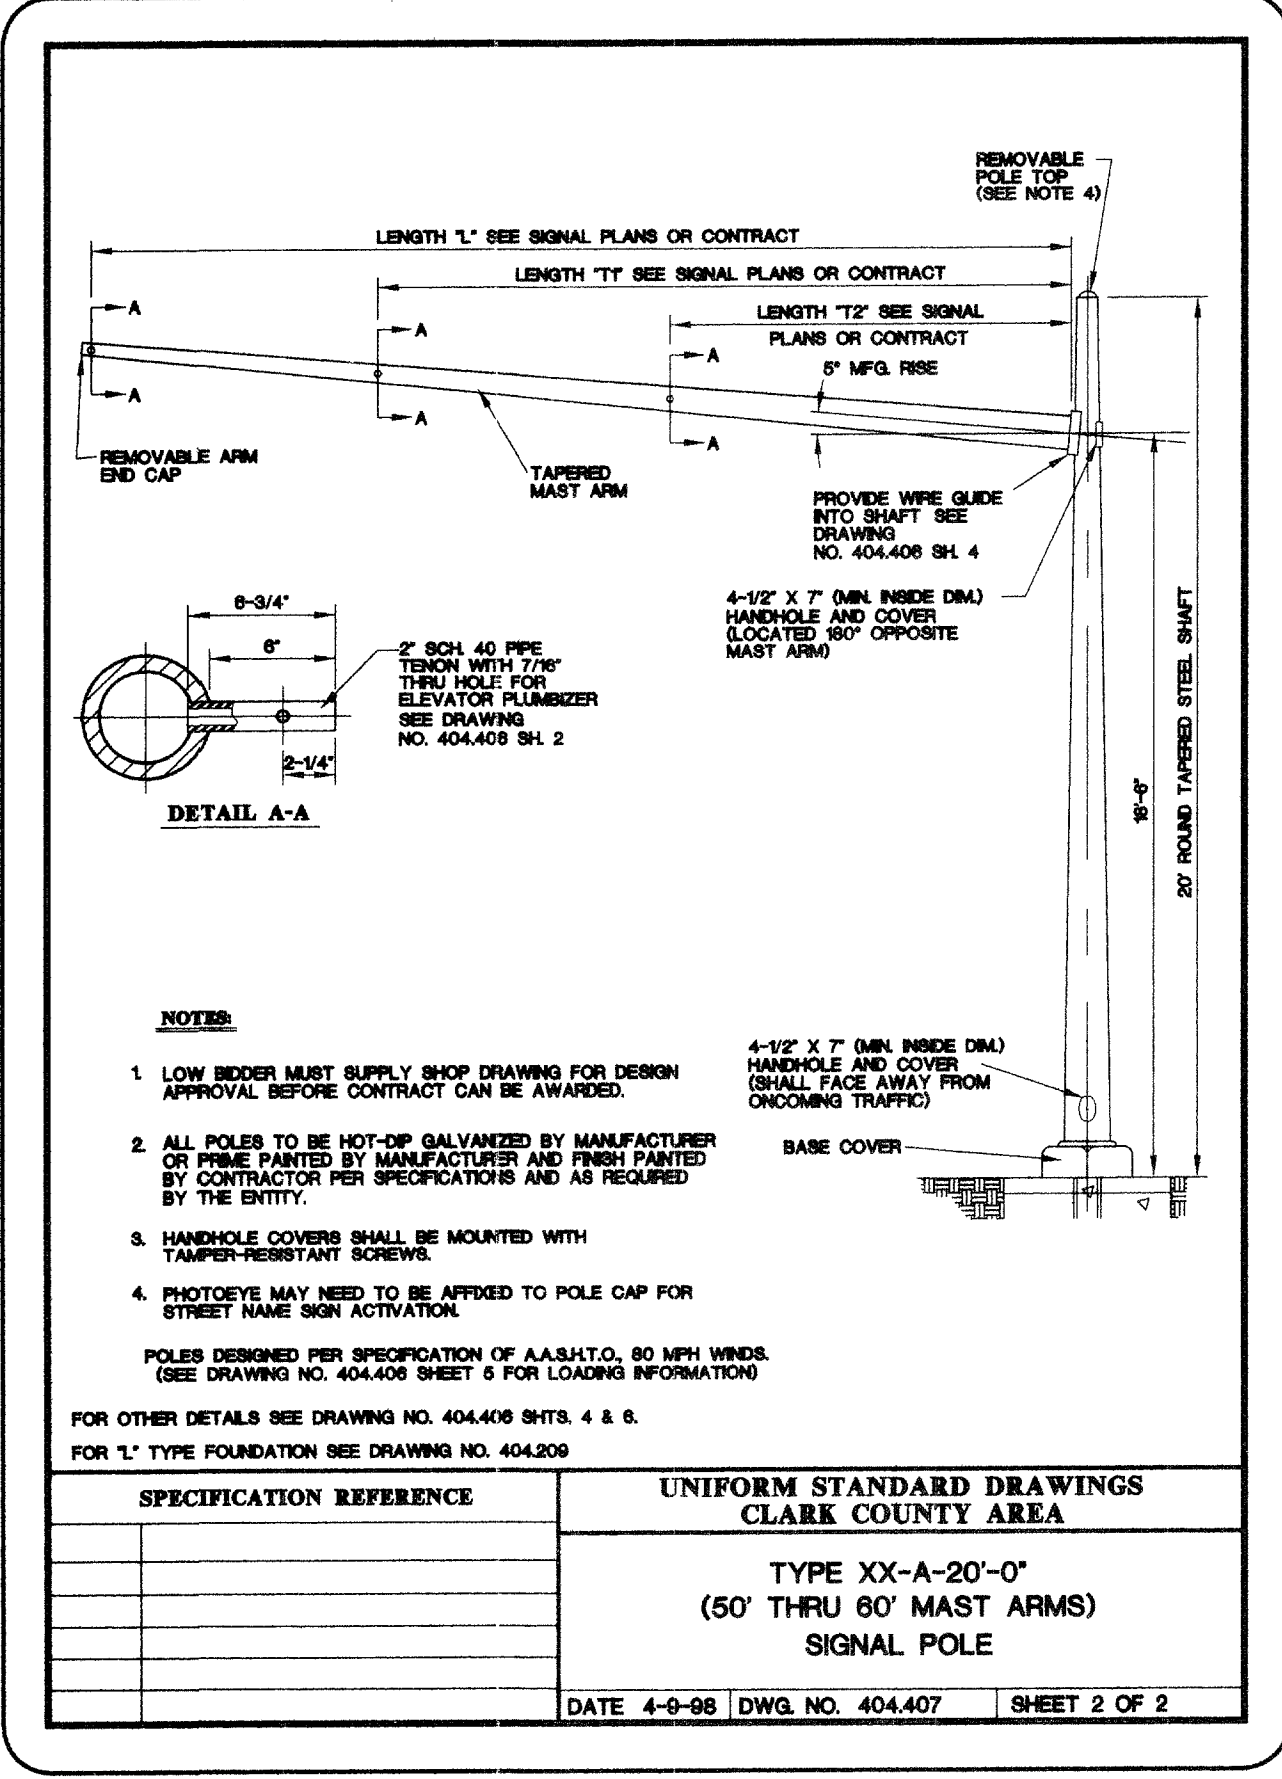
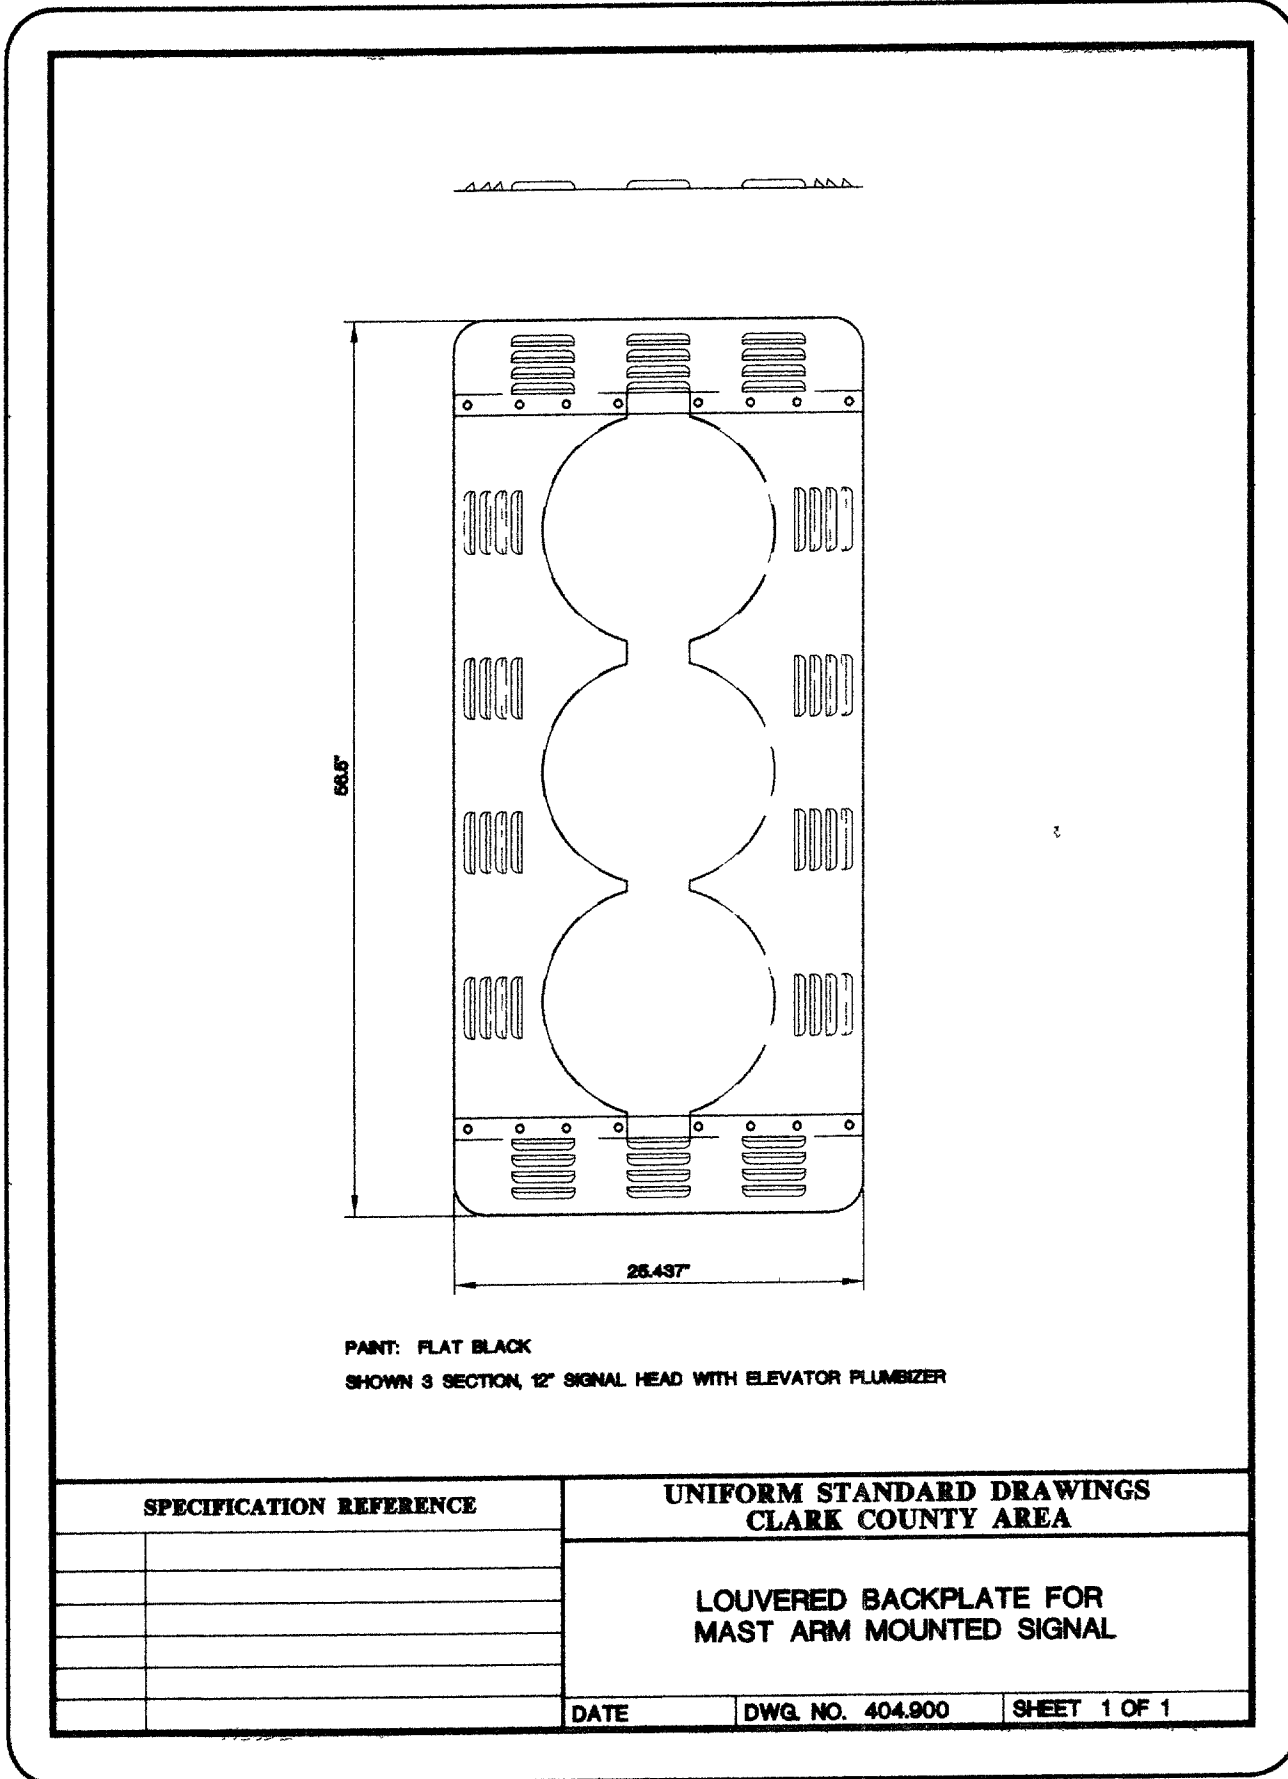
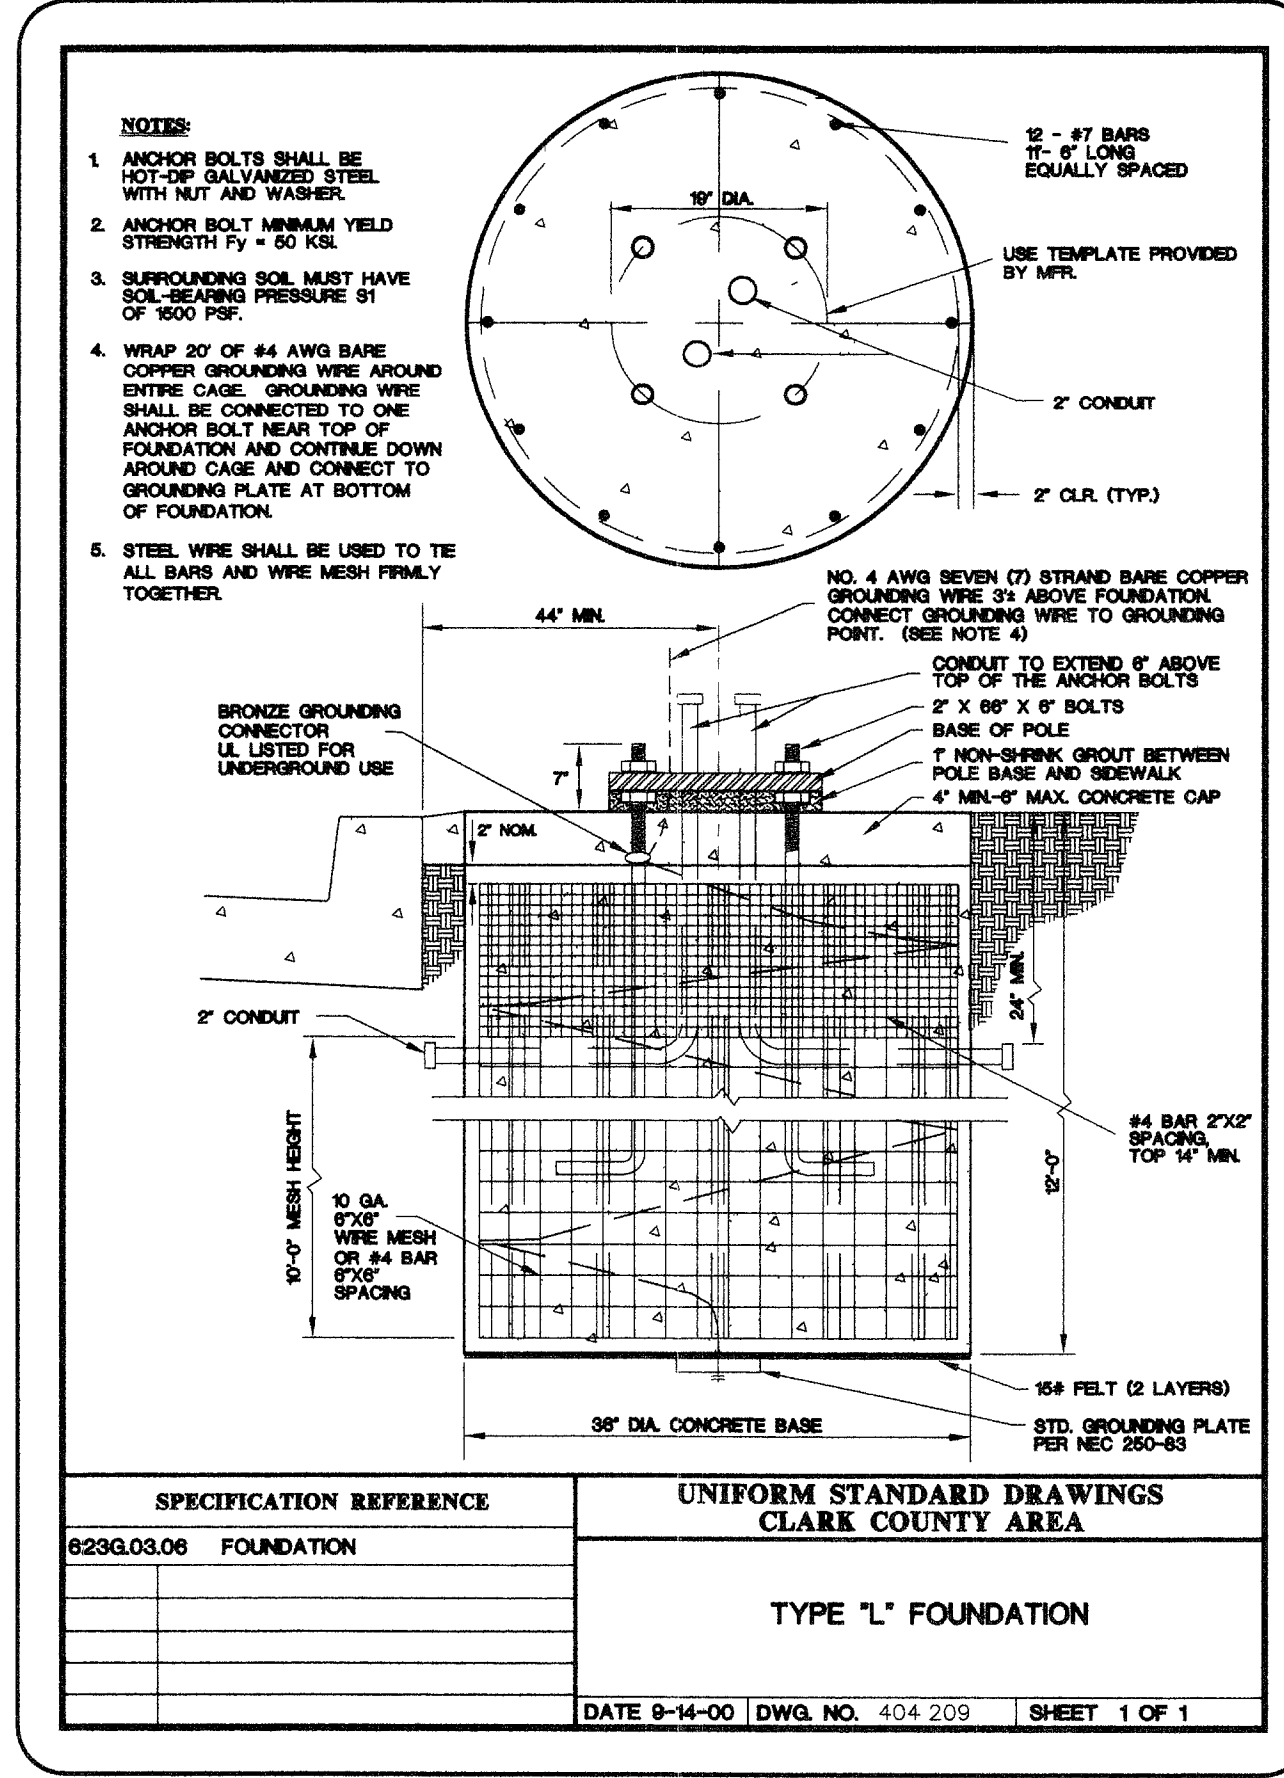
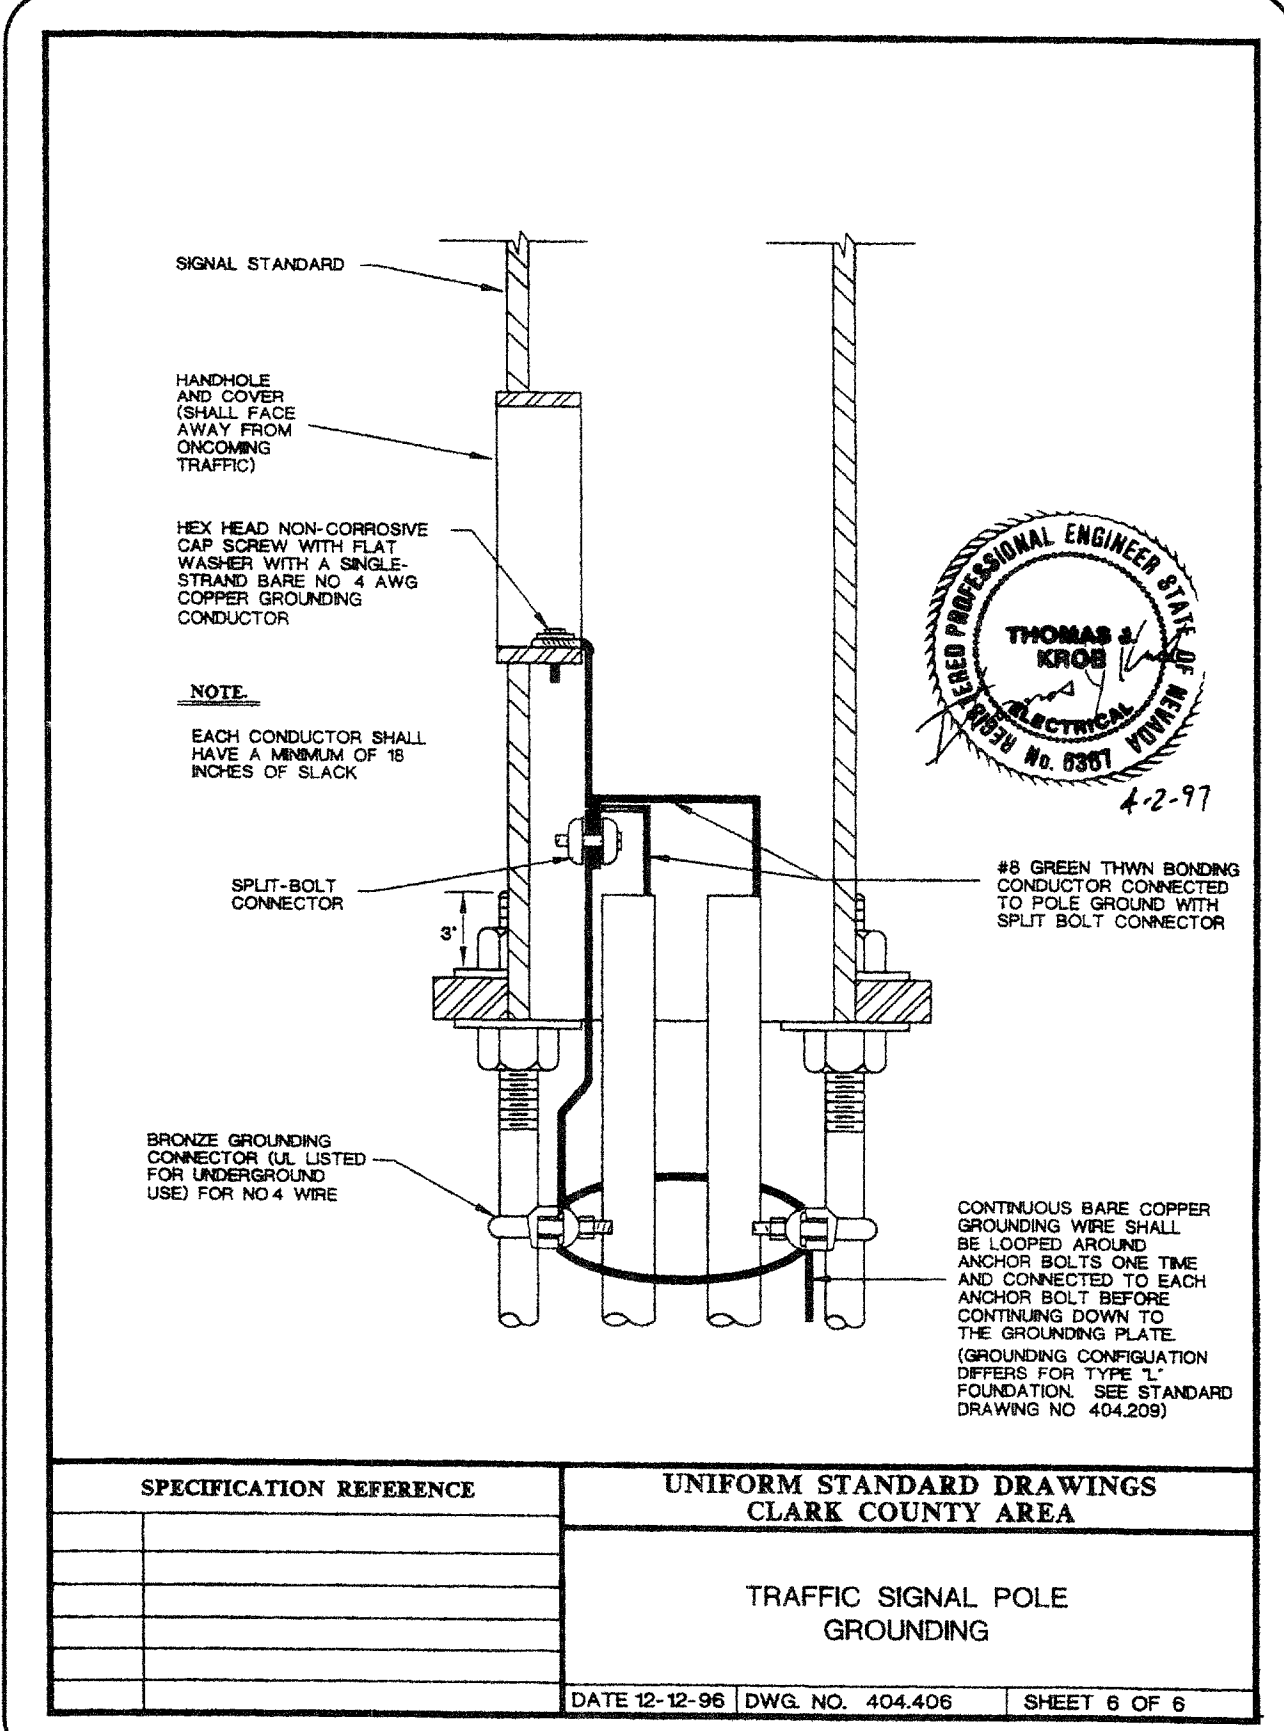
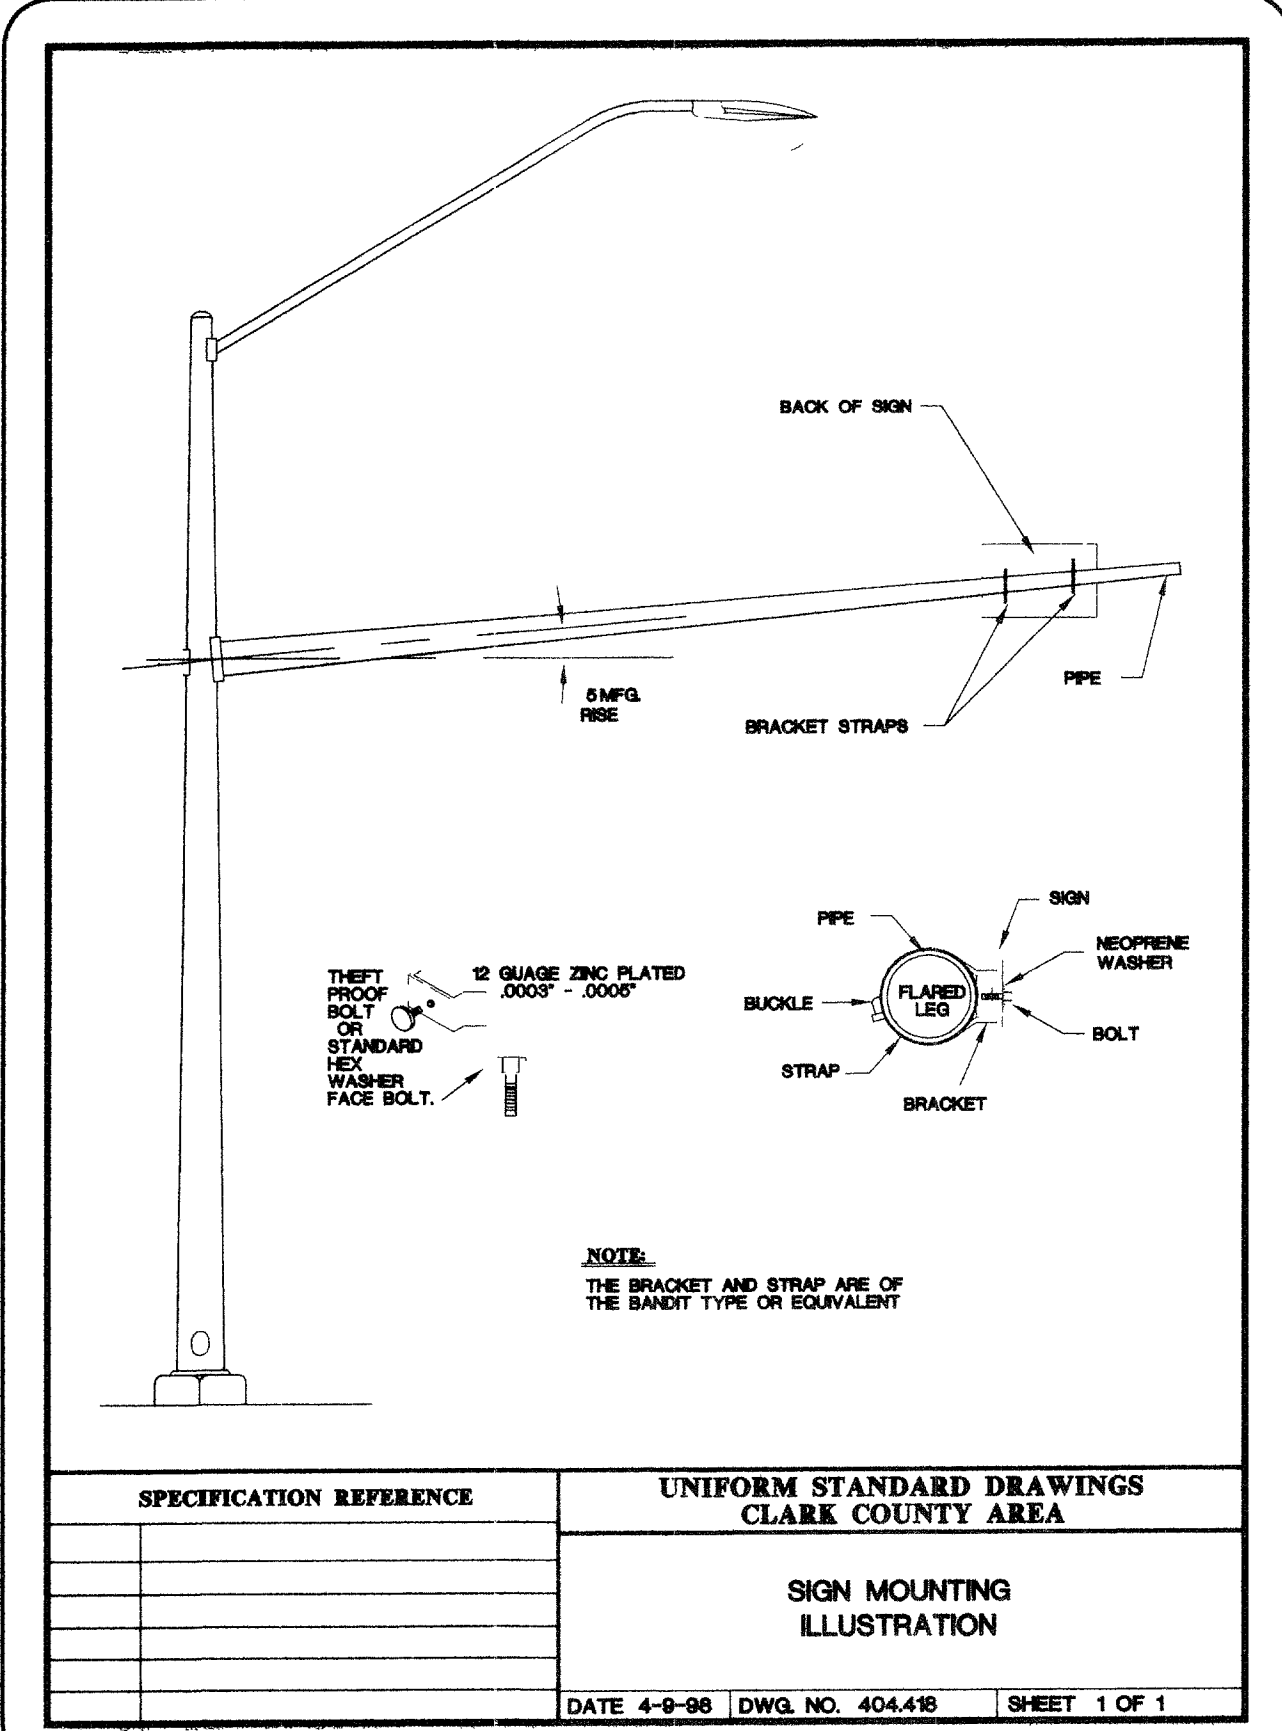


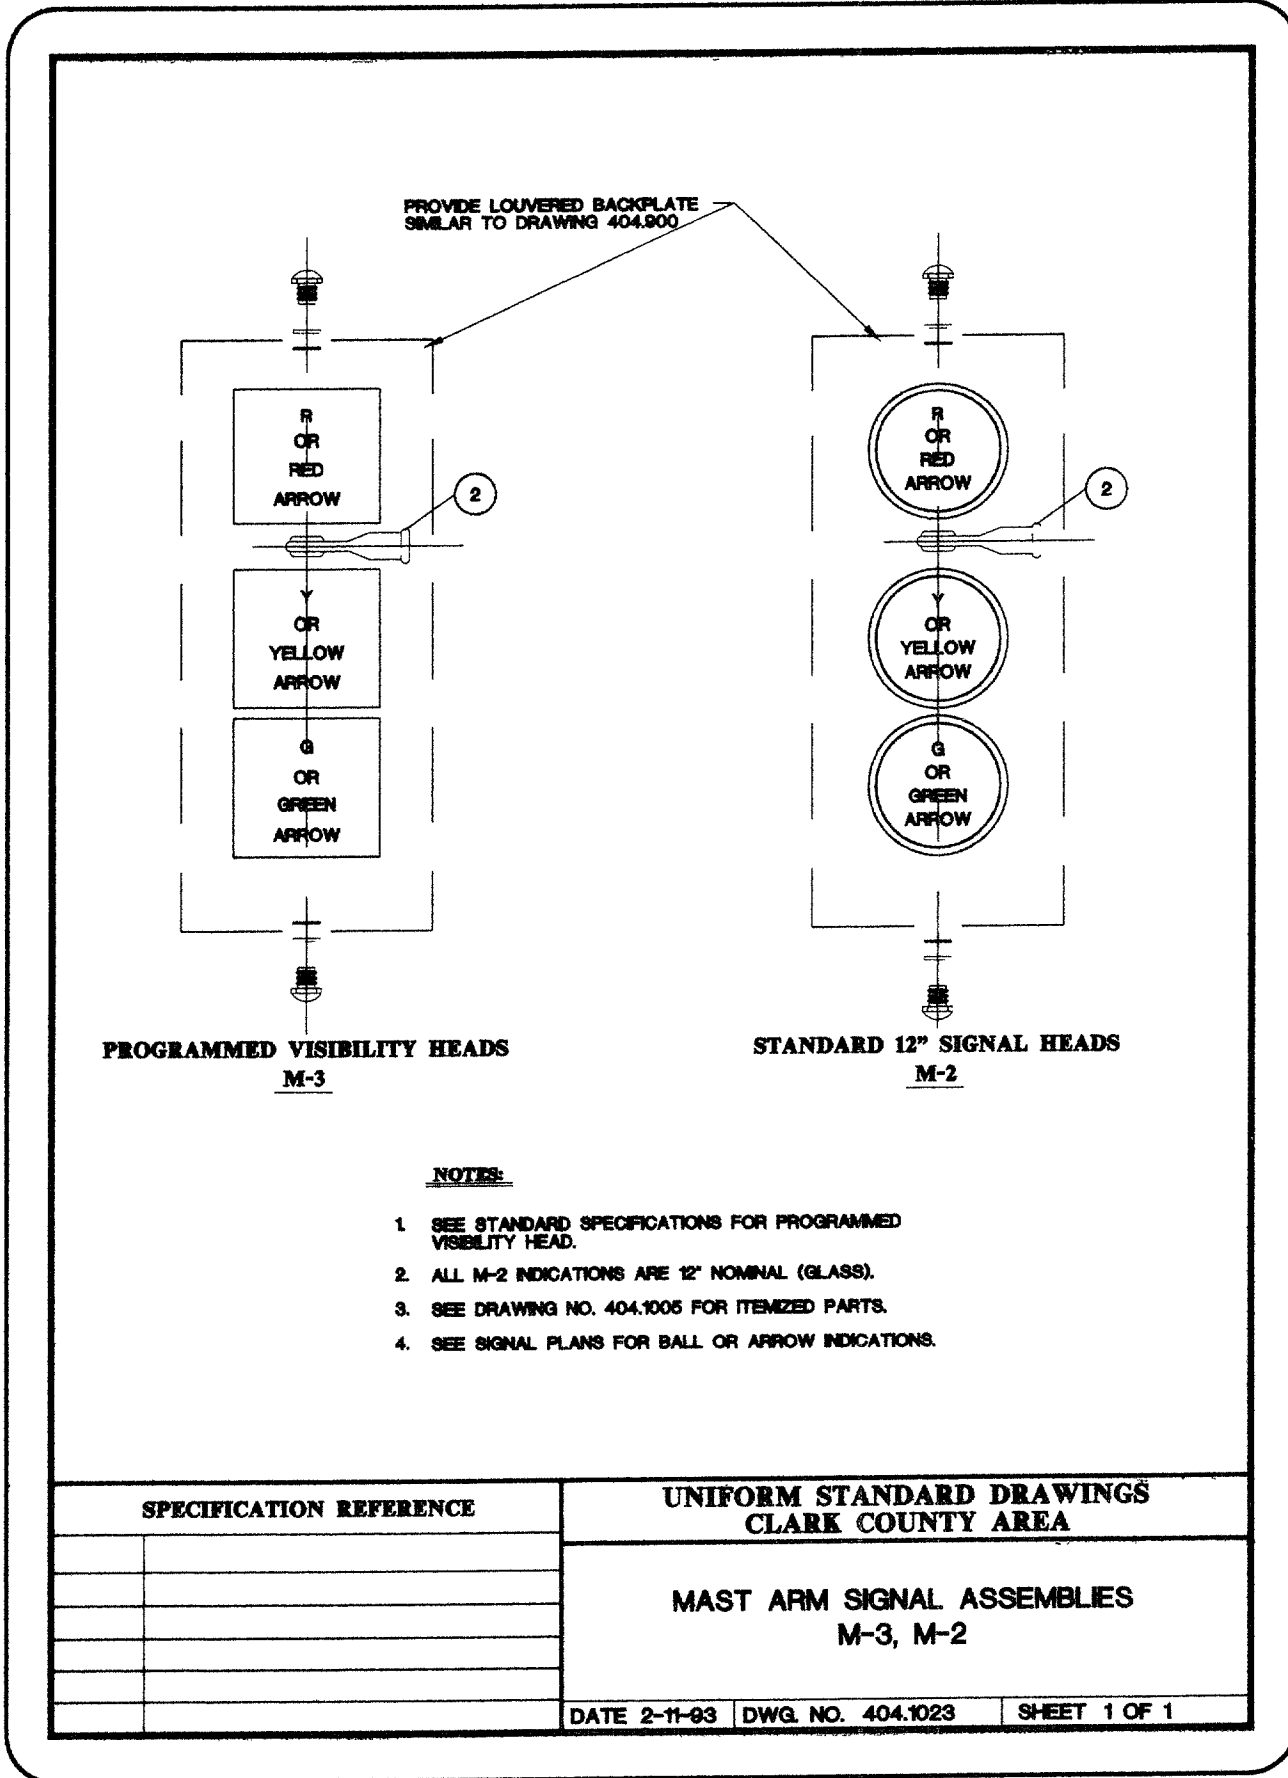

PROJ. NO.: AZ03157
DESIGN: LG/RAS
DATE: 05/28/04
SCALE: AS SHOWN
CADFILE: FSOB_18

PROFESSIONAL ENGINEER - STATE OF ARIZONA
RANDOLPH A. SKORPINSKI
CIVIL
No. 14988

STAMP DATE: 5/27/04
EXP. DATE: 06/30/06

3320 N. Buffalo Drive
Suite 106
Las Vegas, NV 89129-7410
Tel: 702-386-3755
Fax: 702-386-3756
Web: aztec.us

AZTEC

CITY OF LAS VEGAS
FIRE STATION NO. 8
CONSTRUCTION DETAILS VIII

SHEET
C-18
18 OF 24 SHEETS
CLV PRJ. #
307V 874