

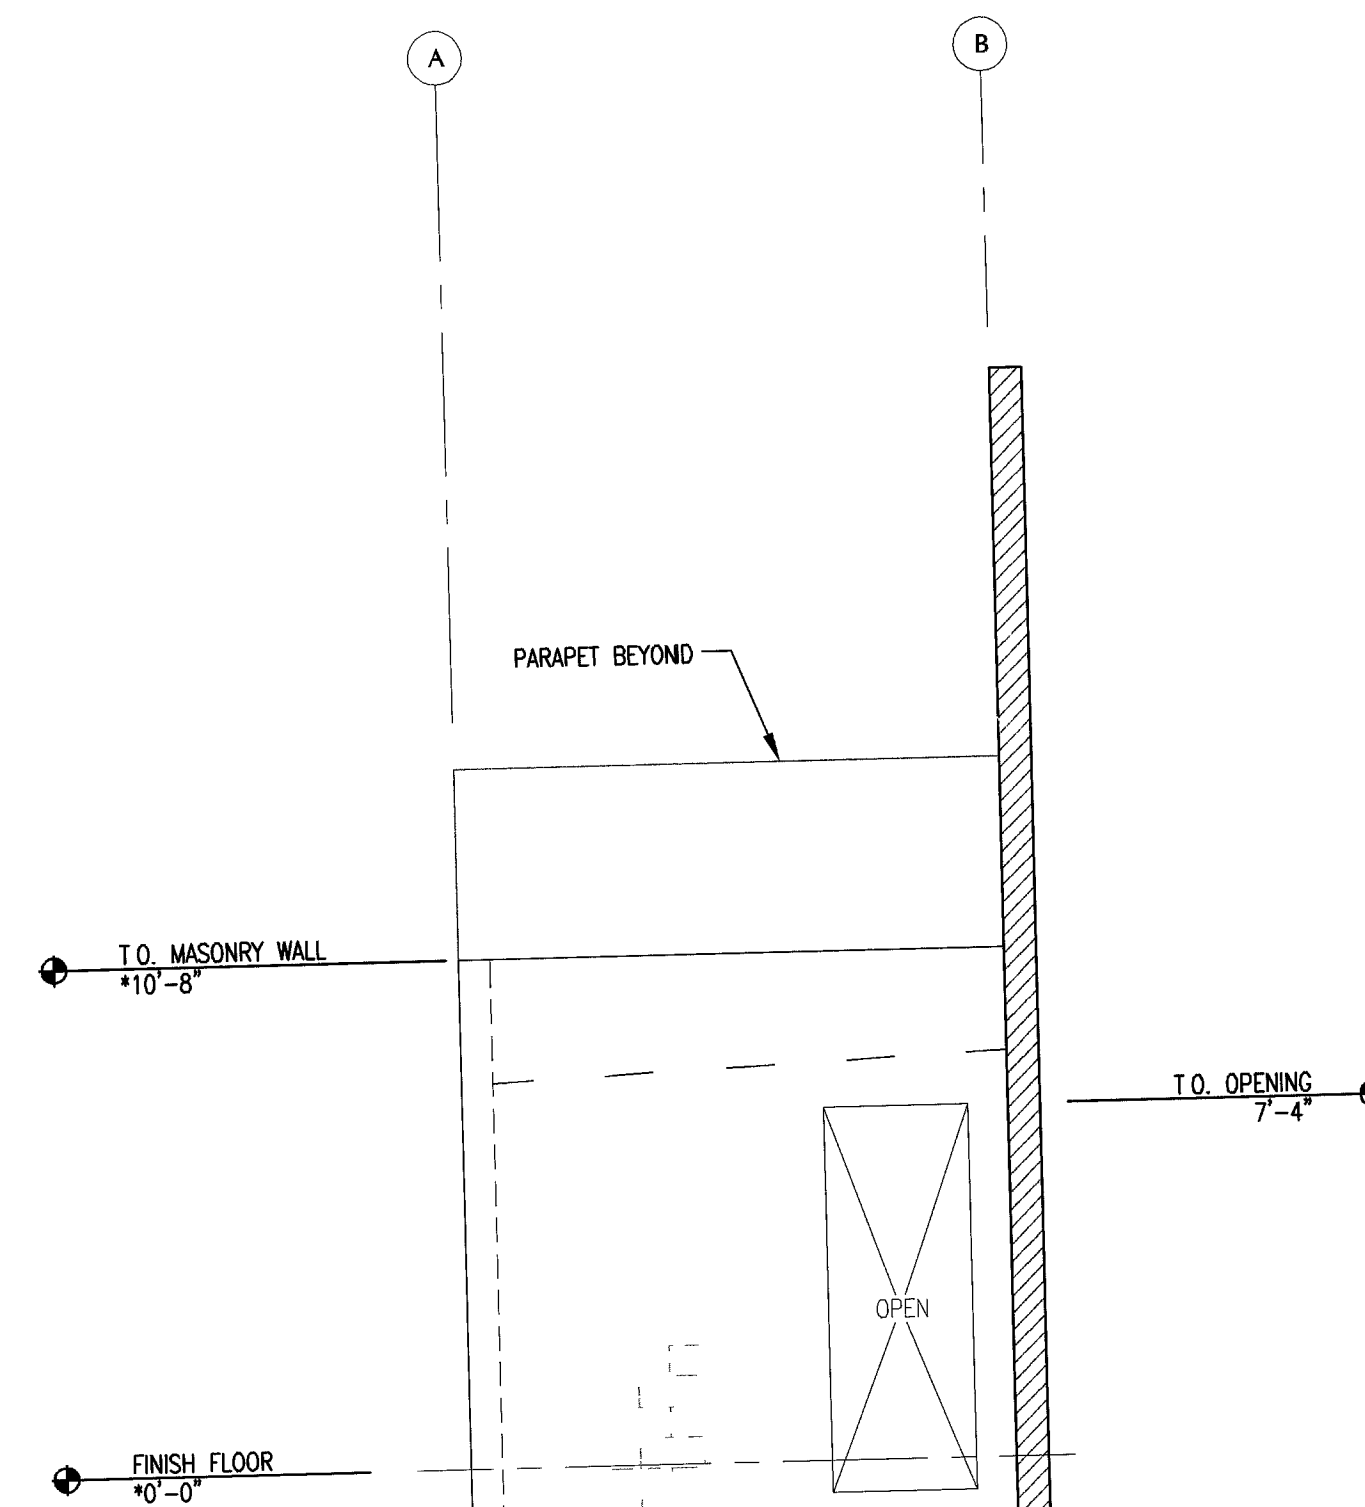


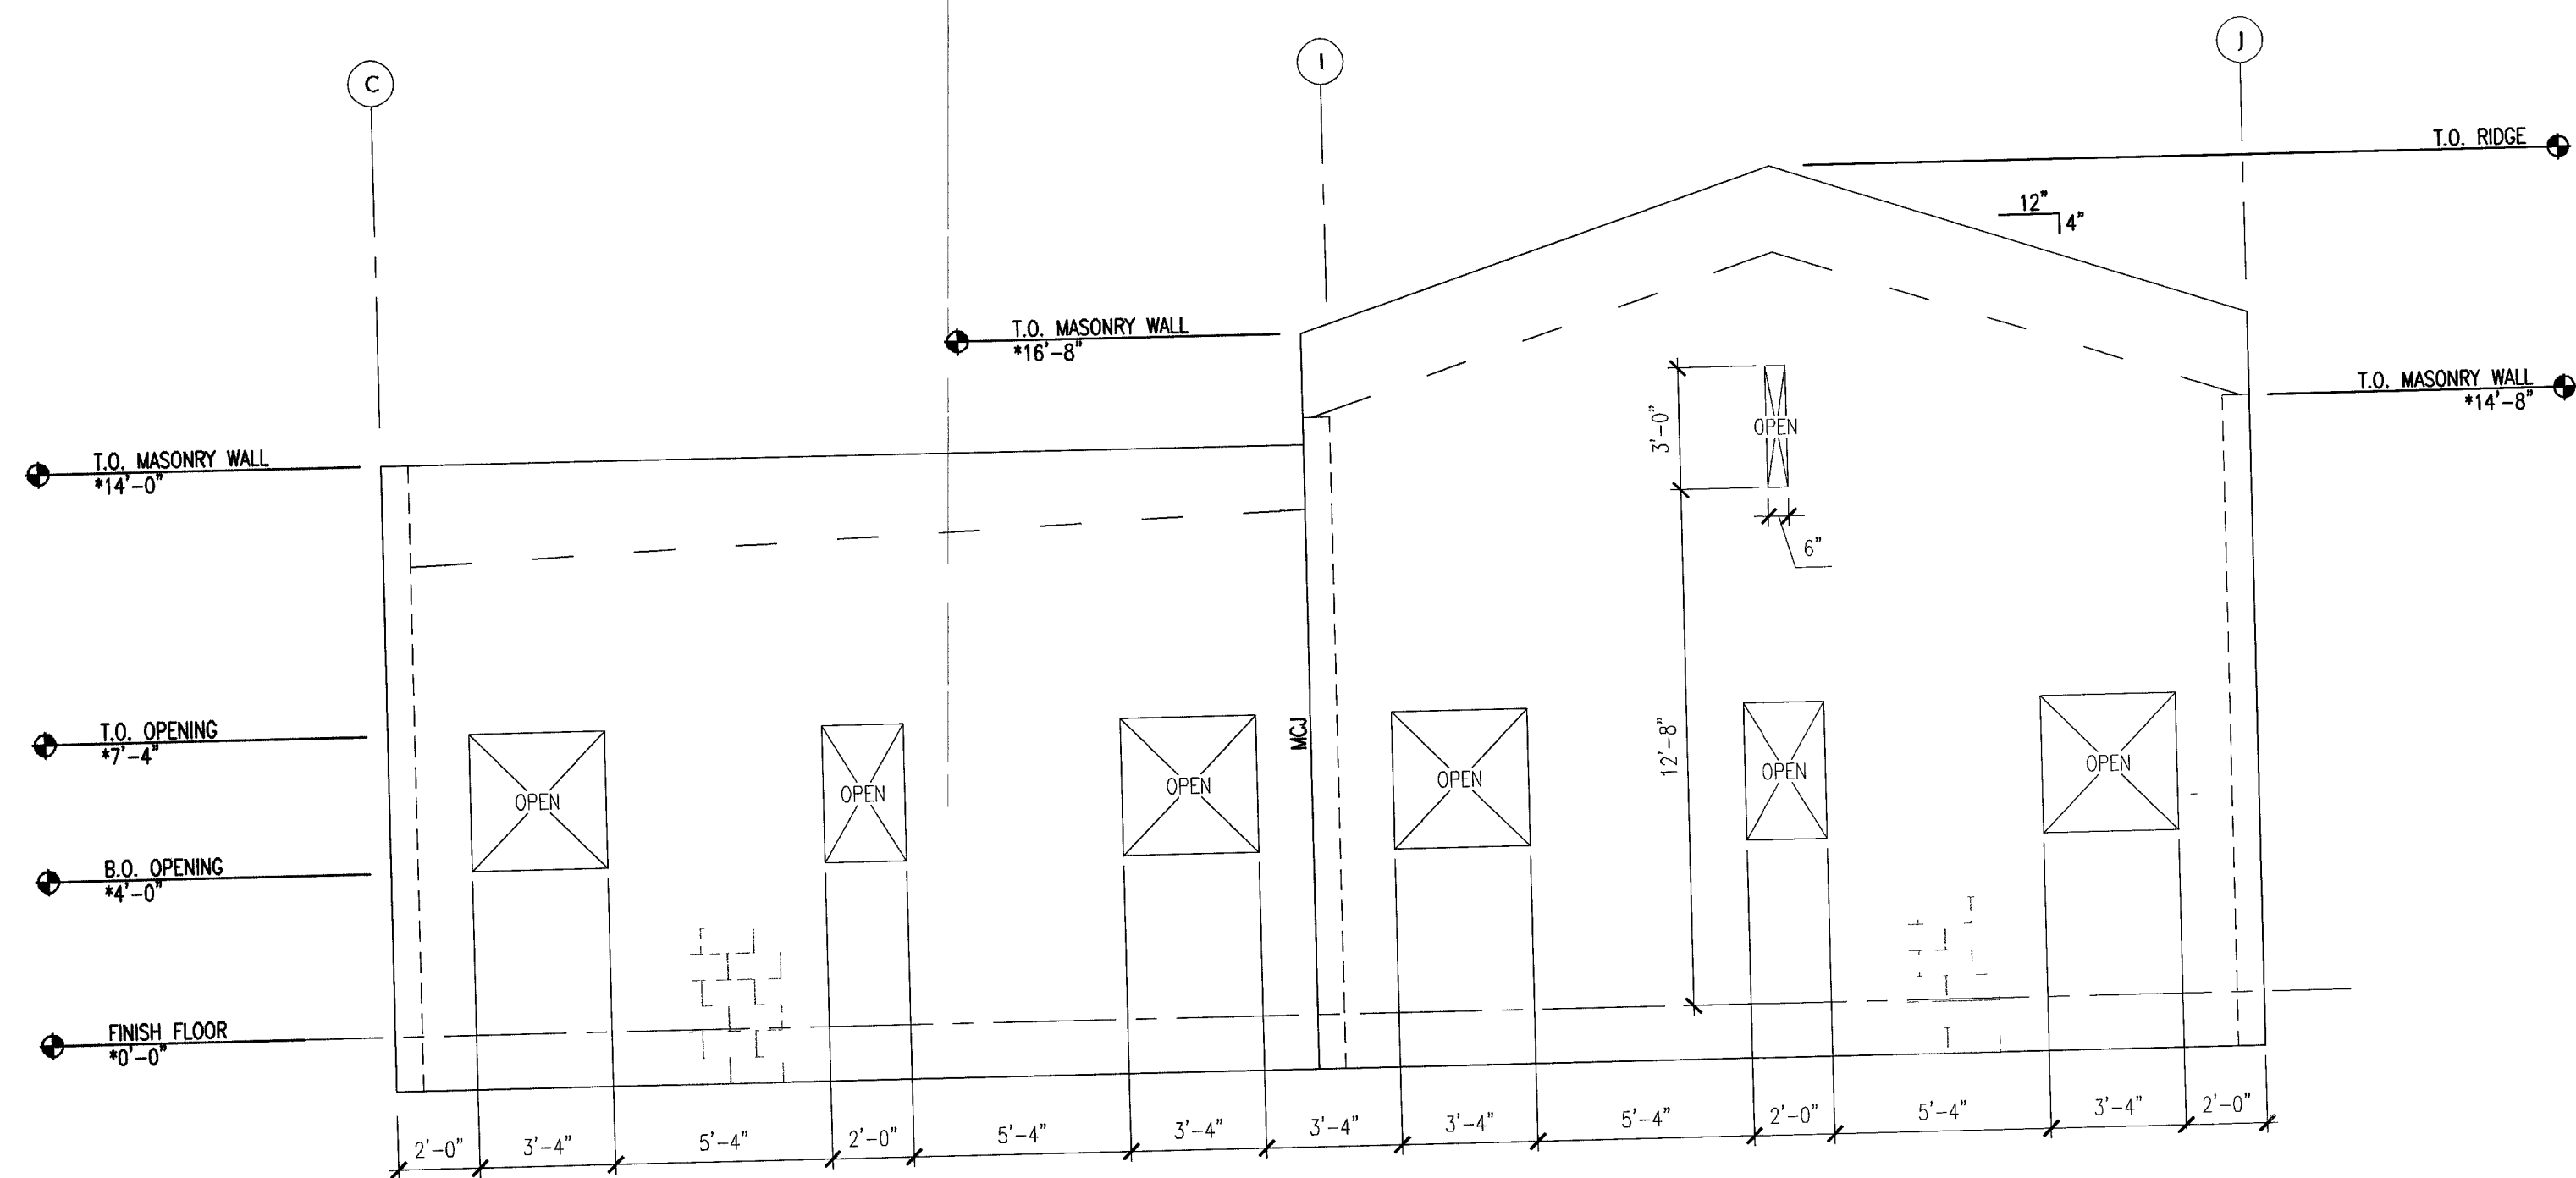


3 MASONRY WALL ELEVATION ALONG GRID LINE 10
NO SCALE

1 MASONRY WALL ELEVATION ALONG GRID LINE 12
NO SCALE

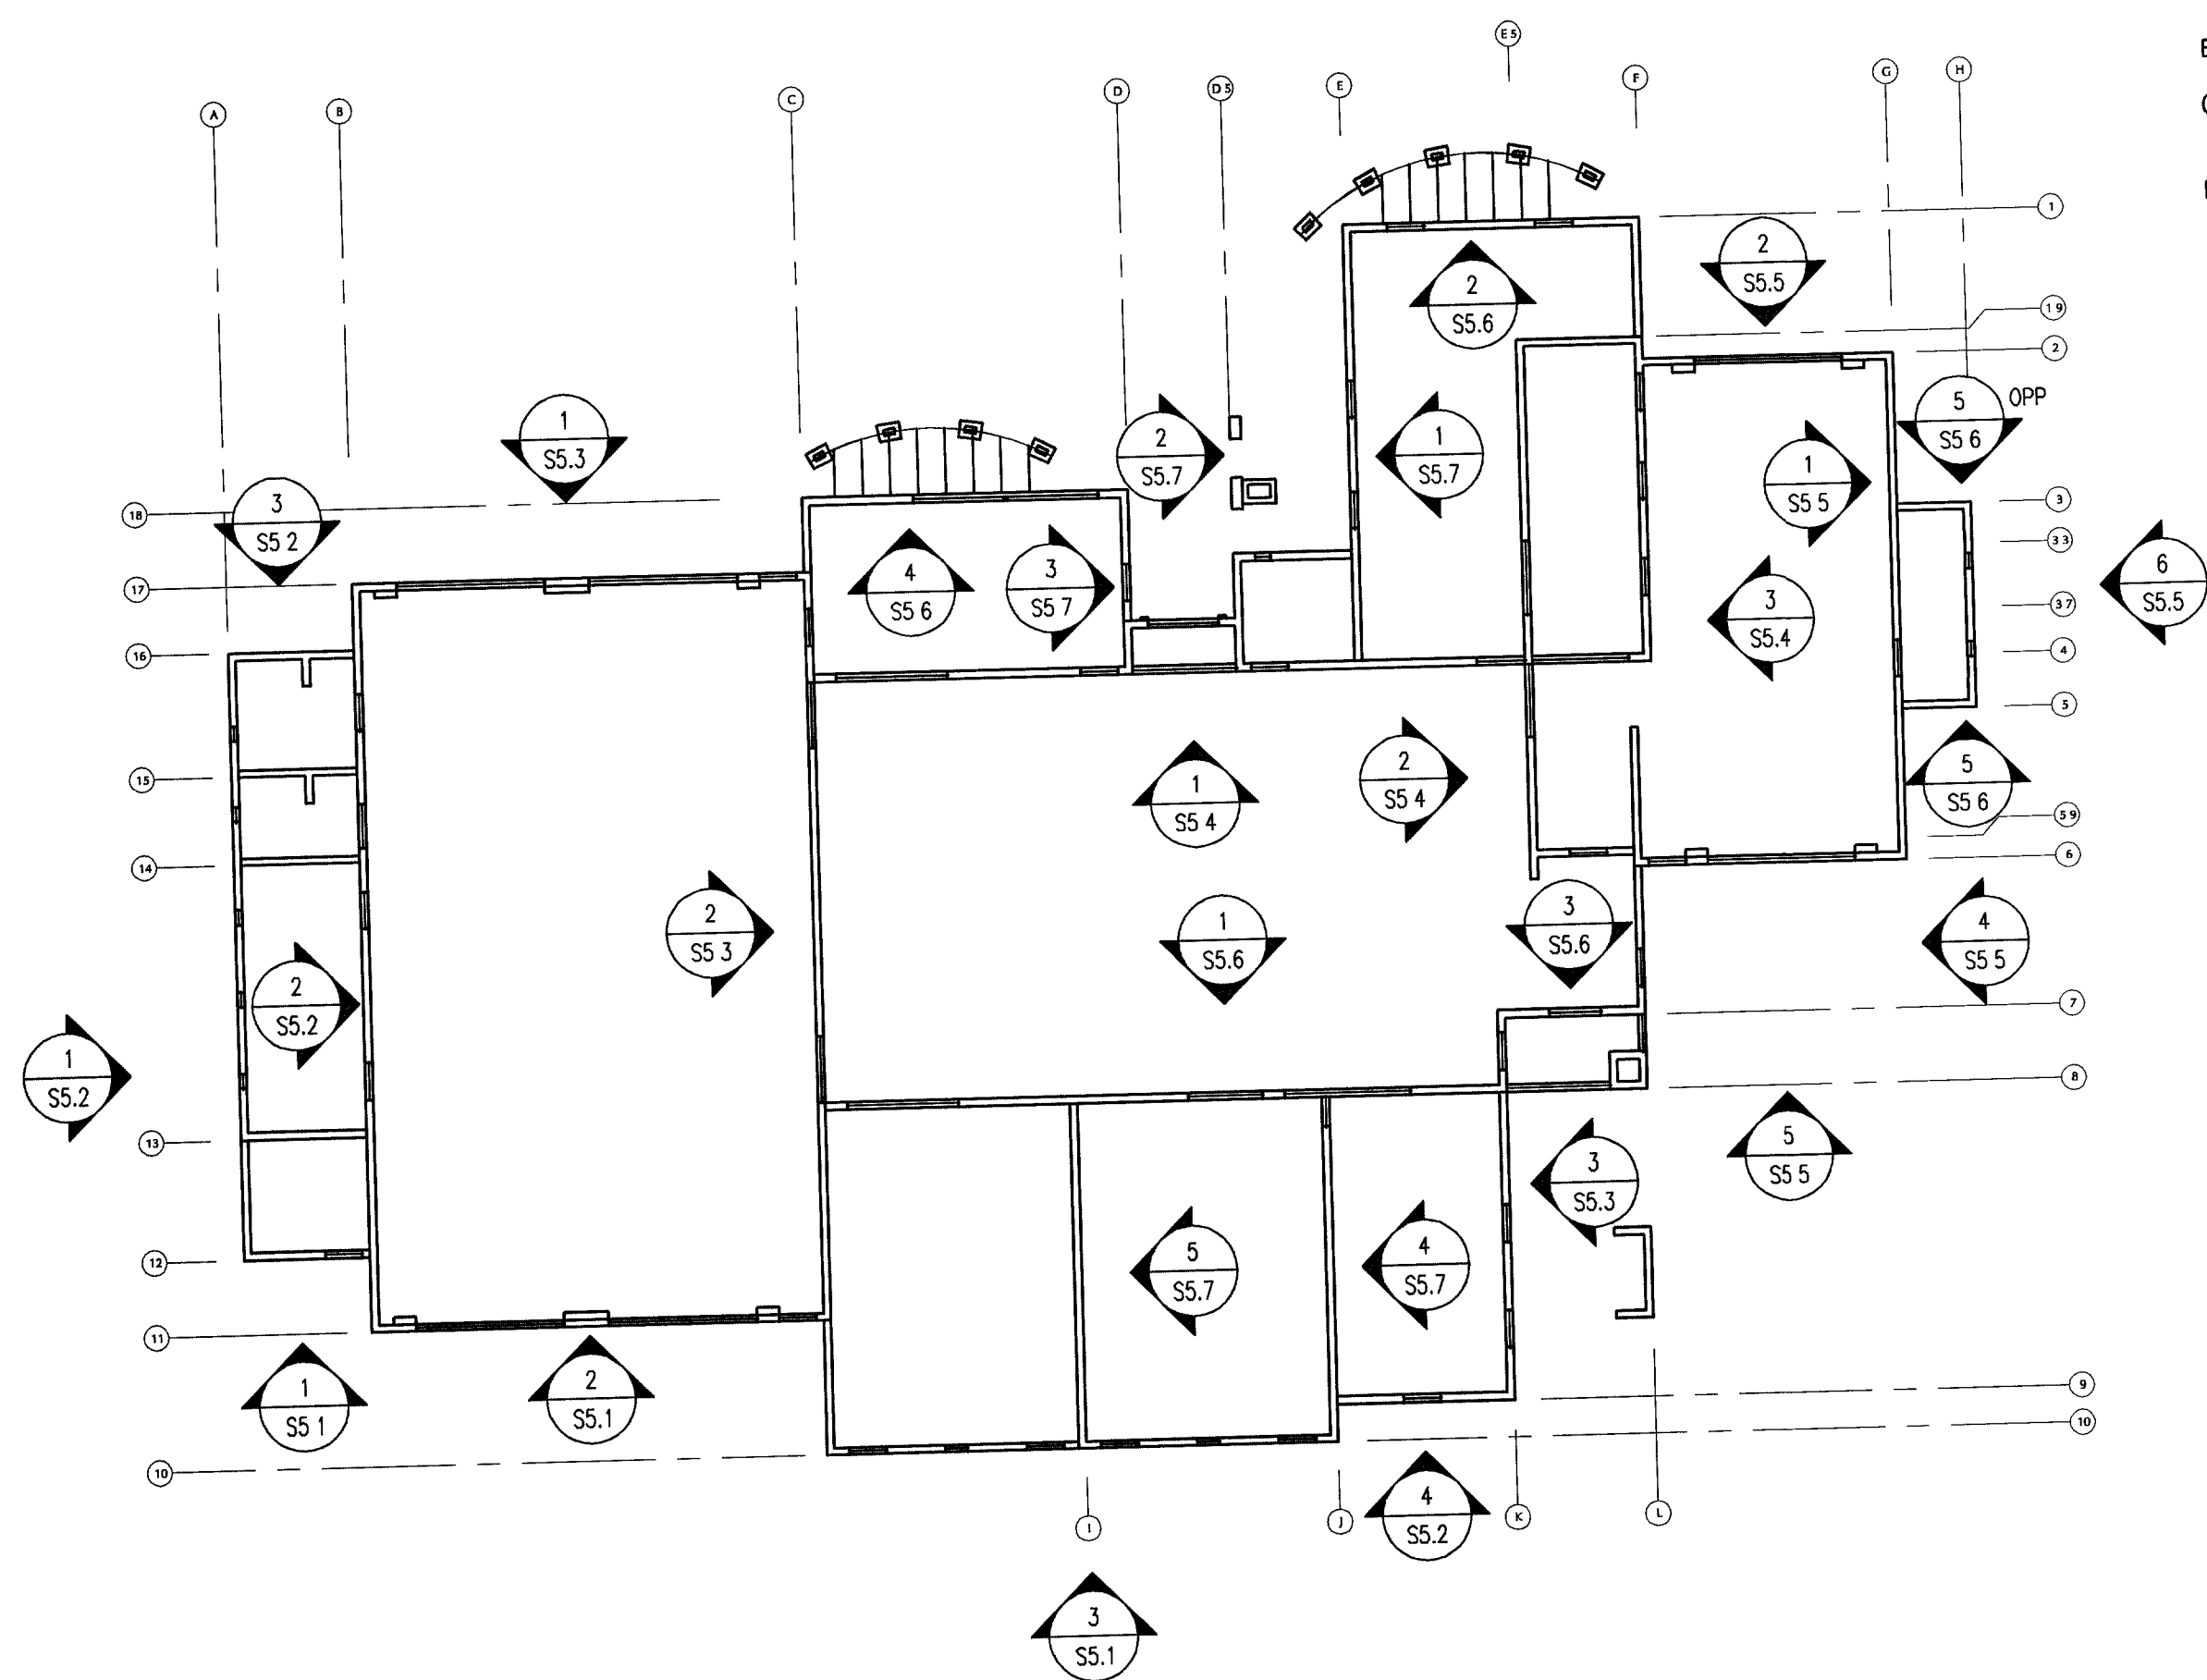

KEY PLAN NOTES:

- REFER TO PLAN FOR MASONRY UNITS SPECIFICATION, UNO ON ELEVATIONS
- NOT ALL ELEVATIONS SHOWN
- "MCJ" INDICATES MASONRY CONTROL JOINT
- ALL WALL ELEVATIONS SHOWN FOR REFERENCE ONLY. CONTRACTORS TO VERIFY ALL DIMENSIONS OF WALLS AND ARCHITECTURAL AND MECHANICAL OPENINGS IN WALLS W/ ARCHITECTURAL DWGS AND/OR ARCHITECT.

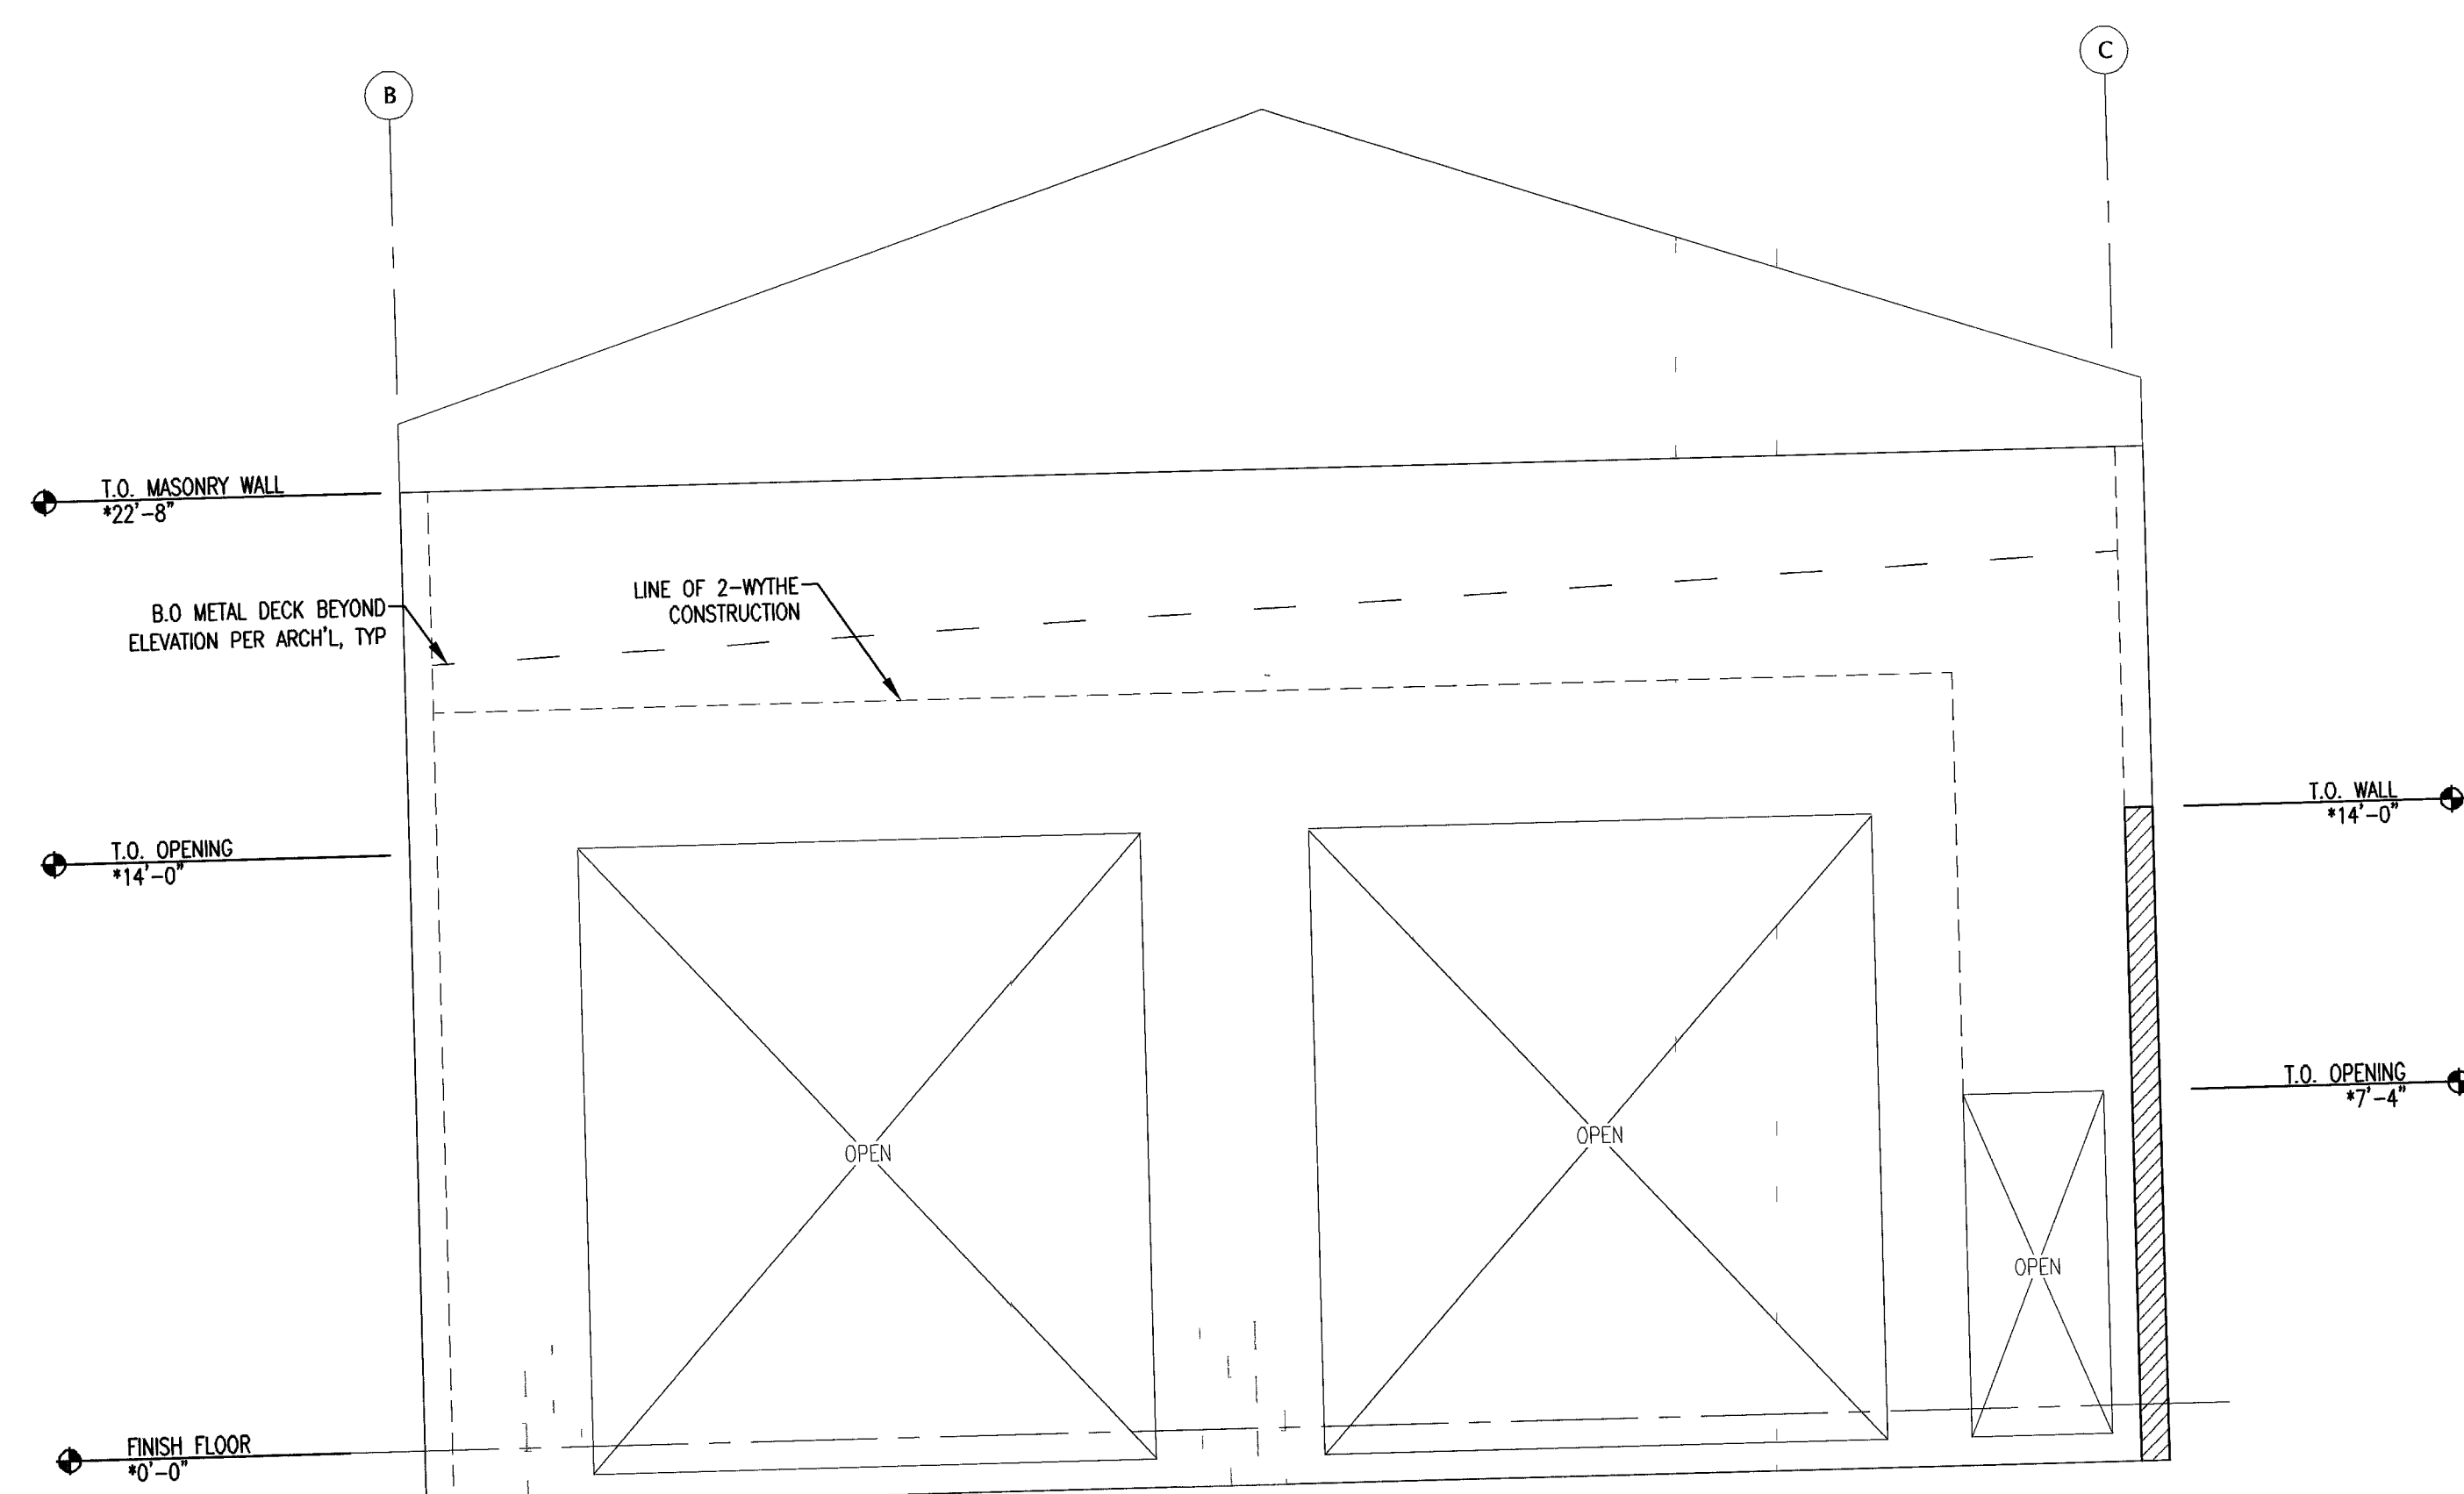

2 MASONRY WALL ELEVATION ALONG GRID LINE 11
NO SCALE