




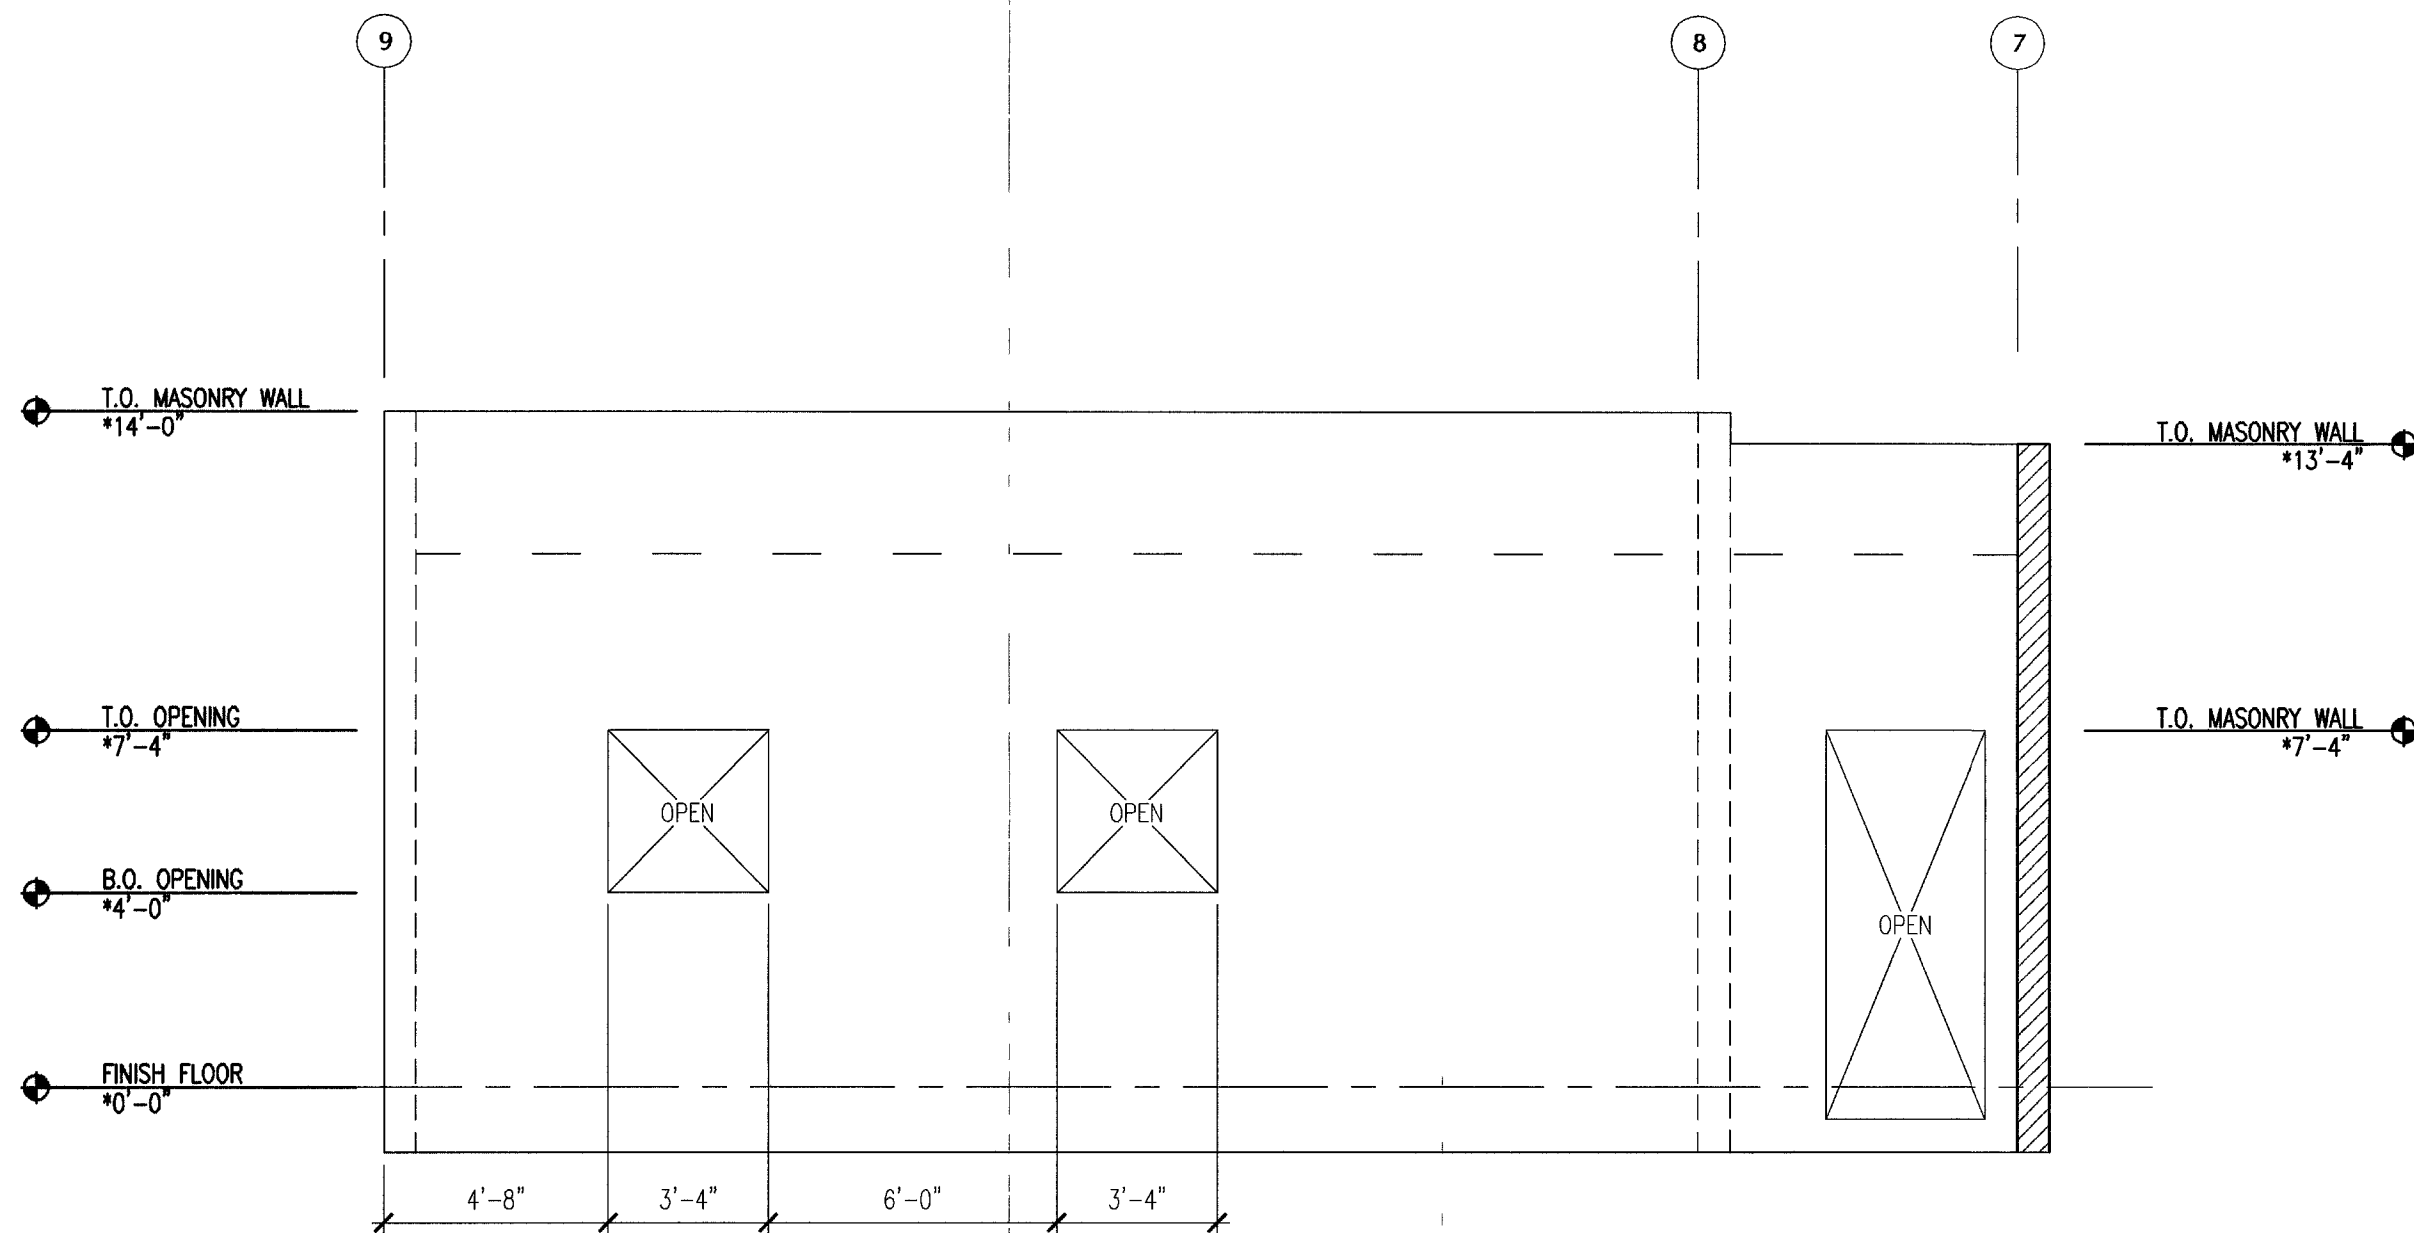

3 MASONRY WALL ELEVATION ALONG GRID LINE K

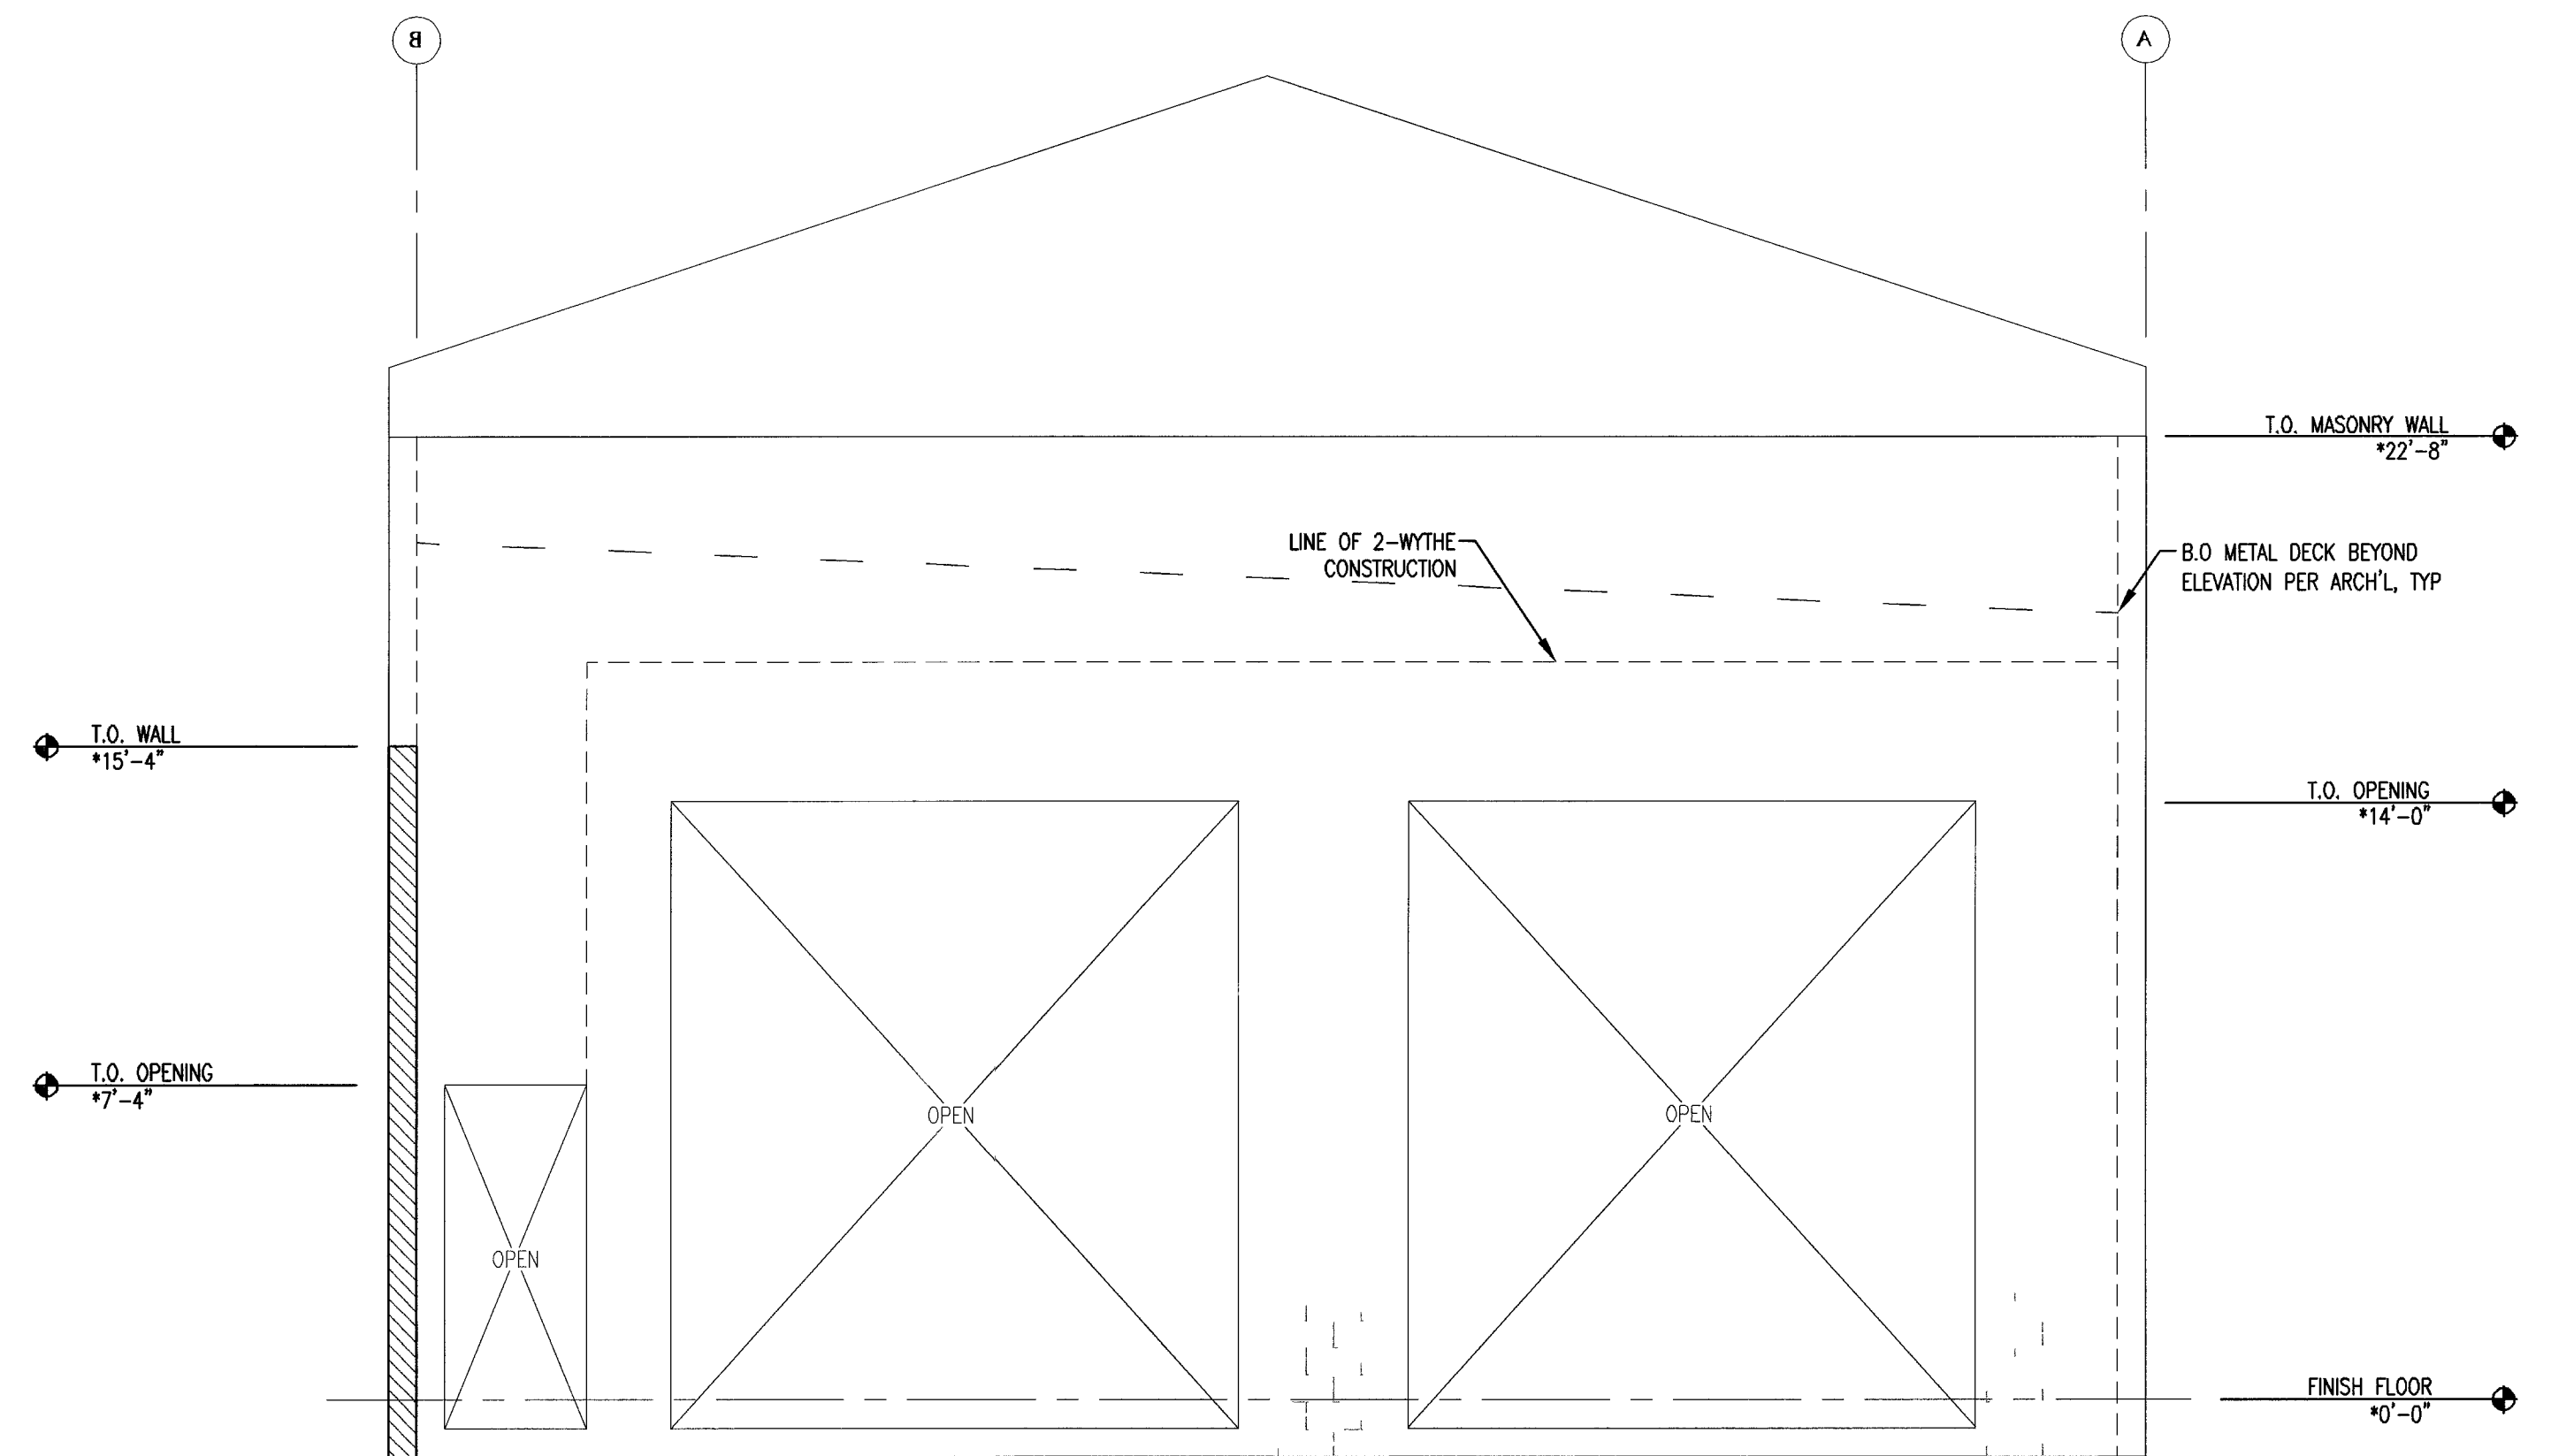

1 MASONRY WALL ELEVATION ALONG GRID LINE 17

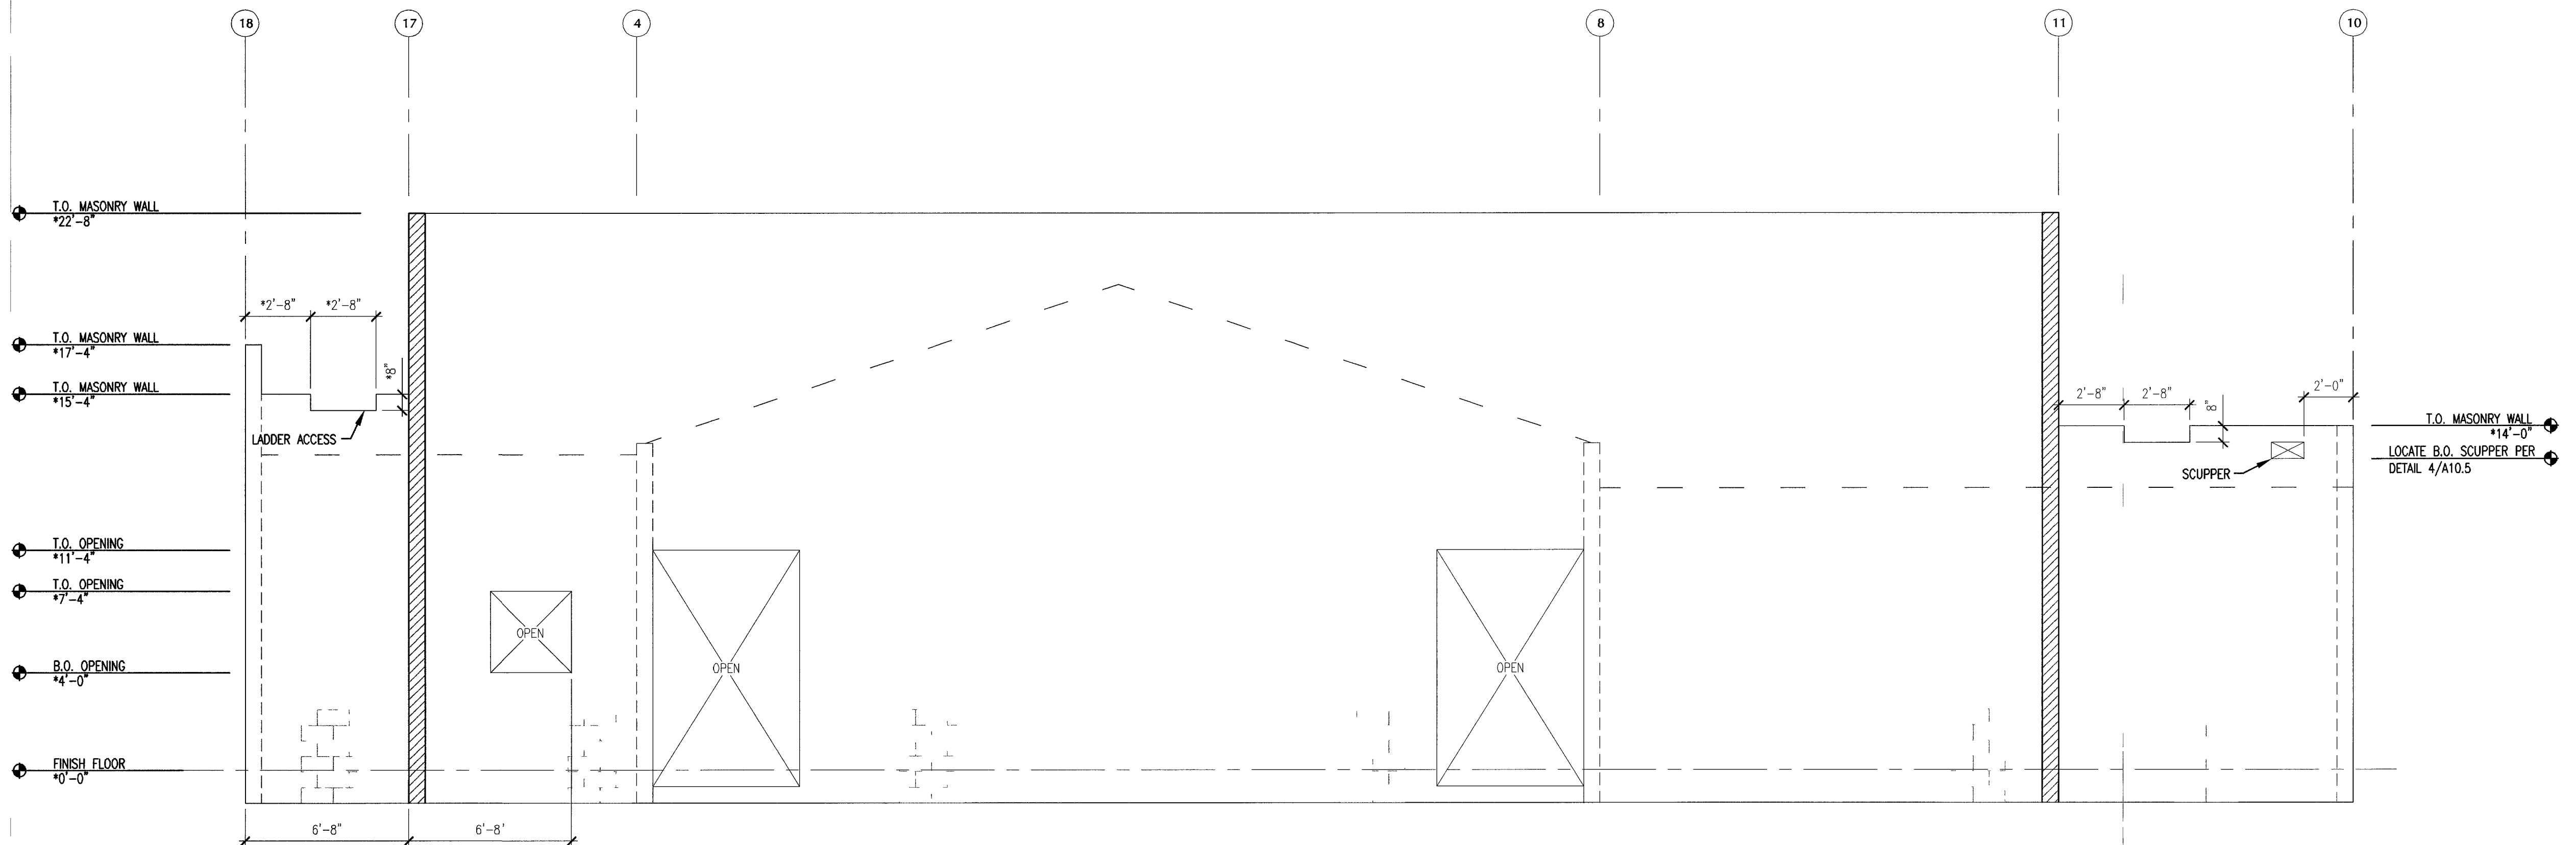

2 MASONRY WALL ELEVATION ALONG GRID LINE C

REVISIONS

CONSULTANT

6380 S. VALLEY VIEW, STE. 406
LAS VEGAS, NEVADA 89118
Phone: (702) 616-3107
Fax: (702) 616-3125

STRUCTURAL SOLUTIONS ENGINEERING

CITY OF LAS VEGAS, NV
FIRE STATION #8
805 N. MOJAVE RD. LAS VEGAS, NV 89101

WALL ELEVATIONS

OWNER: CITY OF LAS VEGAS
DEPARTMENT OF PUBLIC WORKS
ARCHITECTURAL SERVICES

400 EAST STEWART AVENUE
LAS VEGAS, NEVADA 89101
PHONE: (702) 229-6525
FAX: (702) 382-3232
TDD: (702) 386-9108

DRAWN: JDB
FILE: LV0391
DATE: 4/9/04
SCALE: 1/4"=1'-0"
SHEET NO: 084
SIT NO: S5.3