




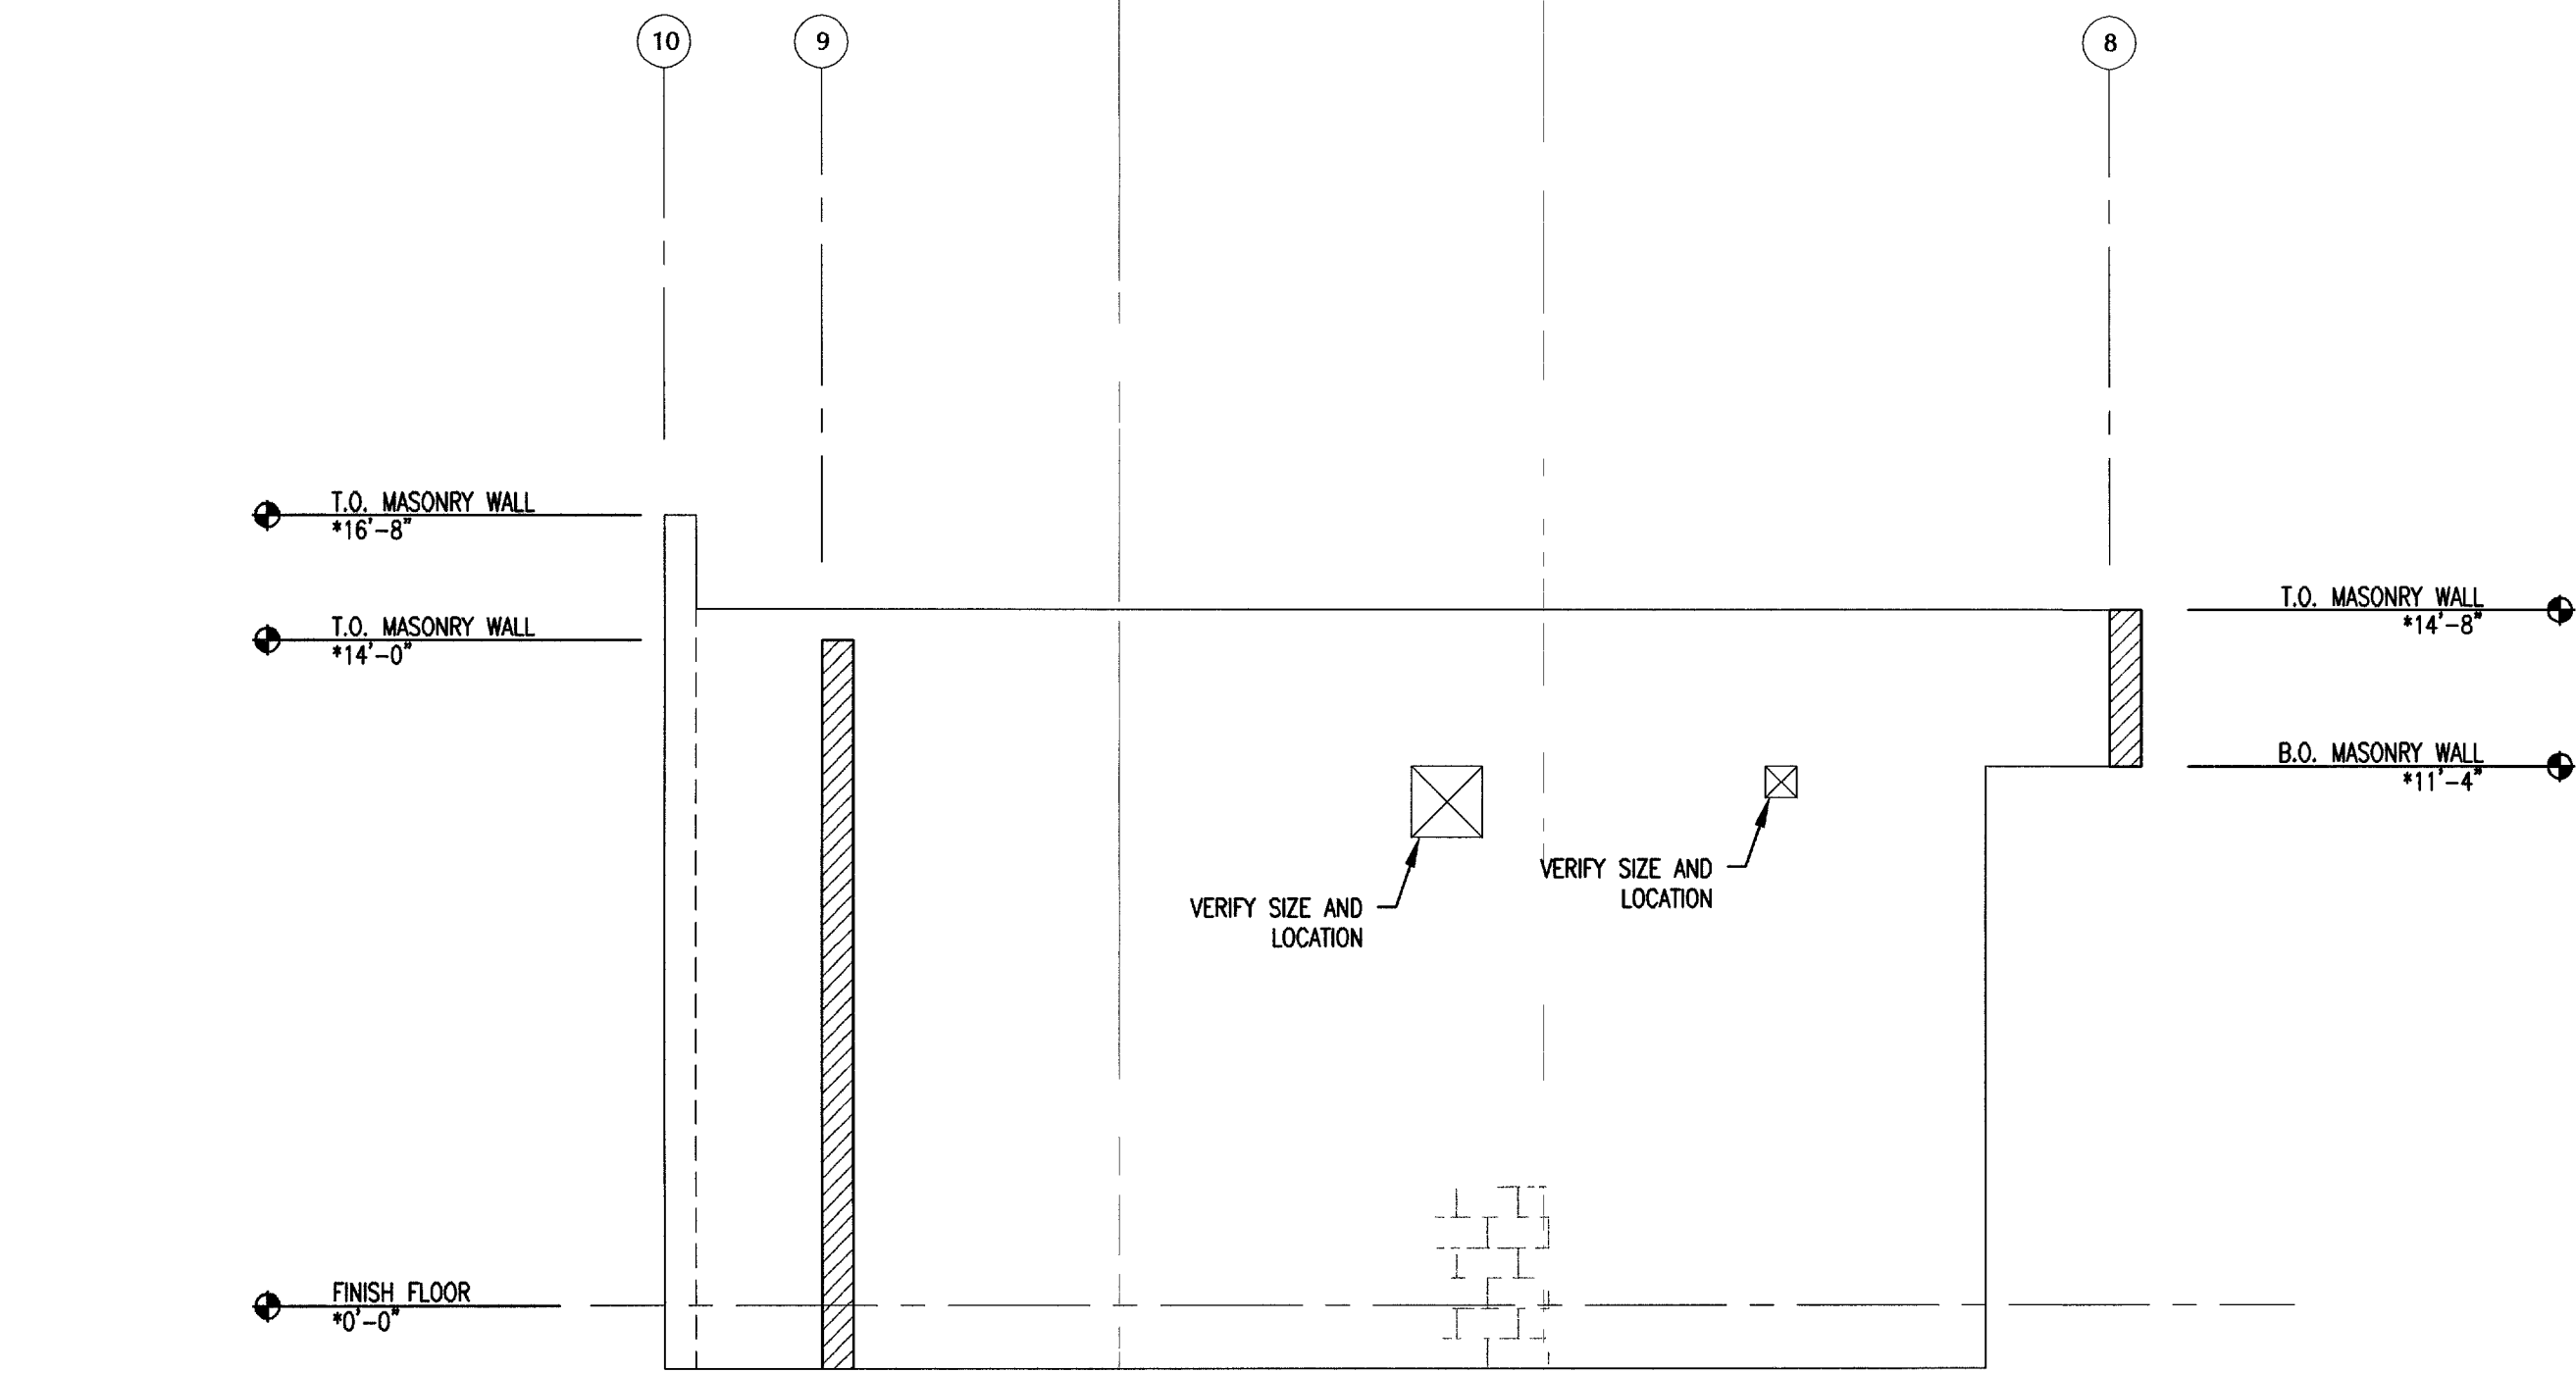


4 MASONRY WALL ELEVATION ALONG GRID LINE J
NO SCALE

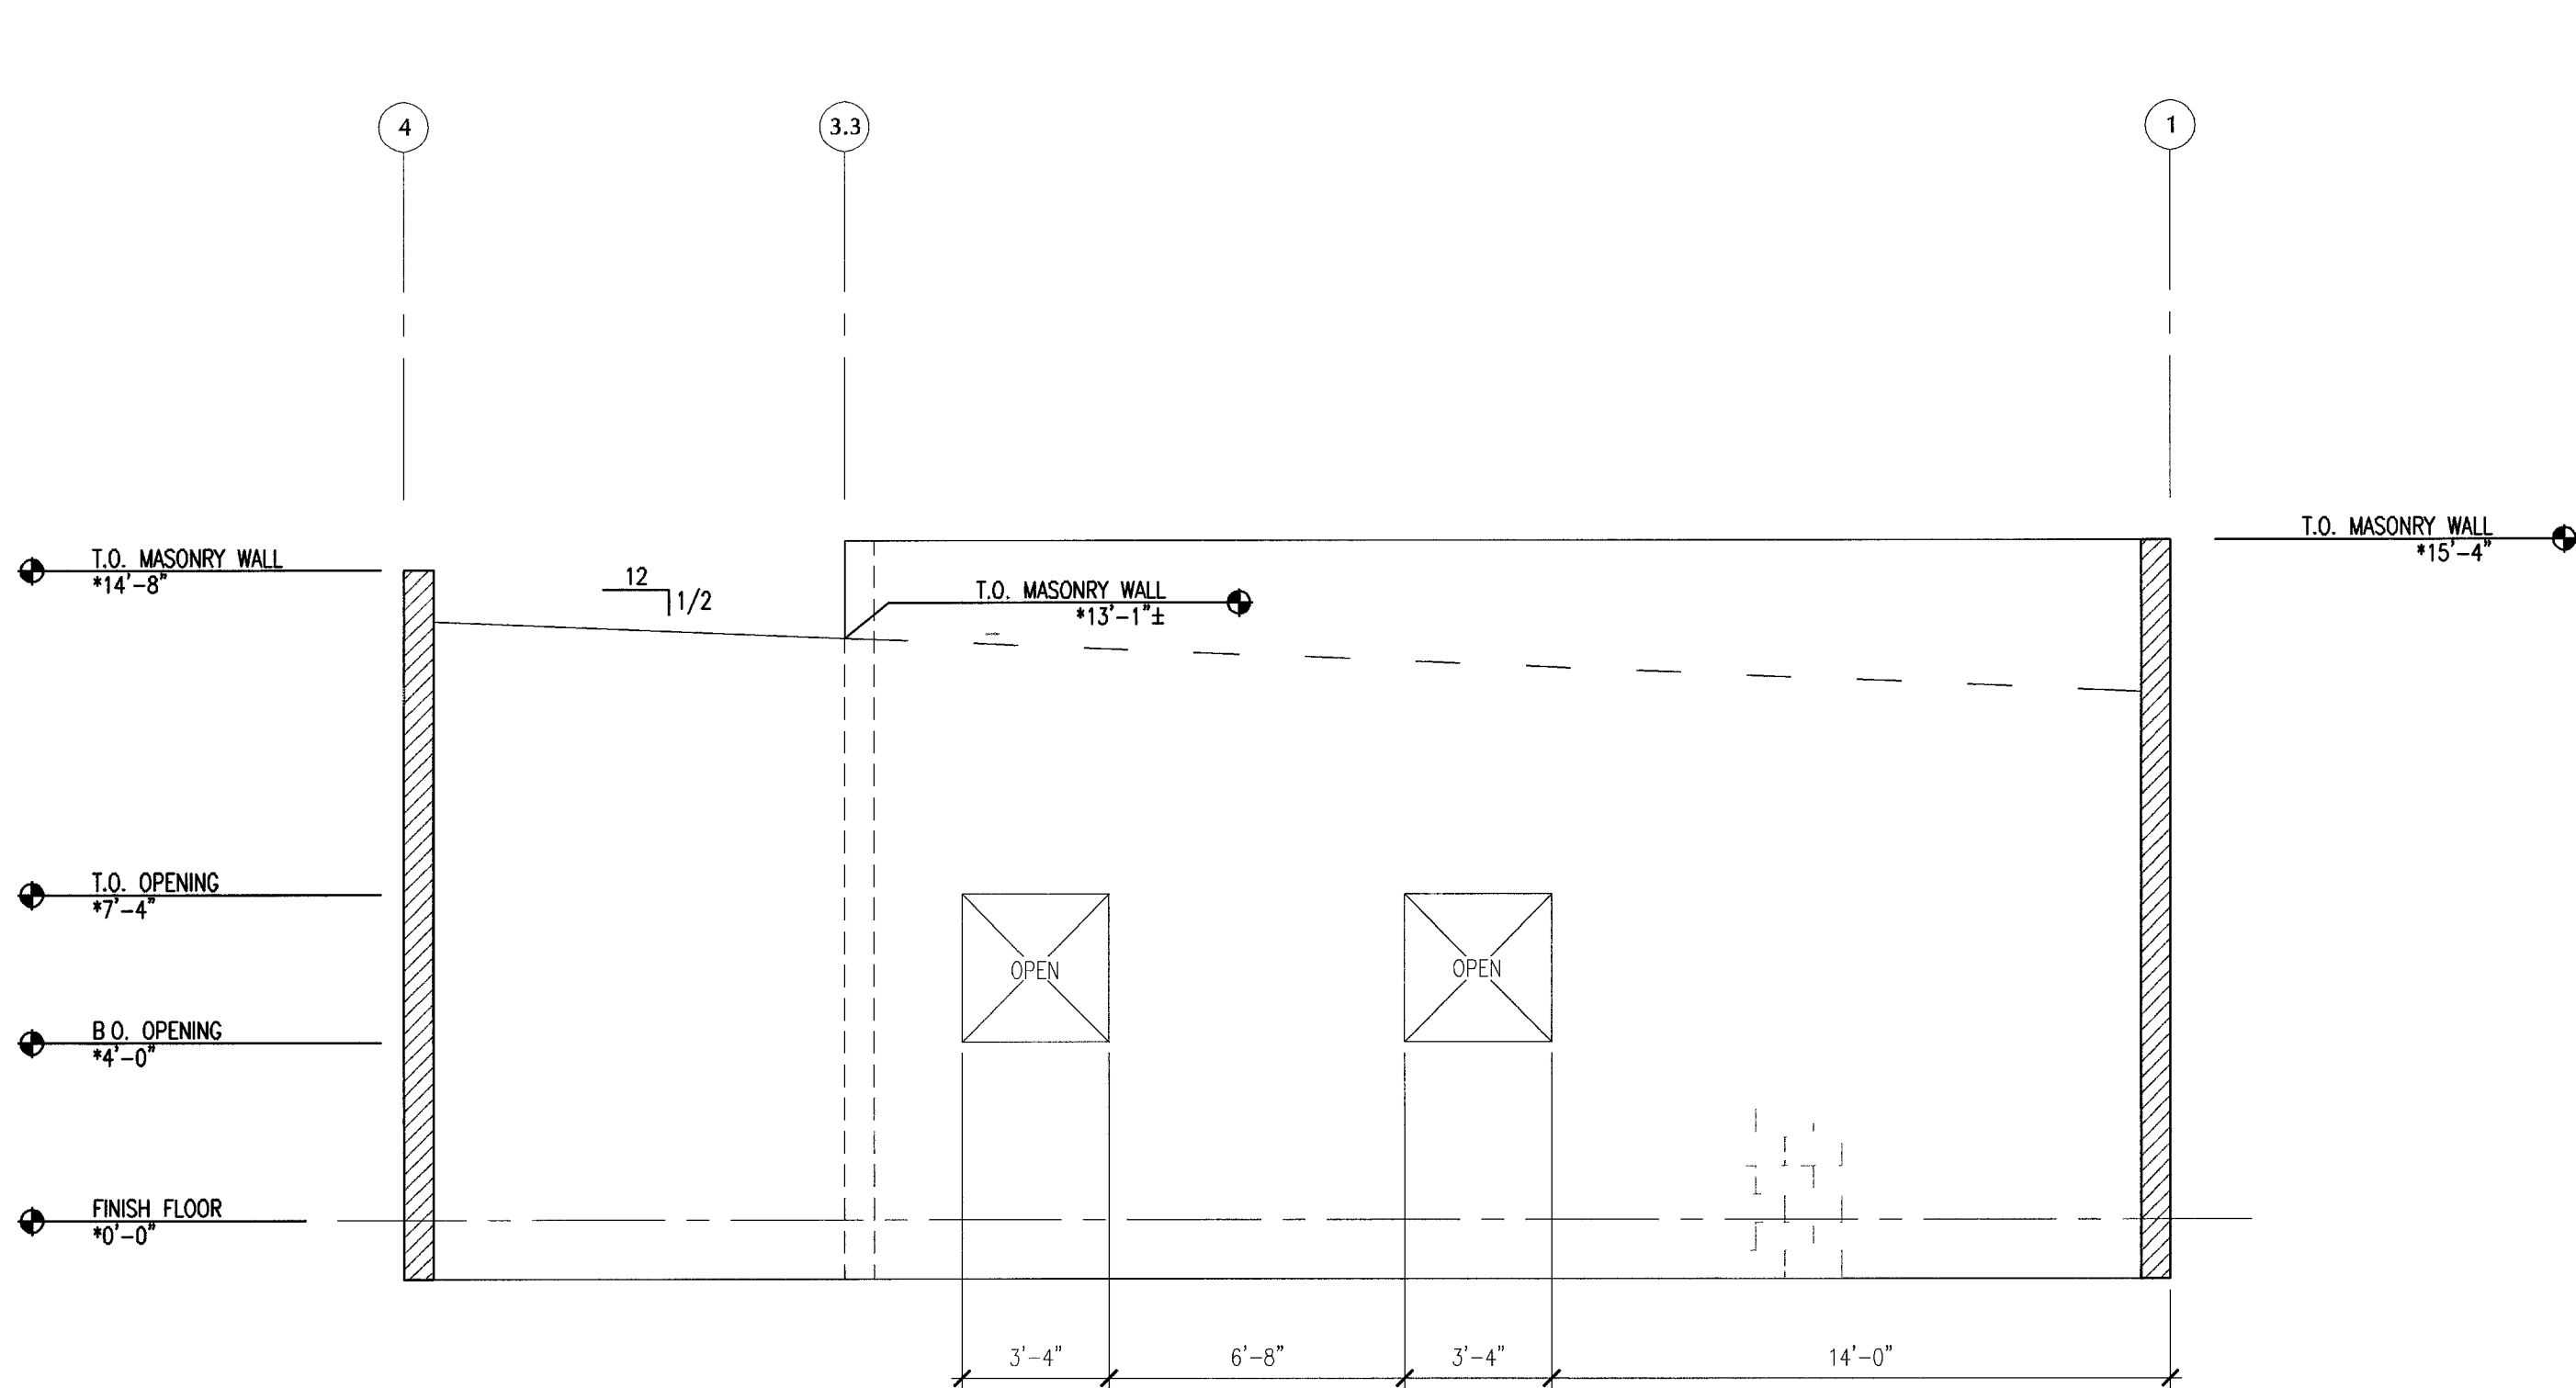


1 MASONRY WALL ELEVATION ALONG GRID LINE E
NO SCALE

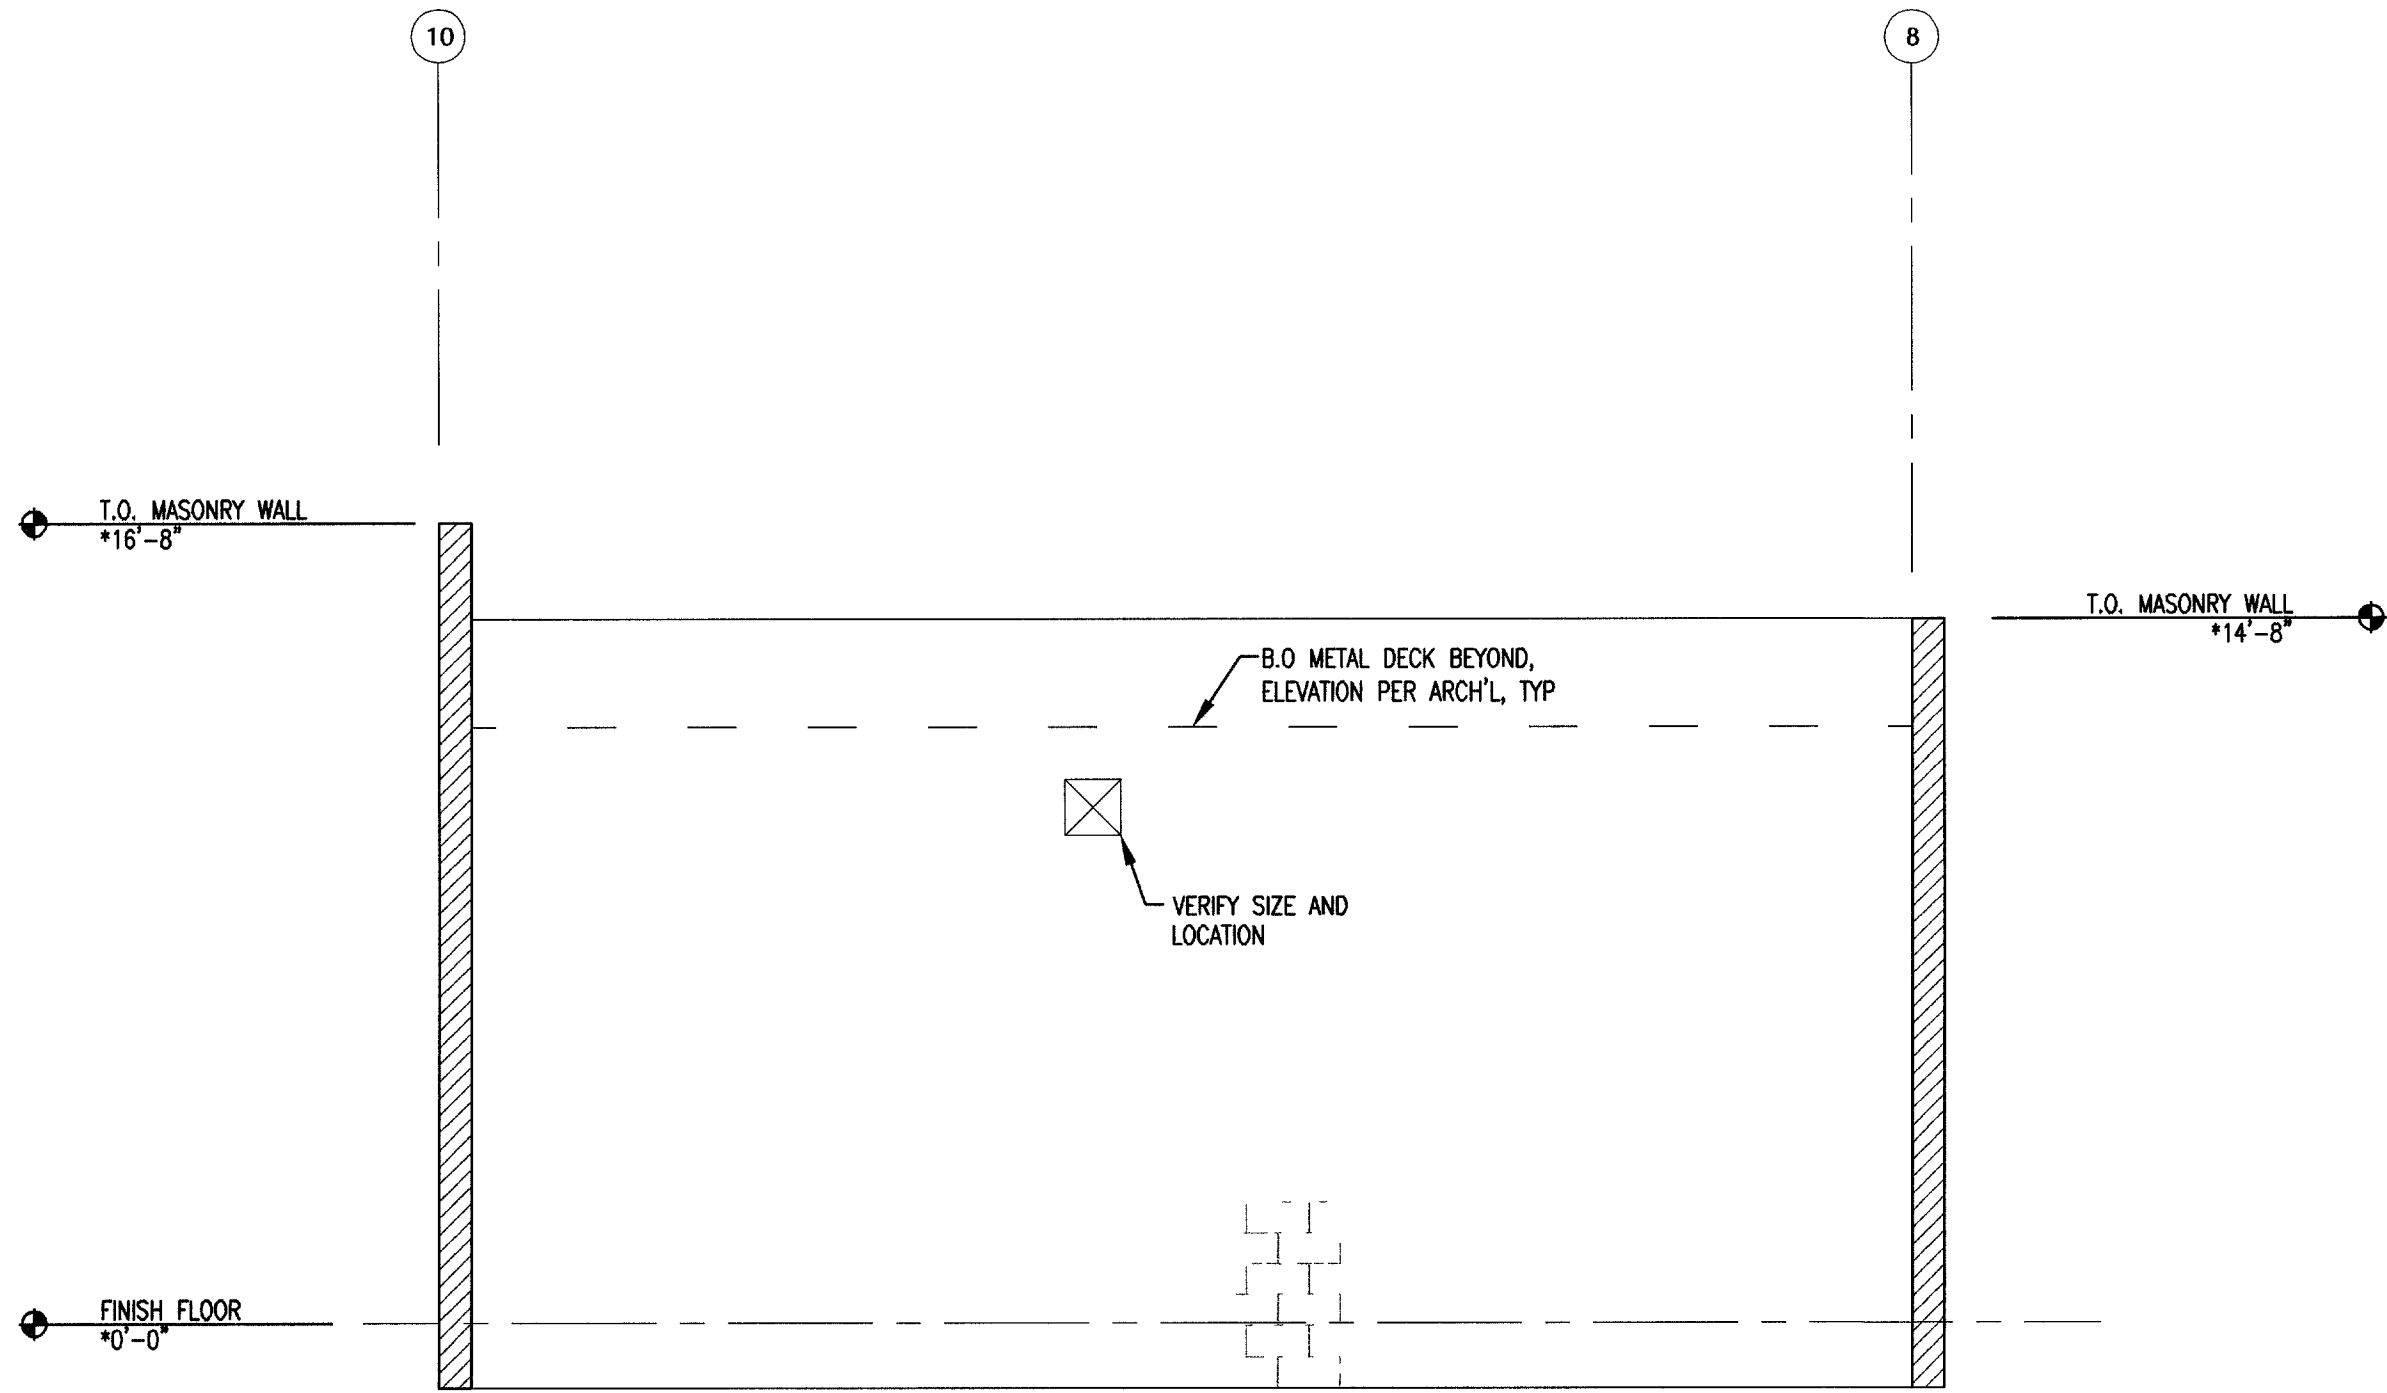

5 MASONRY WALL ELEVATION ALONG GRID LINE I
NO SCALE

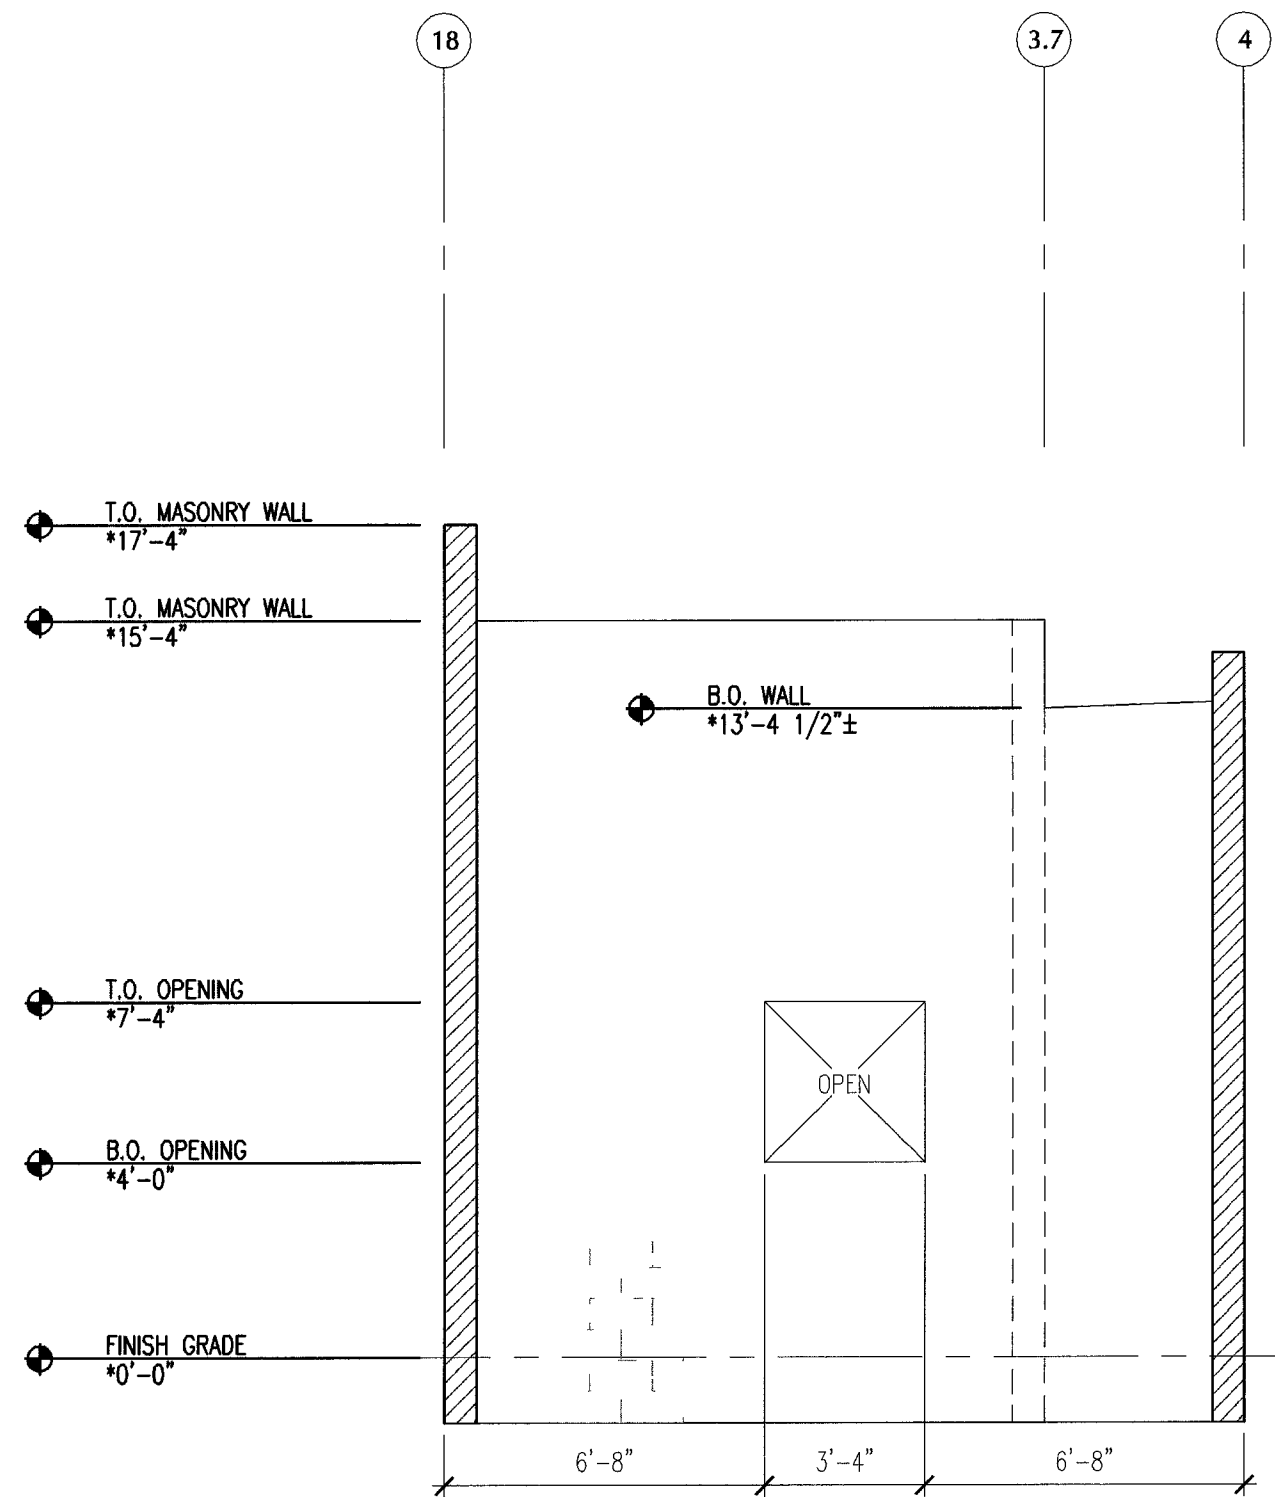

3 MASONRY WALL ELEVATION ALONG GRID LINE D
NO SCALE

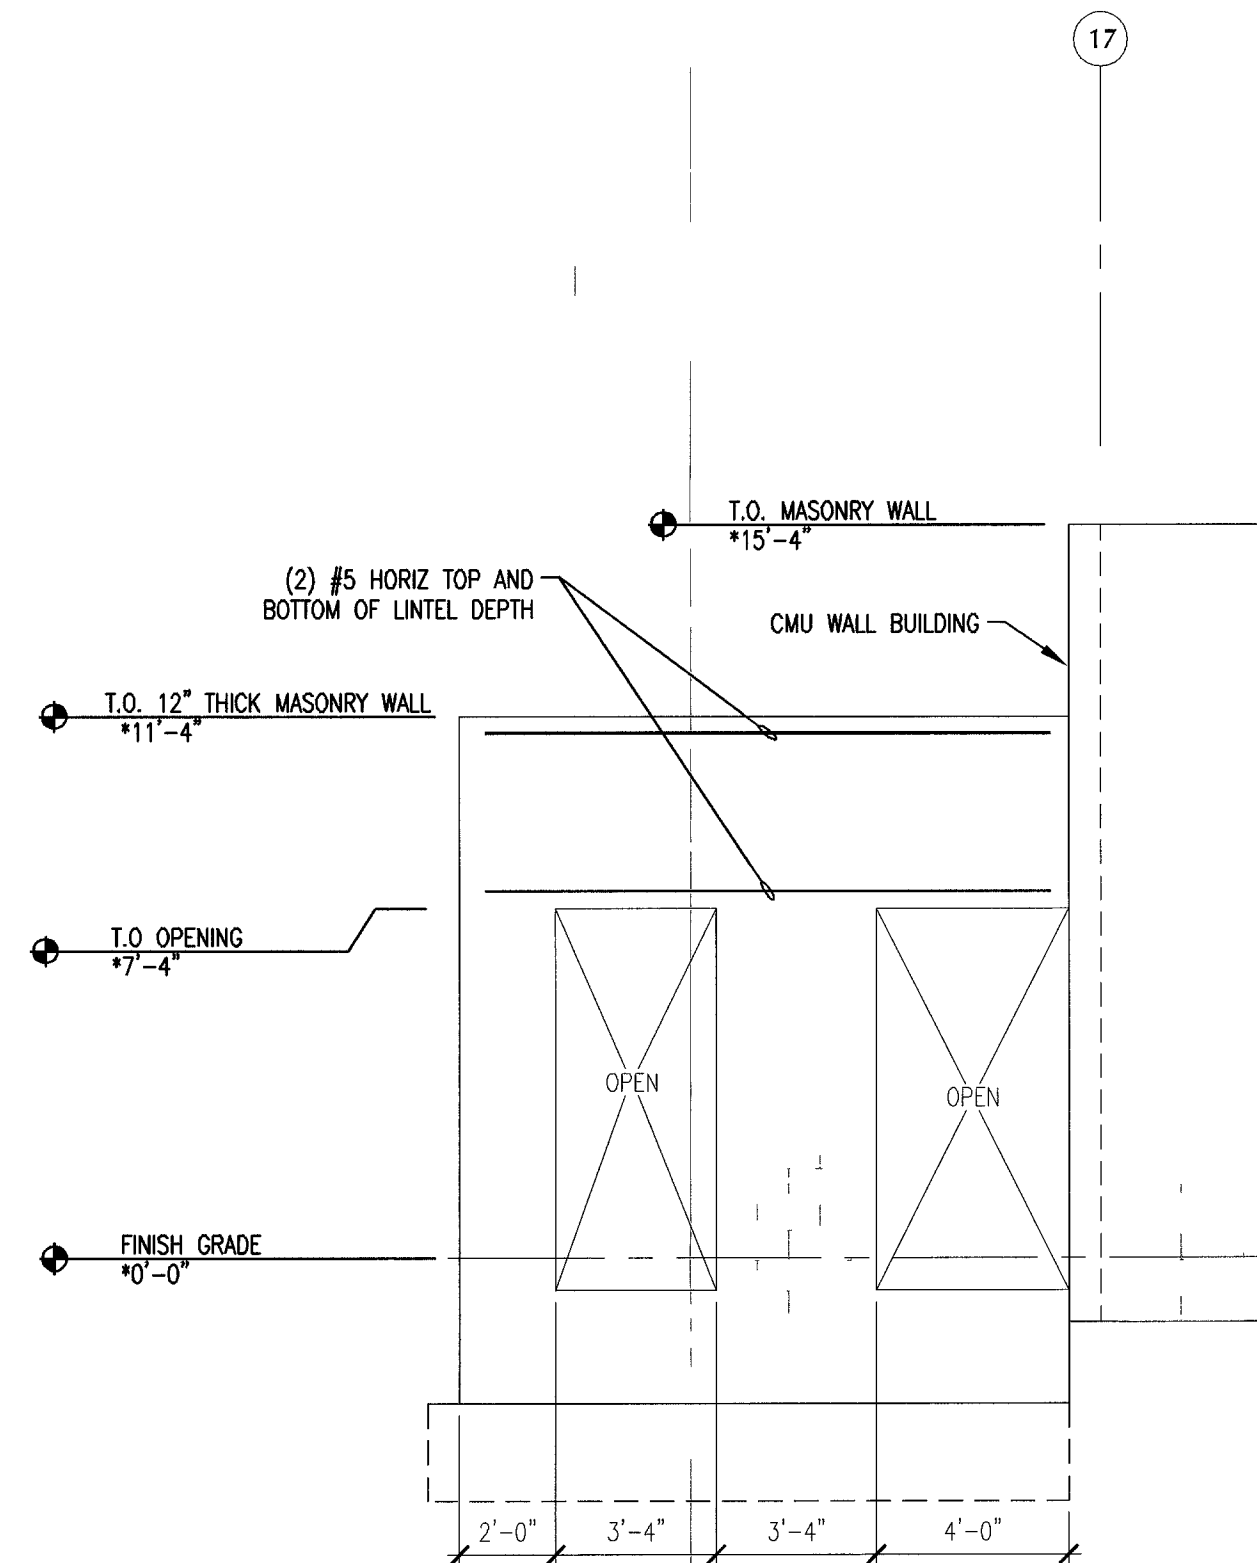

2 ELEVATION AT ARCH'L MASONRY WALL ALONG GRID D.5
NO SCALE

REVISIONS

CONSULTANT

OWNER: CITY OF LAS VEGAS, NV
FIRE STATION #8
805 N. MOJAVE RD. LAS VEGAS, NV 89101

WALL ELEVATIONS/SECTIONS

088

S5.7

STAMP

06/09/06

OWNER: CITY OF LAS VEGAS
DEPARTMENT OF PUBLIC WORKS
ARCHITECTURAL SERVICES

400 EAST STEWART AVENUE
LAS VEGAS, NEVADA 89101
PHONE: (702) 229-6535
FAX: (702) 382-3232
TDD: (702) 386-9108

DRAWN: JDB
FILE: LV03191
DATE: 4/3/04
SCALE: 1/4"=1'-0"
SHEET NO: 088
SHEET NO: 1

DEPARTMENT OF PUBLIC WORKS

STRUCTURAL ENGINEERING

CS&S VALLEY VIEW, STE 406
LAS VEGAS, NEVADA 89118
PHONE: (702) 616-5107
FAX: (702) 616-3725

THESE PLANS, DRAWINGS AND DESIGNS ARE THE EXCLUSIVE PROPERTY OF ENGINEERING STRUCTURAL SOLUTIONS, ALL SHALL BE RETURNED TO THE FIRM IMMEDIATELY UPON COMPLETION OF THE PROJECT FOR WHICH THEY WERE PREPARED AND NOT FOR THE CONSTRUCTION OF ANY OTHER PROJECT IN A.C. 683.750