



1 TYPICAL FRAMING AT PARAPET ALONG STEEL JOIST
NO SCALE




2 TYPICAL FRAMING AT PARAPET ALONG WALL
NO SCALE

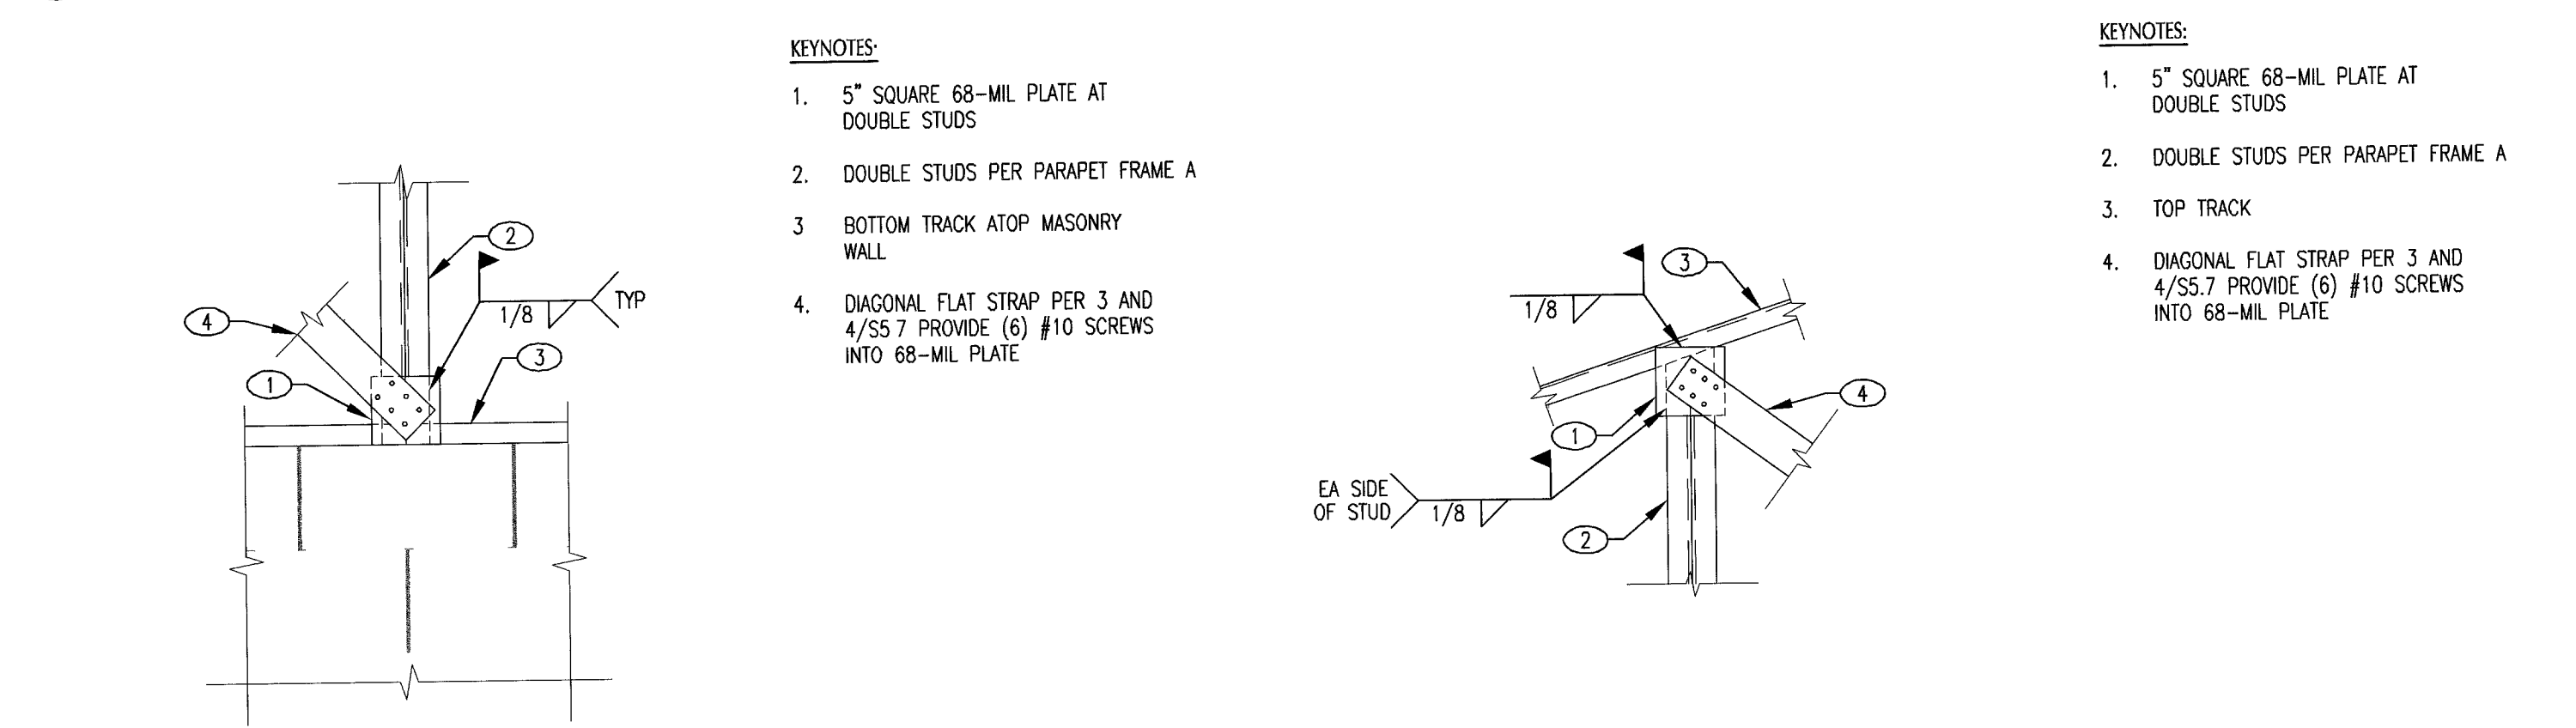

5 DIAGONAL FLAT STRAP CONNECTION AT MASONRY WALL
NO SCALE

 

3 DIAGONAL FLAT STRAP CONNECTION AT TOP
NO SCALE

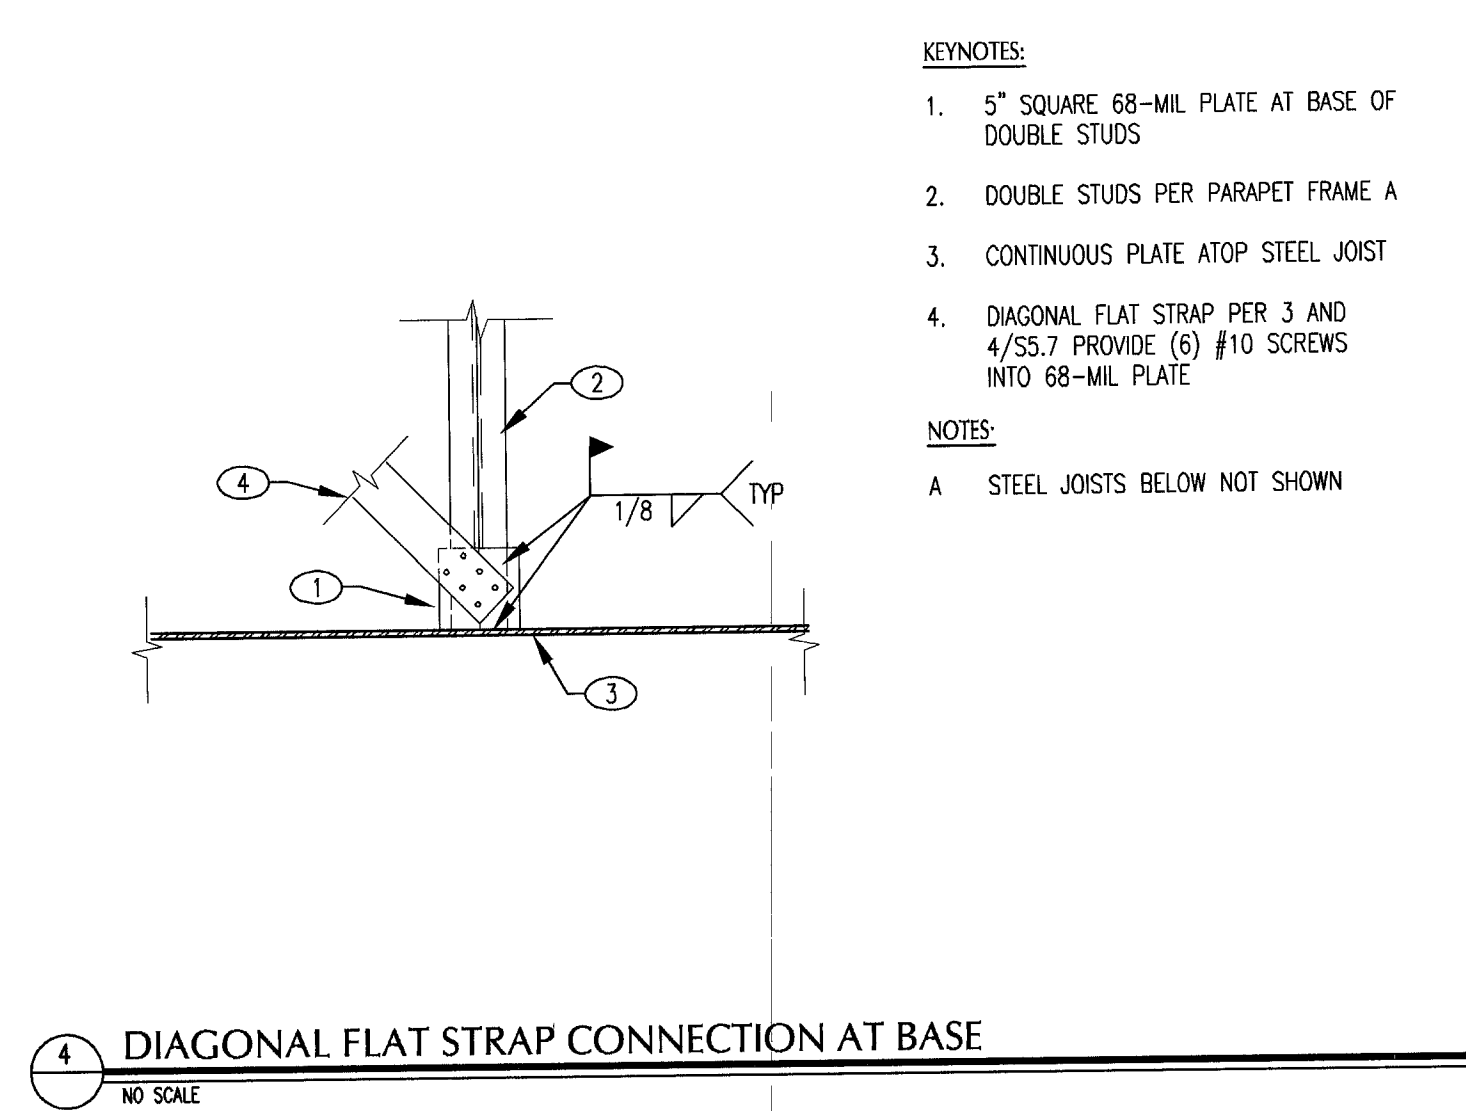

4 DIAGONAL FLAT STRAP CONNECTION AT BASE
NO SCALE

REVISIONS

1	STRUCT-ARCH COORDINATION	12/21/04
---	--------------------------	----------

CONSULTANT

680 S VALLEY VIEW, STE 406
LAS VEGAS, NEVADA 89118
PHONE: (702) 229-6535
FAX: (702) 229-6535

STRUCTURAL SOLUTIONS ENGINEERING

THESE PLANS, DRAWINGS AND DESIGNS ARE THE EXCLUSIVE PROPERTY OF ENGINEERING STRUCTURAL SOLUTIONS, ALL SHALL BE RETURNED TO ENGINEERING STRUCTURAL SOLUTIONS IMMEDIATELY UPON COMPLETION OF THE PROJECT. NO PART OF THESE PLANS, DRAWINGS AND DESIGNS MAY BE REPRODUCED OR TRANSMITTED IN ANY FORM OR BY ANY MEANS, ELECTRONIC OR MECHANICAL, WITHOUT THE WRITTEN PERMISSION OF ENGINEERING STRUCTURAL SOLUTIONS. COPYRIGHT 2004 ENGINEERING STRUCTURAL SOLUTIONS.

JOB NUMBER LV03191

CITY OF LAS VEGAS, NV
FIRE STATION #8
805 N. MOJAVE RD. LAS VEGAS, NV 89101

PARAPET ELEVATIONS/SECTIONS

STAMP

06/09/06

REGISTERED PROFESSIONAL ENGINEER - STATE OF NEVADA No. 15000

OWNER: CITY OF LAS VEGAS
DEPARTMENT OF PUBLIC WORKS
ARCHITECTURAL SERVICES

400 EAST STEWART AVENUE
LAS VEGAS, NEVADA 89101
PHONE: (702) 229-6535
FAX: (702) 382-3232
TDD: (702) 386-9108

DRAWN: JDB
FILE: LV03191
DATE: 4/3/04
SCALE: 1/4"=1'-0"
BID NO: -
CLV DWS NO: -
SHT NO: 089

S5.8

1028724