
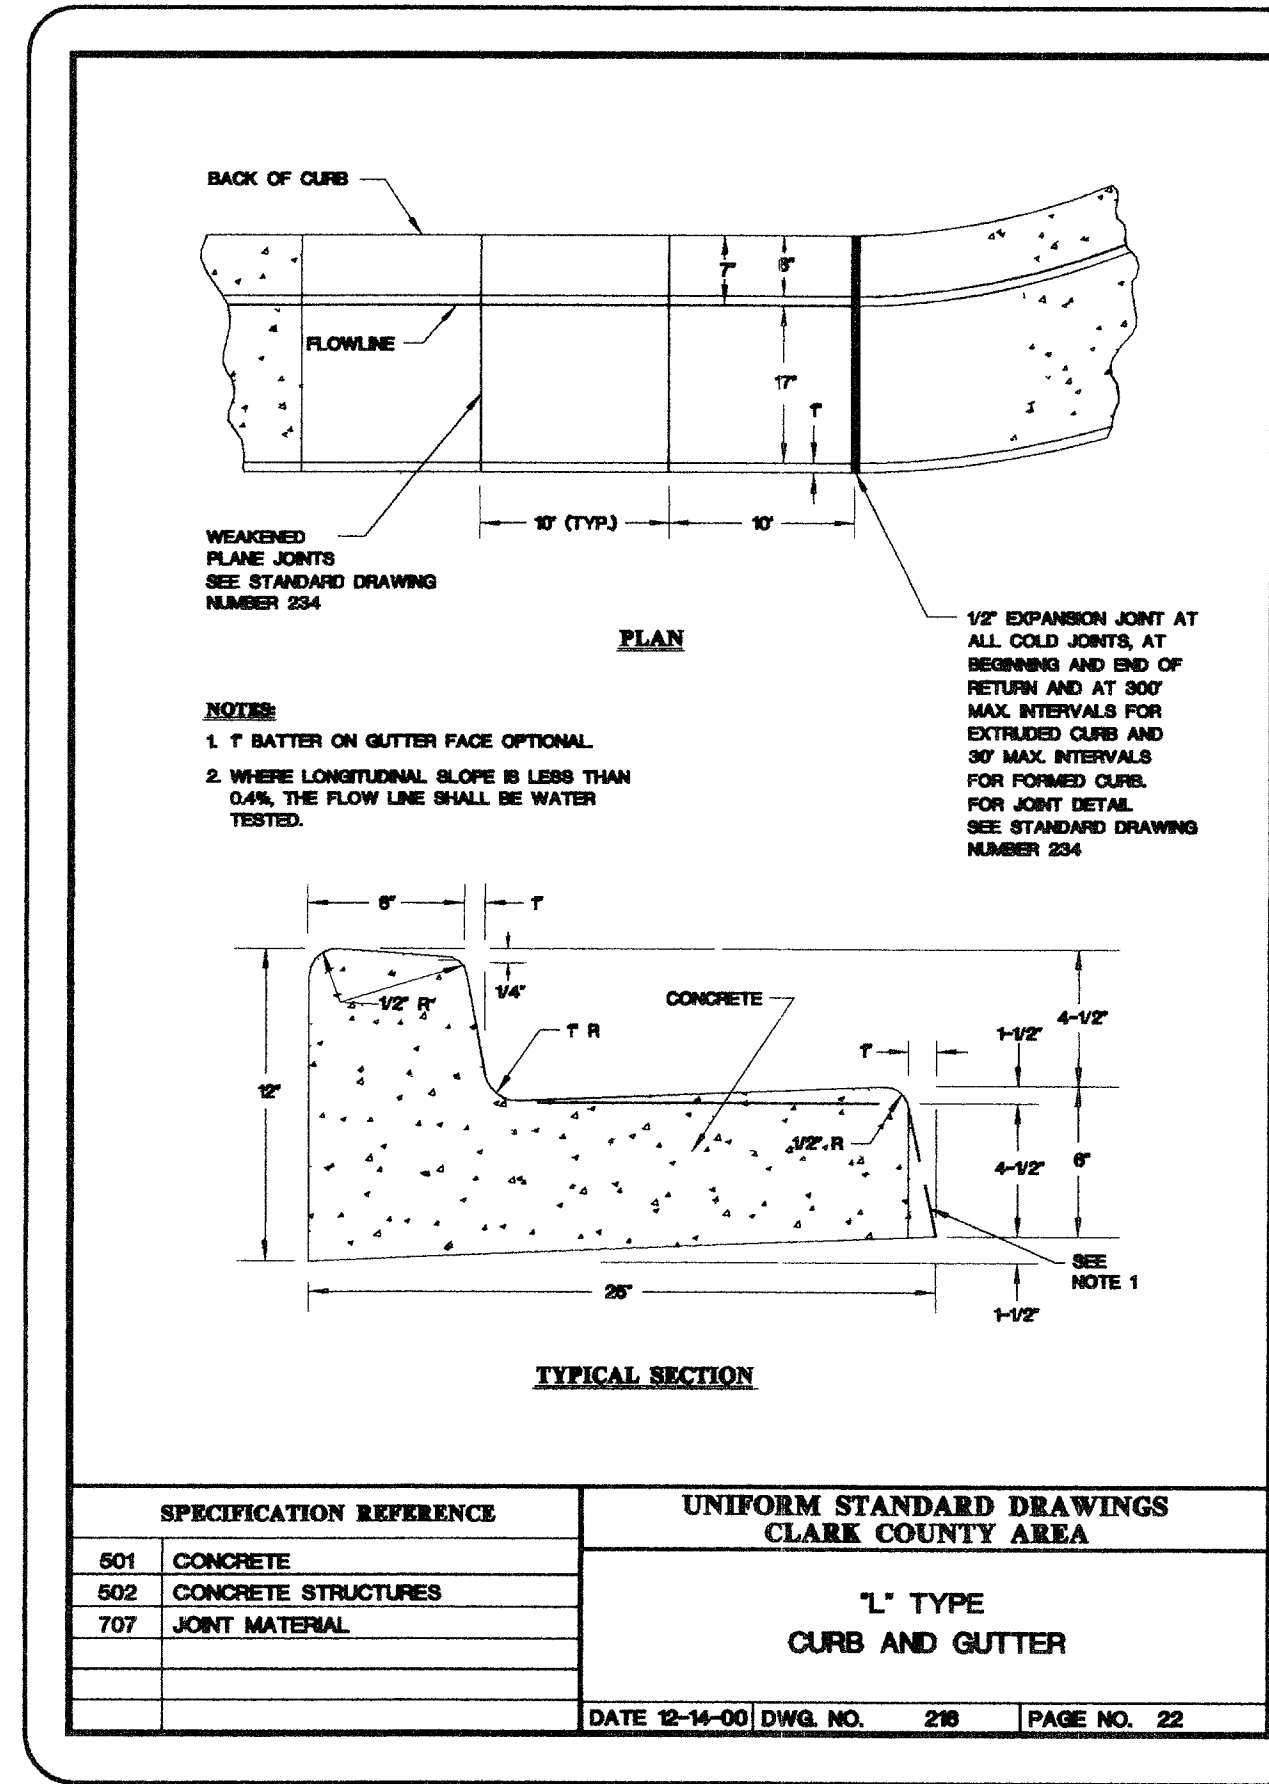
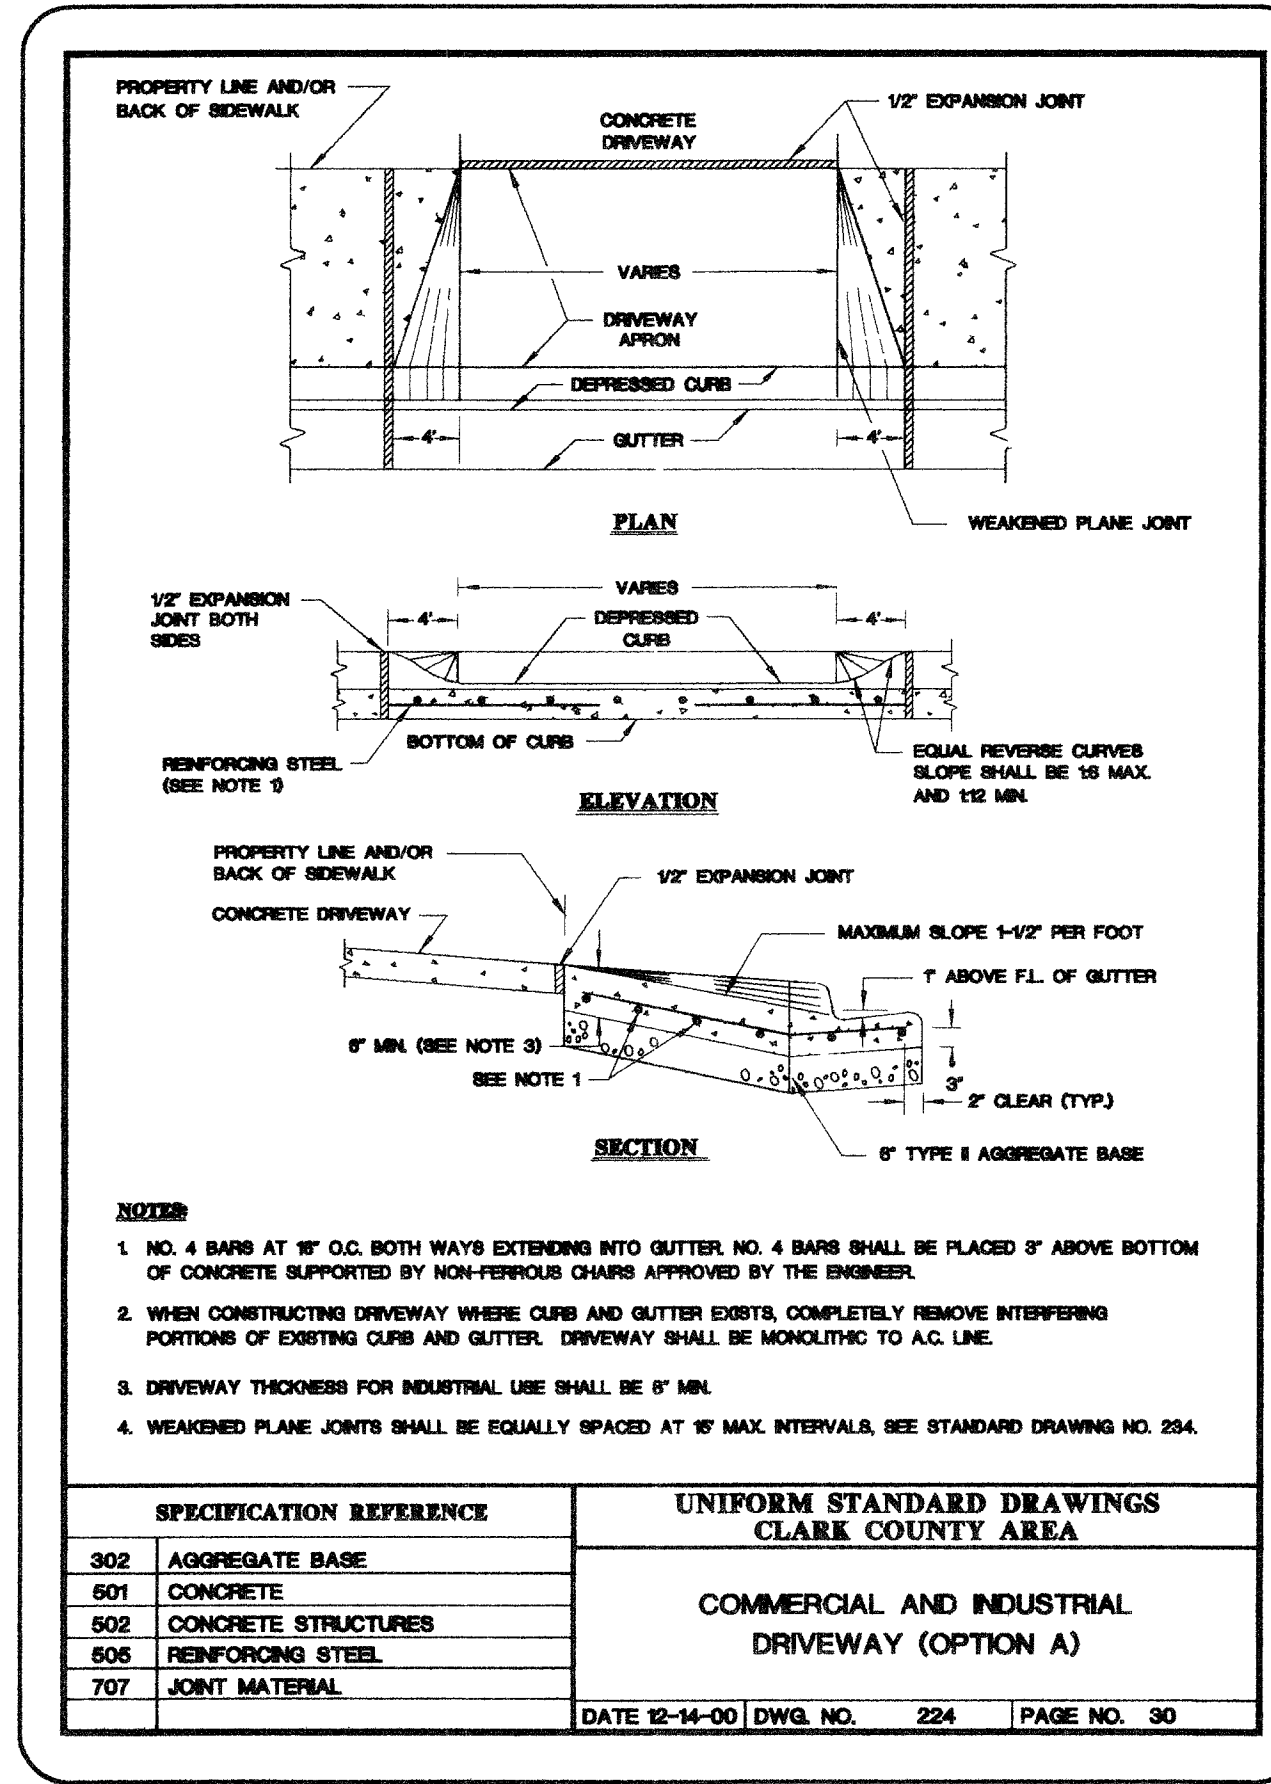
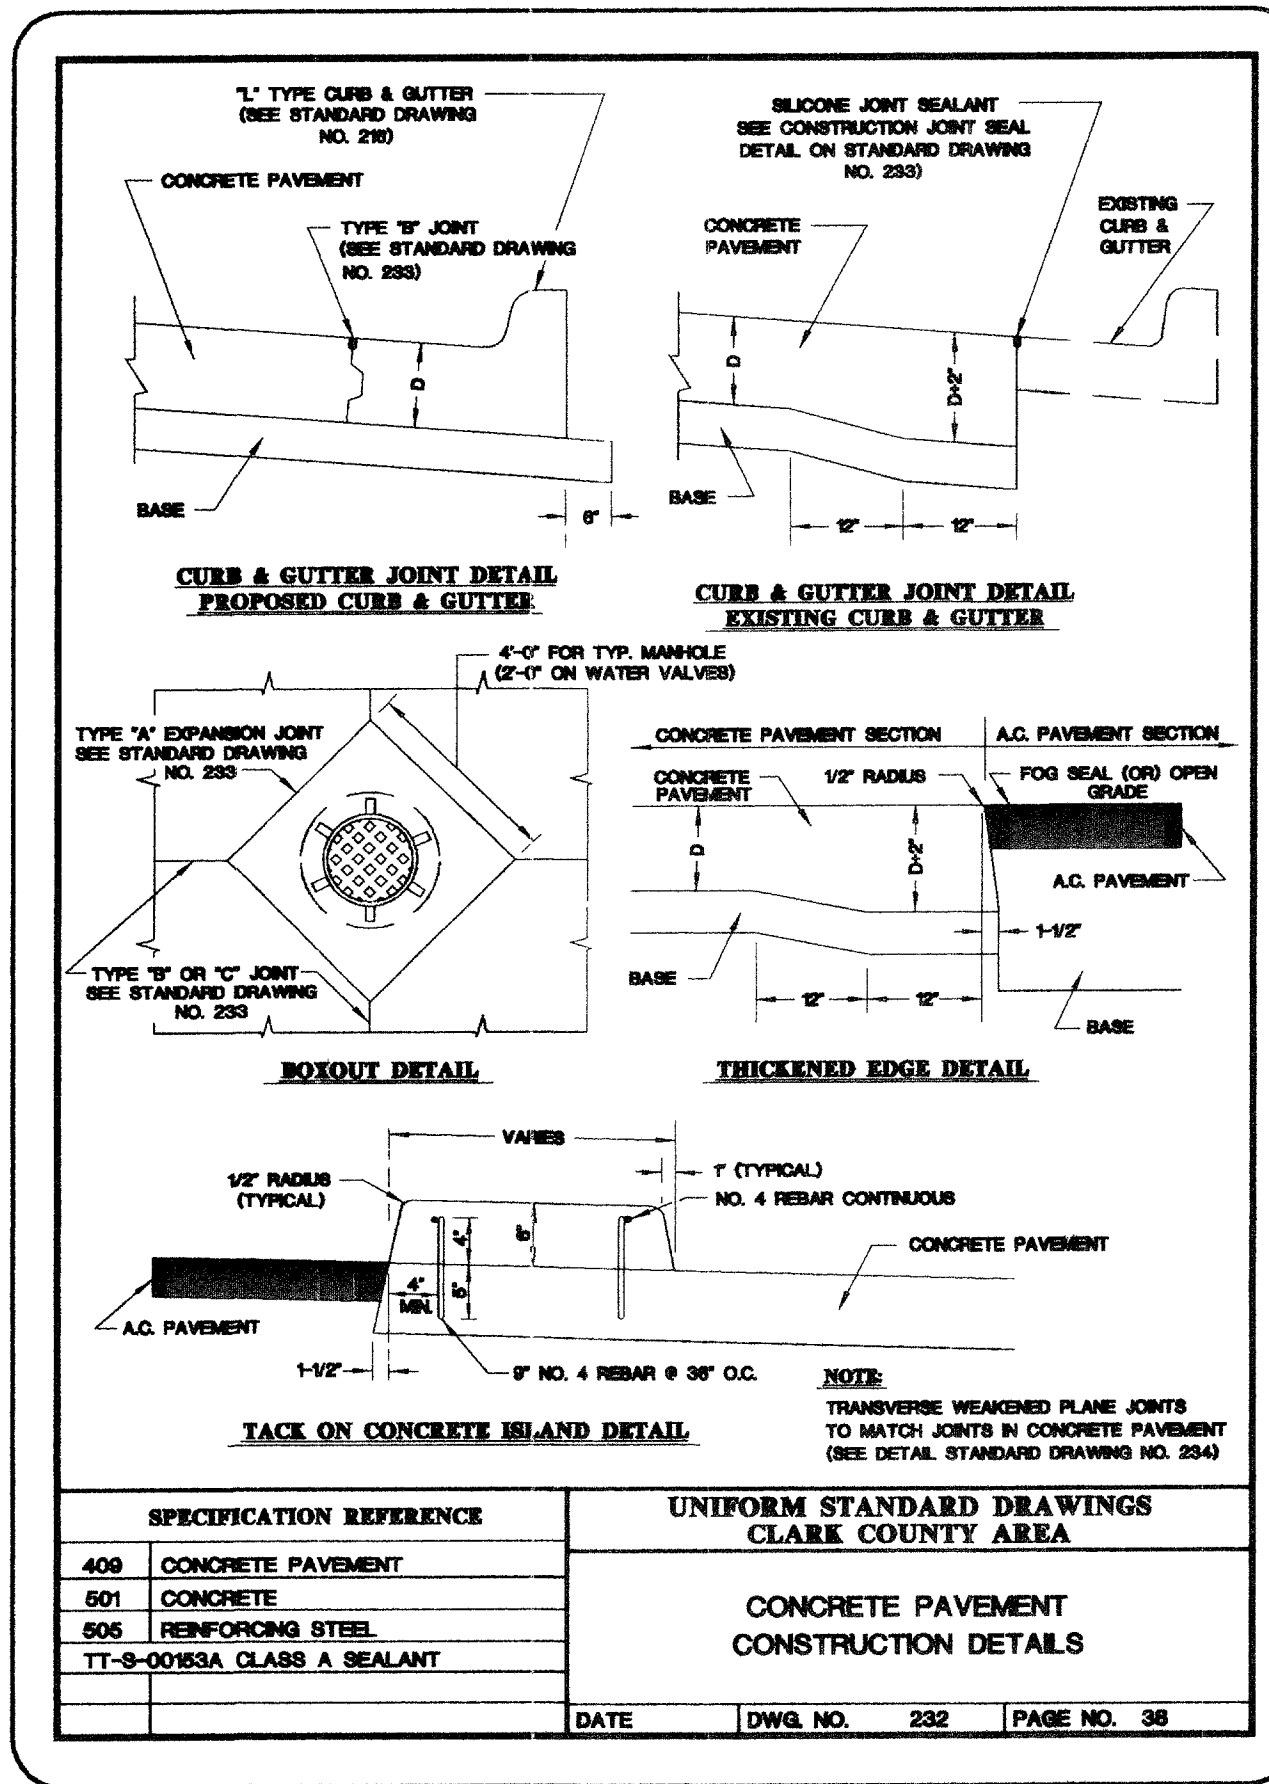
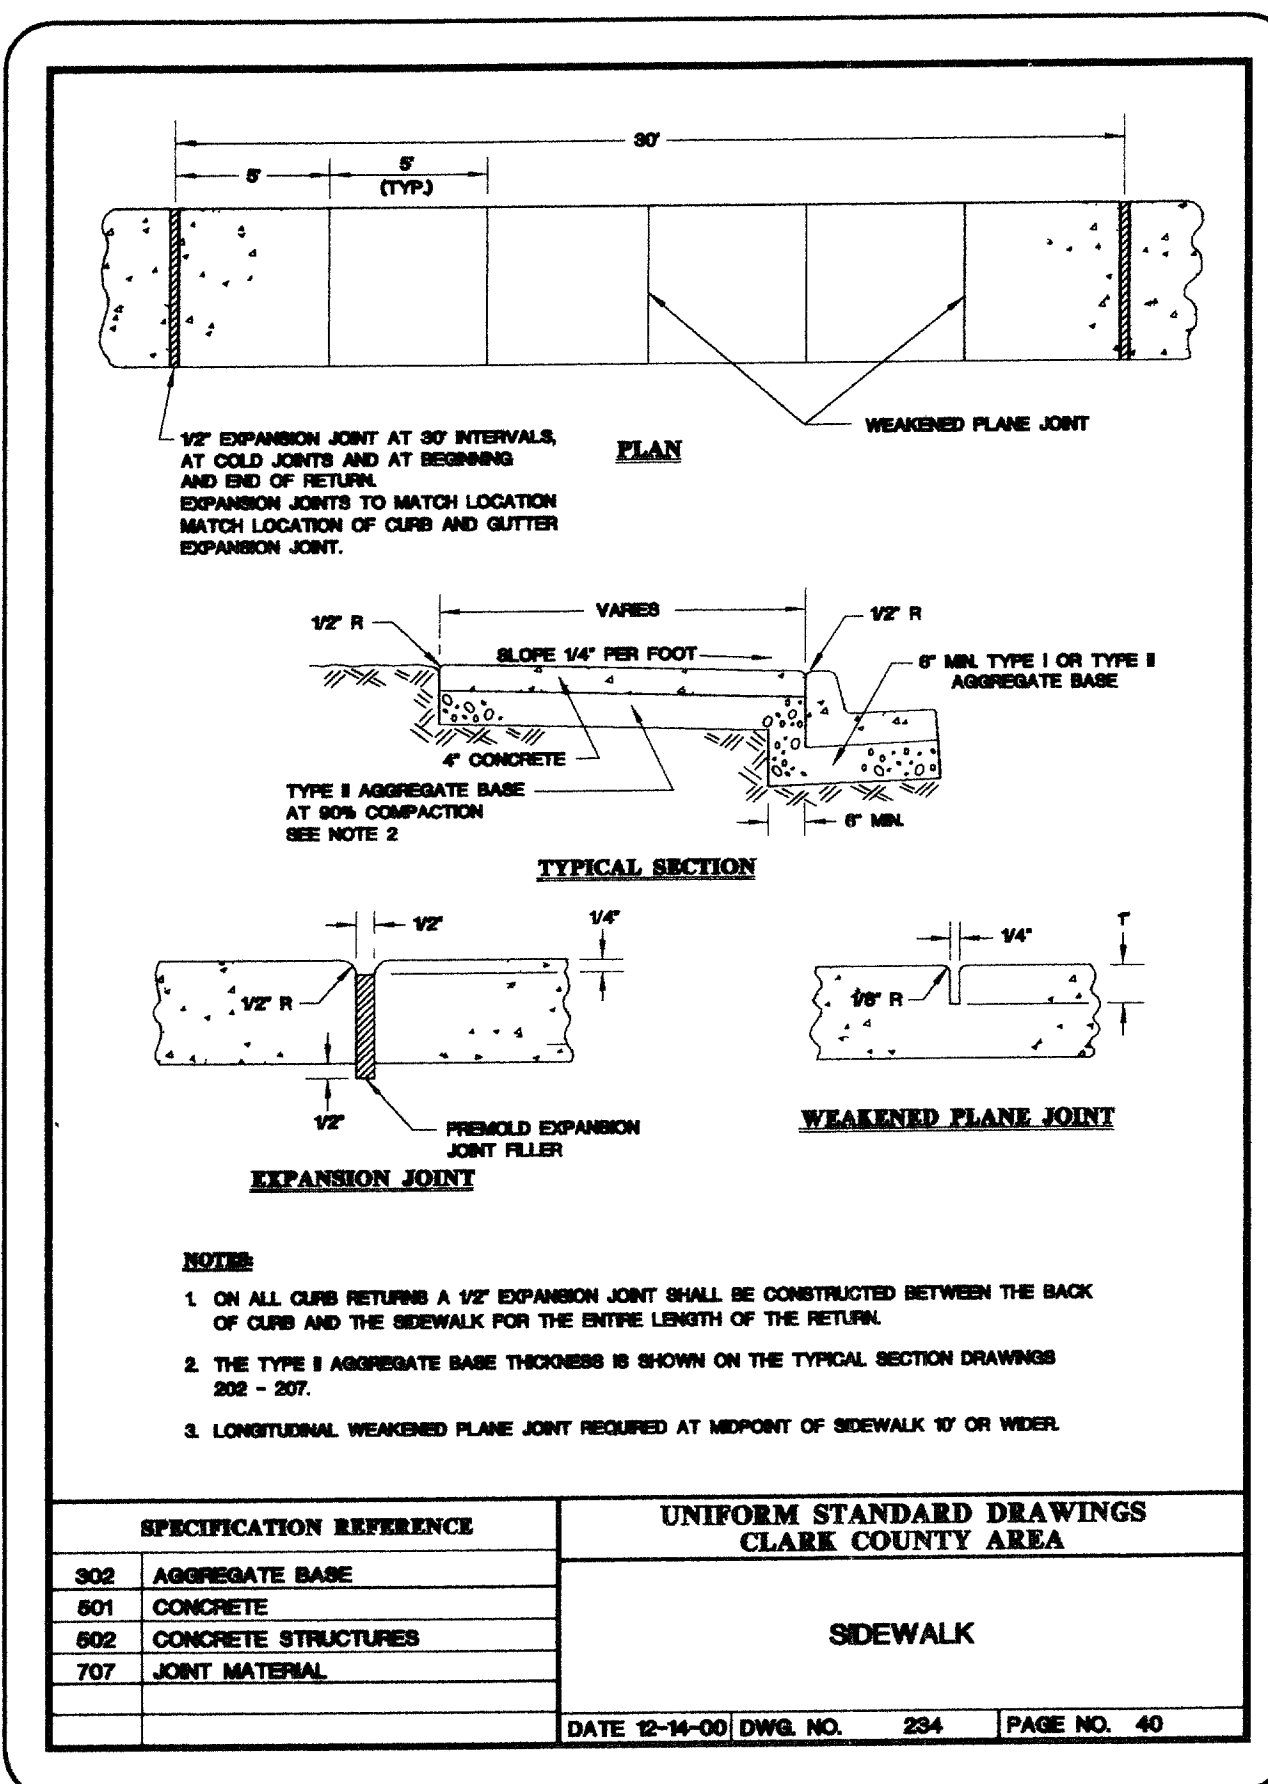
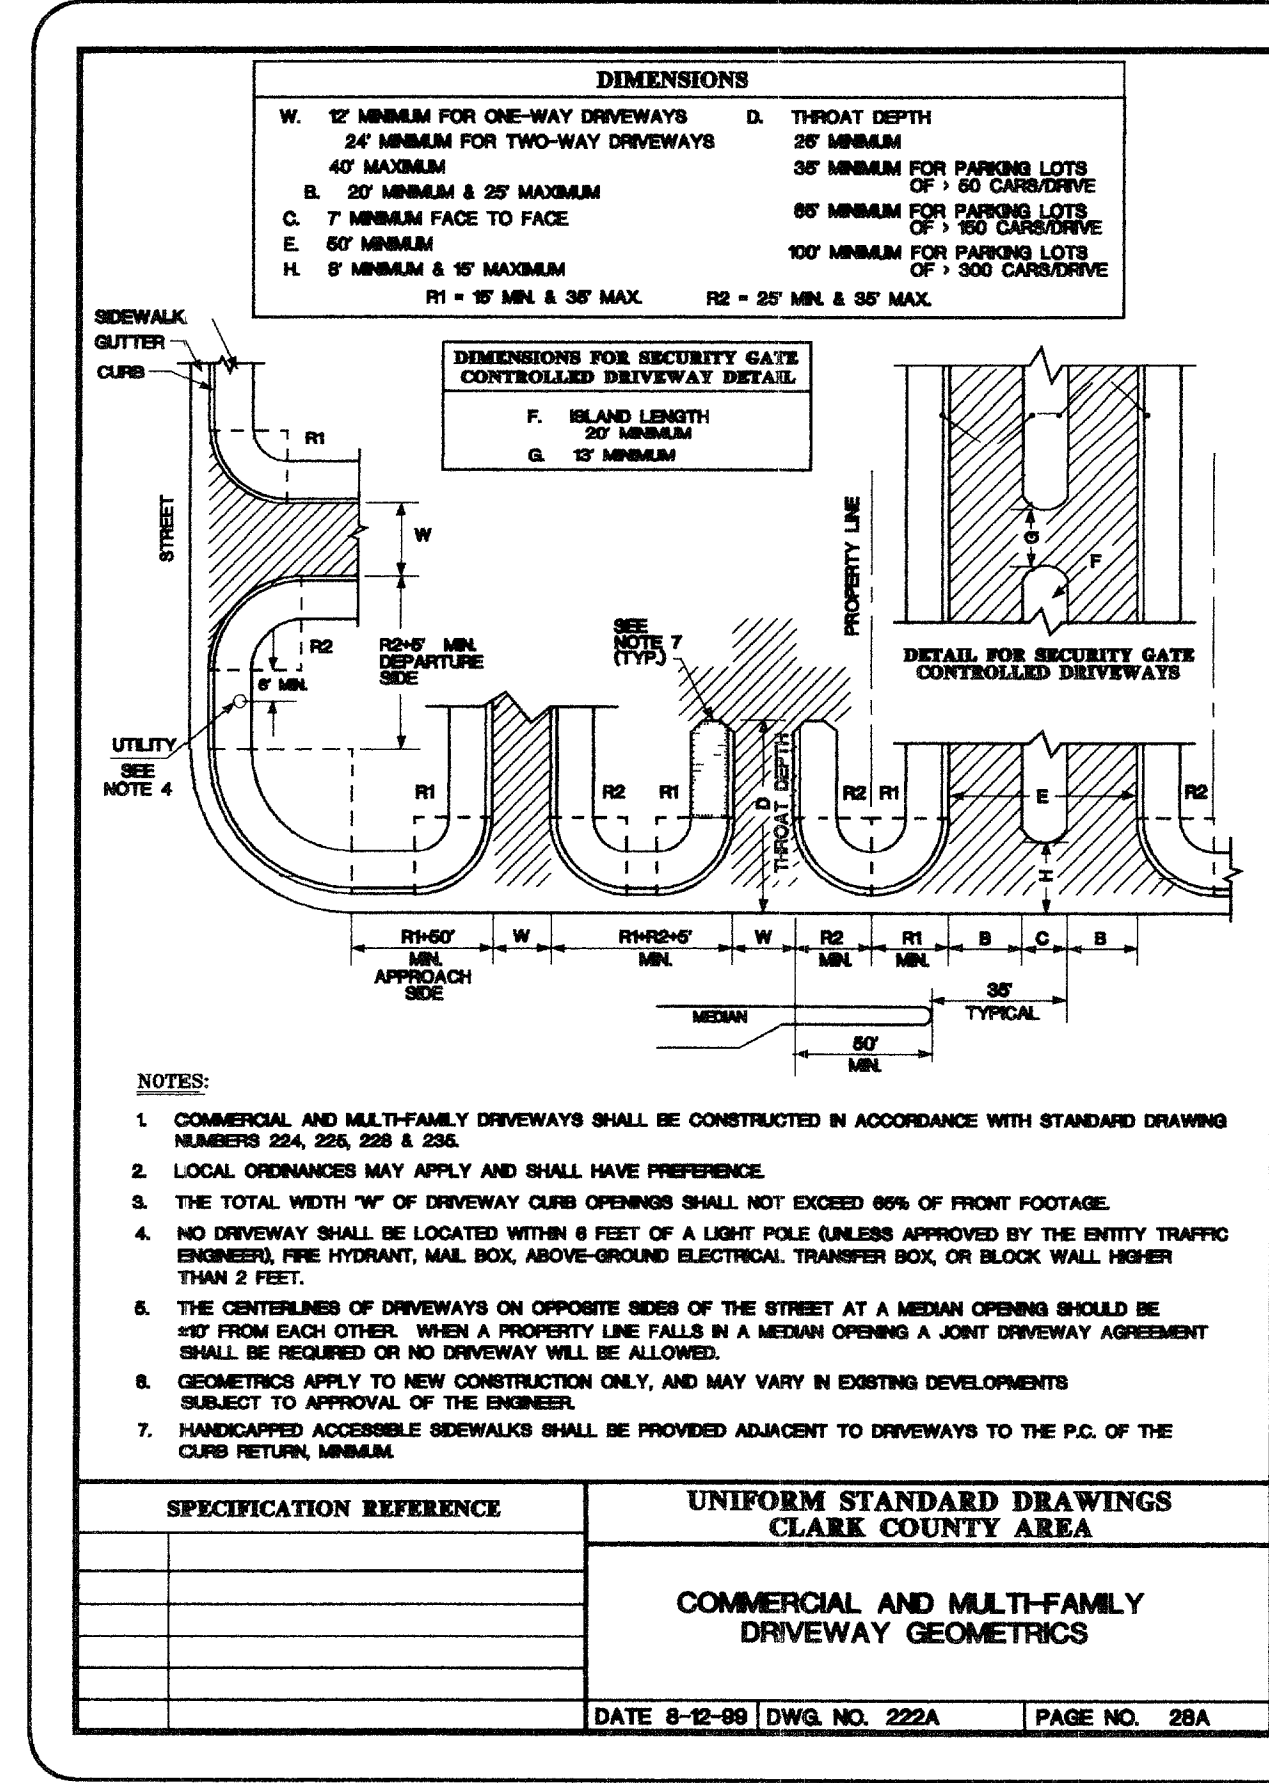
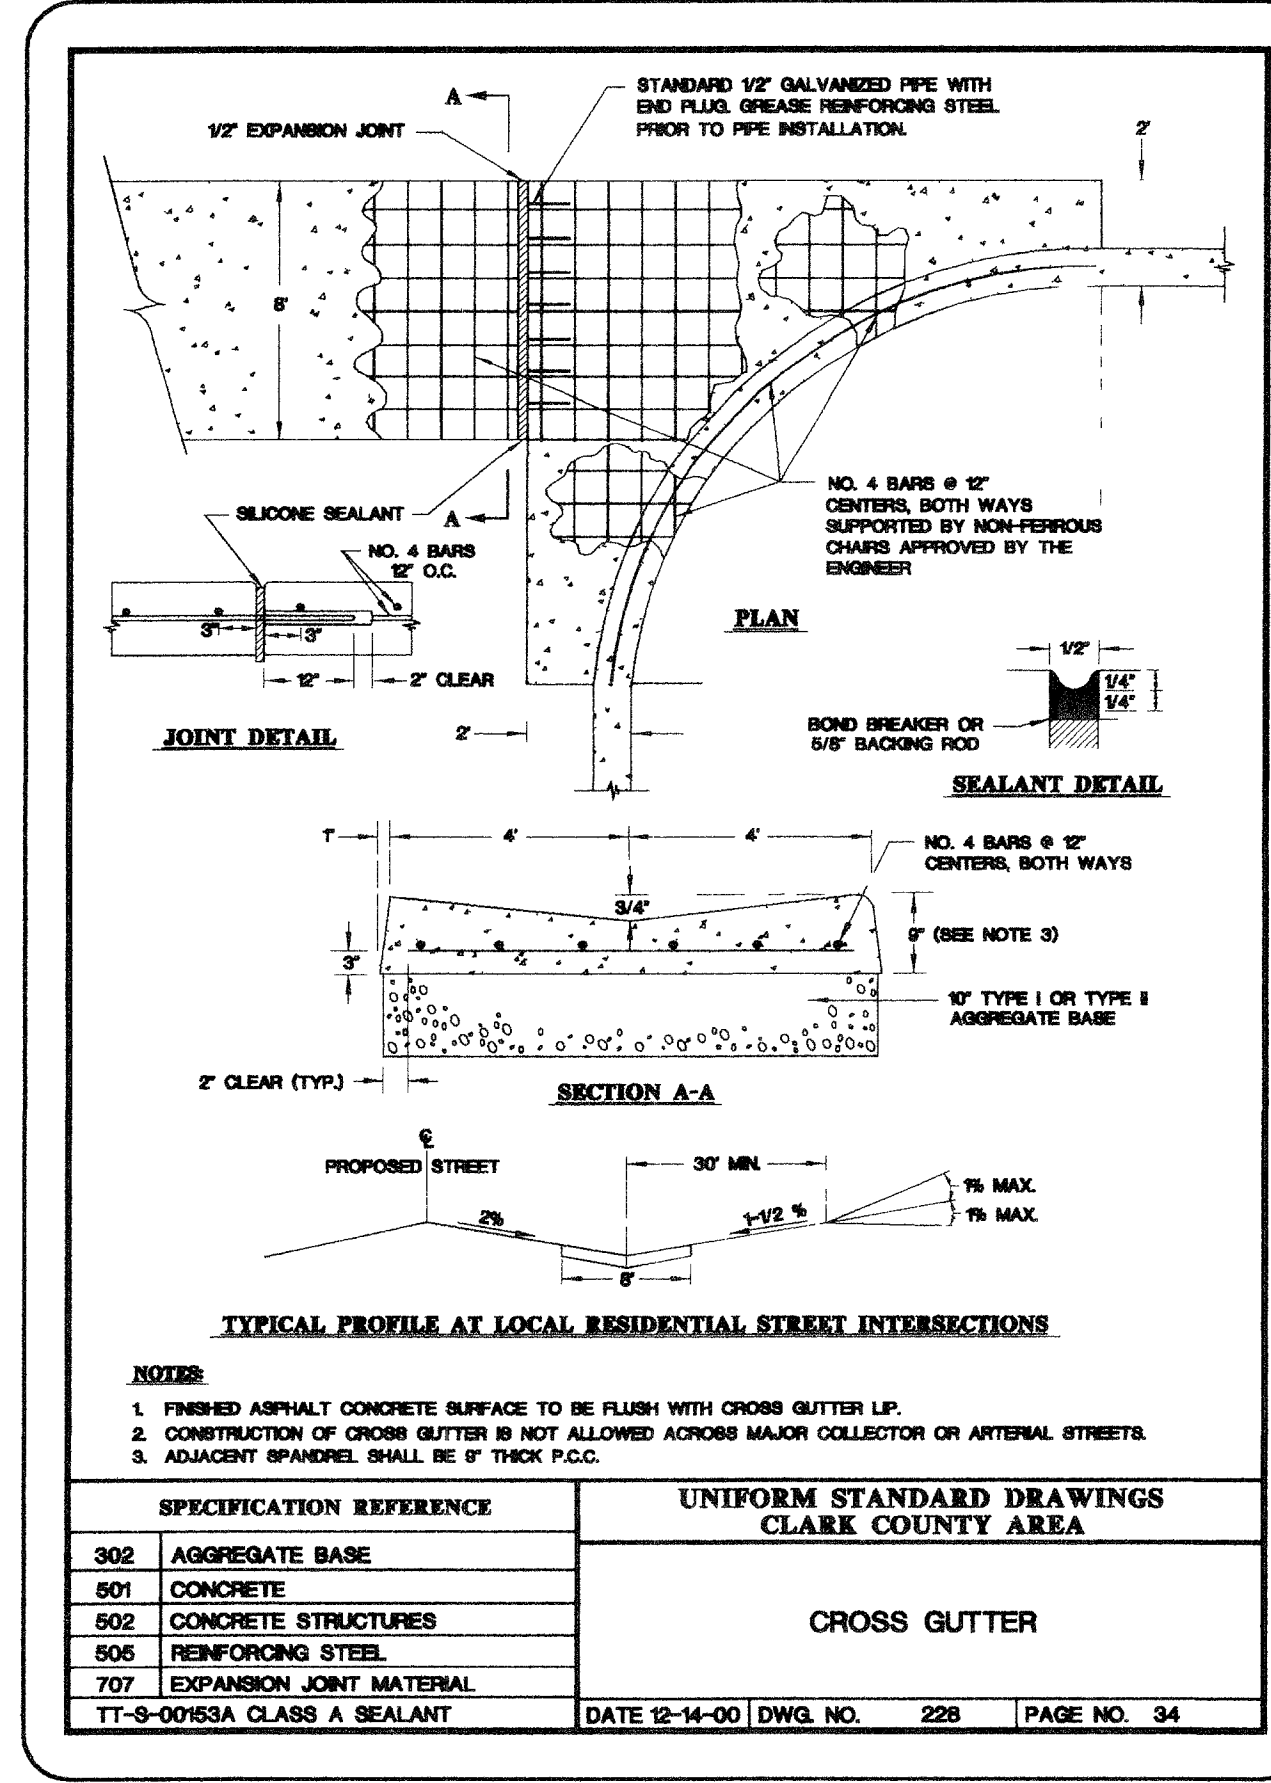
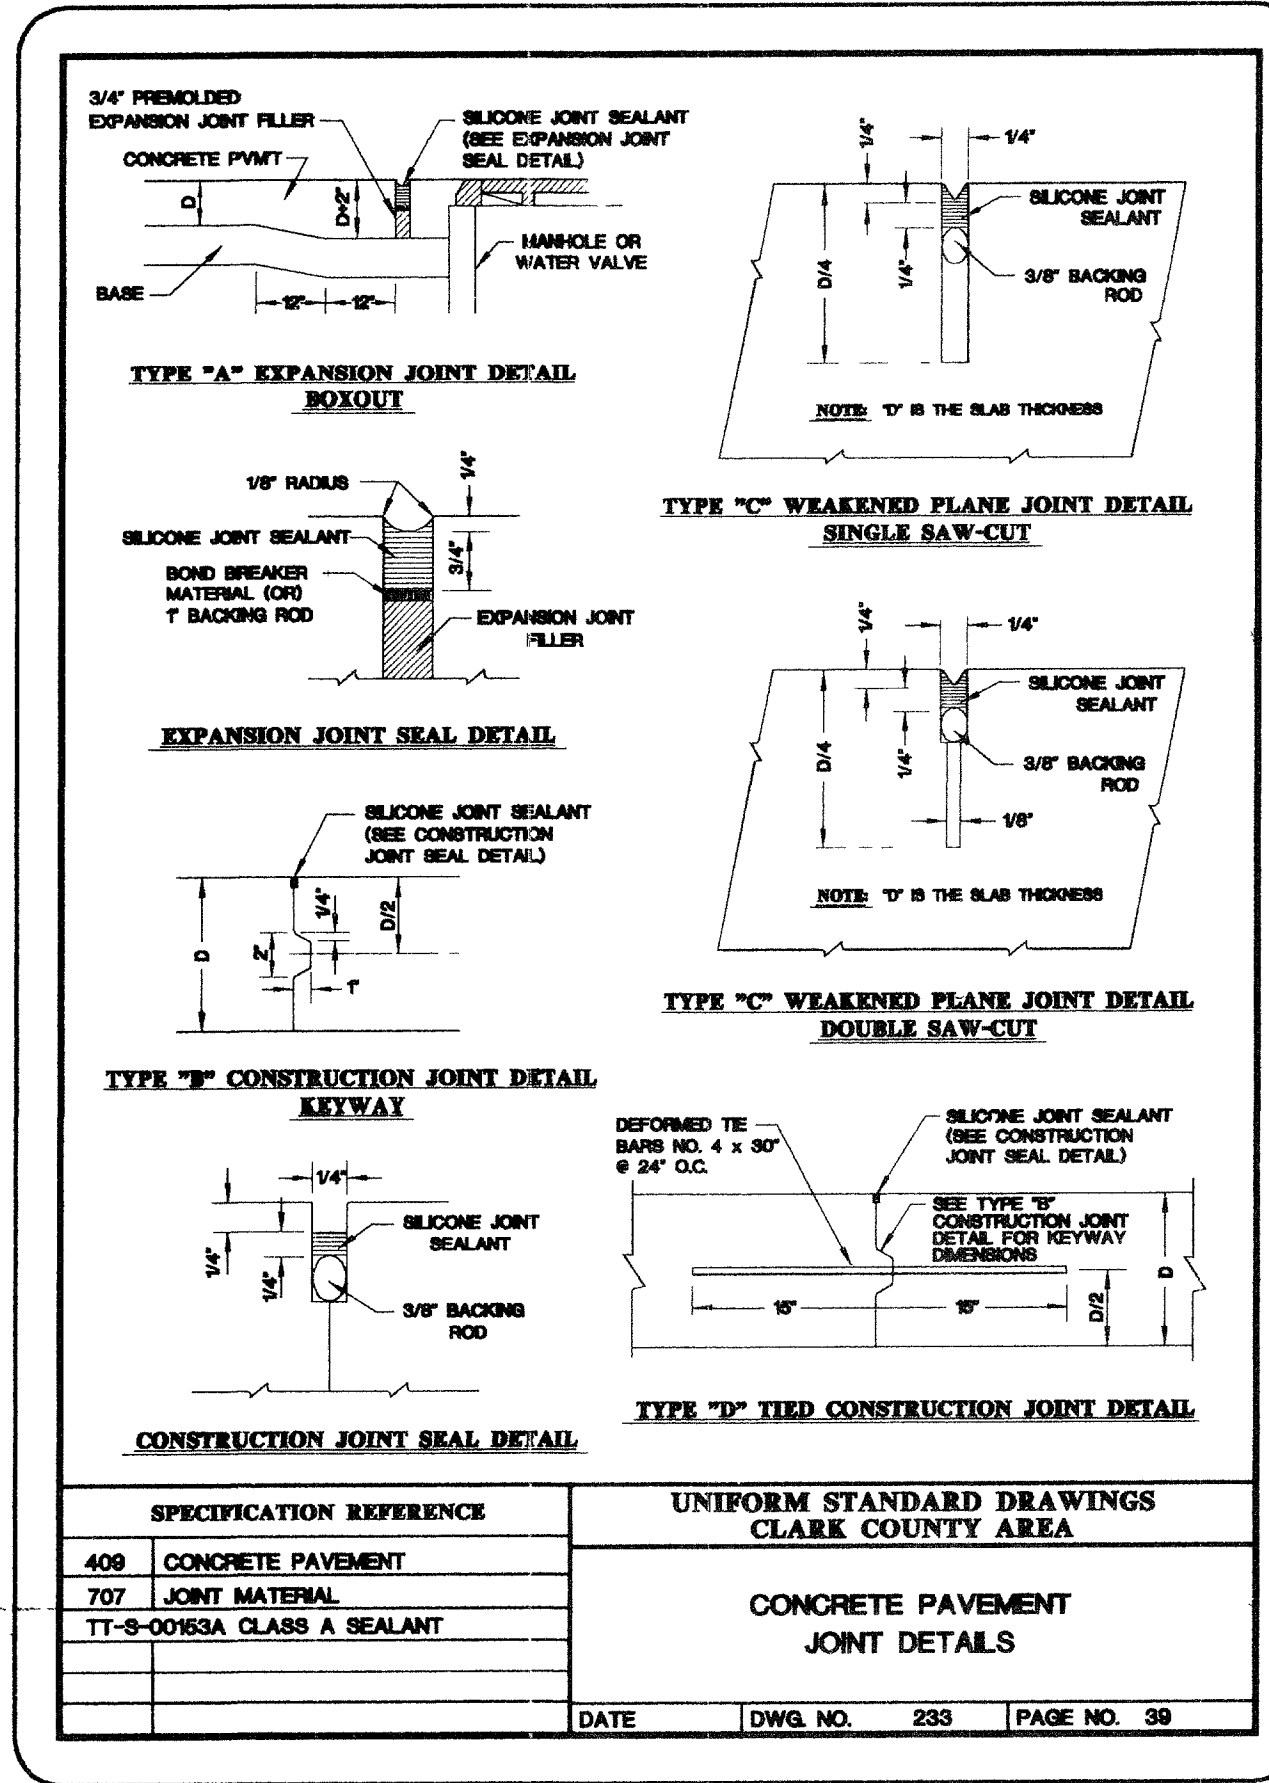


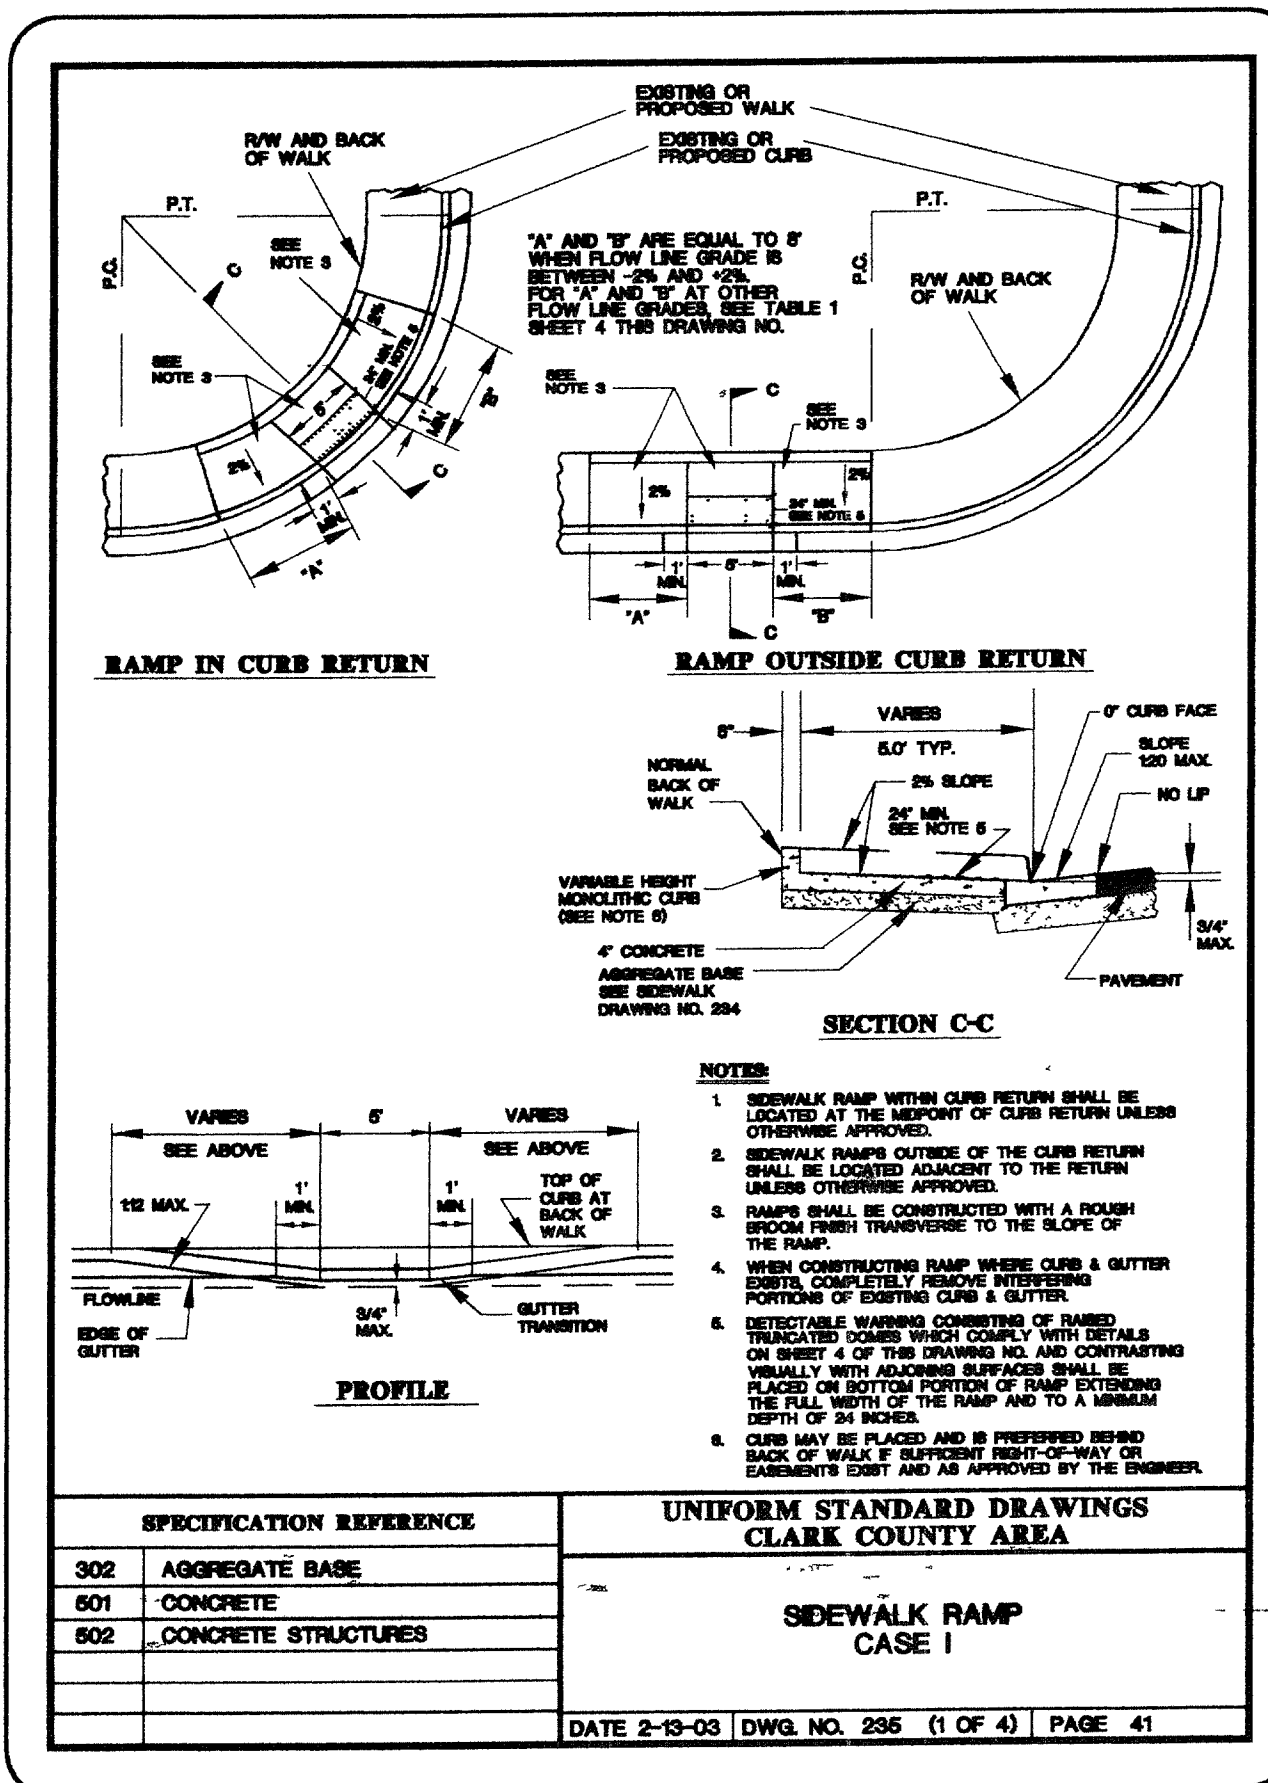

PROJ. NO: AZ03157
 DESIGN: LG/RAS
 DATE: 05/28/04
 SCALE: AS SHOWN
 CADFILE: FS08_16

STAMP DATE: 5/27/04
 EXP. DATE: 06/30/06

3320 N. Buffalo Drive
 Suite 106
 Las Vegas, NV 89128-7140
 Tel: 702-386-1425
 Fax: 702-386-3758
 Web: aztec.us

AZTEC

CITY OF LAS VEGAS
 FIRE STATION NO. 8
 CONSTRUCTION DETAILS VI

SHEET
C-16
 16 OF 24 SHEETS
 CLV PRJ. #
 304V 879