
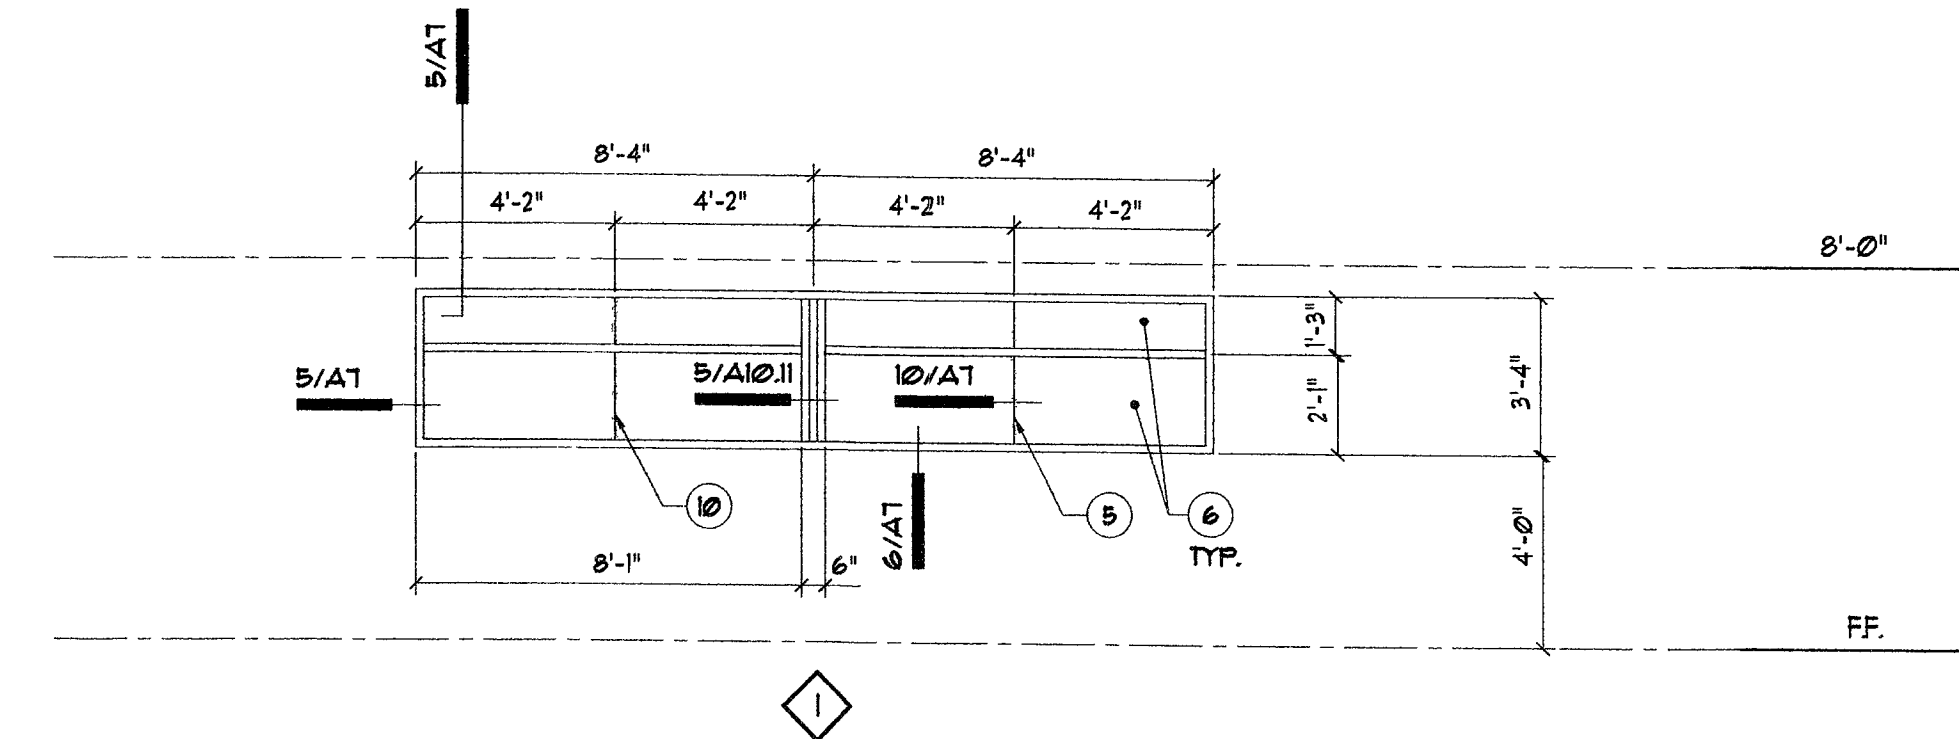


- (1) 12"x8"x16" SOLID GROUTED CMU WALL W/ STUCCO FINISH AT ALL EXPOSED SURFACES. PAINTED EP-2.
- (2) DASHED LINE INDICATES LOCATION OF FRAMED ENTRY WALL ALONG GRIDLINE 18.
- (3) PROFILE OF MASONRY WALL ALONG GRIDLINE 3.3. 12" WIDE CONCRETE BOND BEAM CONNECTS TO THIS MASONRY WALL. SEE STRUCTURAL DUGS.
- (4) LINE OF CONCRETE WALKWAY. SEE CIVIL DRAWINGS.
- (5) BUTT JOINT AT GLASS, SEE DTL 10/A1.
- (6) INSULATED GLASS, PER SPECS.

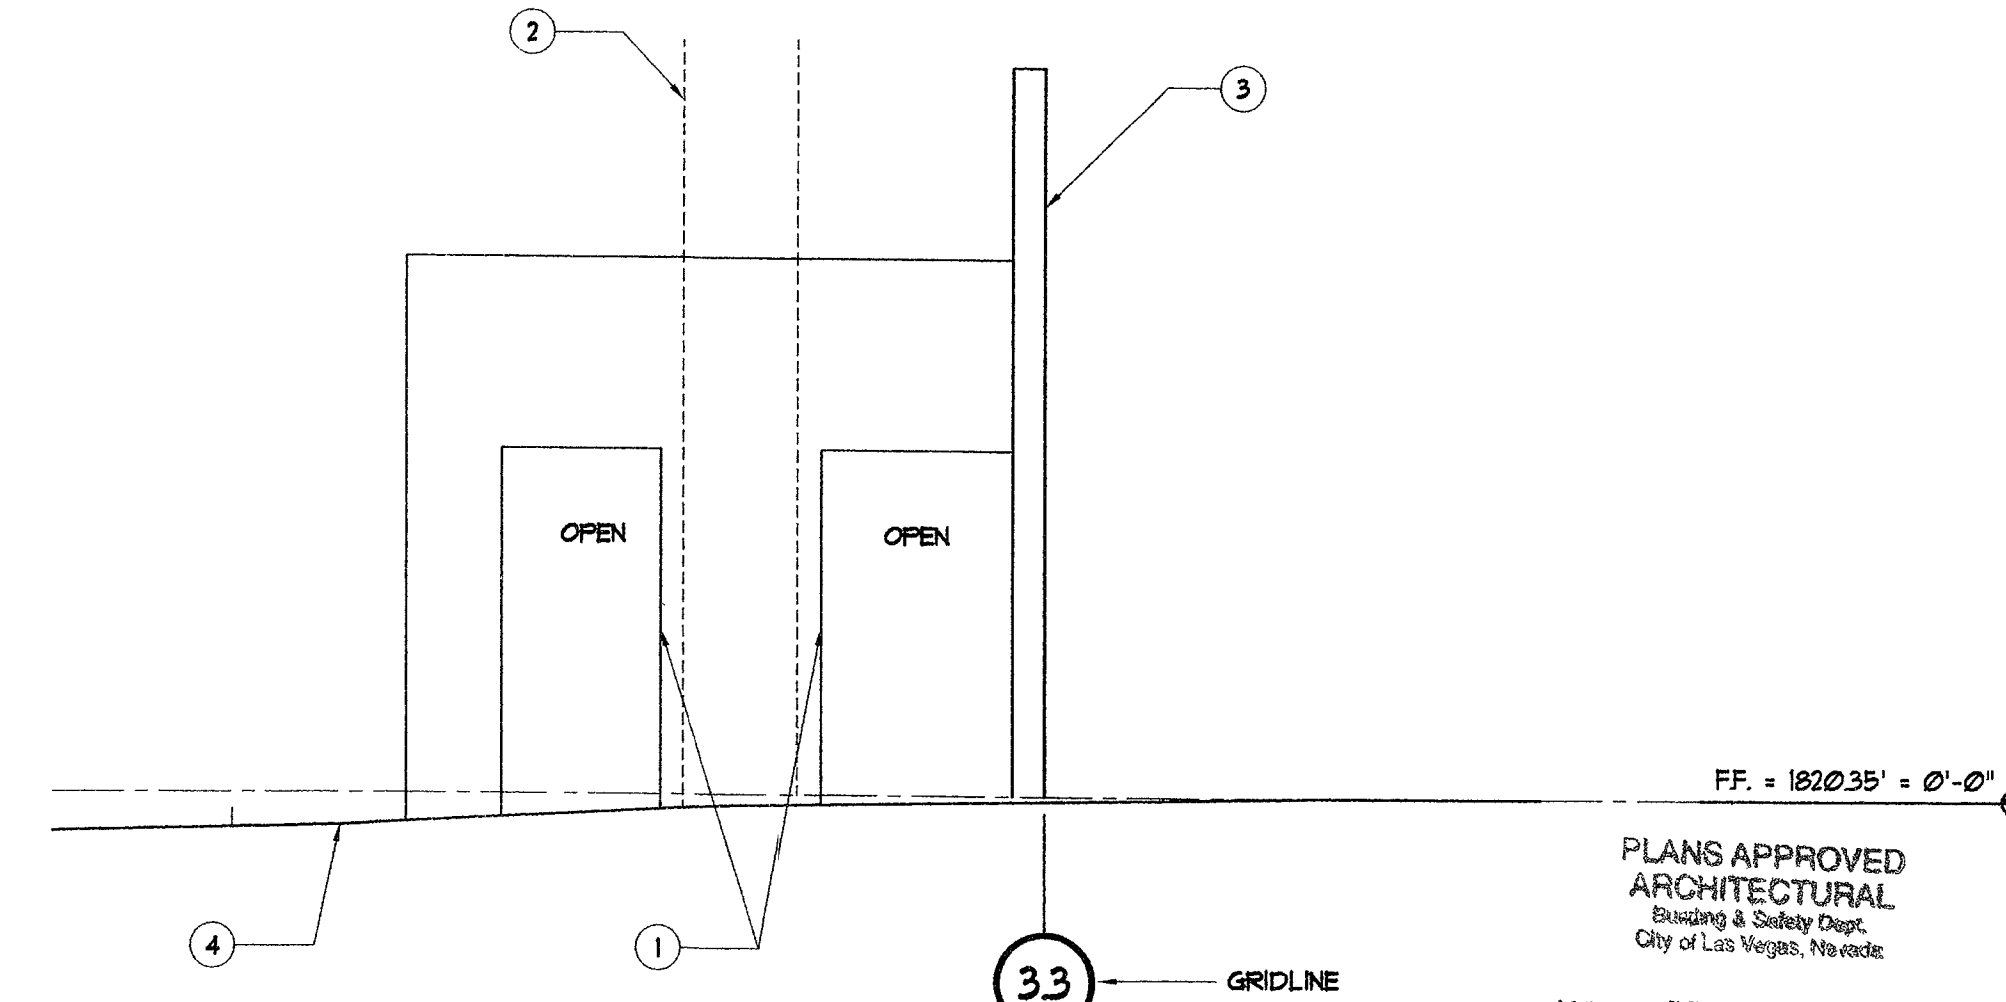

1/2" = 1' - 0"


$$1/2'' = 1' - \emptyset''$$

Does Not Include Structural, Electrical,
Plumbing/Mechanical or Off-Site
Improvements Make No Change
Without Approval Plan is
Not a Permit to Violate Any Ordinance

REVISIONS

CONSULTANT

OF PUB
CITY OF LAS VEGAS, NEVADA
FIRE STATION #8

Window Schedule & Wall Elevation

STAMP

116-2222
4-9-64
APR 9 1964
ST. LOUIS

OWNER: CITY OF LAS VEGAS
DEPARTMENT OF PUBLIC WORKS
ARCHITECTURAL SERVICES

400 EAST STEWART AVENUE
LAS VEGAS, NEVADA 89101
PHONE: (702) 229-6535
FAX: (702) 382-3232
TDD: (702) 386-9108

DRAWN	EPS
FILE	108-A6.1
DATE	4/1/04
SCALE	As Noted
RID NO	04.1534.04
CLV DWG NO	630-101

SHT NO 2

A6.1