



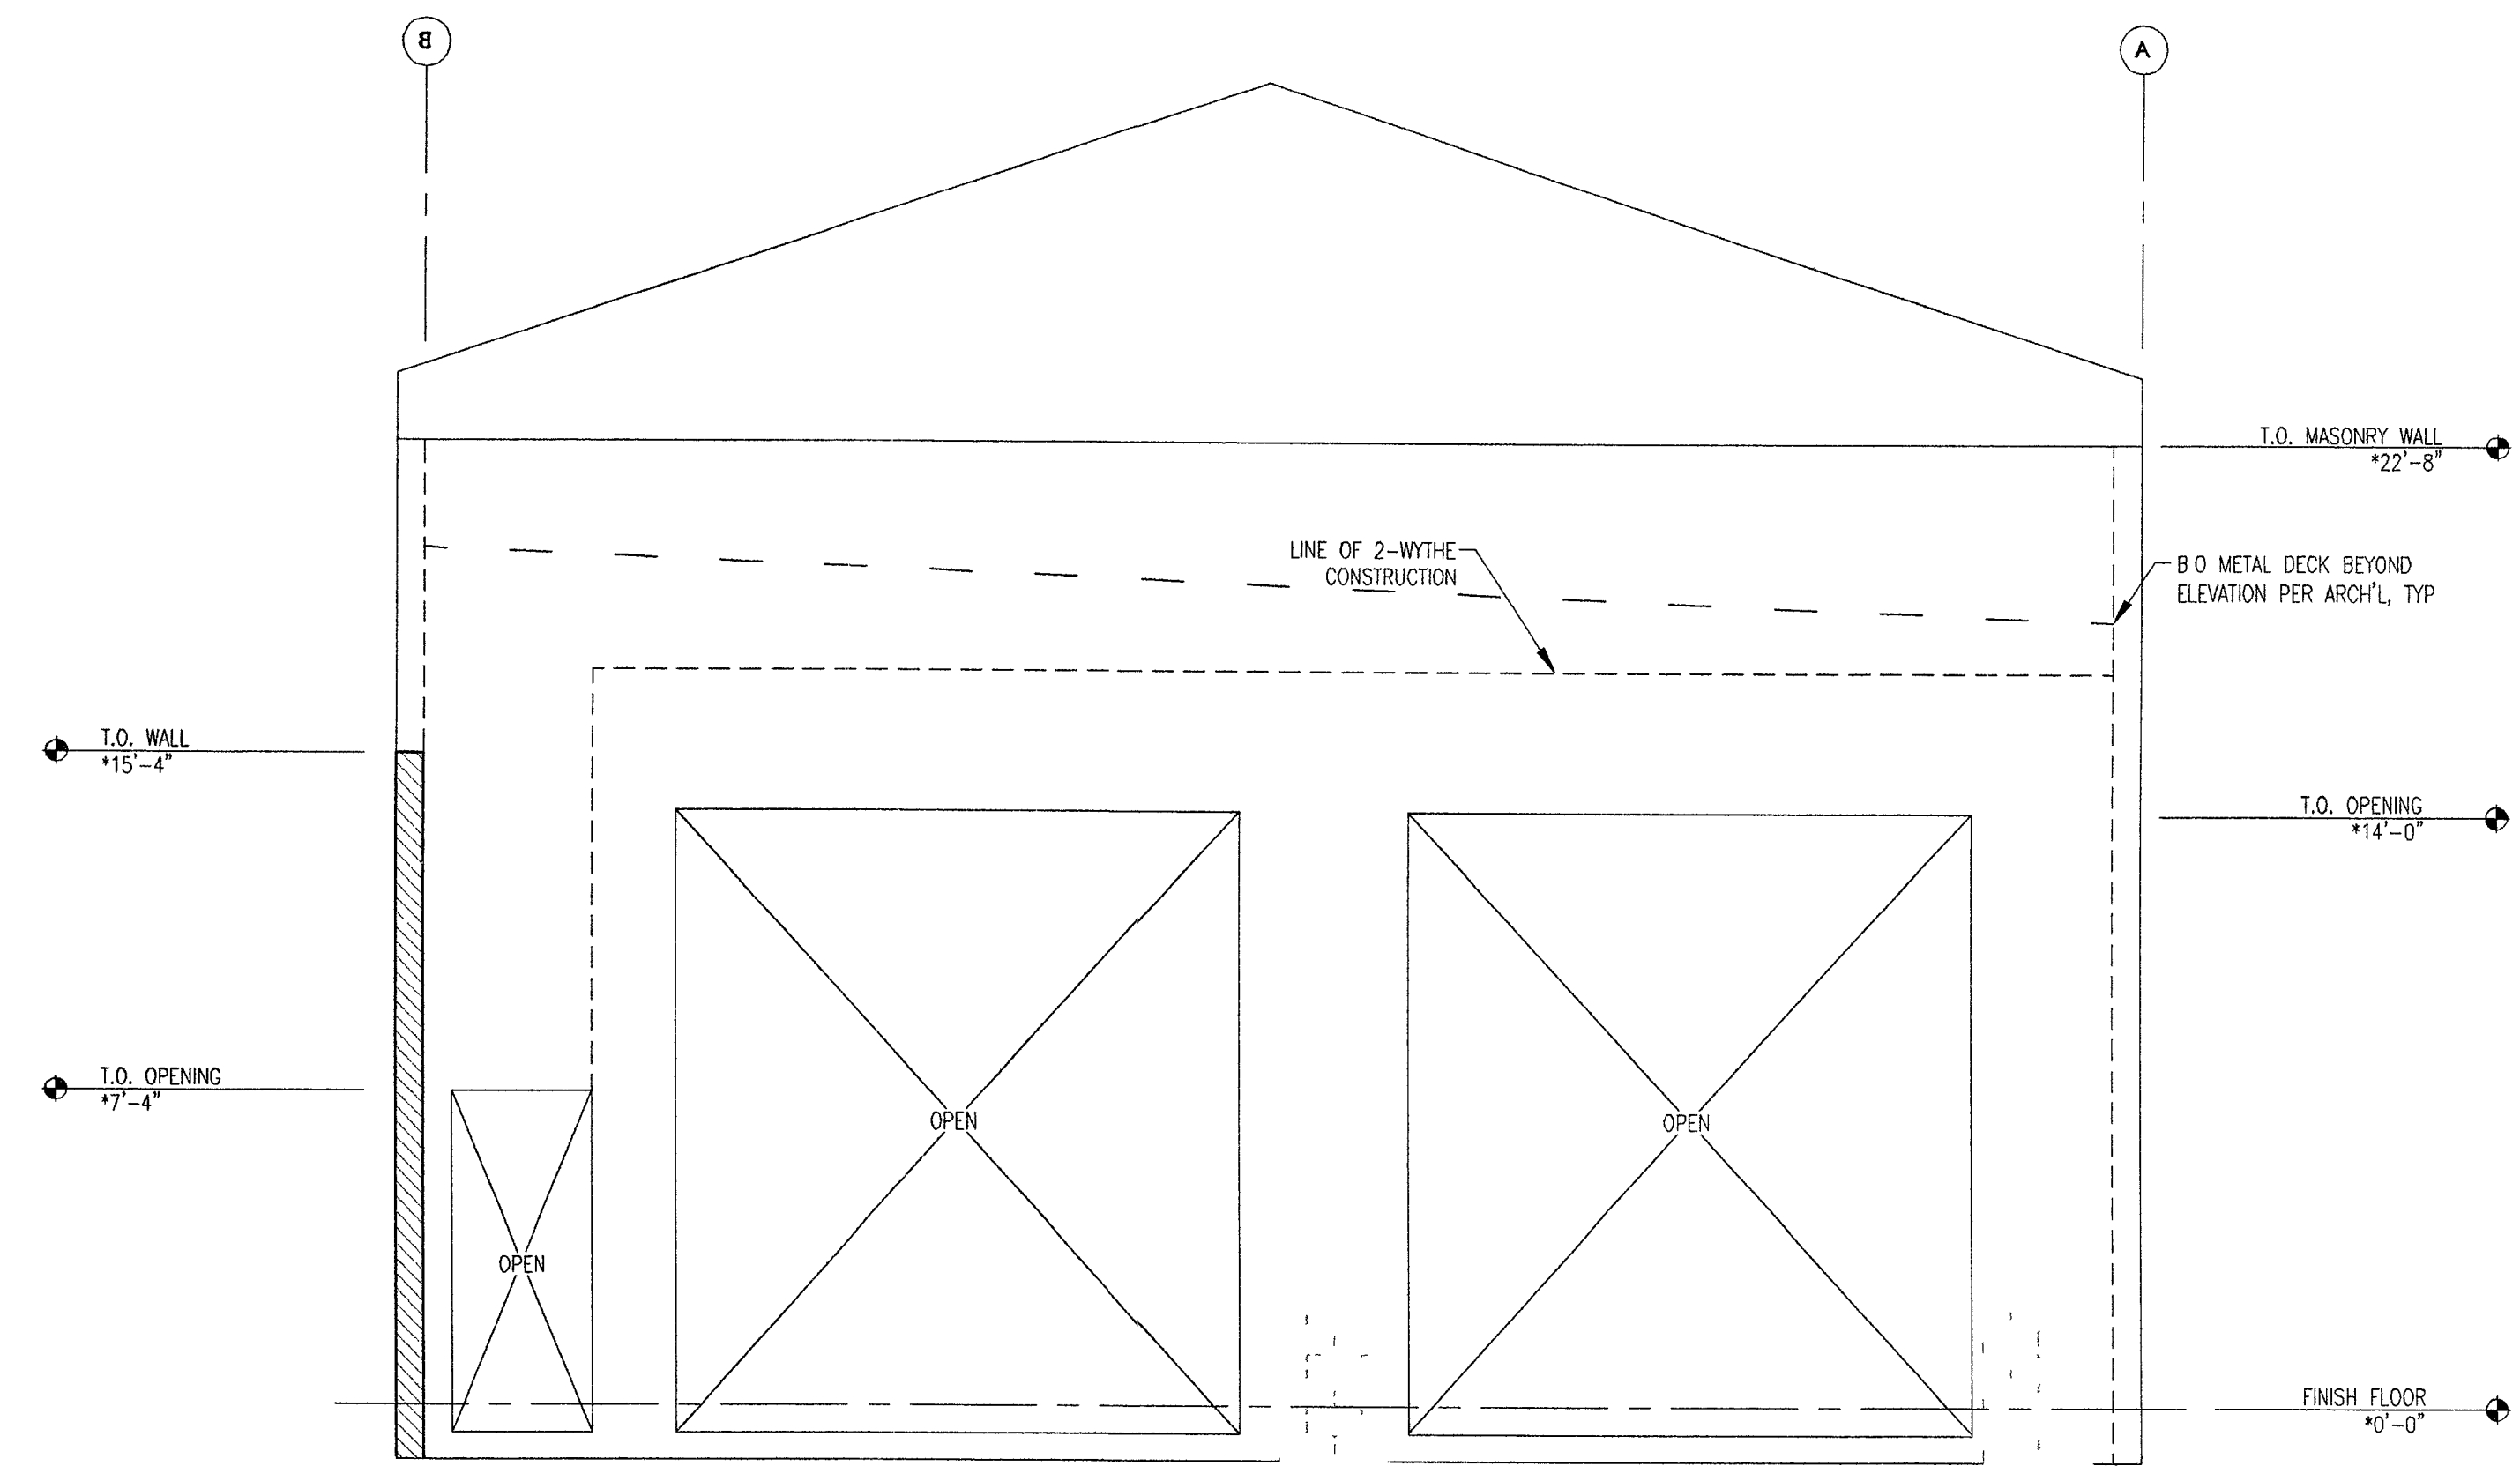

1 MASONRY WALL ELEVATION ALONG GRID LINE 17
NO SCALE

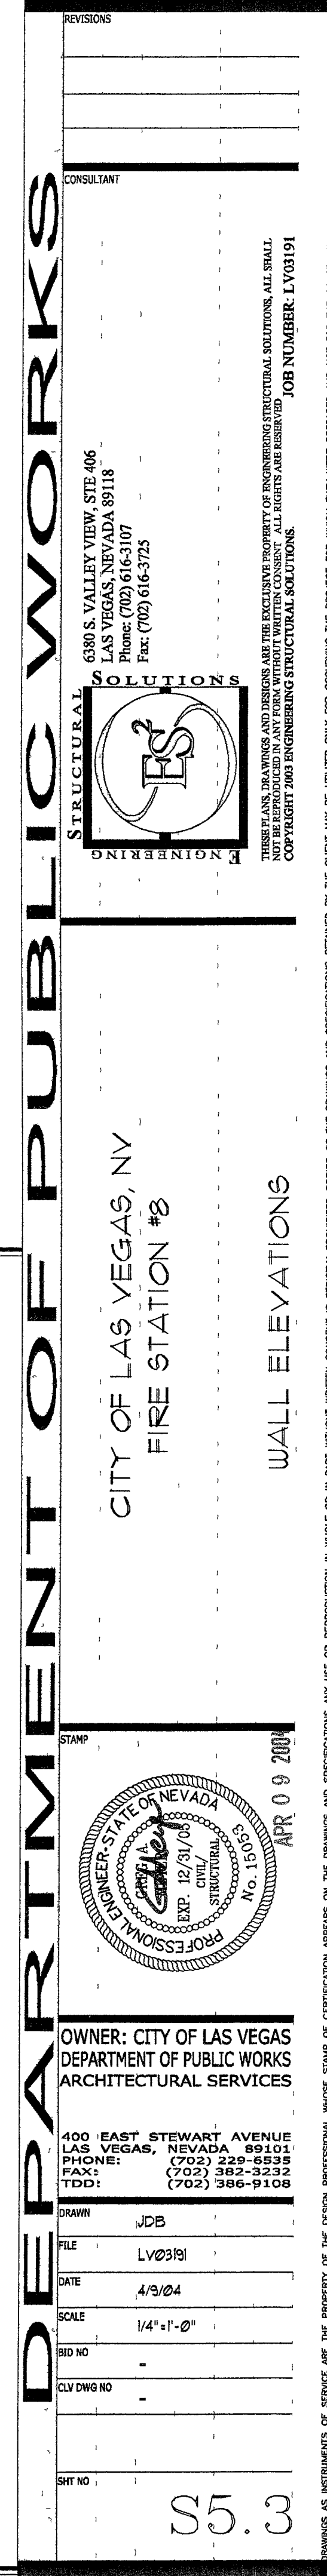

S5.3