




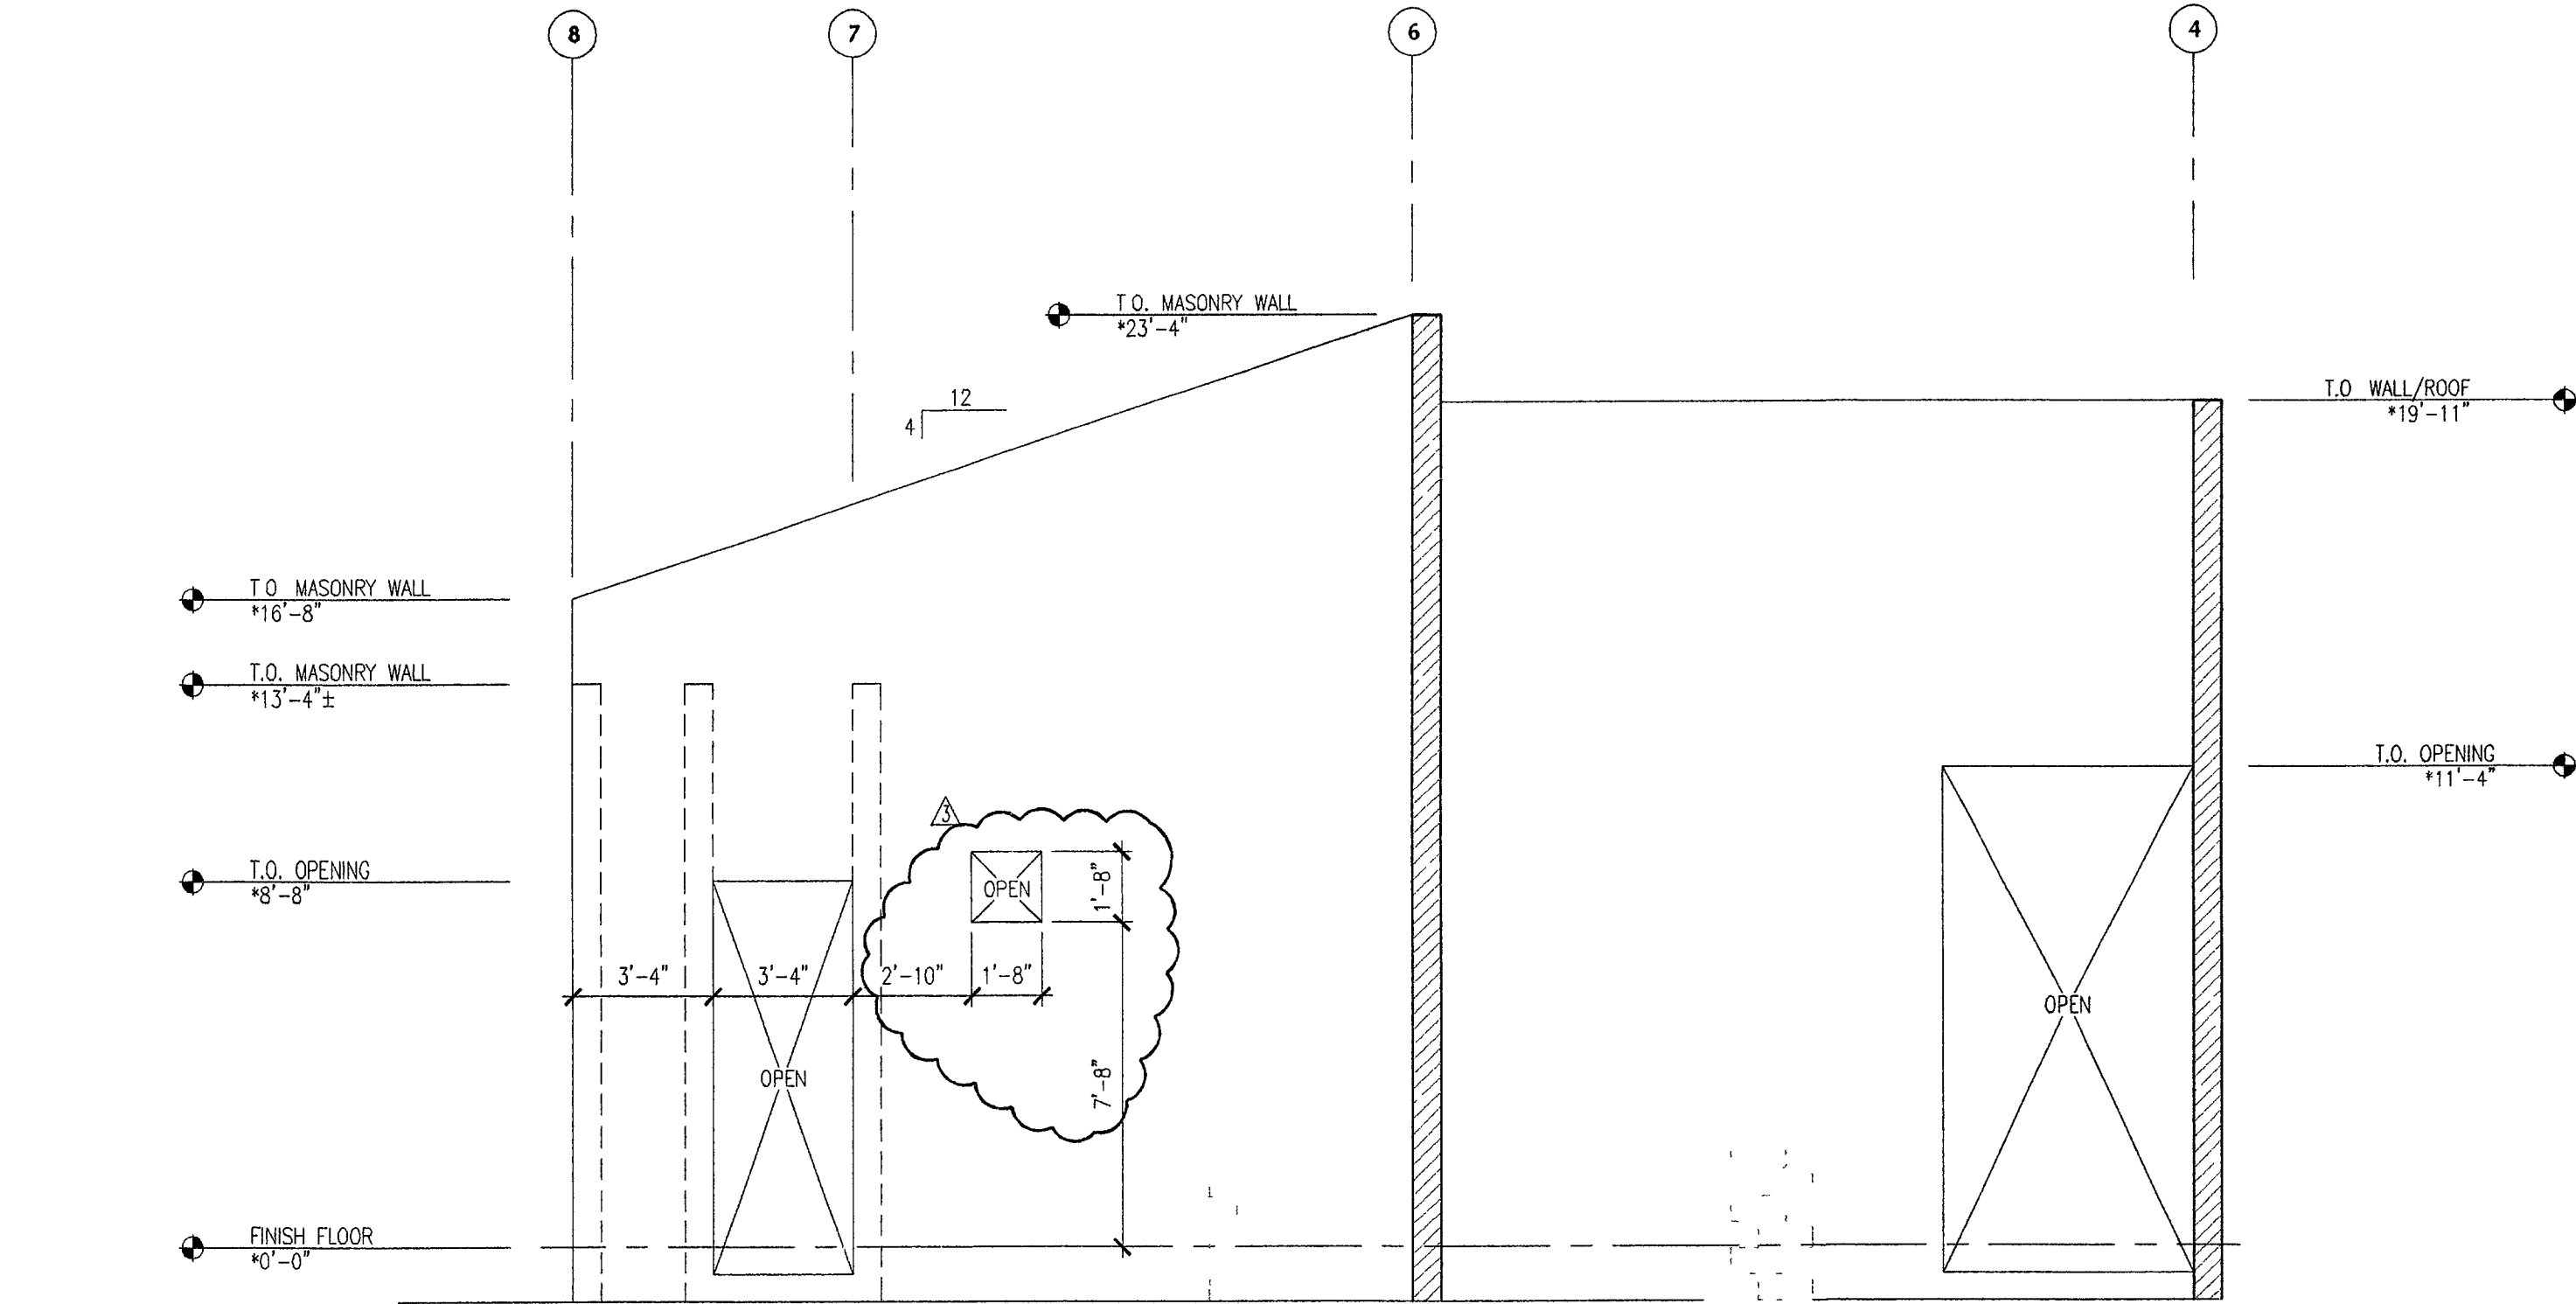


4 MASONRY WALL ELEVATION ALONG GRID LINE L
NO SCALE

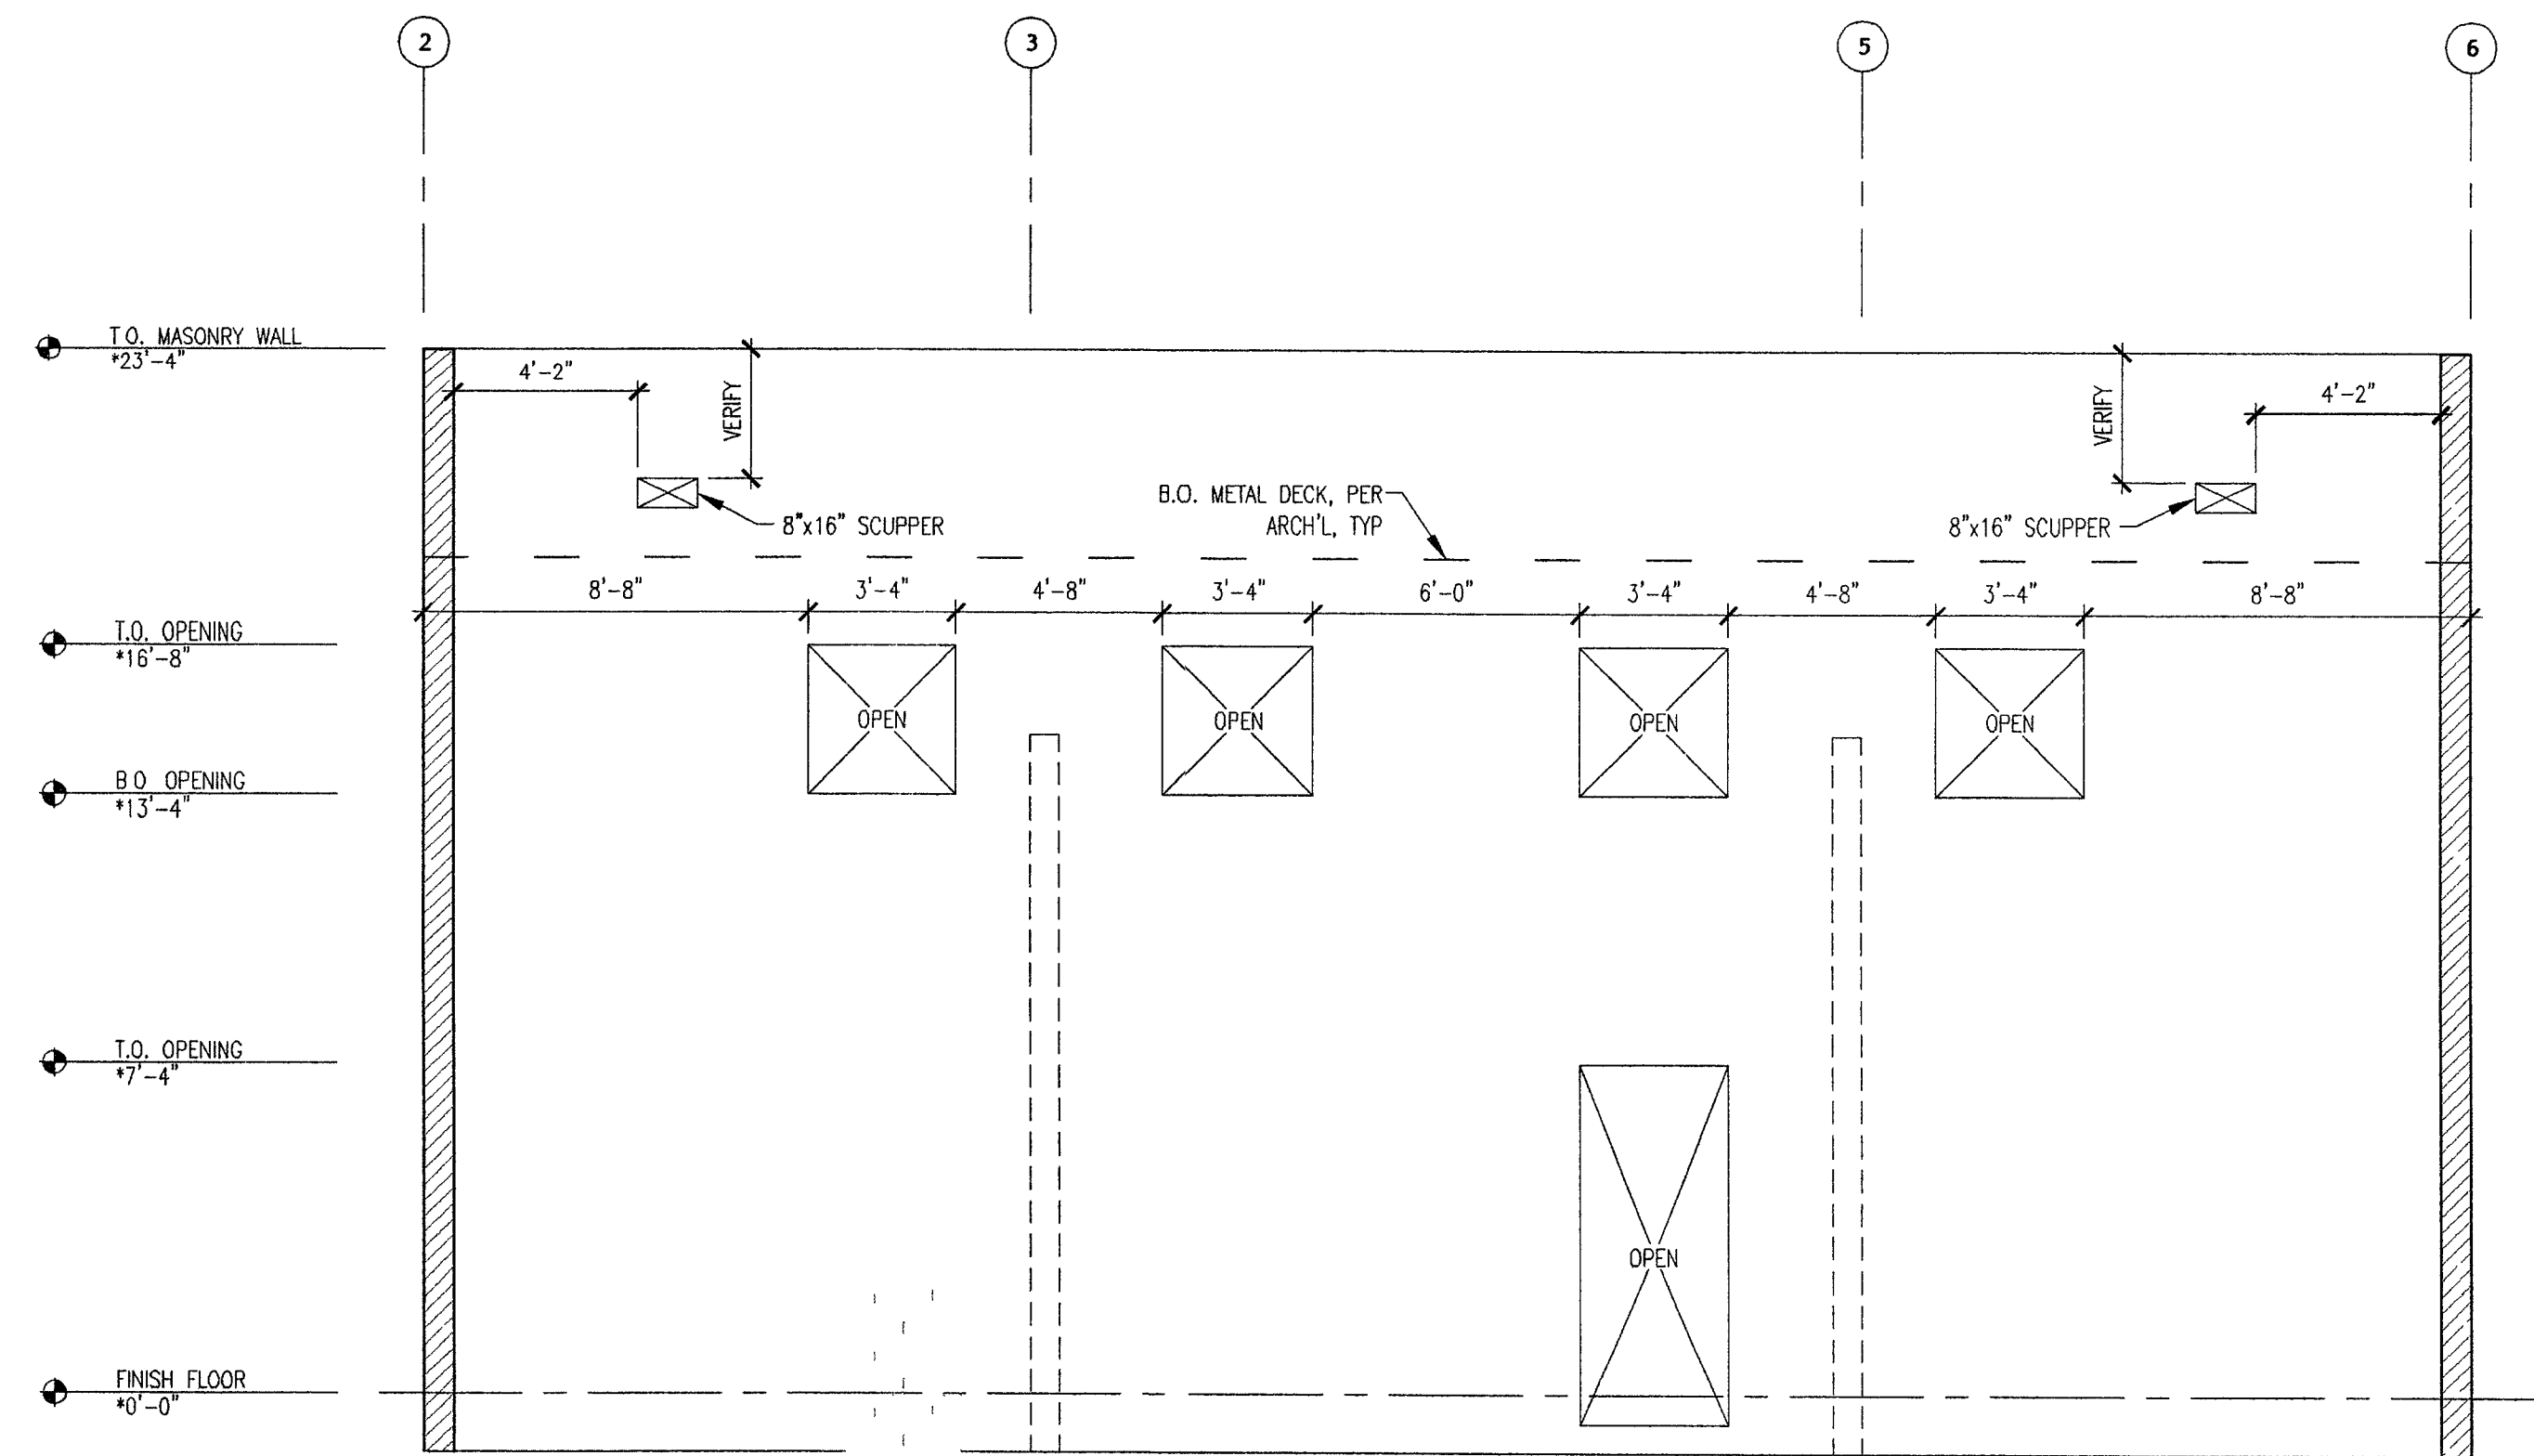


1 MASONRY WALL ELEVATION ALONG GRID LINE G
NO SCALE

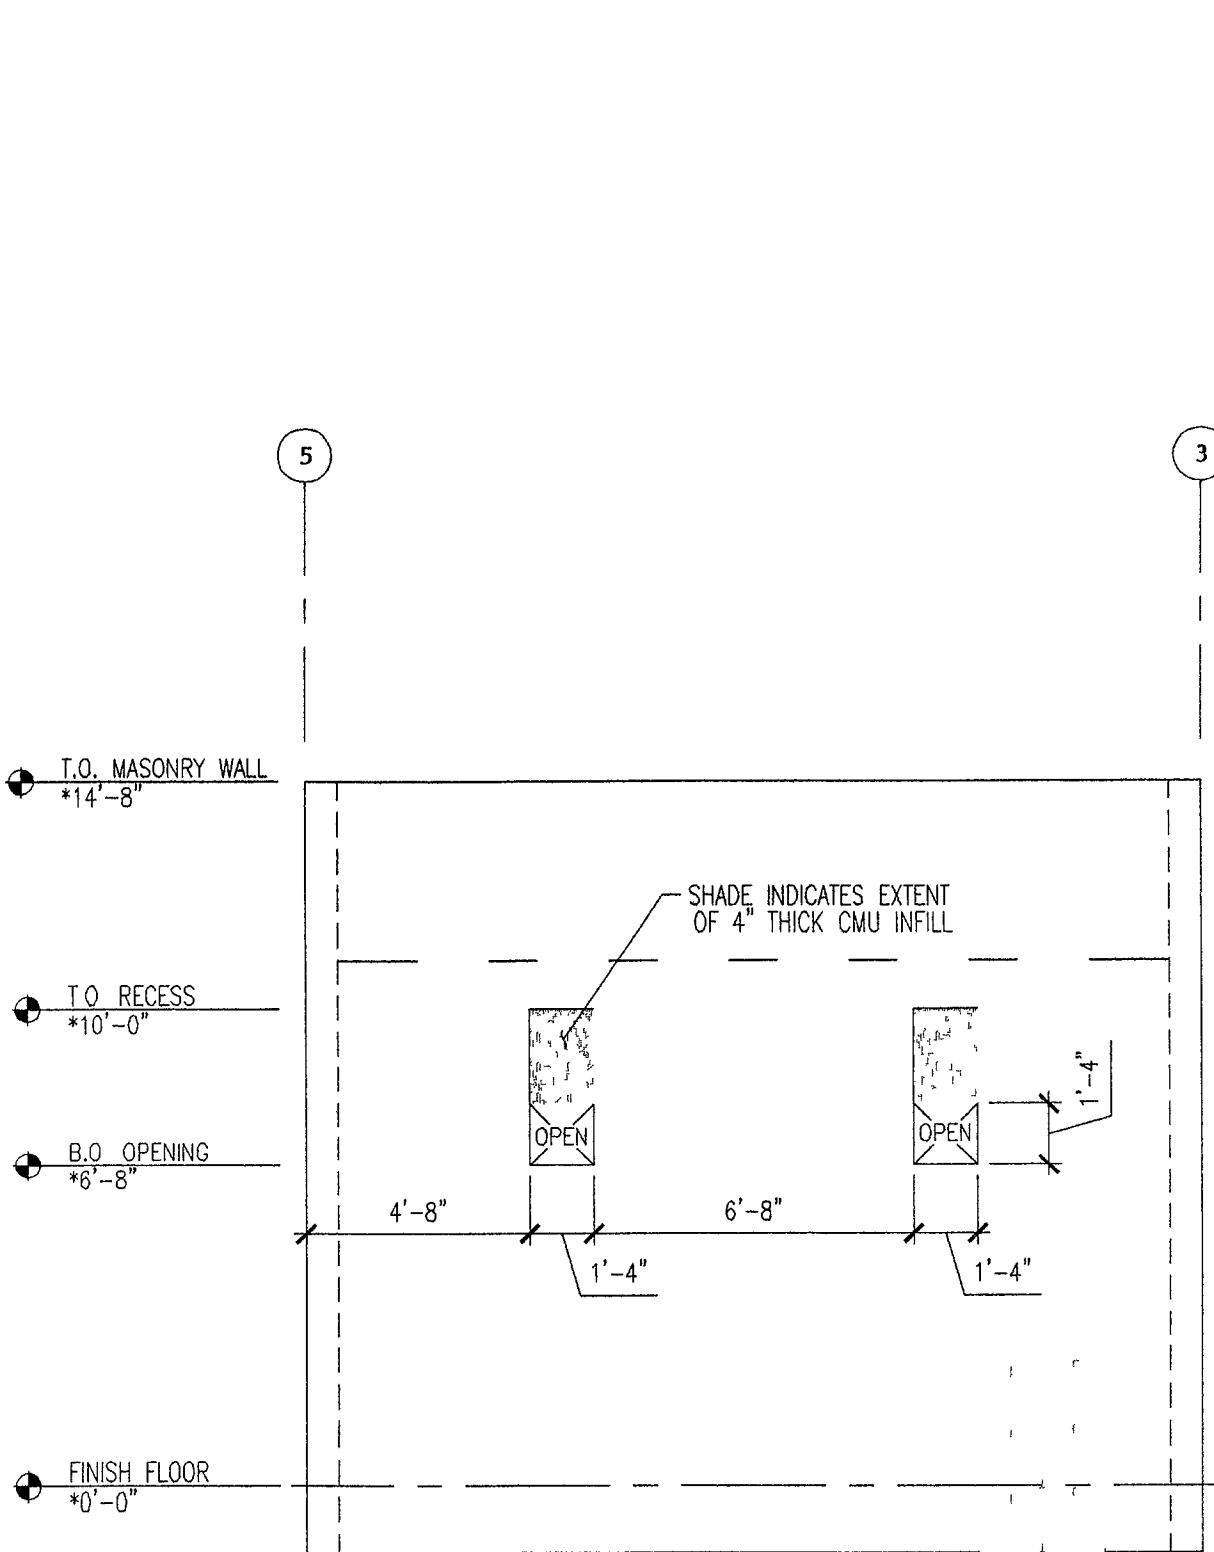

6 MASONRY WALL ELEVATION ALONG GRID LINE H
NO SCALE

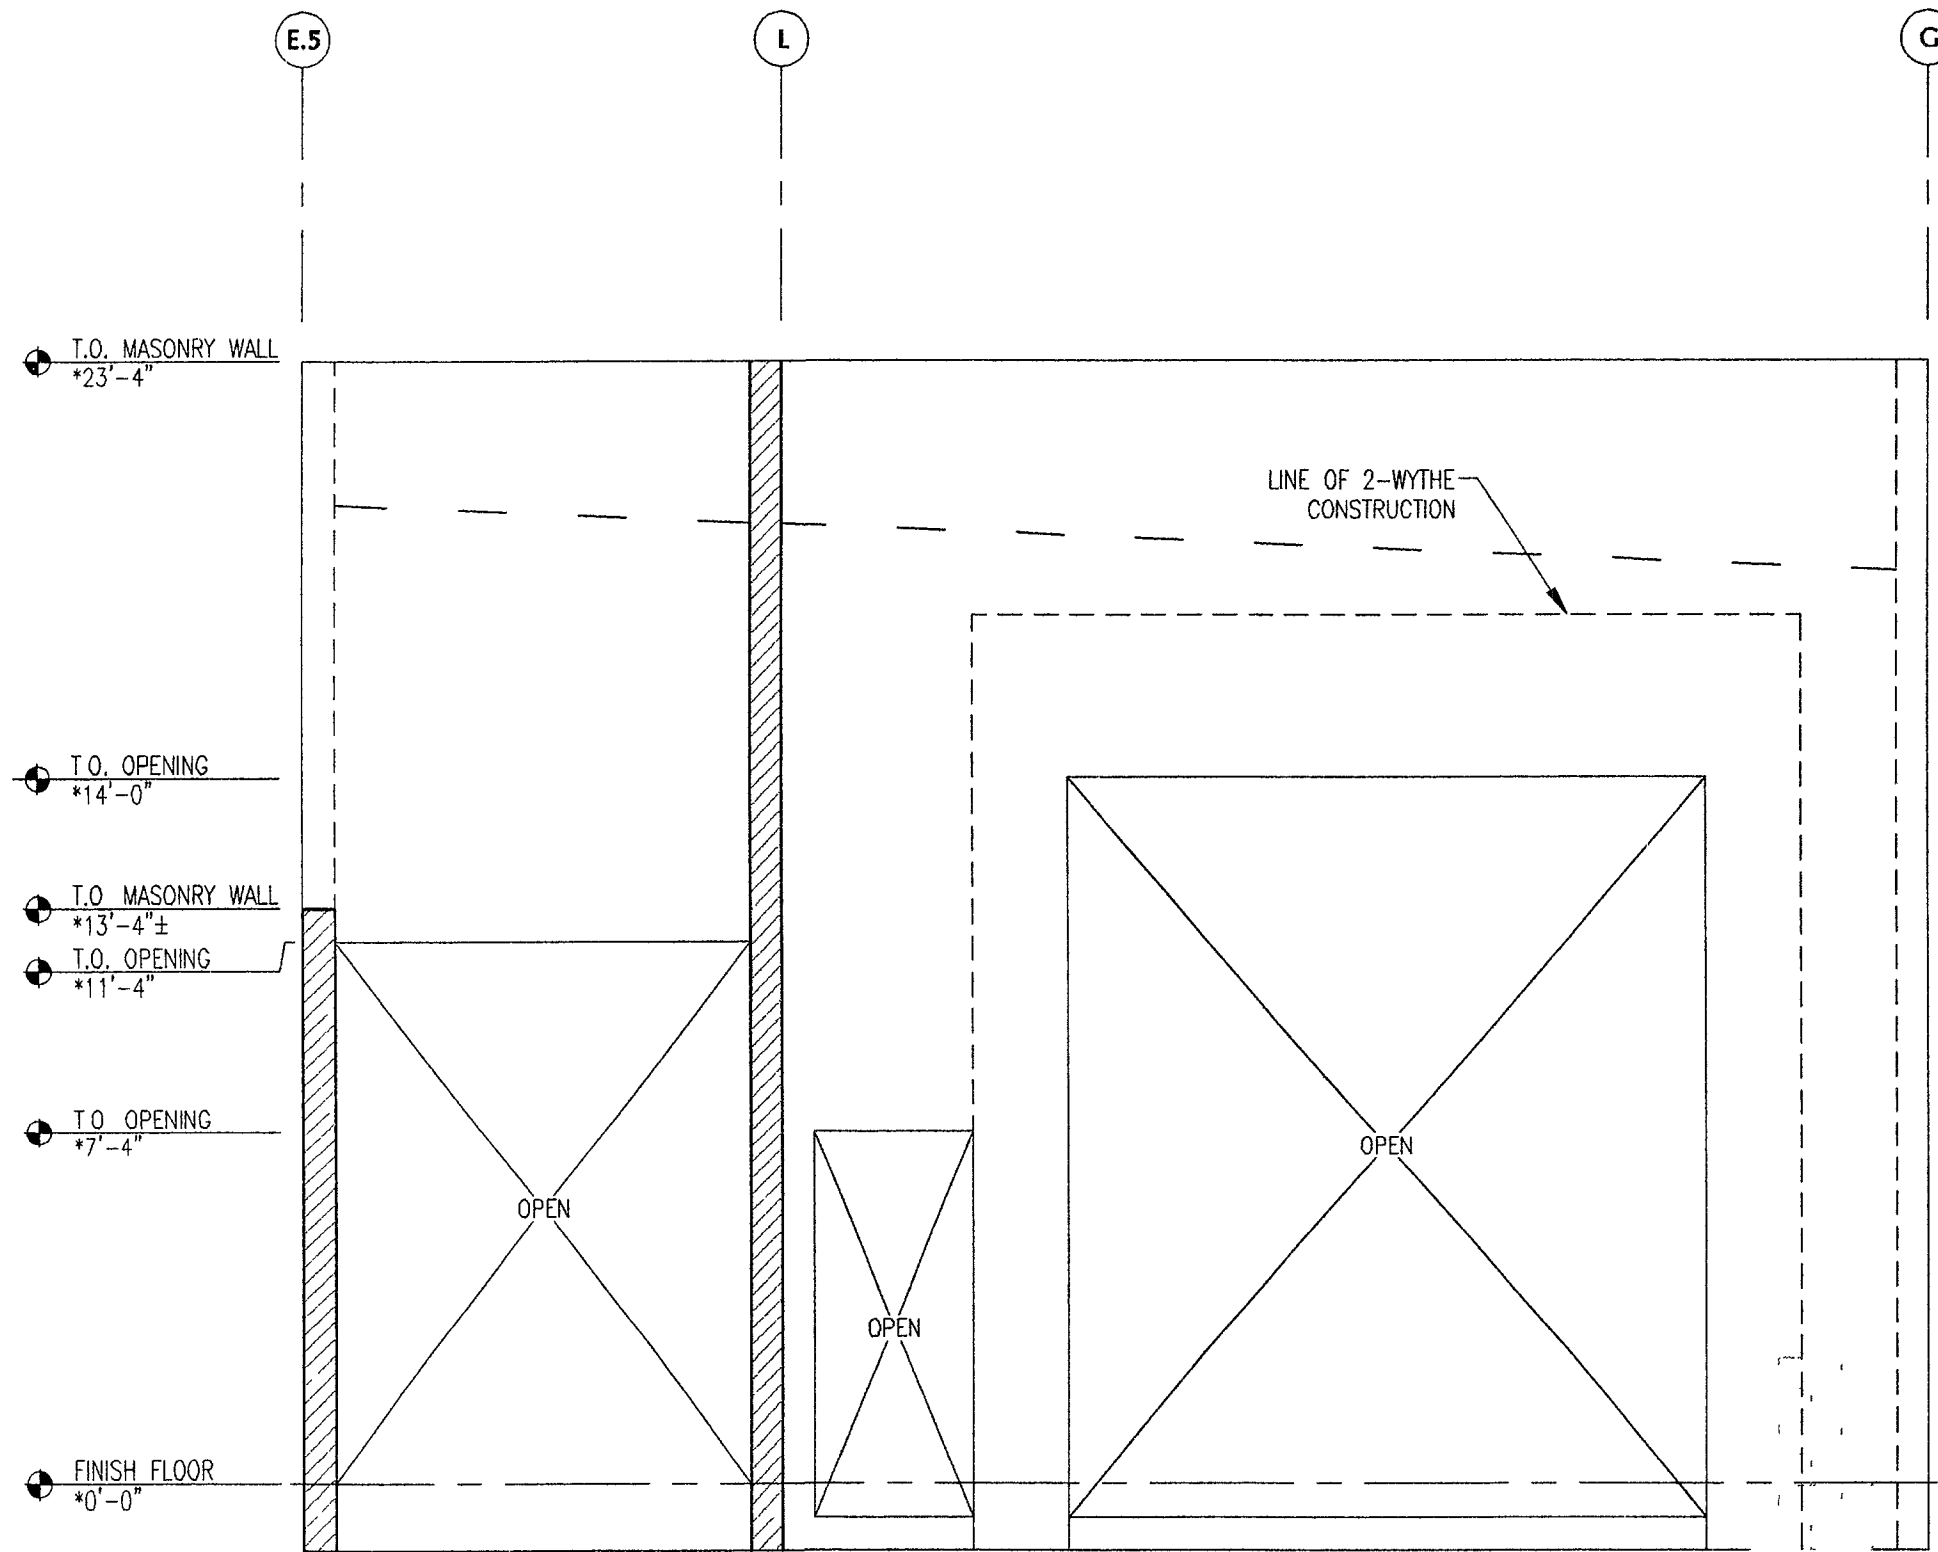

5 MASONRY WALL ELEVATION ALONG GRID LINE 6
NO SCALE

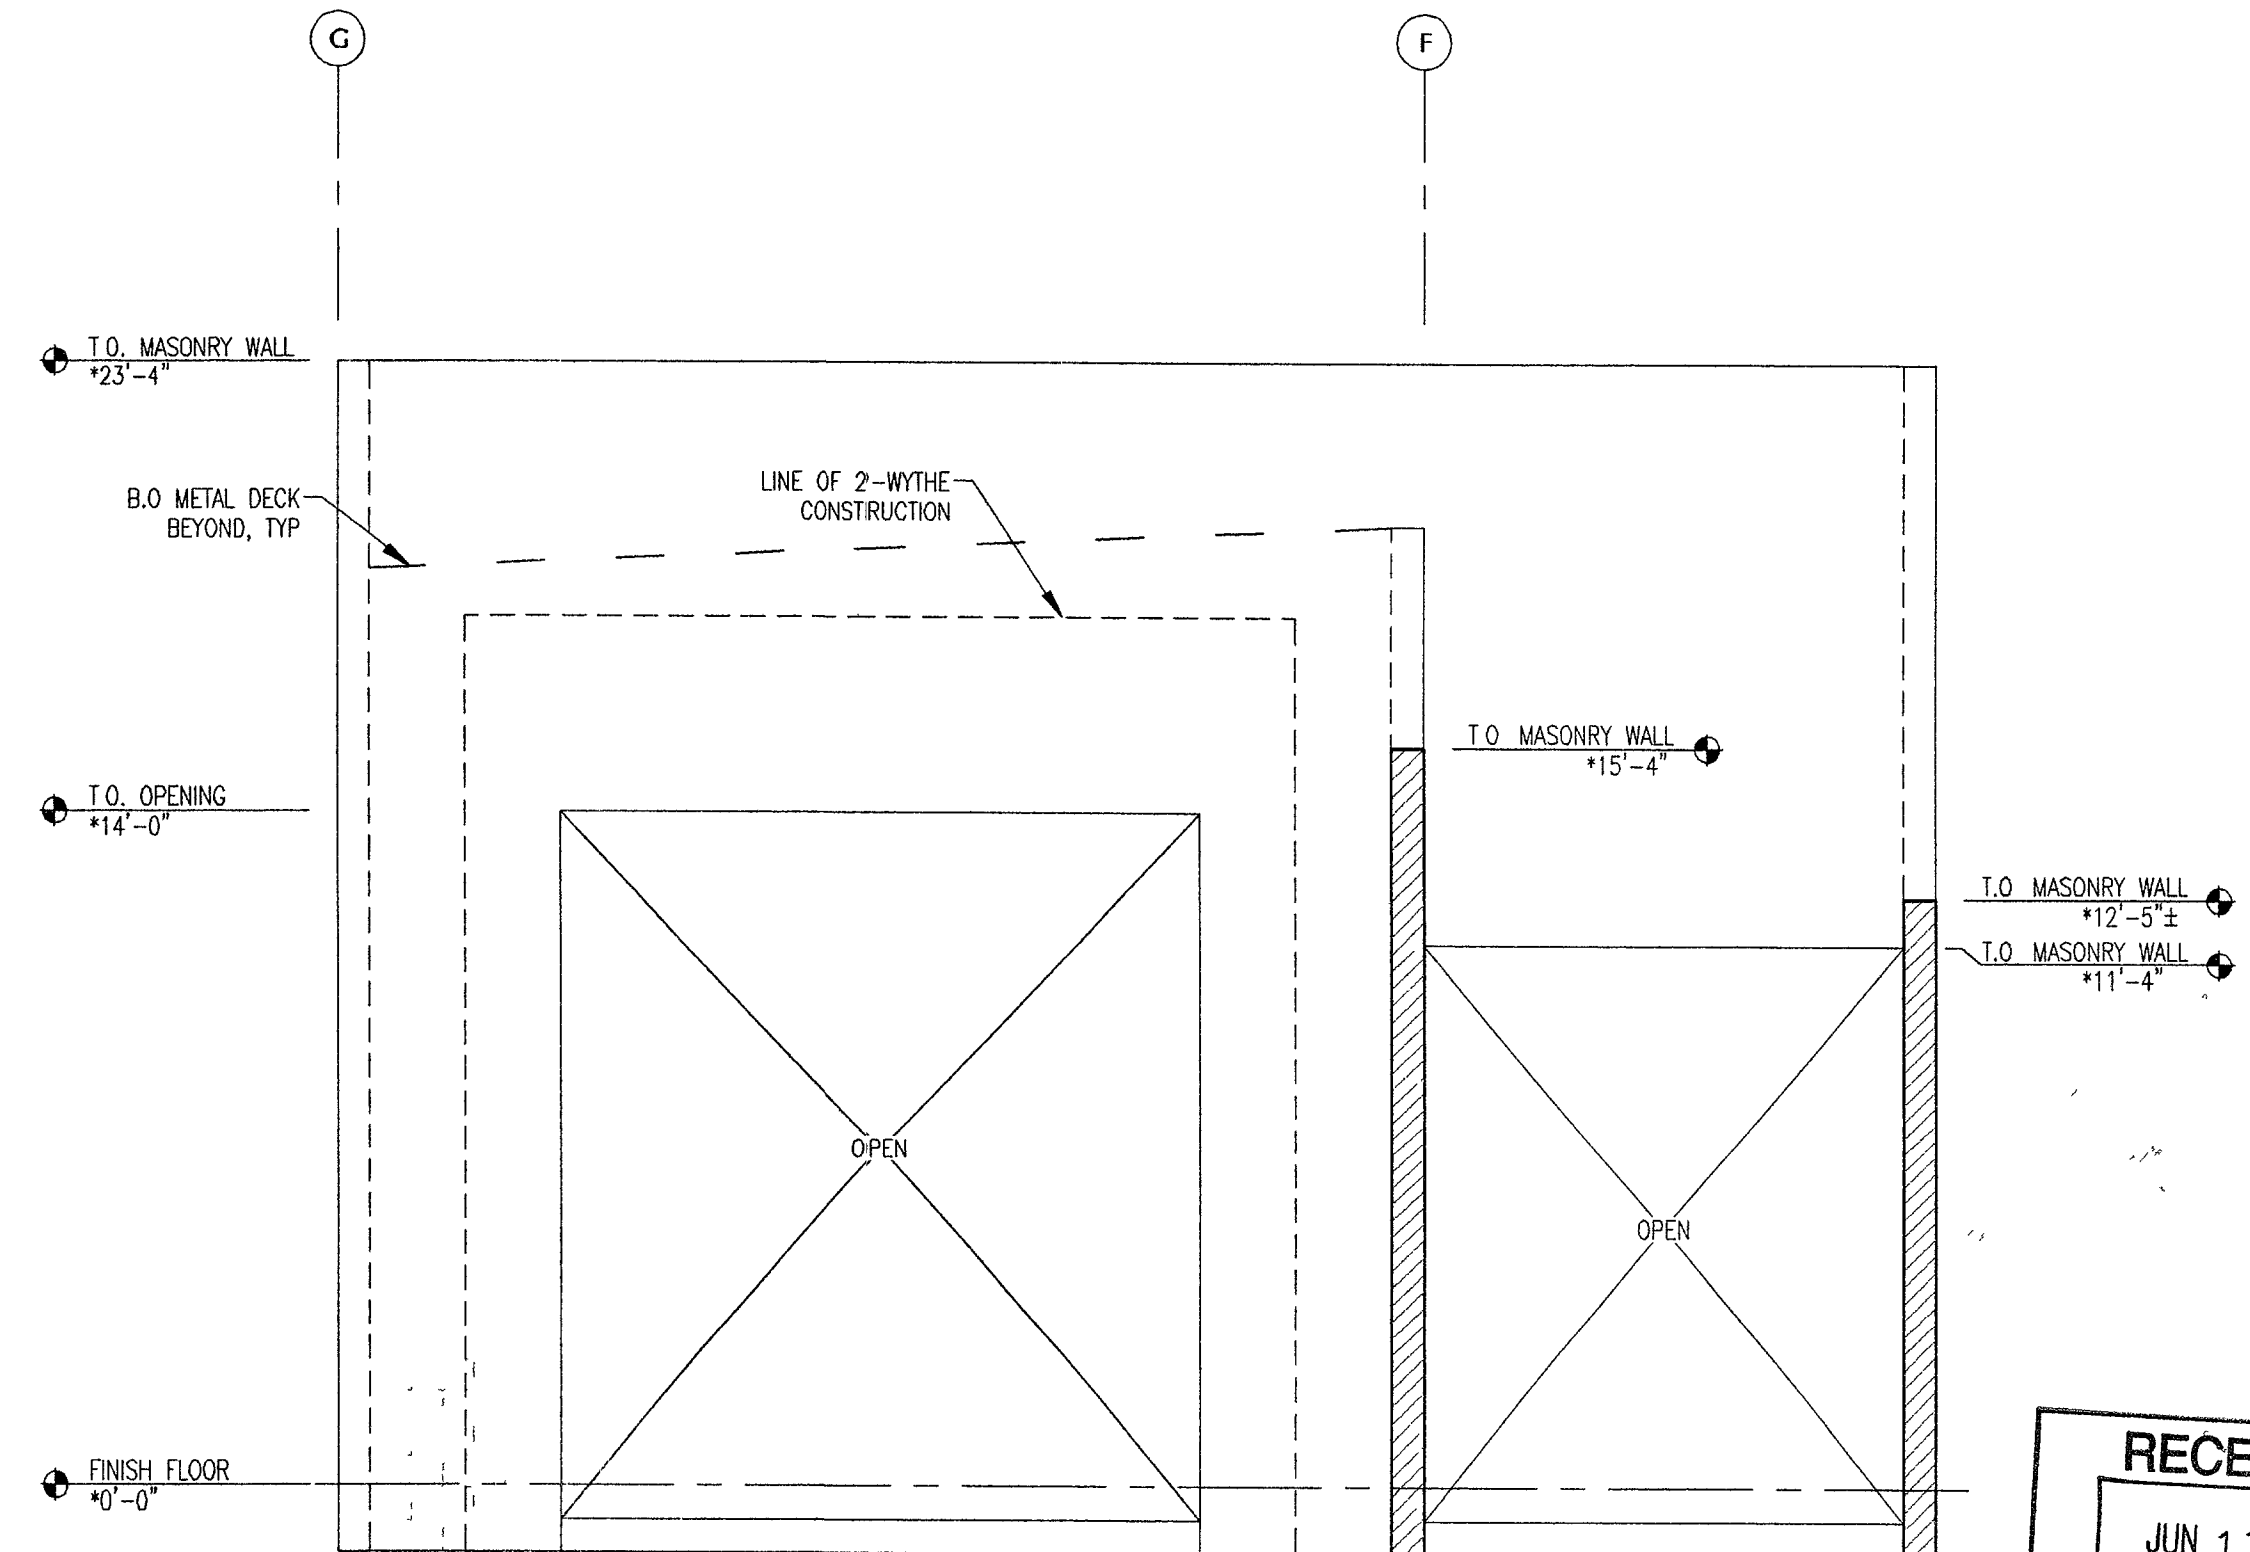

2 MASONRY WALL ELEVATION ALONG GRID LINE 2
NO SCALE

REVISIONS

ARCH'L REVISION	5/10/04
-----------------	---------

CONSULTANT

6305 S. VALLEY VIEW, STE. 406
LAS VEGAS, NEVADA 89118
Phone: (702) 616-3107
Fax: (702) 616-3725

STRUCTURAL SOLUTIONS
ENGINEERING

CITY OF LAS VEGAS, NV
FIRE STATION #8
805 N. MOJAVE RD., LAS VEGAS, NV 89101

WALL ELEVATIONS

OWNER: CITY OF LAS VEGAS
DEPARTMENT OF PUBLIC WORKS
ARCHITECTURAL SERVICES

400 EAST STEWART AVENUE
LAS VEGAS, NEVADA 89101
PHONE: (702) 229-6535
FAX: (702) 382-3232
TDD: (702) 386-9108

DRAWN: JDB
FILE: LV23191
DATE: 4/9/04
SCALE: NO SCALE
SHEET NO: S5.5

RECEIVED
JUN 11 2004
CITY OF LAS VEGAS
BUILDING DEPT.