




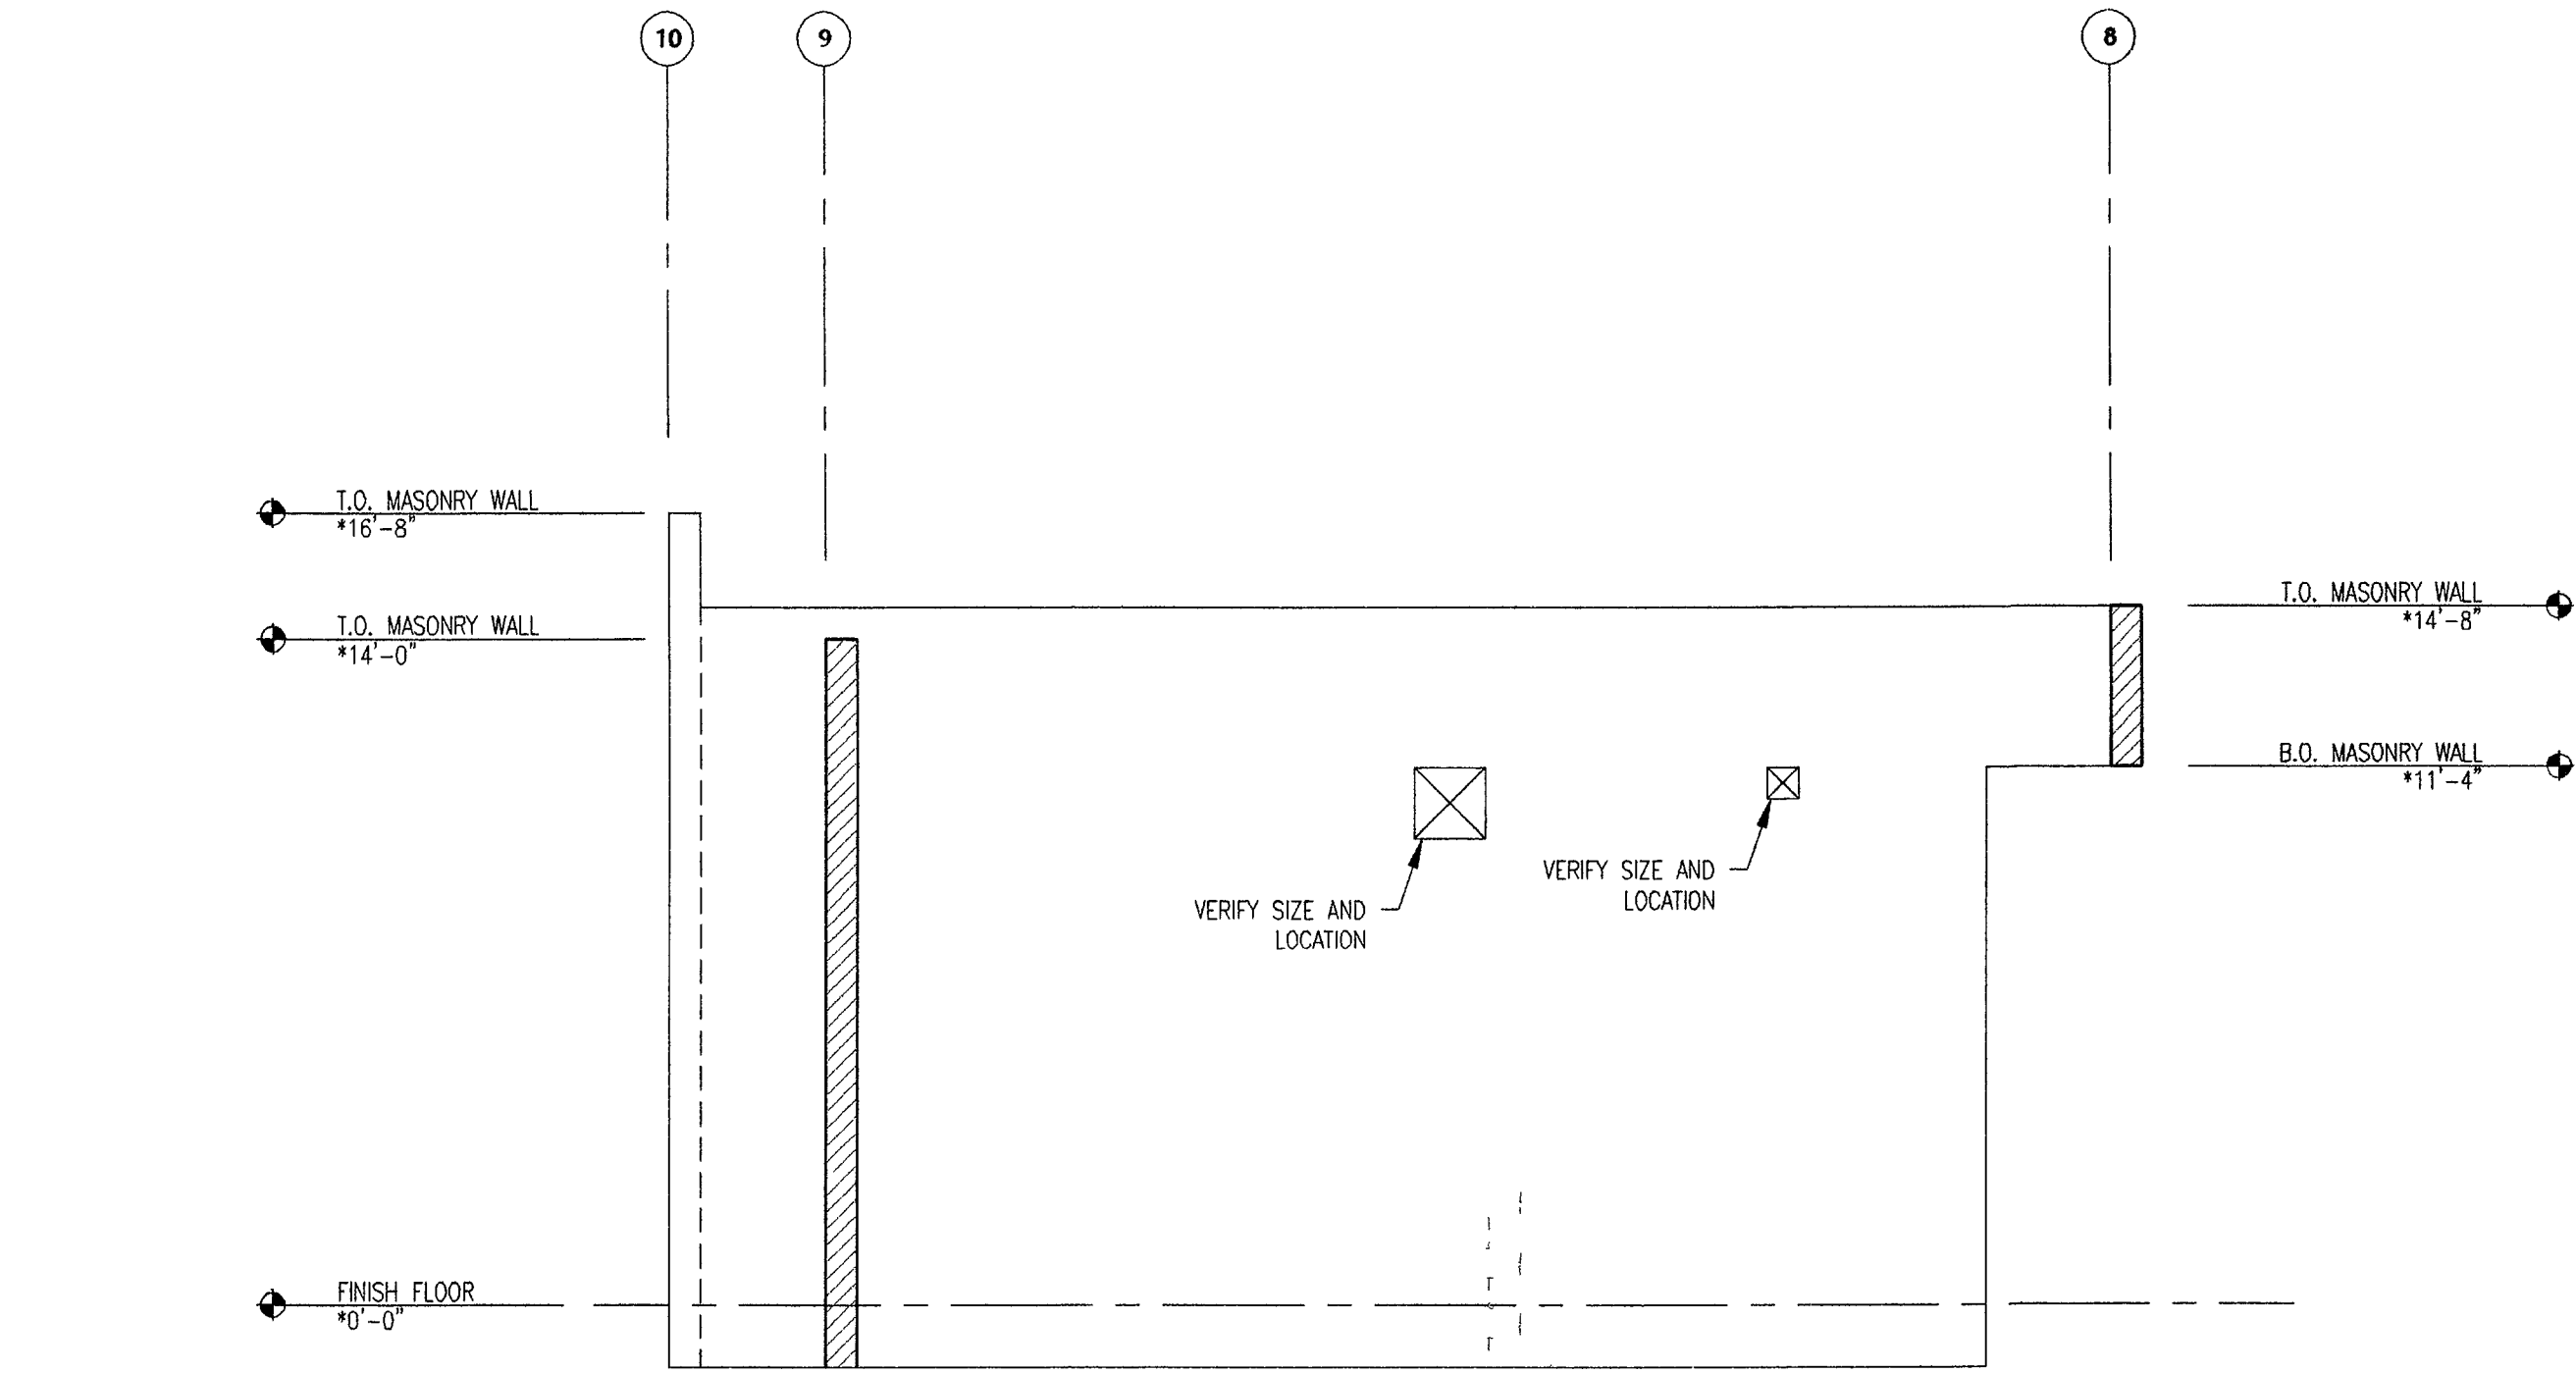


4 MASONRY WALL ELEVATION ALONG GRID LINE J
NO SCALE

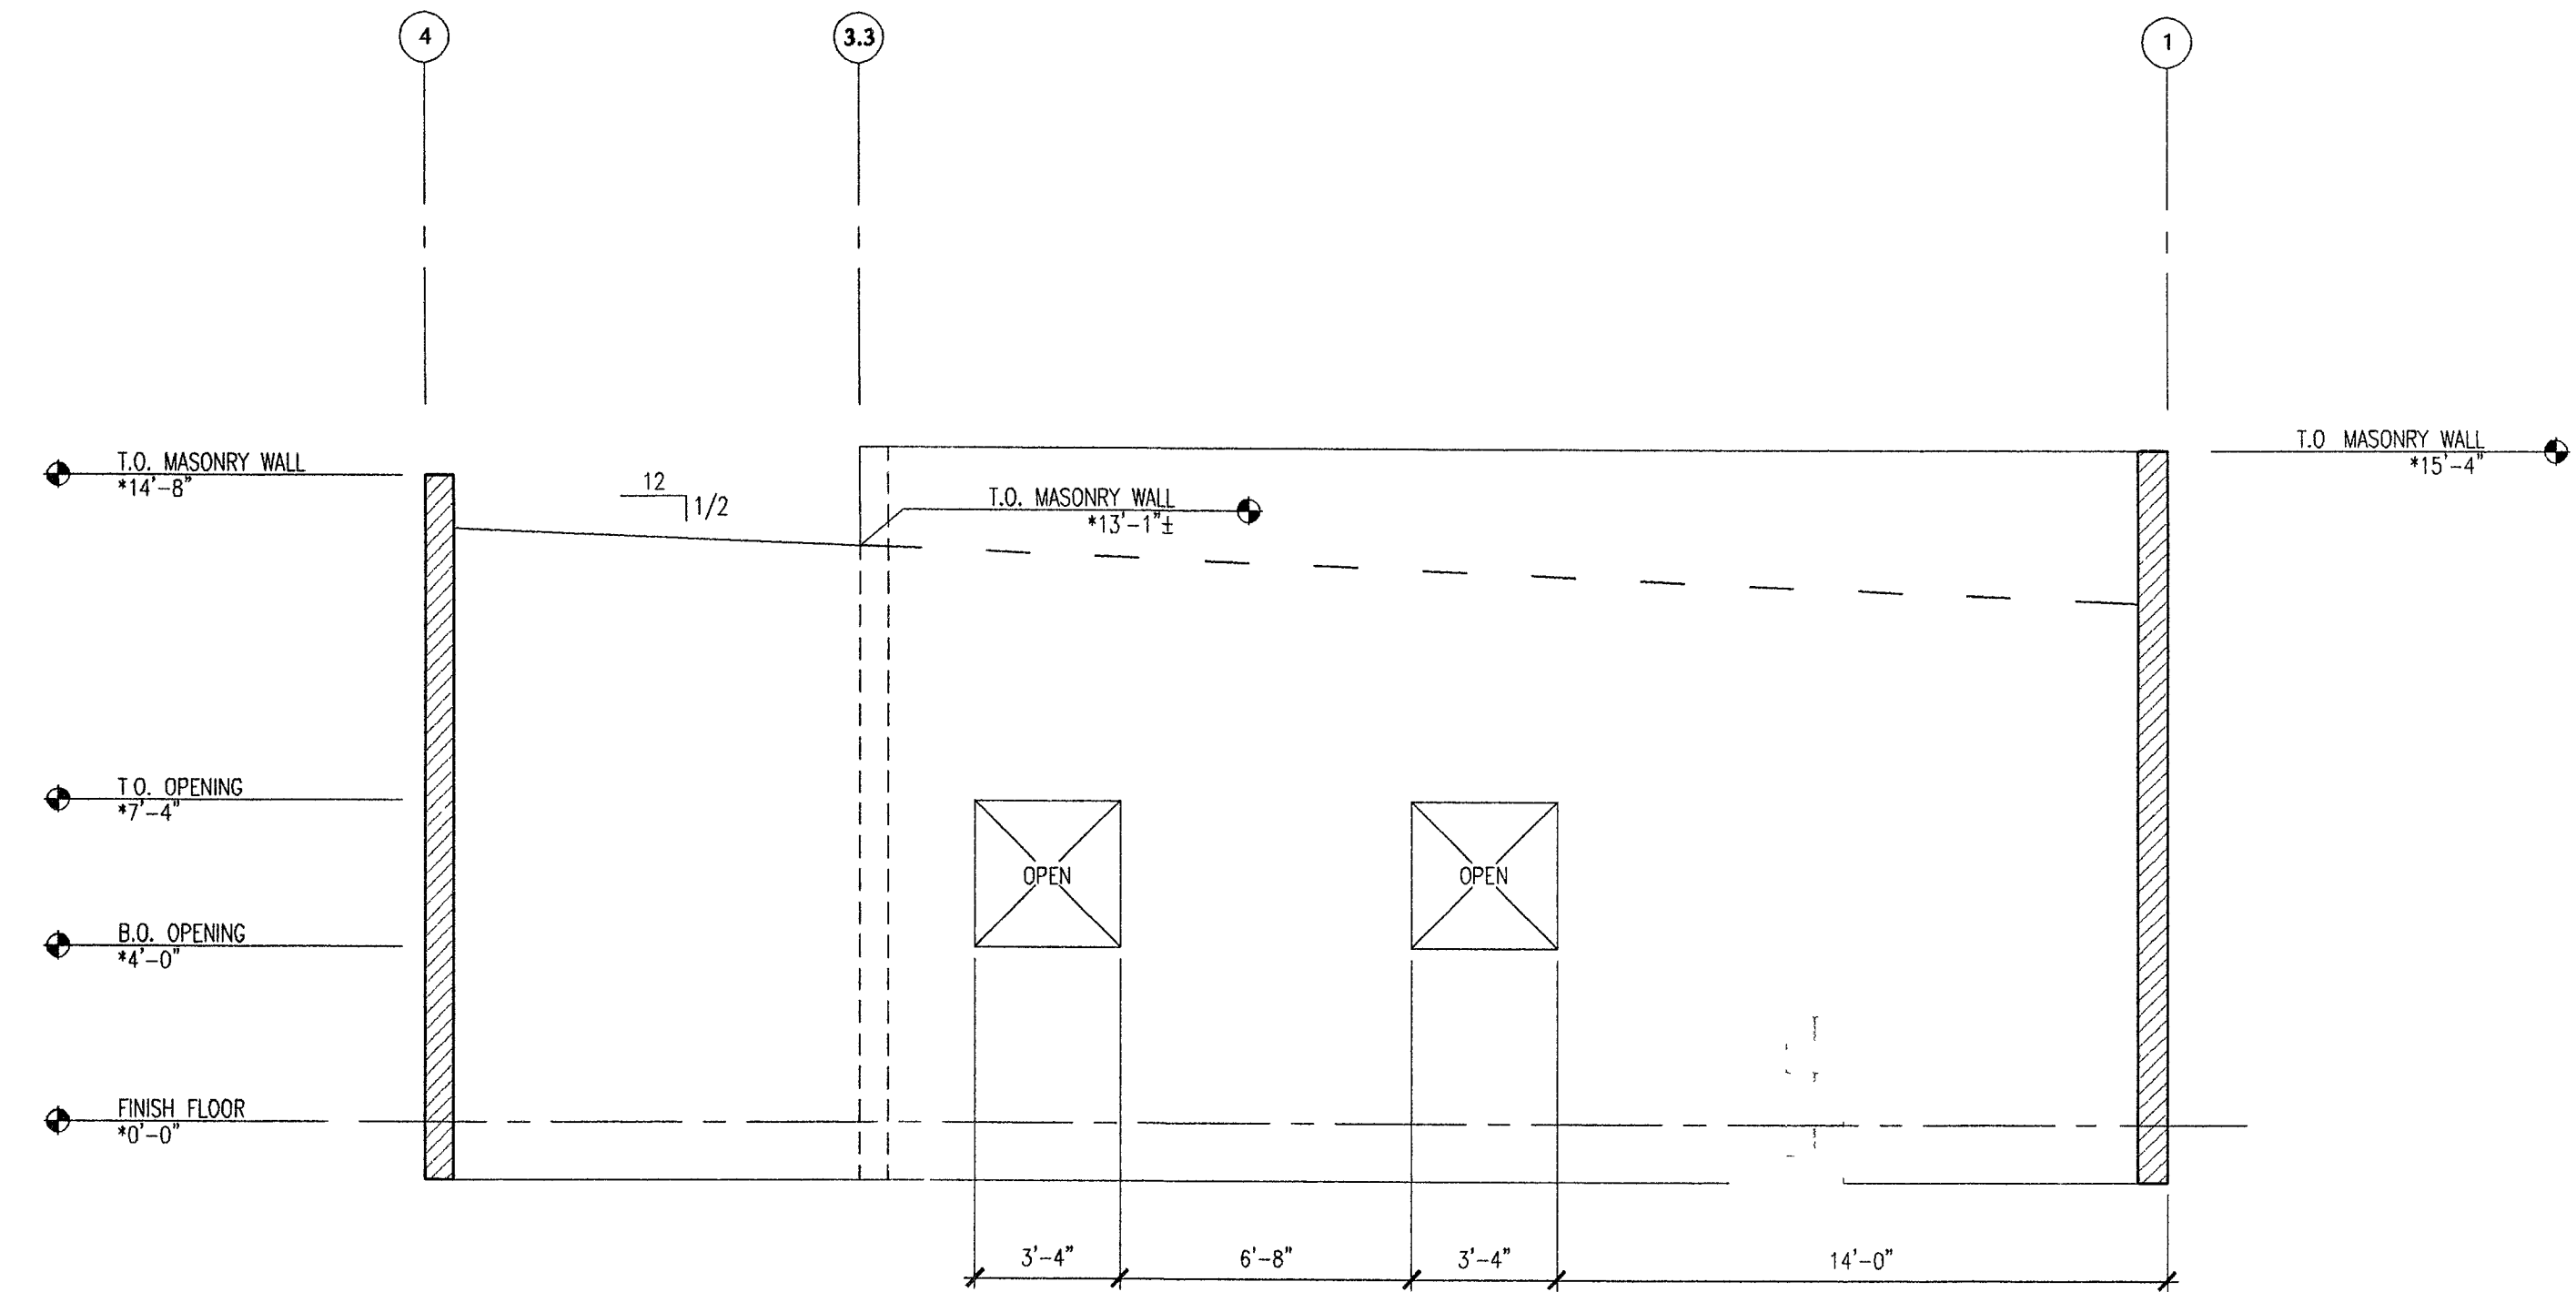


1 MASONRY WALL ELEVATION ALONG GRID LINE E
NO SCALE

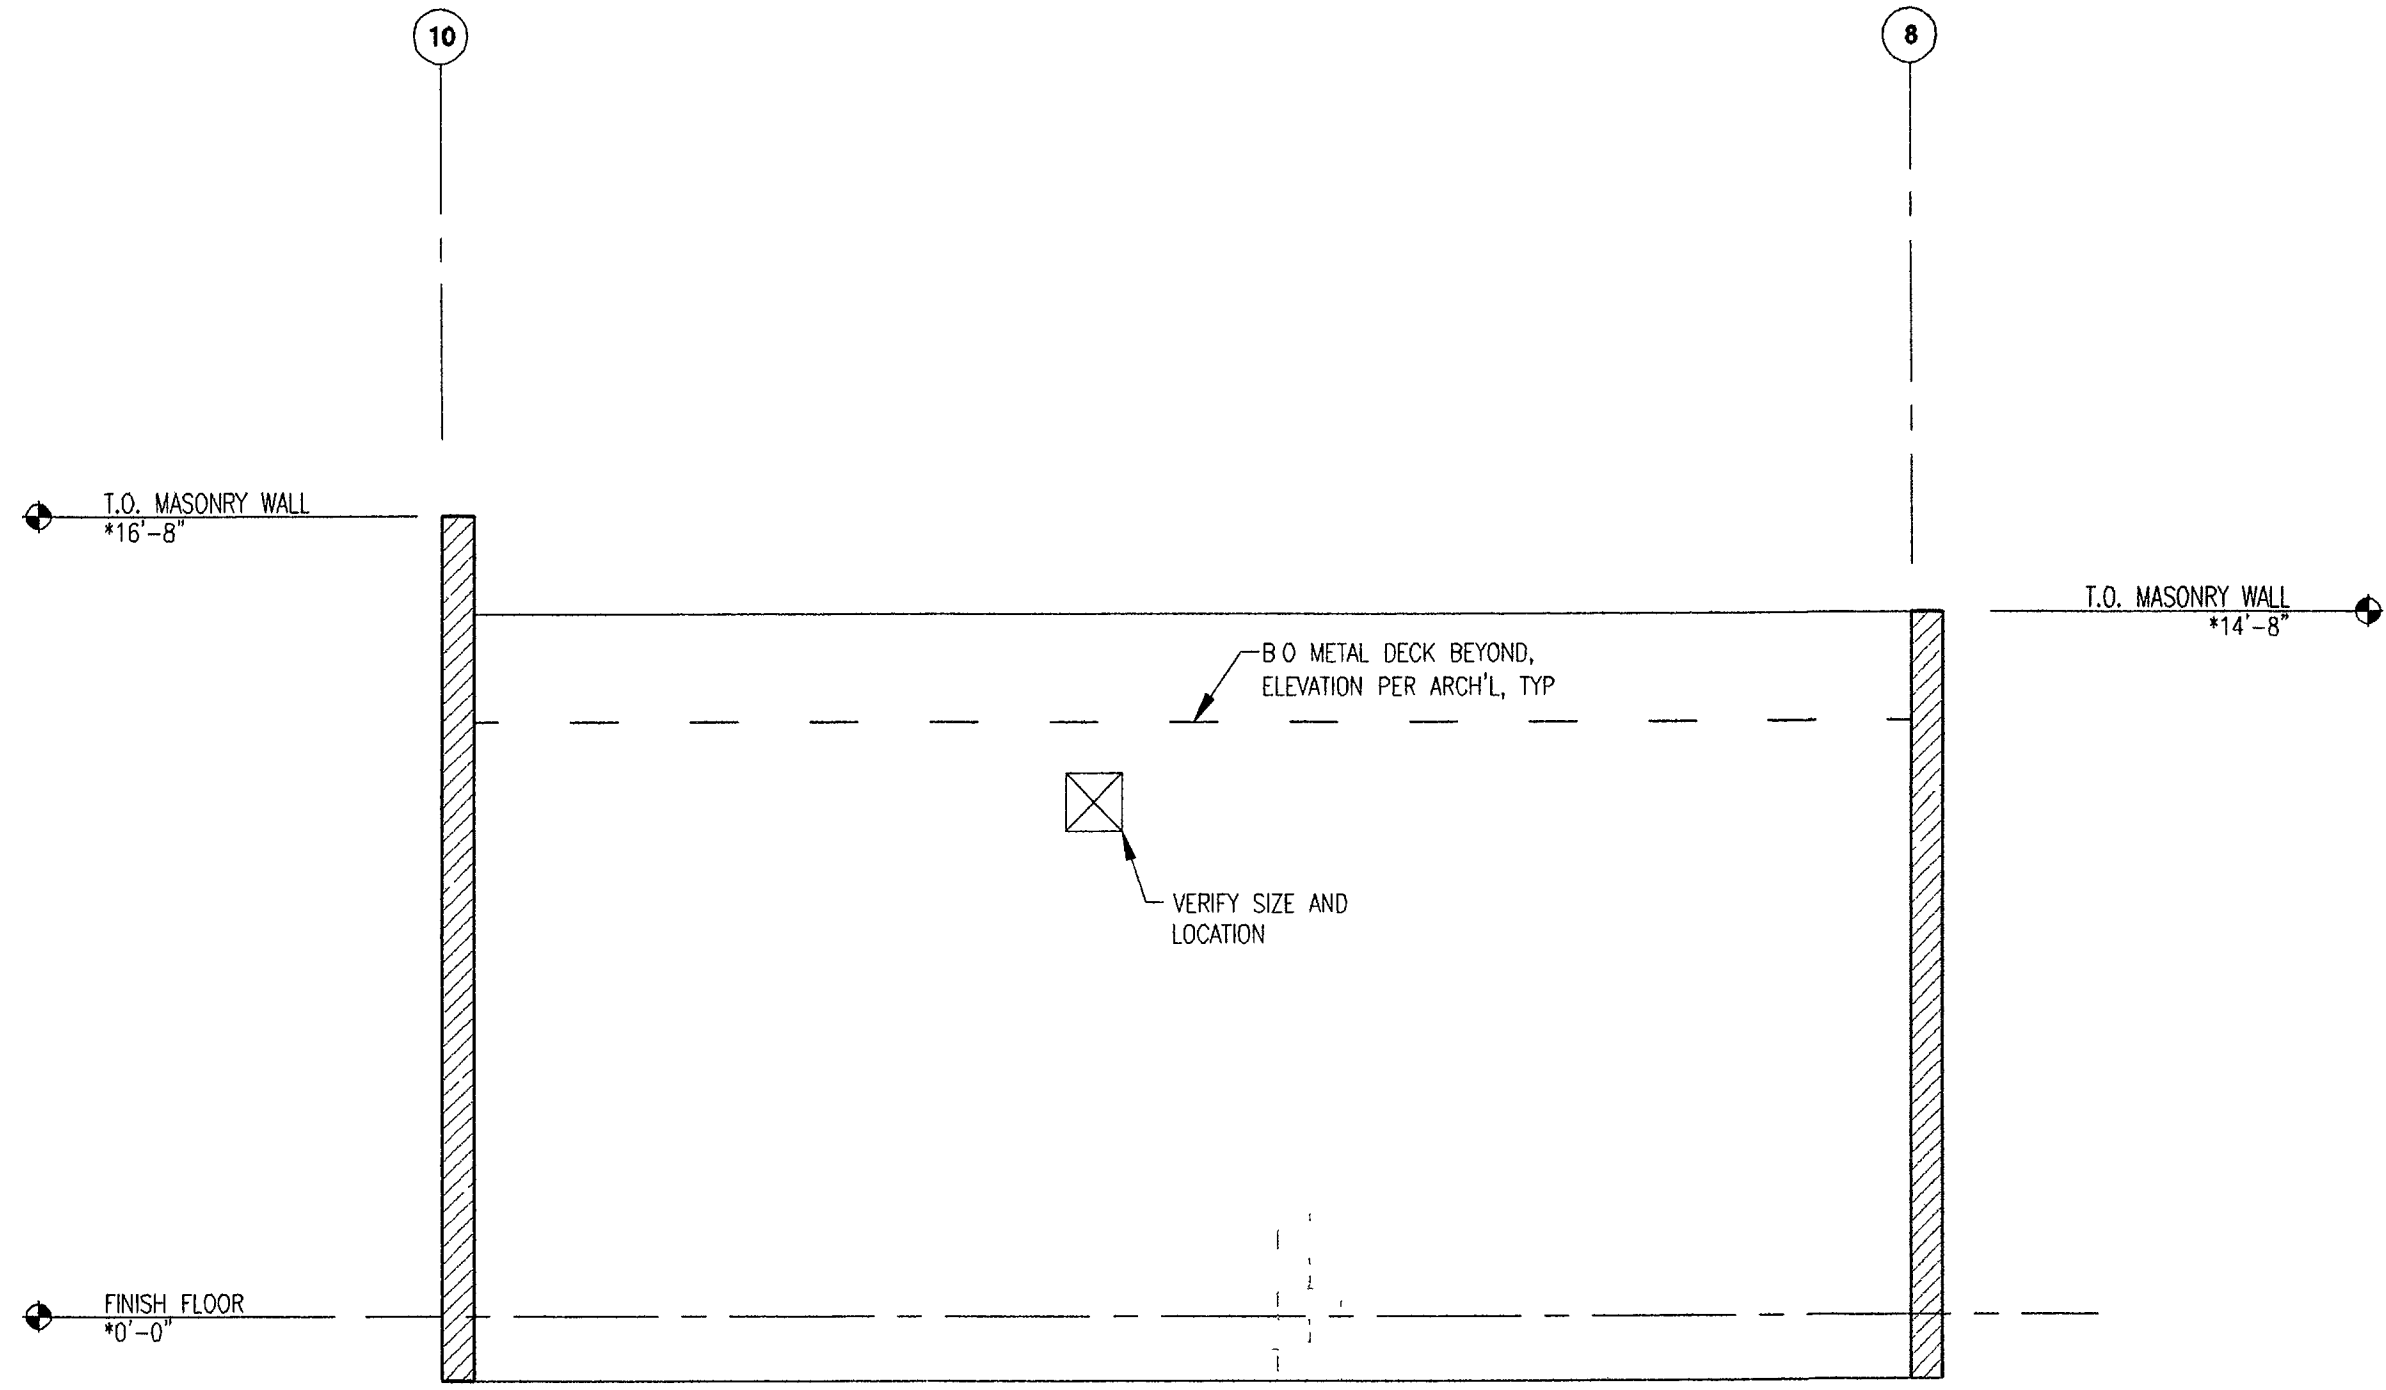

5 MASONRY WALL ELEVATION ALONG GRID LINE I
NO SCALE

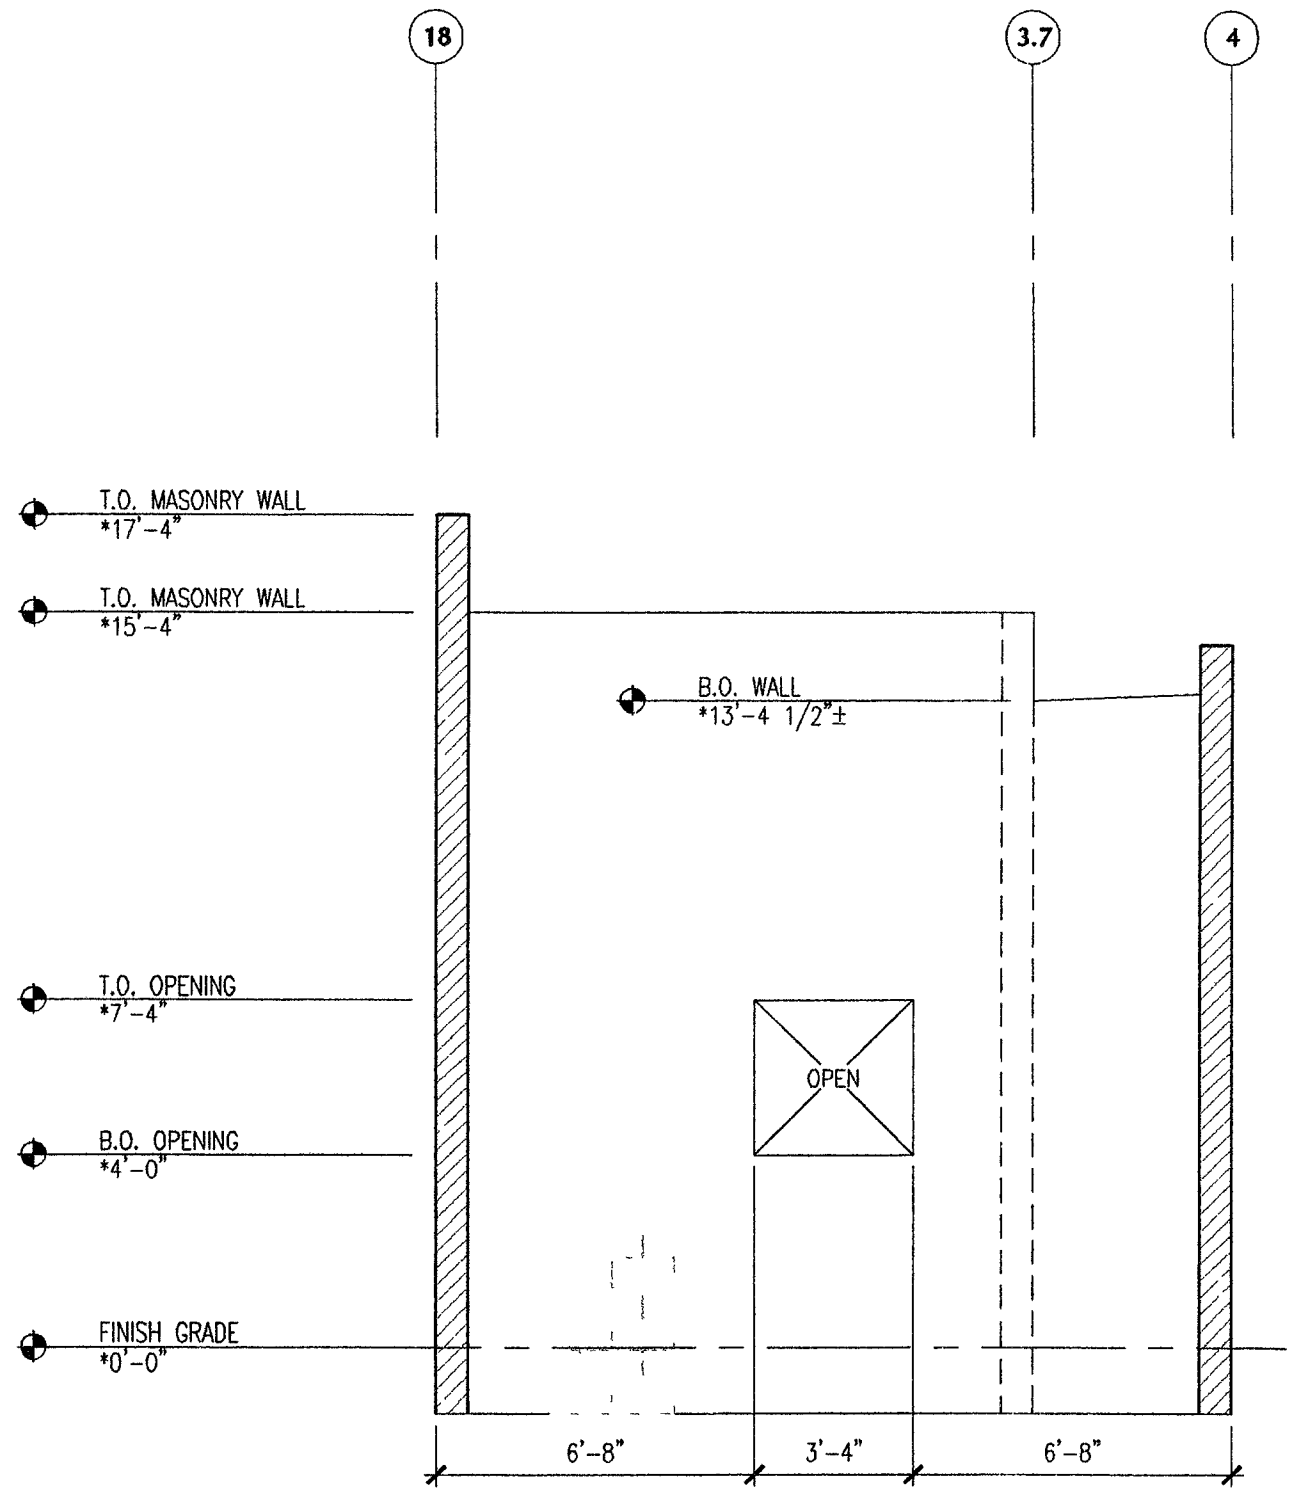

3 MASONRY WALL ELEVATION ALONG GRID LINE D
NO SCALE

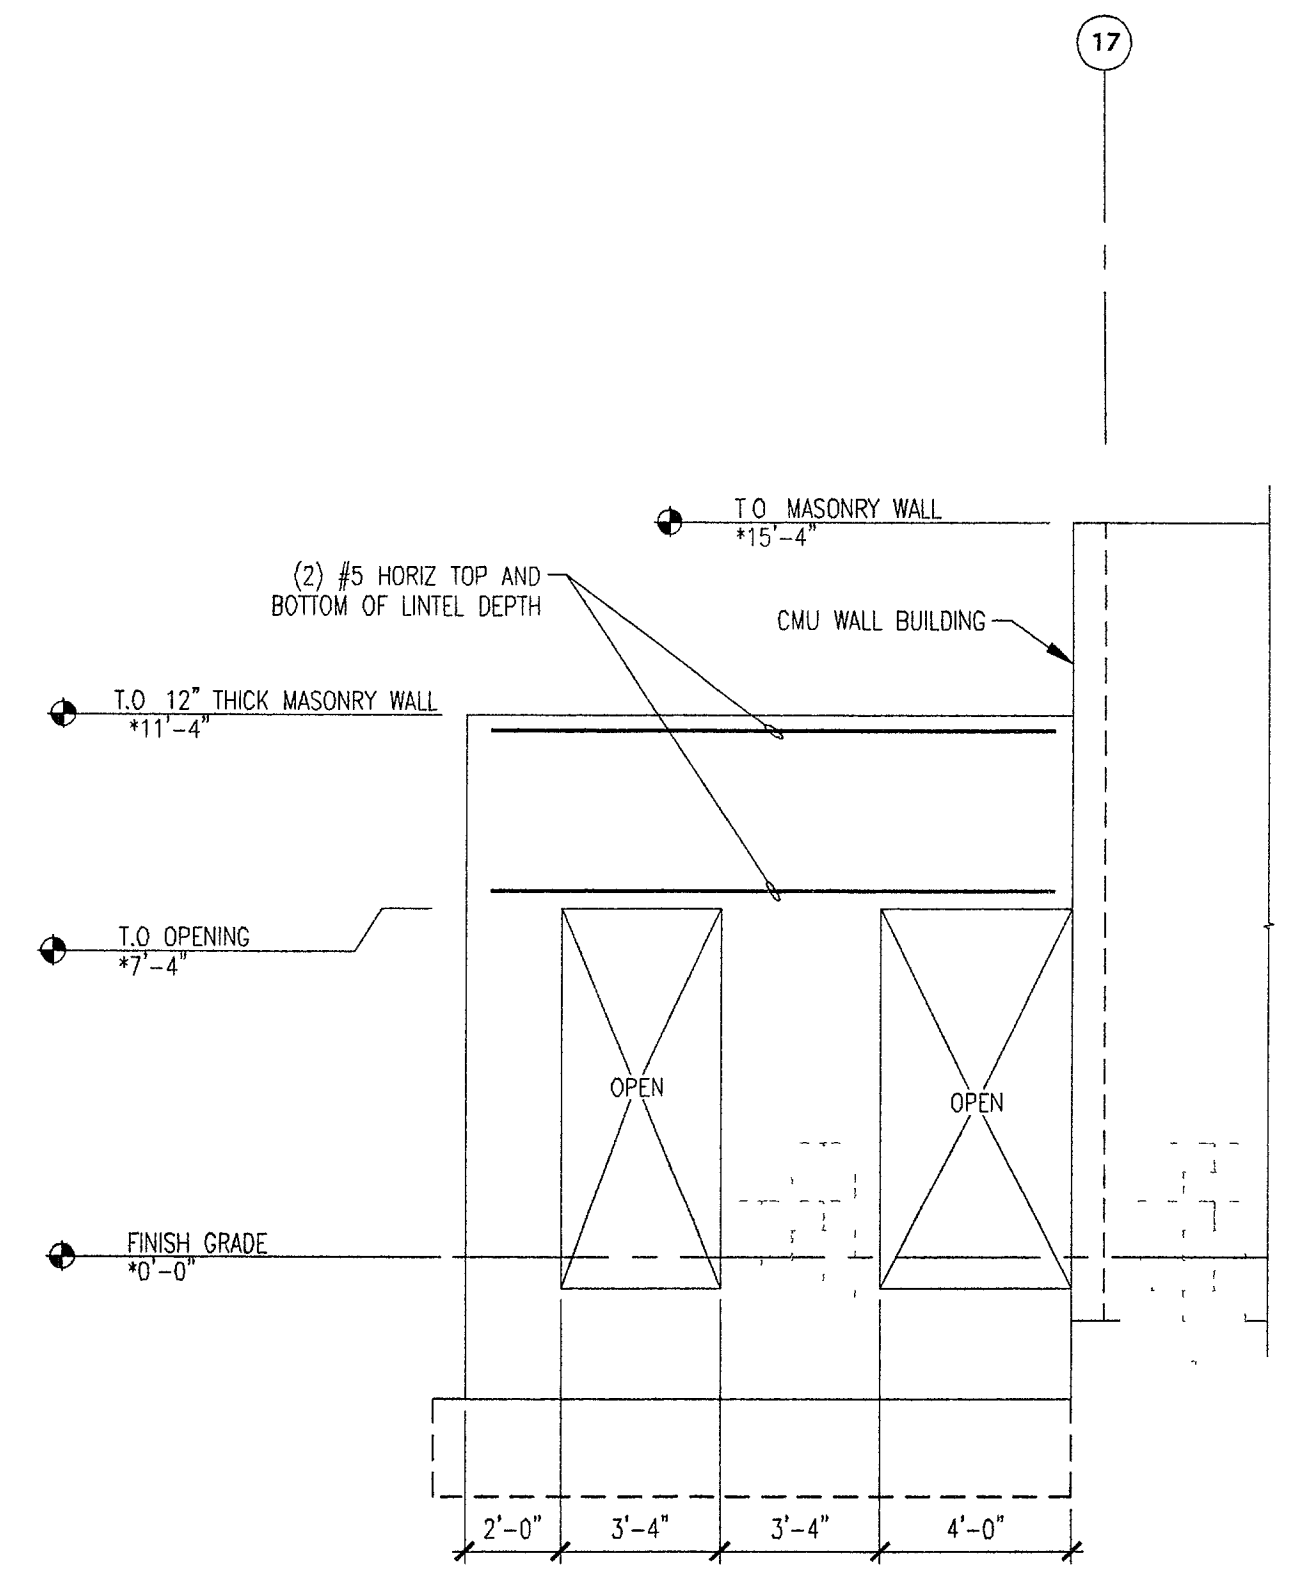

2 ELEVATION AT ARCH'L MASONRY WALL ALONG GRID D.5
NO SCALE

REVISIONS

CONSULTANT

600 S. VALLEY VIEW, STE. 406
LAS VEGAS, NEVADA 89118
Phone: (702) 616-3107
Fax: (702) 616-3725

STRUCTURAL SOLUTIONS

ENGINEERING

DESIGNED BY: [Signature]
CHECKED BY: [Signature]
NOTED BY: [Signature]
NOT FOR CONSTRUCTION WITHOUT WRITTEN CONSENT. ALL RIGHTS ARE RESERVED.
JOB NUMBER: LV0101

CITY OF LAS VEGAS, NV
FIRE STATION #8

WALL ELEVATIONS/SECTIONS

STAMP

PROFESSIONAL ENGINEER - STATE OF NEVADA
No. 12310
Exp. 12/31/10
SEAL

REGISTERED PROFESSIONAL
ARCHITECT
No. 9200
Exp. 9/9/2004

OWNER: CITY OF LAS VEGAS
DEPARTMENT OF PUBLIC WORKS
ARCHITECTURAL SERVICES

400 EAST STEWART AVENUE
LAS VEGAS, NEVADA 89101
PHONE: (702) 229-6535
FAX: (702) 386-3232
TDD: (702) 386-9108

DRAWN: JDB

FILE: LV03191

DATE: 4/9/04

SCALE: 1/4"=1'-0"

SHEET NO: 5

ALU DWG NO: 5

SHT NO: S5.7

83311