
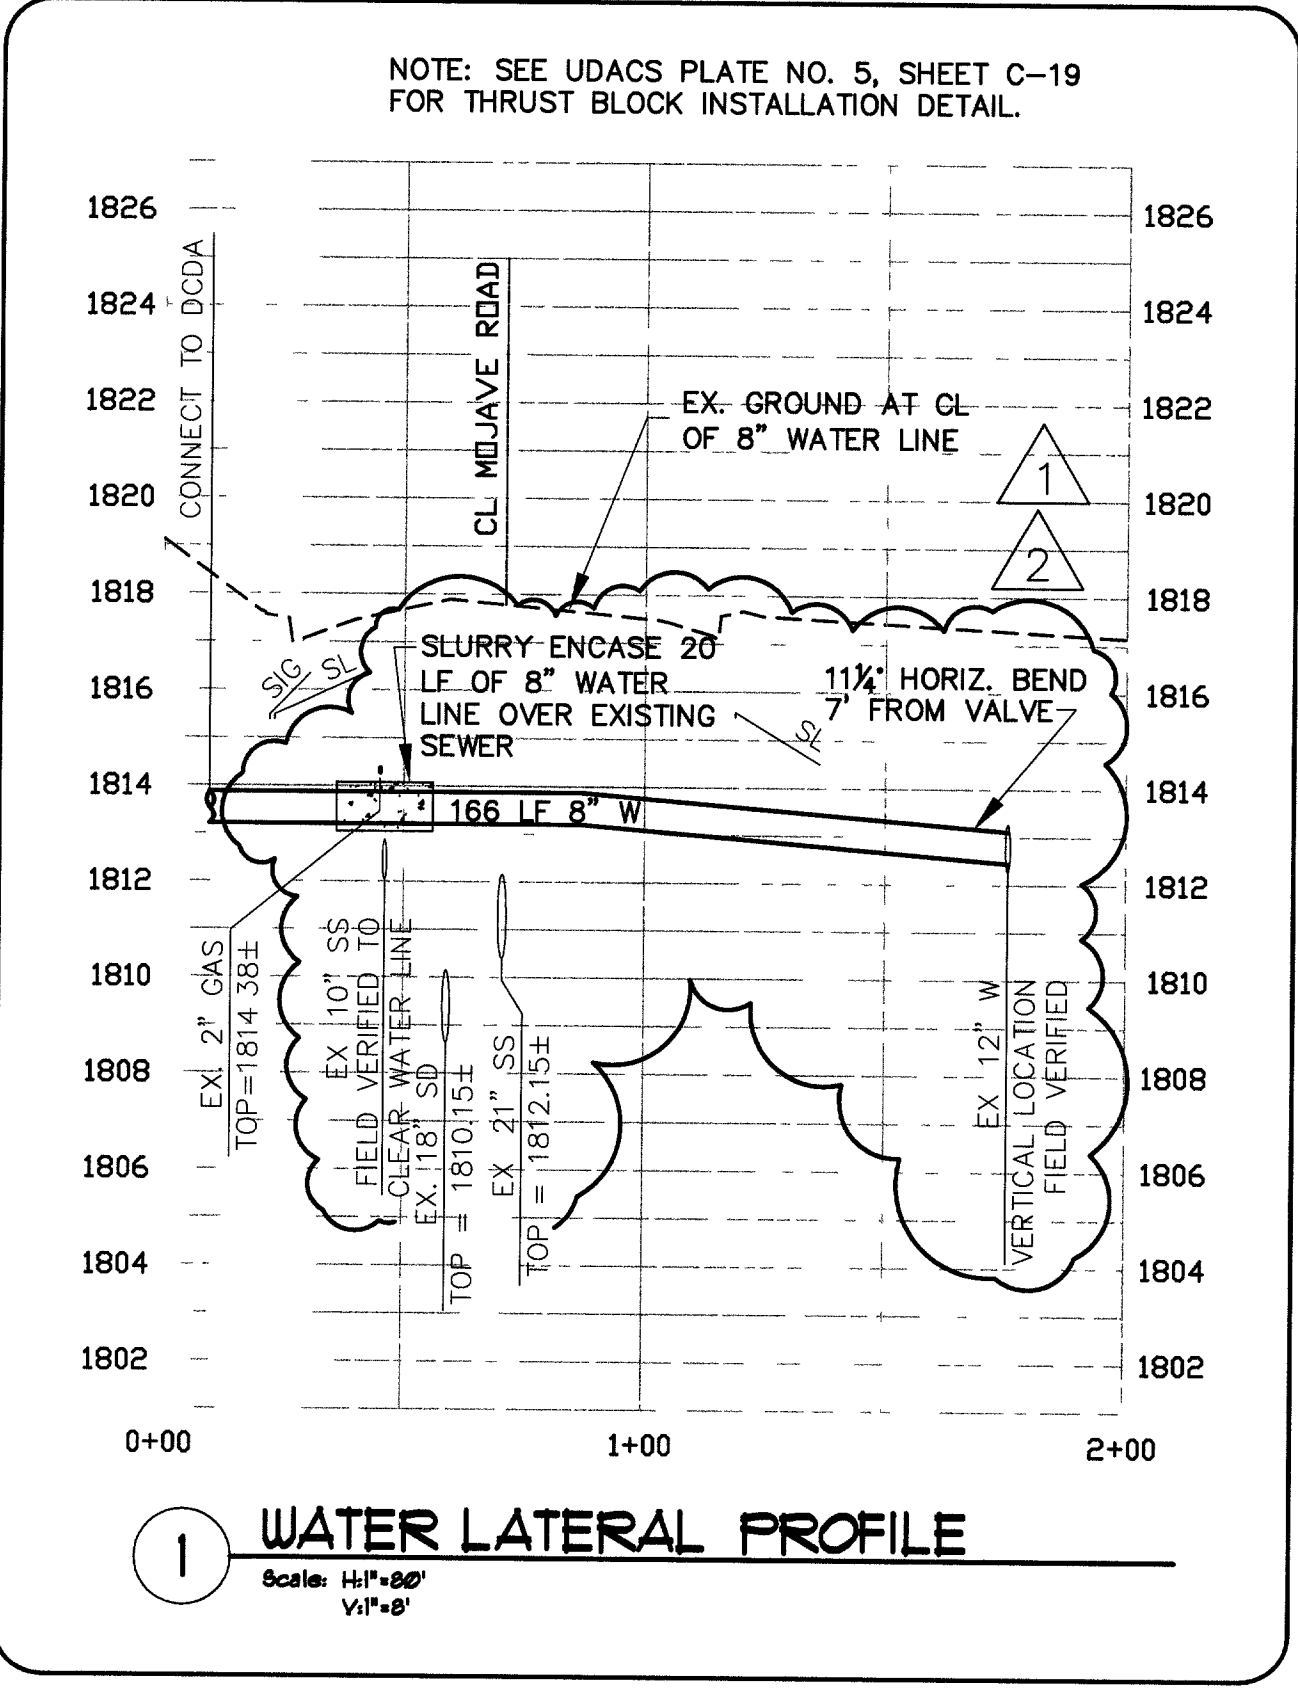
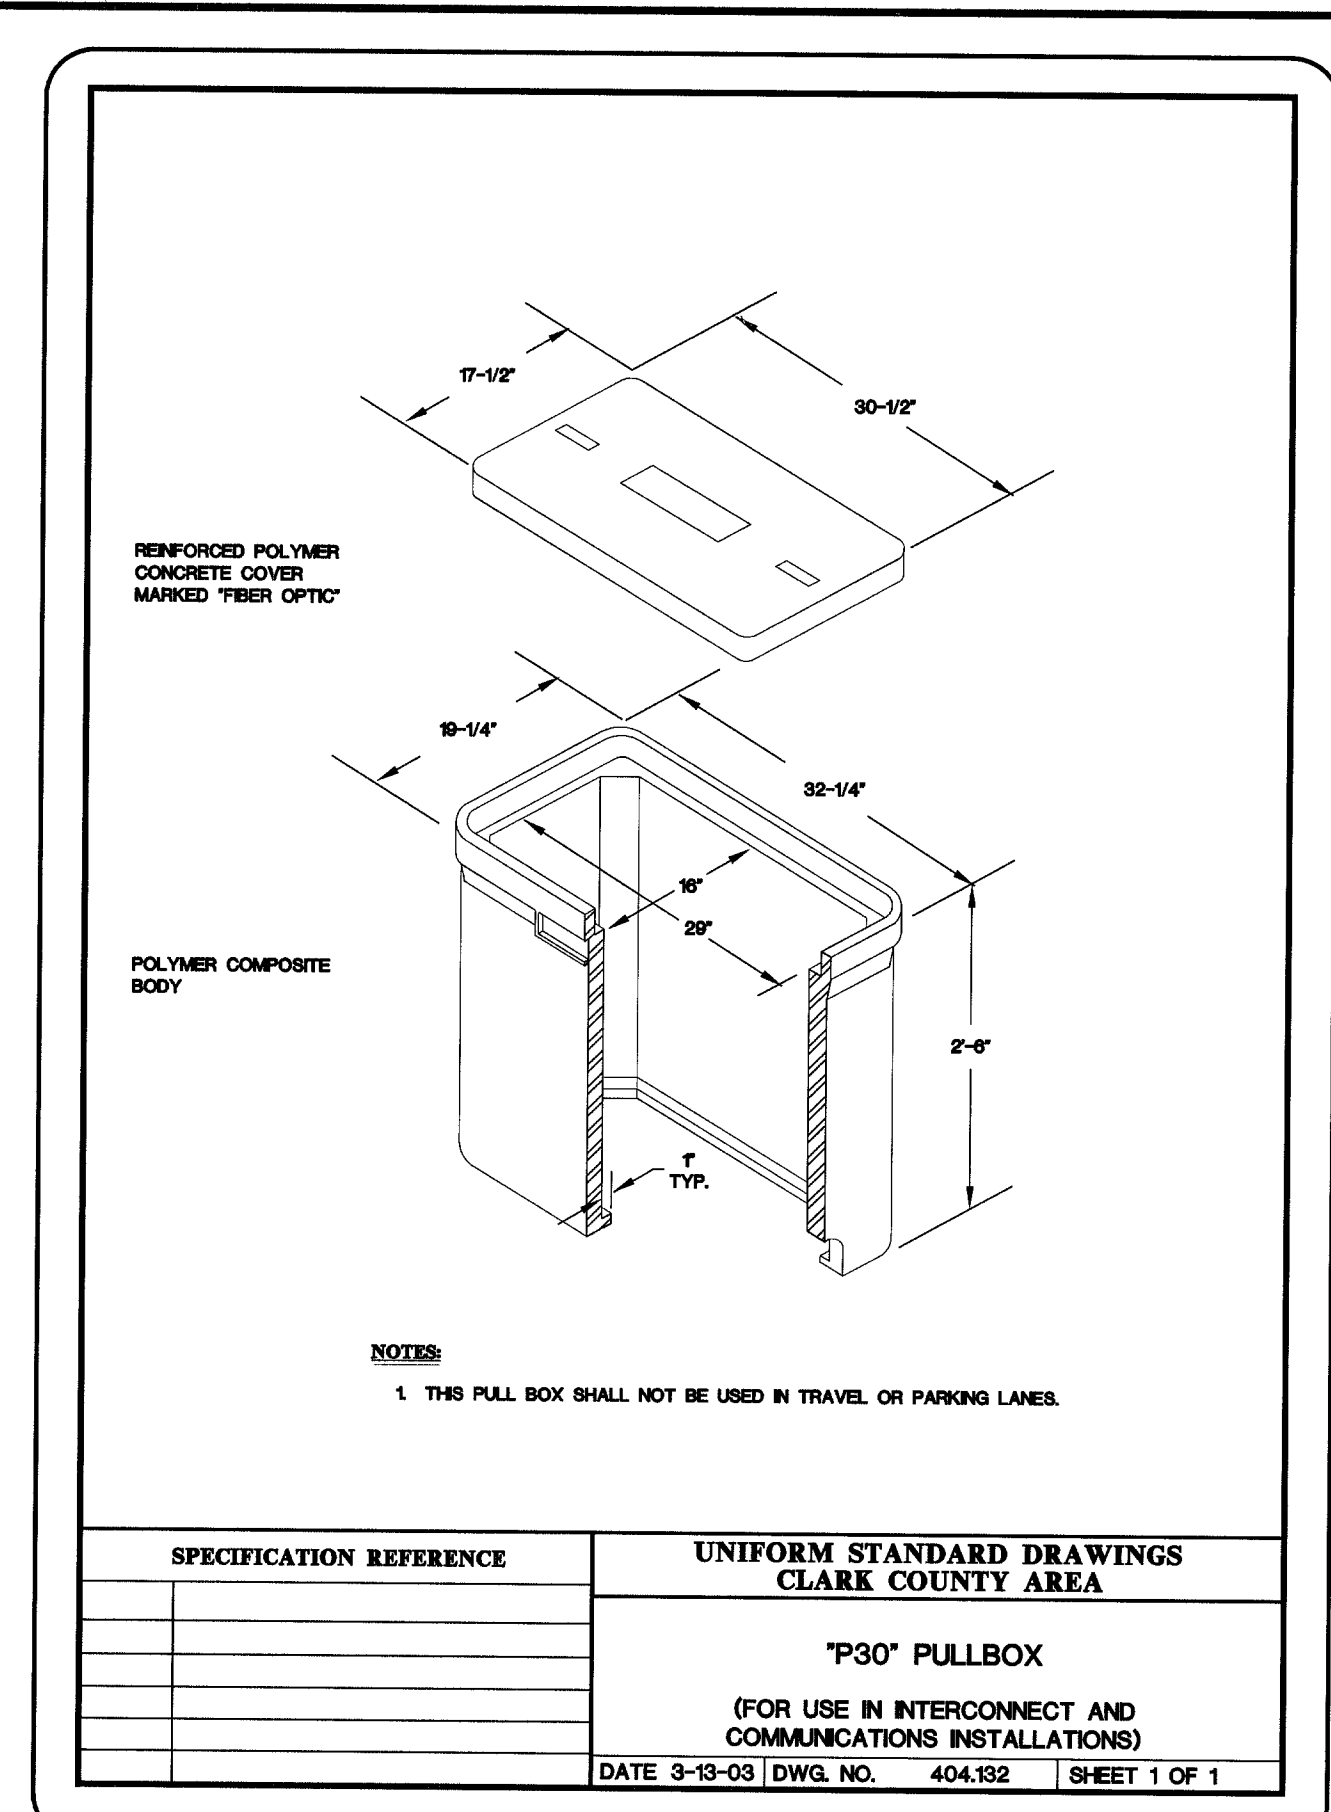
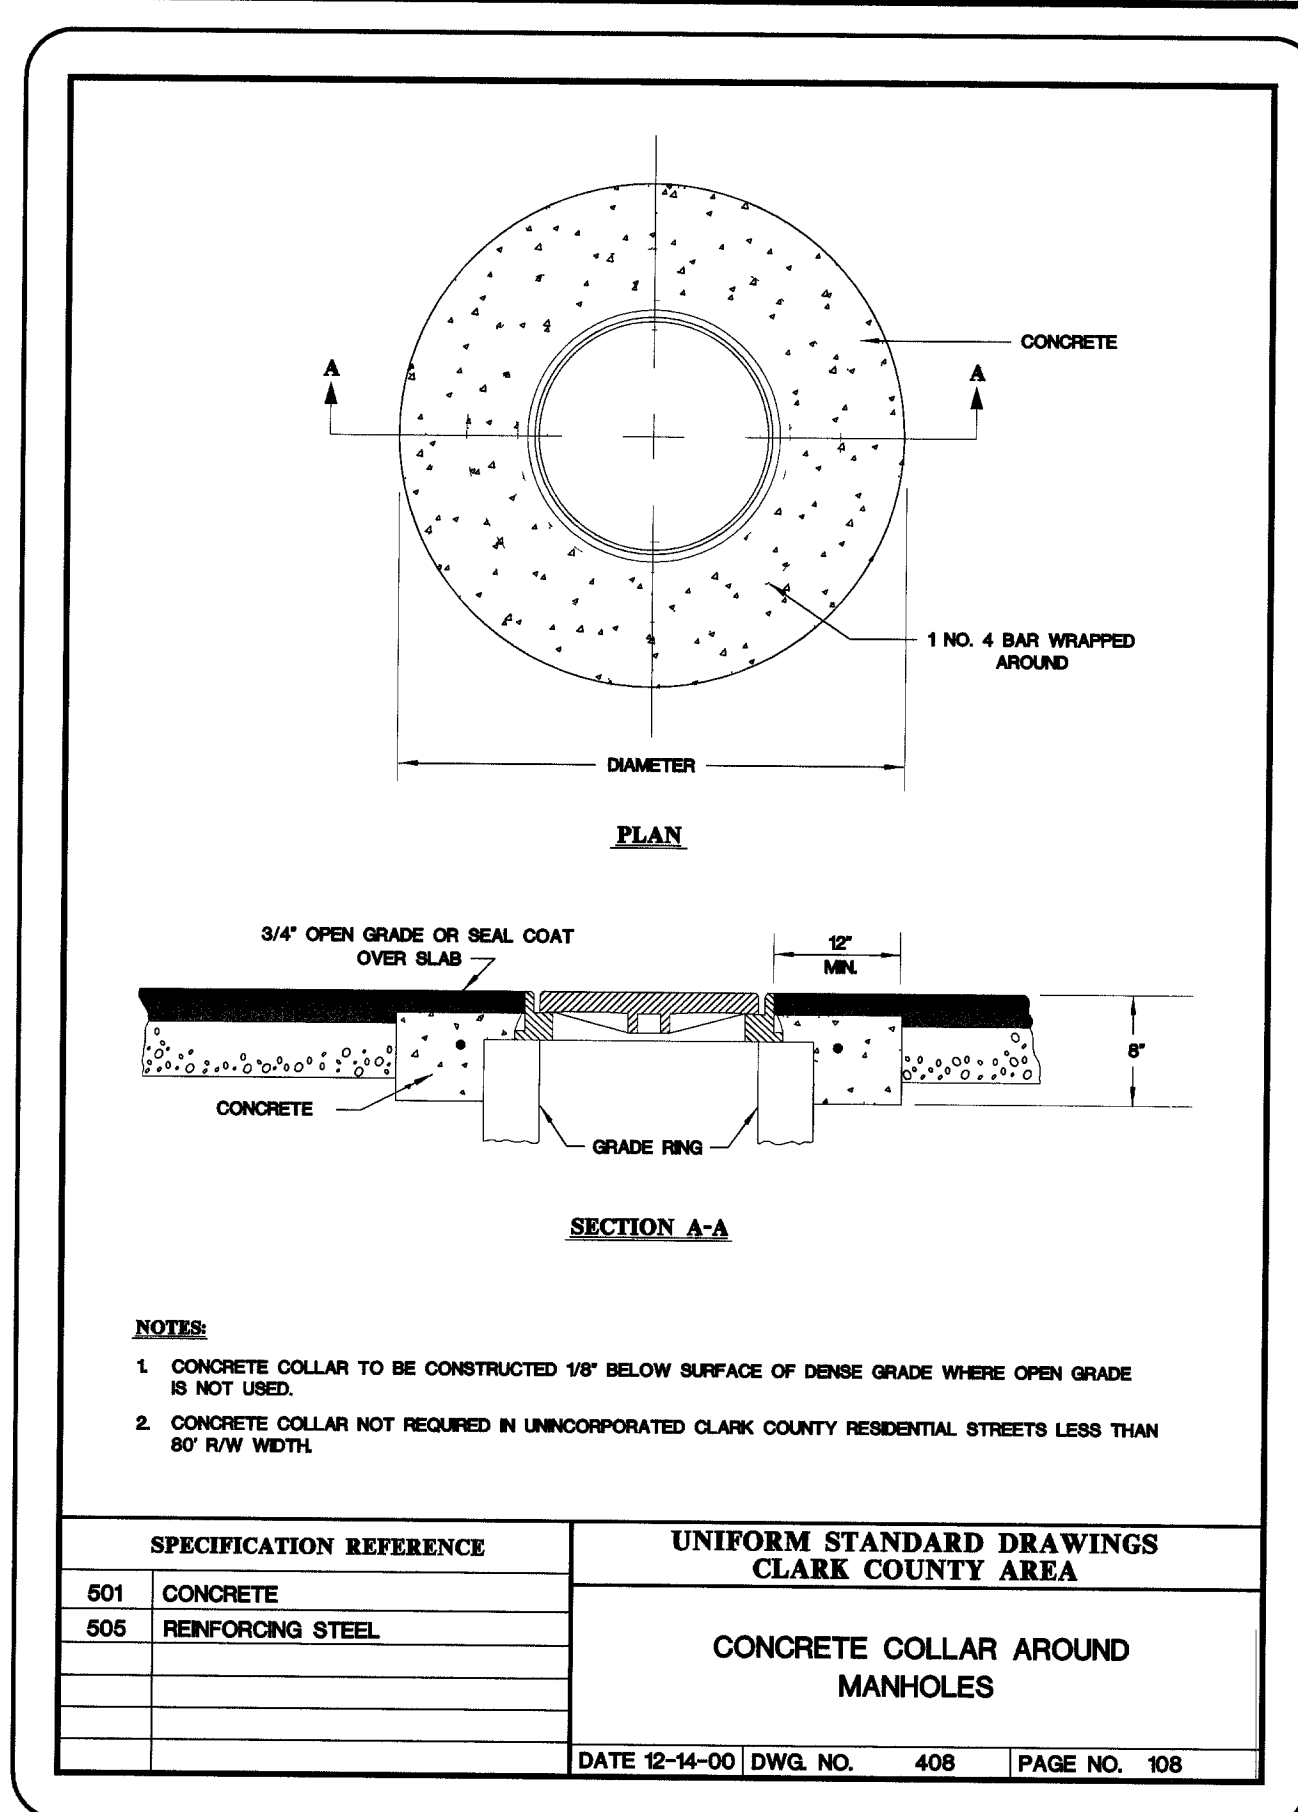
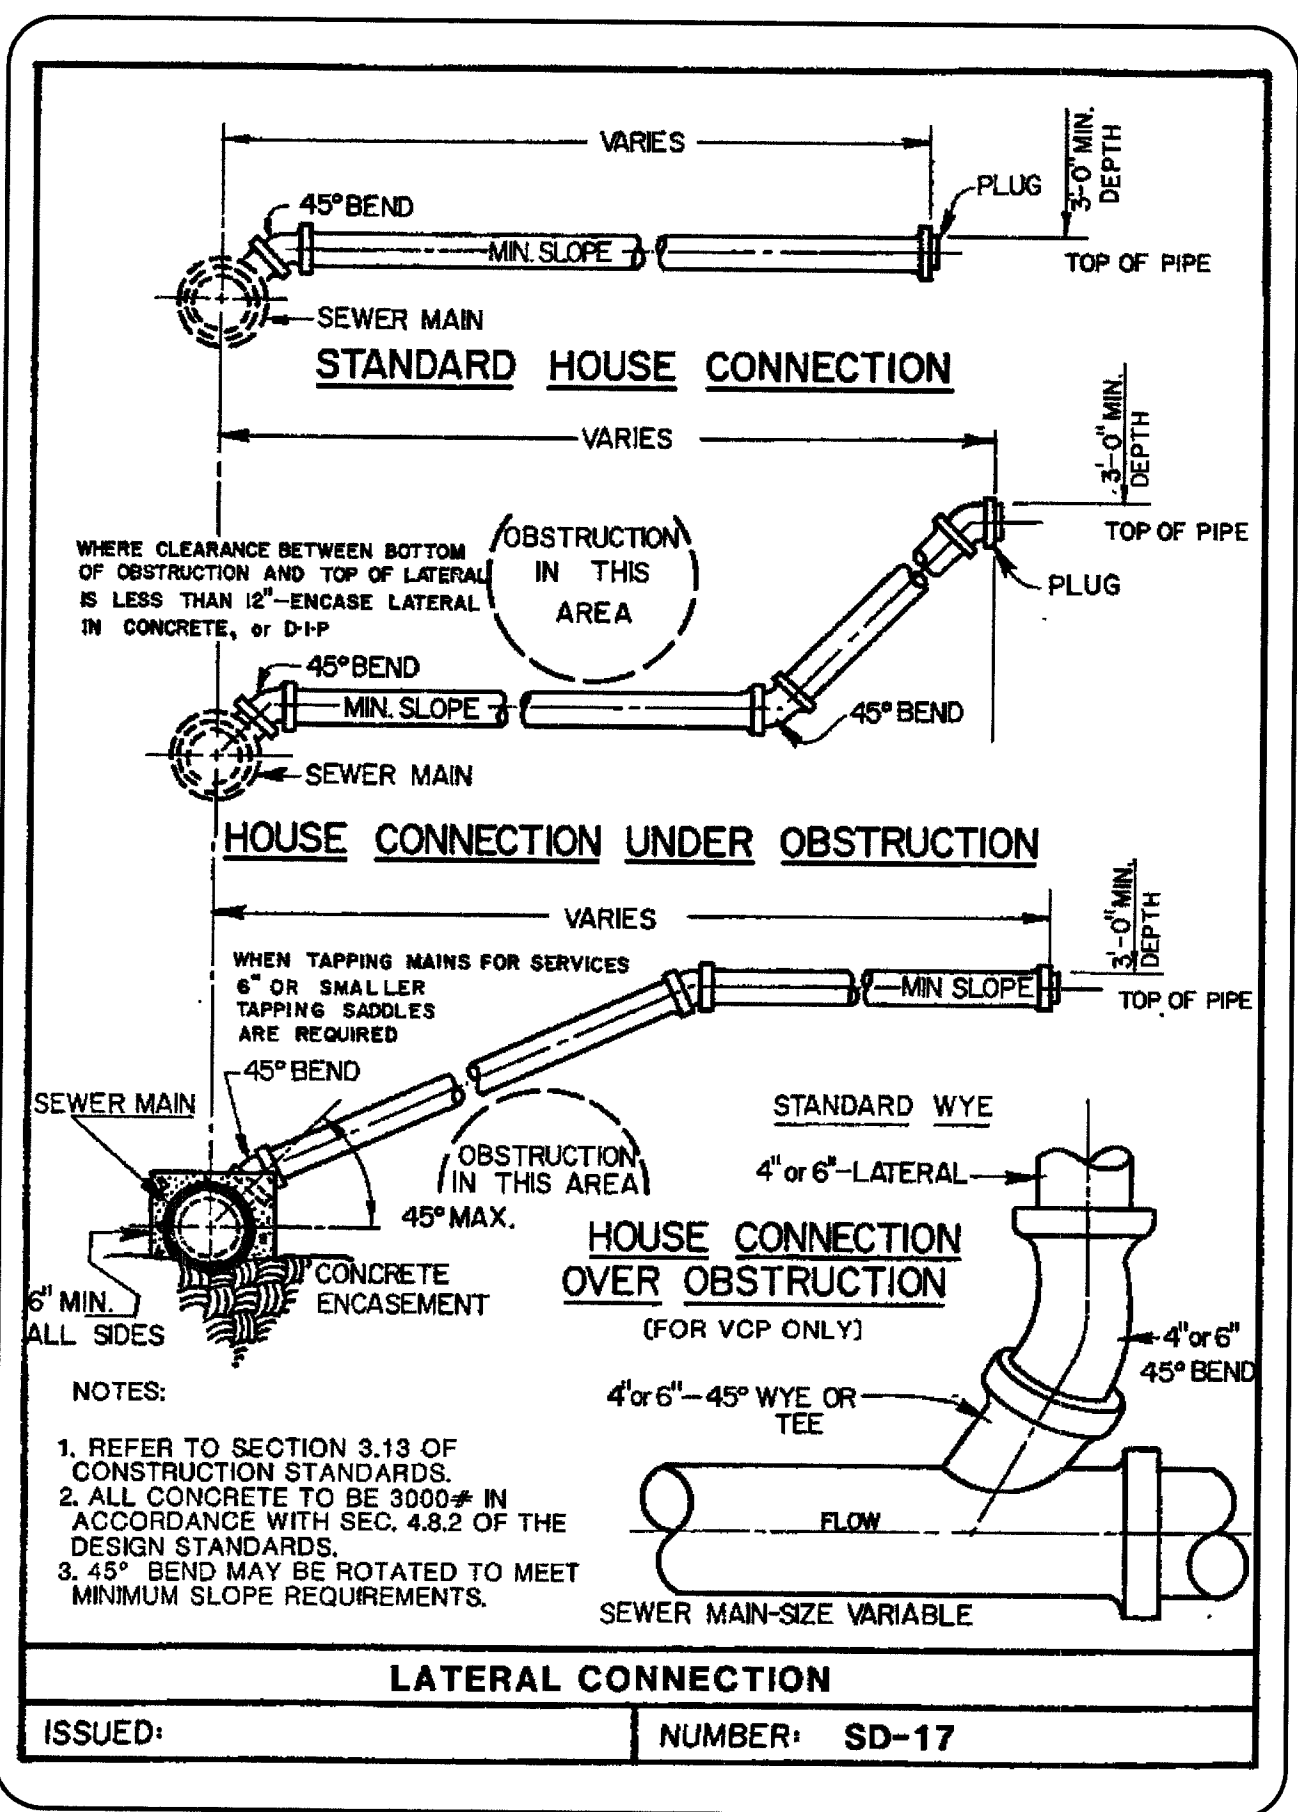


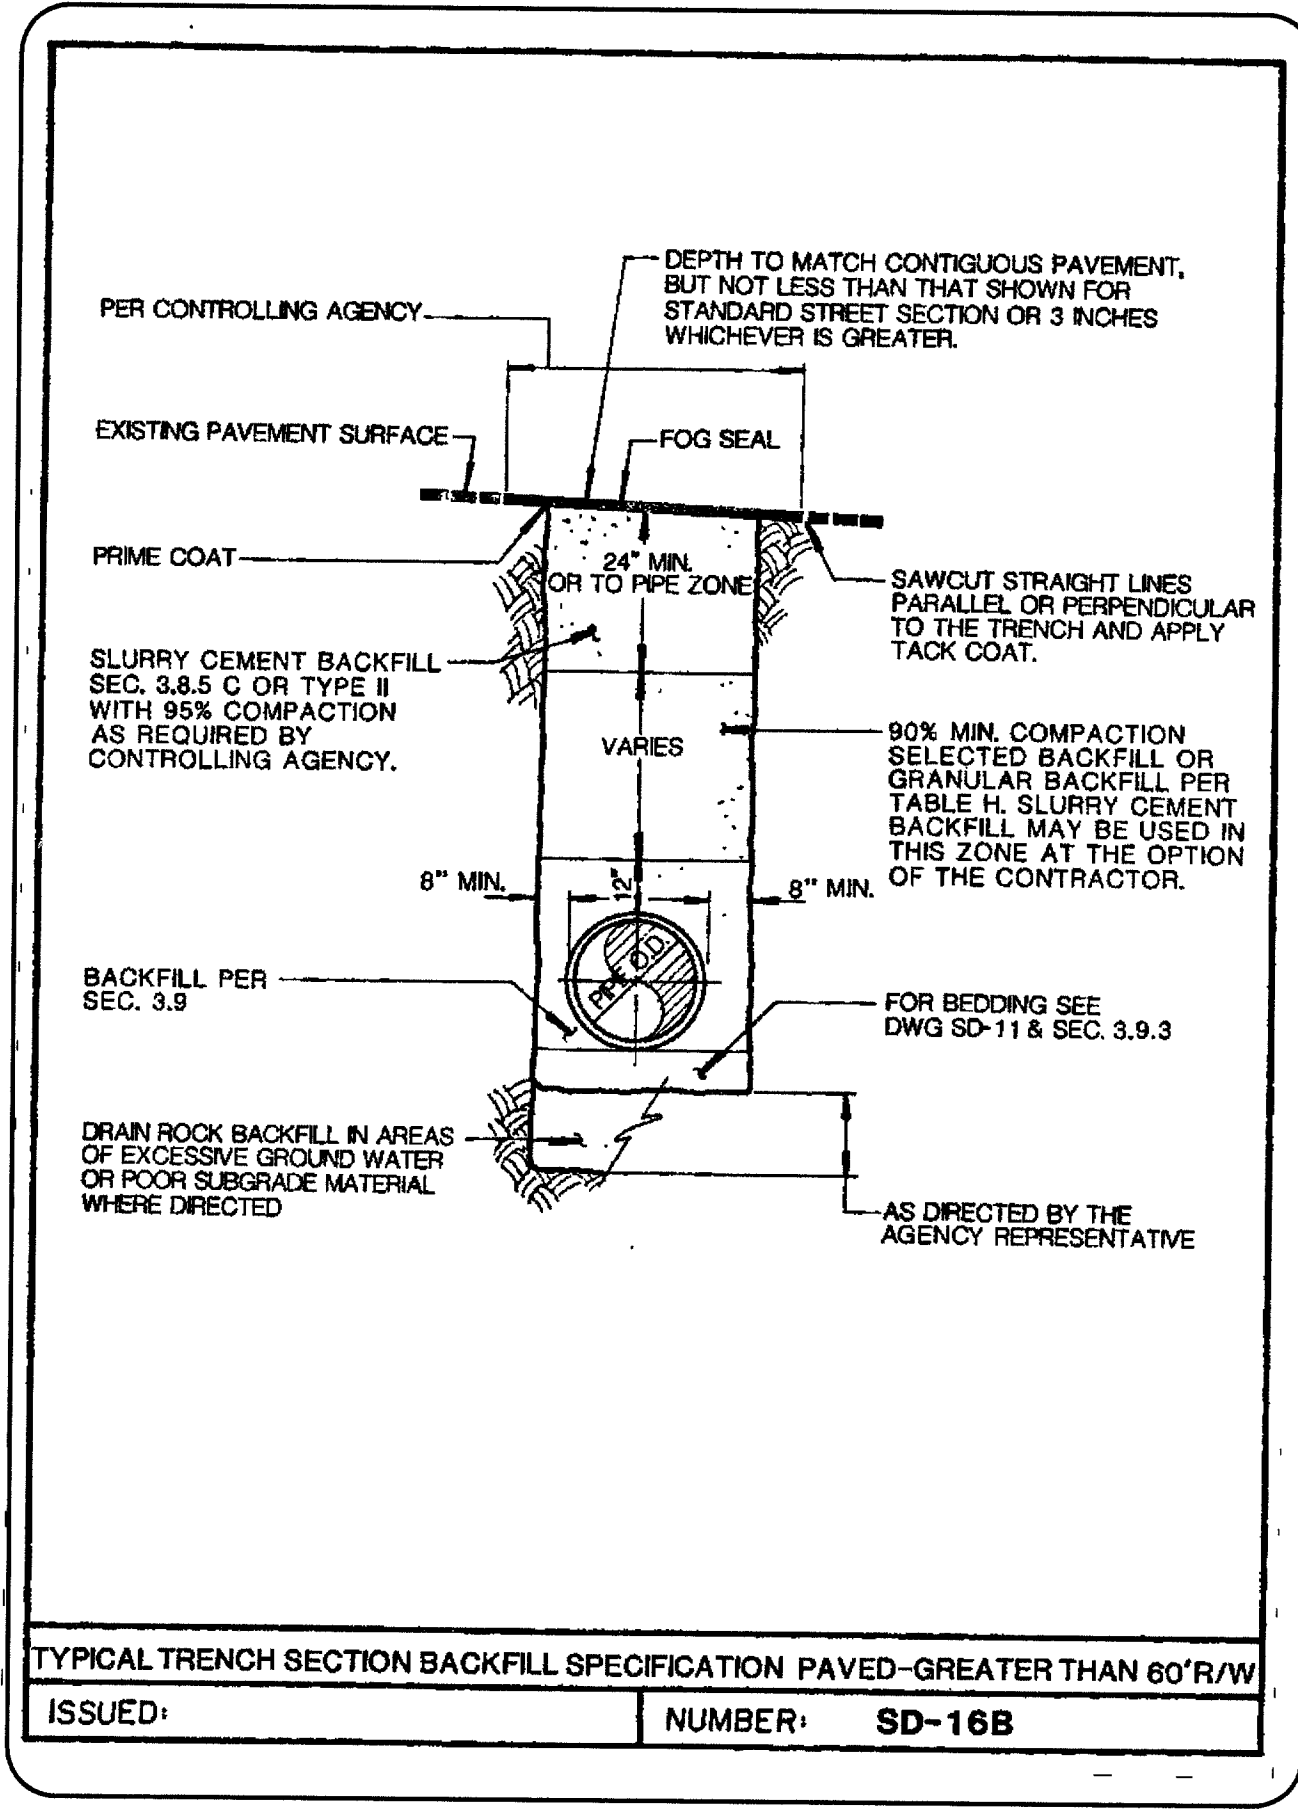




APPROVALS

[Signature] 1st app'd 6/15/04

DATE 4/7/05

LAS VEGAS VALLEY WATER DISTRICT

PROJ. 29289

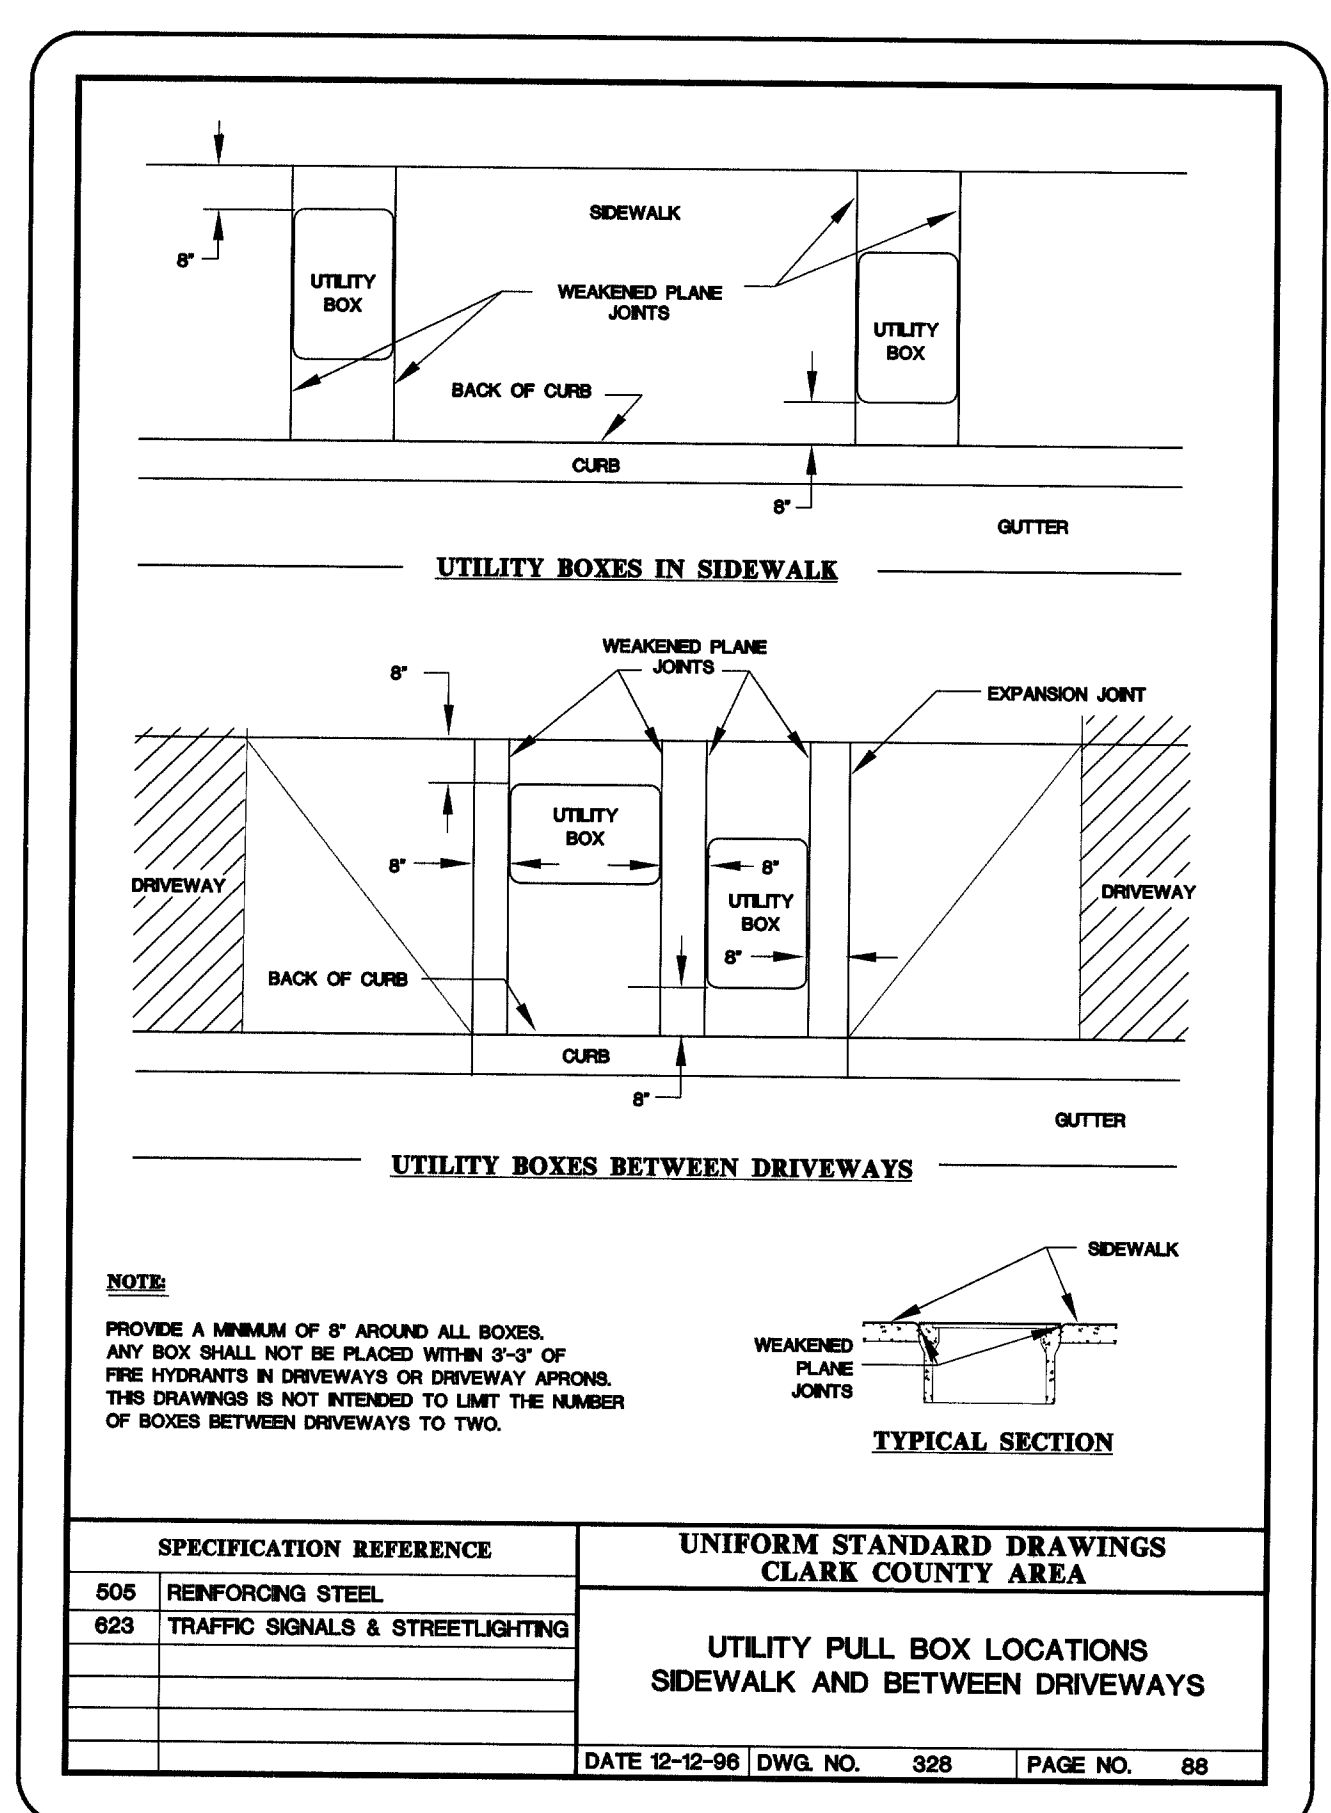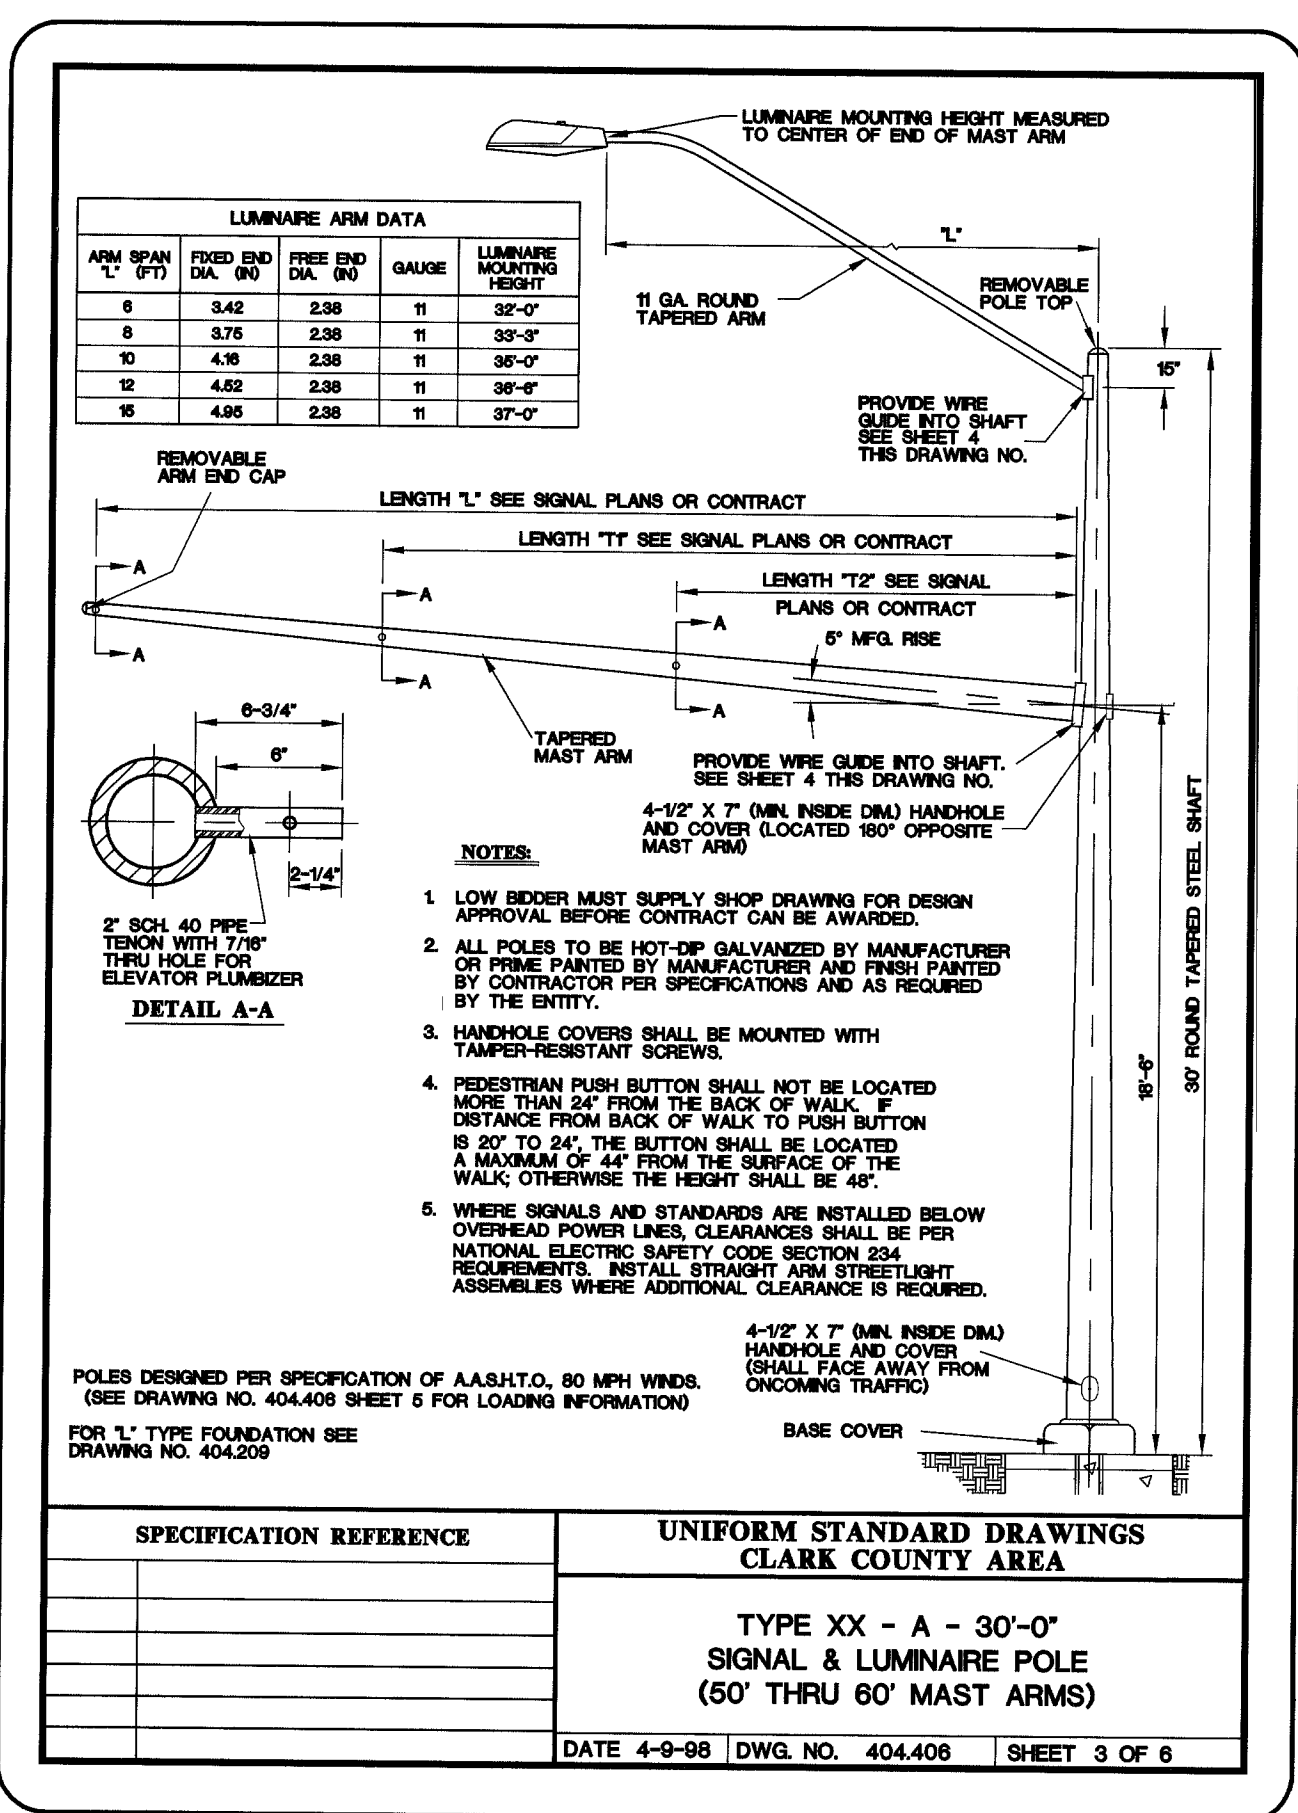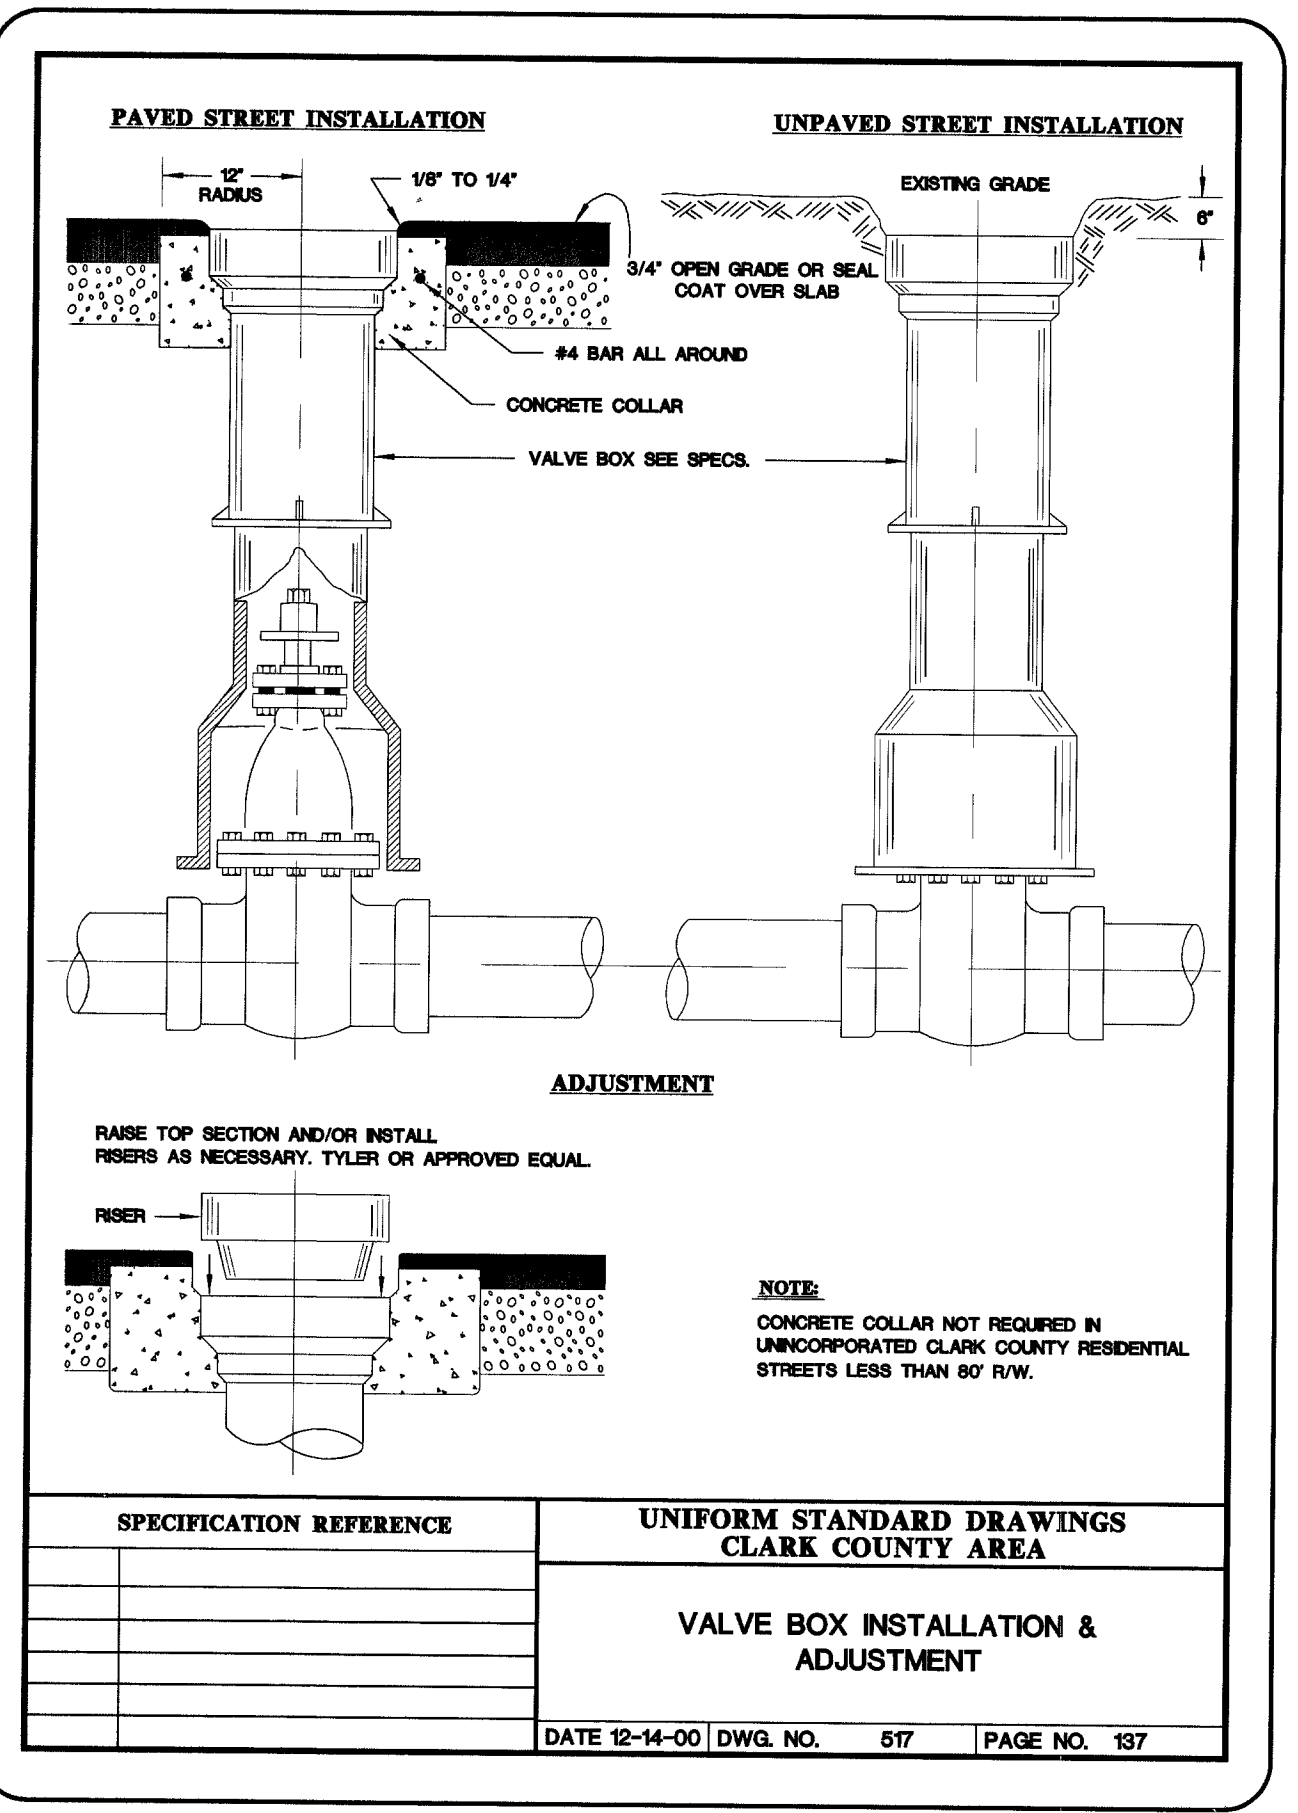

PROJ NO: A203157
DESIGN: LG/RAS
DATE: 05/28/04
SCALE: AS SHOWN
CADFILE: FS08_21

STAMP DATE: 4/7/05
EXP. DATE: 06/30/06

3320 N. Buffalo Drive
Las Vegas, NV 89129-1410
Tel 702-396-3425
Fax 702-396-3758
Web aztecus

AZTEC

CITY OF LAS VEGAS
FIRE STATION NO. 8
CONSTRUCTION DETAILS XI

SHEET
C-21
21 OF 24 SHEETS

CLV PROJ. #
630-101