




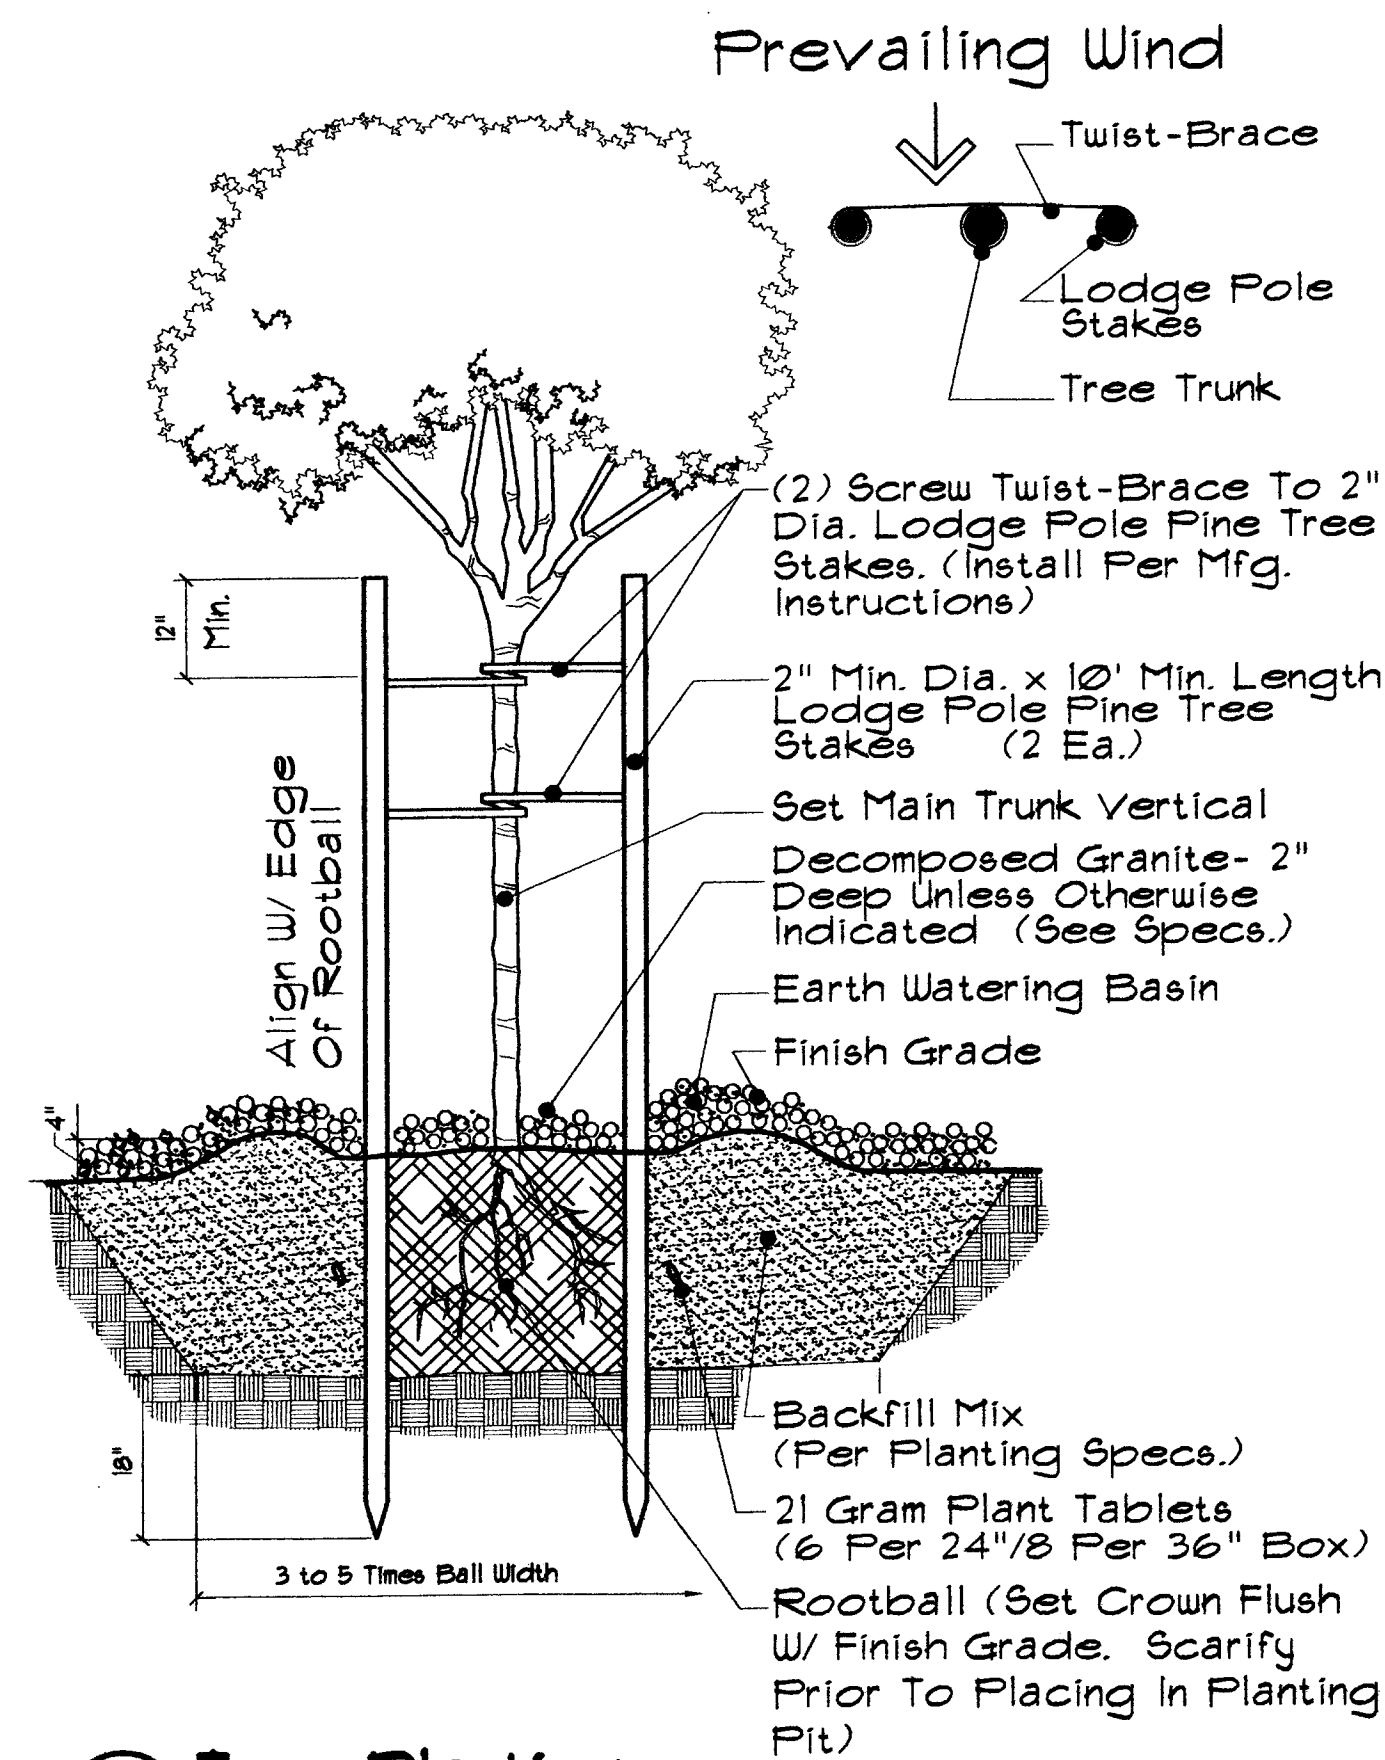

1 Tree Planting
Scale: N.T.S. 07300-02 L4-01

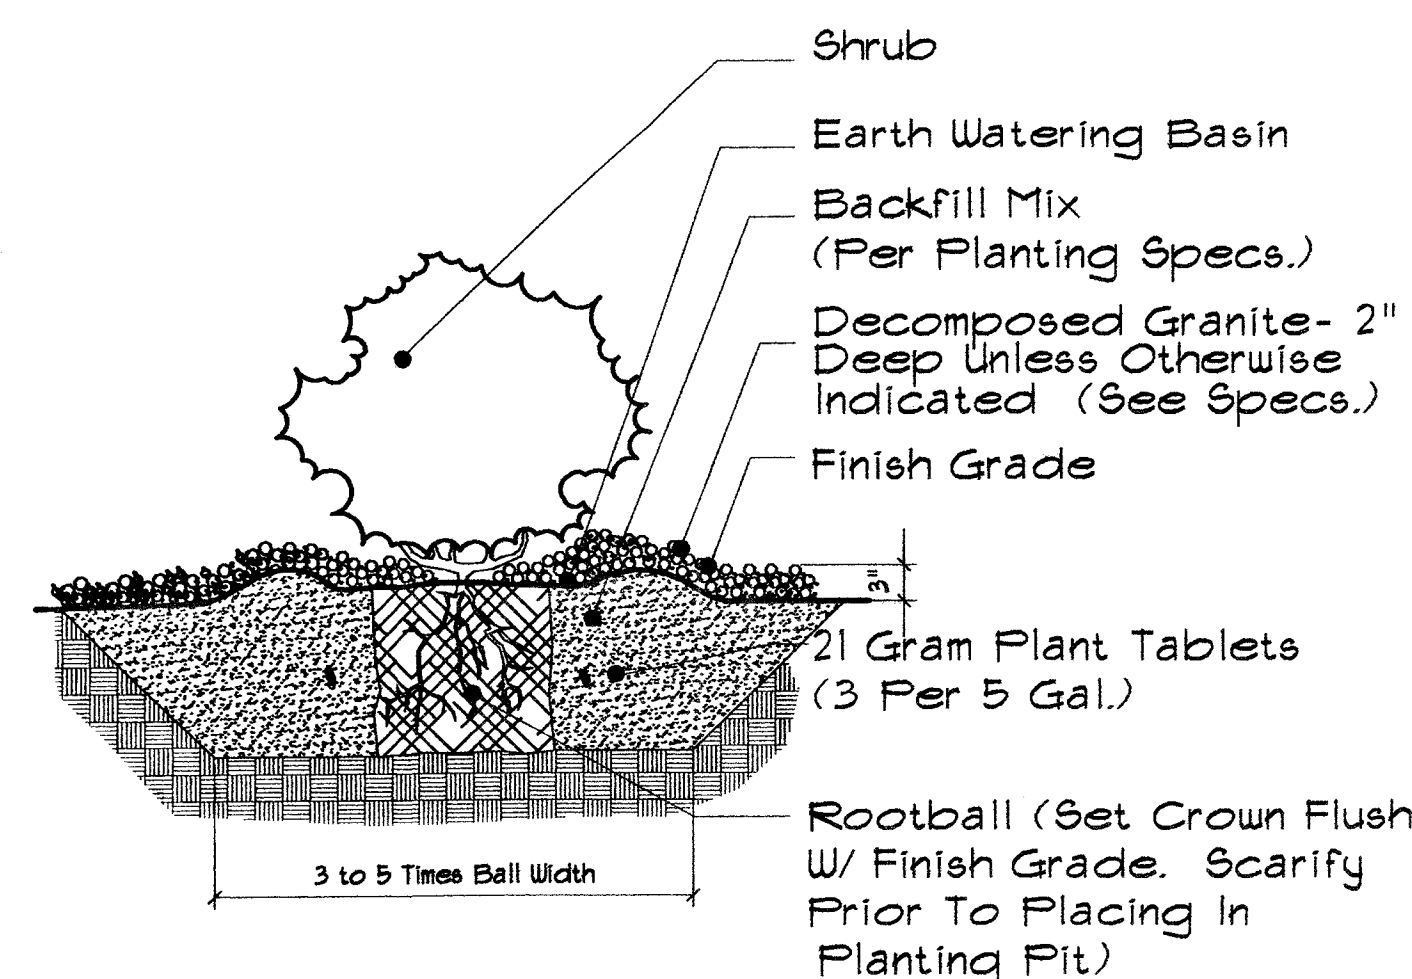


2 Shrub Planting
Scale: N.T.S. 07300-03 L4-02

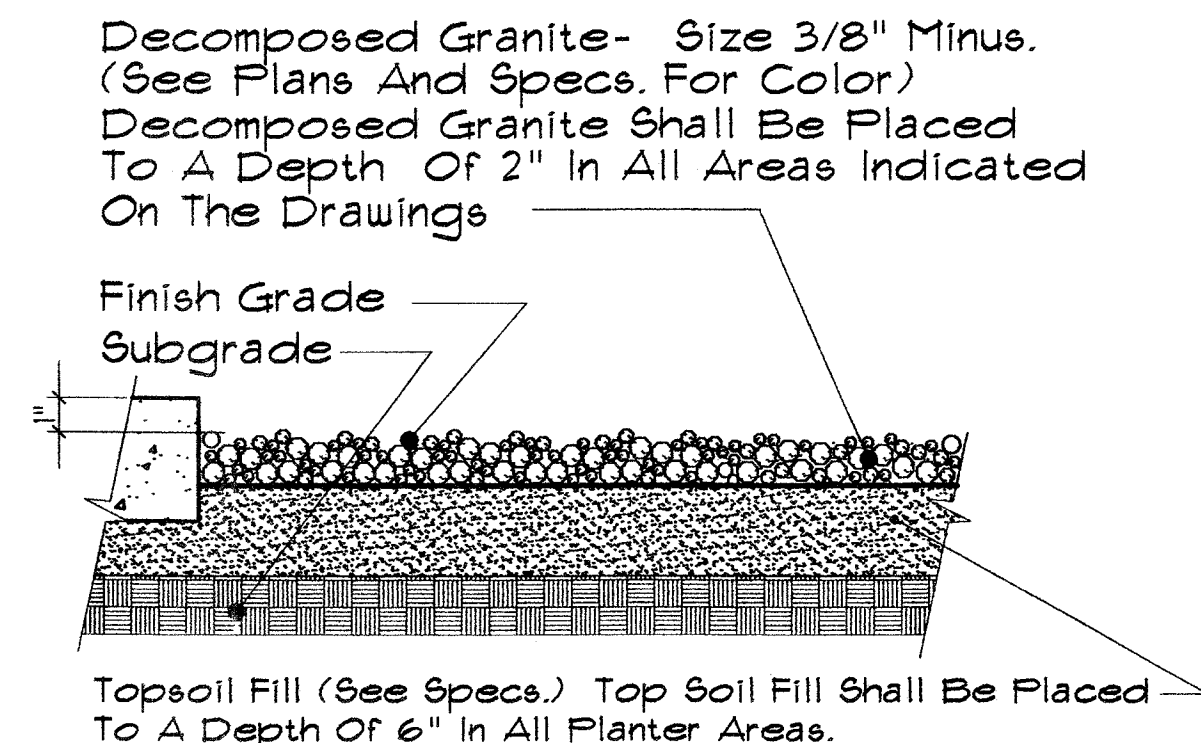


NOTE: Compact Subgrade To 80% And Apply A Preemergent Herbicide To The Soil Before Placing Granite At Required Depth. Rake Smooth, Wet To Entire Depth, Roll With A 150lb Roller, Then Lightly Scarify Surface With A Leaf Rake. Keep Top Of Granite 1" Below Adjacent Walks, Curbs Or Other Hard Surfaces.

3 Topsoil / Decomposed Granite
Scale: N.T.S. 07300-04 L4-03

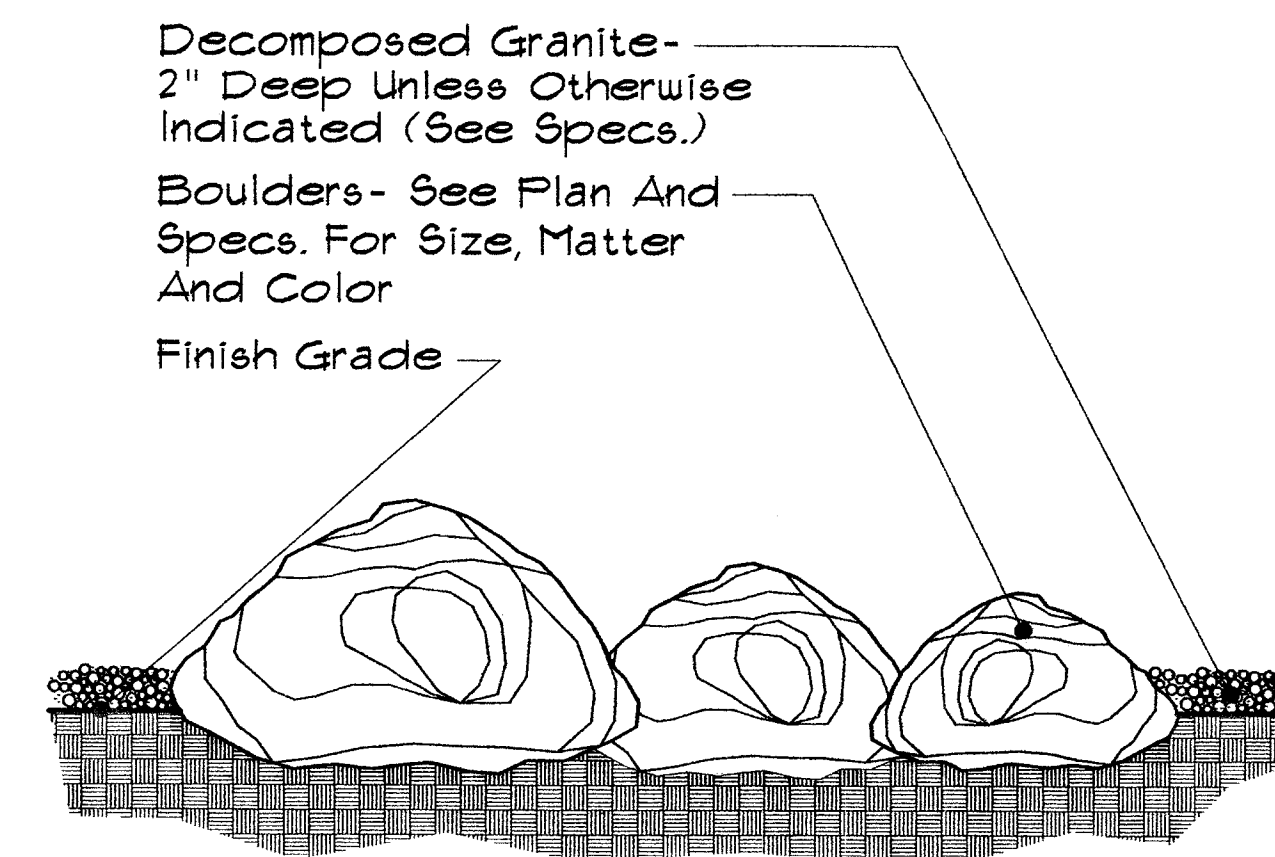


NOTE: Place Boulder Such That 1/3 Of The Mass Of Each Boulder Is Below Finish Grade.

4 Boulder
Scale: N.T.S. 07300-01 L4-04

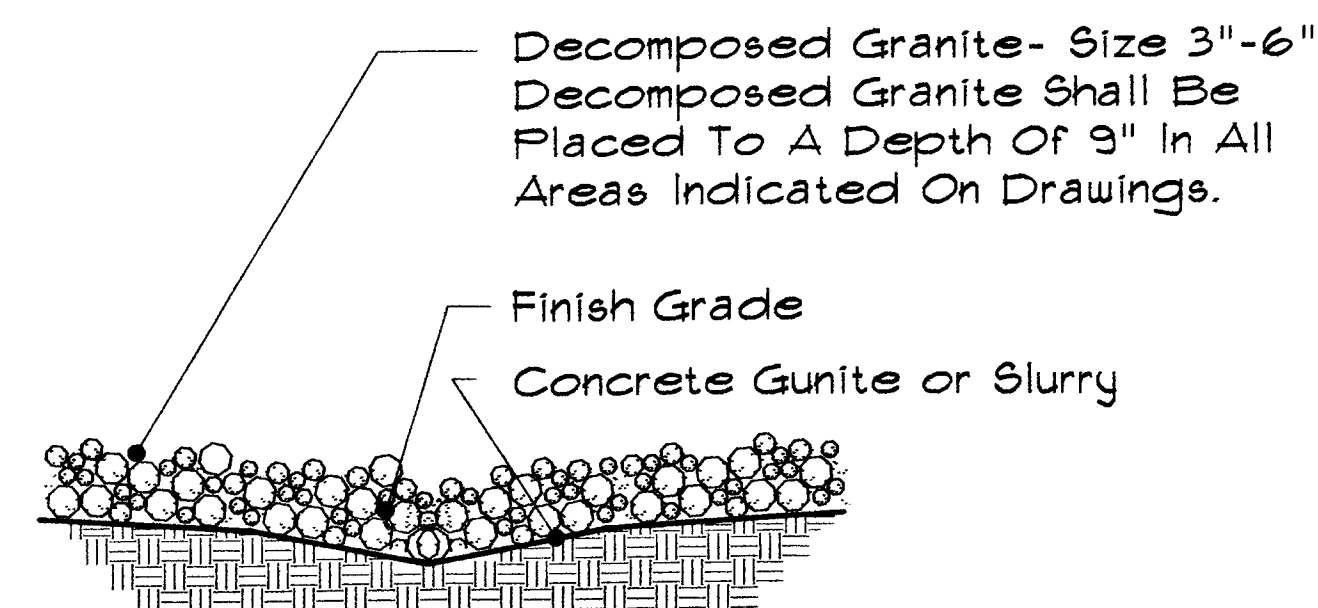


NOTE: Compact Subgrade To 85% And Apply A Preemergent Herbicide To The Soil Before Placing Decomposed Granite At Required Depth. Keep Top Of Decomposed Granite 1" Below Adjacent Walks, Curbs Or Other Hard Surfaces. Decomposed Granite Shall Be Installed In Conc Gunitite or Slurry so Materials Will Not Be Displaced.

5 3" - 6" Decomposed Granite
Scale: N.T.S. 07300-01 L4-05

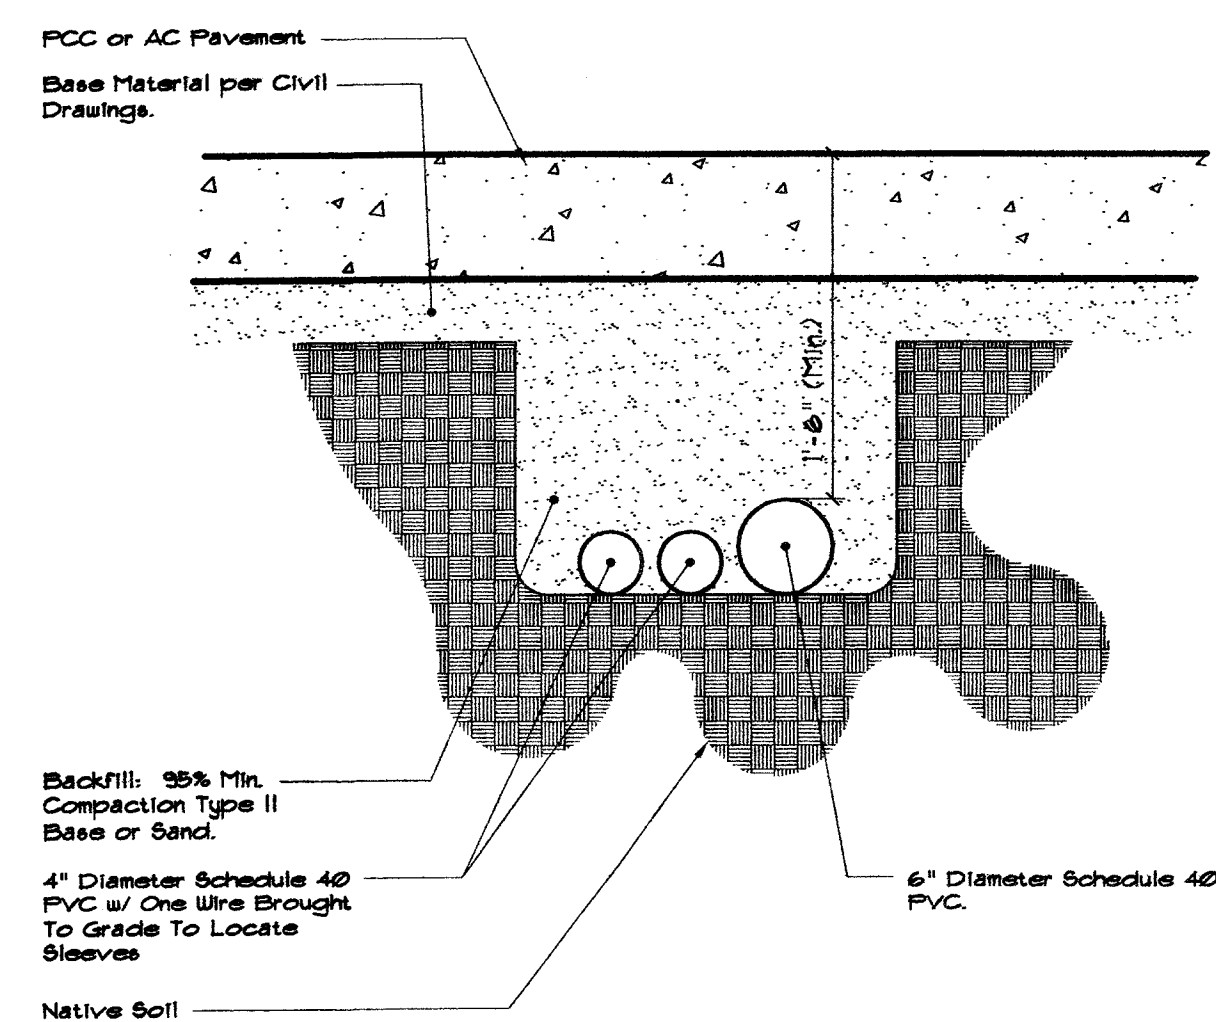

6 Irrigation Sleeve Section @ Drives
Scale: 1/2"=1'-0" L4-06

105726

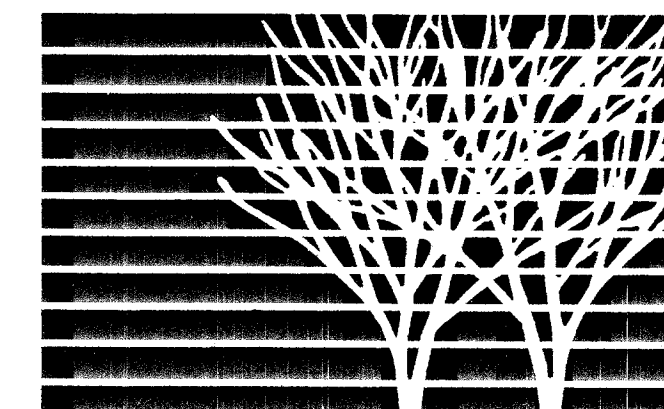

Avoid cutting underground utility lines. It's costly.
Call before you Dig.
1-800-227-2600


244f23



DEPARTMENT OF PUBLIC WORKS

CITY OF LAS VEGAS, NEVADA
FIRE STATION #48
Planting Details

REVISIONS	

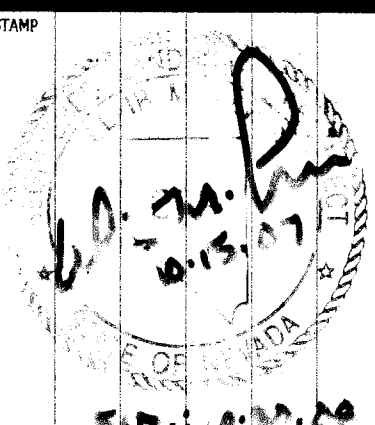

OWNER: CITY OF LAS VEGAS DEPARTMENT OF PUBLIC WORKS ARCHITECTURAL SERVICES	
ARCHITECT OF RECORD SAMUEL D. TOLMAN, AIA, NCARB 400 EAST STEWART AVENUE LAS VEGAS, NEVADA 89101 PHONE: (702) 229-6535 FAX: (702) 382-3232 TDD: (702) 386-9108	
DRAWN	CLEWIS
FILE	1048-L4
DATE	1/21/01
SCALE	As noted
BID NO	061534113
CITY DWG NO	630-104
SHT NO	

L4

DRAWINGS AS INSTRUMENTS OF SERVICE ARE THE PROPERTY OF THE DESIGN PROFESSIONAL. WHOSE STAMP OR CERTIFICATION APPEARS ON THE DRAWING AND SPECIFICATIONS MAY NOT BE REPRODUCED OR USED IN ANY MANNER WITHOUT WRITTEN CONSENT. A SEPARATE INSTRUMENT OF SERVICE SHALL BE OBTAINED FOR EACH PROJECT. ANY REUSE OF ANY PART OF THIS PROJECT IS PROHIBITED.