



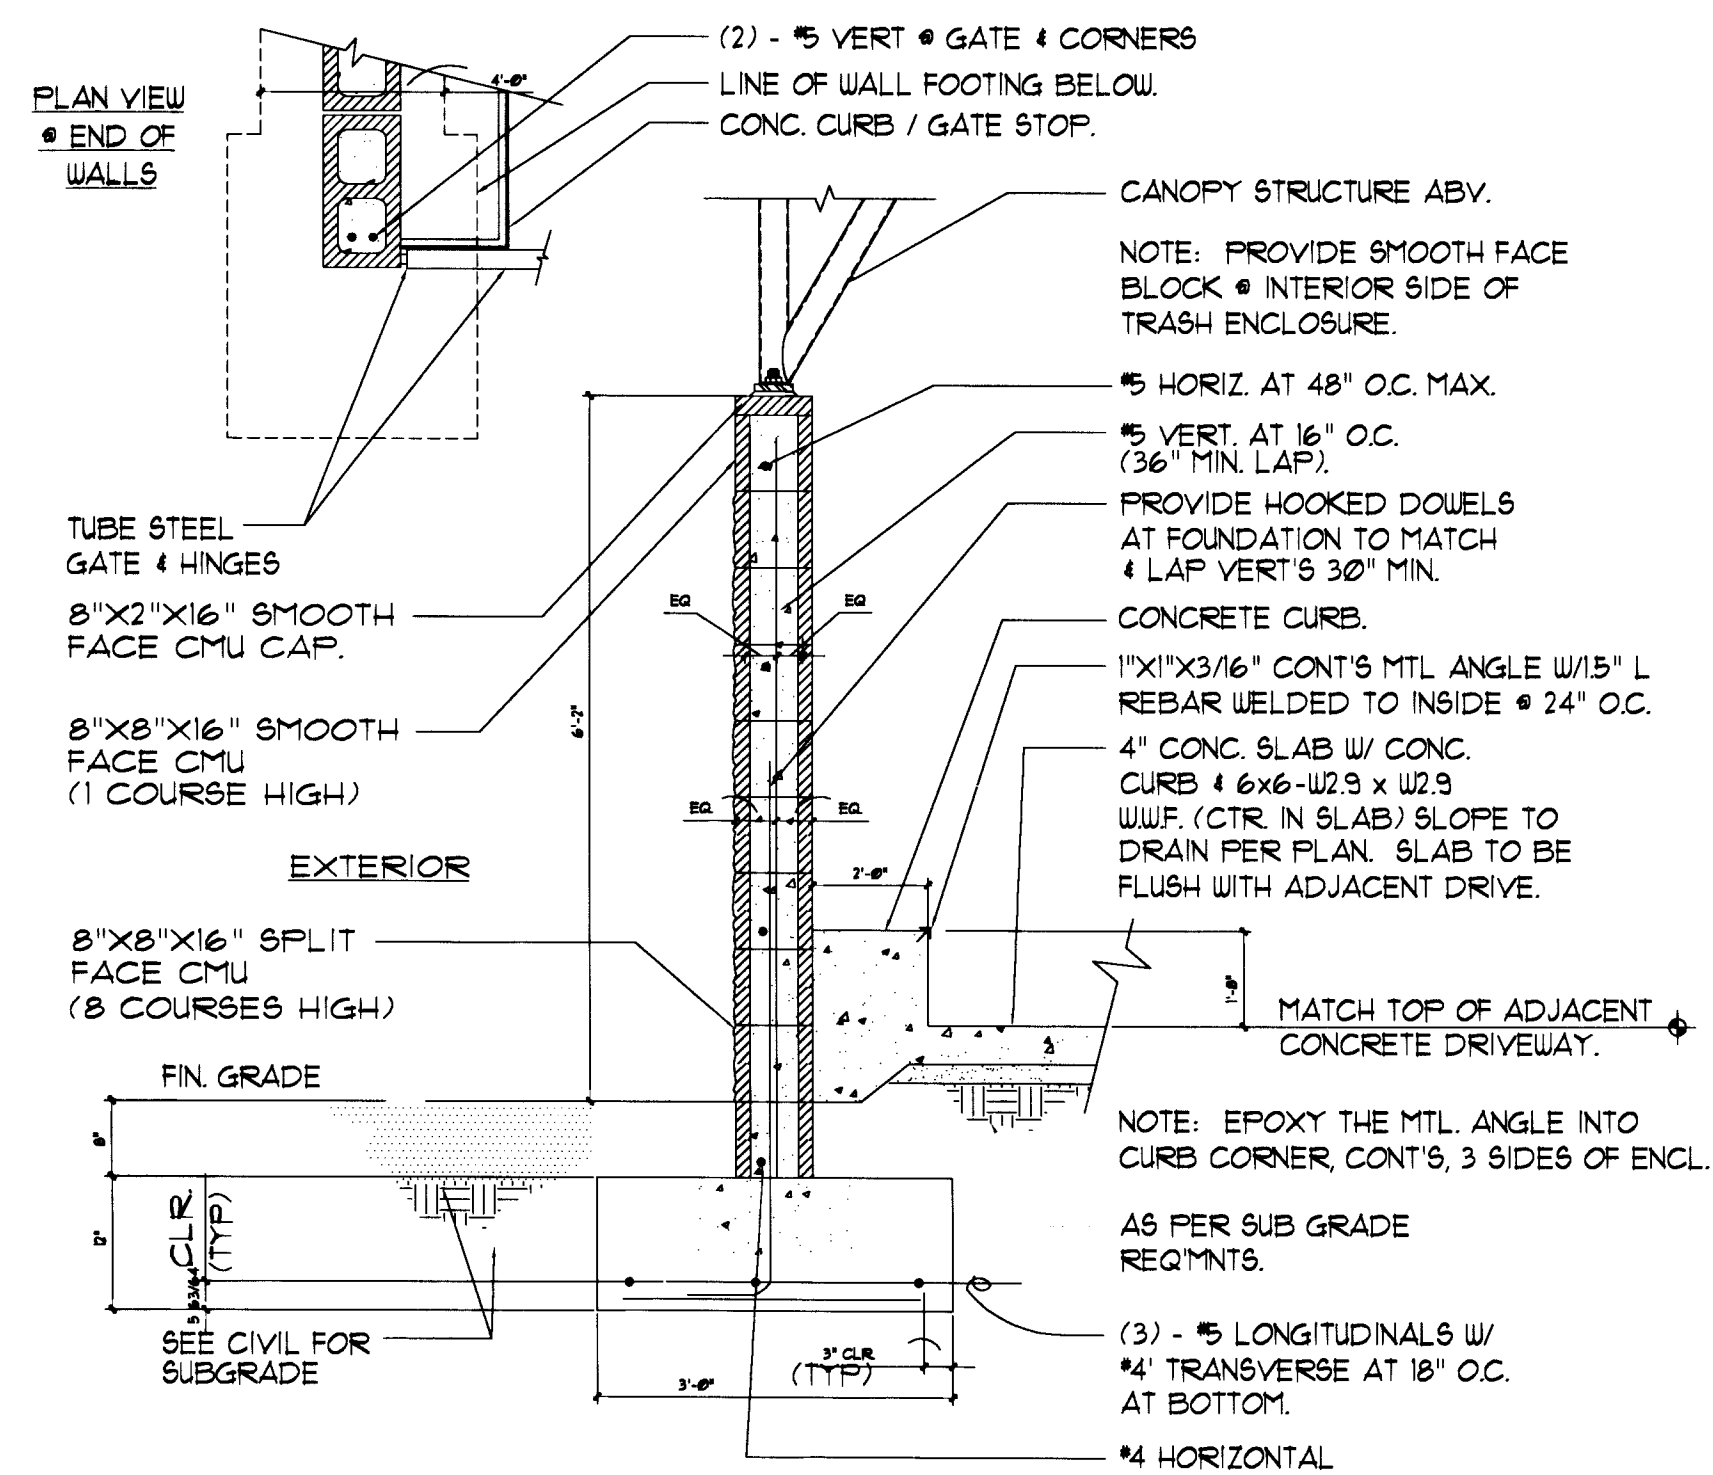


TRASH ENCLOSURE WALL
NTS

D
C21

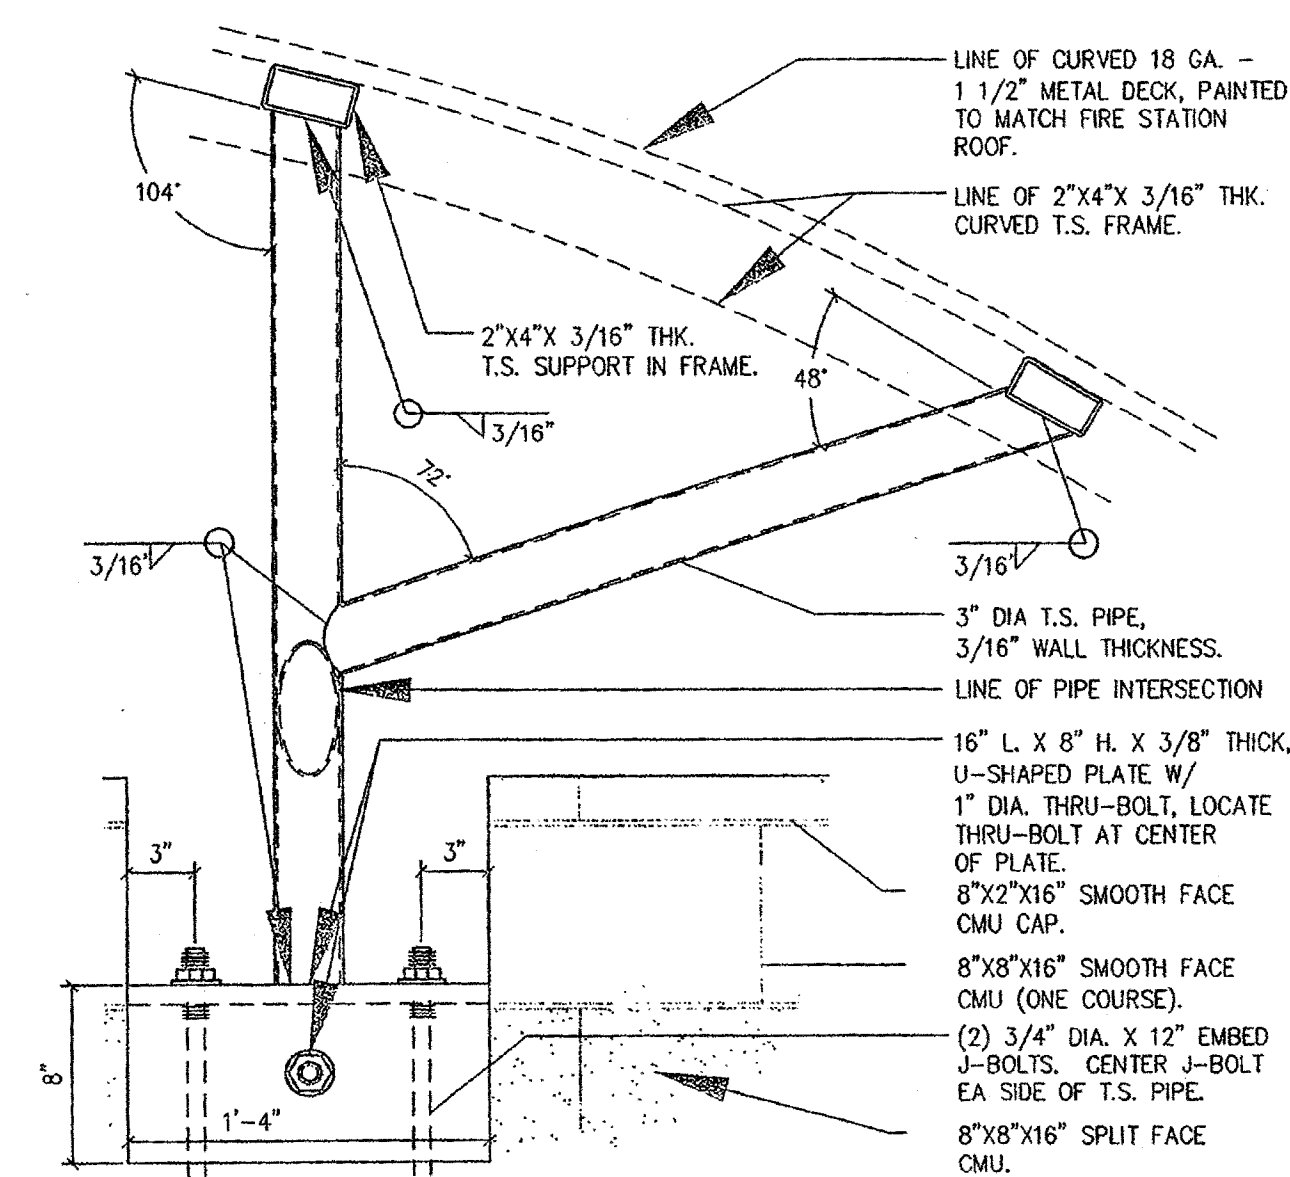


CANOPY ATTACHMENT DETAIL F
NTS

F
C21

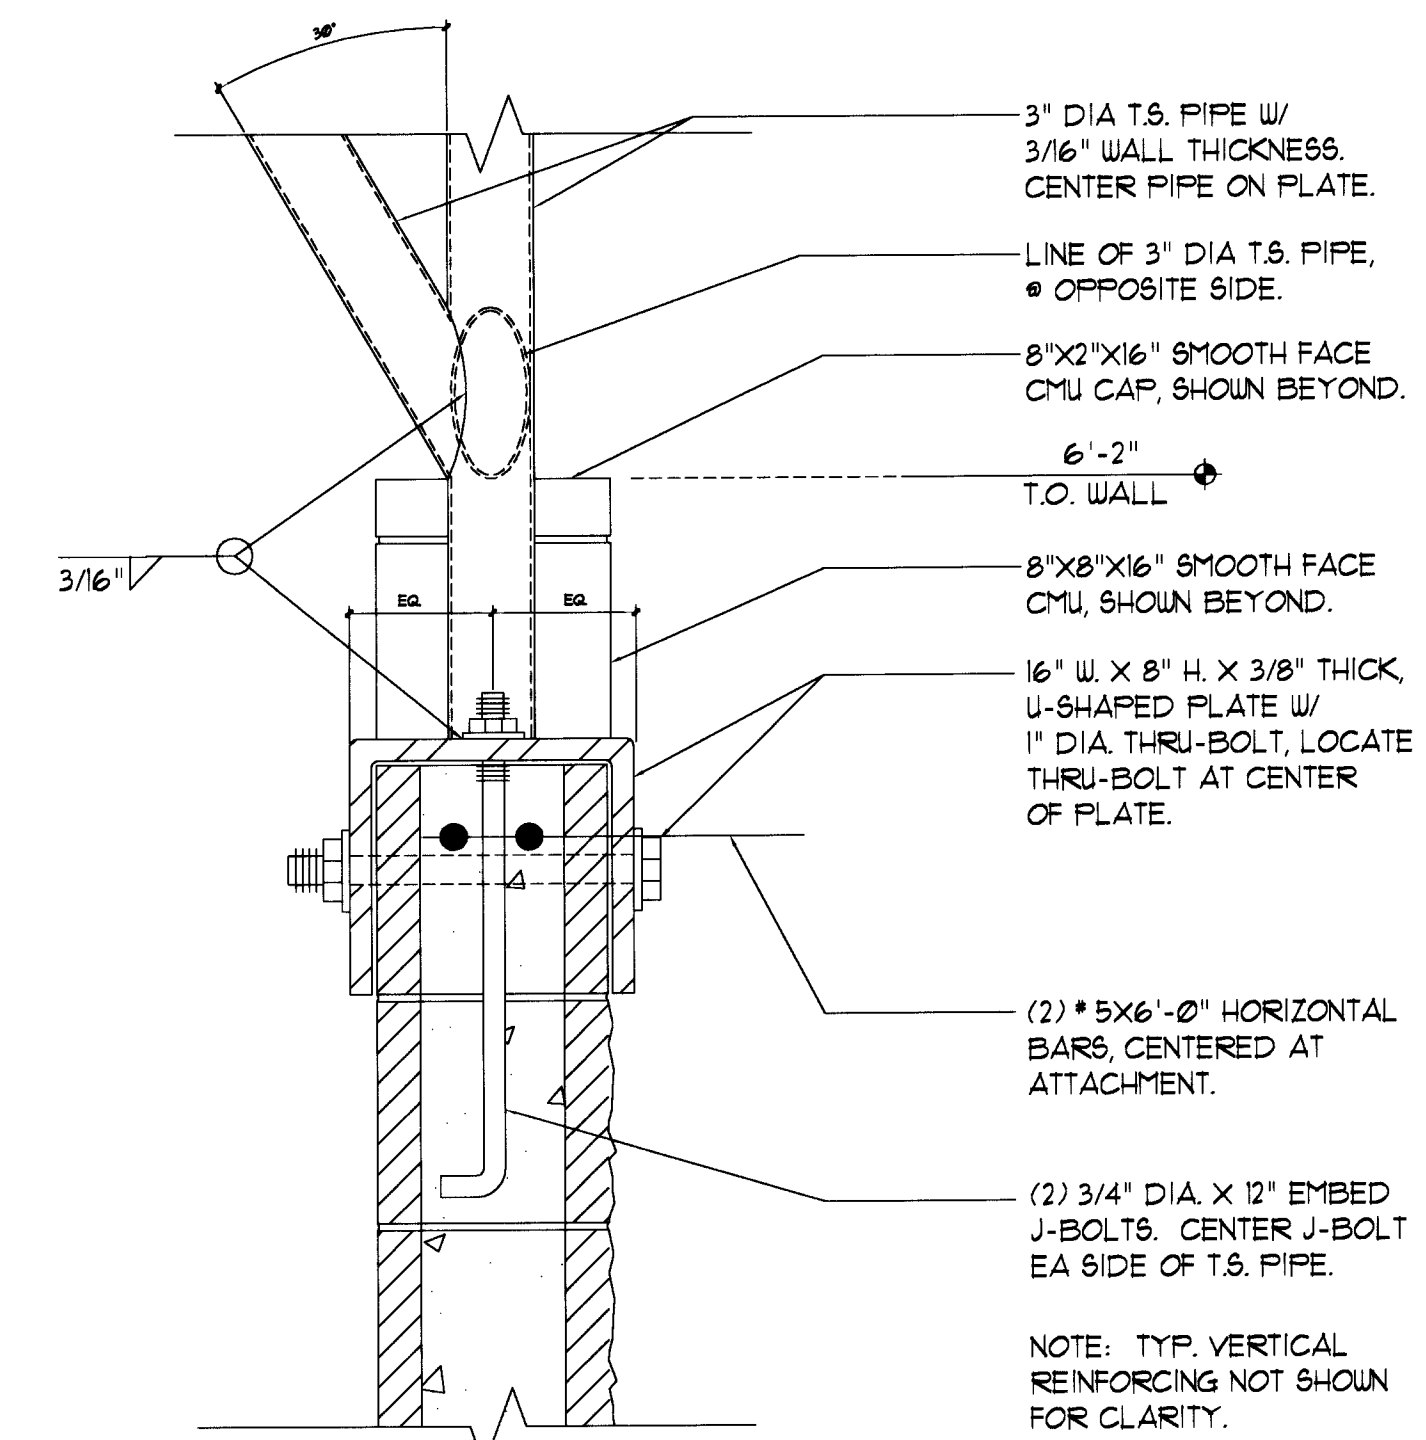


CANOPY ATTACHMENT DETAIL A
NTS

A
C21

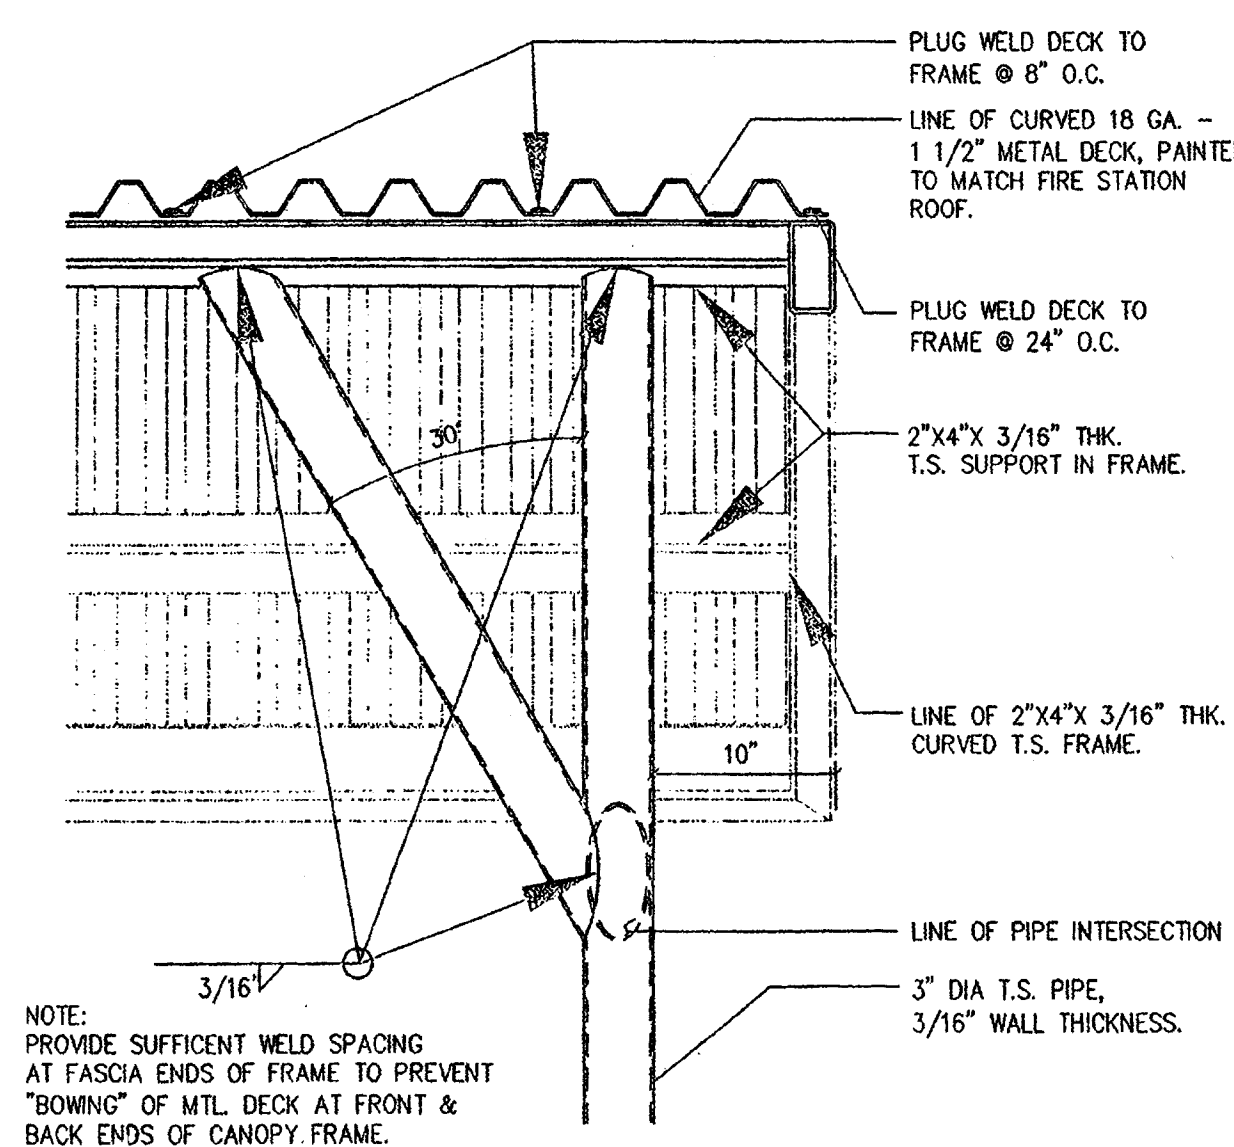


CANOPY ATTACHMENT DETAIL E
NTS

E
C21

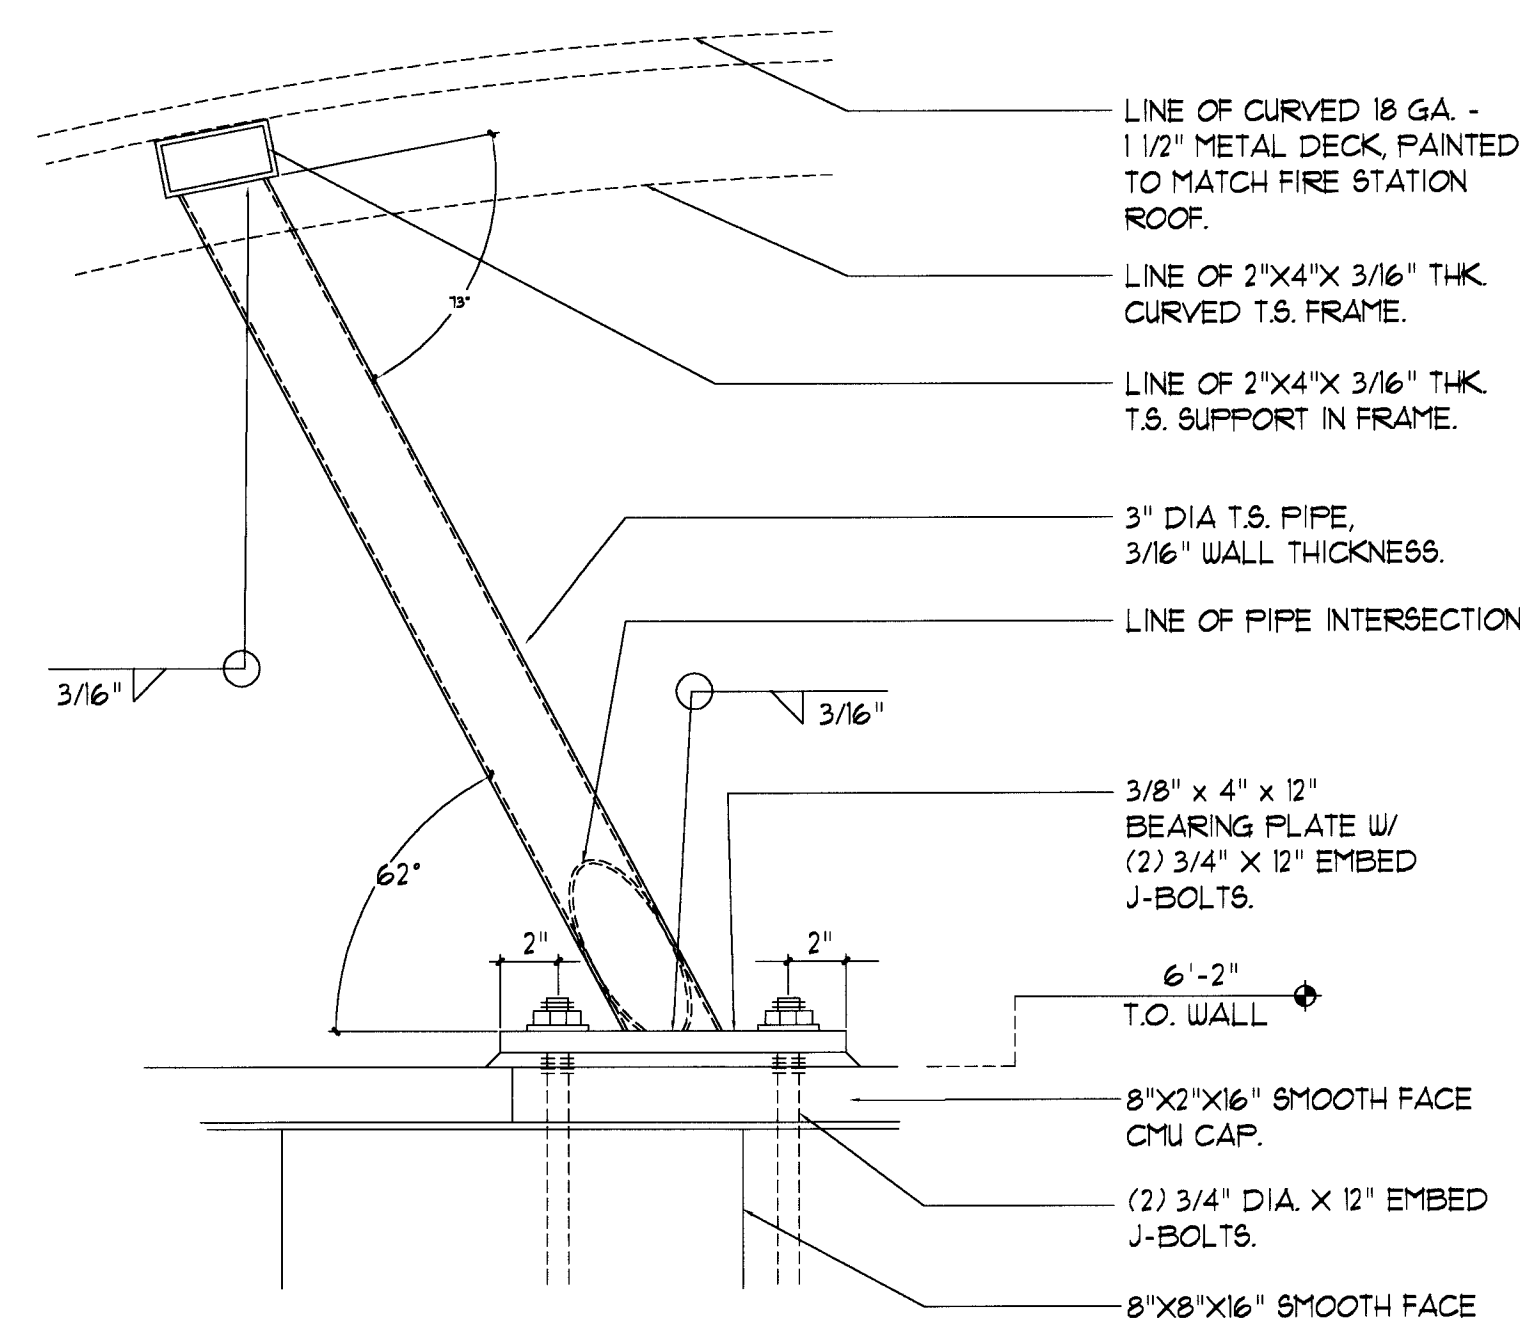

CANOPY ATTACHMENT DETAIL C
NTS

C
C21

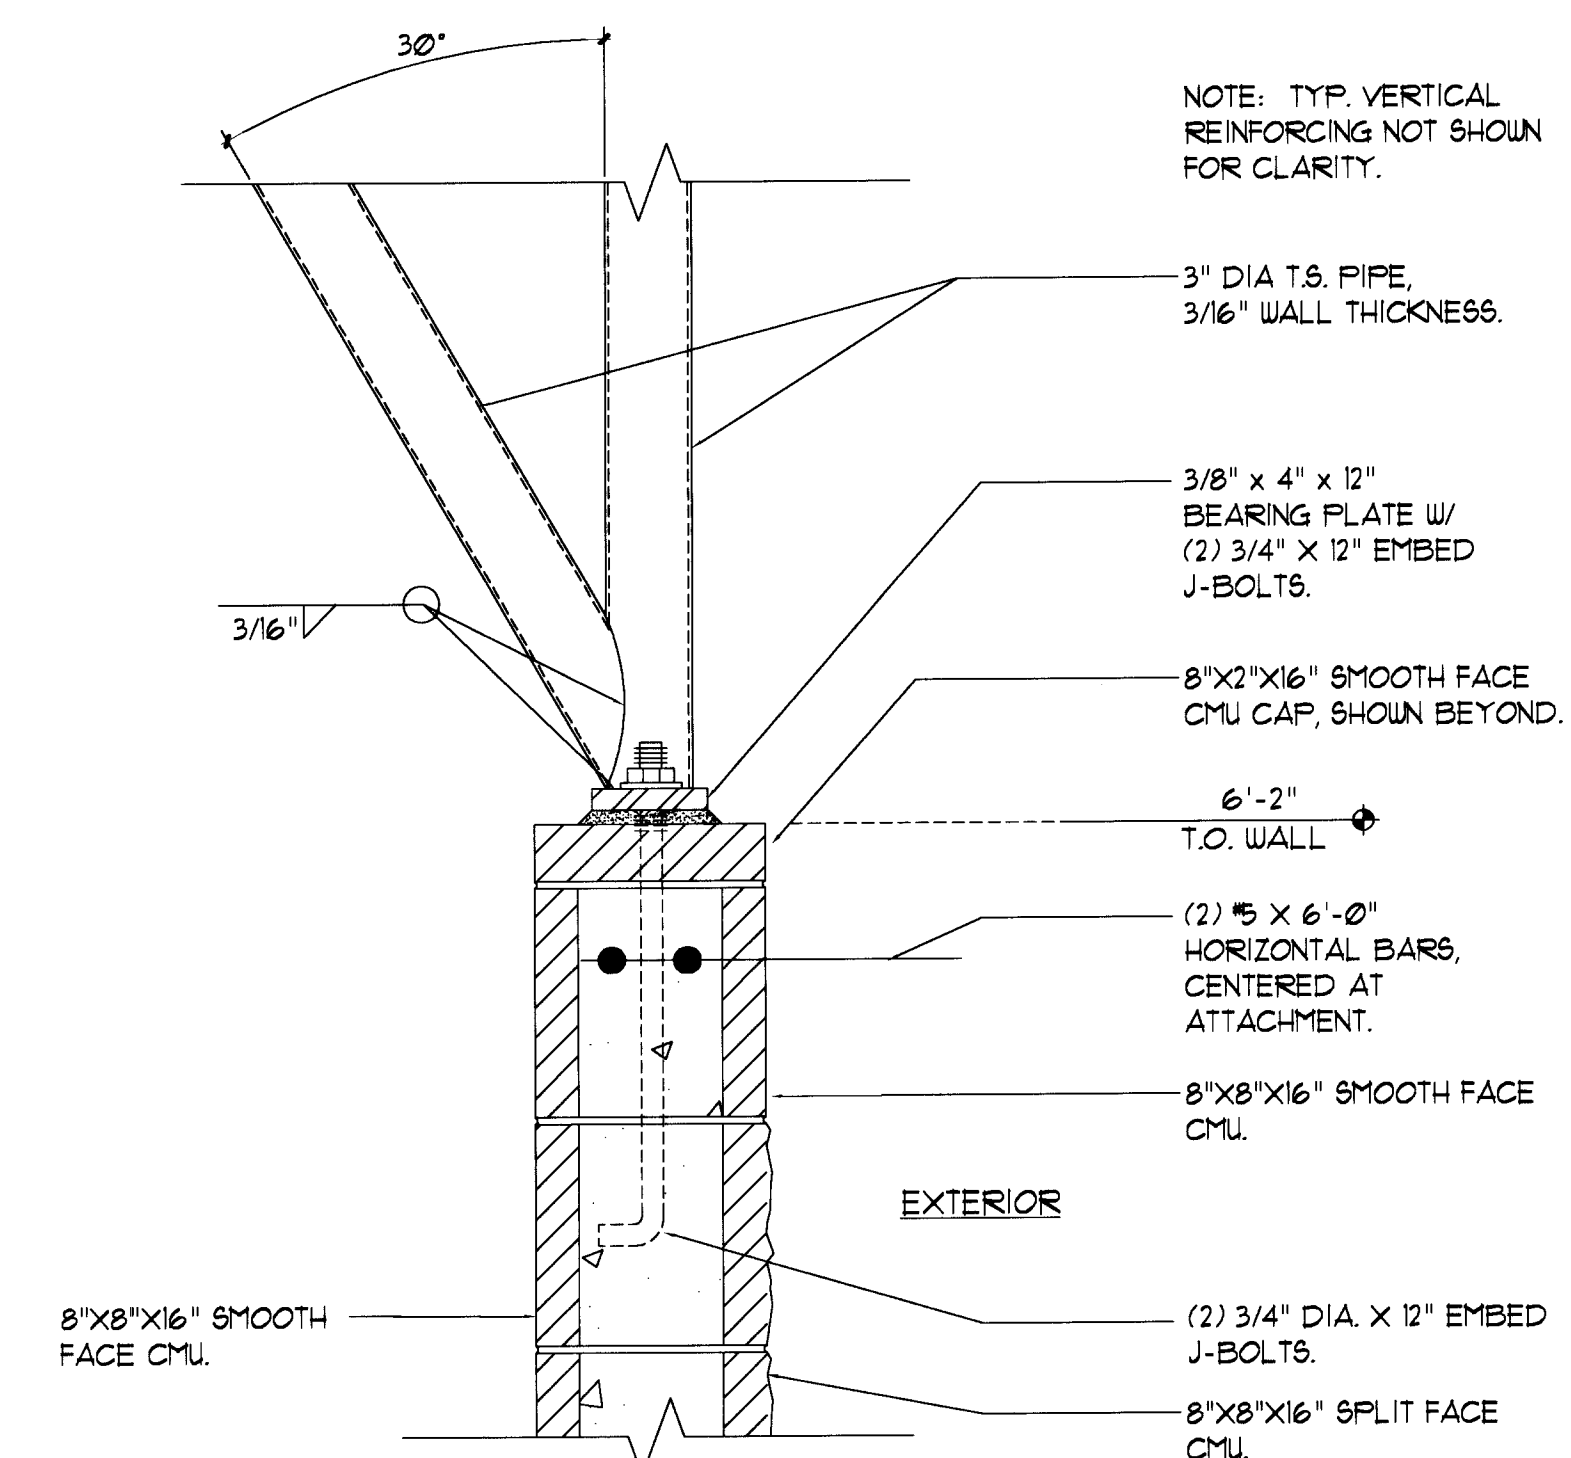

CANOPY ATTACHMENT DETAIL B
NTS

B
C21

PROJ. NO:	2193.00	DESIGN:	JL
PLOT DATE:	10/12/07	SCALE:	AS SHOWN
PROFESSIONAL ENGINEER - STATE OF NEVADA THOMAS D. MILLER EXP. 12-31-07 CIVIL NO. 15776			
STAMP DATE: 10/12/07			
CITY OF LAS VEGAS FIRE STATION NO. 48 TRASH ENCLOSURE DETAILS II			
2101 S. JONES BLVD SUITE 120 LAS VEGAS, NV 89146 PHONE (702) 248-8000 FAX (702) 248-8070			
SHEET C-21 21 OF 26 SHTS CLV DWG. NO.			