
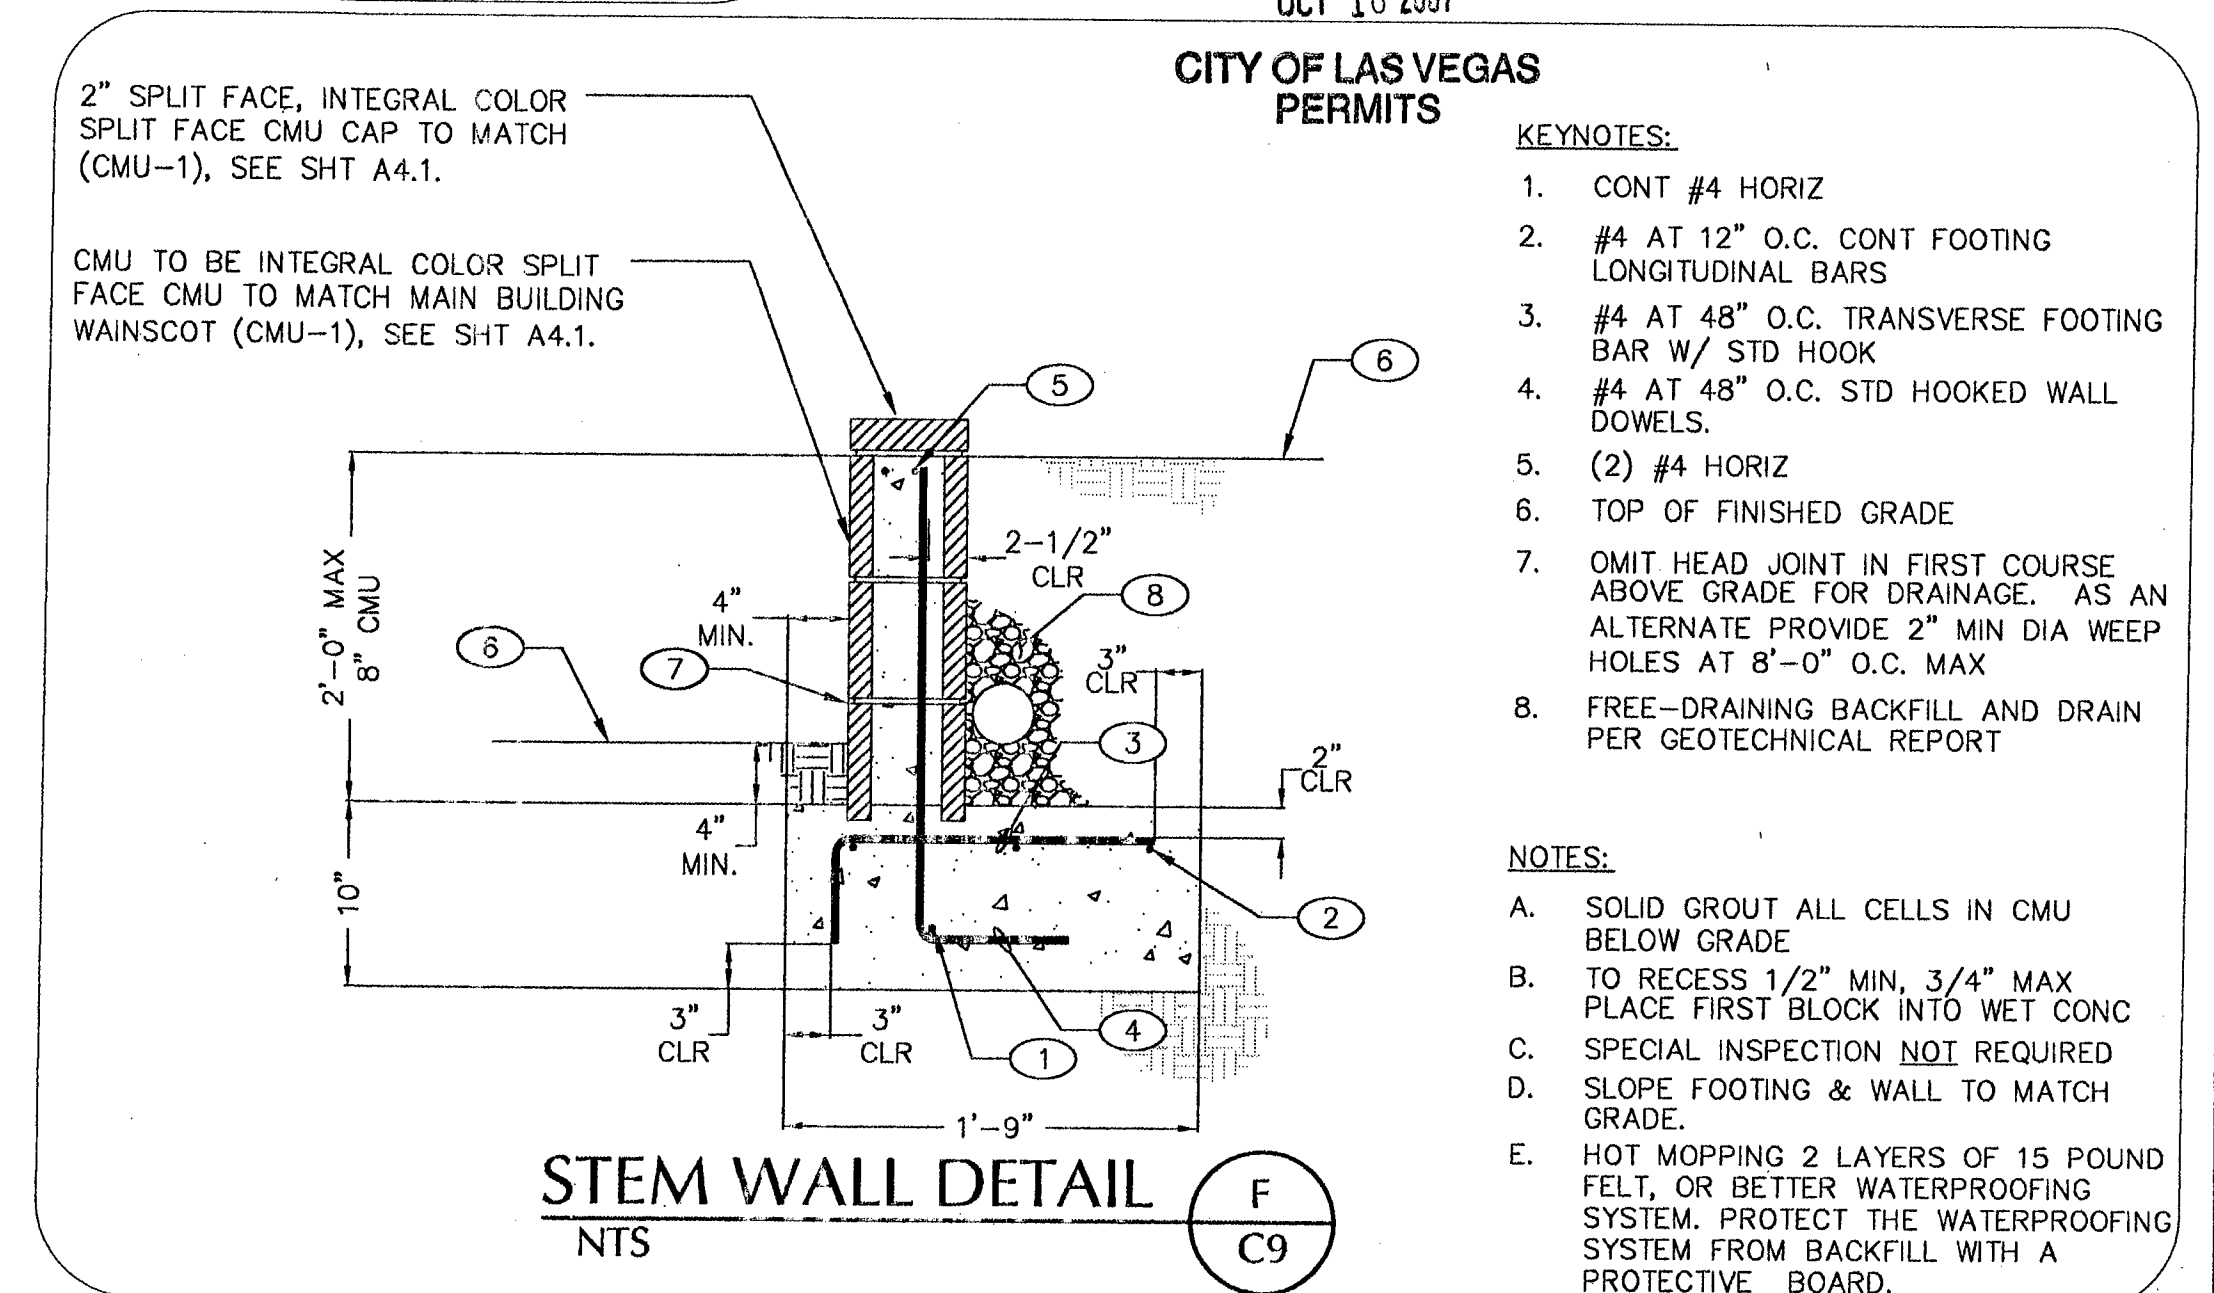
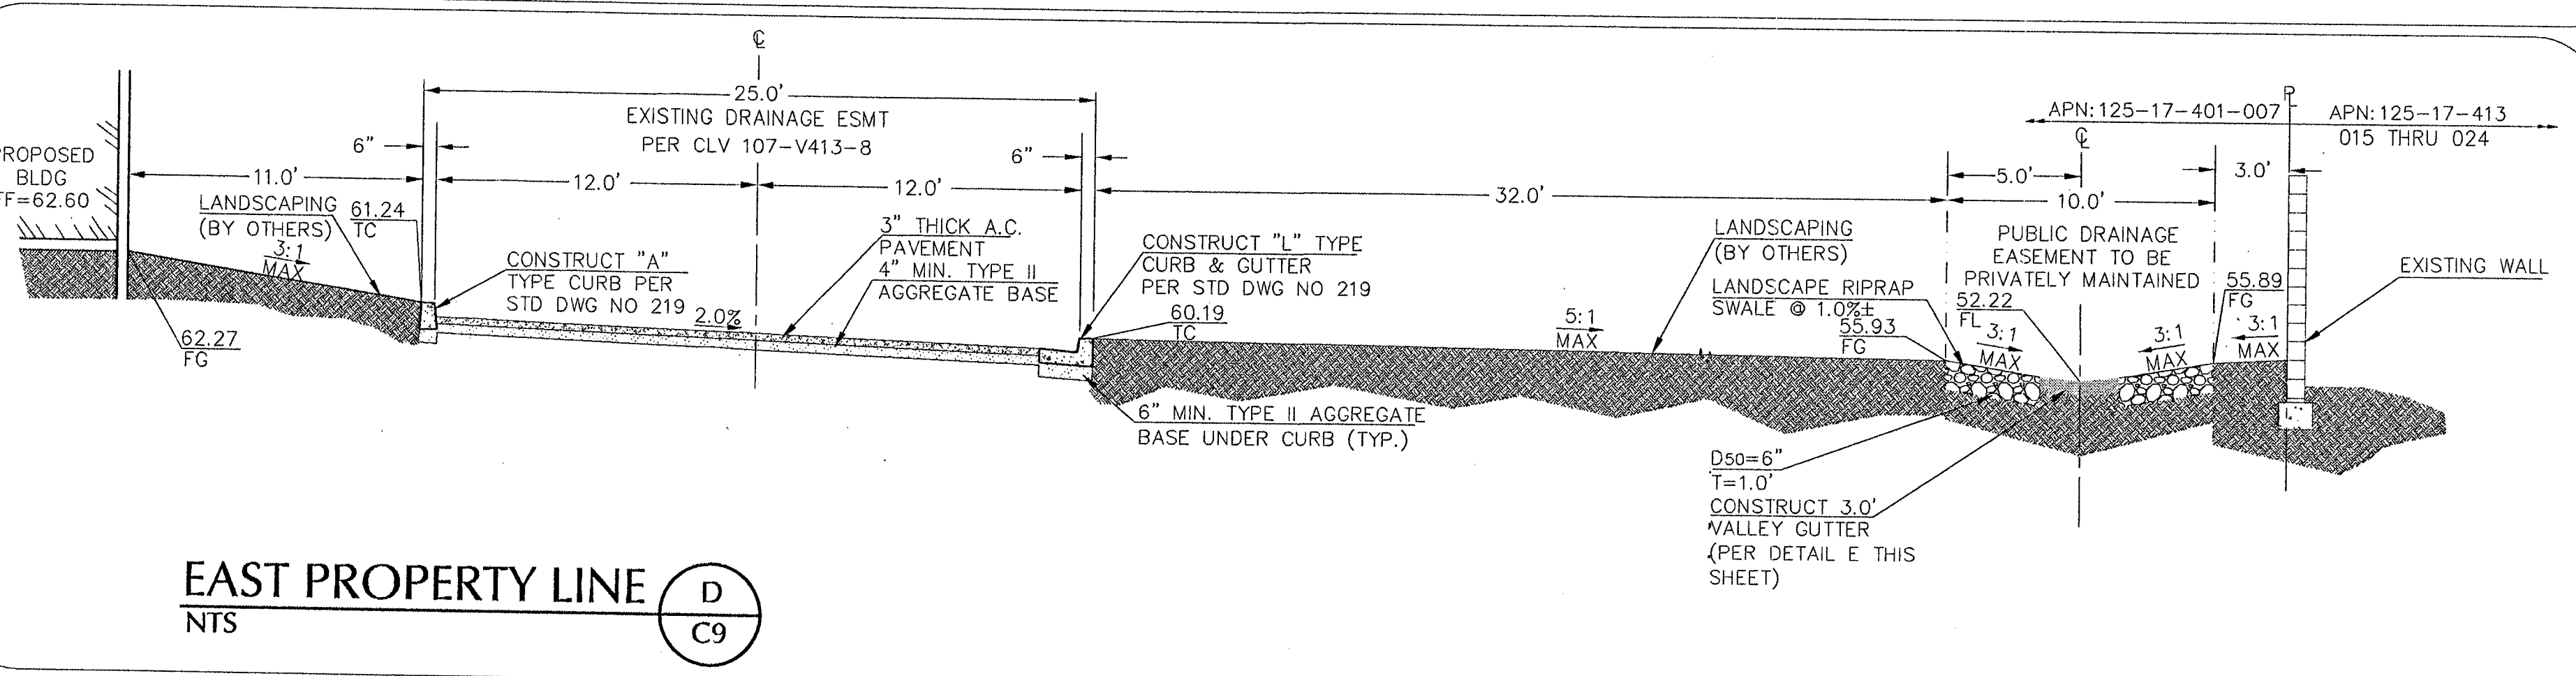
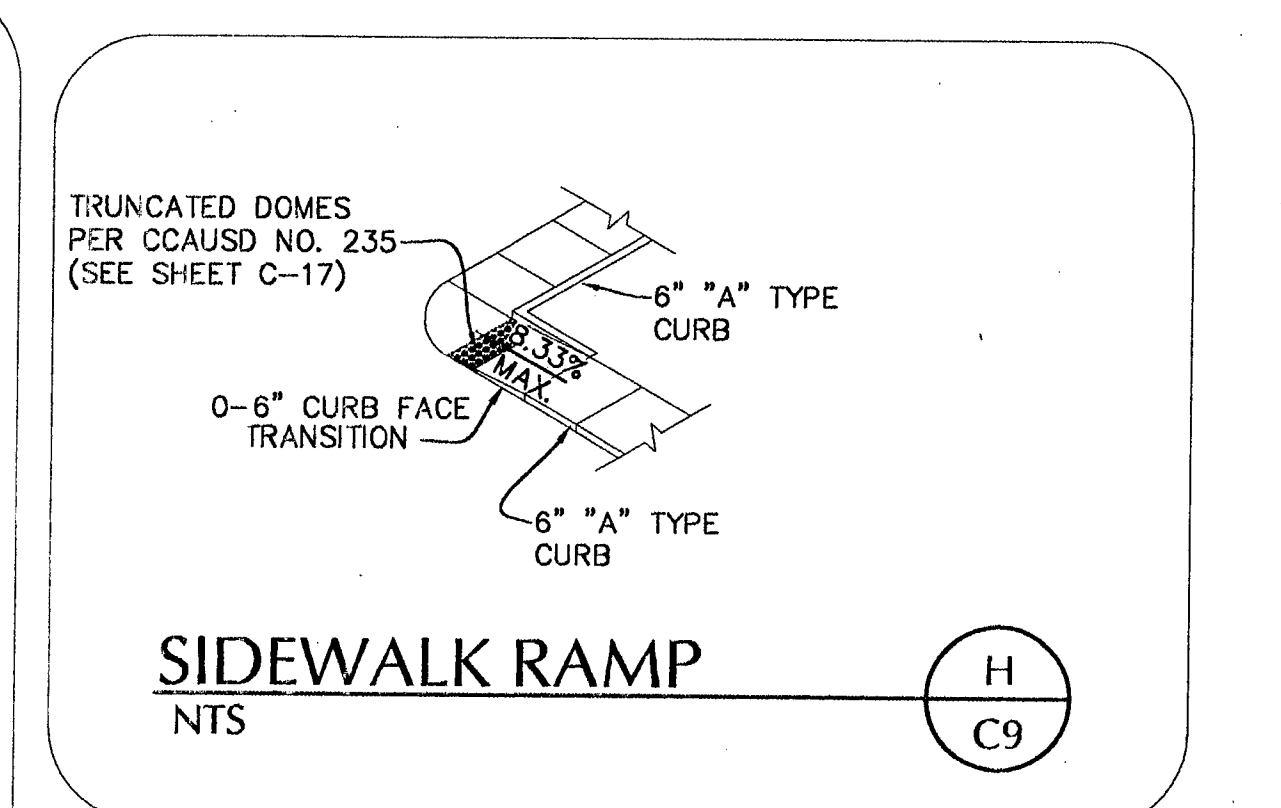
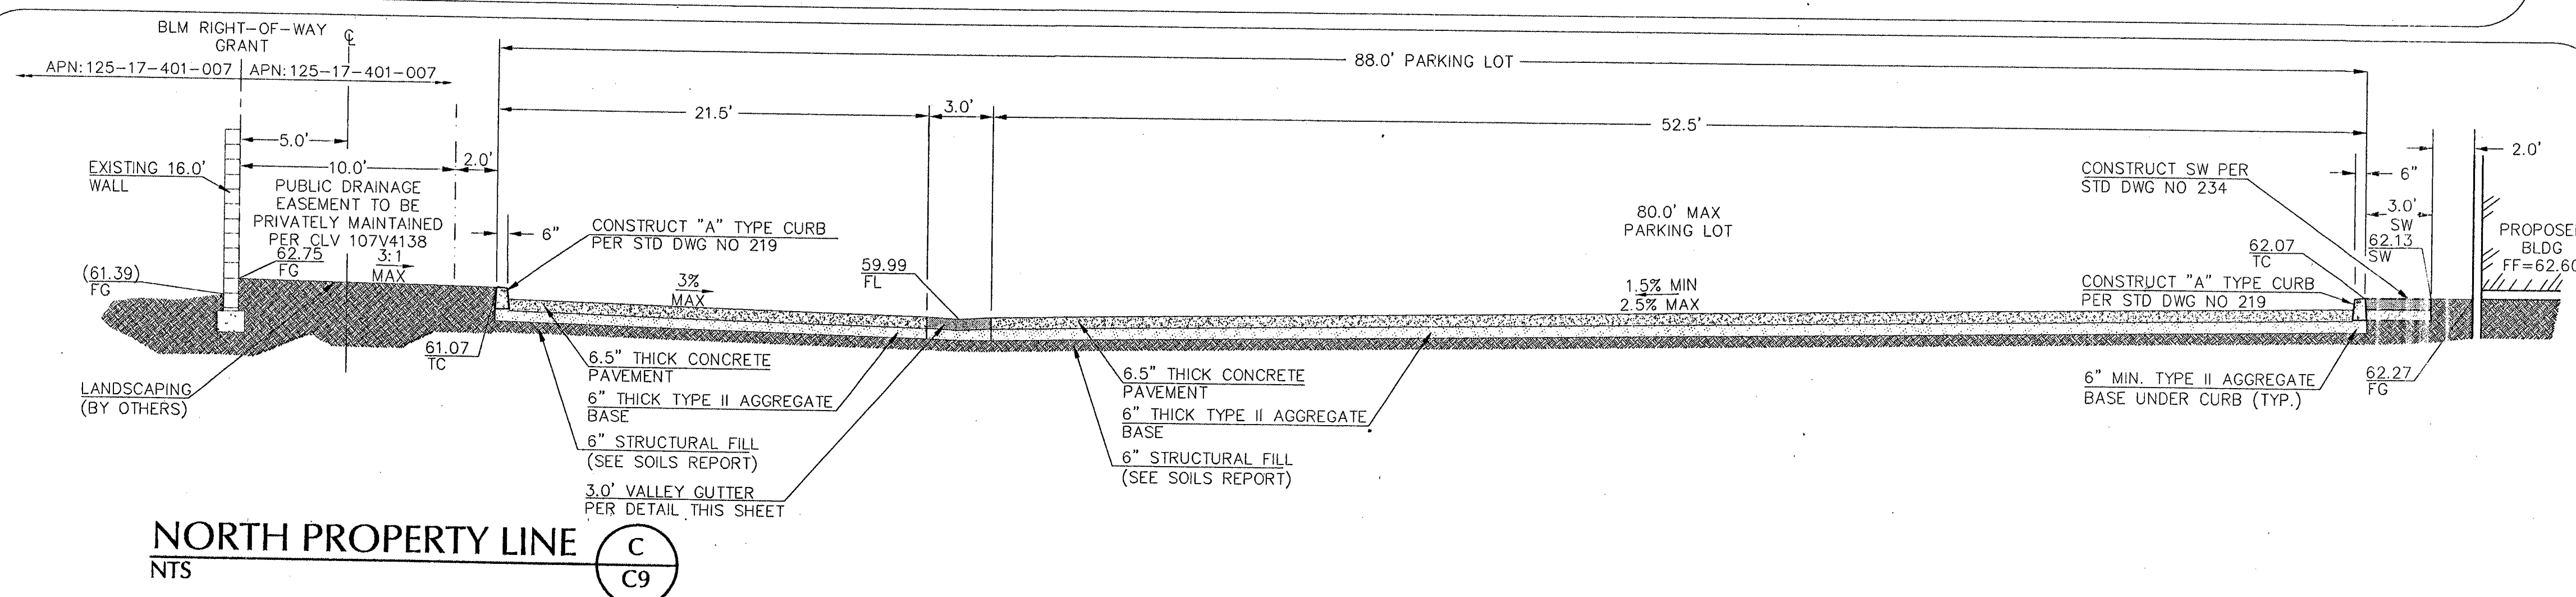
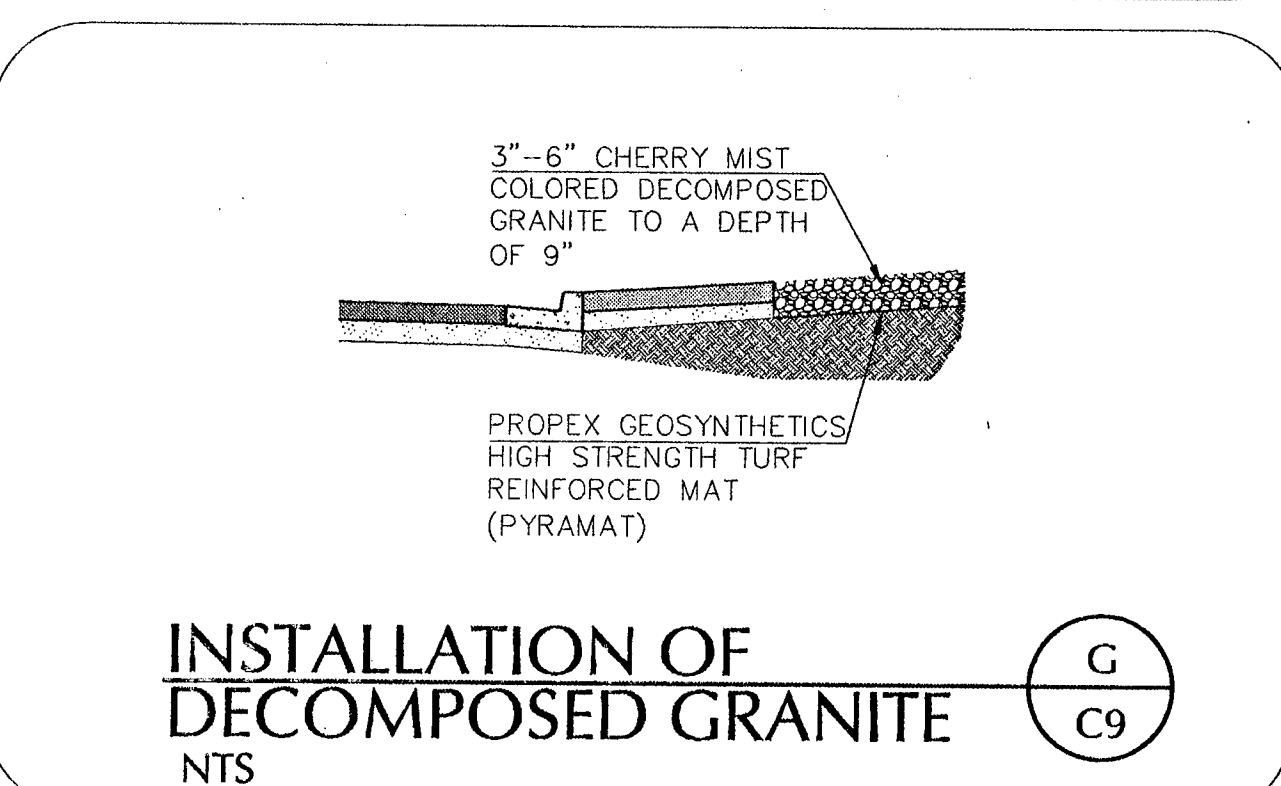
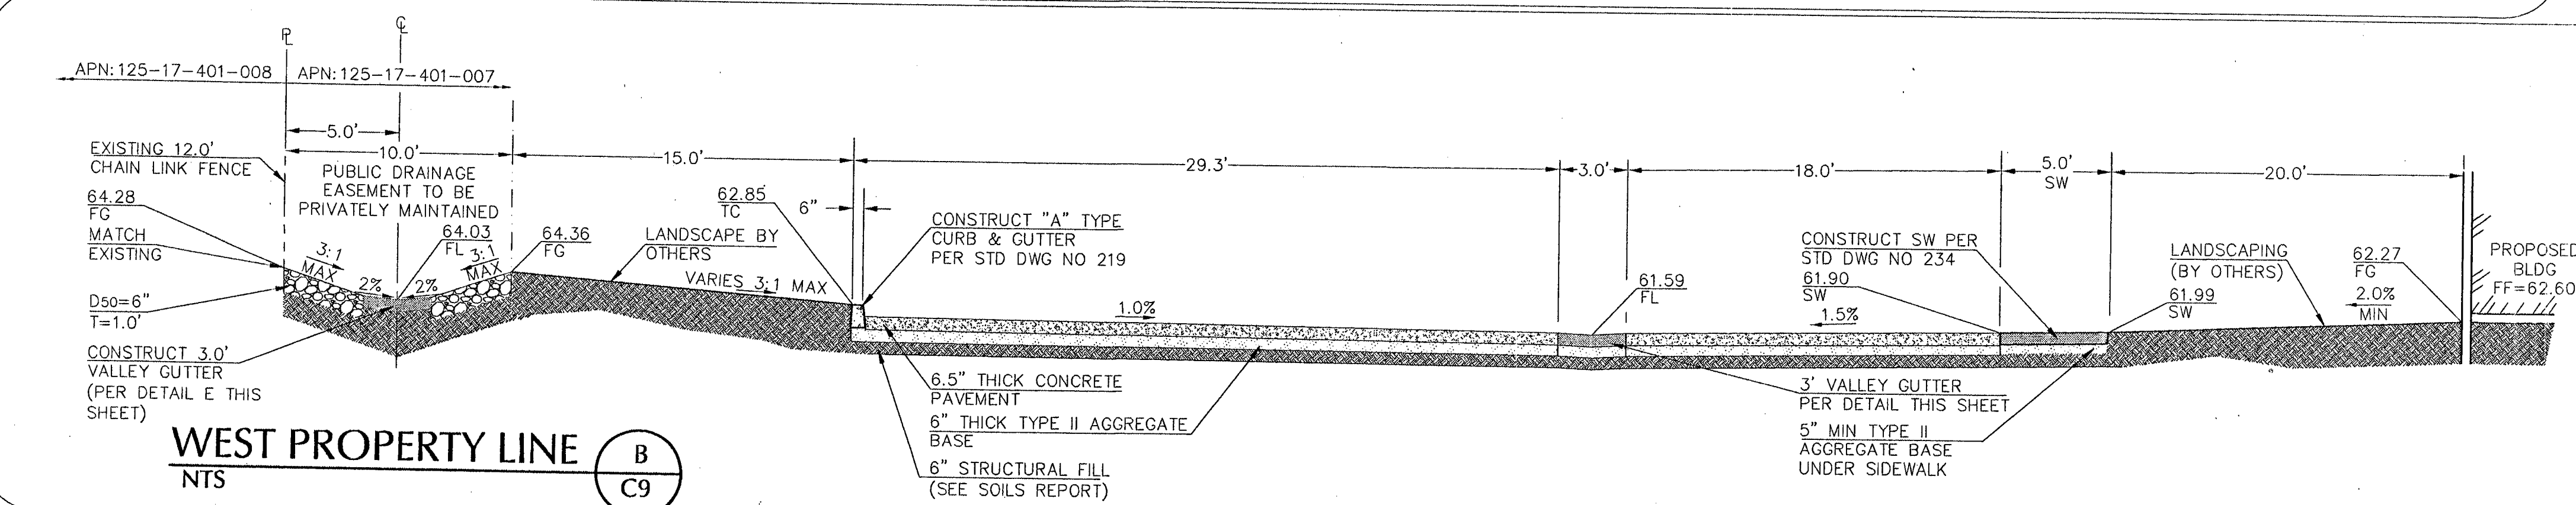
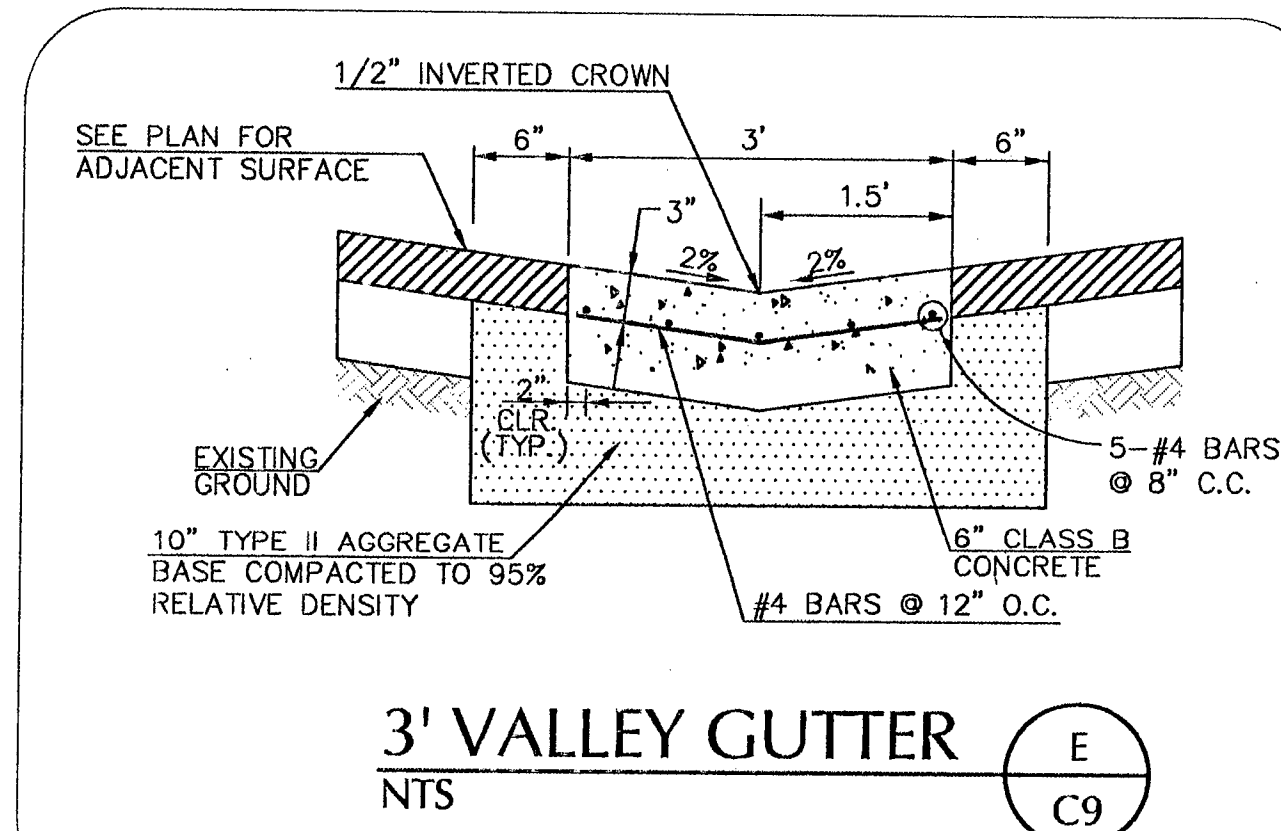


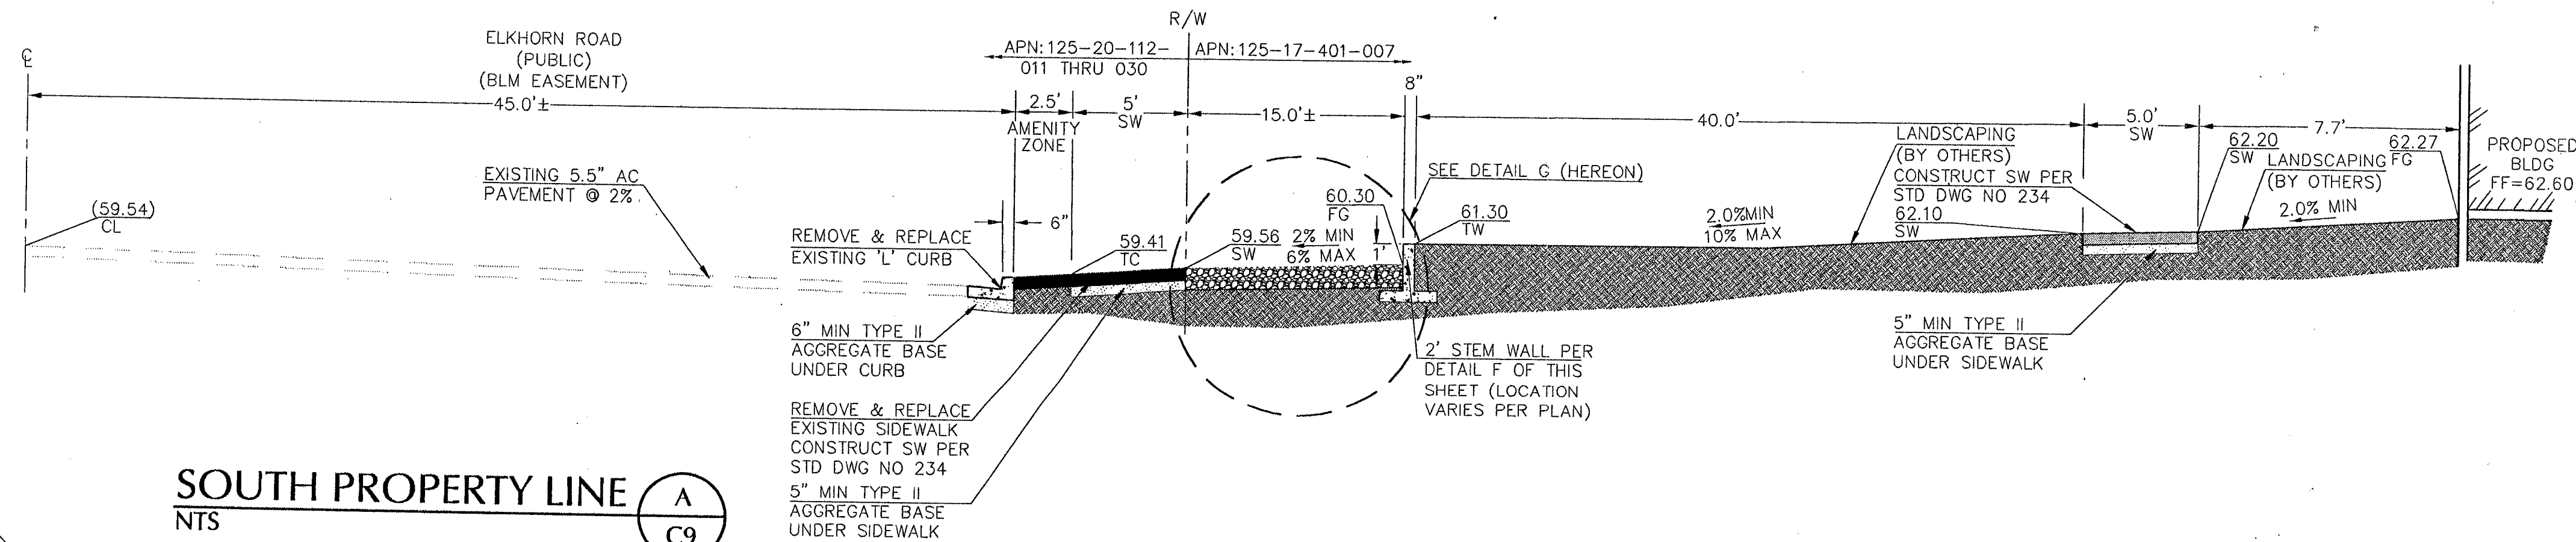

PROJ NO: 2193.00
DESIGN: J.L.
PLOT DATE: 10/12/07
SCALE: AS SHOWN

STAMP DATE: 10/12/07

PROFESSIONAL ENGINEER - STATE OF NEVADA
THOMAS D. MILLER
EXP. 12-31-07
CIVIL
NO. 15776

MARTIN & MARTIN
CIVIL ENGINEERS & SURVEYORS

2101 S. JONES BLVD
SUITE 120
LAS VEGAS, NV 89146
PHONE (702) 248-8000
FAX (702) 248-8070

CITY OF LAS VEGAS
FIRE STATION NO. 48
CONSTRUCTION DETAILS I

SHEET
C-9
9 OF 26 SHTS
CLV DWG. NO.

24423