



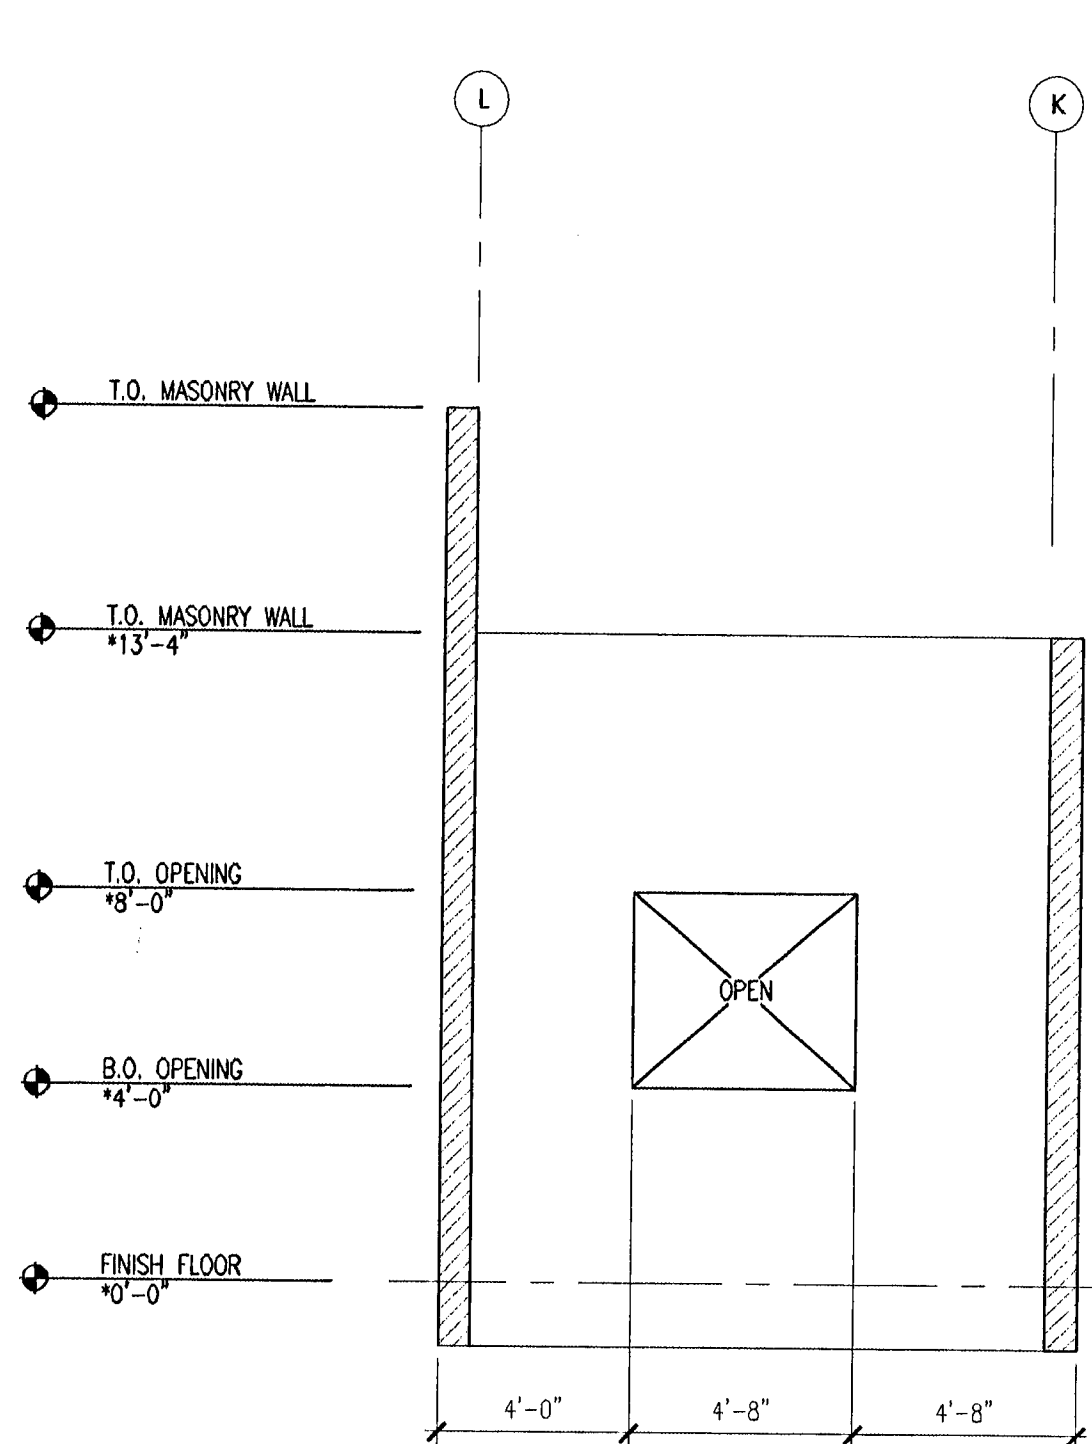

3 MASONRY WALL ELEVATION ALONG GRID LINE 7

NO SCALE

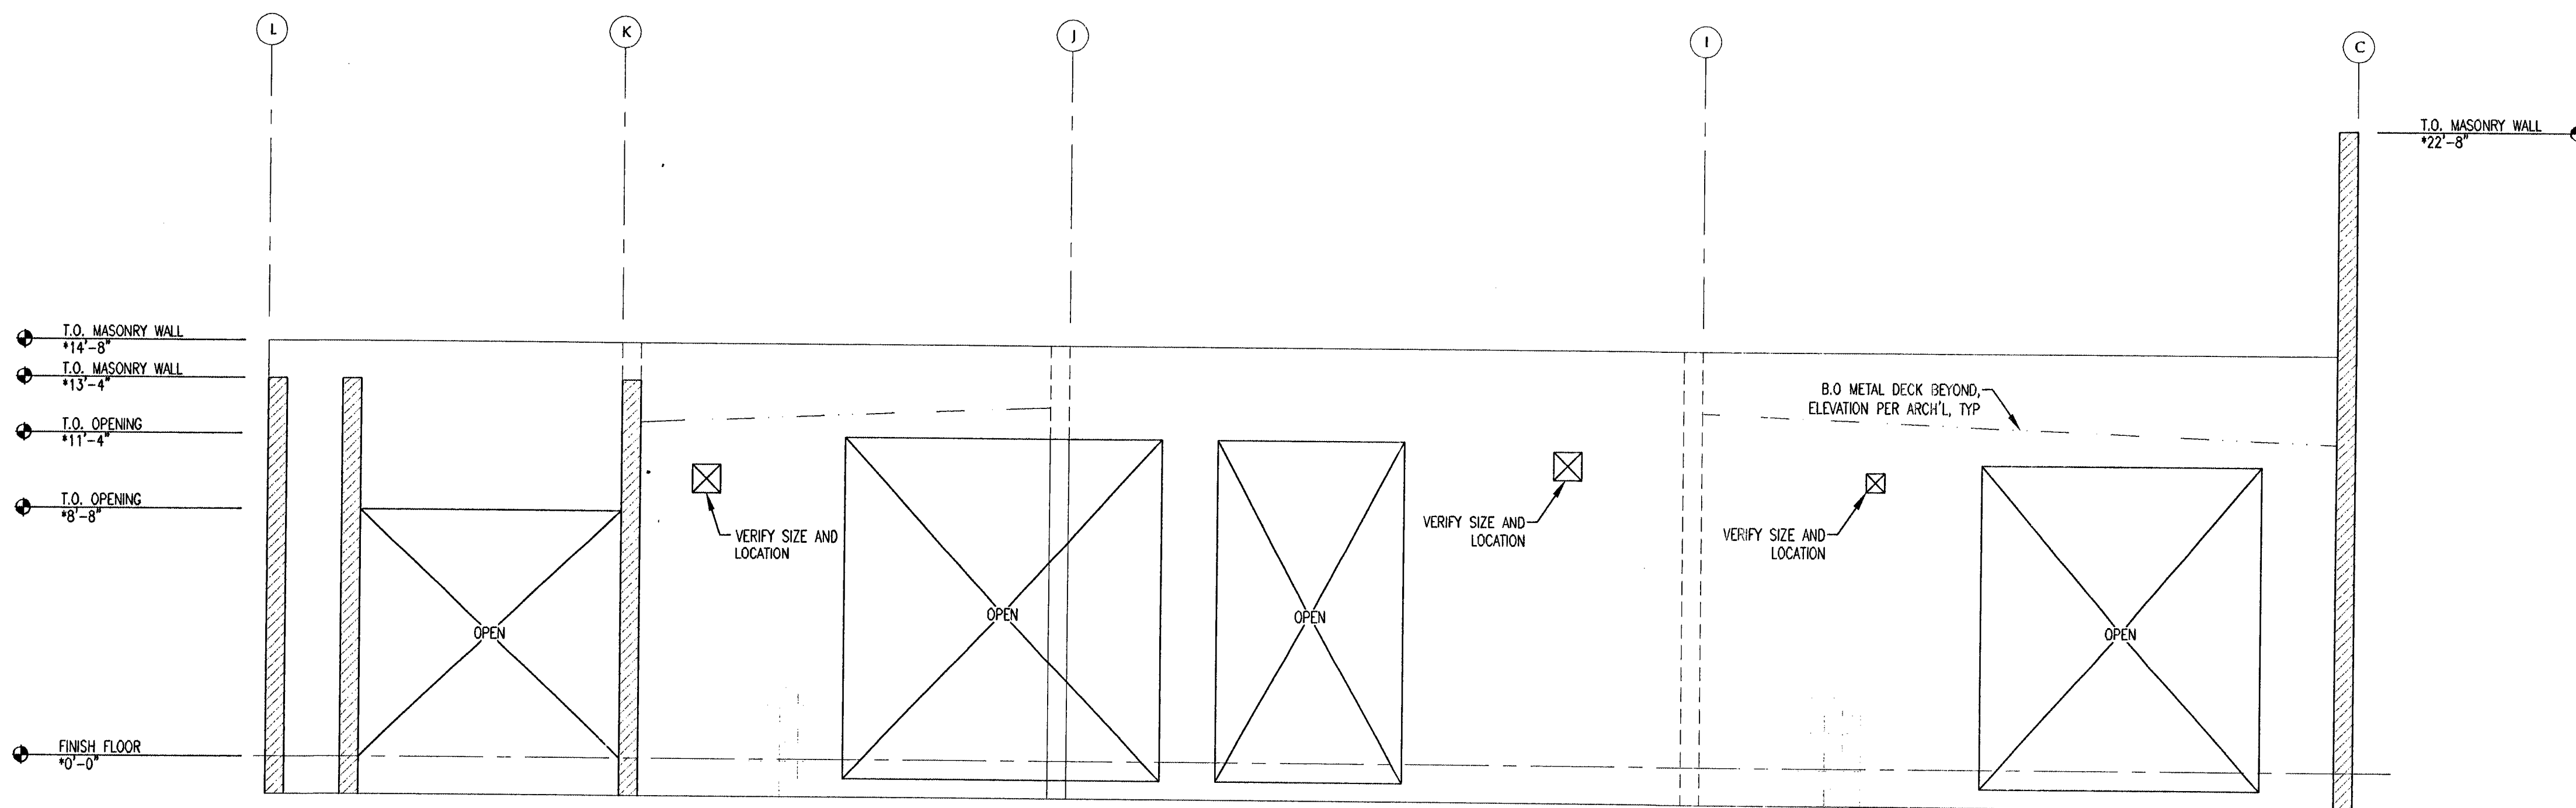

1 MASONRY WALL ELEVATION ALONG GRID LINE 8


NO SCALE

NOTES

1. TRELLIS NOT SHOWN


NOTES

1. TRELLIS NOT SHOWN

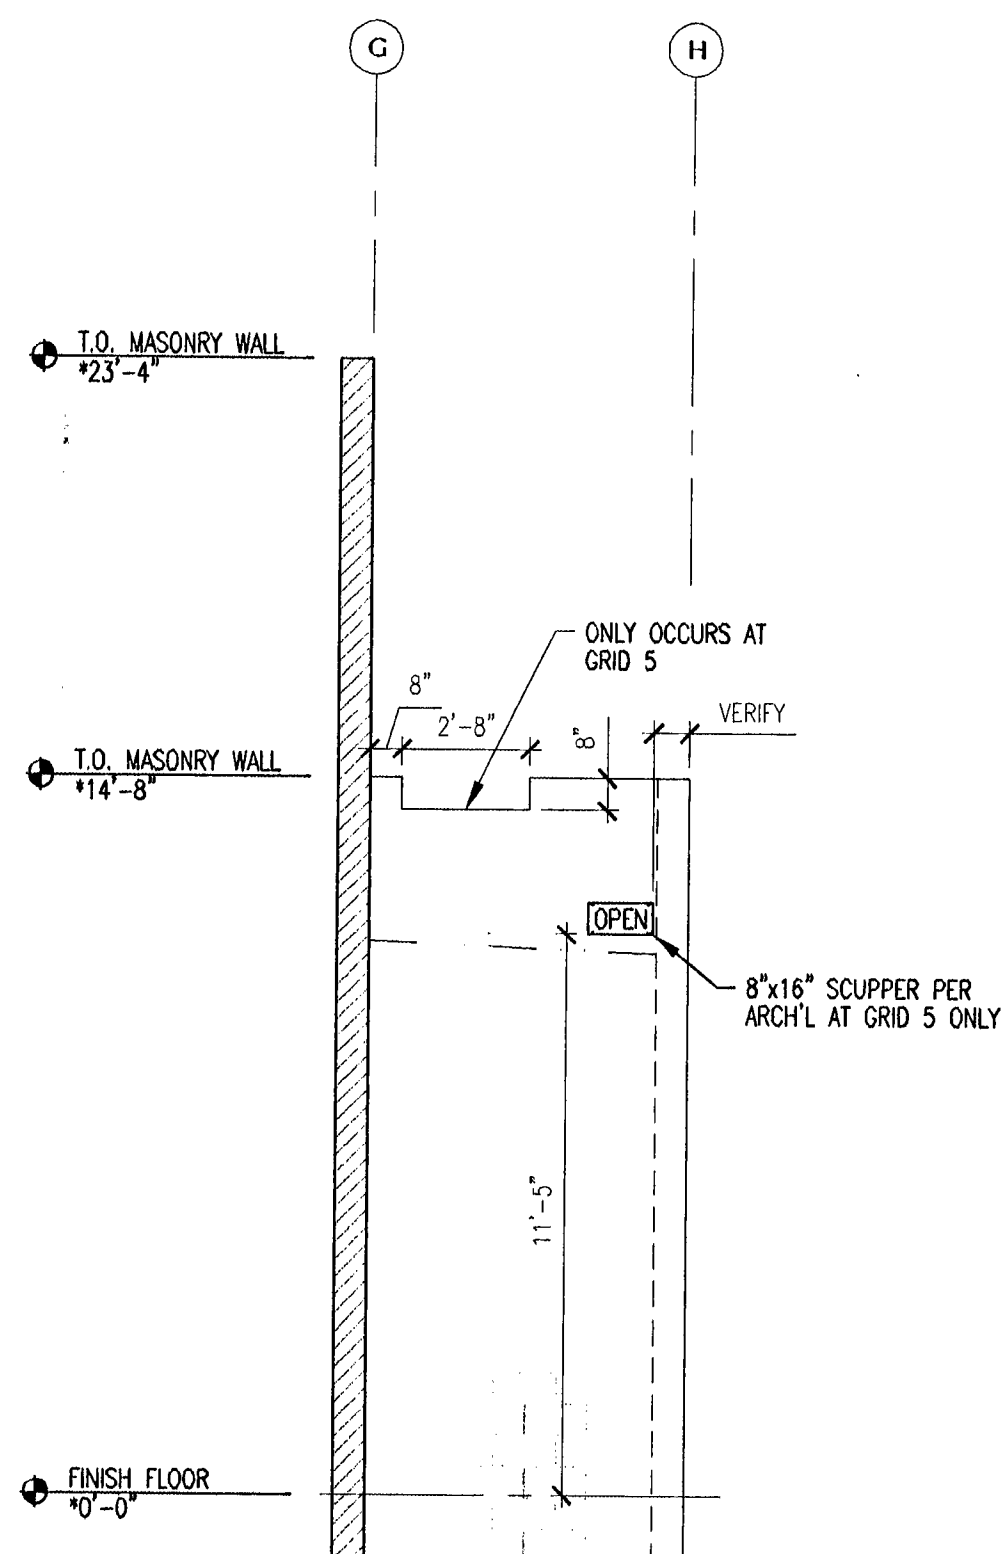


5 MASONRY WALL ELEVATION ALONG GRID LINE 3 AND 5

NO SCALE

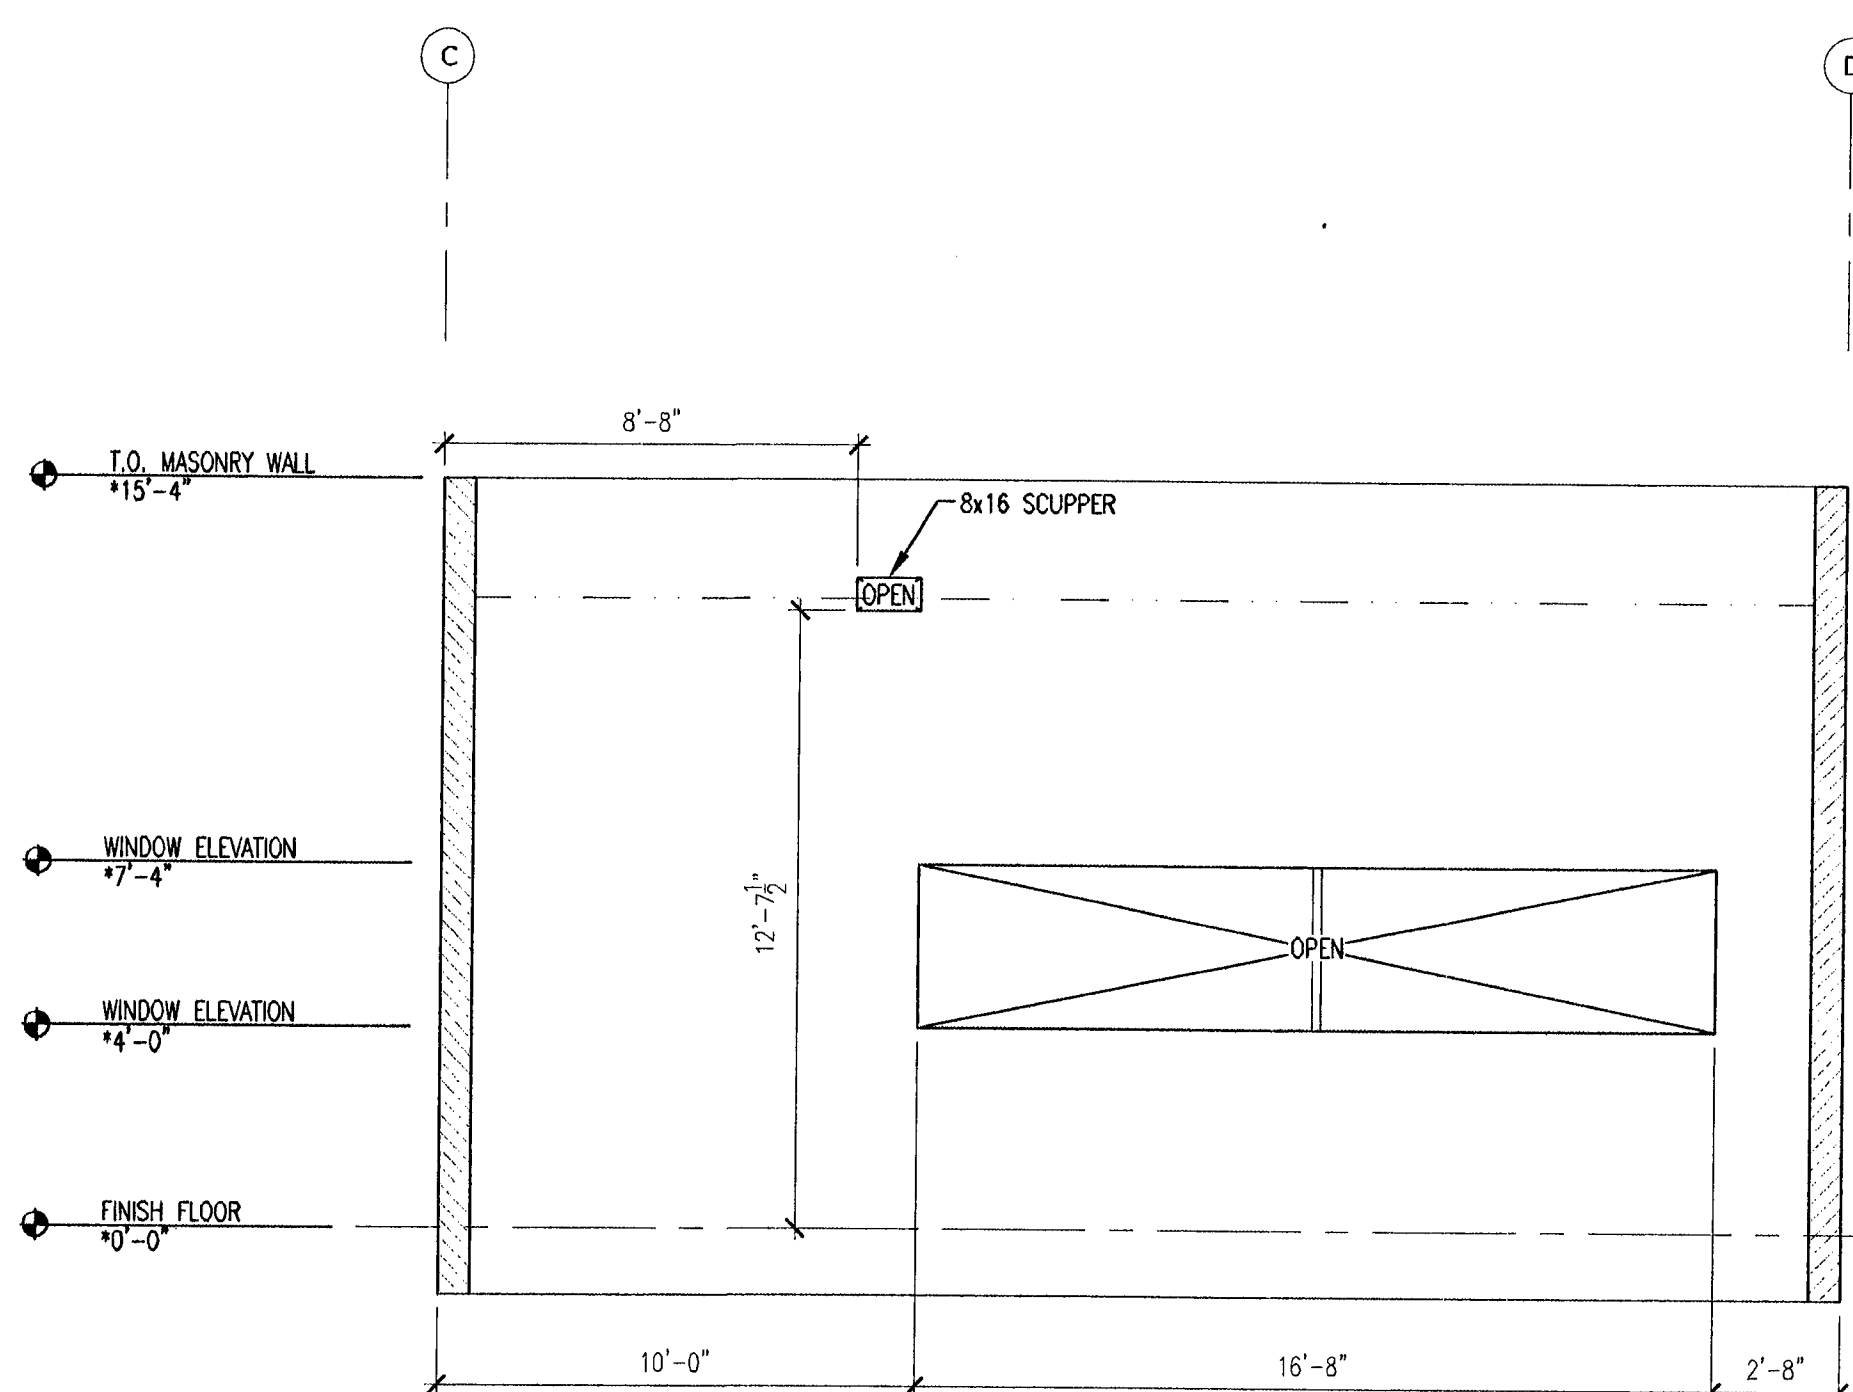


4 MASONRY WALL ELEVATION ALONG GRID LINE 18

NO SCALE

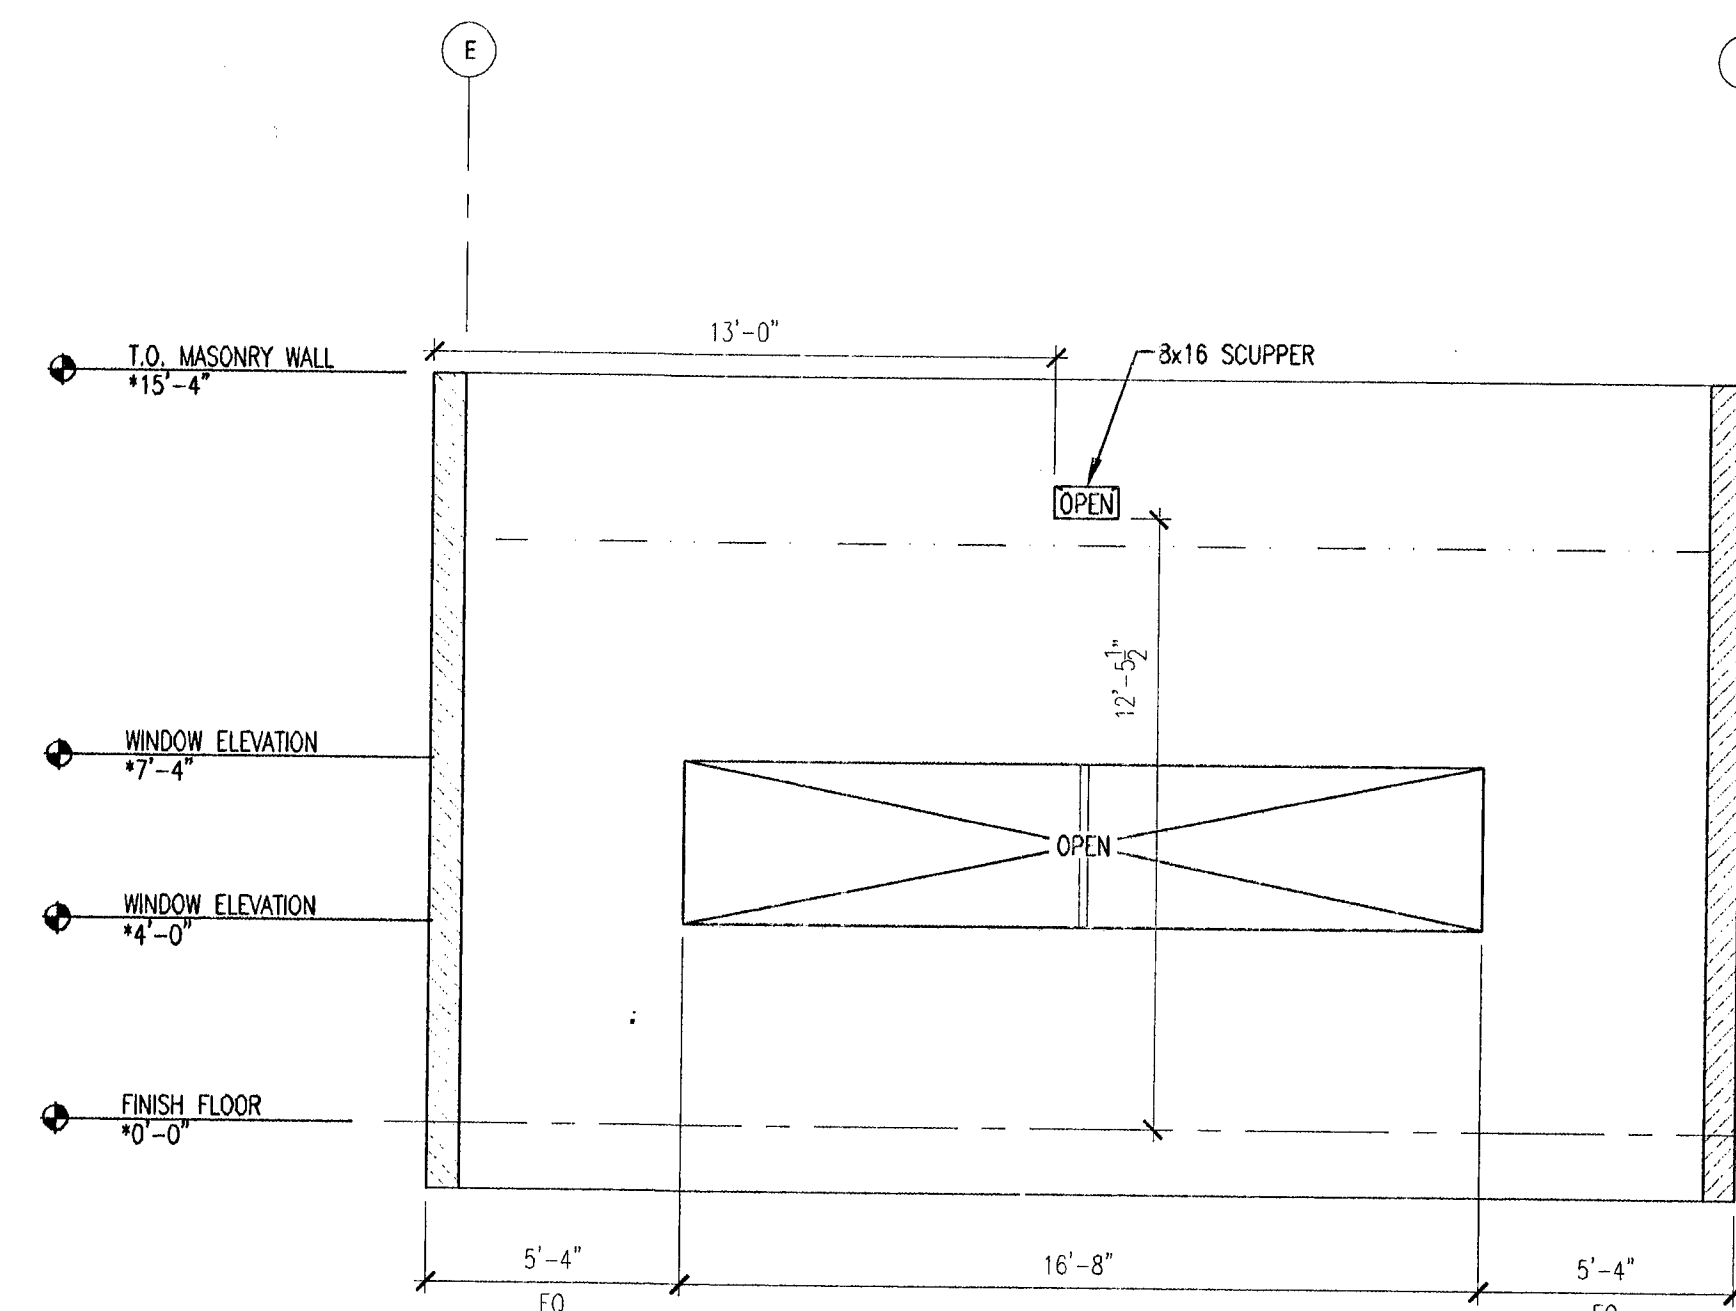

2 MASONRY WALL ELEVATION ALONG GRID LINE 1

NO SCALE

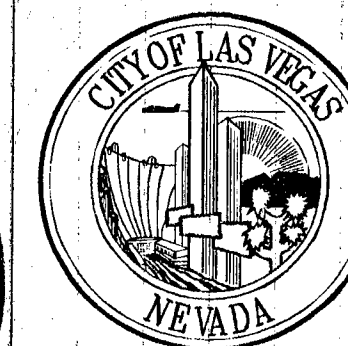


REVISIONS

CONSULTANT

JOB NUMBER LV06243


6380 S. VALLEY VIEW, STE. 406
LAS VEGAS, NEVADA 89118
PHONE: (702) 646-1077
FAX: (702) 646-3125

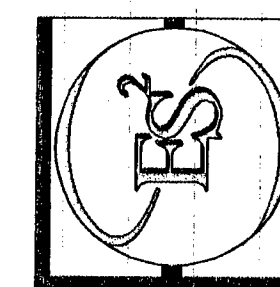

CITY OF LAS VEGAS NEVADA
FIRE STATION #48

WALL ELEVATIONS

STAMP

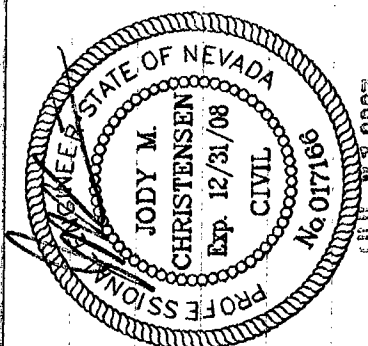

OWNER: CITY OF LAS VEGAS
DEPARTMENT OF PUBLIC WORKS
ARCHITECTURAL SERVICES

400 EAST STEWART AVENUE
LAS VEGAS, NEVADA 89101
PHONE: (702) 329-6535
FAX: (702) 382-3232
TDD: (702) 386-9108

DRAWN: JCB

FILE: LV06243

DATE: 7/31/07

SCALE:

BID NO:

CONTRACT NO:

SHT NO:

S5.6