



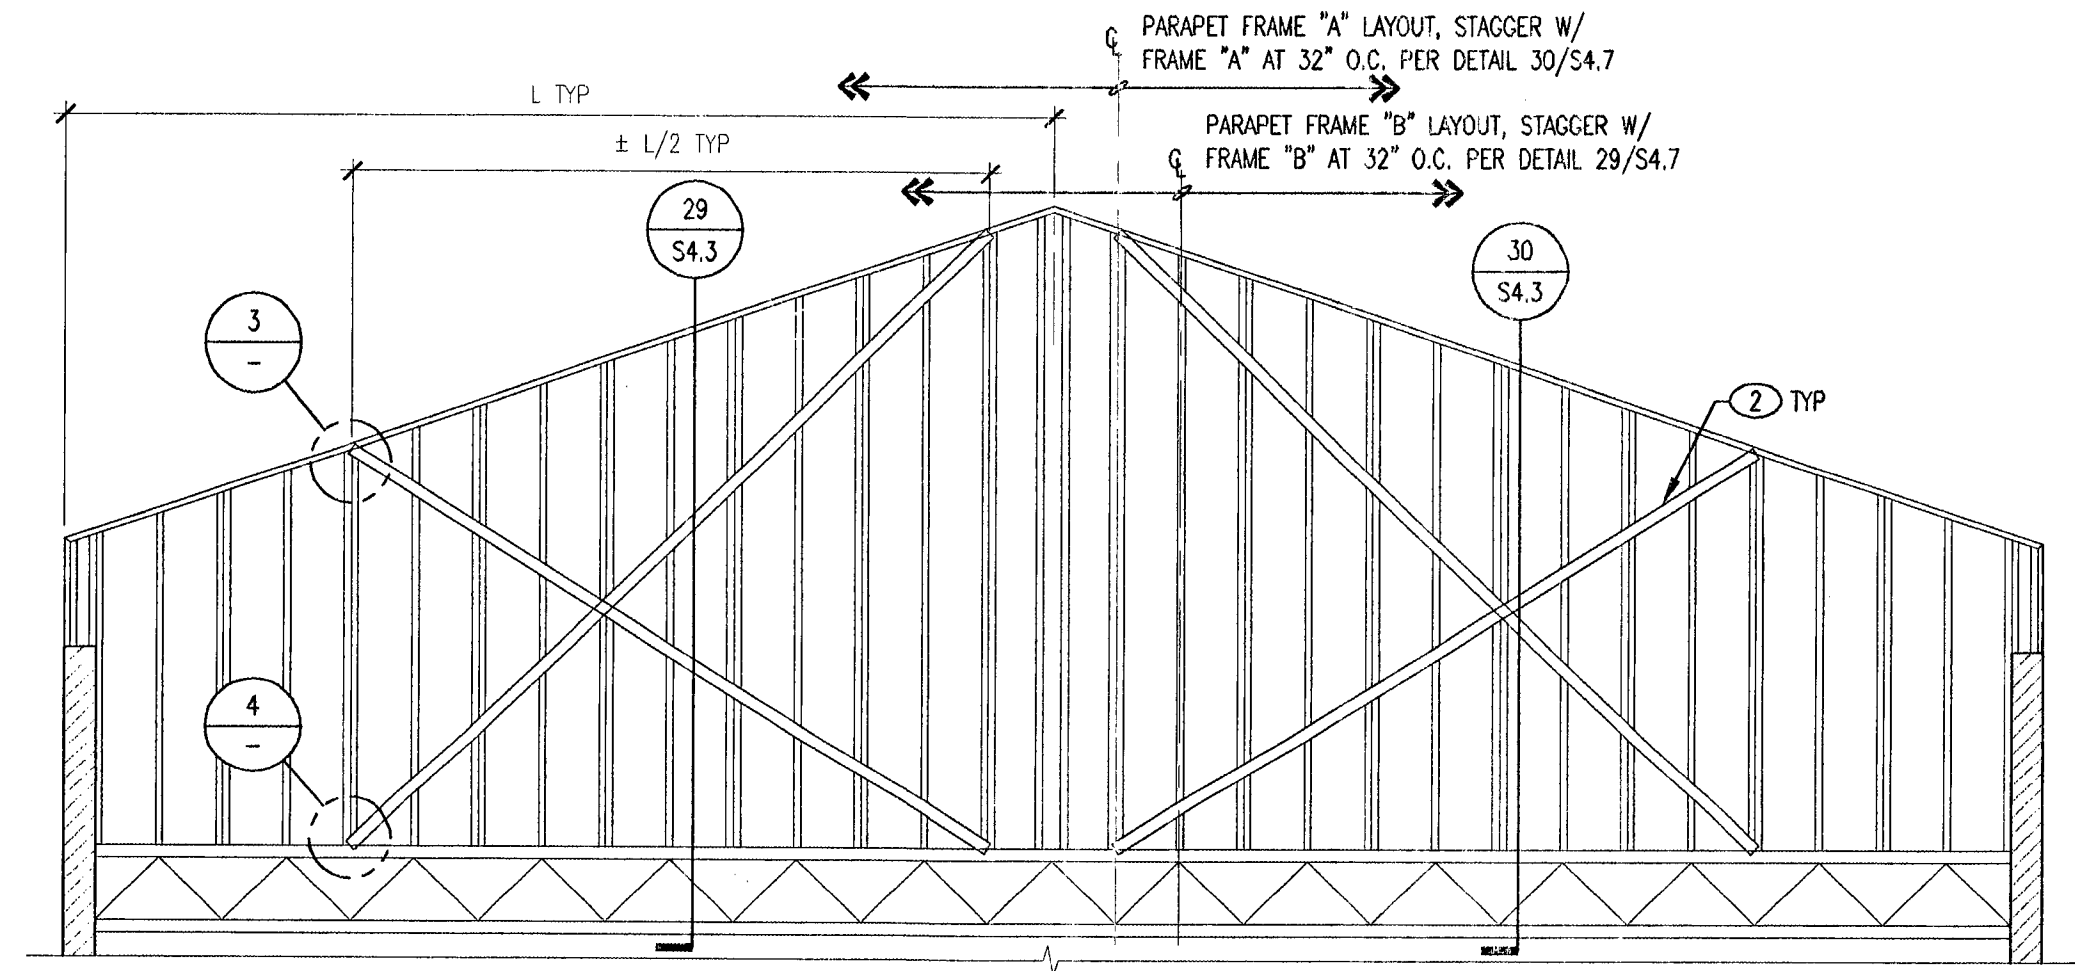


- NOTES
1. PARAPET FRAMES A AND B SHALL BE STAGGERED AS SHOWN FOR A NET FRAMING SPACING OF 16\" O.C.
 2. 3\" WIDE x 43 MIL FLAT STRAP DIAGONAL X-BRACING. PROVIDE #10 SCREW AT EA STUD

1 TYPICAL FRAMING AT PARAPET ALONG STEEL JOIST
NO SCALE

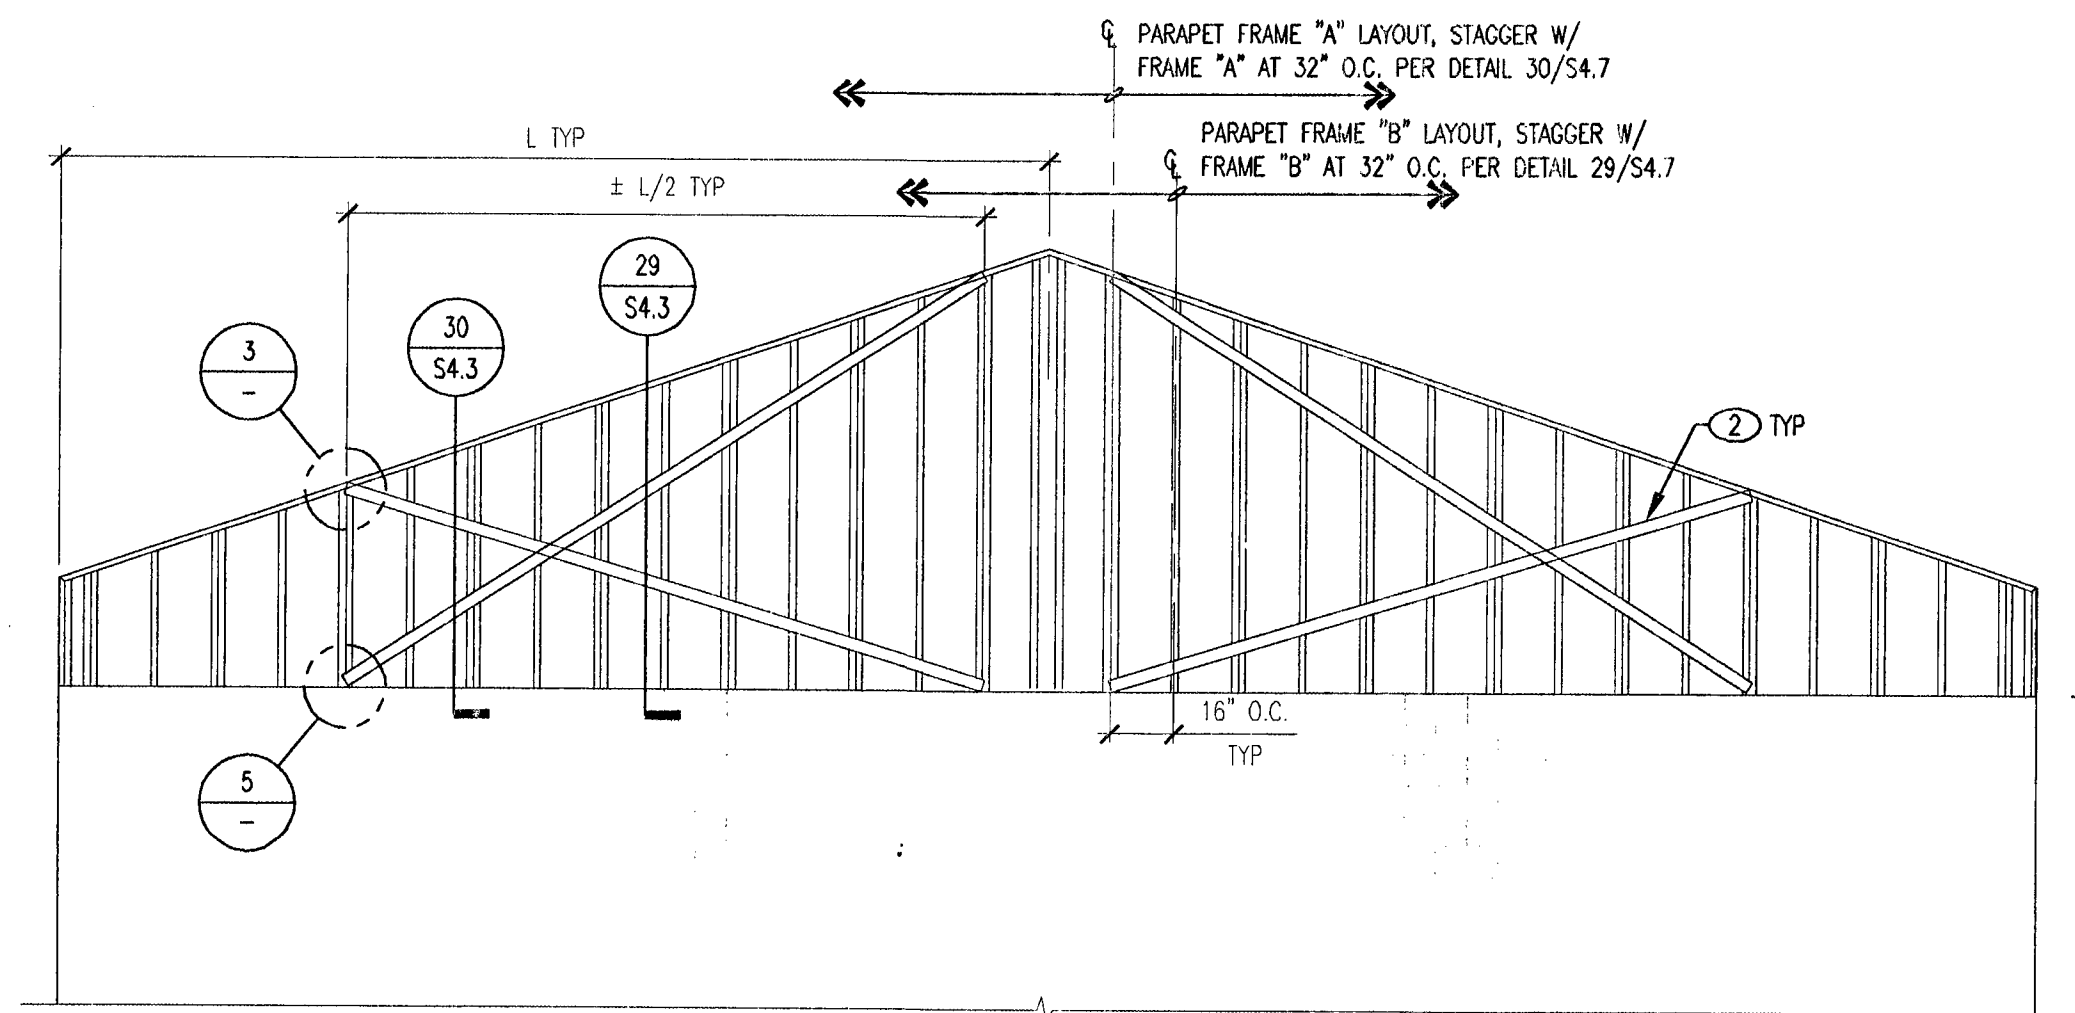


- NOTES
1. PARAPET FRAMES A AND B SHALL BE STAGGERED AS SHOWN FOR A NET FRAMING SPACING OF 16\" O.C.
 2. 3\" WIDE x 43 MIL FLAT STRAP DIAGONAL X-BRACING. PROVIDE #10 SCREW AT EA STUD

2 TYPICAL FRAMING AT PARAPET ALONG WALL
NO SCALE

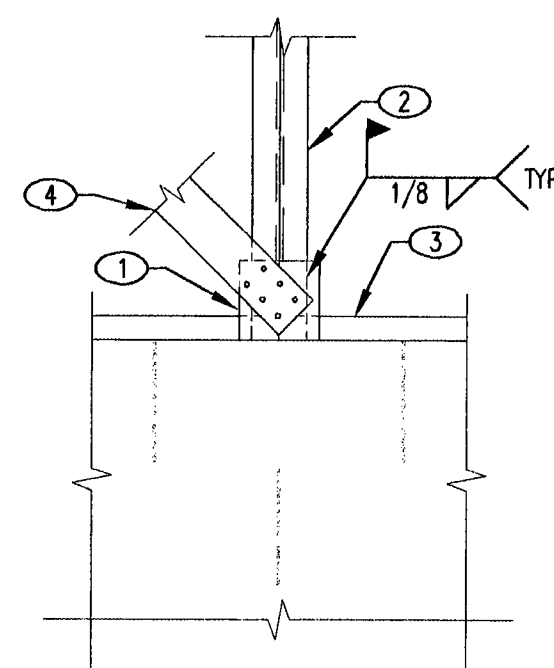


- KEYNOTES:
1. 5\" SQUARE 68-MIL PLATE AT DOUBLE STUDS
 2. DOUBLE STUDS PER PARAPET FRAME A
 3. BOTTOM TRACK ATOP MASONRY WALL
 4. DIAGONAL FLAT STRAP PER 3 AND 4/SS.7 PROVIDE (6) #10 SCREWS INTO 68-MIL PLATE

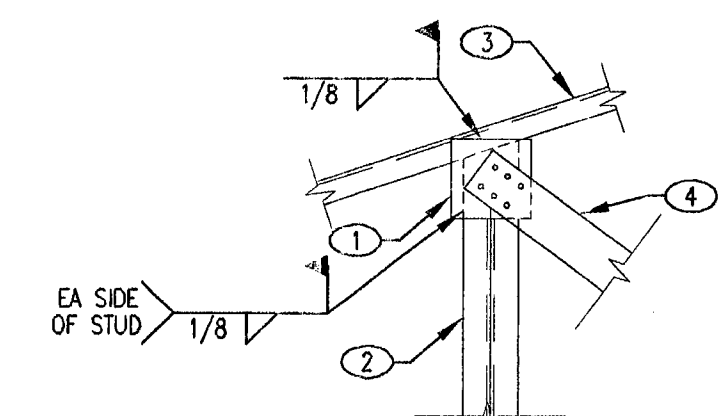

- KEYNOTES:
1. 5\" SQUARE 68-MIL PLATE AT DOUBLE STUDS
 2. DOUBLE STUDS PER PARAPET FRAME A
 3. TOP TRACK
 4. DIAGONAL FLAT STRAP PER 3 AND 4/SS.7 PROVIDE (6) #10 SCREWS INTO 68-MIL PLATE

3 DIAGONAL FLAT STRAP CONNECTION AT MASONRY WALL
NO SCALE

4 DIAGONAL FLAT STRAP CONNECTION AT TOP
NO SCALE

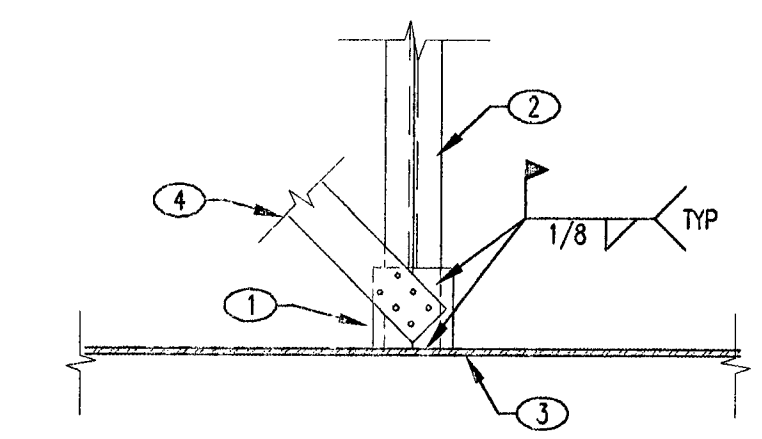

- KEYNOTES:
1. 5\" SQUARE 68-MIL PLATE AT BASE OF DOUBLE STUDS
 2. DOUBLE STUDS PER PARAPET FRAME A
 3. CONTINUOUS PLATE ATOP STEEL JOIST
 4. DIAGONAL FLAT STRAP PER 3 AND 4/SS.7 PROVIDE (6) #10 SCREWS INTO 68-MIL PLATE
- NOTES:
- A. STEEL JOISTS BELOW NOT SHOWN

5 DIAGONAL FLAT STRAP CONNECTION AT BASE
NO SCALE




REVISIONS


CONSULTANT

JOB NUMBER: LV06243

6380 S. VALLEY VIEW, STE. 406
LAS VEGAS, NEVADA 89118
Phone: (702) 616-3107
Fax: (702) 616-3725

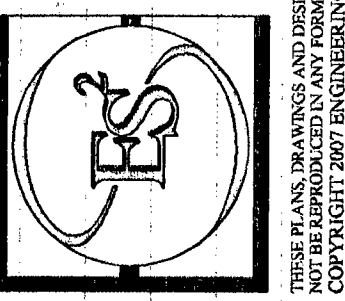

CITY OF LAS VEGAS, NEVADA
FIRE STATION #48
PARAPET ELEVATIONS/SECTIONS

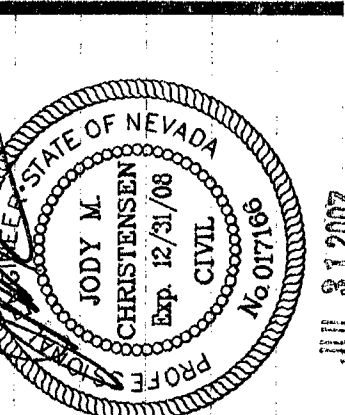

OWNER: CITY OF LAS VEGAS
DEPARTMENT OF PUBLIC WORKS
ARCHITECTURAL SERVICES

400 EAST STEWART AVENUE
LAS VEGAS, NEVADA 89101
PHONE: (702) 229-6535
FAX: (702) 382-3232
TDD: (702) 386-9108

DRAWN: JOB
FILE: LV06243
DATE: 7/31/07
SCALE:
BID NO:
CLV DWG NO:
SHT NO:

S5.8

113506