
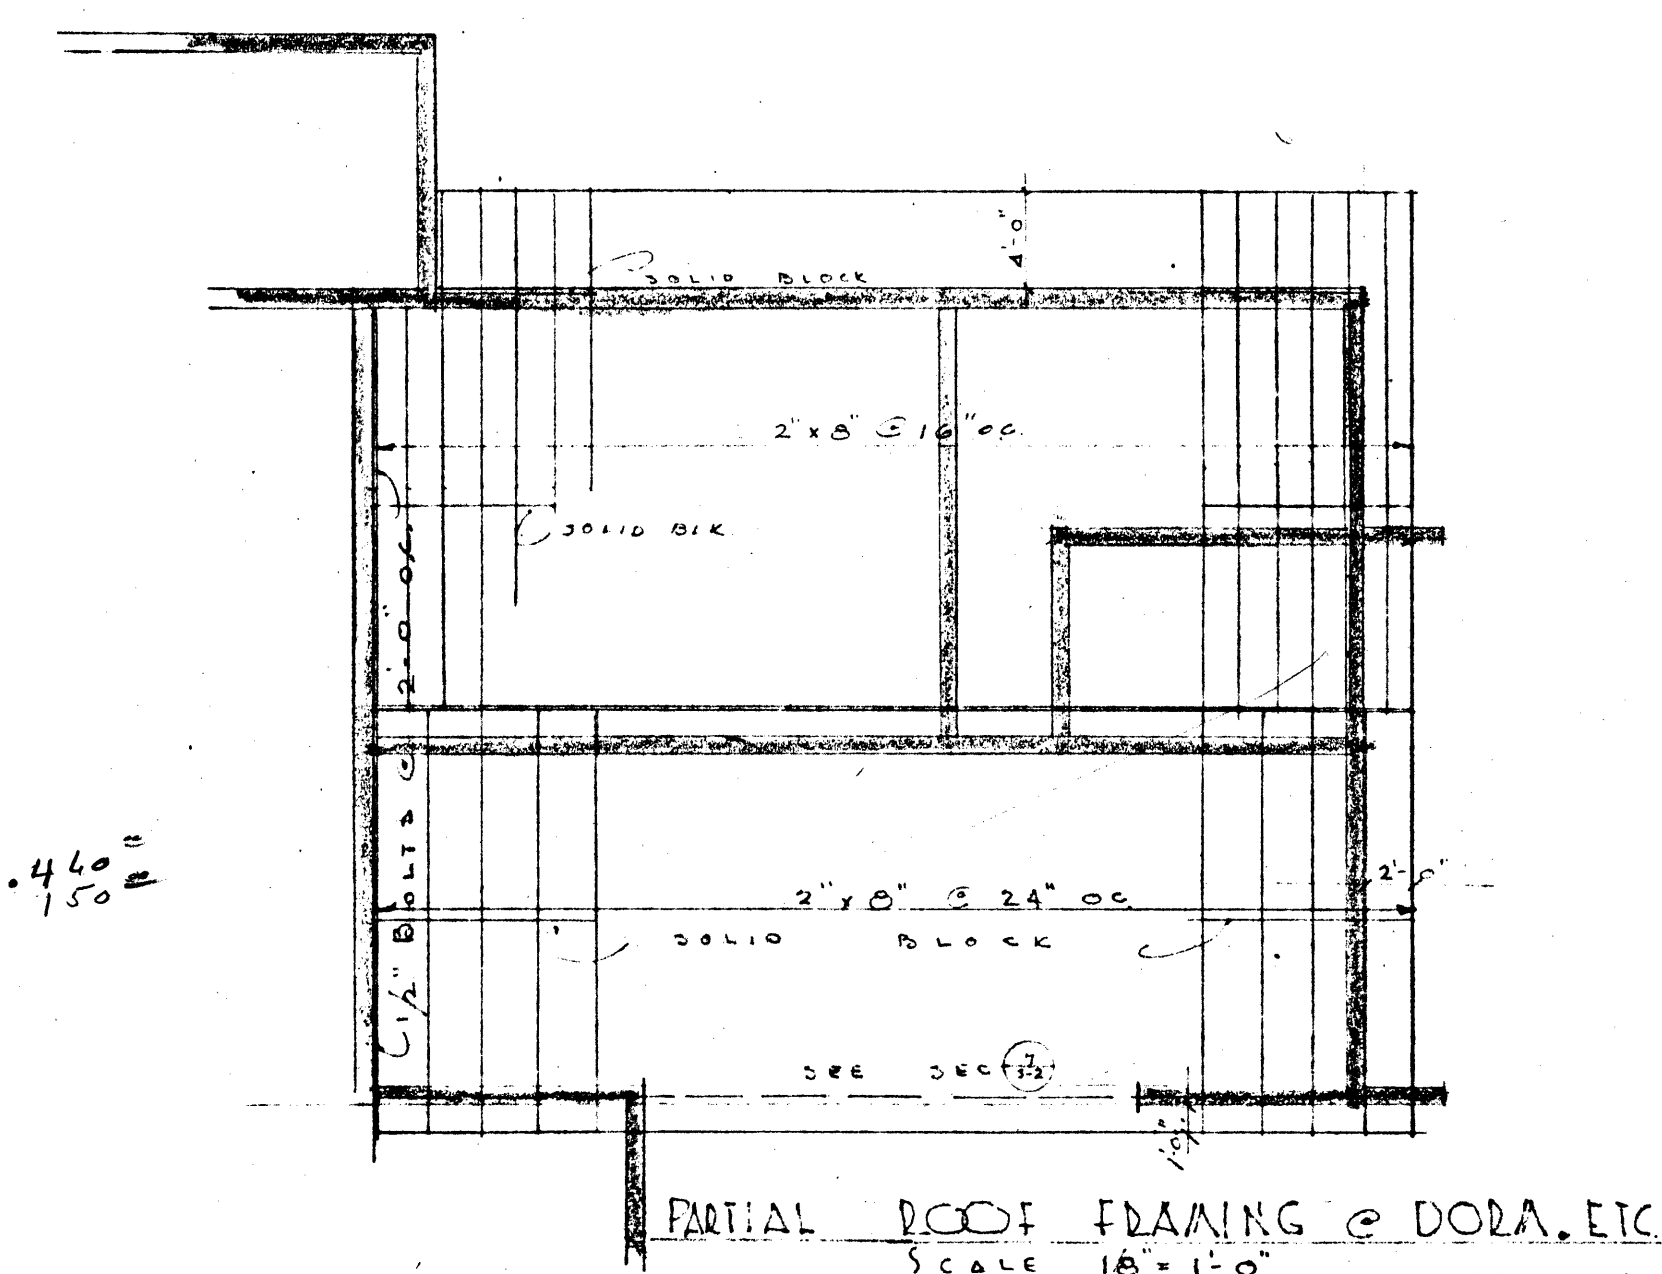
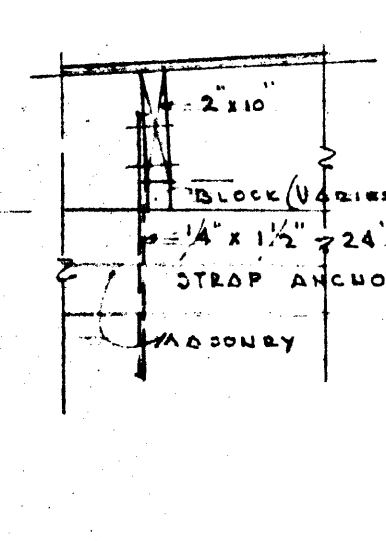
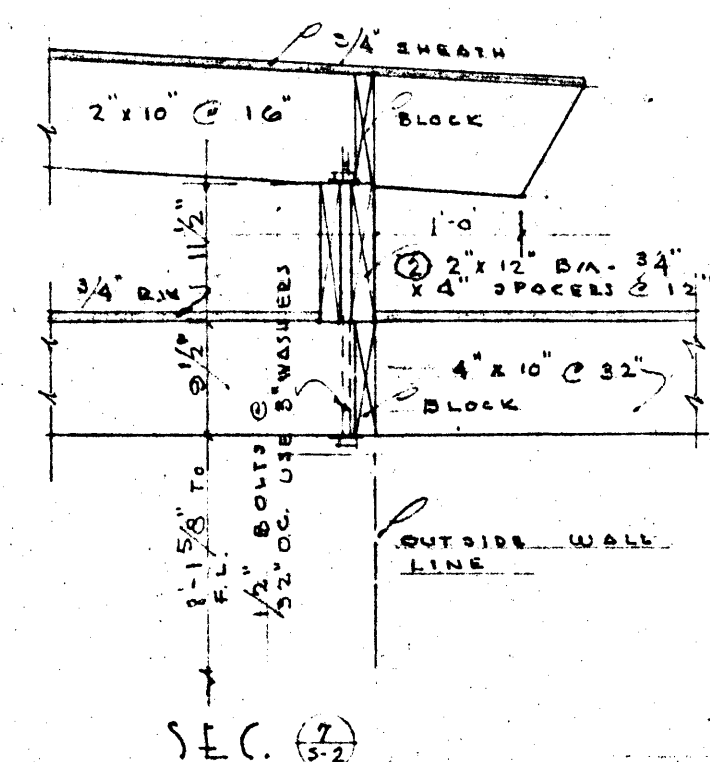
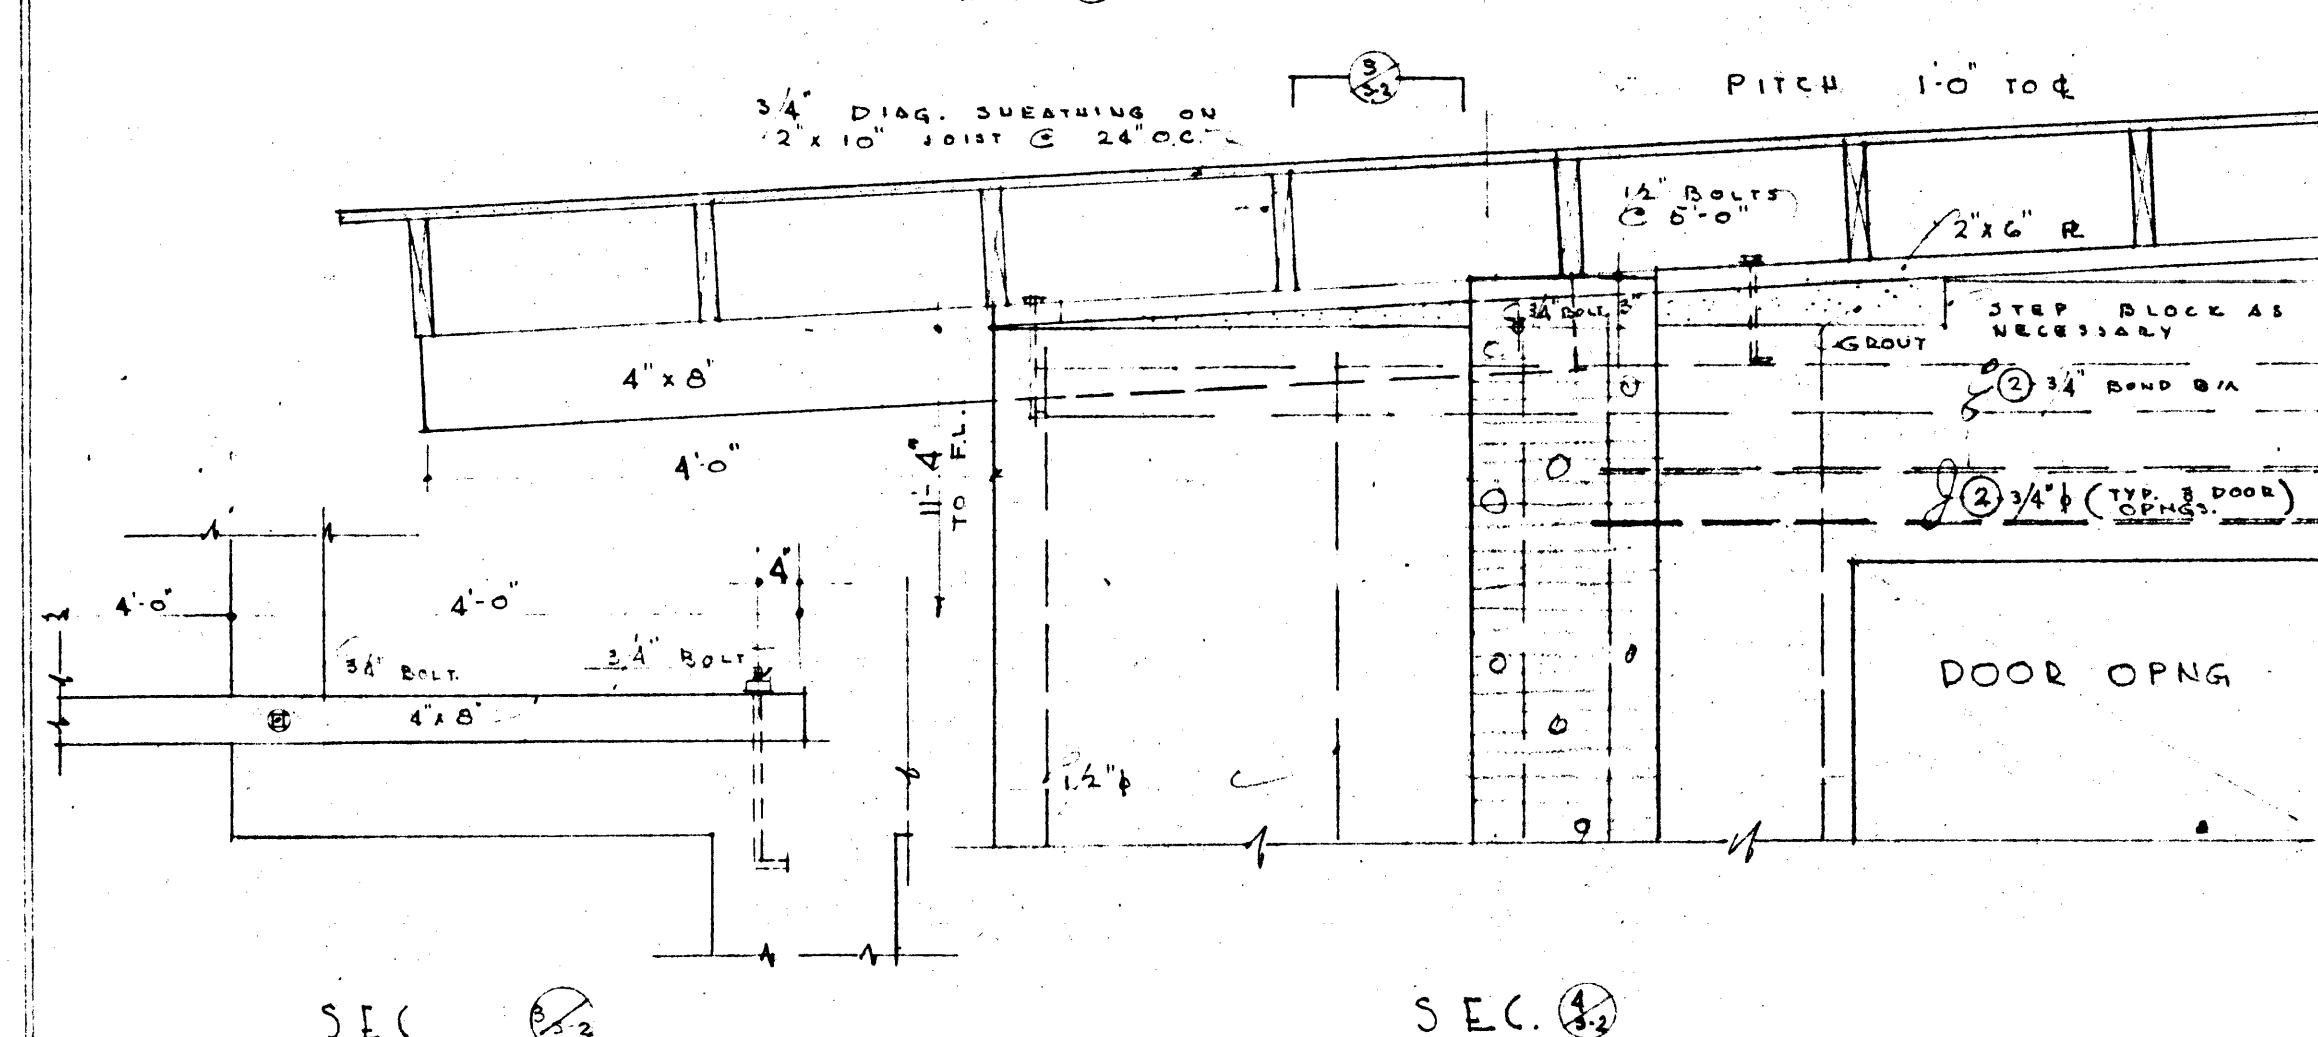
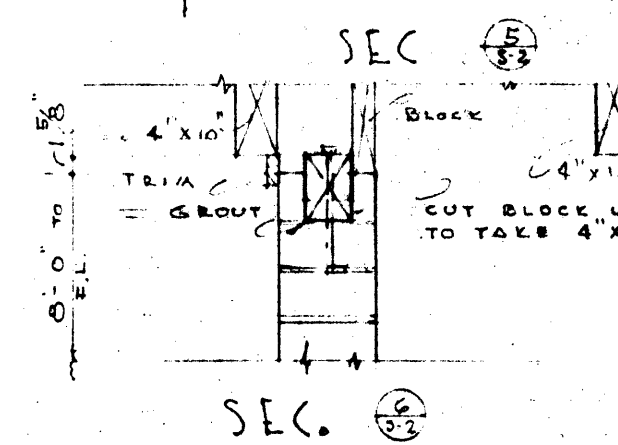
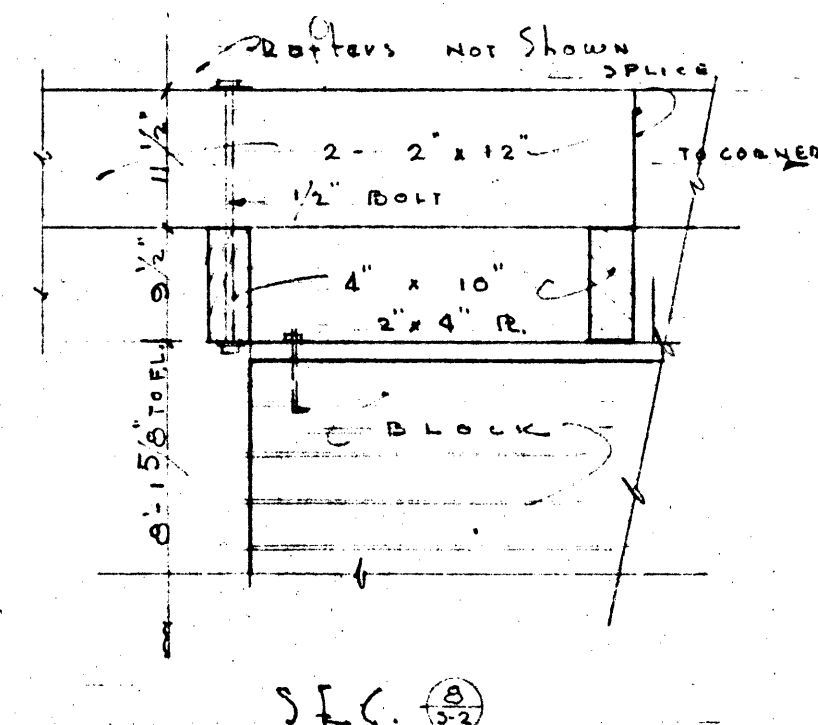
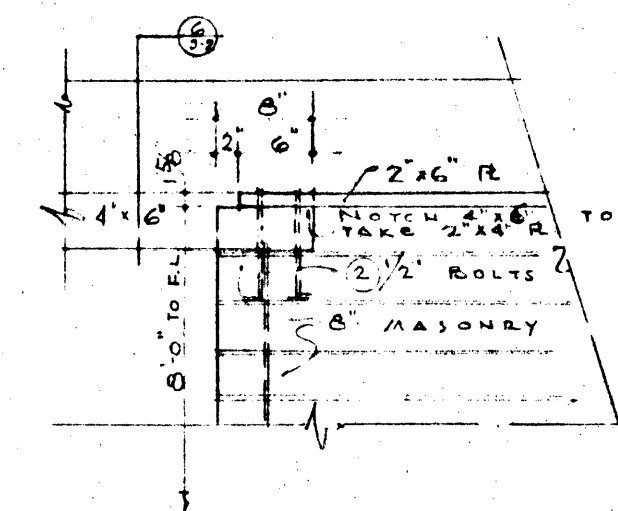
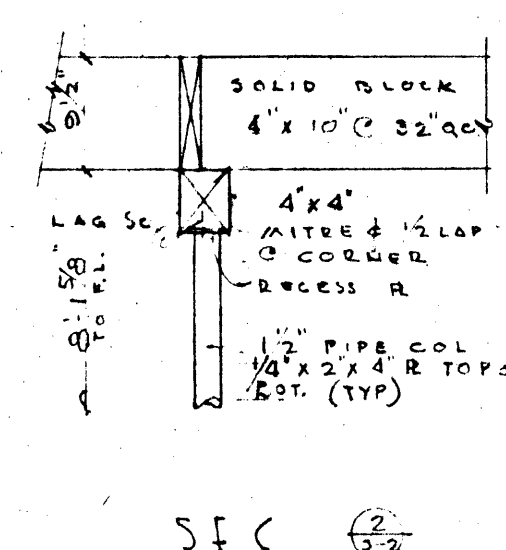
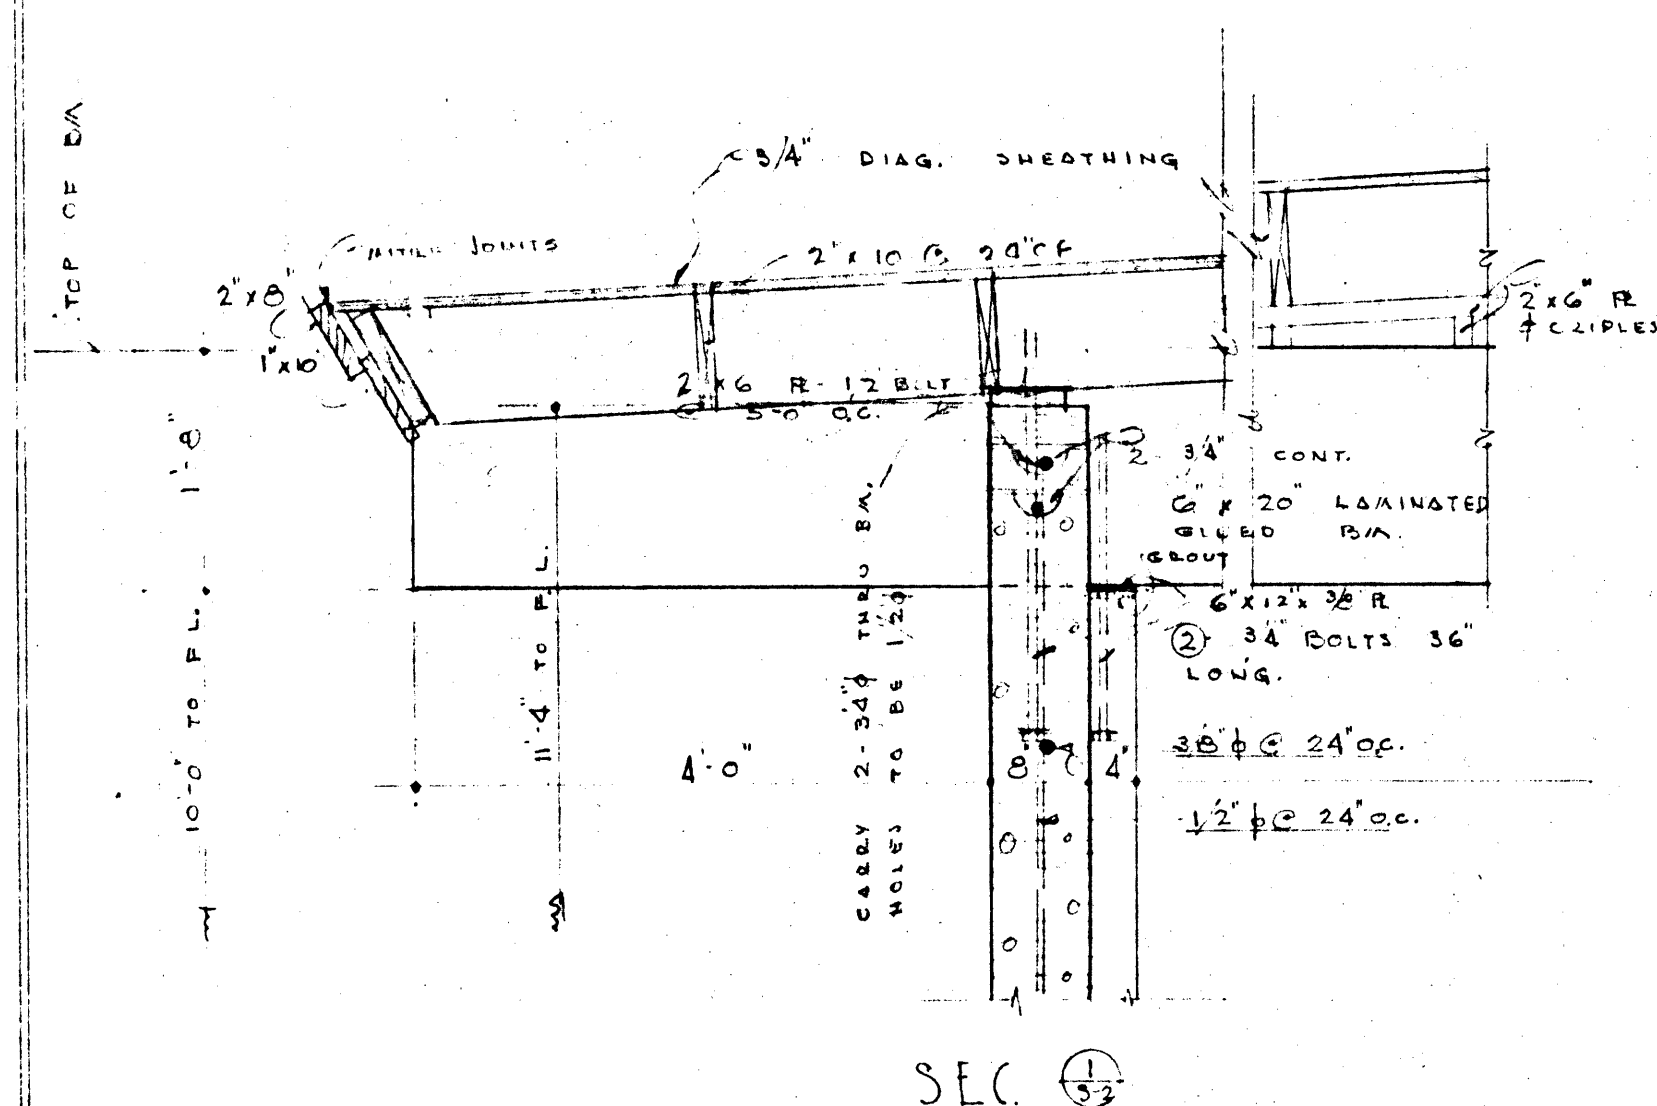
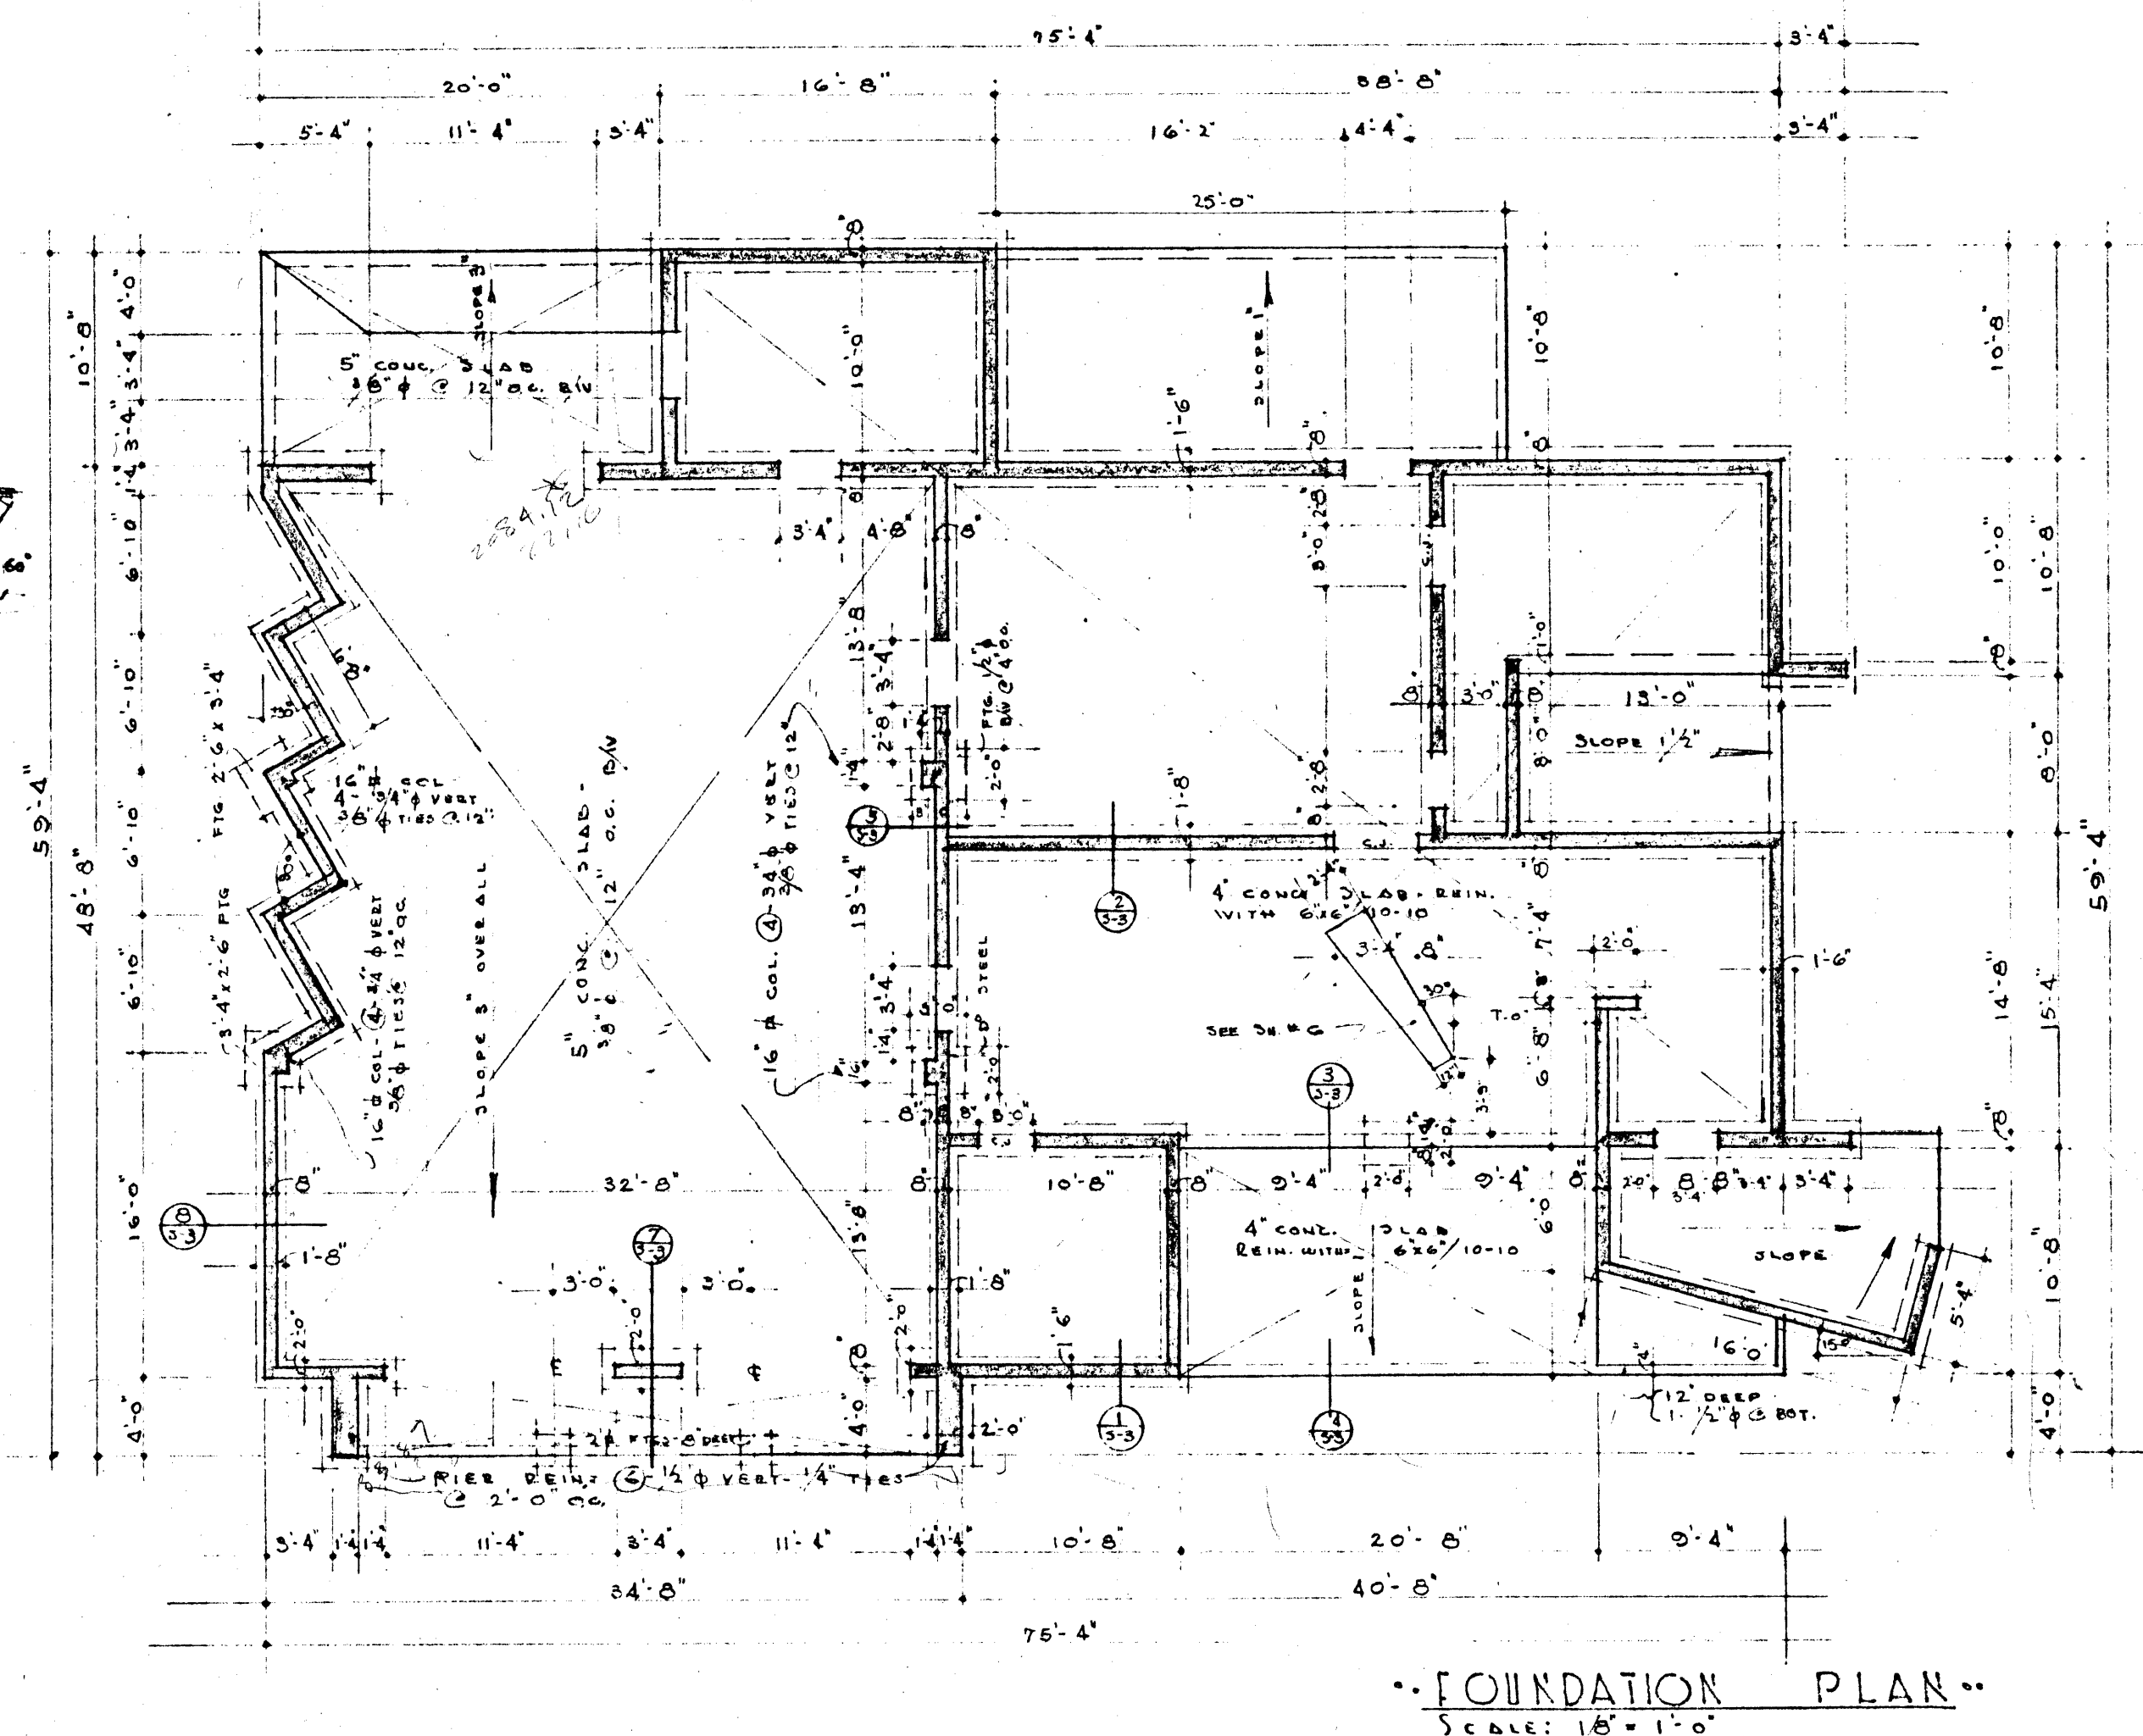
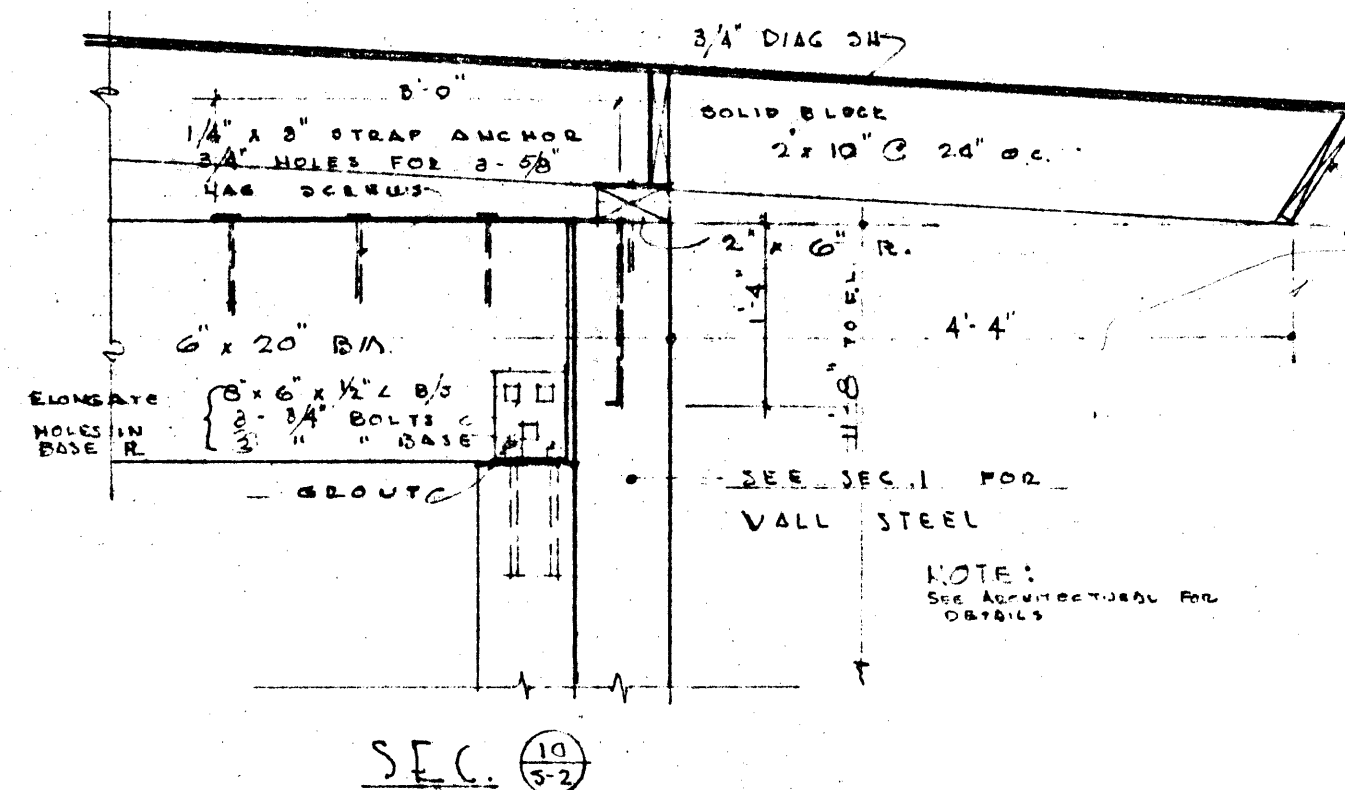


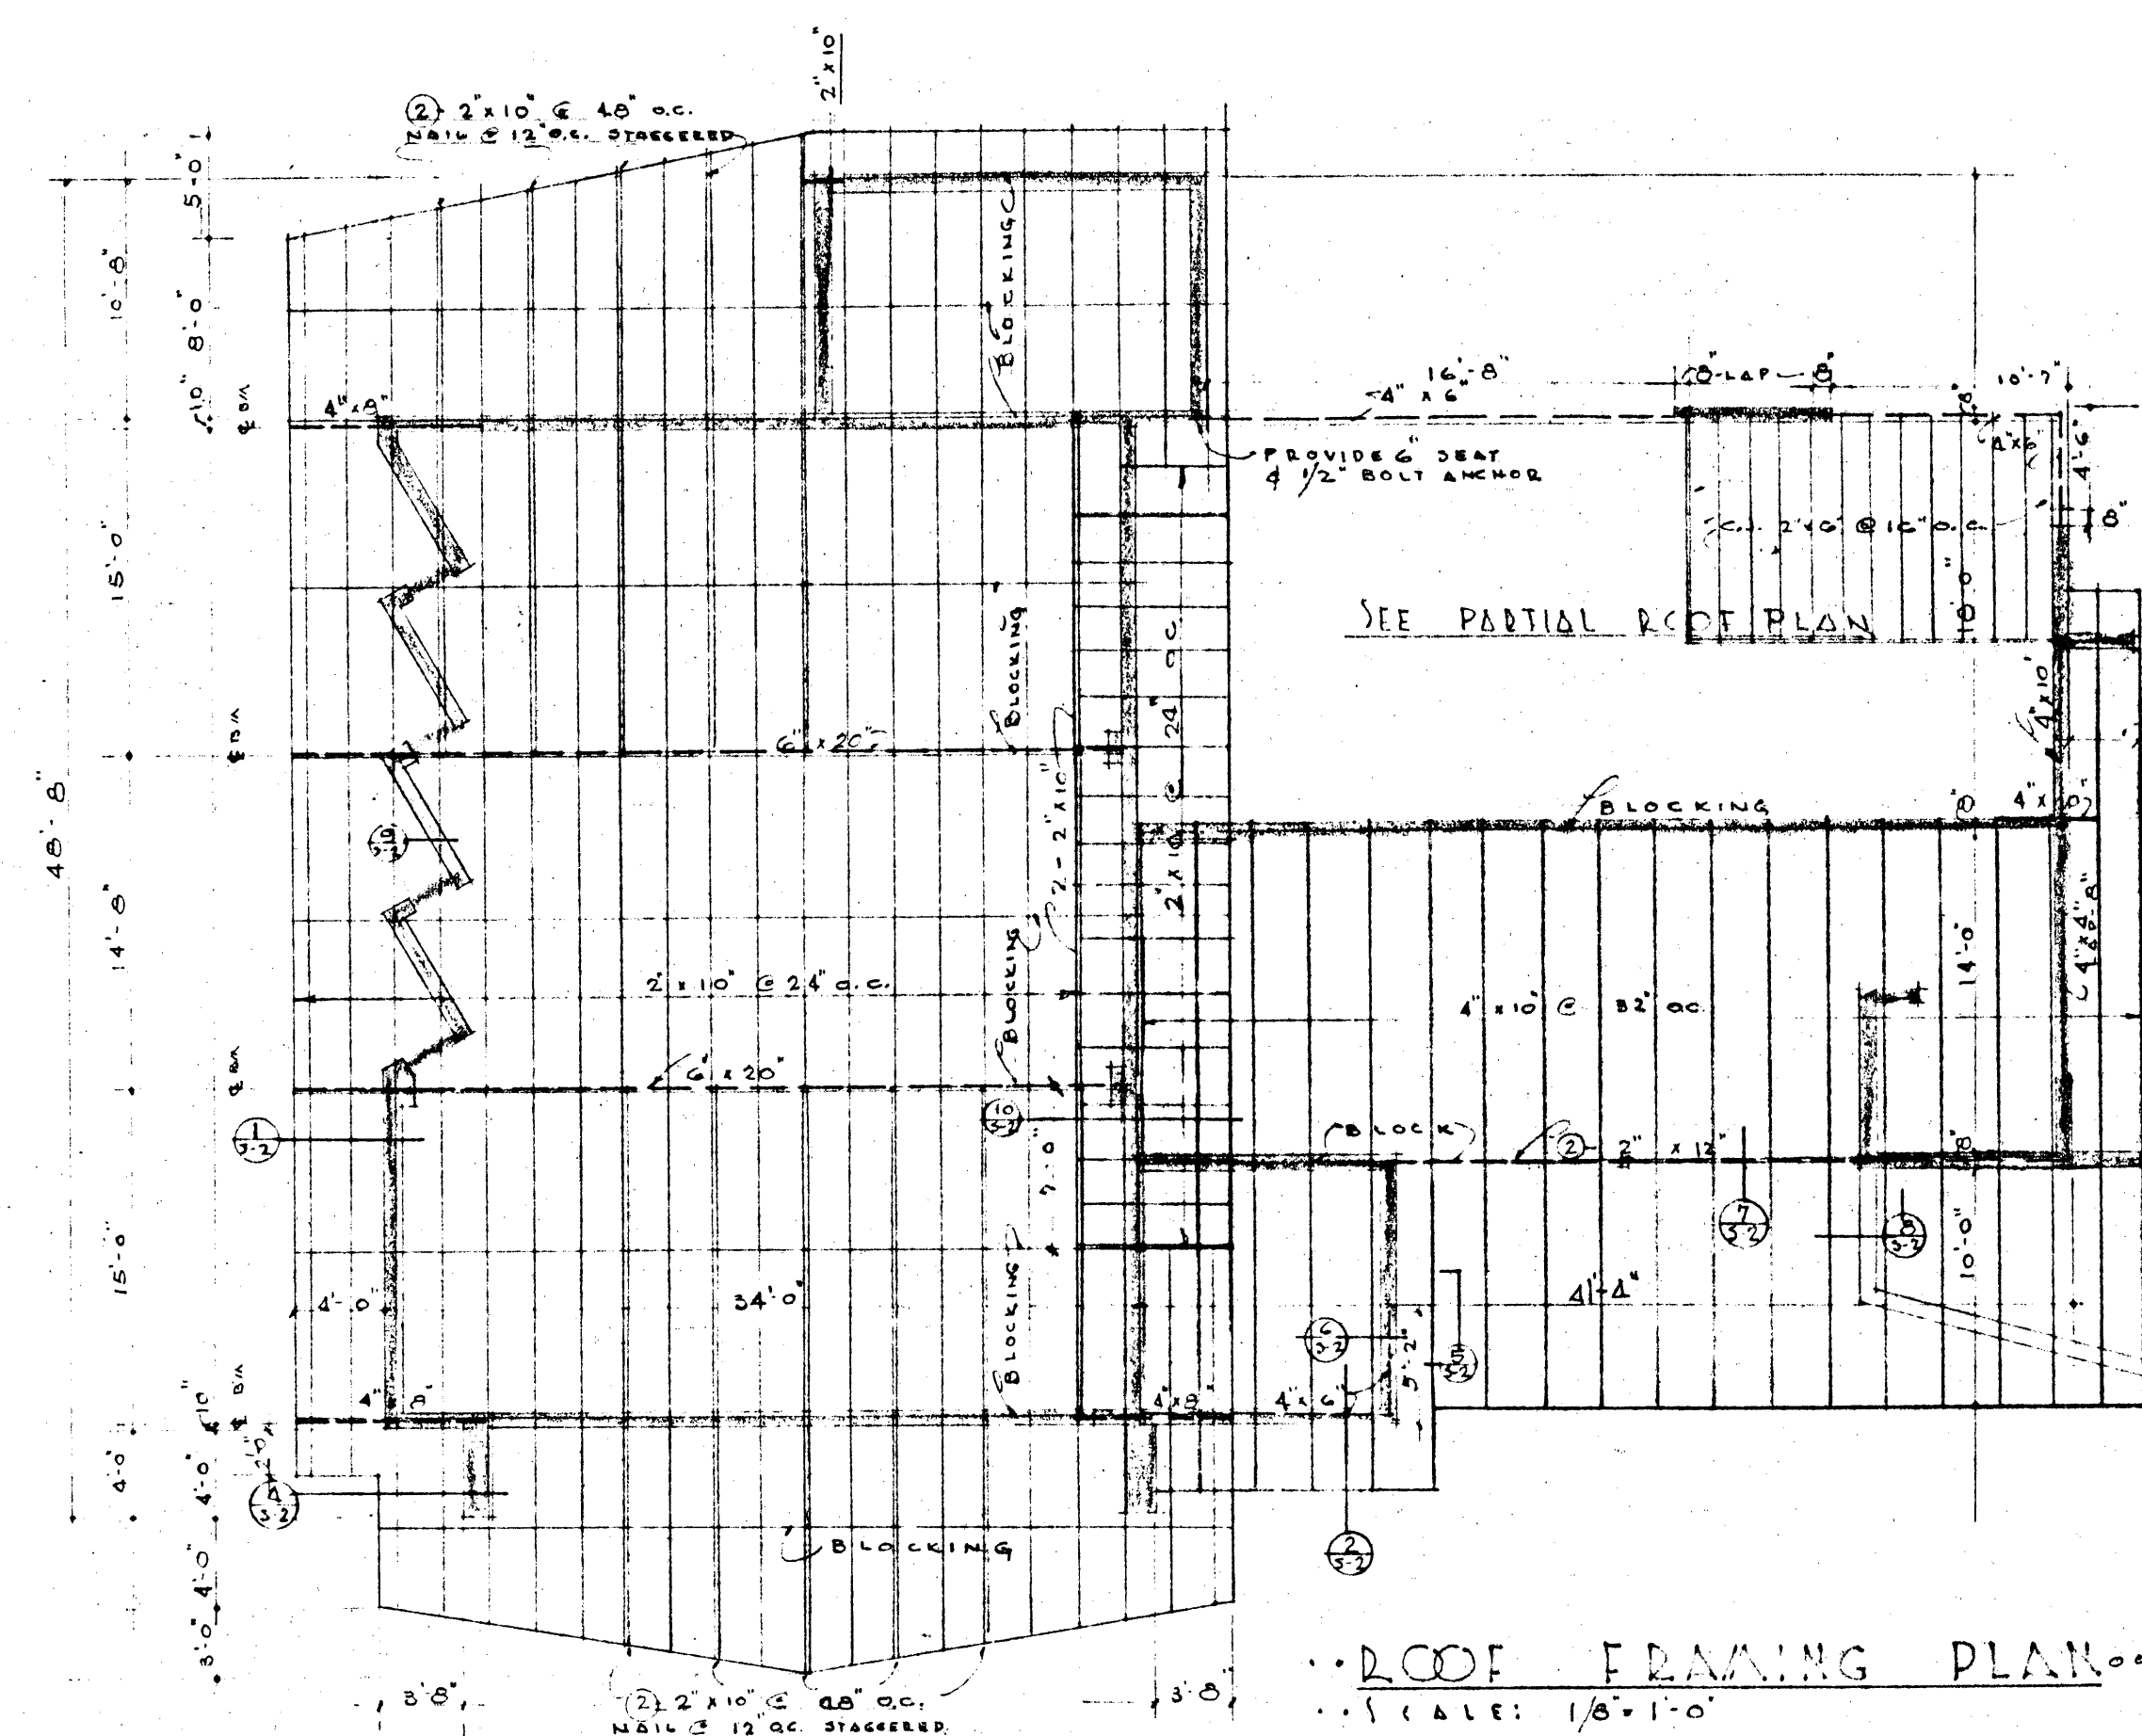

FOUNDATION PLAN - ROOF FRAMING PLAN & DETAILS.		DATE	REV
WALTER ZICK & HARRIS SHARP		05/1	15 NOV
ARCHITECTS		DESIGN	
1200 VINTAGE		EXP. S.	
REVISION		CHANGED	
FIRE STATION BLDG FOR		W.F.E.	
CITY OF LAS VEGAS		SHEET	OF
LAS VEGAS, NEVADA		2	2