


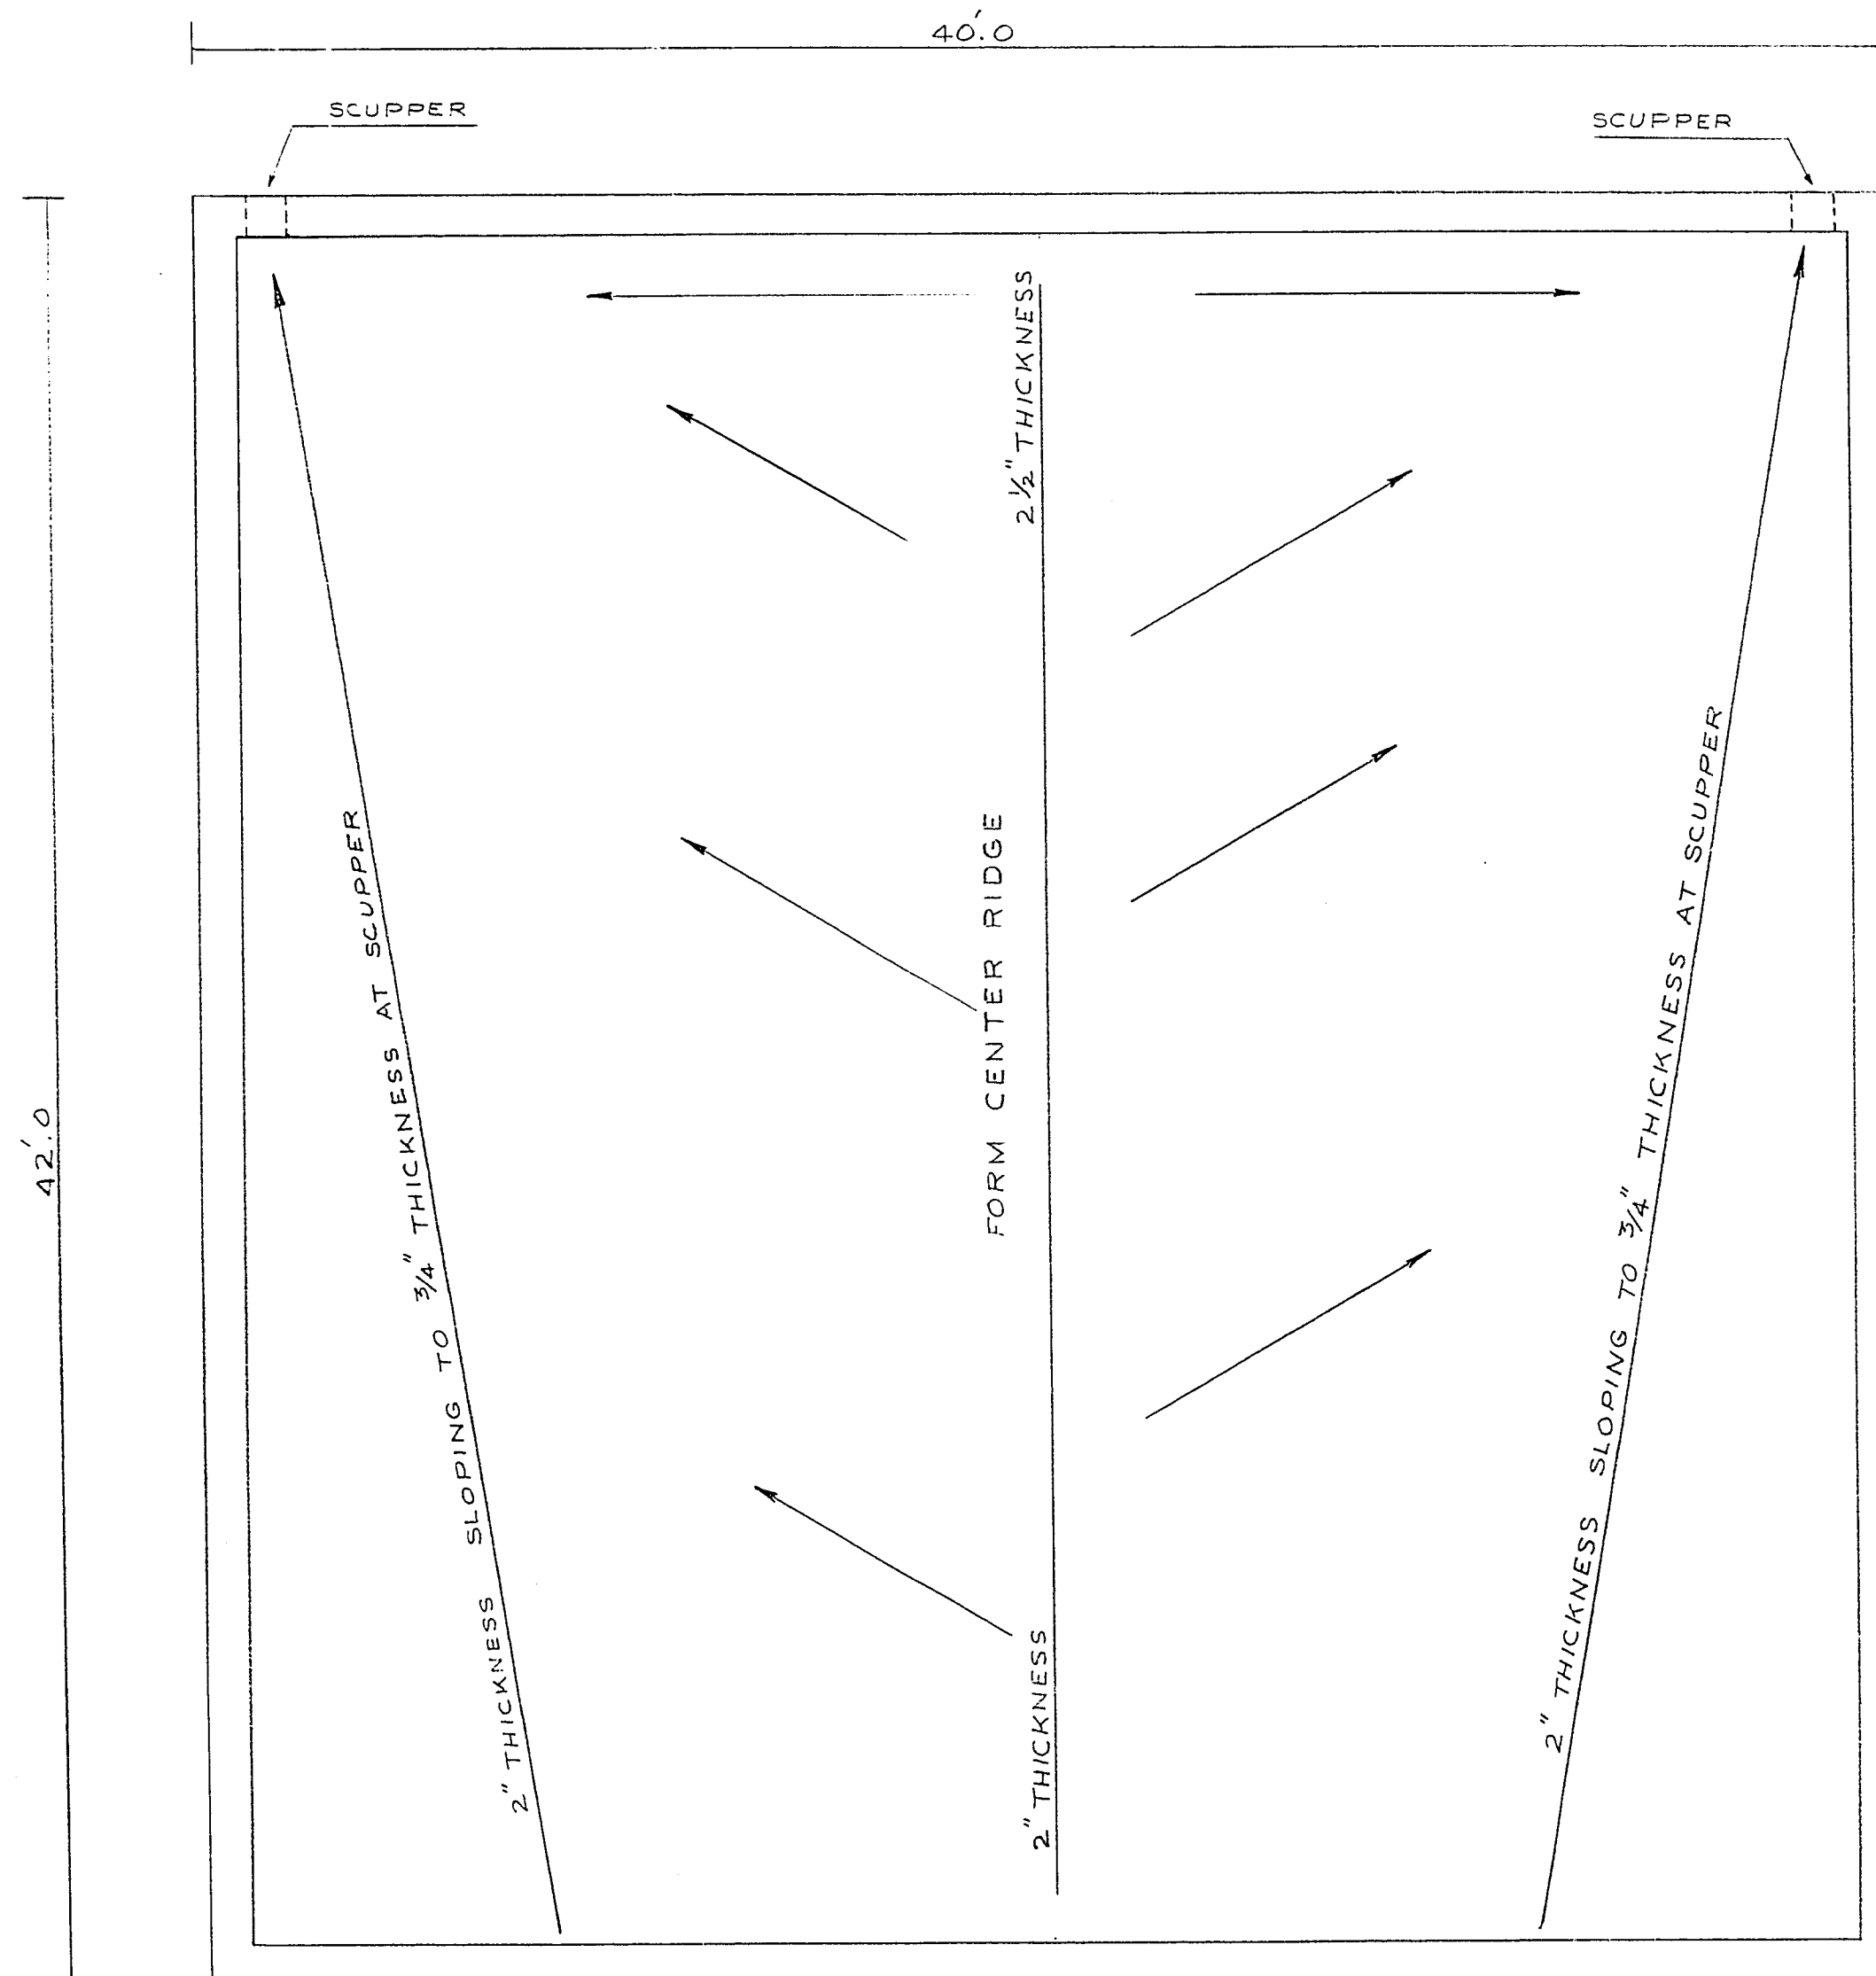

NOTE:

1. ← DENOTES DIRECTION OF WATER FLOW
2. AREA OF ROOF TO BE COVERED WITH URETHANE ROOFING = 1599 S.F.

Jensen
C.L.V. MAINTENANCE SUPERINTENDENT

5-10-72
DATE

Sam Cooper
C.L.V. FIRE CHIEF

5-10-72
DATE

CONTRACT
DRAWING
MAY 19 1972

I CERTIFY THAT THIS PLAN
WAS PREPARED UNDER MY
SUPERVISION.
[Signature]
DATE 11/14/72

CITY OF LAS VEGAS NEVADA			
DEPARTMENT OF PUBLIC WORKS			
SERVICES DIVISION			
FIRE ALARM BUILDING ROOF REPAIR			
W.O. NO. 3132	F.B.K. NO.	DATE	DRAWING NO.
SC. (H)	SC. (V)		630-44
DES. K. Anderson			FILE NO.
DR. Coleman			
APPROVED BY DIRECTOR OF PUBLIC WORKS		5/15/72	
			SHEET 1 OF 1

BID NO. 72.34

CLV-934