



3-13-74

SUMMARY OF APPROXIMATE QUANTITIES


ITEM	DESCRIPTION	UNIT	QUAN.
200.124	REMOVE ASPHALTIC CONCRETE	S.Y.	114
340.906	6" CONCRETE STRIP	L.F.	306
410.112	6' CHAIN LINK FENCE W/ 3 STRANDS BARBED WIRE	L.F.	370
410.203	3' CHAIN LINK GATE	EA.	1
410.312	6' DOUBLE CHAIN LINK DRIVE GATE	EA.	1

NOTES:

1. ALL GATES TO BE 6' HIGH WITH 3 TOP STRANDS OF BARBED WIRE. CYCLONE "INVINCIBLE" GATES OR APPROVED EQUAL.
2. FENCE FABRIC SHALL BE 72" TALL EXCLUDING BARBED WIRE.
3. THE WIRE IN THE FENCE FABRIC SHALL BE 11 GAUGE.

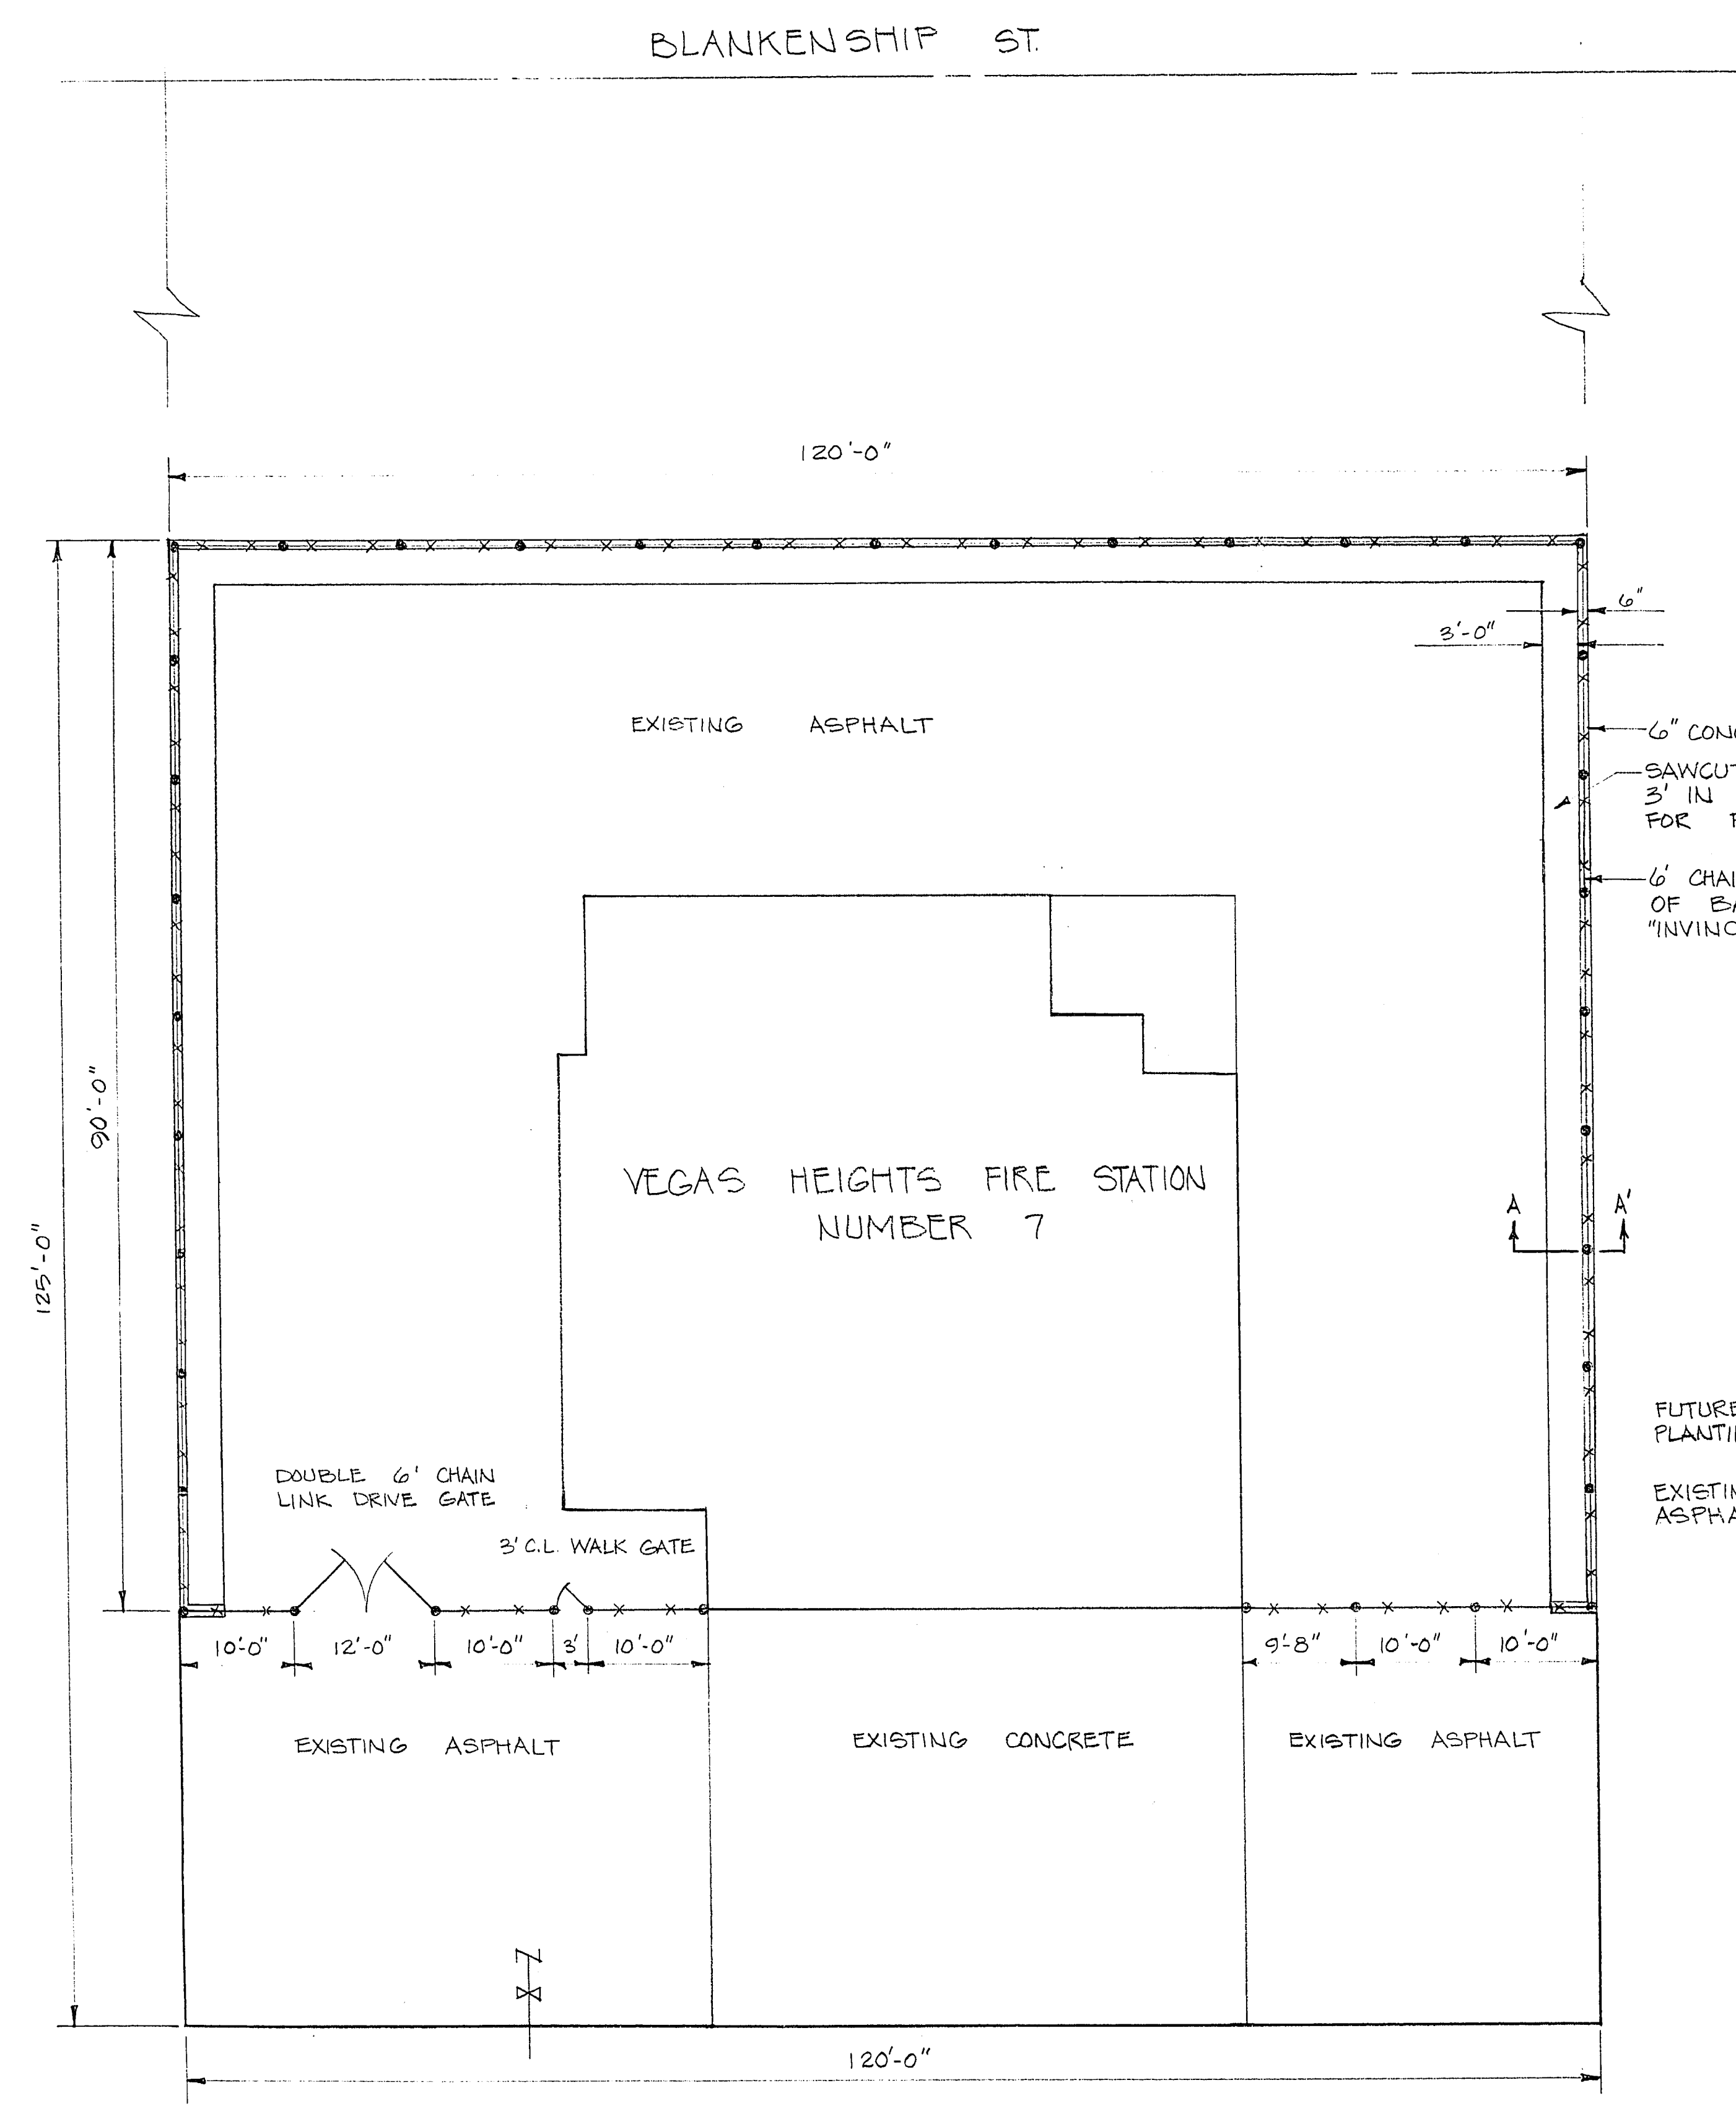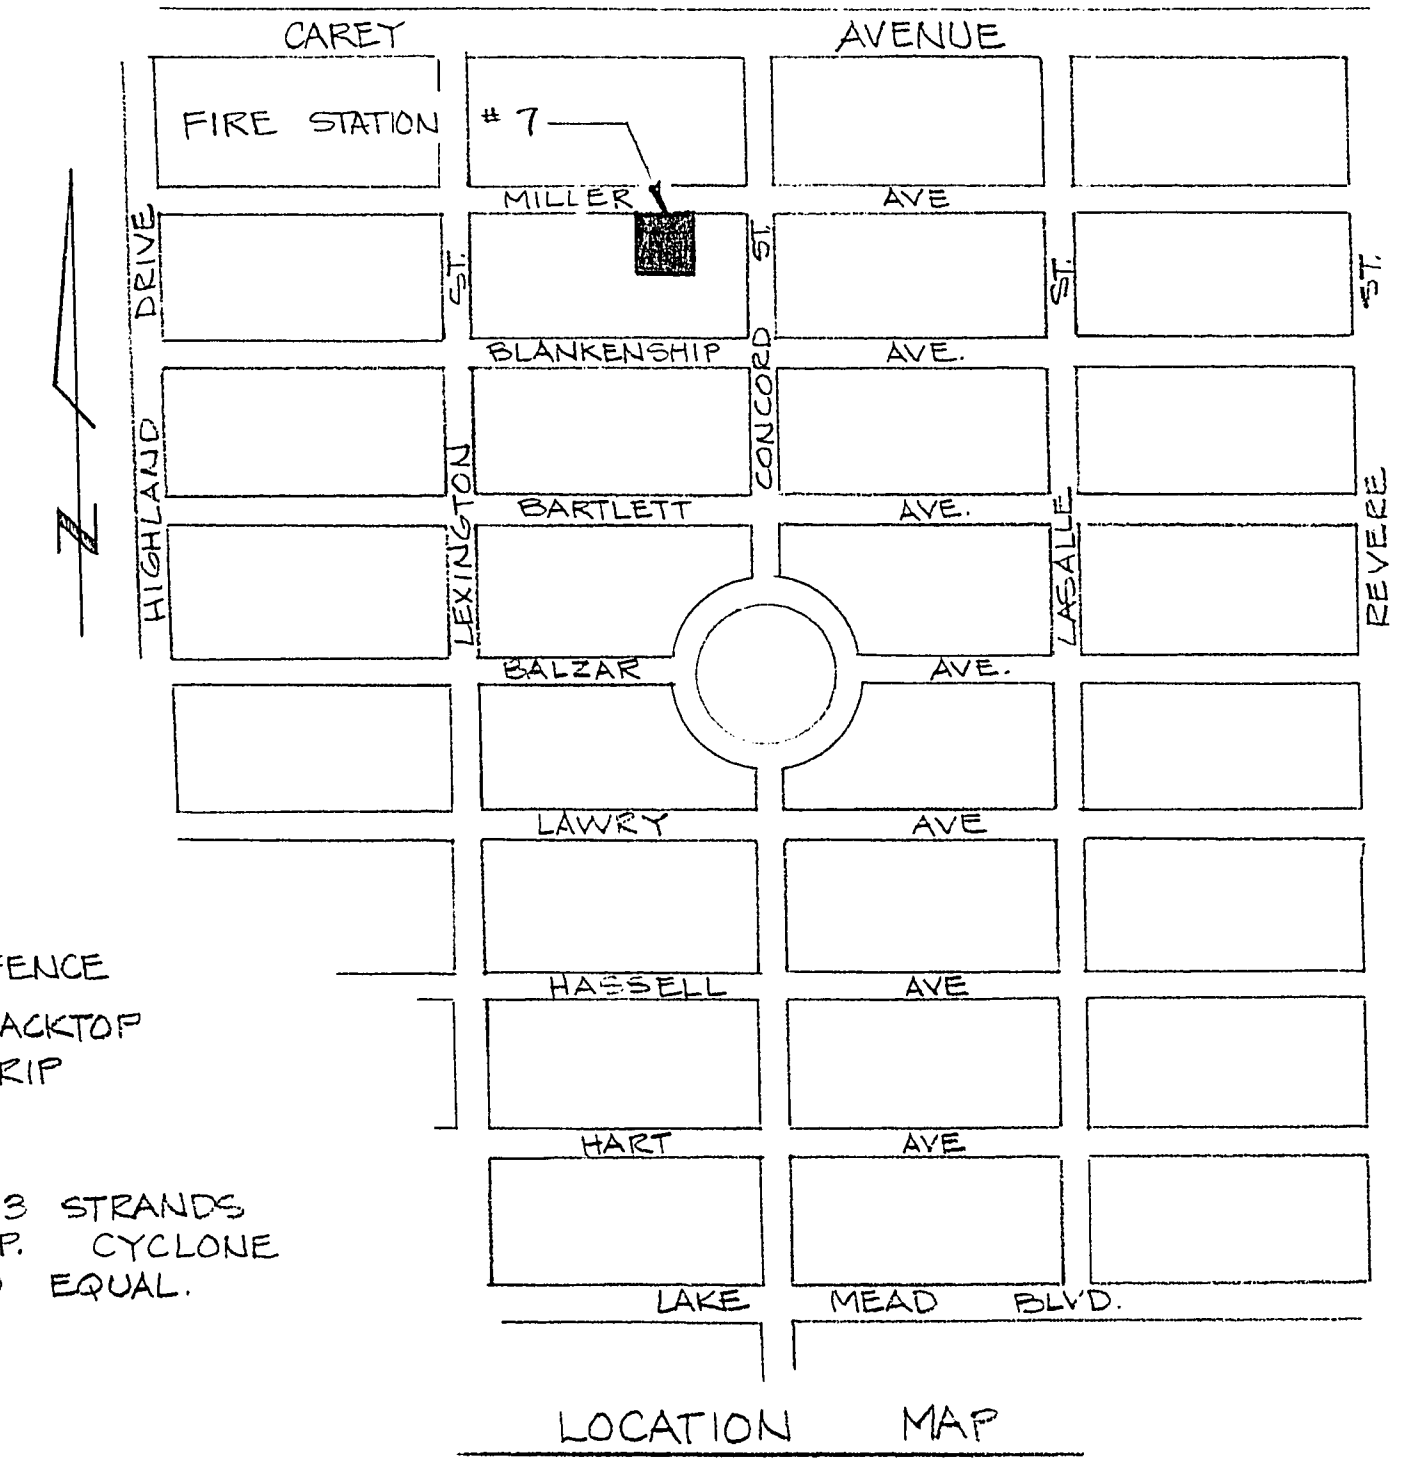

- 6" CONCRETE STRIP UNDER FENCE
- SAWCUT AND REMOVE BLACKTOP 3' IN FROM CONCRETE STRIP FOR FUTURE PLANTING
- 6' CHAIN LINK FENCE WITH 3 STRANDS OF BARBED WIRE ON TOP. CYCLONE "INVINCIBLE" OR APPROVED EQUAL.

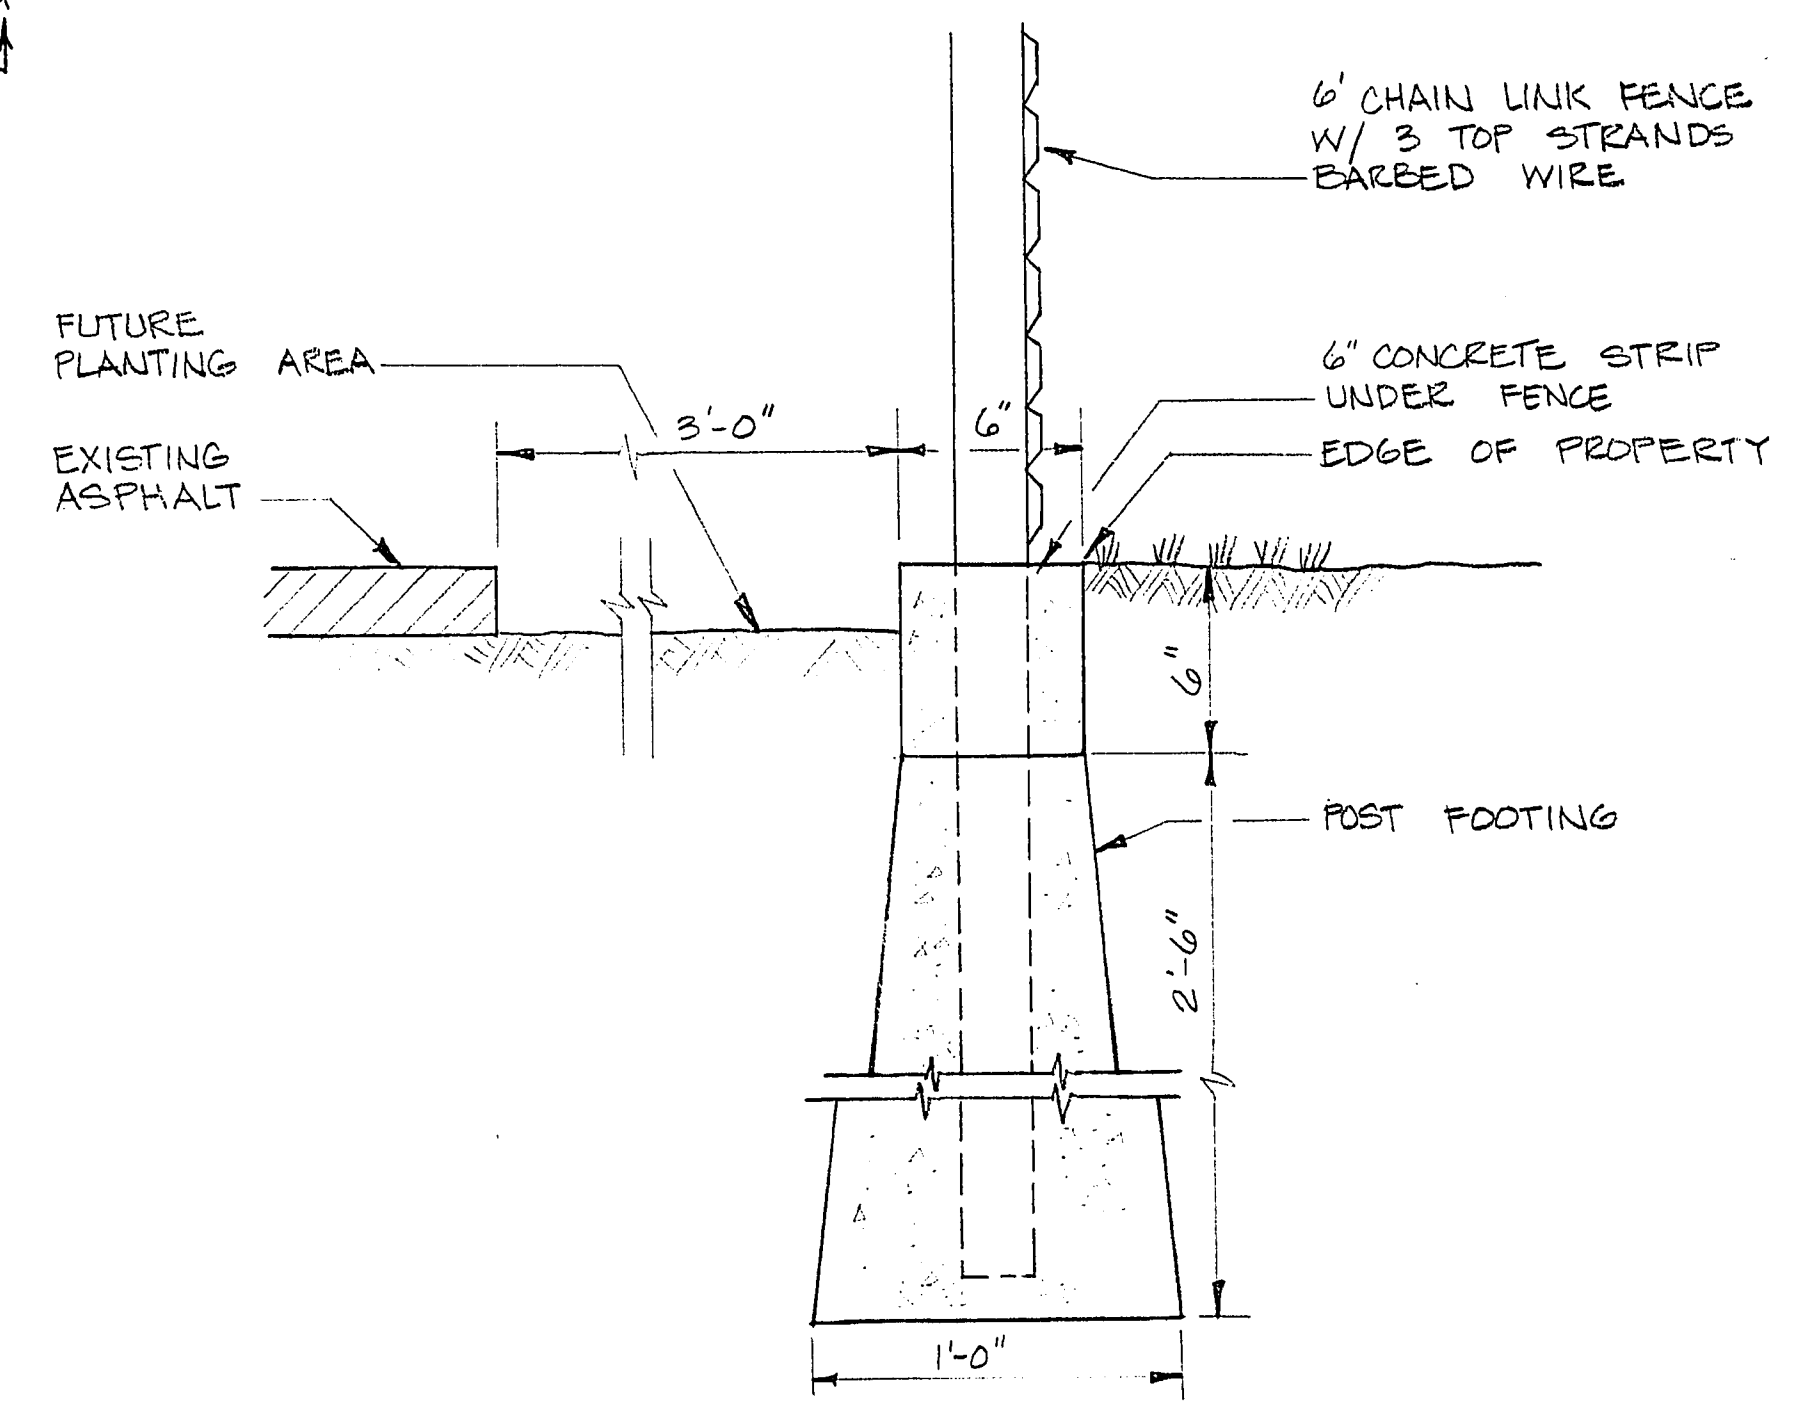

SECTION A-A'  
NO SCALE

I CERTIFY THAT THIS PLAN WAS PREPARED UNDER MY SUPERVISION.  
*[Signature]*  
DATE 13 MAR 72

CONTRACT DRAWING  
MAR 24 1971

APPROVED	
DATE	DATE
4 D.P.W.	3/14/72
3 D.D.W.	3/14/72
1 SERV.	3/14/72
2 FIELD	3/14/72
TR W	
TRAF	
UTIL	
SUBD	
SAD	

REVISION NO.	DESCRIPTION	BY	DATE	APPROVAL
REVISIONS				

CITY OF LAS VEGAS NEVADA  
DEPARTMENT OF PUBLIC WORKS  
SERVICES DIVISION  
VEGAS HEIGHTS FIRE STATION #7  
FENCING PLAN

W.O. NO. 3162	FBK NO. NONE	DATE	DRAWING NO.
SC. (H) 1"=10'	SC. (V)		630-45
DES. M. HALINAR			FILE NO.
DR. M. HALINAR		3-7-72	
APPROVED BY DIRECTOR OF PUBLIC WORKS		15 MAR 72	SHEET 1 OF 1

*[Signature]*  
FIRE CHIEF  
DATE 3-14-72