
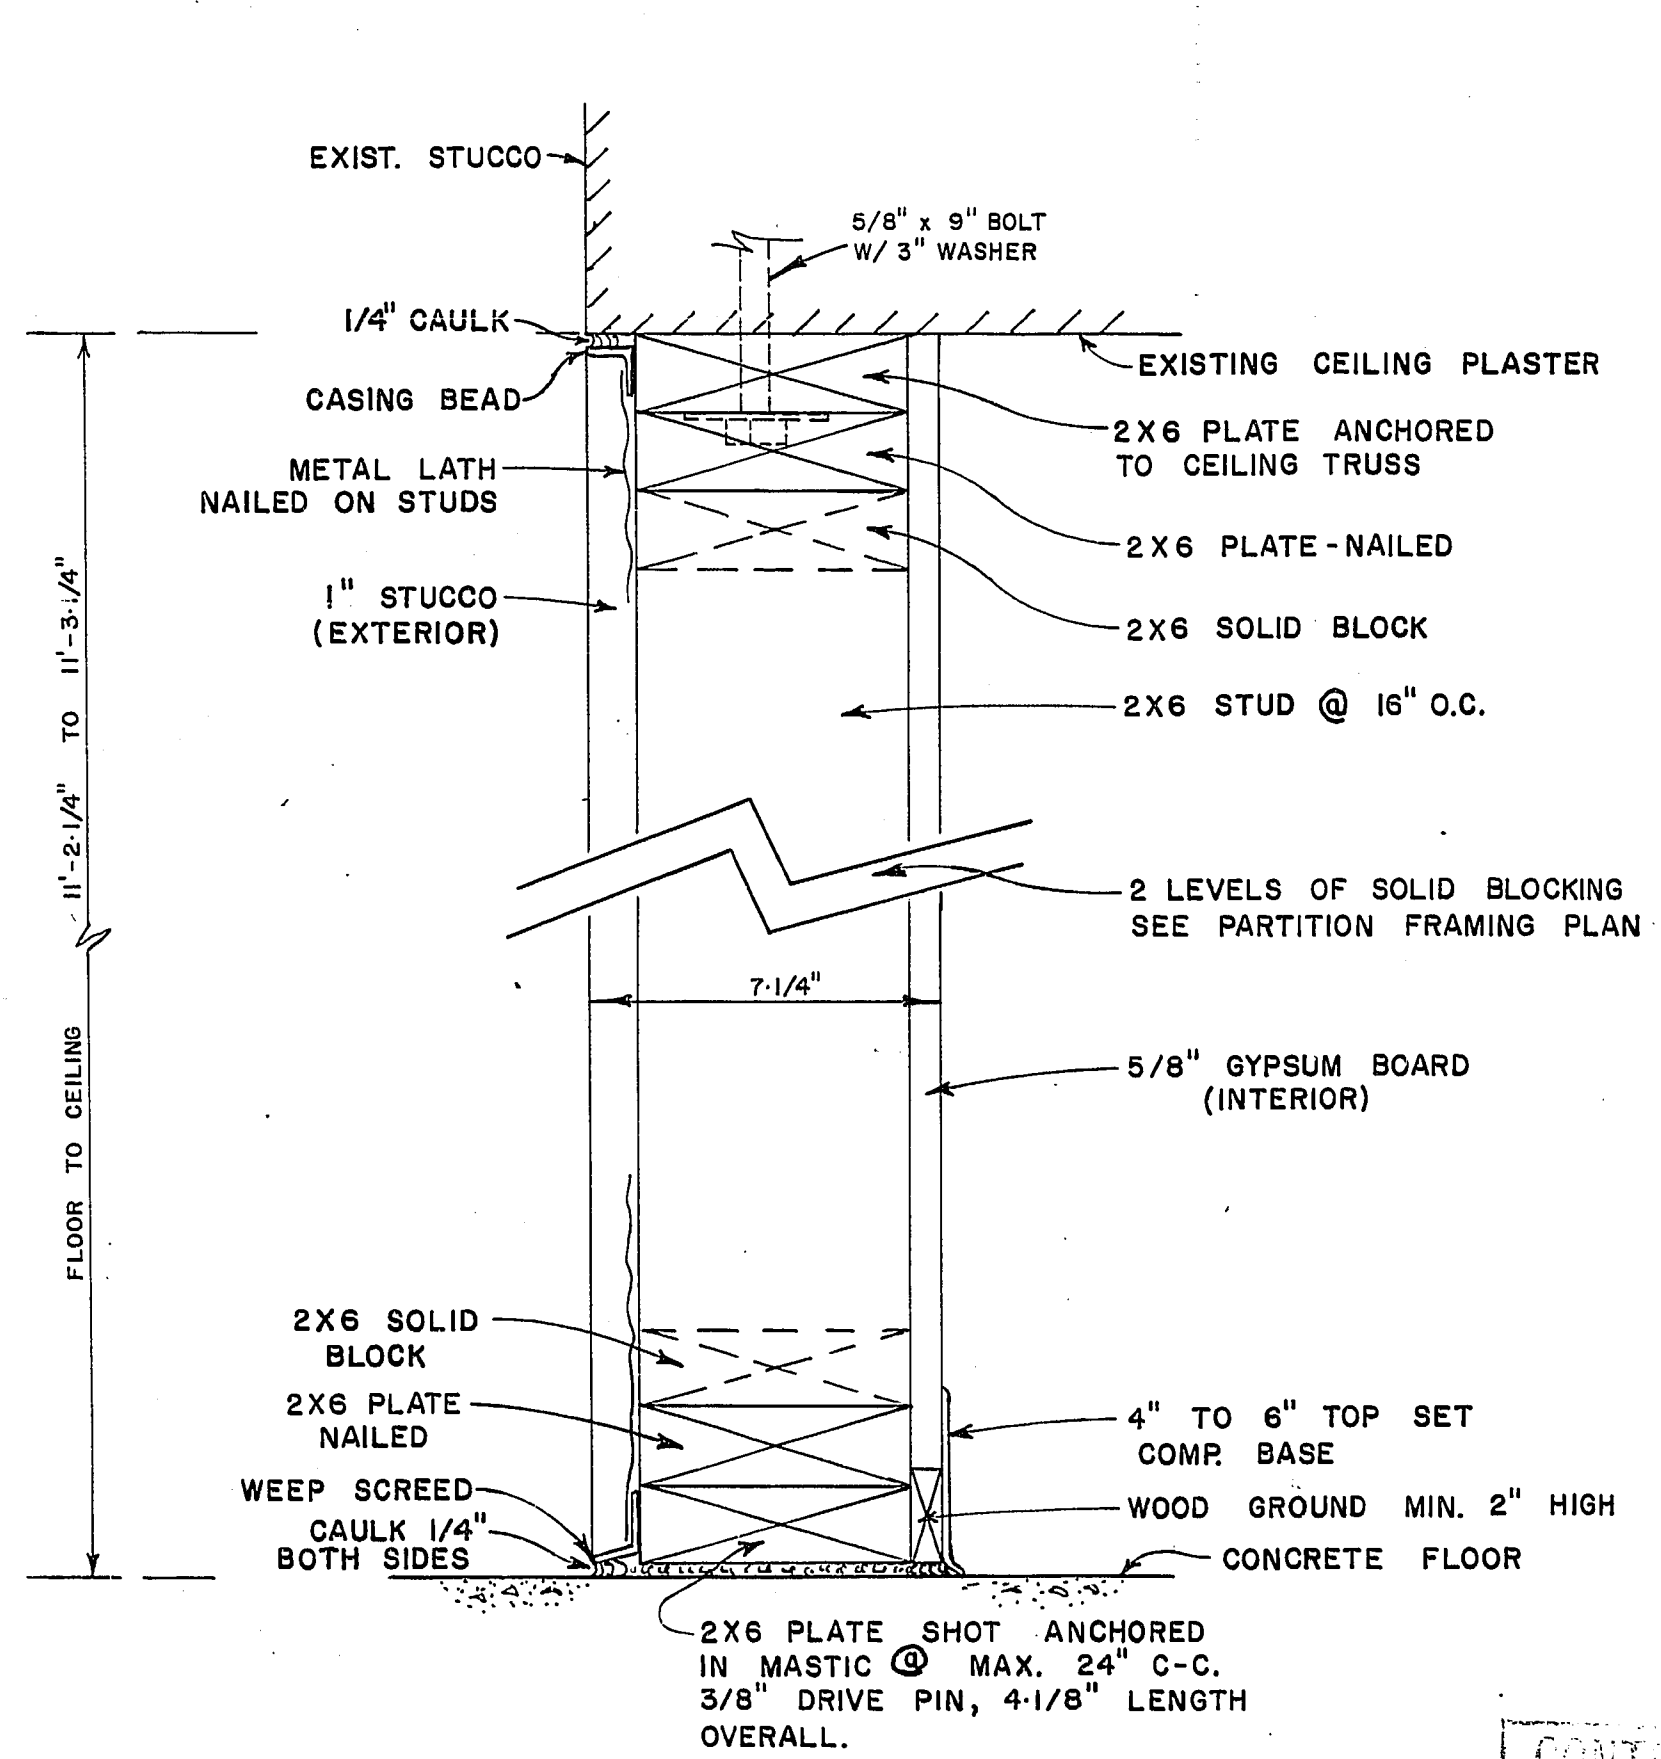
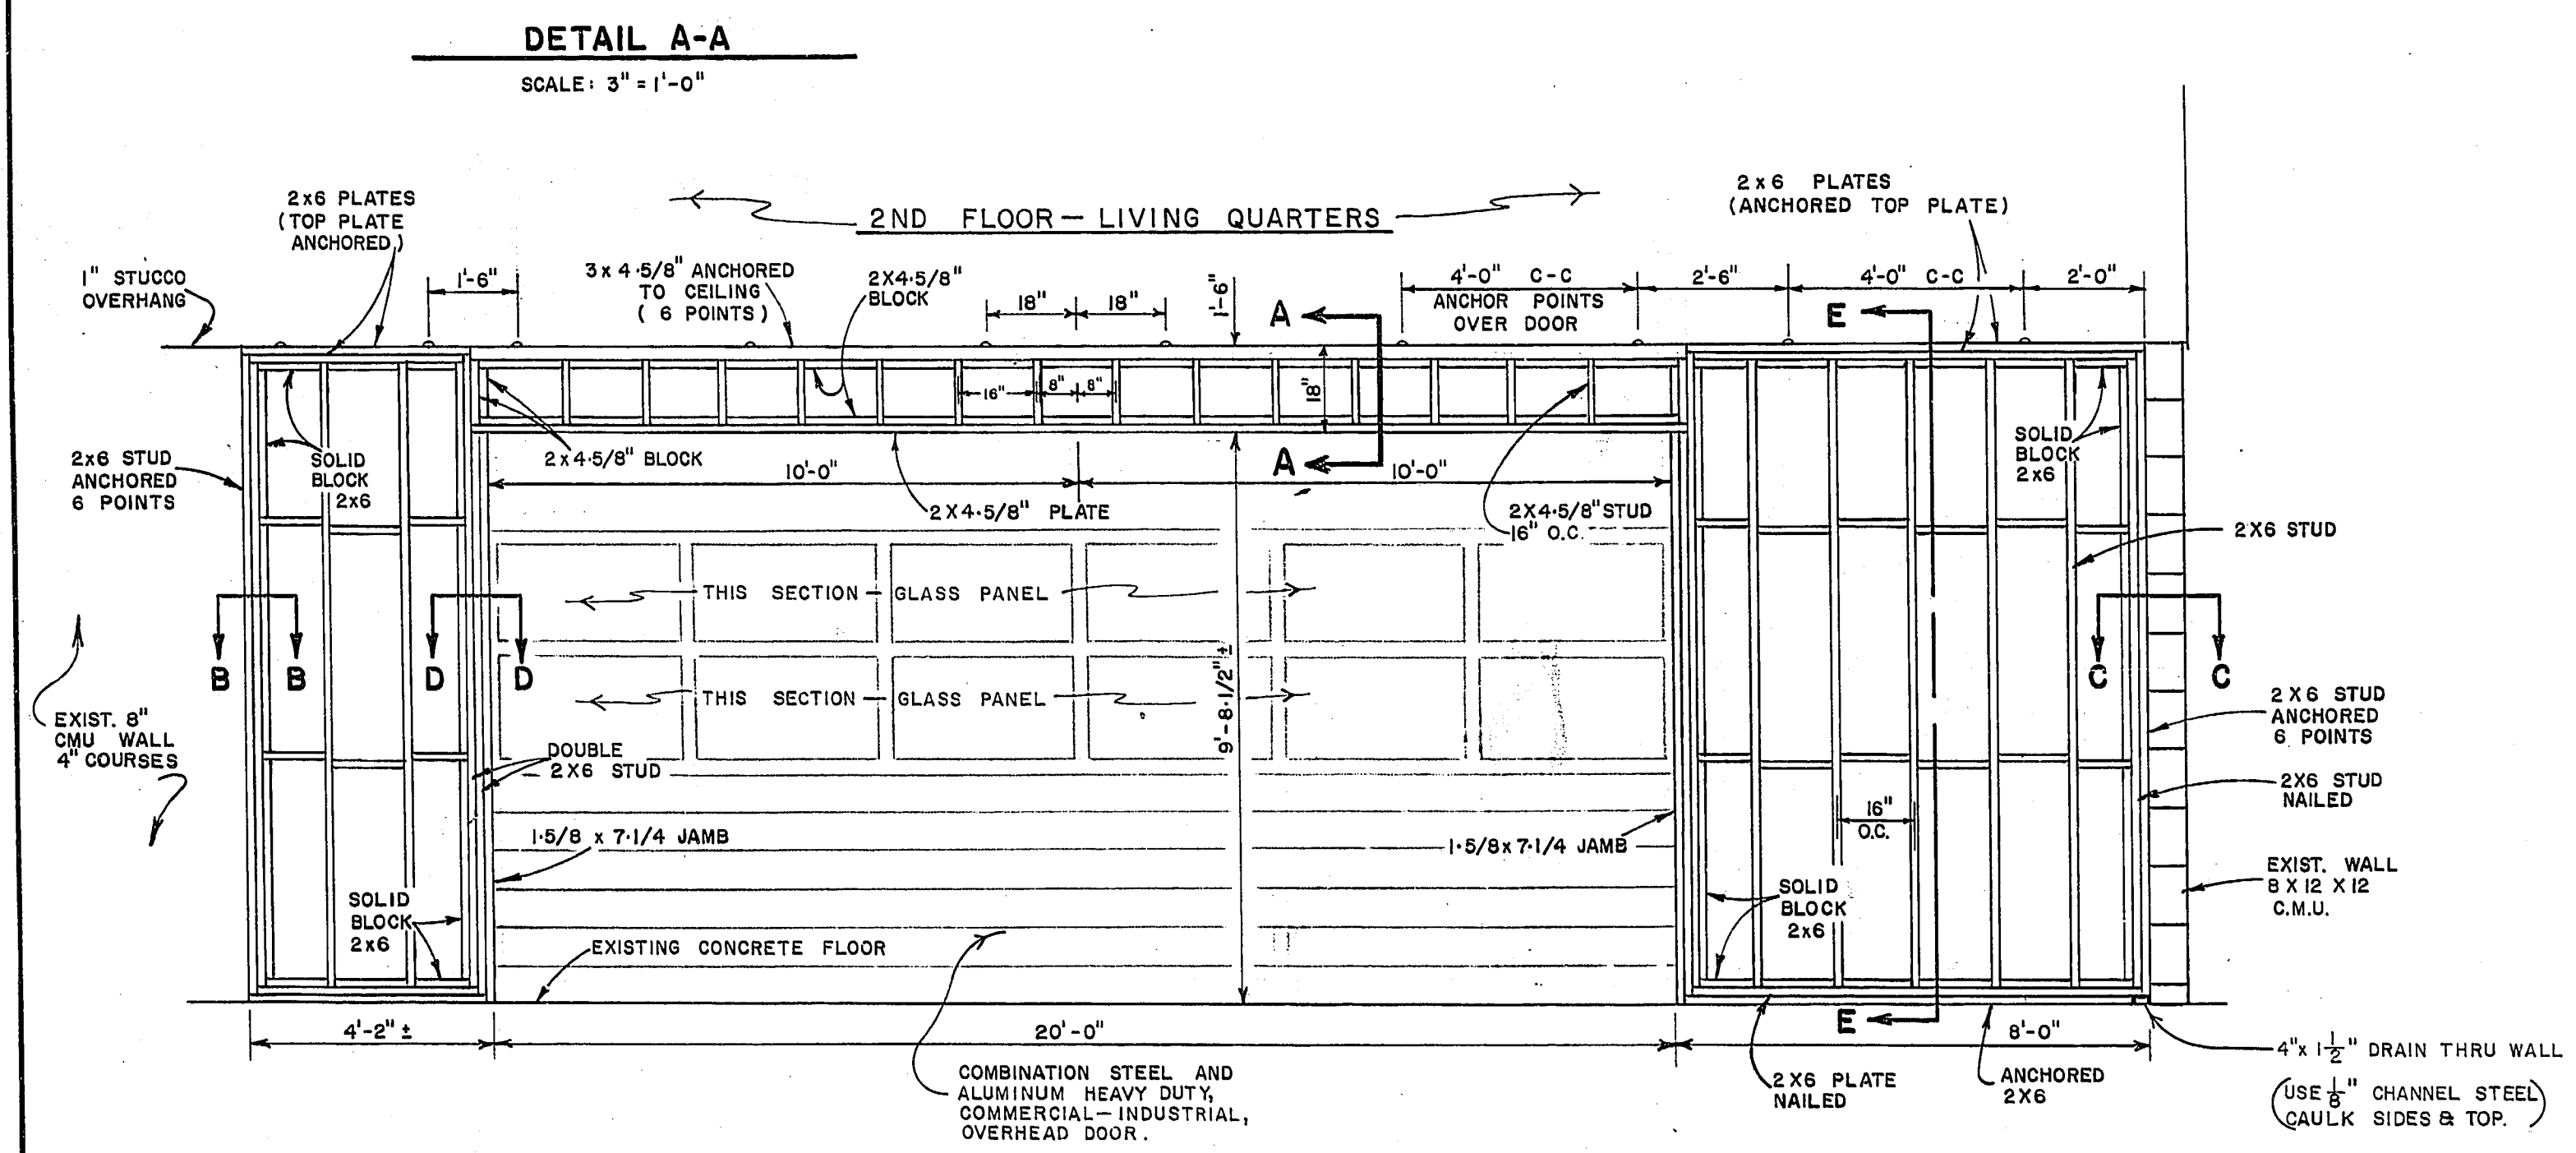
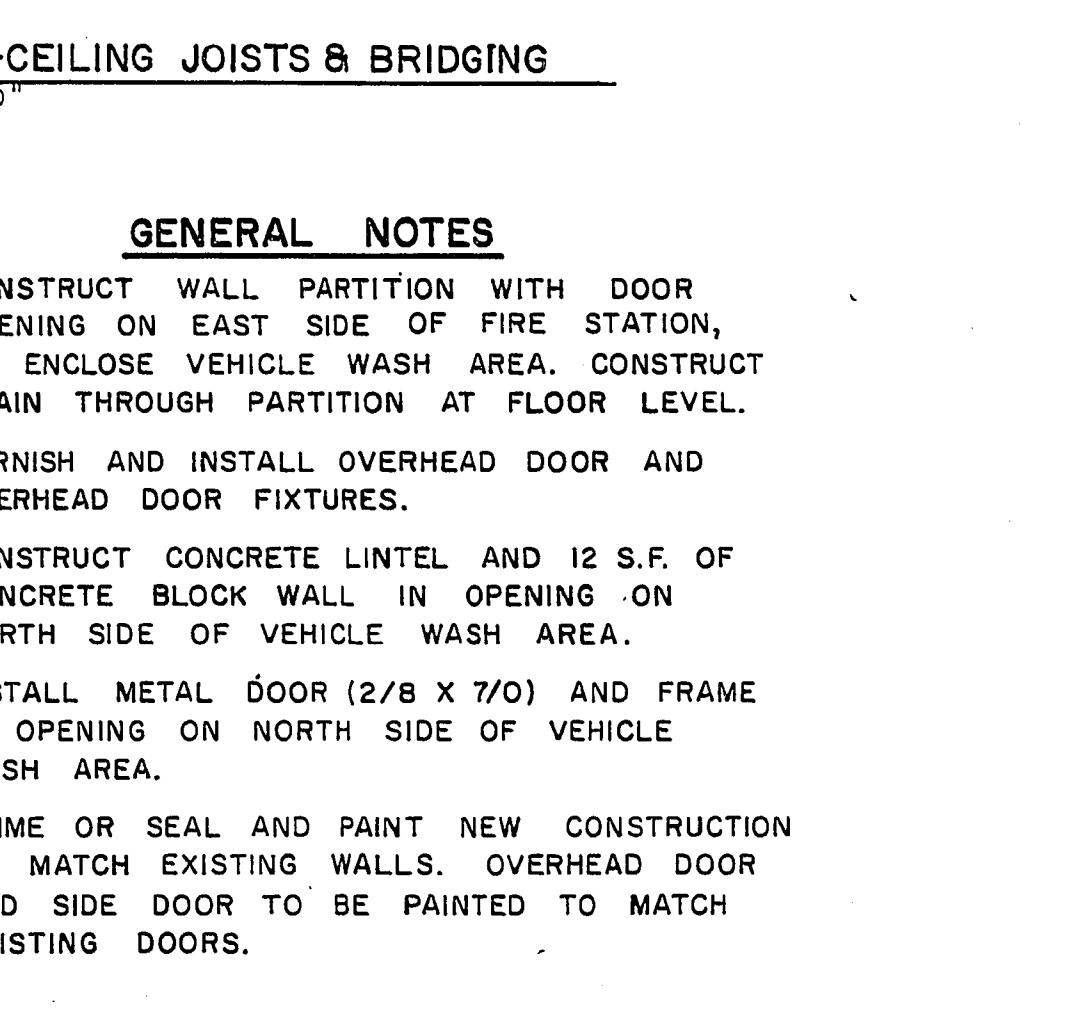
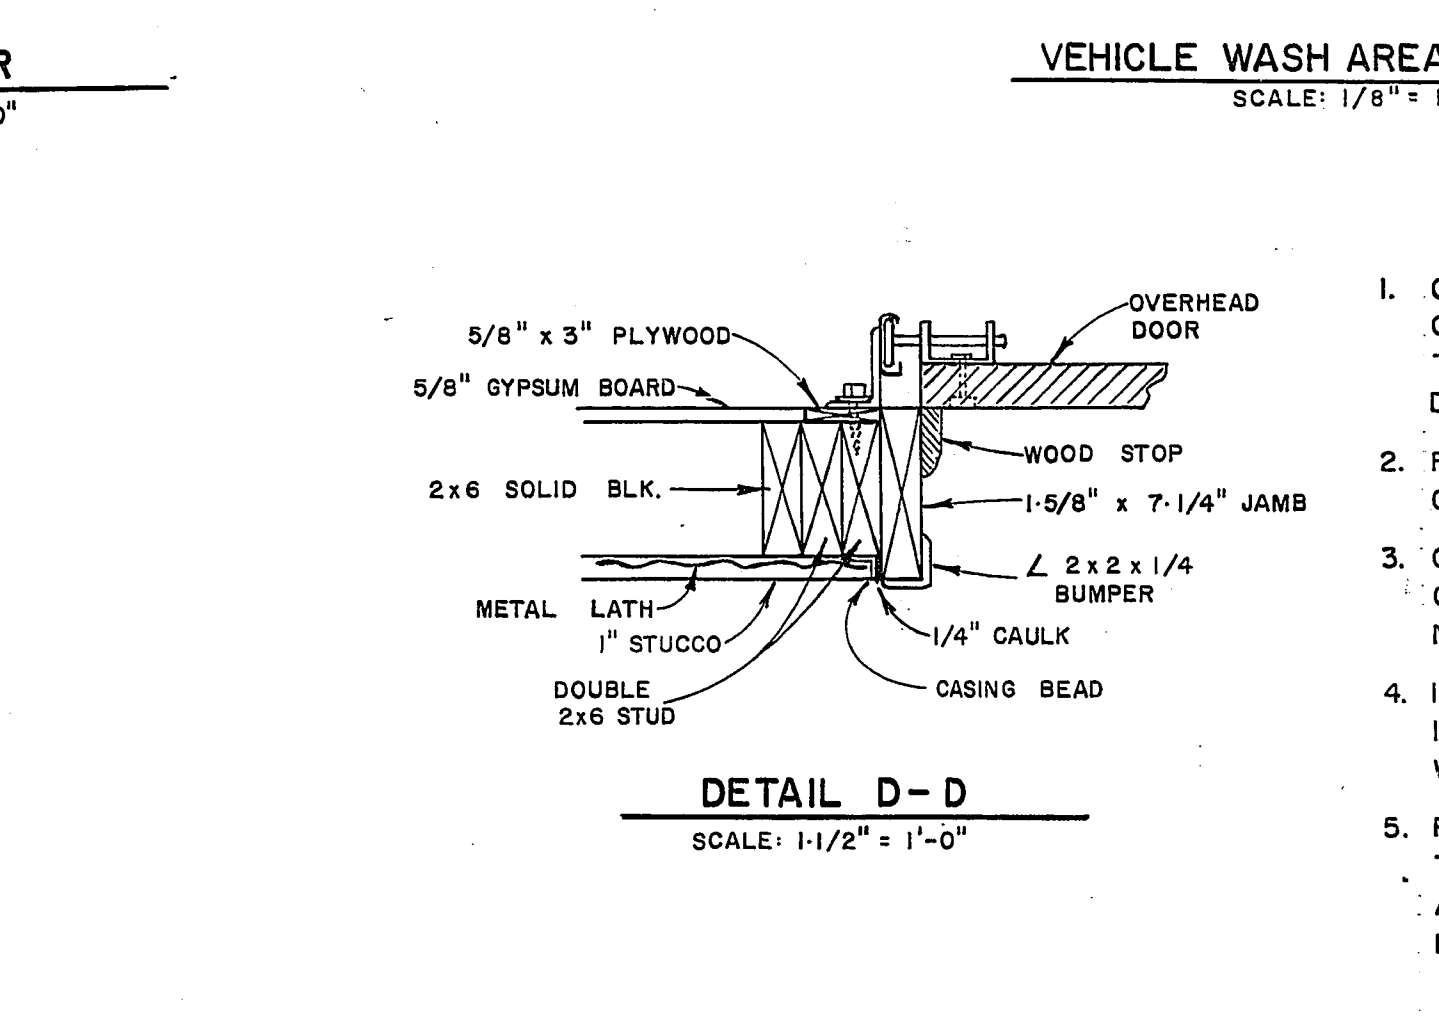
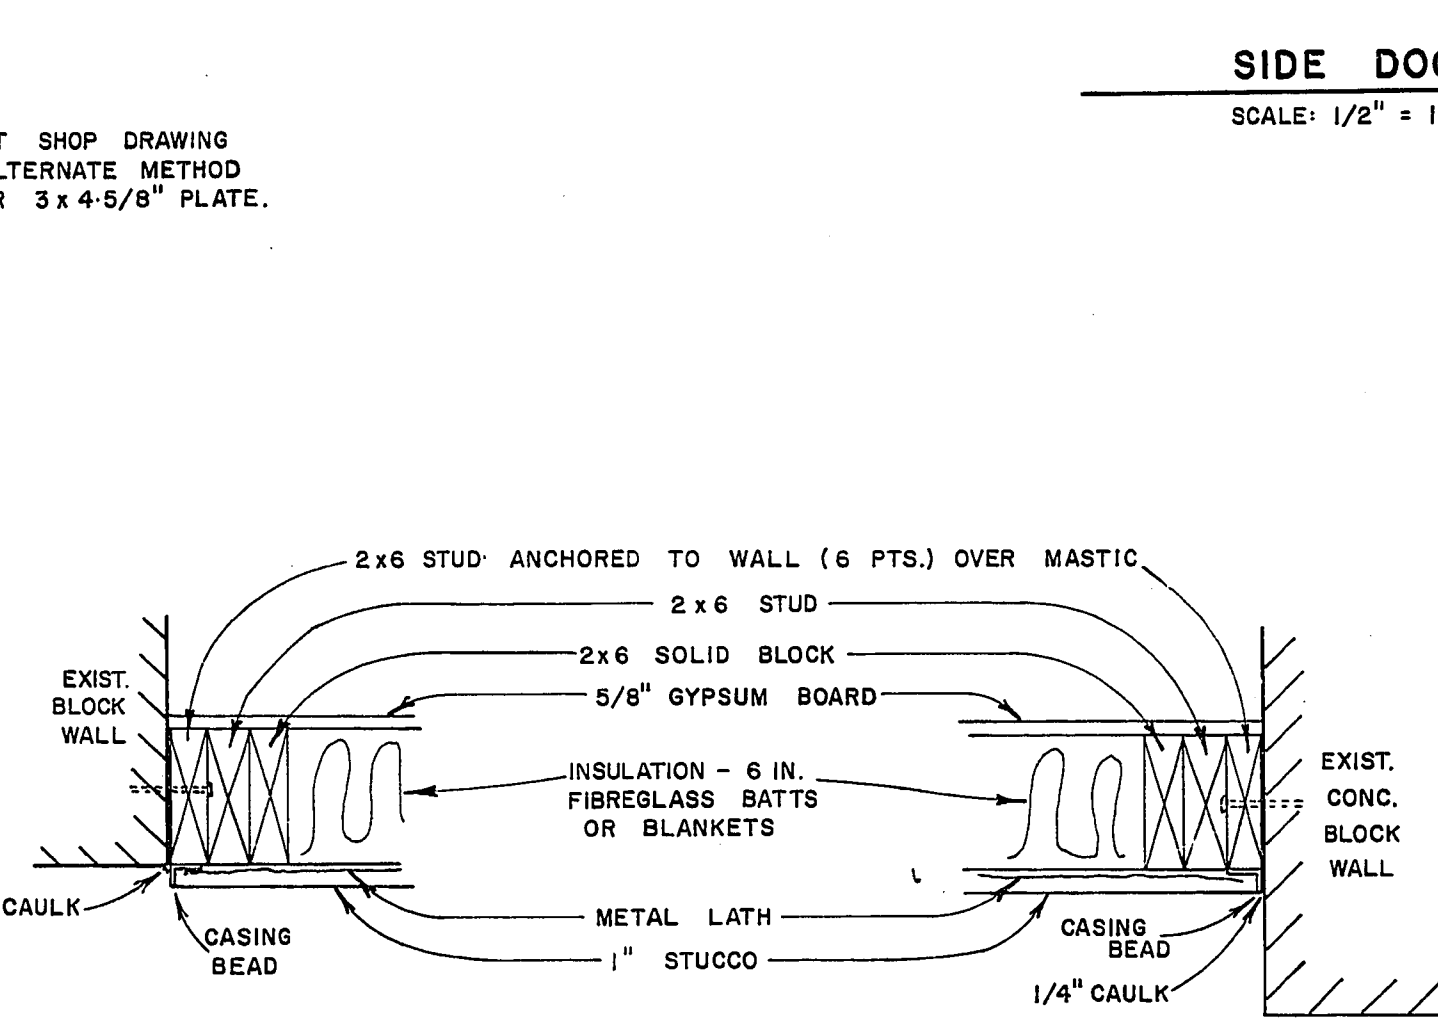
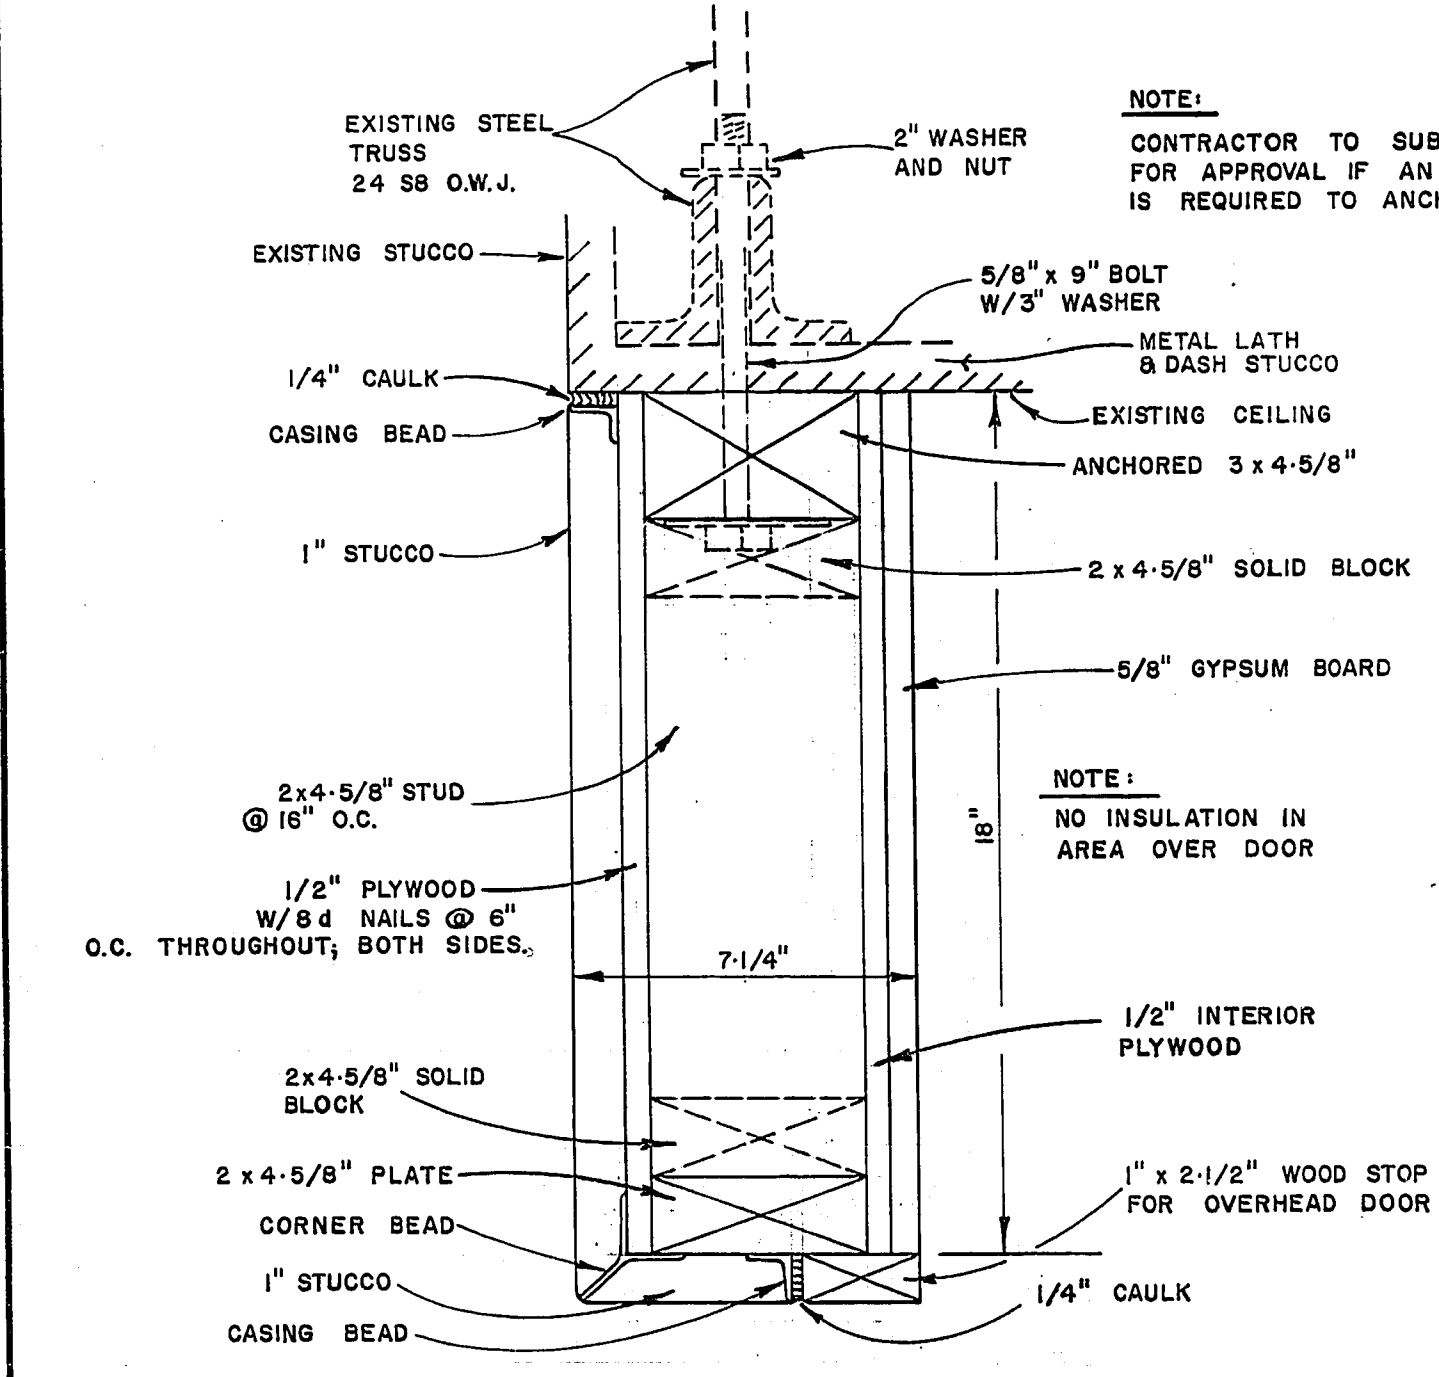
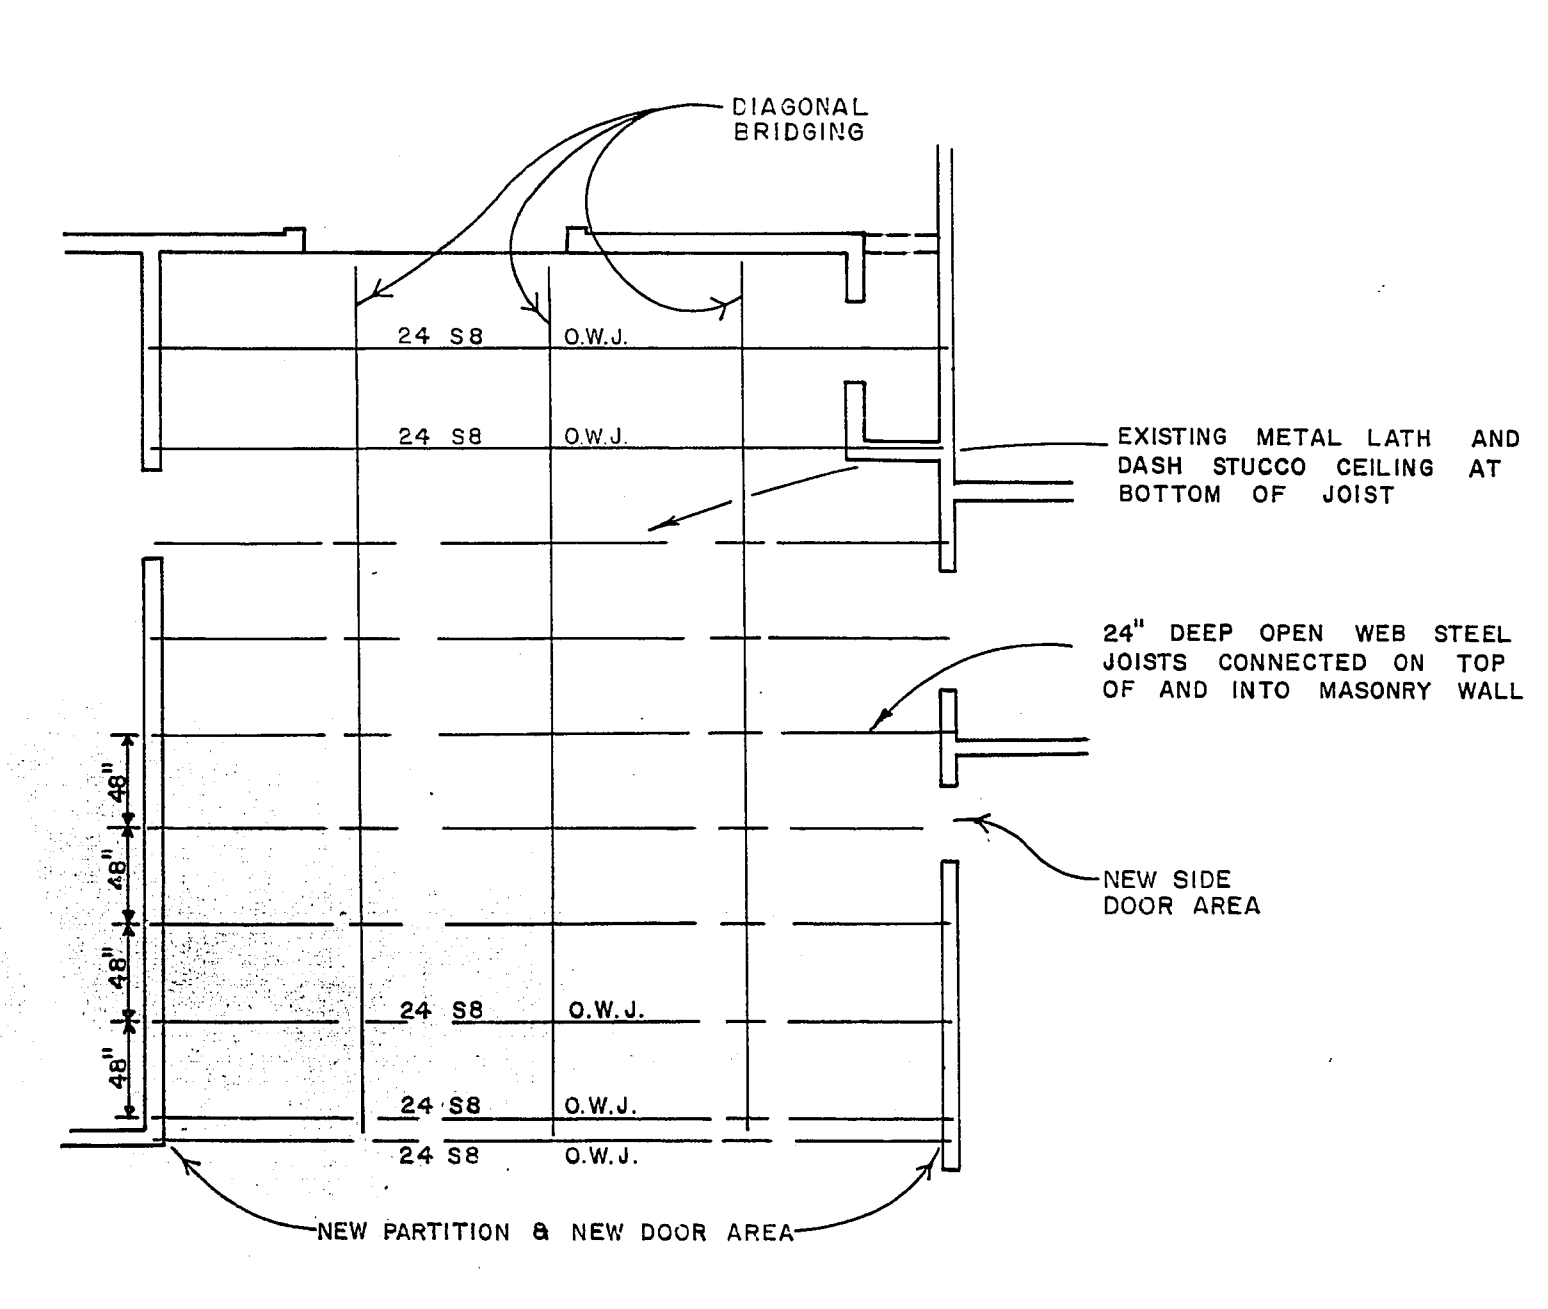
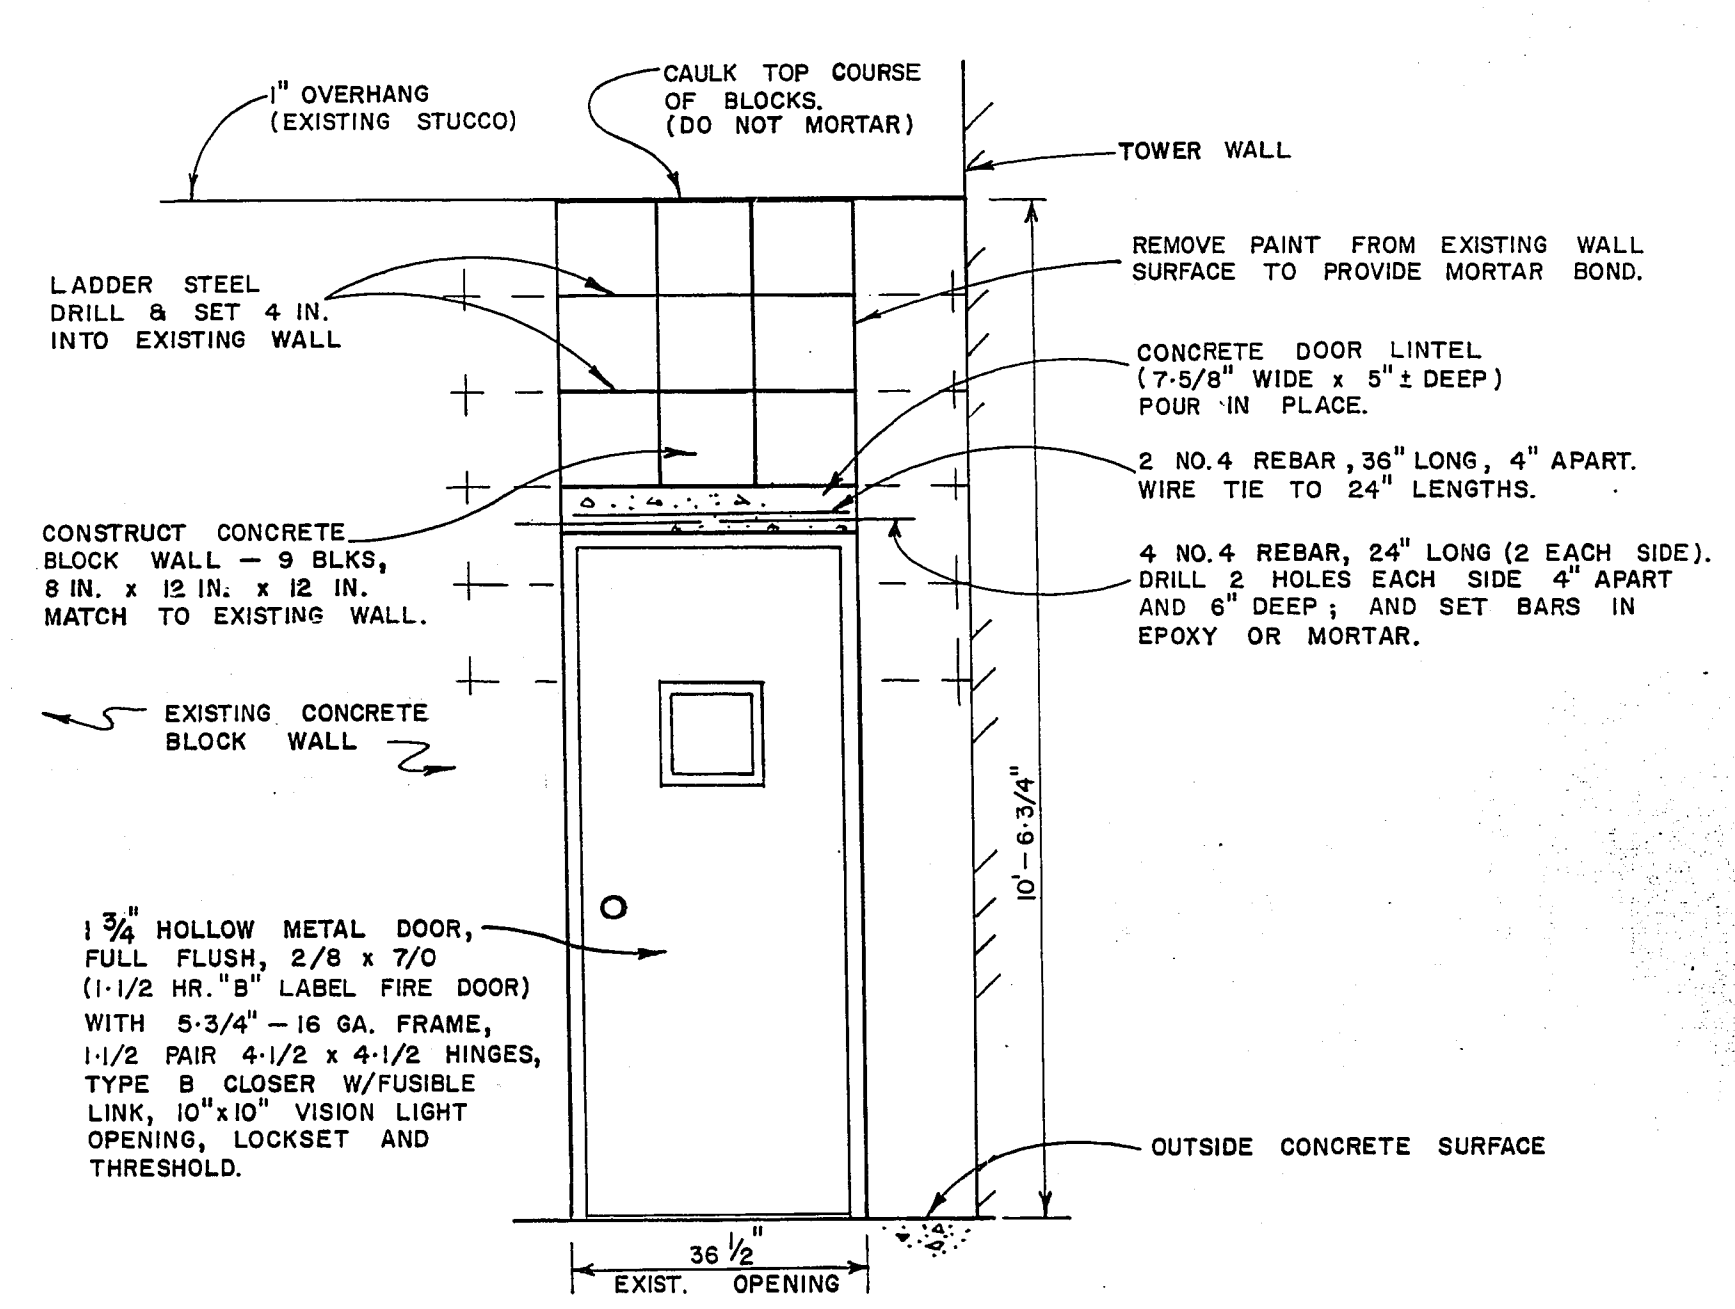


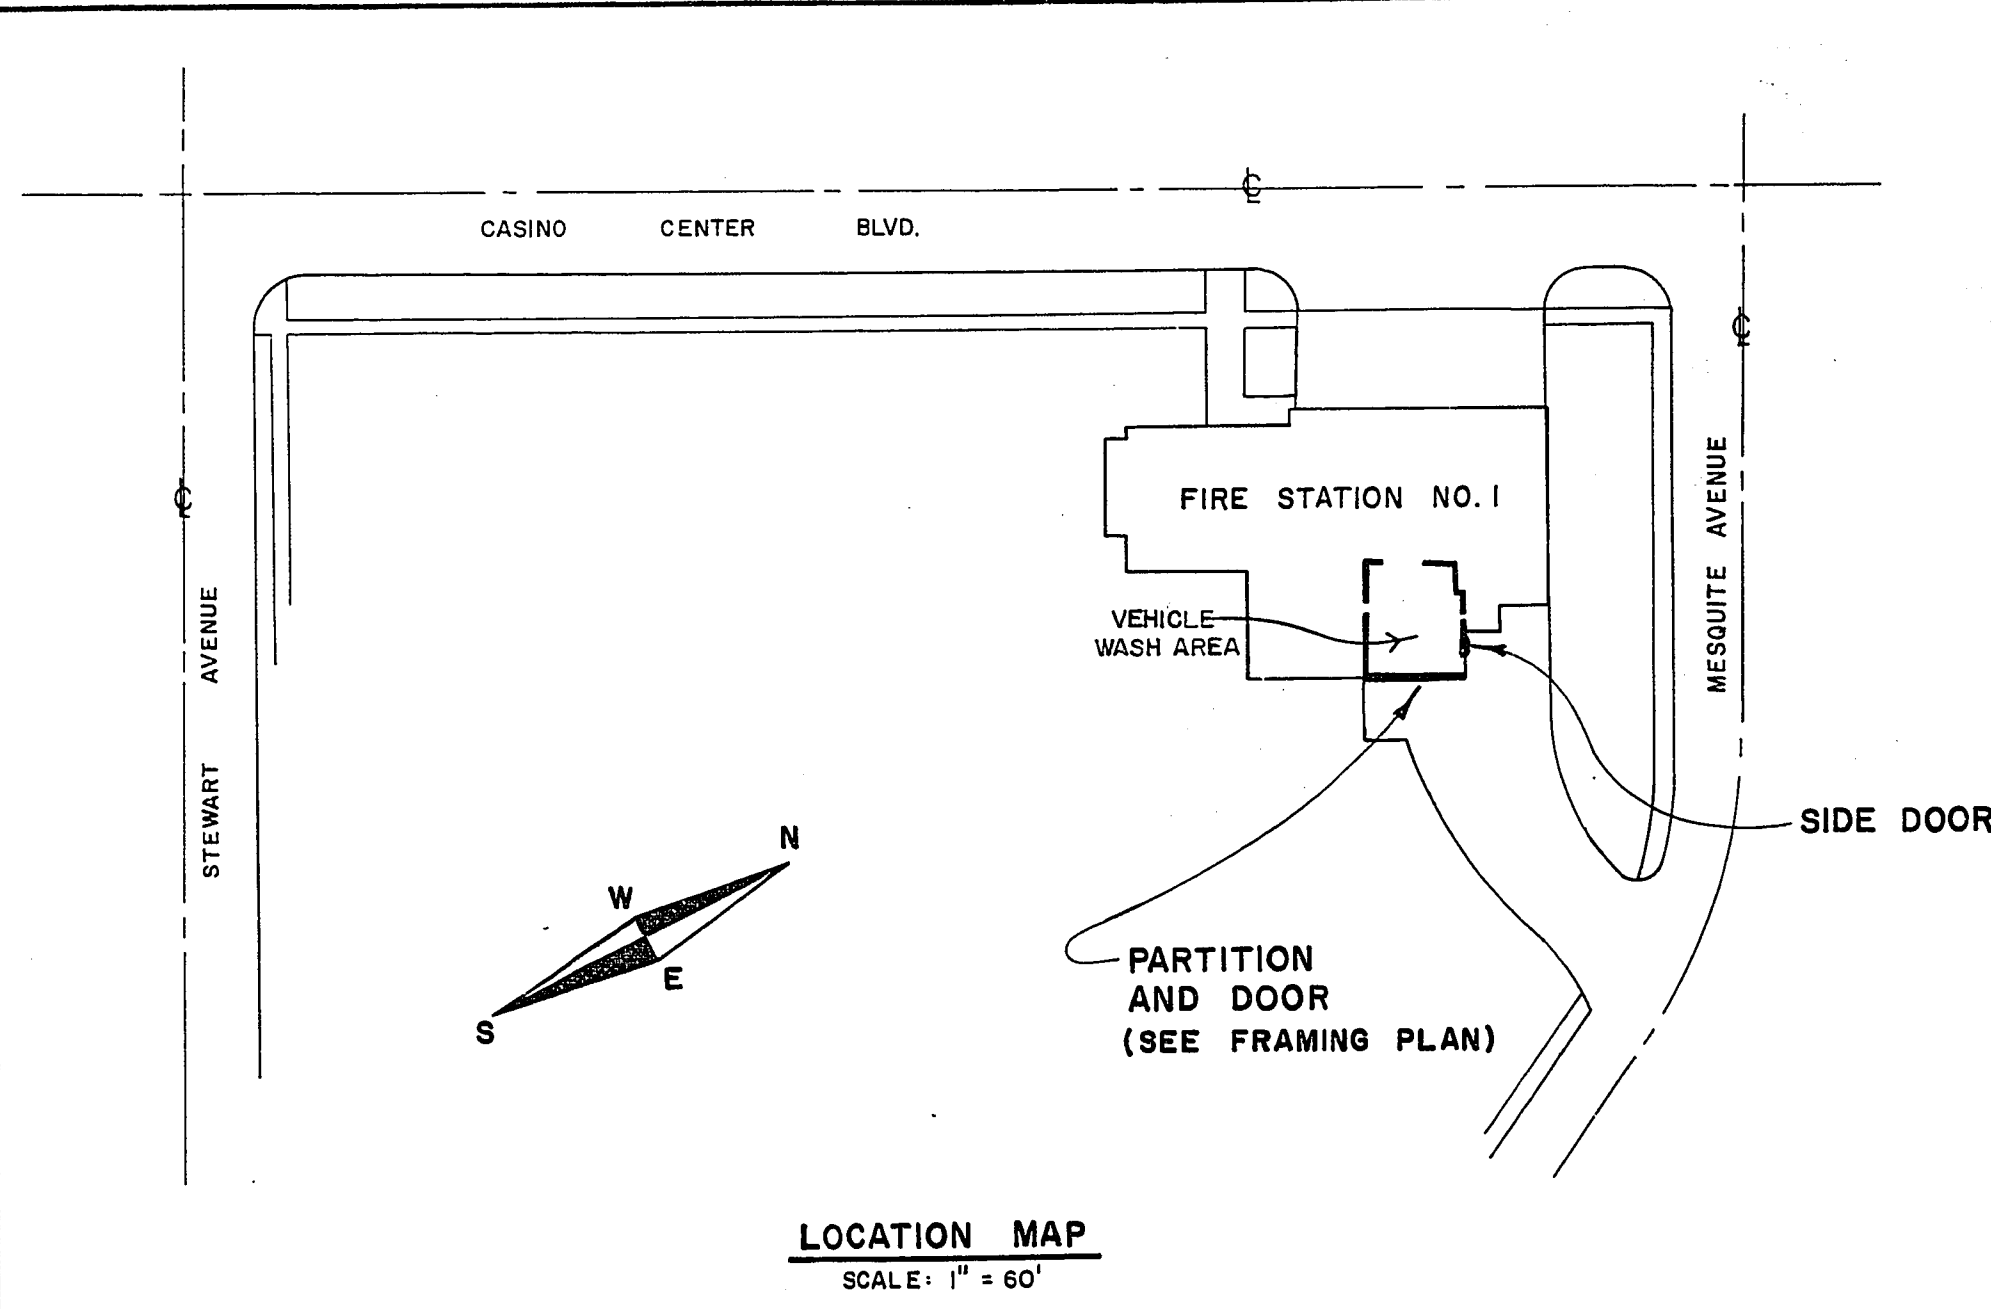


- GENERAL NOTES**
1. CONSTRUCT WALL PARTITION WITH DOOR OPENING ON EAST SIDE OF FIRE STATION, TO ENCLOSE VEHICLE WASH AREA. CONSTRUCT DRAIN THROUGH PARTITION AT FLOOR LEVEL.
 2. FURNISH AND INSTALL OVERHEAD DOOR AND OVERHEAD DOOR FIXTURES.
 3. CONSTRUCT CONCRETE LINTEL AND 12 S.F. OF CONCRETE BLOCK WALL IN OPENING ON NORTH SIDE OF VEHICLE WASH AREA.
 4. INSTALL METAL DOOR (2'8" X 7'0") AND FRAME IN OPENING ON NORTH SIDE OF VEHICLE WASH AREA.
 5. PRIME OR SEAL AND PAINT NEW CONSTRUCTION TO MATCH EXISTING WALLS. OVERHEAD DOOR AND SIDE DOOR TO BE PAINTED TO MATCH EXISTING DOORS.

APPROVAL FIRE DEPT. _____ DATE _____

APPROVAL BUILDING & SAFETY _____ DATE _____

REVIEWED *J. D. Decker* _____ DATE *4-22-76*

CONSTRUCTION DIVISION

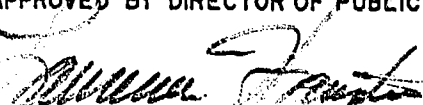No.	REVISIONS					DATE	BY	APPROVAL	
CITY OF LAS VEGAS NEVADA DEPARTMENT OF PUBLIC WORKS SERVICES DIVISION									
FIRE STATION NO. 1 ADDITIONS OUTSIDE WALL PARTITION AND DOORS									
W.O. NO. 3342		F.B.K. NO.		DATE		DRAWING NO.			
SC. (H)		SC. (V)		3-3-76		630-55			
DES. DAVID McGONIGLE				FILE NO.					
DR. JESSE ELLISON				APPROVED BY DIRECTOR OF PUBLIC WORKS					
				4/28/76		SHEET 1 OF 1			