



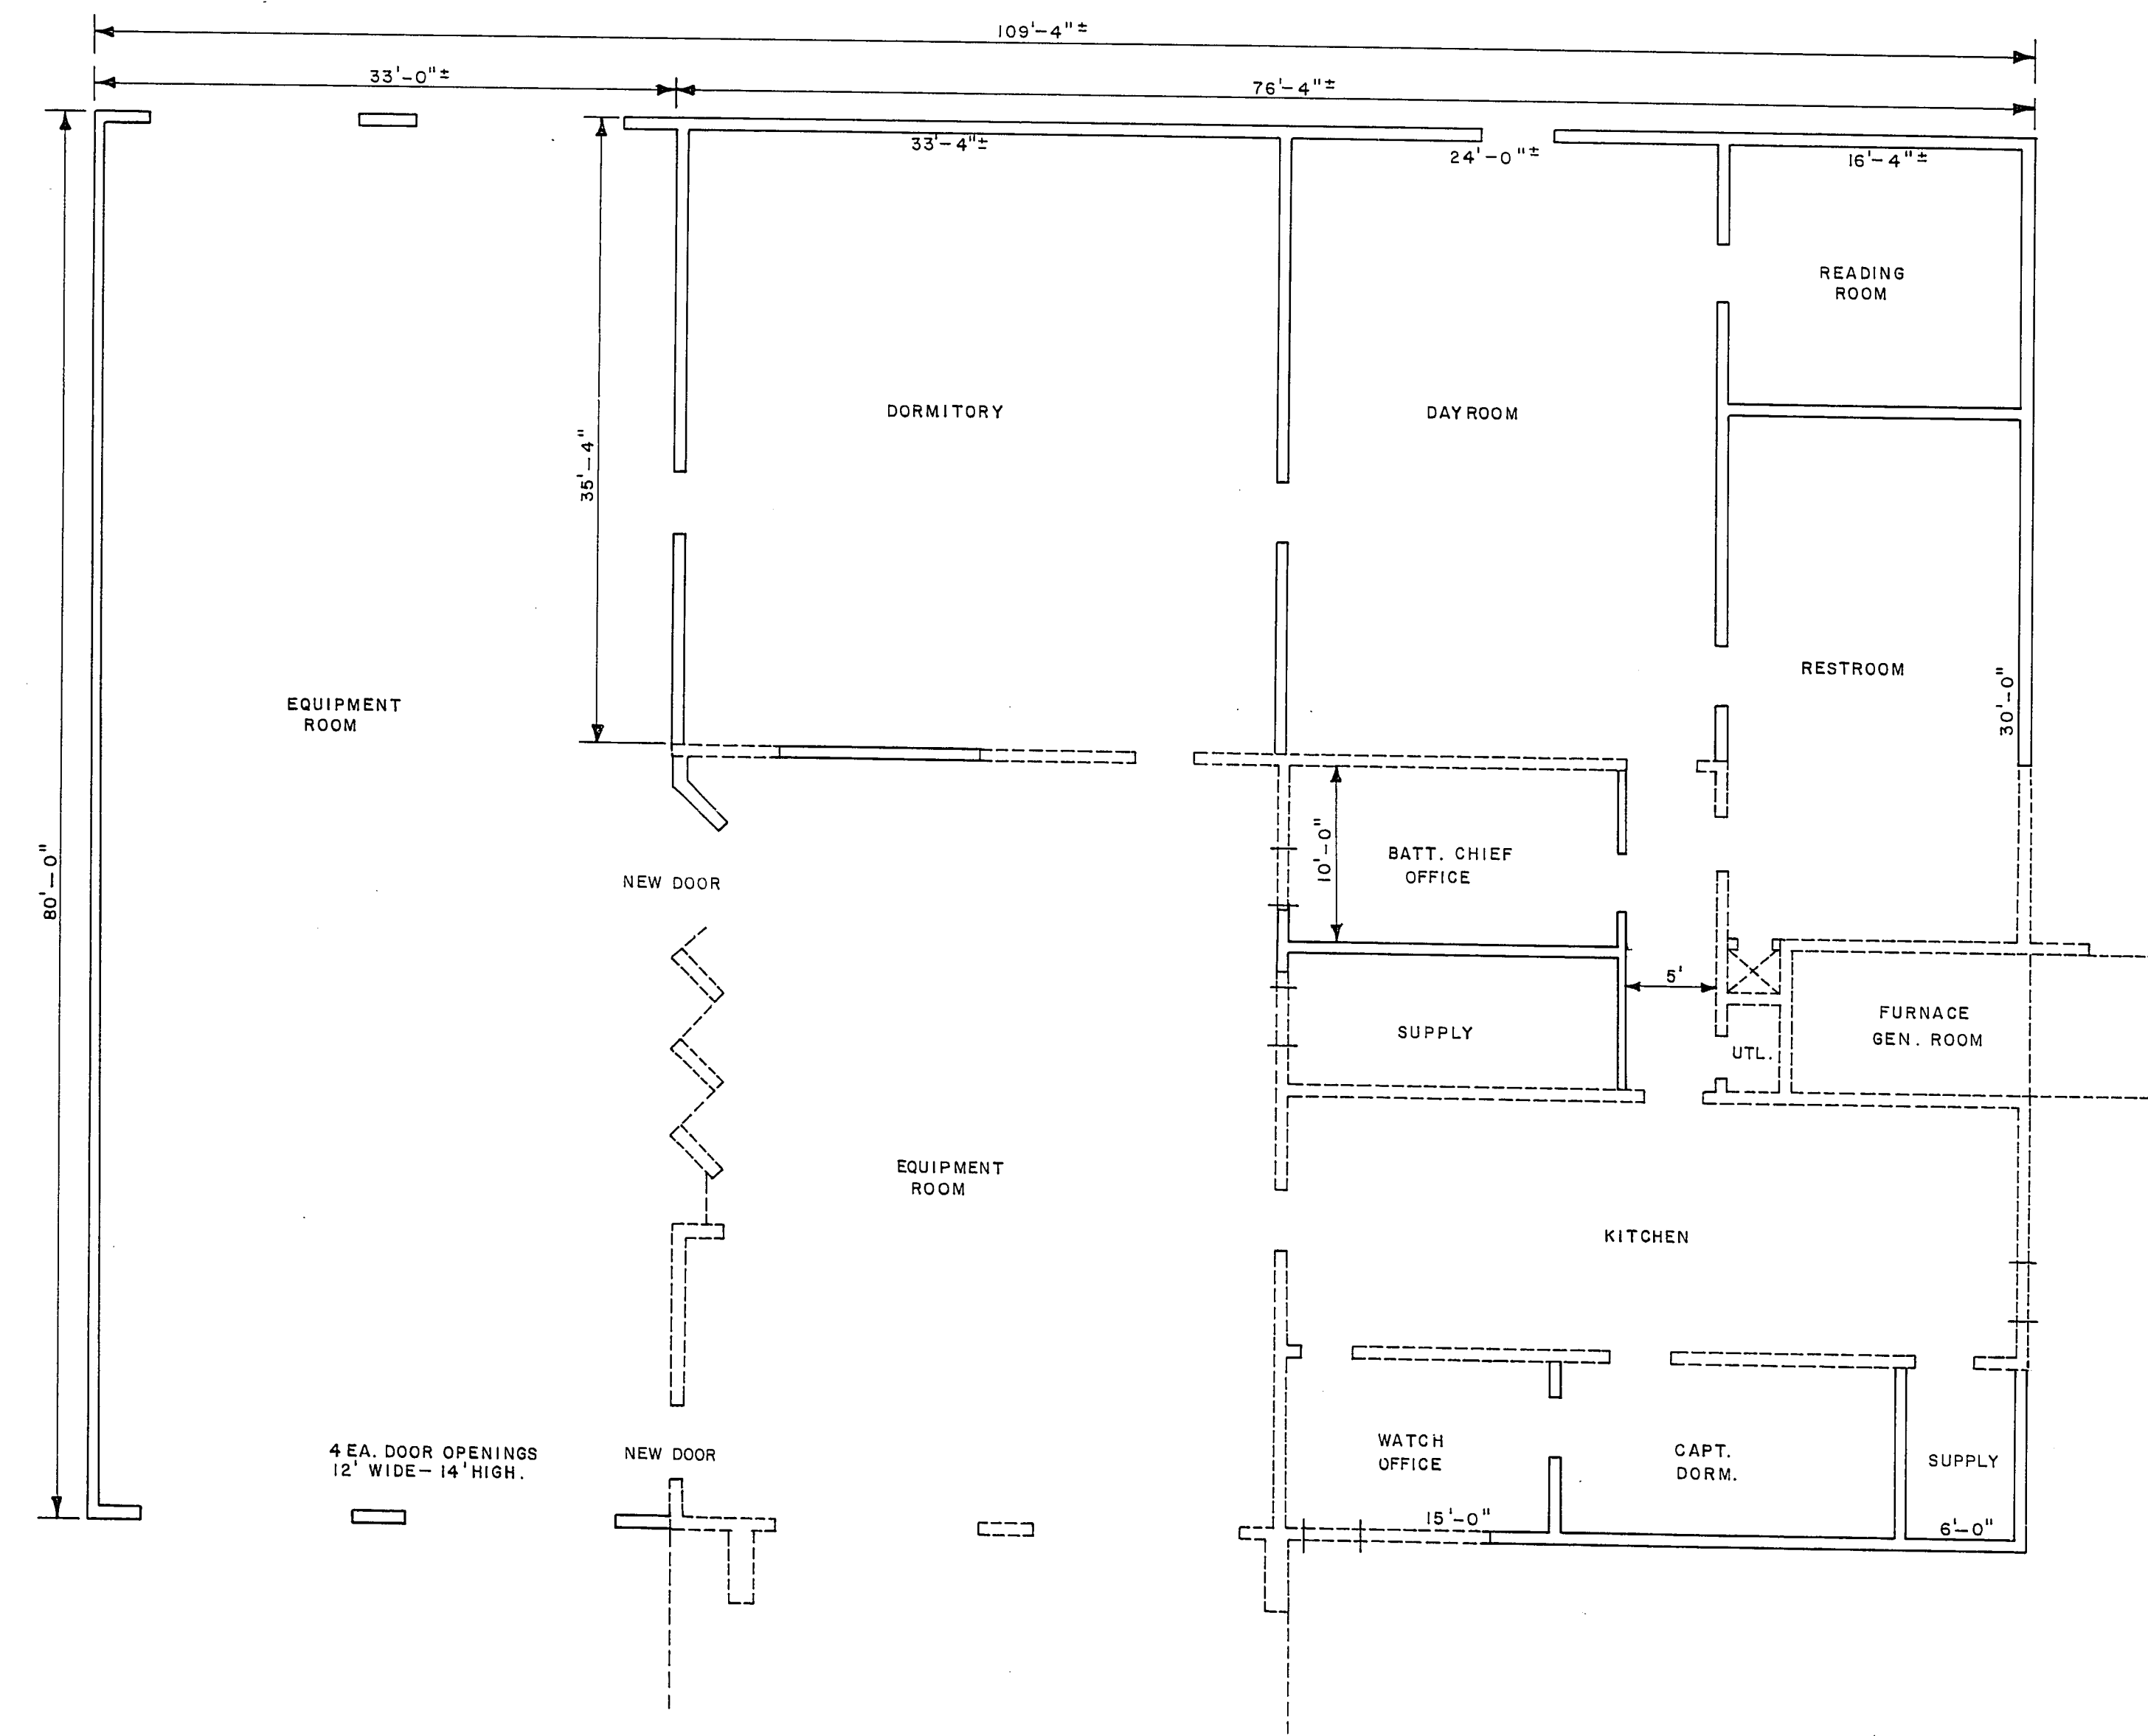


PROPOSED STRUCTURE
SCALE: 1/8" = 1'-0"

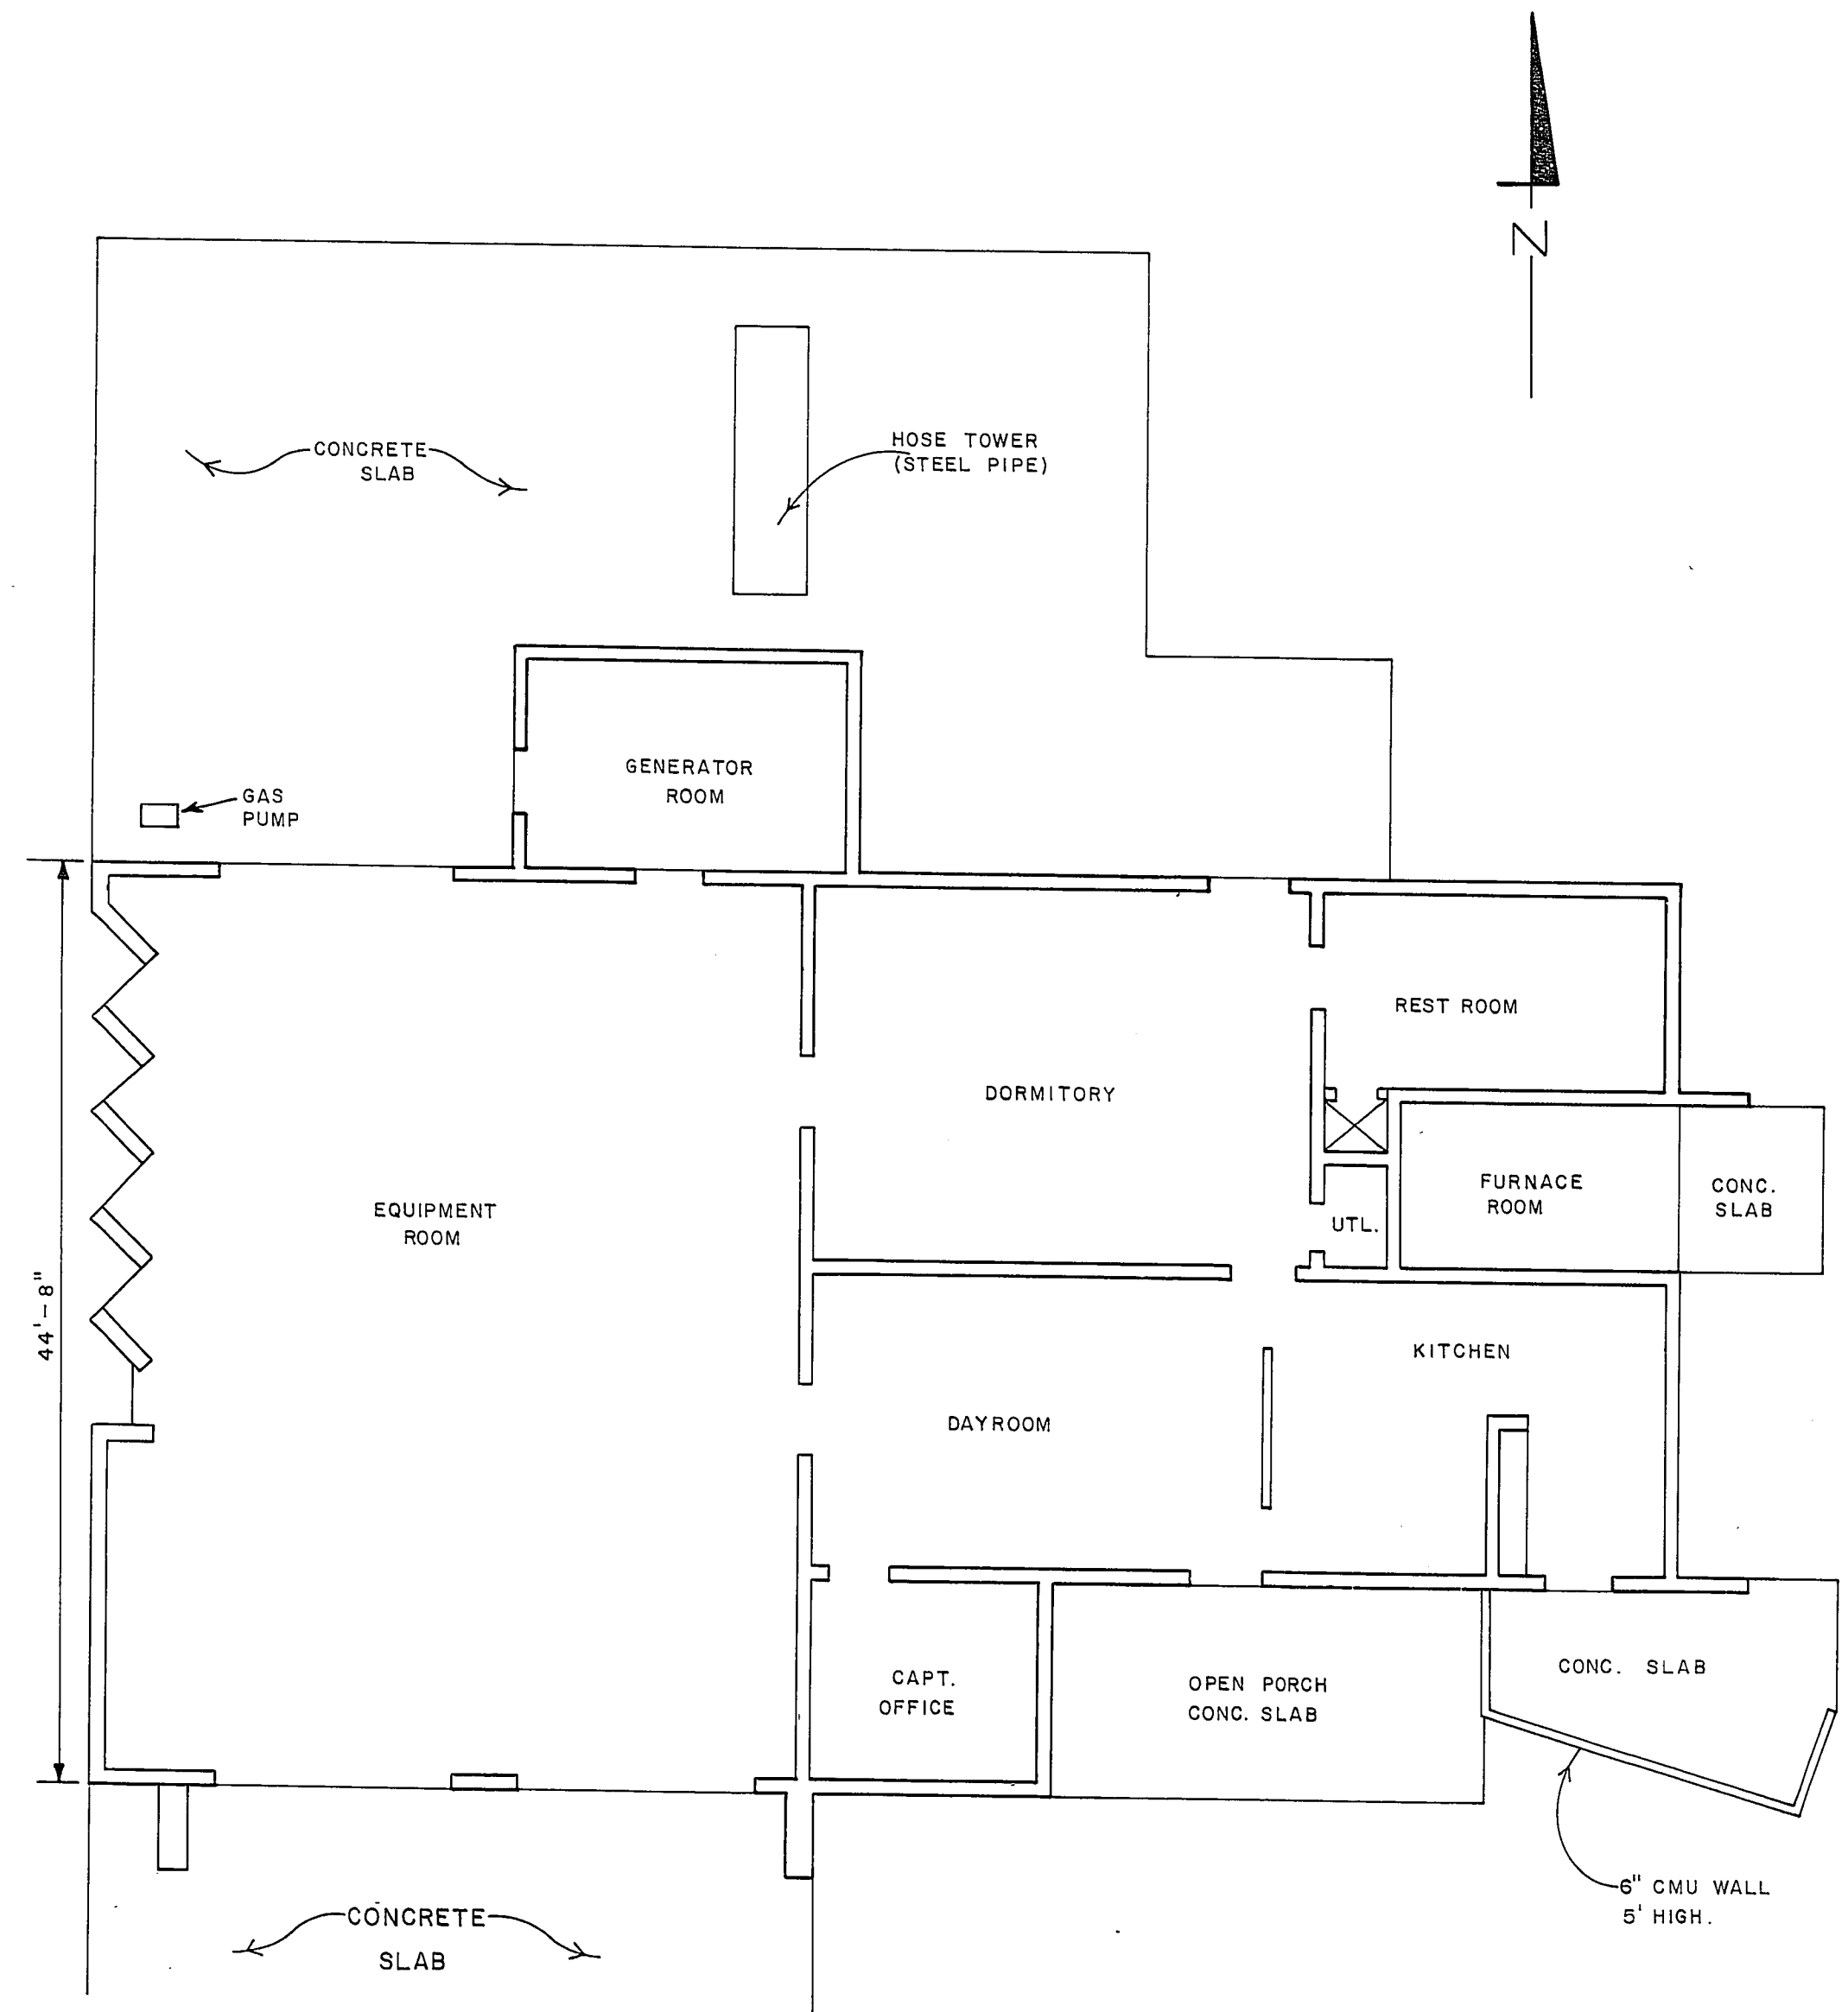

EXISTING STRUCTURE
SCALE: 1/8" = 1'-0"

APPROVAL: _____
FIRE SERVICES DIRECTOR DATE

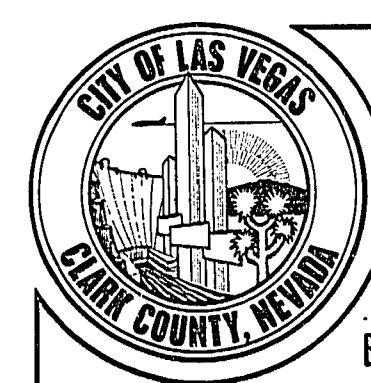

Department of Public Services
Engineering Design Division

FIRE STA. NO. 3
BONANZA RD. & RANCHO DR.
PROPOSED IMPROVEMENTS

scale(h) 1/8" = 1'-0"	scale(v)	drawing no.
w.o.no. 122-10	f.bk.no.	630-62
design by	drawn by M. ESCOBAR	date 2-23-77
approved by Director of Public Services	date	sht. 1 of 1