



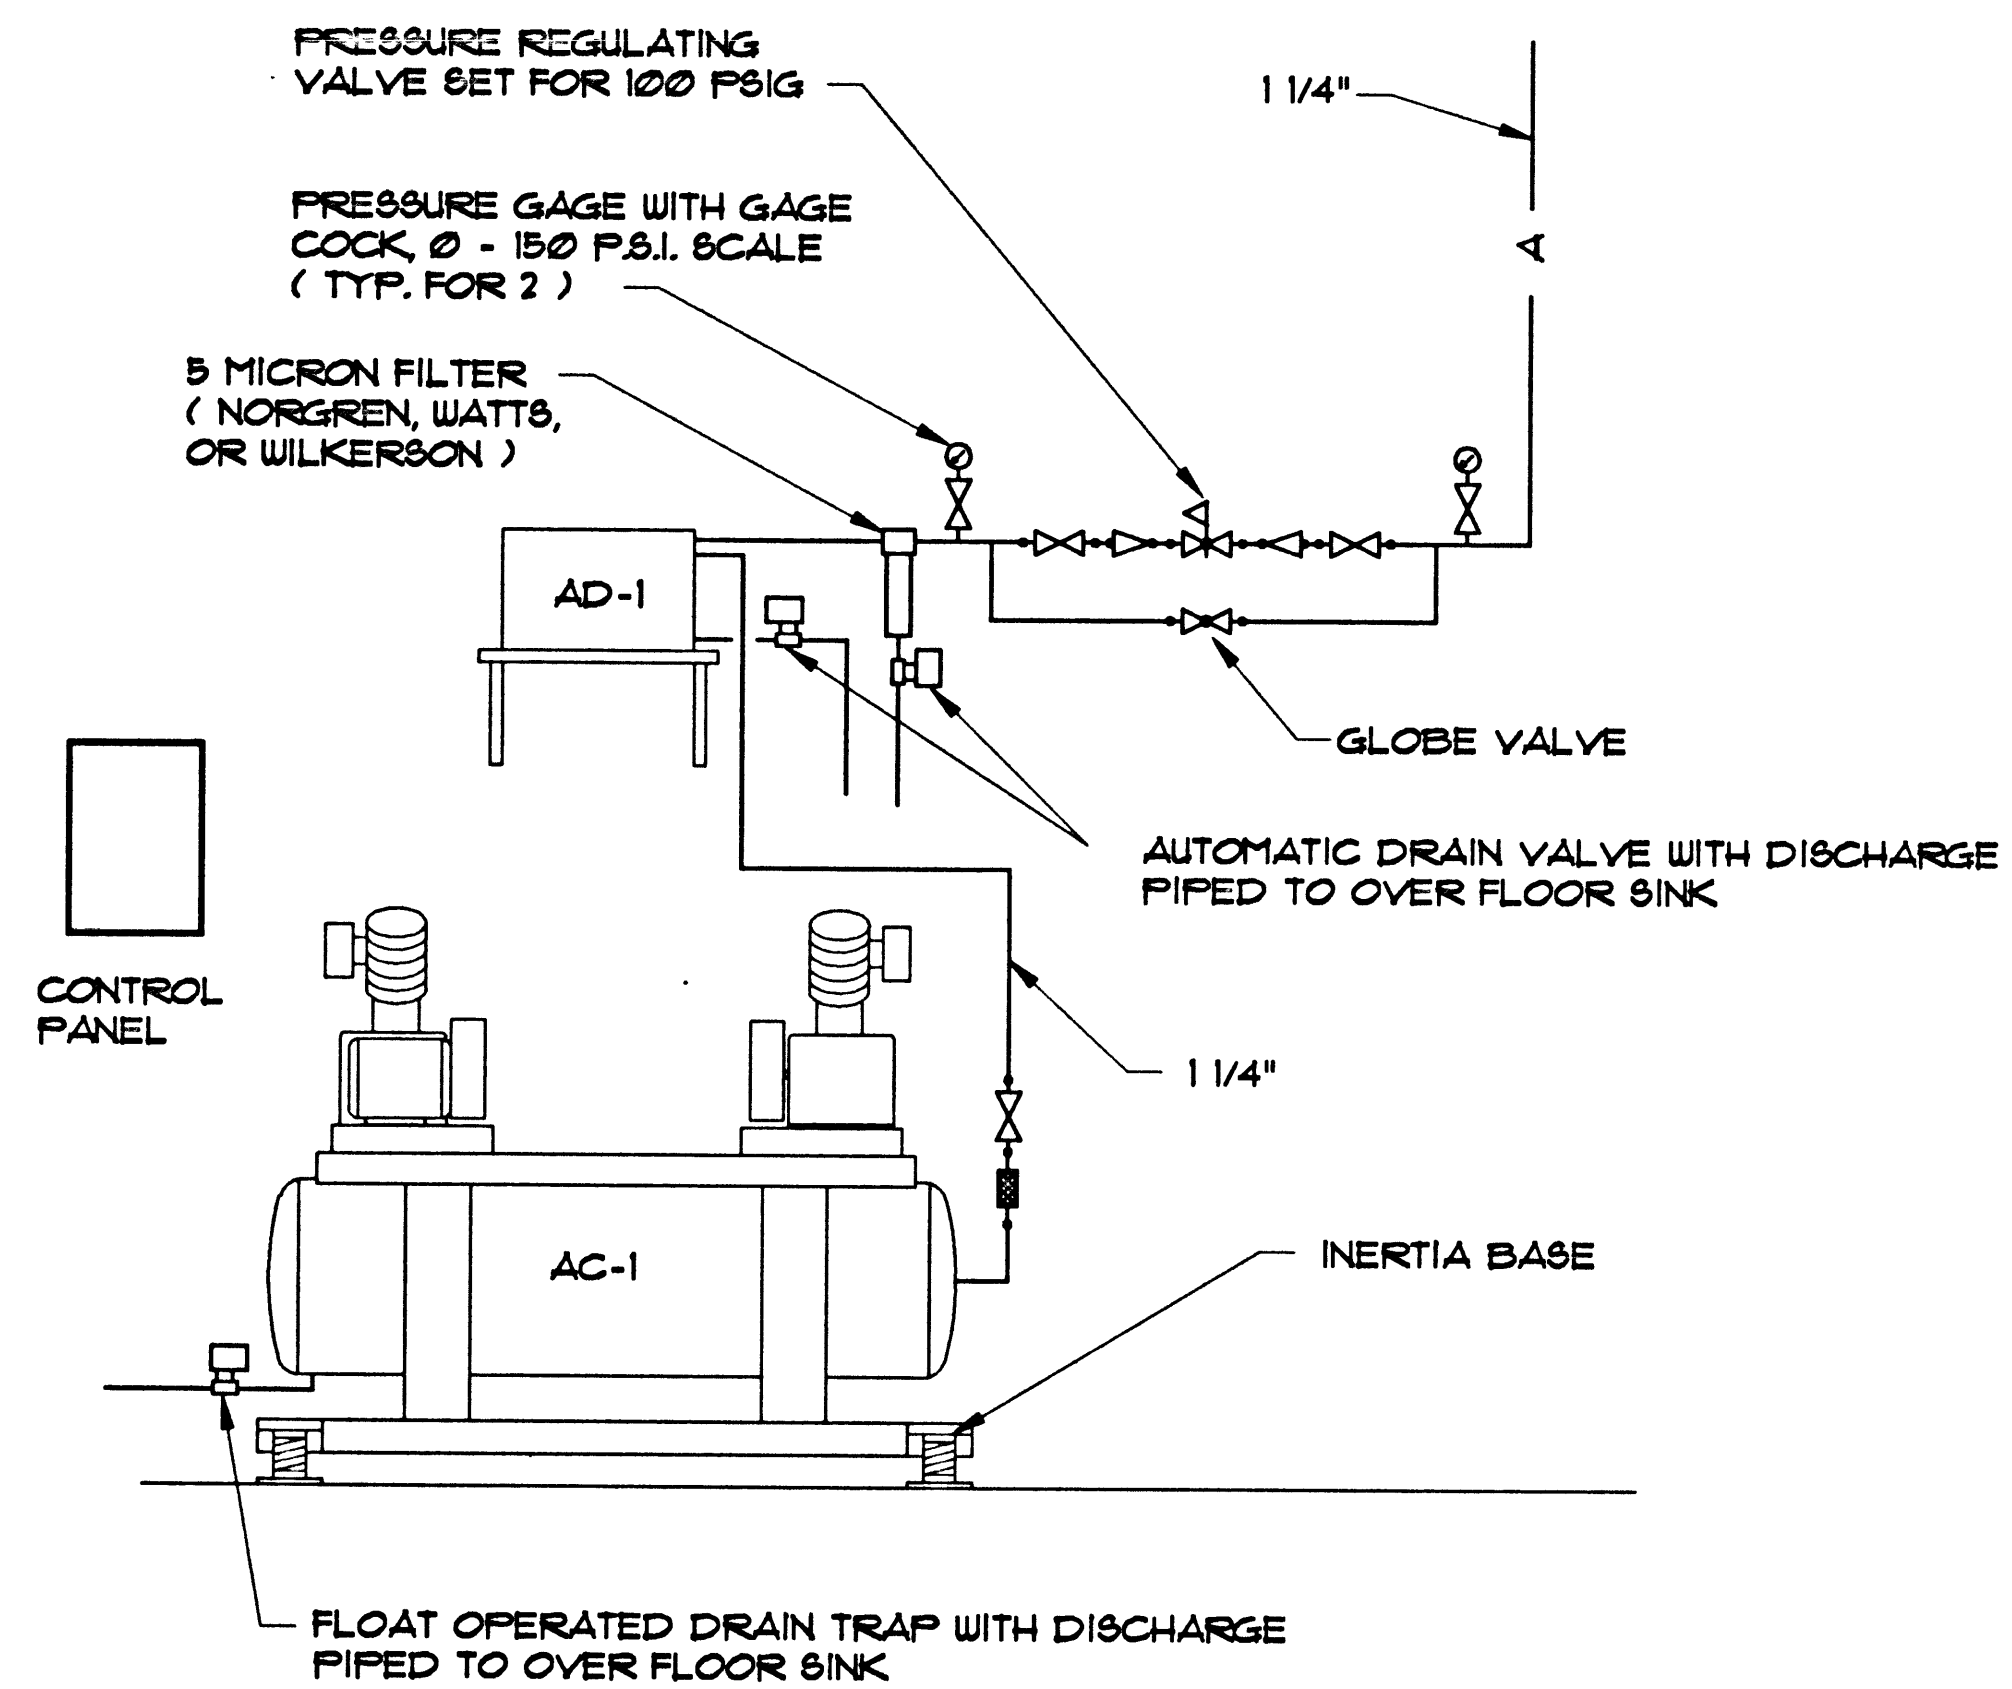

AIR COMPRESSOR DETAIL
NO SCALE


1
P-5

COMPRESSED AIR PIPING DIAGRAM
NO SCALE

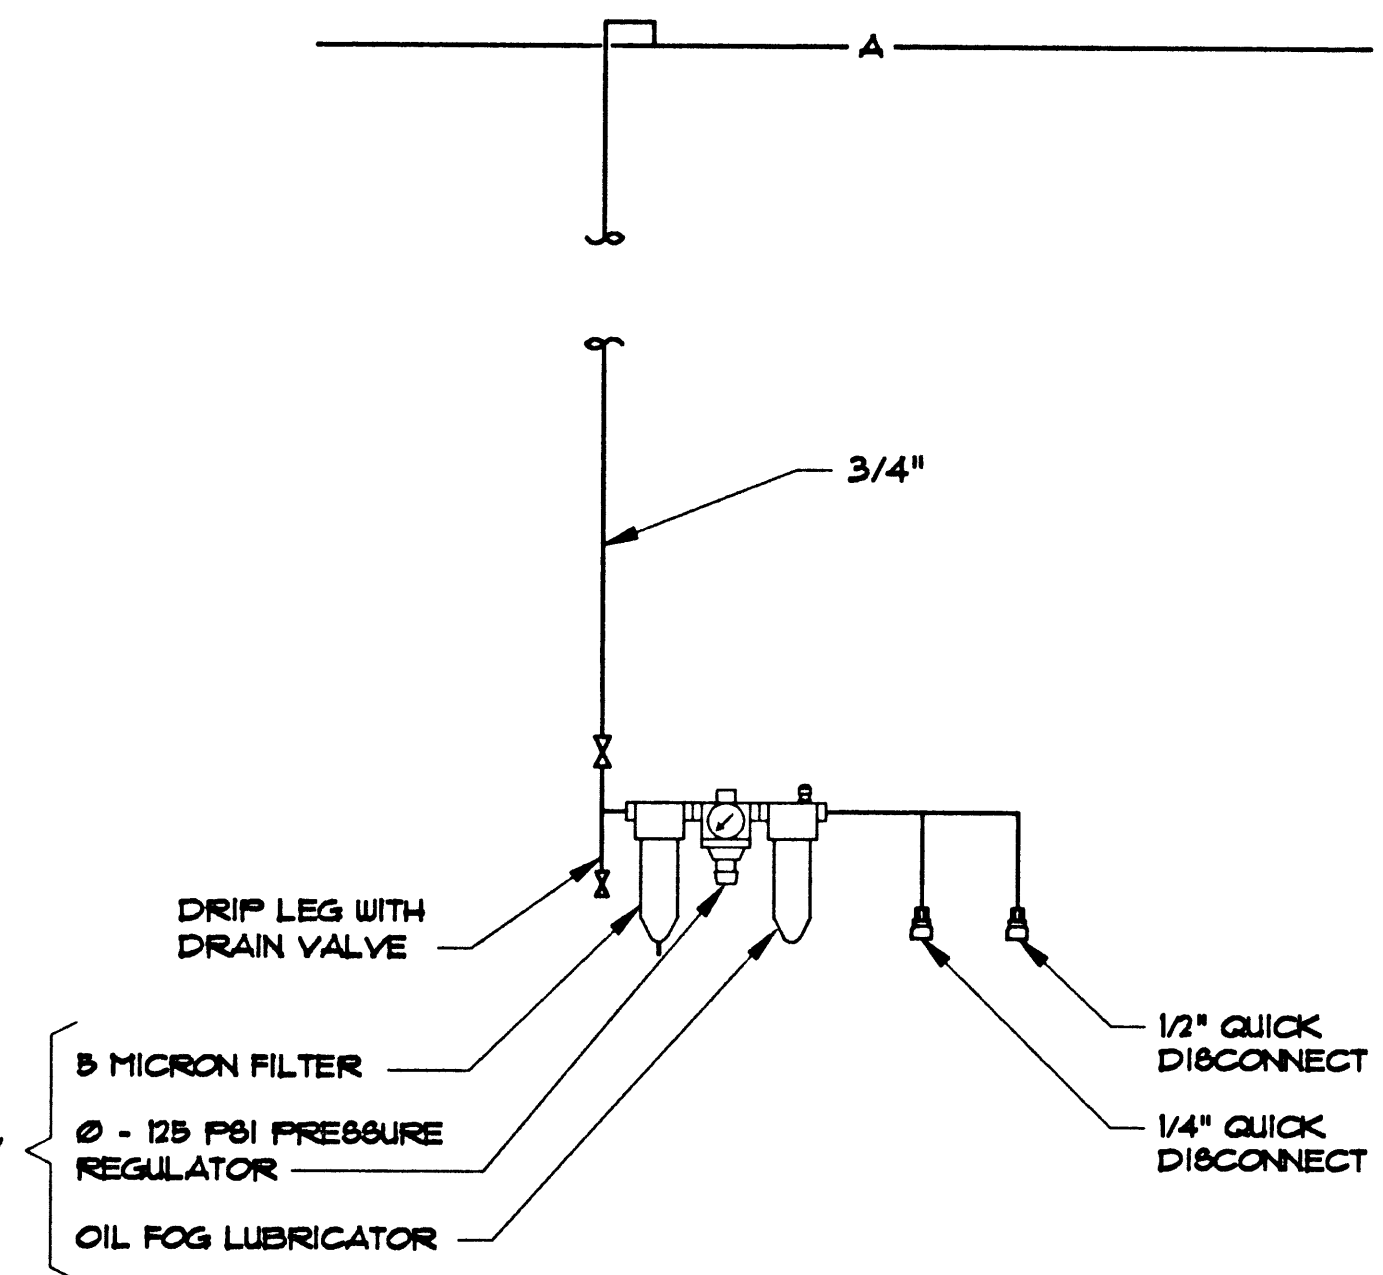


2
P-5

COMPRESSED AIR PIPING DIAGRAM
NO SCALE

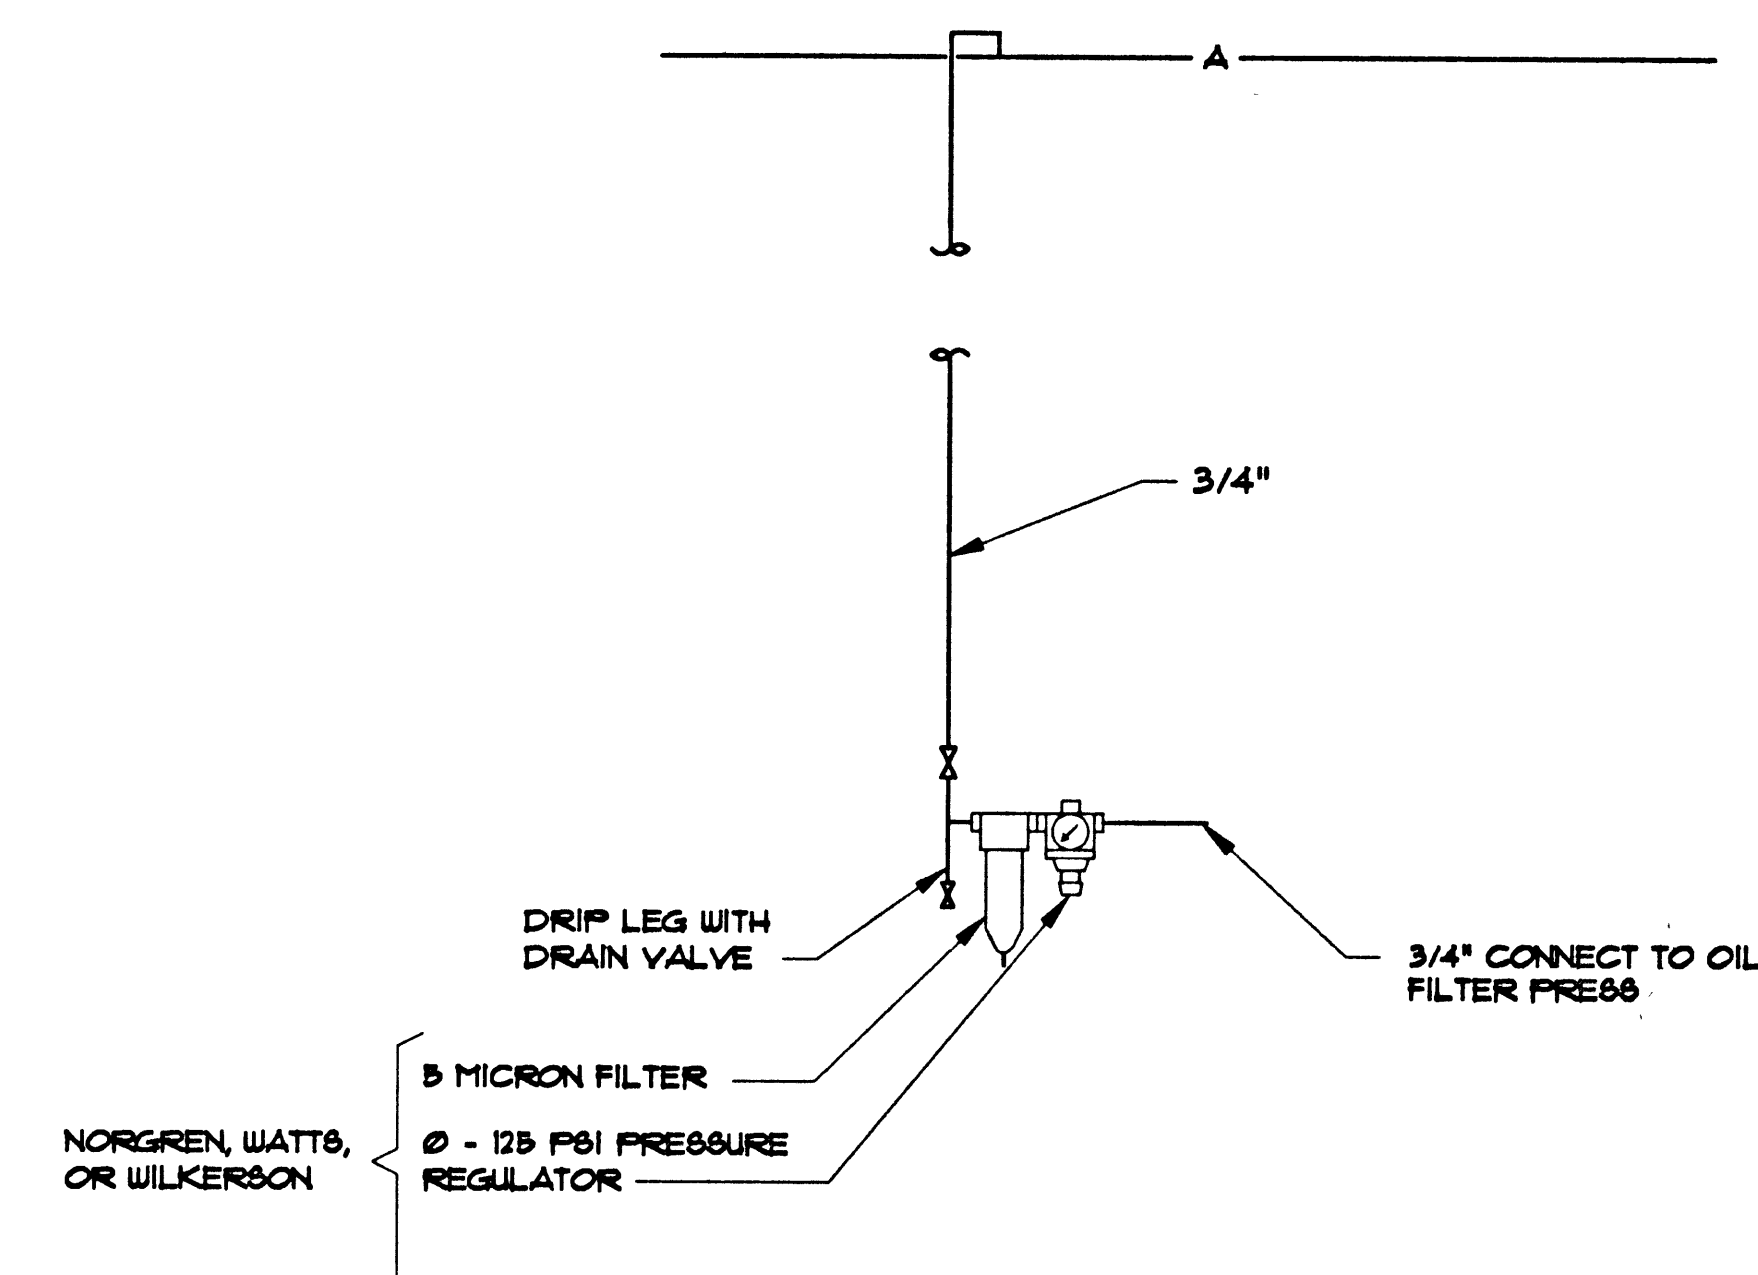

3
P-5

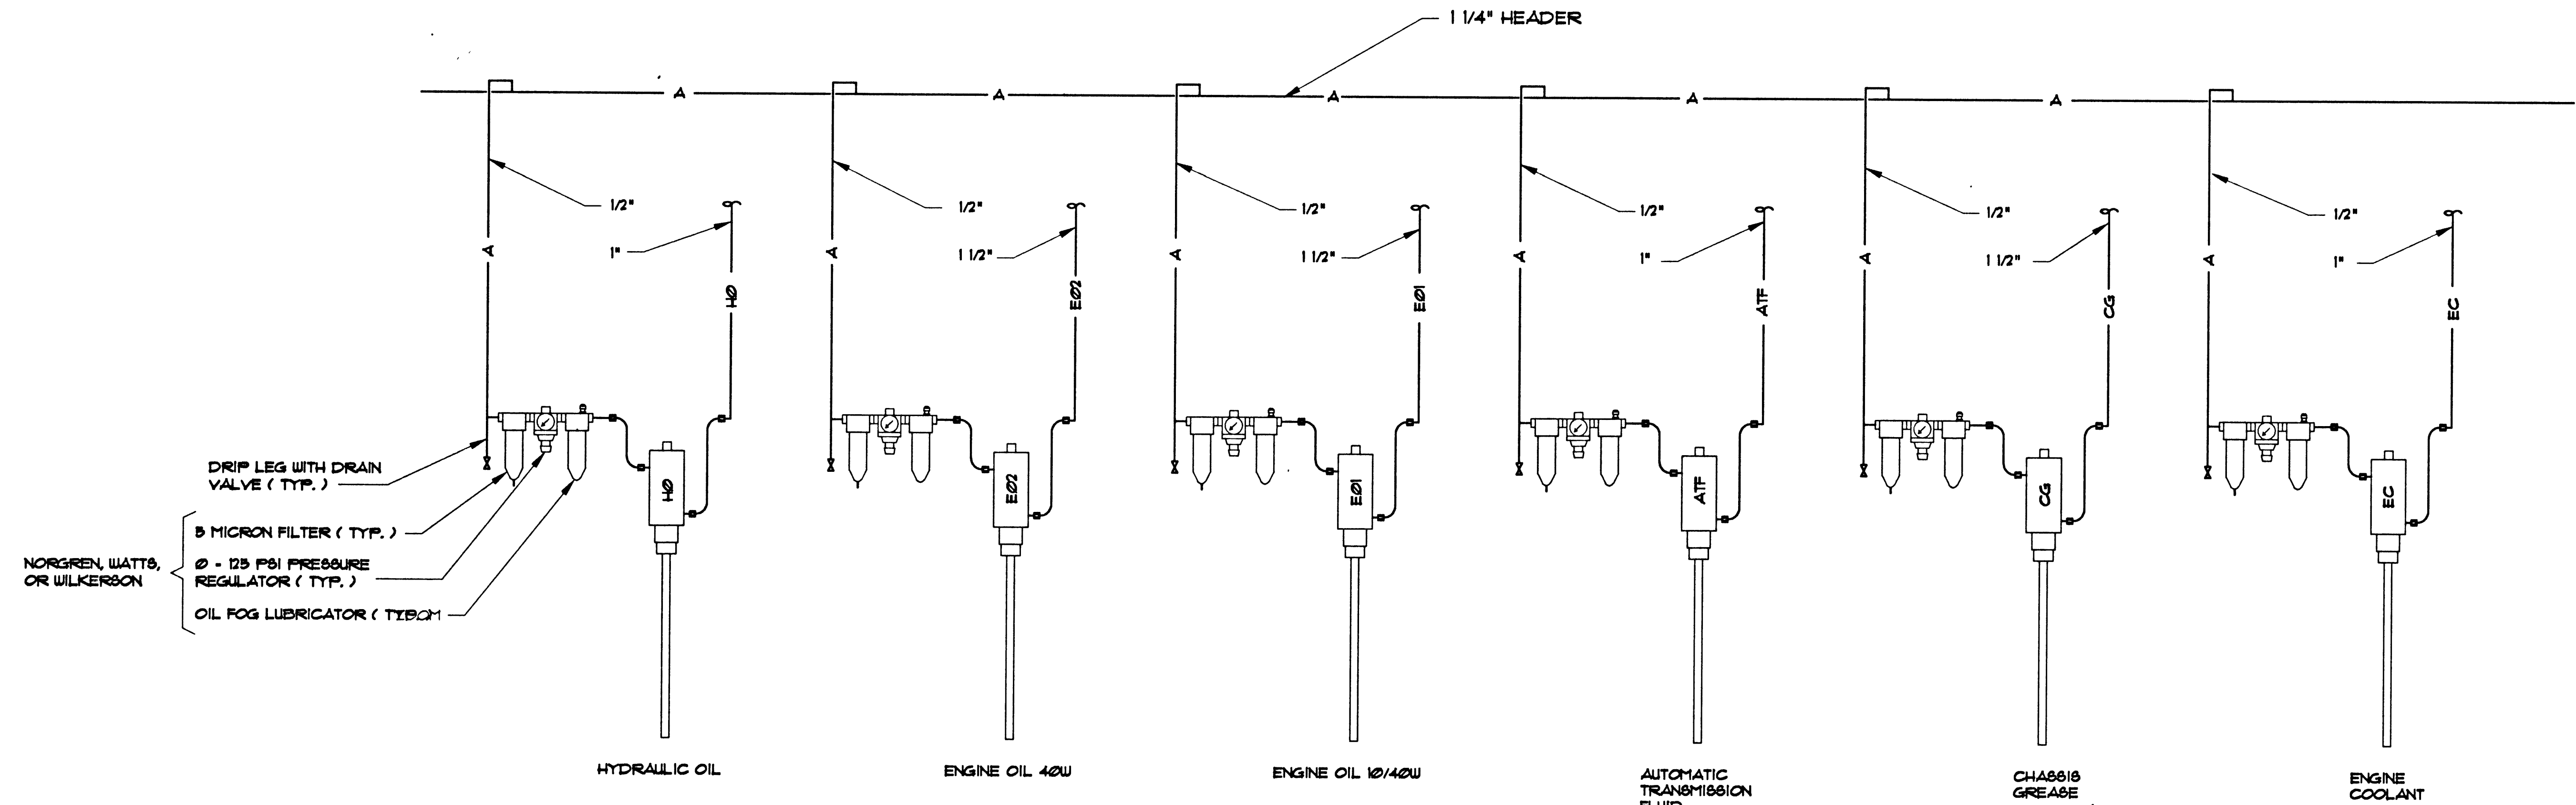

COMPRESSED AIR PUMPS PIPING DIAGRAM
NO SCALE

4
P-5

JMA ARCHITECTS, INC.
Architecture
Research and Planning
Interior and Graphic Design
Landscape Architecture
4292 S. Maryland Parkway
Las Vegas, Nevada 89119
702.739.2033

HARRIS ENGINEERS, INC.
MECHANICAL/ELECTRICAL CONSULTANTS
5785 East Desert Inn Road, Suite 200
Las Vegas, Nevada 89121
702.748.0228

The Contractor shall check and verify all dimensions and report all errors and omissions to this office prior to commencing work. These drawings are not to be scaled.

Copyright 1992 JMA Architects & Engineers ©

Seal

Revisions
No. Date Description

Date 11-22-93
Drawn A.D.
Checked F.T.H.
Project No. 93115

CITY OF LAS VEGAS
FIRE EQUIPMENT SERVICE CENTER (FESC)
Las Vegas, Nevada 89101

Drawing Title
PIPING DIAGRAMS

Drawing No.
P-5
630-PLA

93062.00