

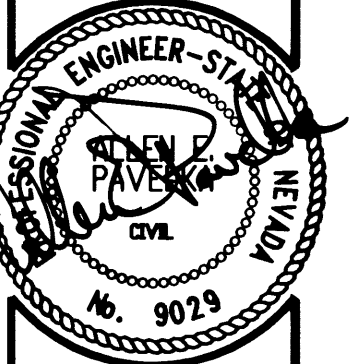
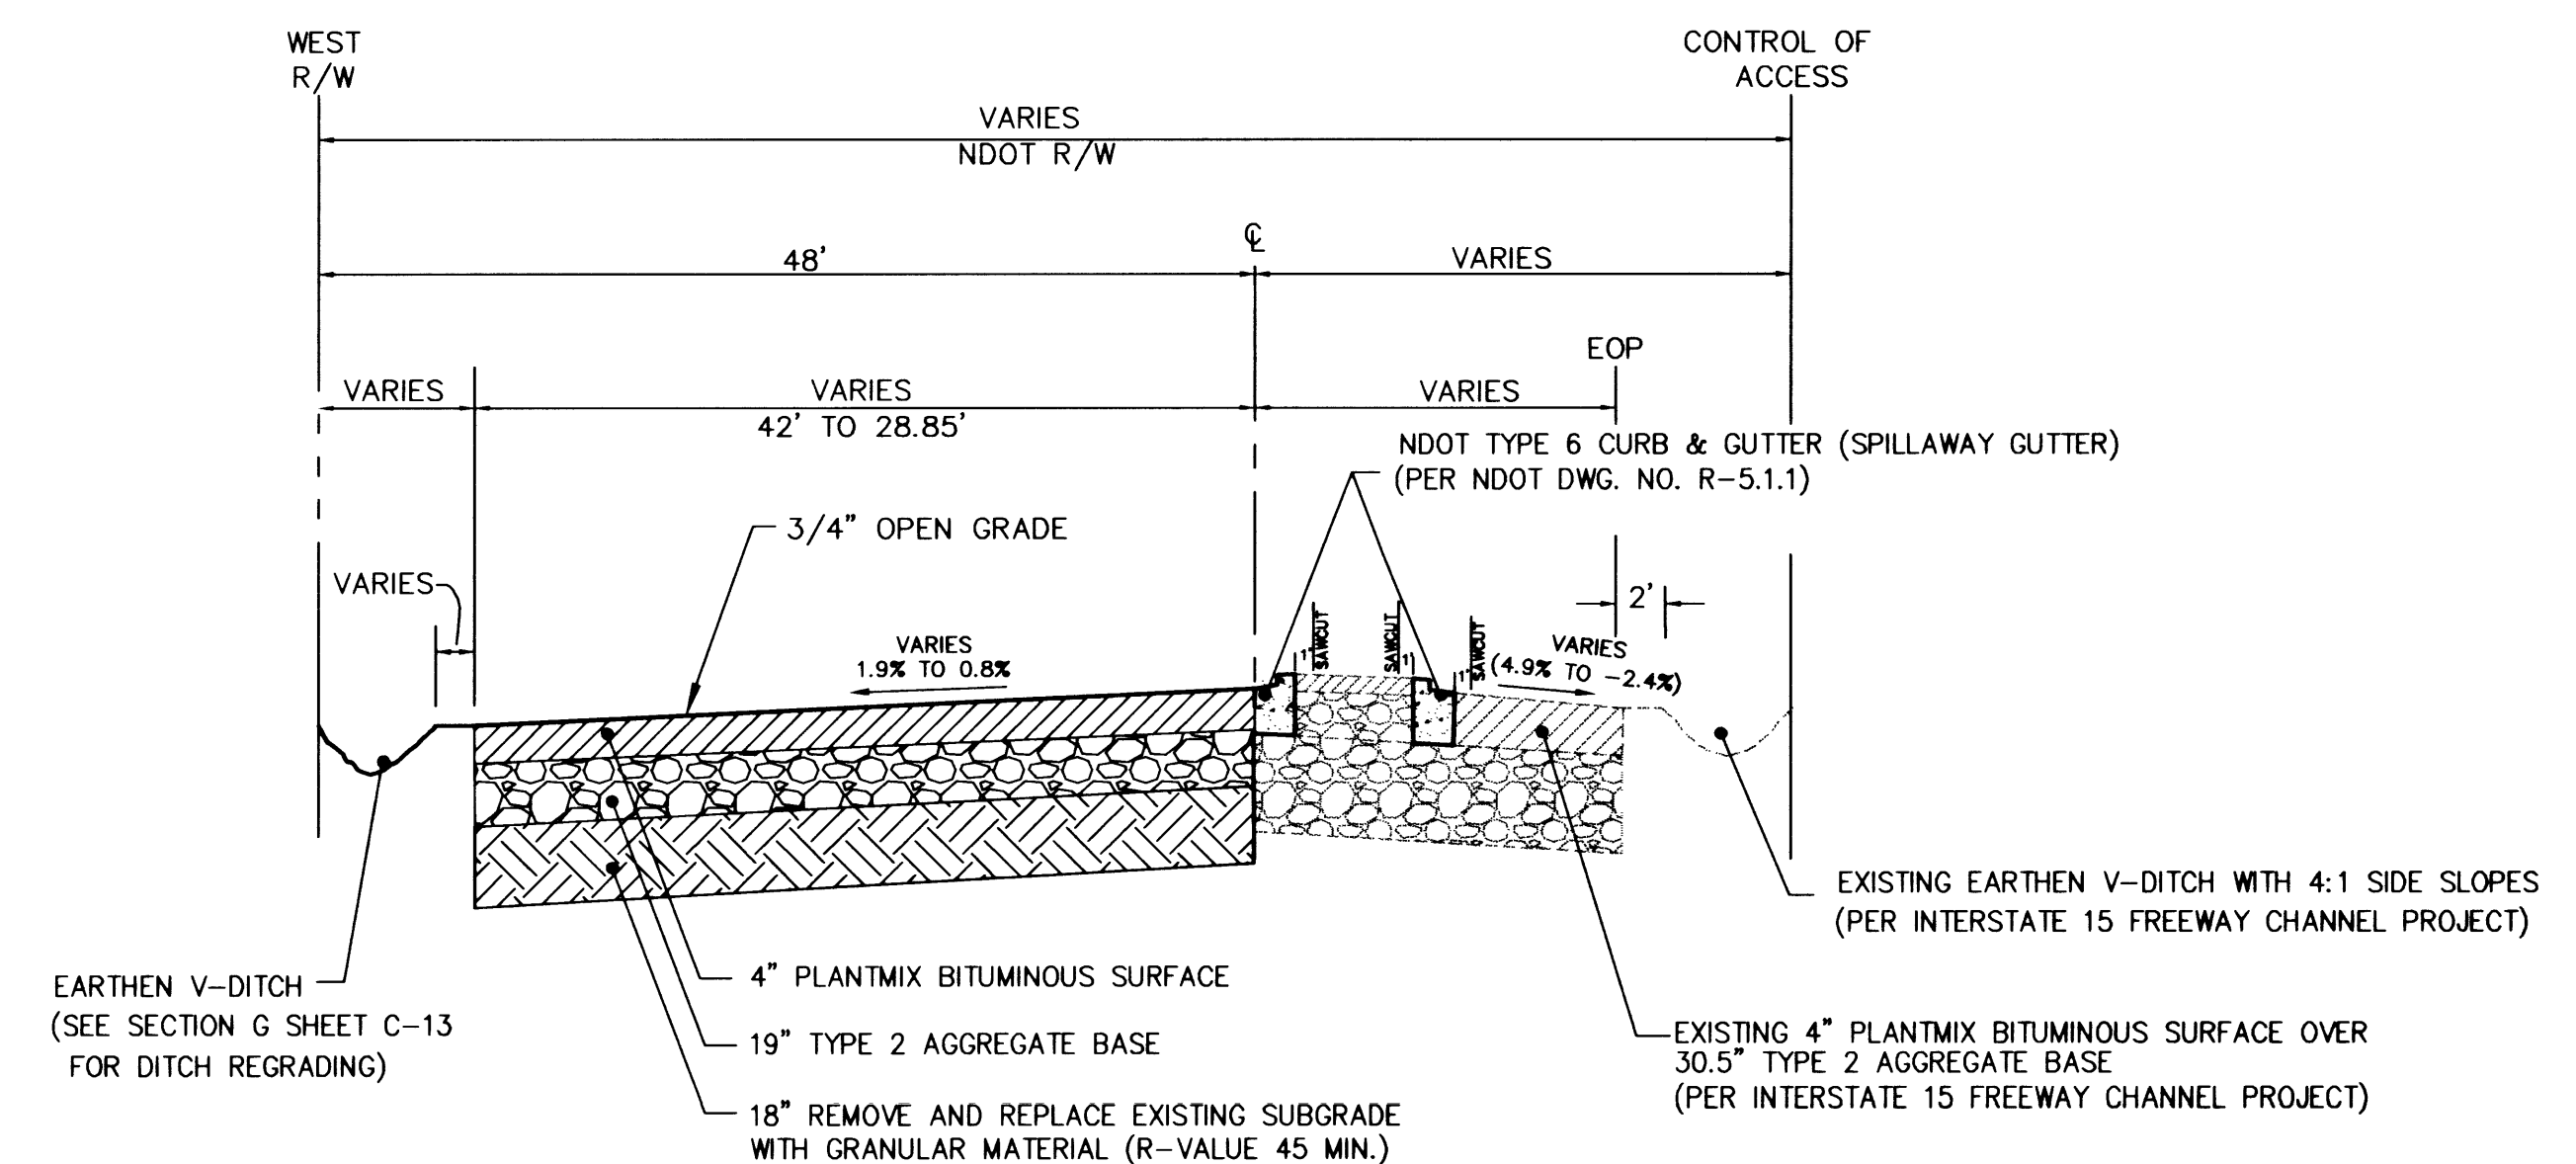
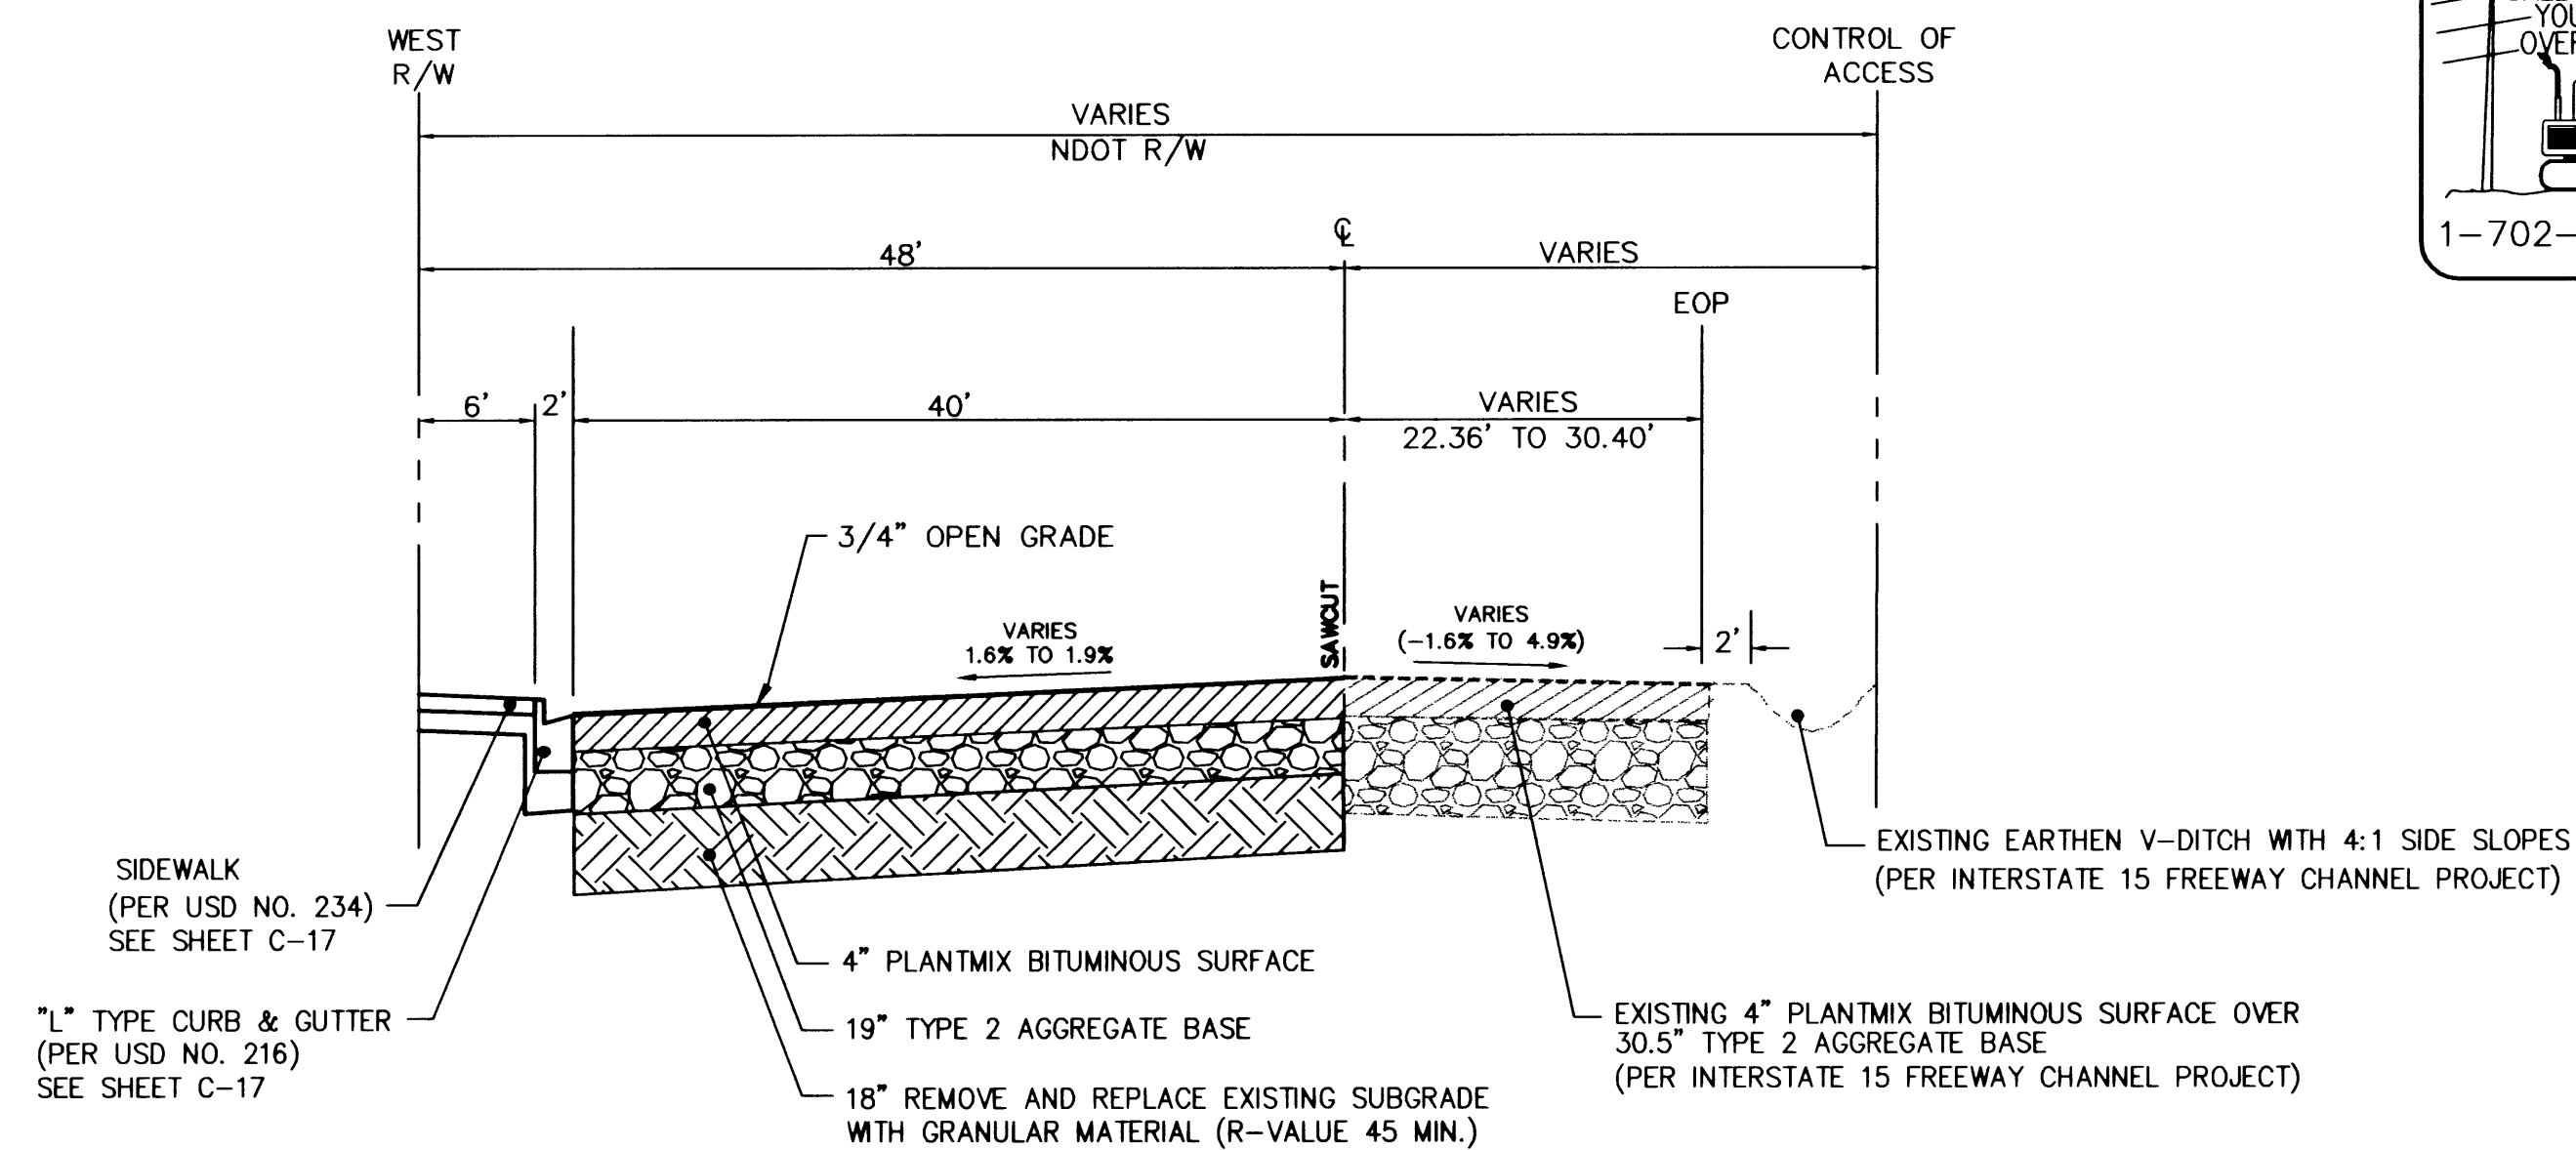
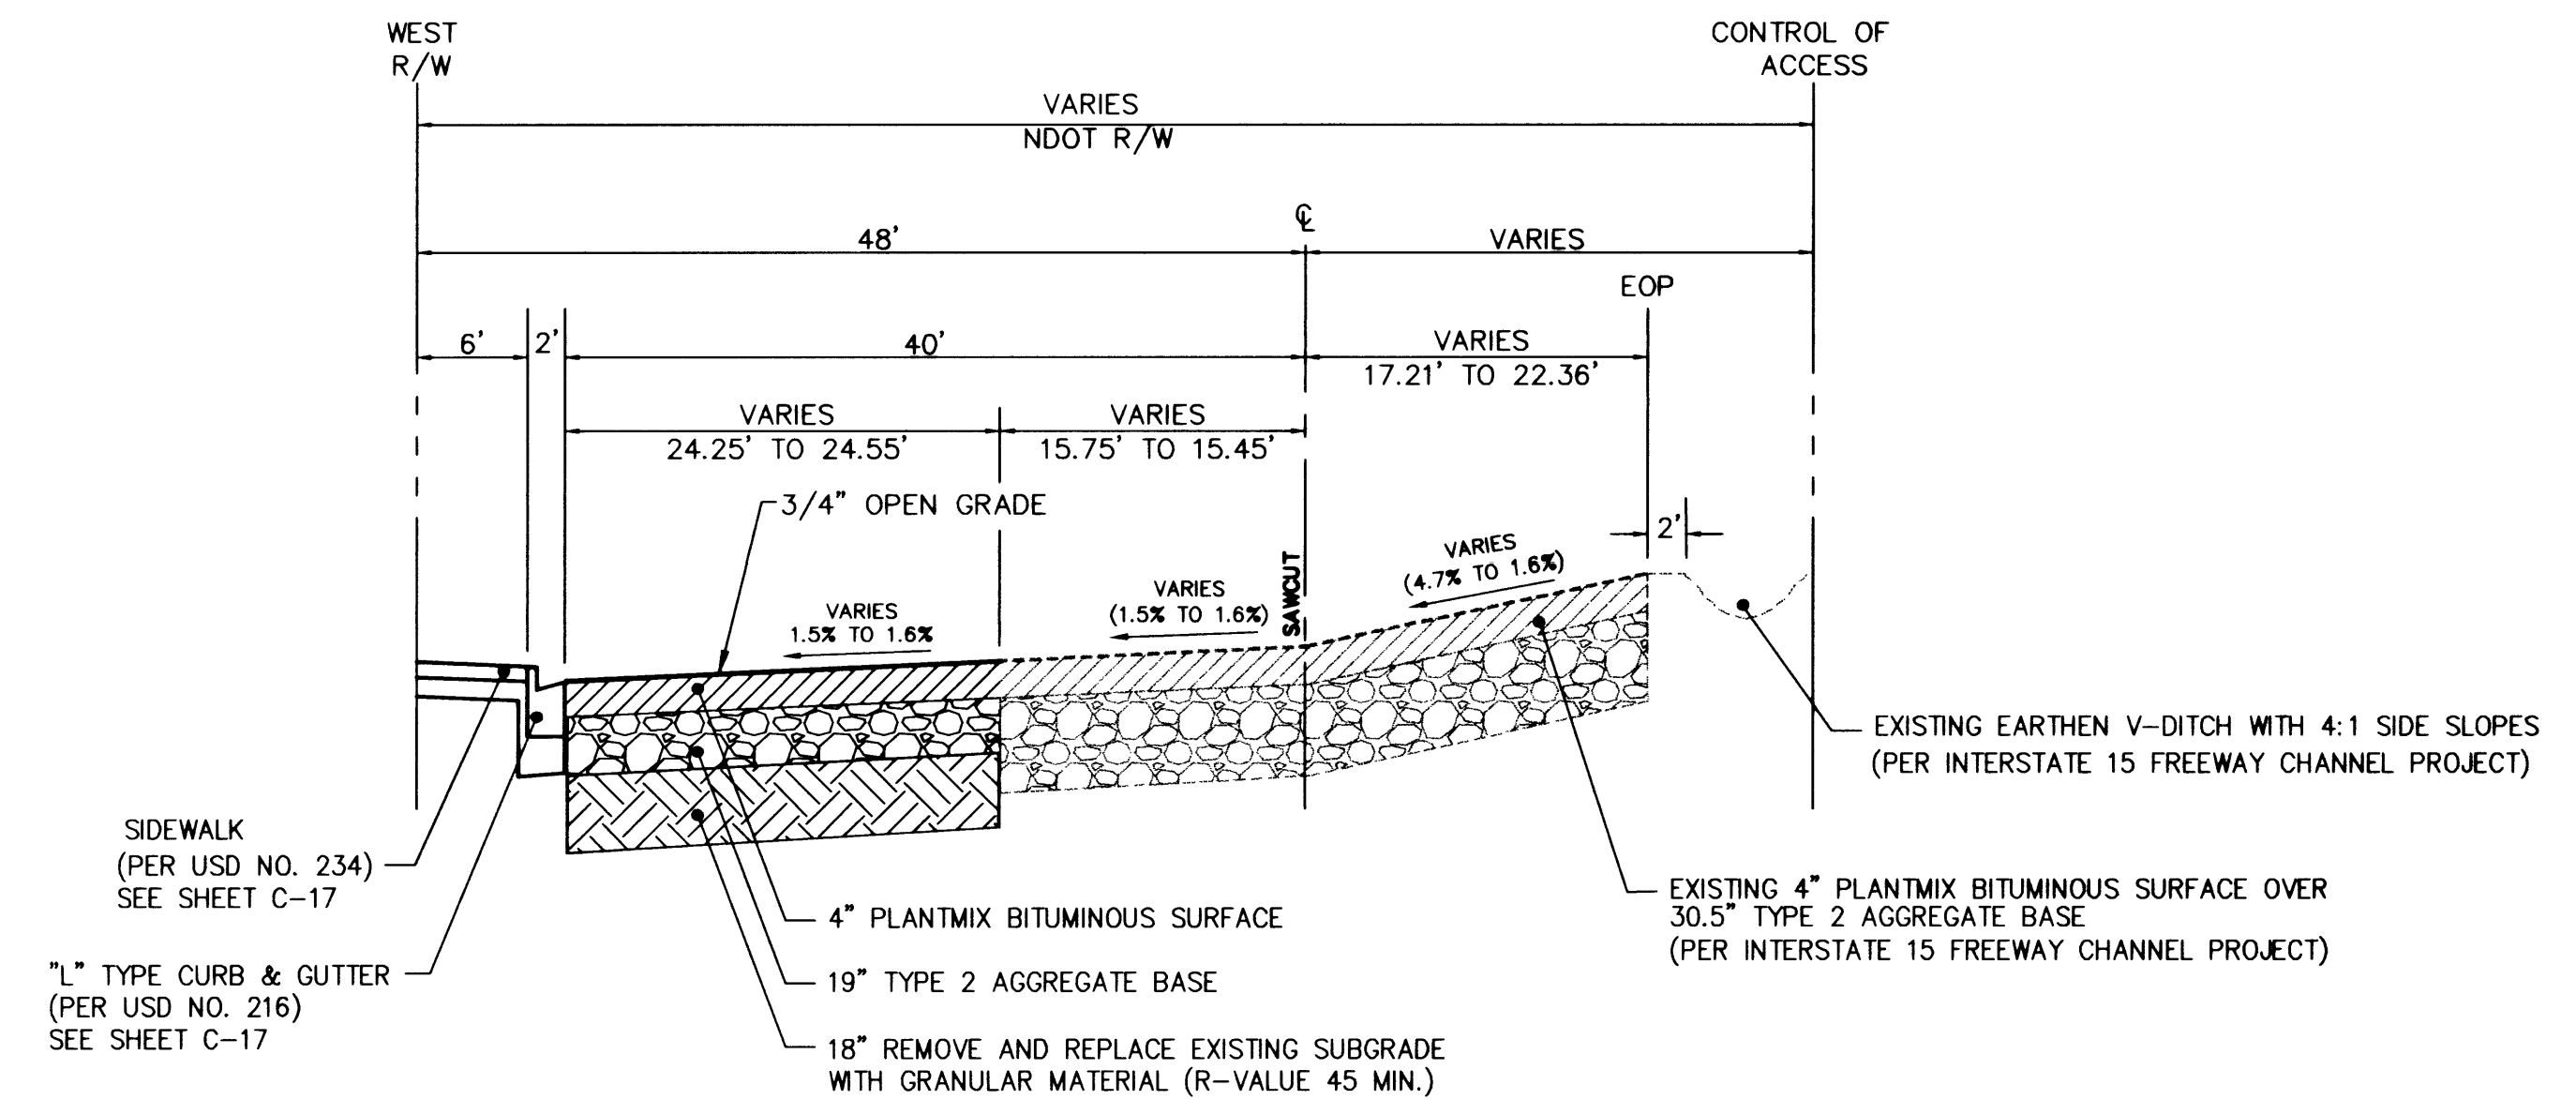


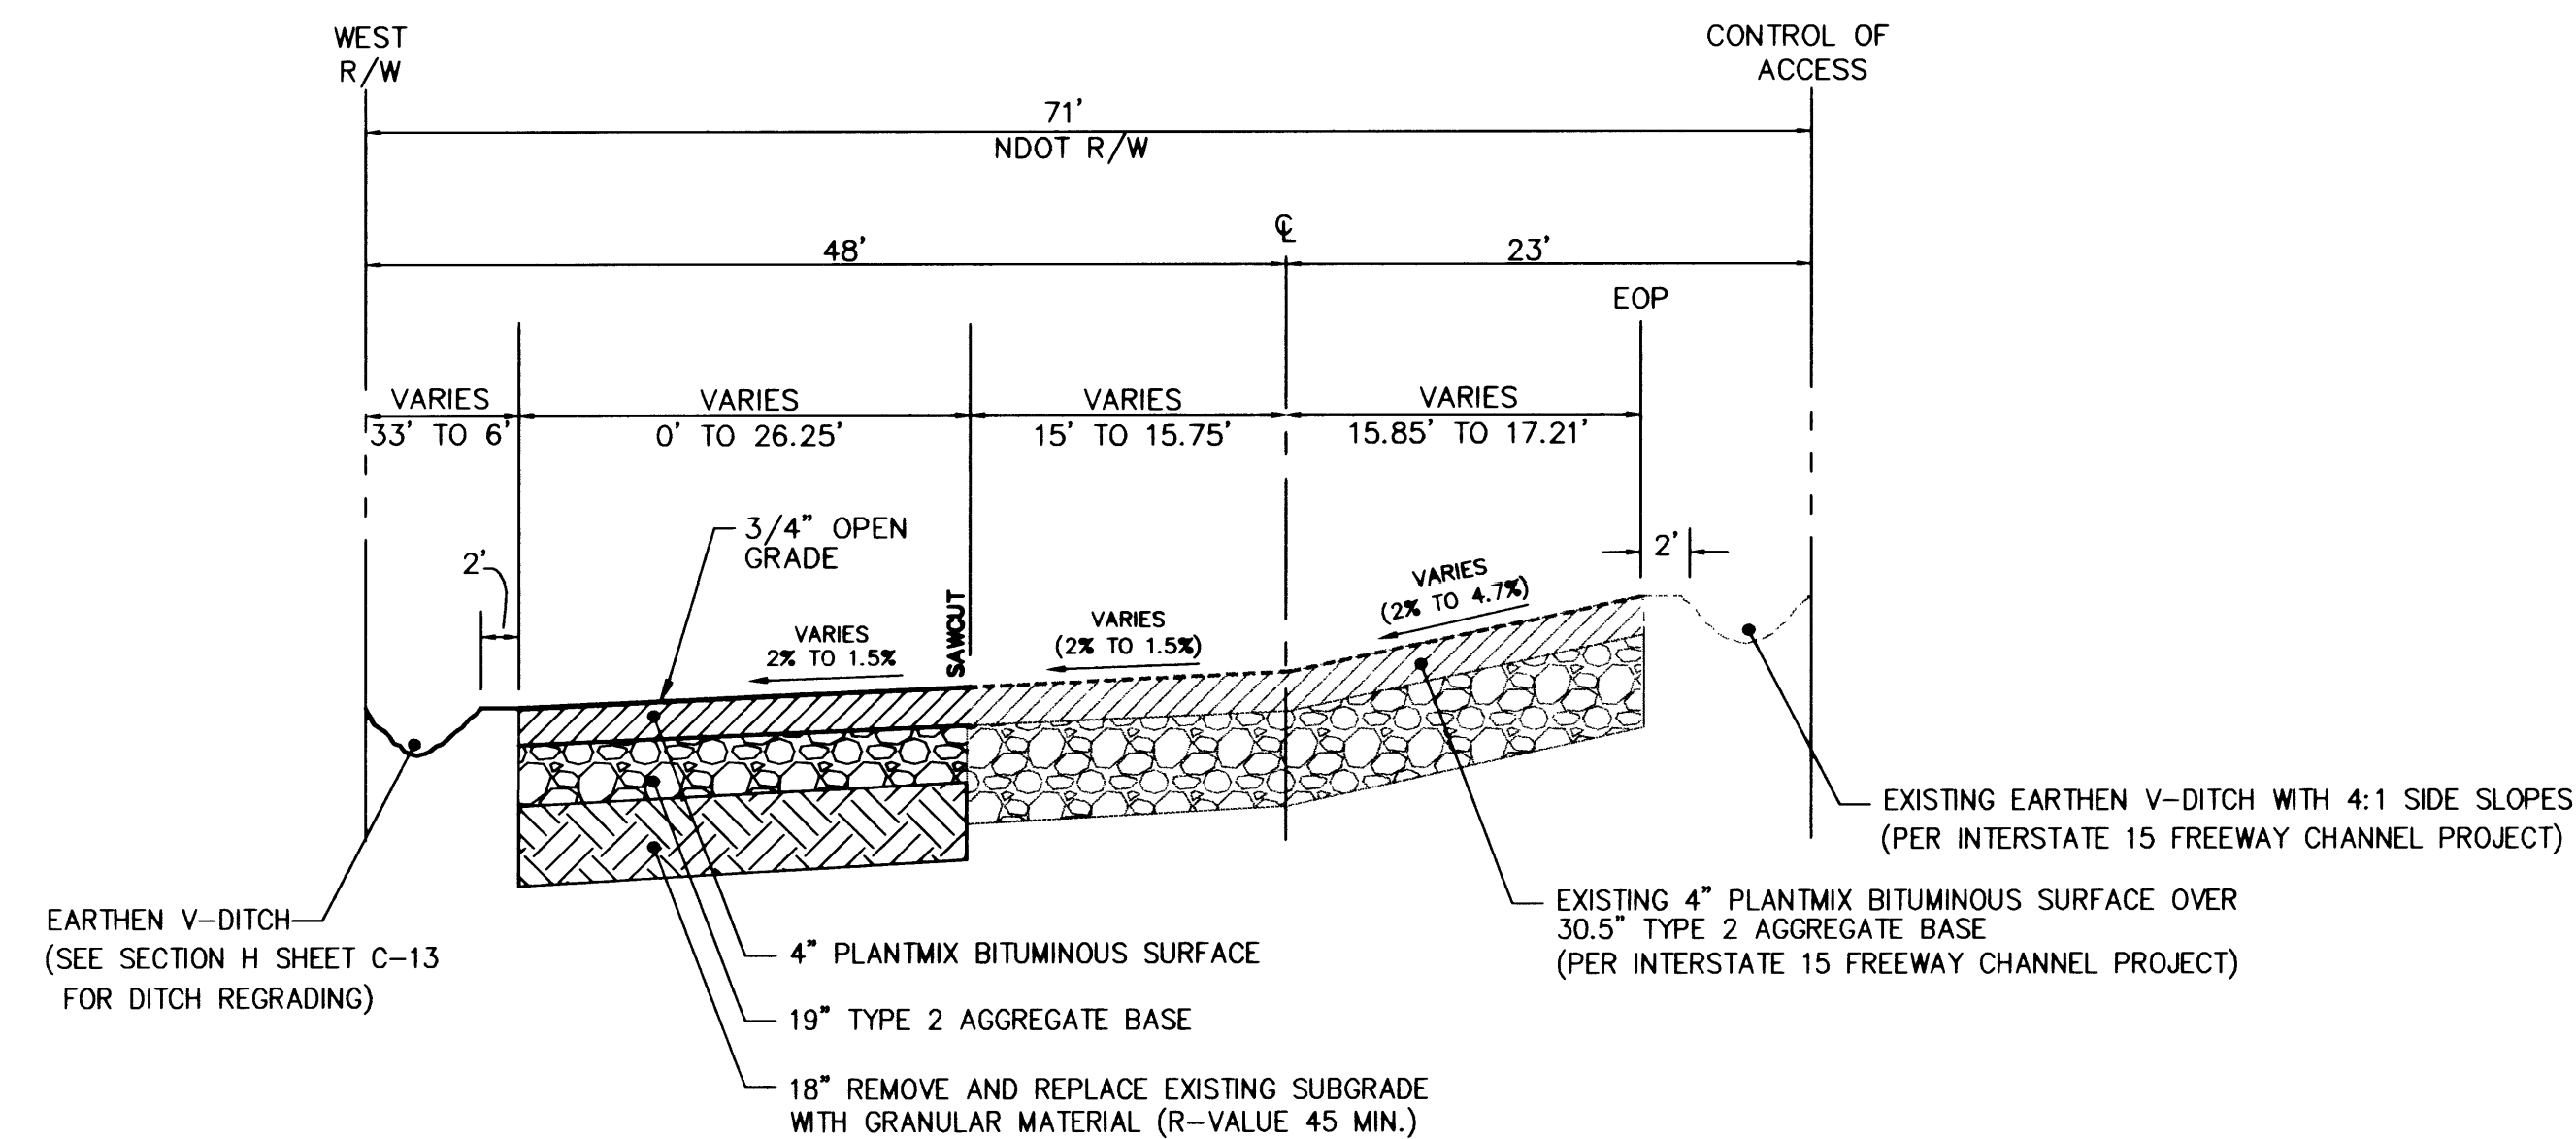

AMP DATE: 01-10-01

AZTEC • ACEP ENGINEERING
3320 N Buffalo Dr. # 106, Las Vegas, NV 89129
Tel (702) 396-3426 Fax(702) 396-3758
Email: aztec@azteceng.com

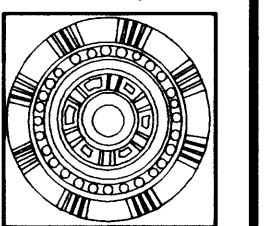

CITY OF LAS VEGAS
FIRE STATION NO. 10

TYPICAL STREET SECTIONS
MARTIN LUTHER KING BOULEVARD

SHEET
C-12
12 OF 24 SHEETS
LV DRAWING NO.
630-95

