

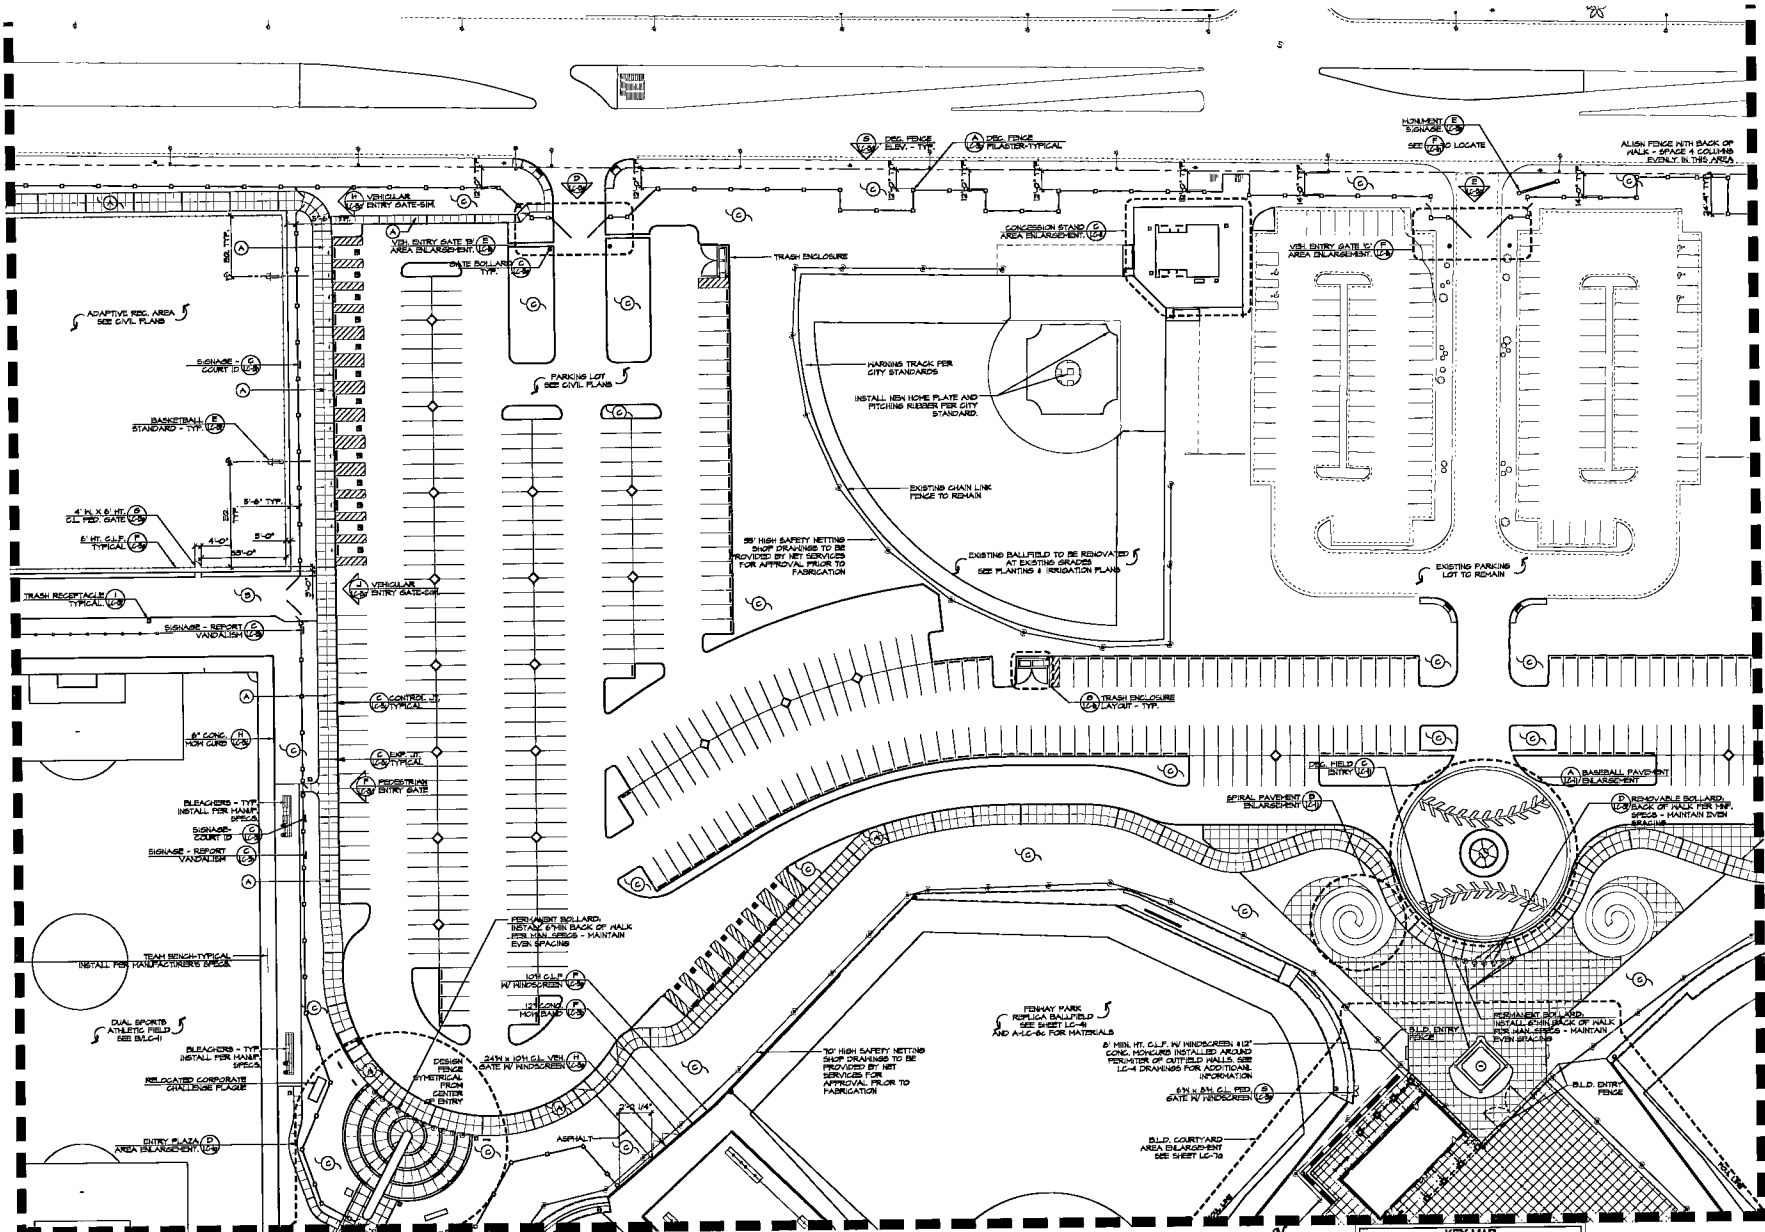


121257

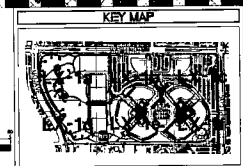

PAVEMENTS

	#1 IN CONCRETE IN BROOM FINISH SEE DETAIL C-20
	#2 IN CONCRETE IN BROOM FINISH SEE DETAIL C-20
	INTERLOCKING GRANITE-TYPE PAVES SEE LC-2000 SHEETS

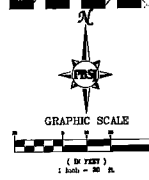

FOR THE OWNER: Call before you Overbid

FOR THE CONTRACTOR: Call before you Overbid

1-702-733-3333

1-702-733-3333

Dokor Perich Sabatini

1900 Bermuda Road, Ste. 100
Las Vegas, Nevada 89119
702.451.1100
Fax: 495.1128
1700SABATINI@70

PBSJ

PROFESSIONAL PLANNING & DESIGN CONSTRUCTION SERVICES

2270 Corporate Center
Las Vegas, Nevada 89129
702.733.7338
Fax: 702.733.7338

CITY OF LAS VEGAS
FREDRICK PARK RENOVATION
860 NORTH MELANIE LAS VEGAS, NEVADA 89101
LAYOUT & MATERIALS
SHEET 2 OF 6

100%
OWNER REVIEW

OWNER: CITY OF LAS VEGAS
DEPARTMENT OF PUBLIC WORKS
ARCHITECTURAL SERVICES

DATE	0069 LC-1b
DATE	FEBRUARY 13, 2009
DATE	AS NOTED
DATE	07/2004
DATE	0002-14

LC-1b