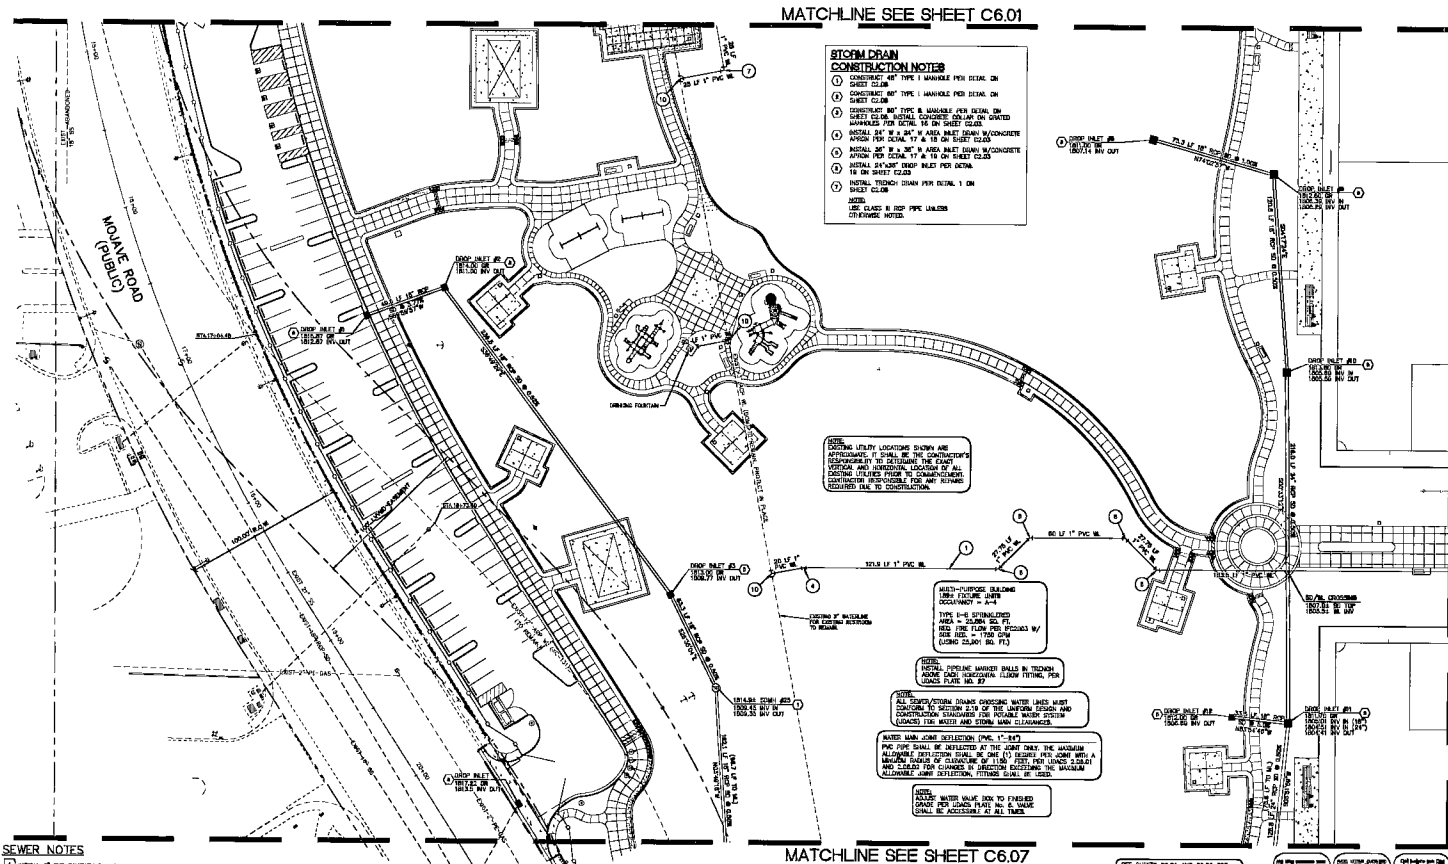


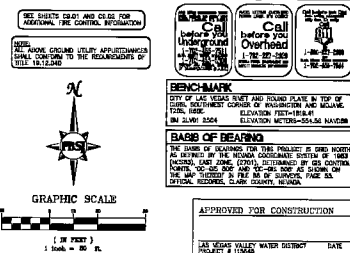
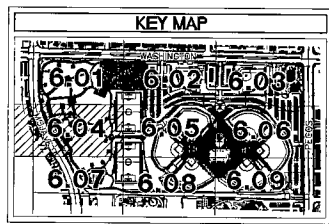


- [illegible]

**STORM DRAIN
CONSTRUCTION NOTES**

- ① CONCRETE 48" TYPE 1 MANHOLE PER DETAIL ON SHEET C2.08
- ② CONCRETE 60" TYPE 1 MANHOLE PER DETAIL ON SHEET C2.08
- ③ CONCRETE 60" TYPE 1 MANHOLE PER DETAIL ON SHEET C2.08. INSTALL CONCRETE COLLAR ON DIVERTED MANHOLE PER DETAIL 16 ON SHEET C2.03.
- ④ INSTALL 24" W x 24" H CONCRETE INLET DRAIN W/CONCRETE APRON PER DETAIL 17 & 18 ON SHEET C2.03
- ⑤ INSTALL 24" W x 36" H CONCRETE INLET DRAIN W/CONCRETE APRON PER DETAIL 17 & 18 ON SHEET C2.03
- ⑥ INSTALL 24"x36" DROP INLET PER DETAIL 18 ON SHEET C2.03
- ⑦ INSTALL TRENCH DRAIN PER DETAIL 1 ON SHEET C2.03

NOTES:
USE CLASS II RCP PIPE UNLESS OTHERWISE NOTED.

[illegible][illegible]