
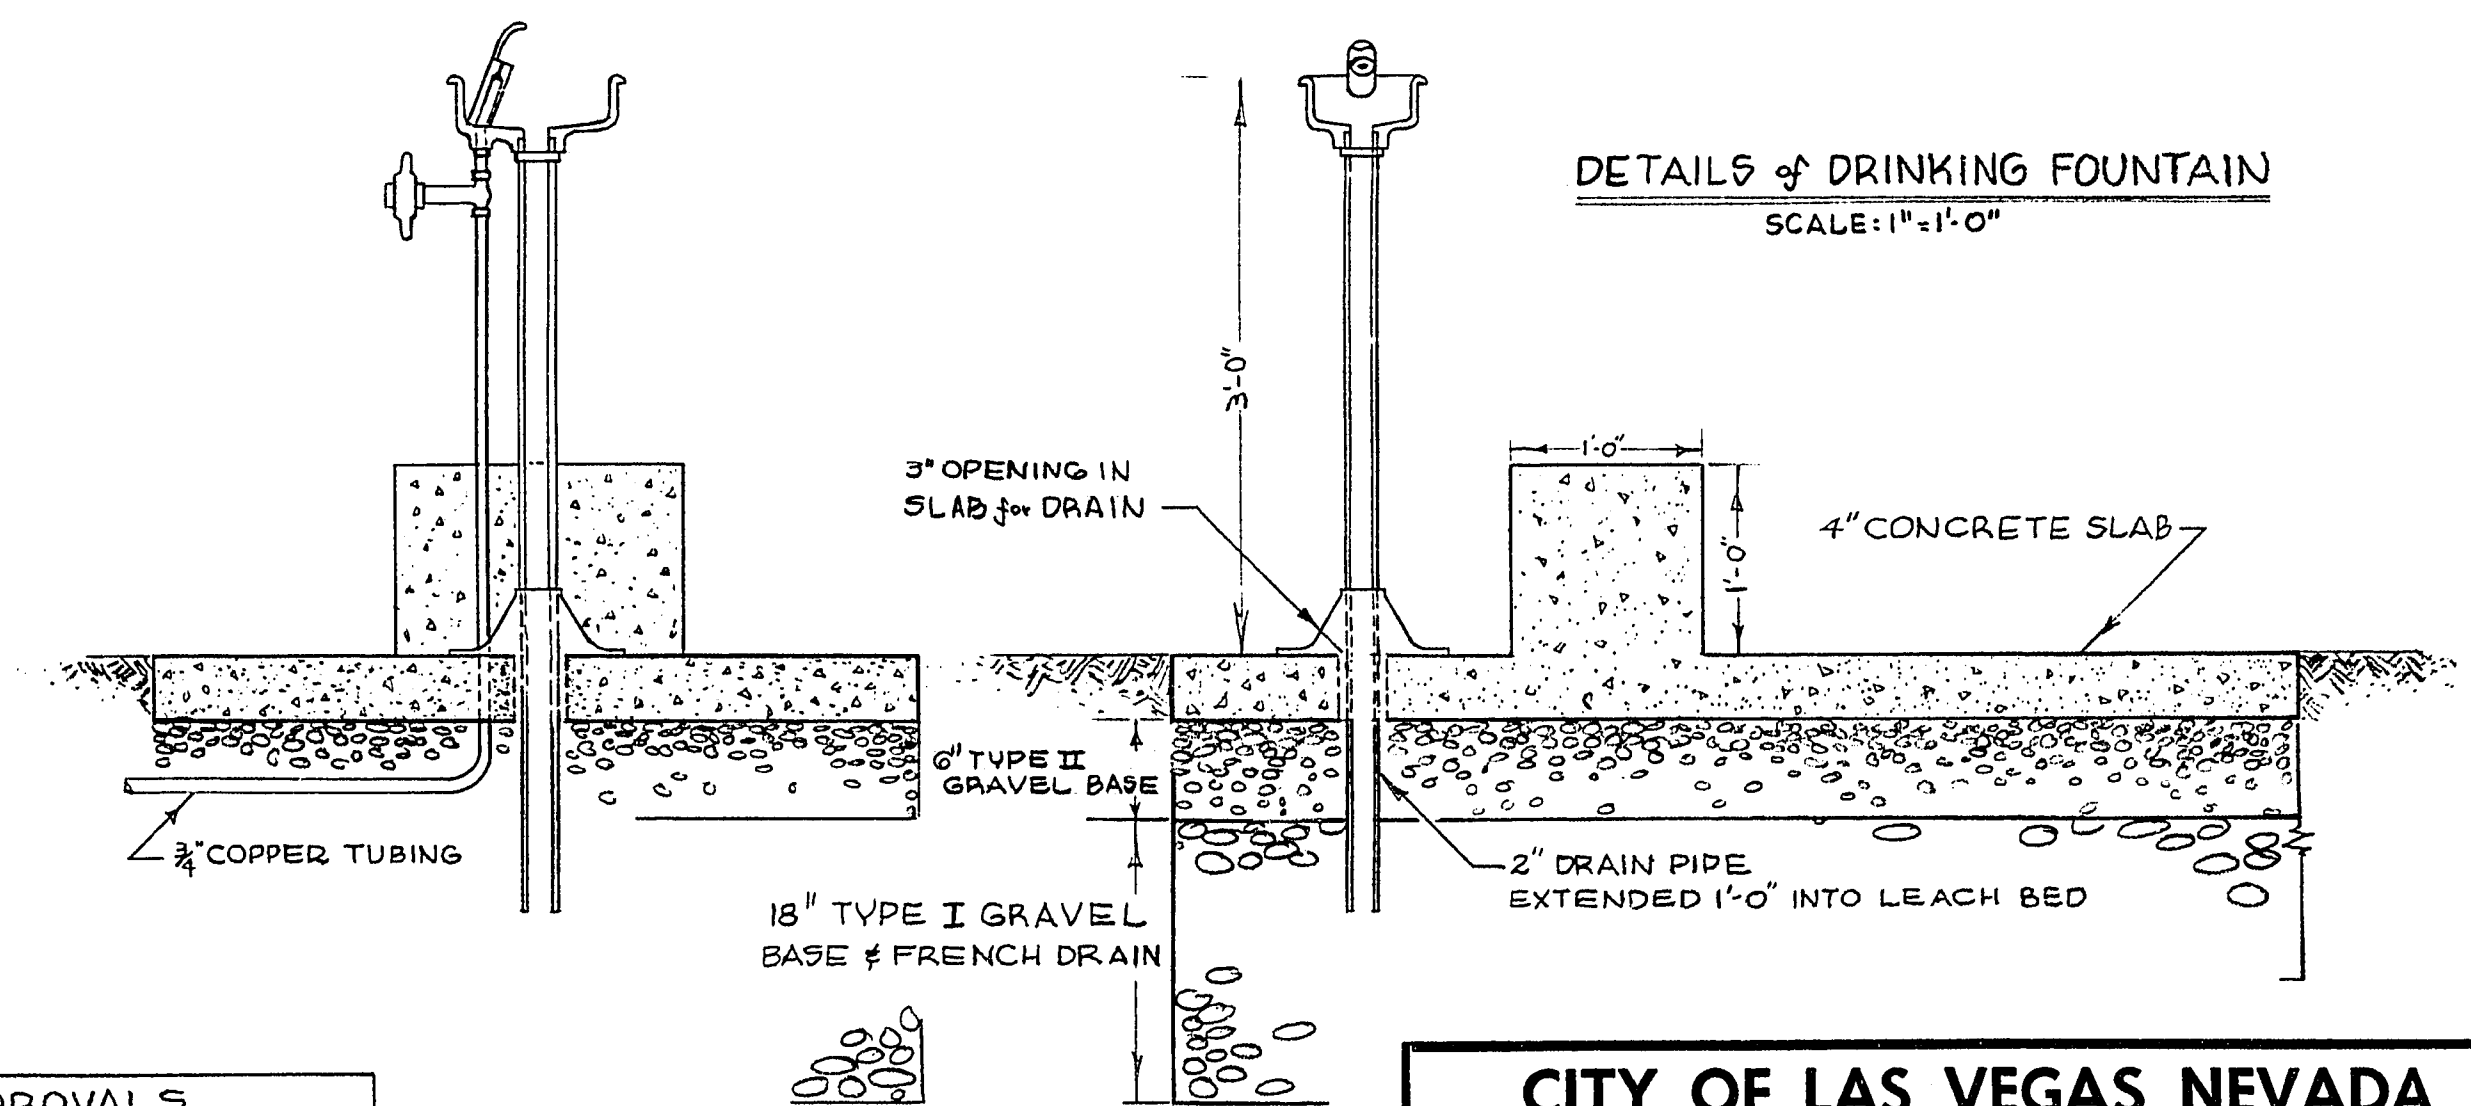


LEGEND

	ULMUS PARVIFOLIA
	COTONEASTER PARNEVI
	JUNIPERUS PFITZERIANA

SEE SHEET 2 FOR PERTINENT NOTES
RE: PLANTS, TREES, GRASS

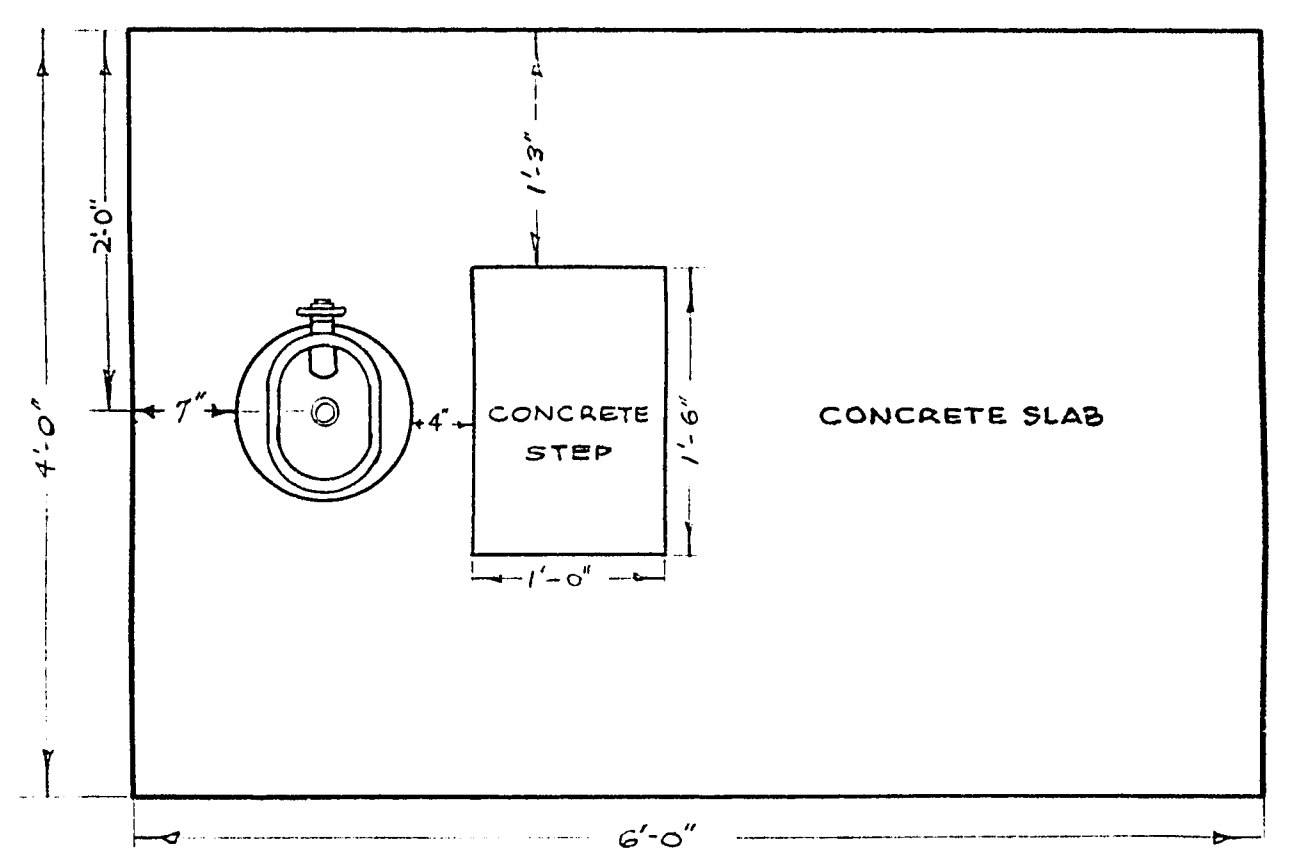

NOTE:
ENTIRE AREA BACK OF ESSEX CIRCLE CURB TO BE SEEDED TO GRASS EXCEPT PLAYGROUND, FLOWER BED, & SIDEWALK AREAS. SIDEWALK TO BE CONSTRUCTED PRIOR TO SEEDING.

SCALE: 1" = 30'

3/4" WATER LINE TO BE INSTALLED BET. METER & CHECK VALVE (CHECK VALVE INSTALLED BY OTHERS)
8" WATER MAIN
WATER METER, INST. BY UAW CO.

APPROVALS
PARK SUPERINTENDENT
Kenneth Hadland

REVISIONS		
NO.	BY	DESCRIPTION

CITY OF LAS VEGAS NEVADA
ENGINEERING DEPT. Contract
LANDSCAPE PLAN 671H-7-2
HYDE PARK CIRCLE

DESIGNED BY	H. HOLLAND & J. HART	DATE	SCALE AS NOTED
DRAWN BY	J. HART	2-11-57	FIELD BOOK NO. 1000
CHECKED BY	<i>C. J. ...</i>	2-13-57	WORK ORDER NO. 1261
APPROVED	<i>H. E. ...</i>	2/13/57	DRAWING NO. 650.3-5
CITY ENGR.			