

BLM RED ROCK CONSERVATION AREA

NO WORK IS TO ENCRUCH UPON THE BLM RED ROCK CONSERVATION AREA. KEEP ALL WORK, EQUIPMENT AND PERSONNEL WITHIN THE GILMORE CLIFF SHADOWS PARK AND TRAIL HEAD AT ALL TIMES. DISTURBANCES OR ANY KIND TO THE BLM RED ROCK CONSERVATION AREA CAN RESULT IN SUBSTANTIAL FINES. CONTRACTOR IS RESPONSIBLE FOR THE LOCATION AND MAINTENANCE OF BOUNDARY LINE LOCATION.


CONTRACTOR NOTE:

PRIOR TO ANY CONSTRUCTION, THE CONTRACTOR SHALL SCRAPE AND STOCKPILE THE TOP 3\"/>

CONTRACTOR TO USE SCRAPED STOCKPILED SOIL AS FINAL TOP DRESSING IN AREAS NOT COVERED WITH RIP-RAP, CONCRETE, ASPHALT, OR COMPACTED GRAVEL PATHWAYS. STOCKPILED SOIL CONTAINS DORMANT SEEDS FOR RE-VEGETATION OF NATIVE PLANTS.

SITE NOTES:

- 1) CONTRACTOR RESPONSIBLE FOR THE LOCATION AND MAINTENANCE OF BOUNDARY LINE LOCATION. NO WORK TO ENCRUCH UPON THE BLM RED ROCK CONSERVATION AREA. KEEP ALL WORK EQUIPMENT AND PERSONNEL WITHIN THE GILMORE CLIFF SHADOWS TRAIL HEAD BOUNDARY/PROPERTY AT ALL TIMES. ENCRUCHMENT AND/OR DISTURBANCE TO THE BLM AREA CAN RESULT IN SUBSTANTIAL FINES.
- 2) CONTRACTOR TO PROVIDE DUST CONTROL DURING AND UPON COMPLETION OF WORK.
- 3) PROTECT EXISTING PLANTS DURING CONSTRUCTION. REFER TO LANDSCAPE ARCHITECTS PLANS.
- 4) CONTRACTOR TO SCRAPE AND STOCKPILE THE TOP 3\"/>

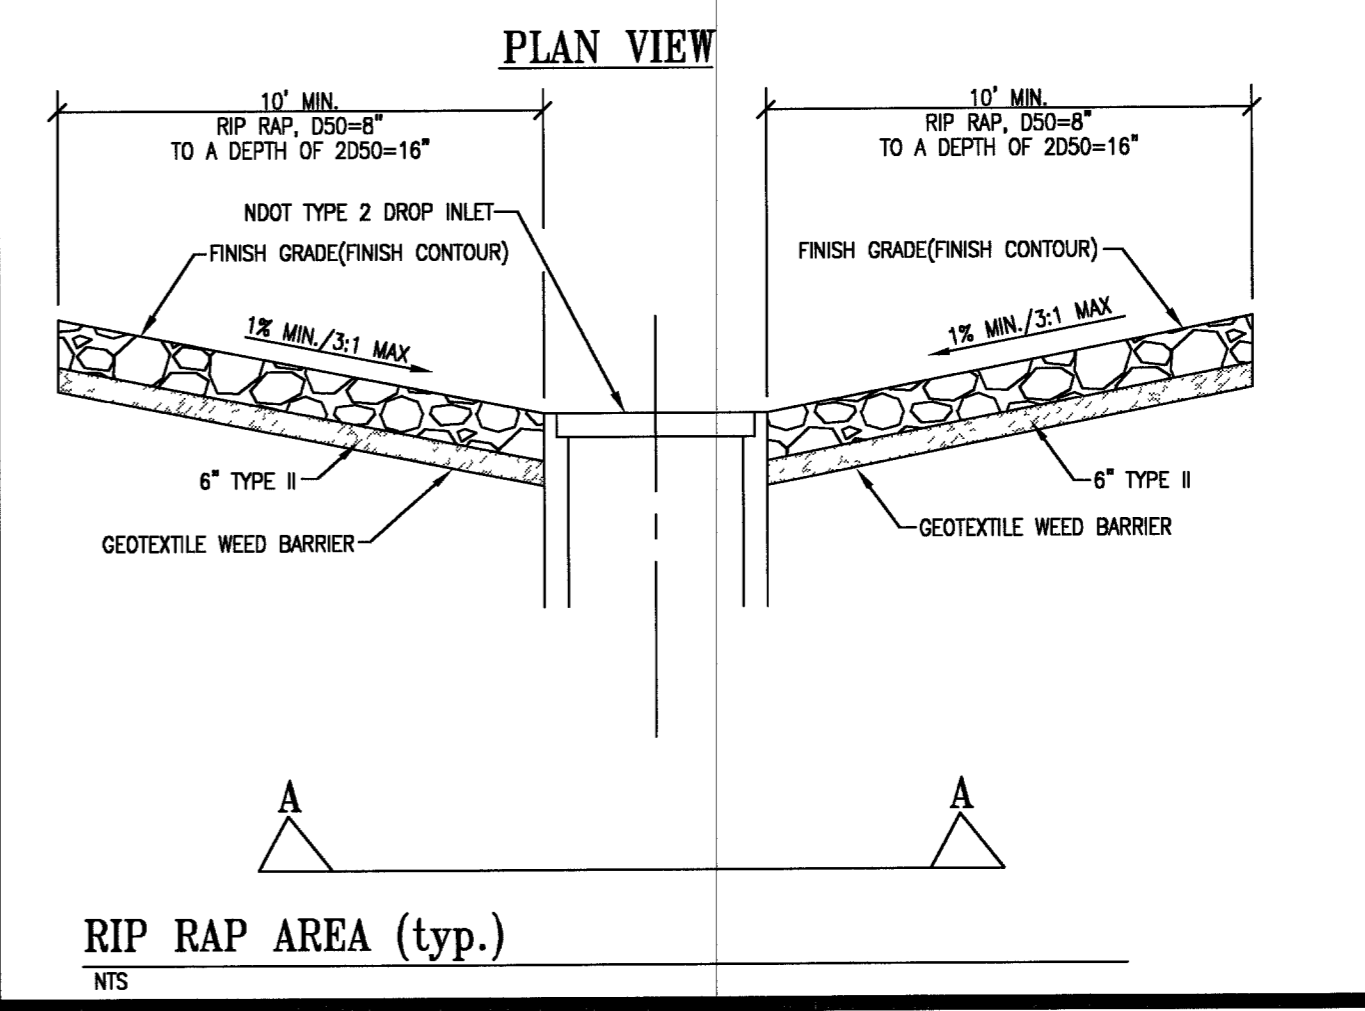

Use of the information contained in this instrument for other than the specific purpose for which it was intended and for other than the client for whom it was prepared is forbidden unless expressly permitted in writing in advance by t&grf Civil Engineering and t&grf Civil Engineering shall have no liability to any use of this information without their written consent.

Avoid cutting underground utility lines. It's costly.
Call before you Dig
 1-800-227-2600
 UNDERGROUND SERVICE ALERT (U.S.A.)

Avoid overhead power line contact.
Call before you CRANE
 1-702-593-6111
 NEVADA POWER ENVIRONMENT & SAFETY SERVICES DEPARTMENT

NOTICE !
 EXISTING UTILITIES ARE LOCATED ON THE PLANS FOR THE CONVENIENCE OF THE CONTRACTOR ONLY. THE ENGINEER BEARS NO RESPONSIBILITY FOR THE LOCATION OF UTILITIES SHOWN OR NOT SHOWN ON THE PLANS. THE CONTRACTOR SHALL NOTIFY ALL UTILITY COMPANIES BEFORE STARTING CONSTRUCTION AND IT SHALL BE THE RESPONSIBILITY OF THE CONTRACTOR TO VERIFY THE LOCATION OF ALL UTILITIES WITH THE UTILITY COMPANIES.

CALL BEFORE YOU Dig
 1-800-227-2600
 UNDERGROUND SERVICE (USA)

REVISIONS
 CONSULTANT
t&grf
 CIVIL ENGINEERING
 1231 DARMARAK DRIVE
 LAS VEGAS, NV 89102
 PHONE: 702-870-2660
 FAX: 702-870-6033

**GOWAN LONE MOUNTAIN SYSTEM
 CLIFF SHADOWS PARK
 DRAINAGE STRUCTURE NOTES,
 SECTIONS AND DETAILS**



OWNER: CITY OF LAS VEGAS
 DEPARTMENT OF PUBLIC WORKS
 ARCHITECTURAL SERVICES

400 EAST STEWART AVENUE
 LAS VEGAS, NEVADA 89101
 PHONE: (702) 229-6535
 FAX: (702) 386-4646
 TDD: (702) 386-9108

DRAWN: gfr
 FILE: C102004rch
 DATE: DECEMBER 2006
 SCALE: NA
 ESD NO:
 CULVERT NO: 65083
 SHEET NO: C7.02

102520

16'x9' ARCH CULVERT HEADWALL PLAN VIEW
 SCALE: 1"=10'

DRAWINGS AS INSTRUMENTS OF SERVICE ARE THE PROPERTY OF THE DESIGN PROFESSIONAL WHOSE STAMP OF OFFICE IS REQUIRED FOR ANY REUSE OR REPRODUCTION OF THE DRAWINGS AND SPECIFICATIONS IN WHOLE OR IN PART WITHOUT WRITTEN CONSENT BY THE CLIENT MAY BE FILED ONLY FOR OCCUPANCY OF THE PROJECT FOR WHICH THEY WERE PREPARED AND NOT FOR THE CONSTRUCTION OF ANY OTHER PROJECT IN A CITY OR COUNTY.